

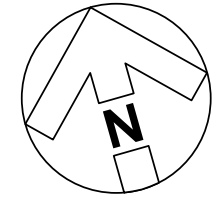


NOTES:

DO NOT SCALE FROM THIS DRAWING.
VERIFY ALL DIMENSIONS AND SETTING OUT ON SITE.
NOTIFY ANY DISCREPANCIES TO THE ARCHITECT.
FOR STRUCTURAL INFORMATION, REFER TO
STRUCTURAL ENGINEER'S DRAWINGS.
FOR M&E INFORMATION, REFER TO M&E
ENGINEER'S AND SUB-CONTRACTOR'S DRAWINGS.
FOR HEALTH & SAFETY INFORMATION, REFER TO
HEALTH & SAFETY RISK ASSESSMENTS.

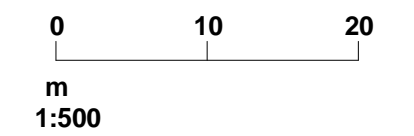

- Other Property Owned By Applicant
- Planning Application Boundary

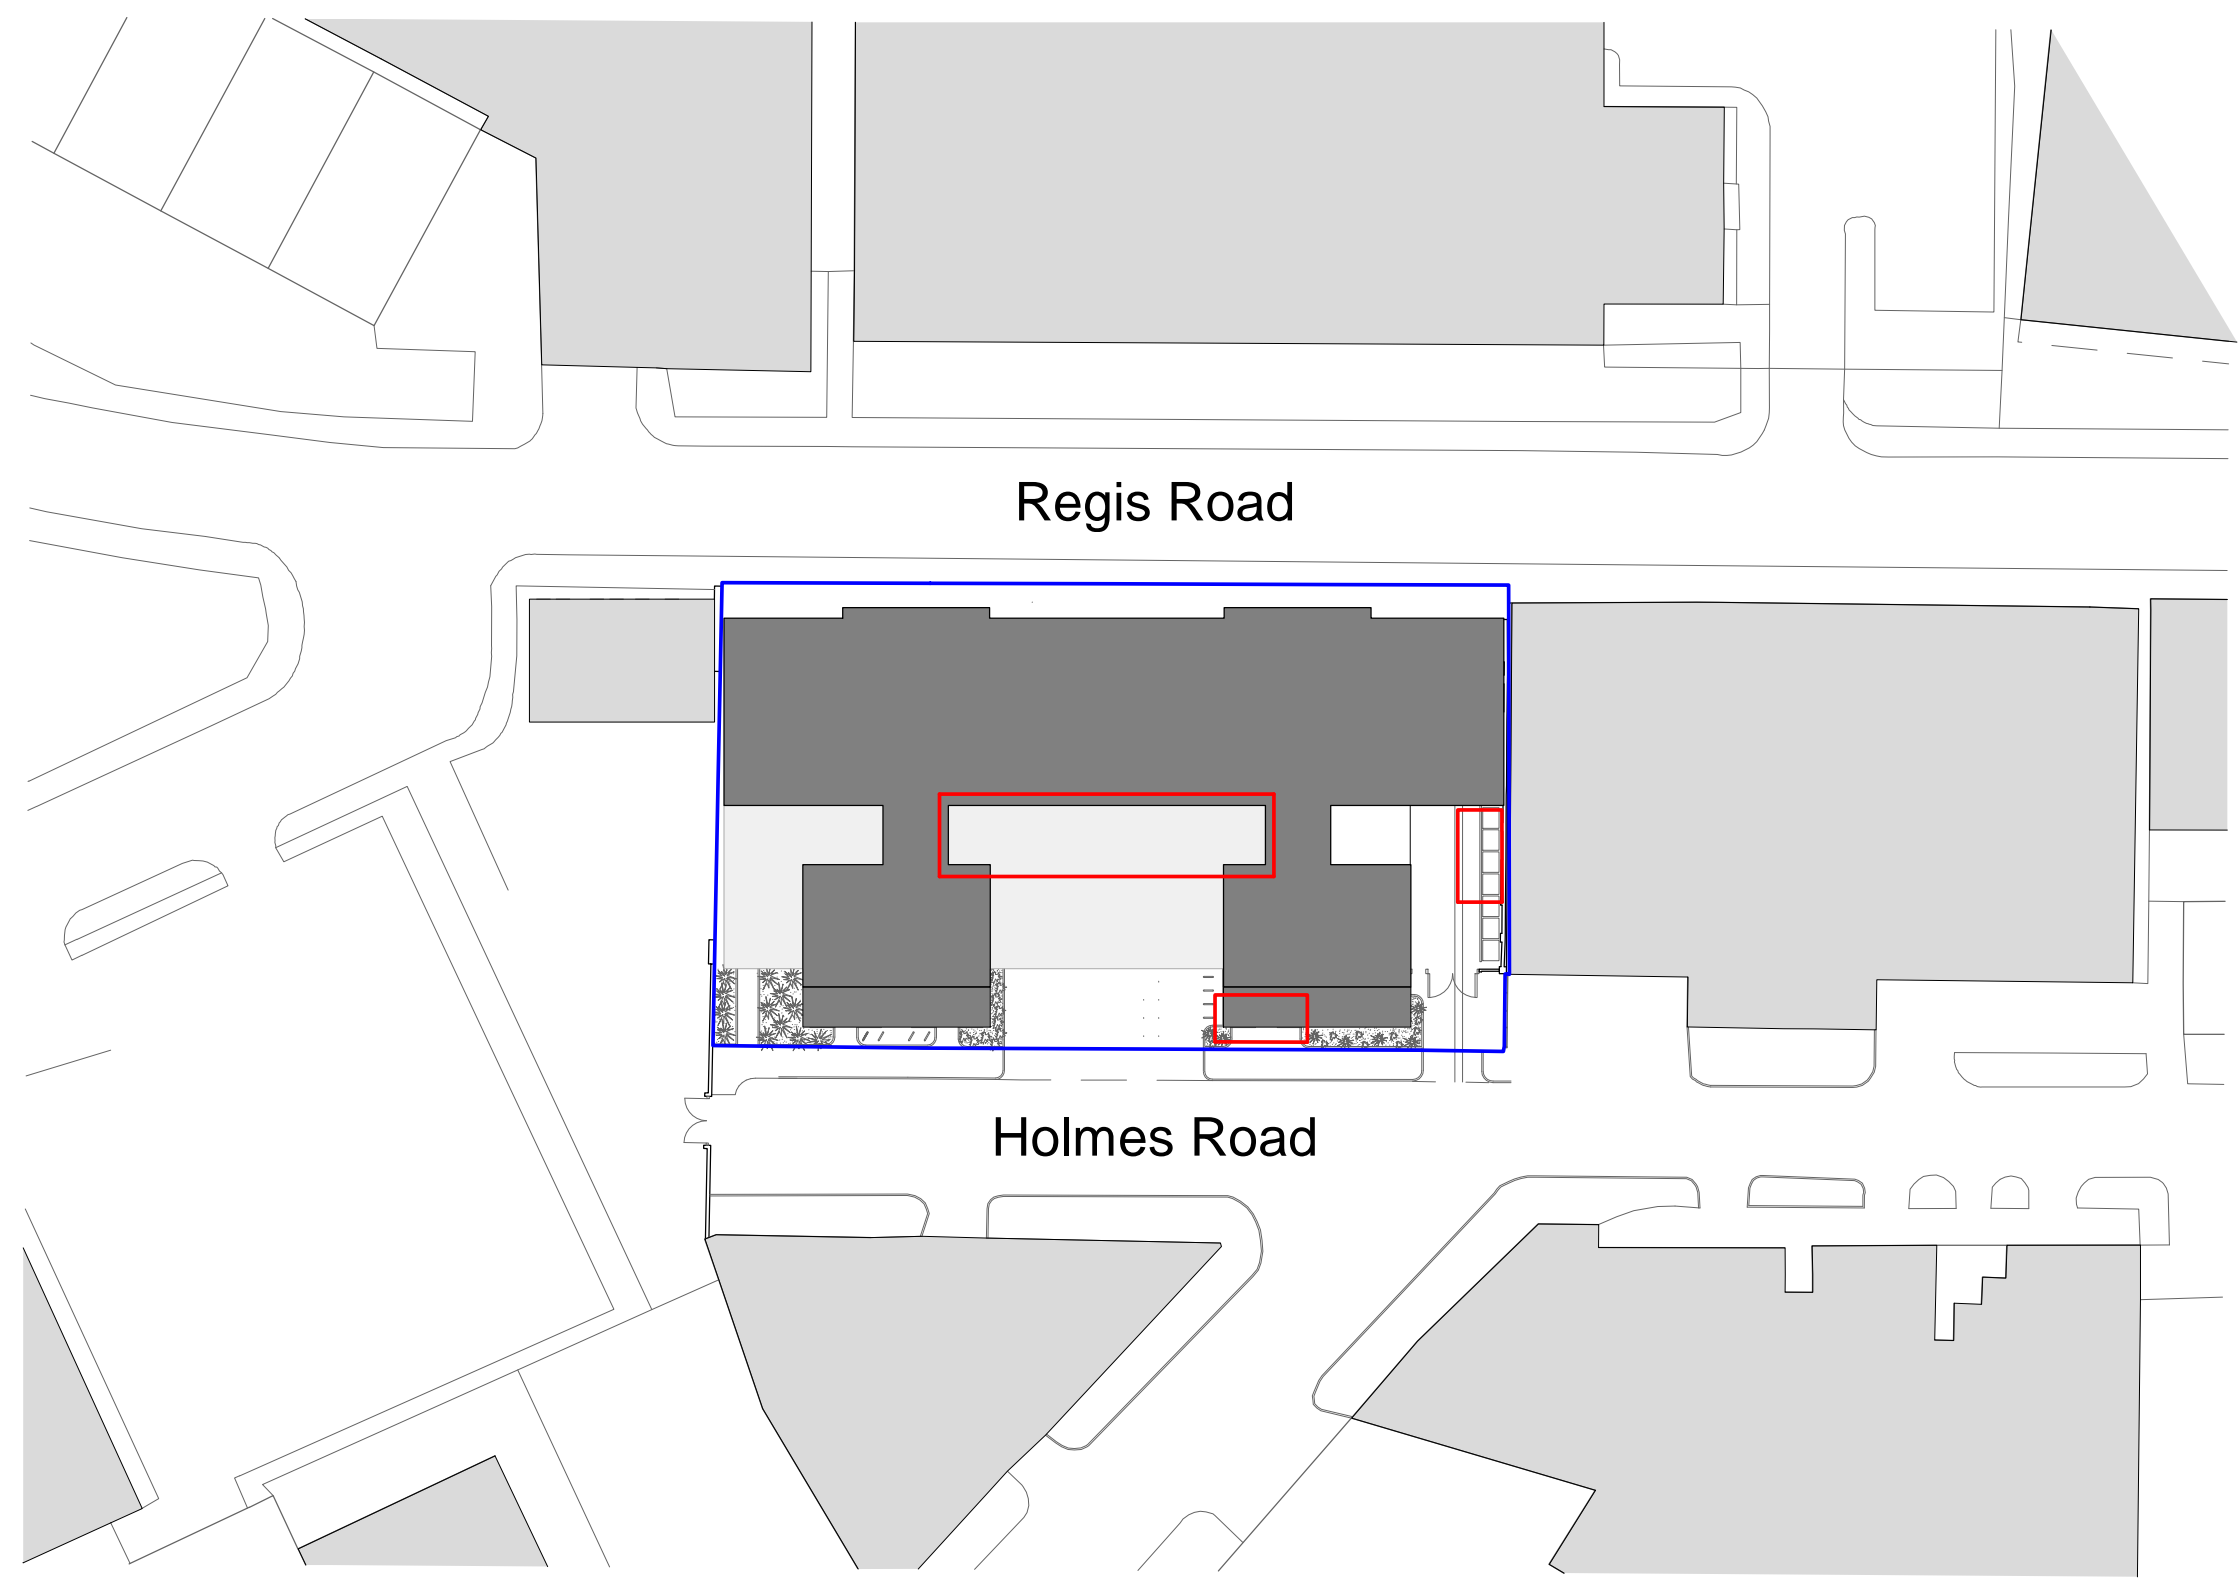

REVISION: P2 BY: AJ CHECKED: DHB / JRP DATE: 27/04/2018
 Issued for Planning
 REVISION: P1 BY: AJ CHECKED: DHB / JRP DATE: 20/03/2018
 Initial Issue

SUITABILITY
S4a | FOR PLANNING



PROJECT
**UNITE Student Accommodation
 Mary Brancker, London**

TITLE
Site Plan

Hadfield Cawkwell Davidson
 Broomgrove Lodge, 13 Broomgrove Rd, Sheffield, S10 2LZ T 0114 266 8181 www.hcd.co.uk

HCD PROJECT NO. 2017-249	SCALE As indicated @ A3	REV. P02
PROJECT NO. 17249	ORIGINATOR HCD	VOLUME A0
LEVEL 00	TYPE DR	ROLE + NUMBER A-PL-001

C:\temp\17249-HCD-A0-ZZ-M3-A-20-001-Refurb_W517_adam.johnson.rvt | © HCD