






GENERAL NOTES

Note: All original features such as cornices & skirting boards to be retained throughout unless otherwise noted

KEY:

-  Existing original walls to be retained
-  Existing modern fabric to be retained
-  Modern fabric to be demolished/removed
-  Original fabric to be demolished/removed

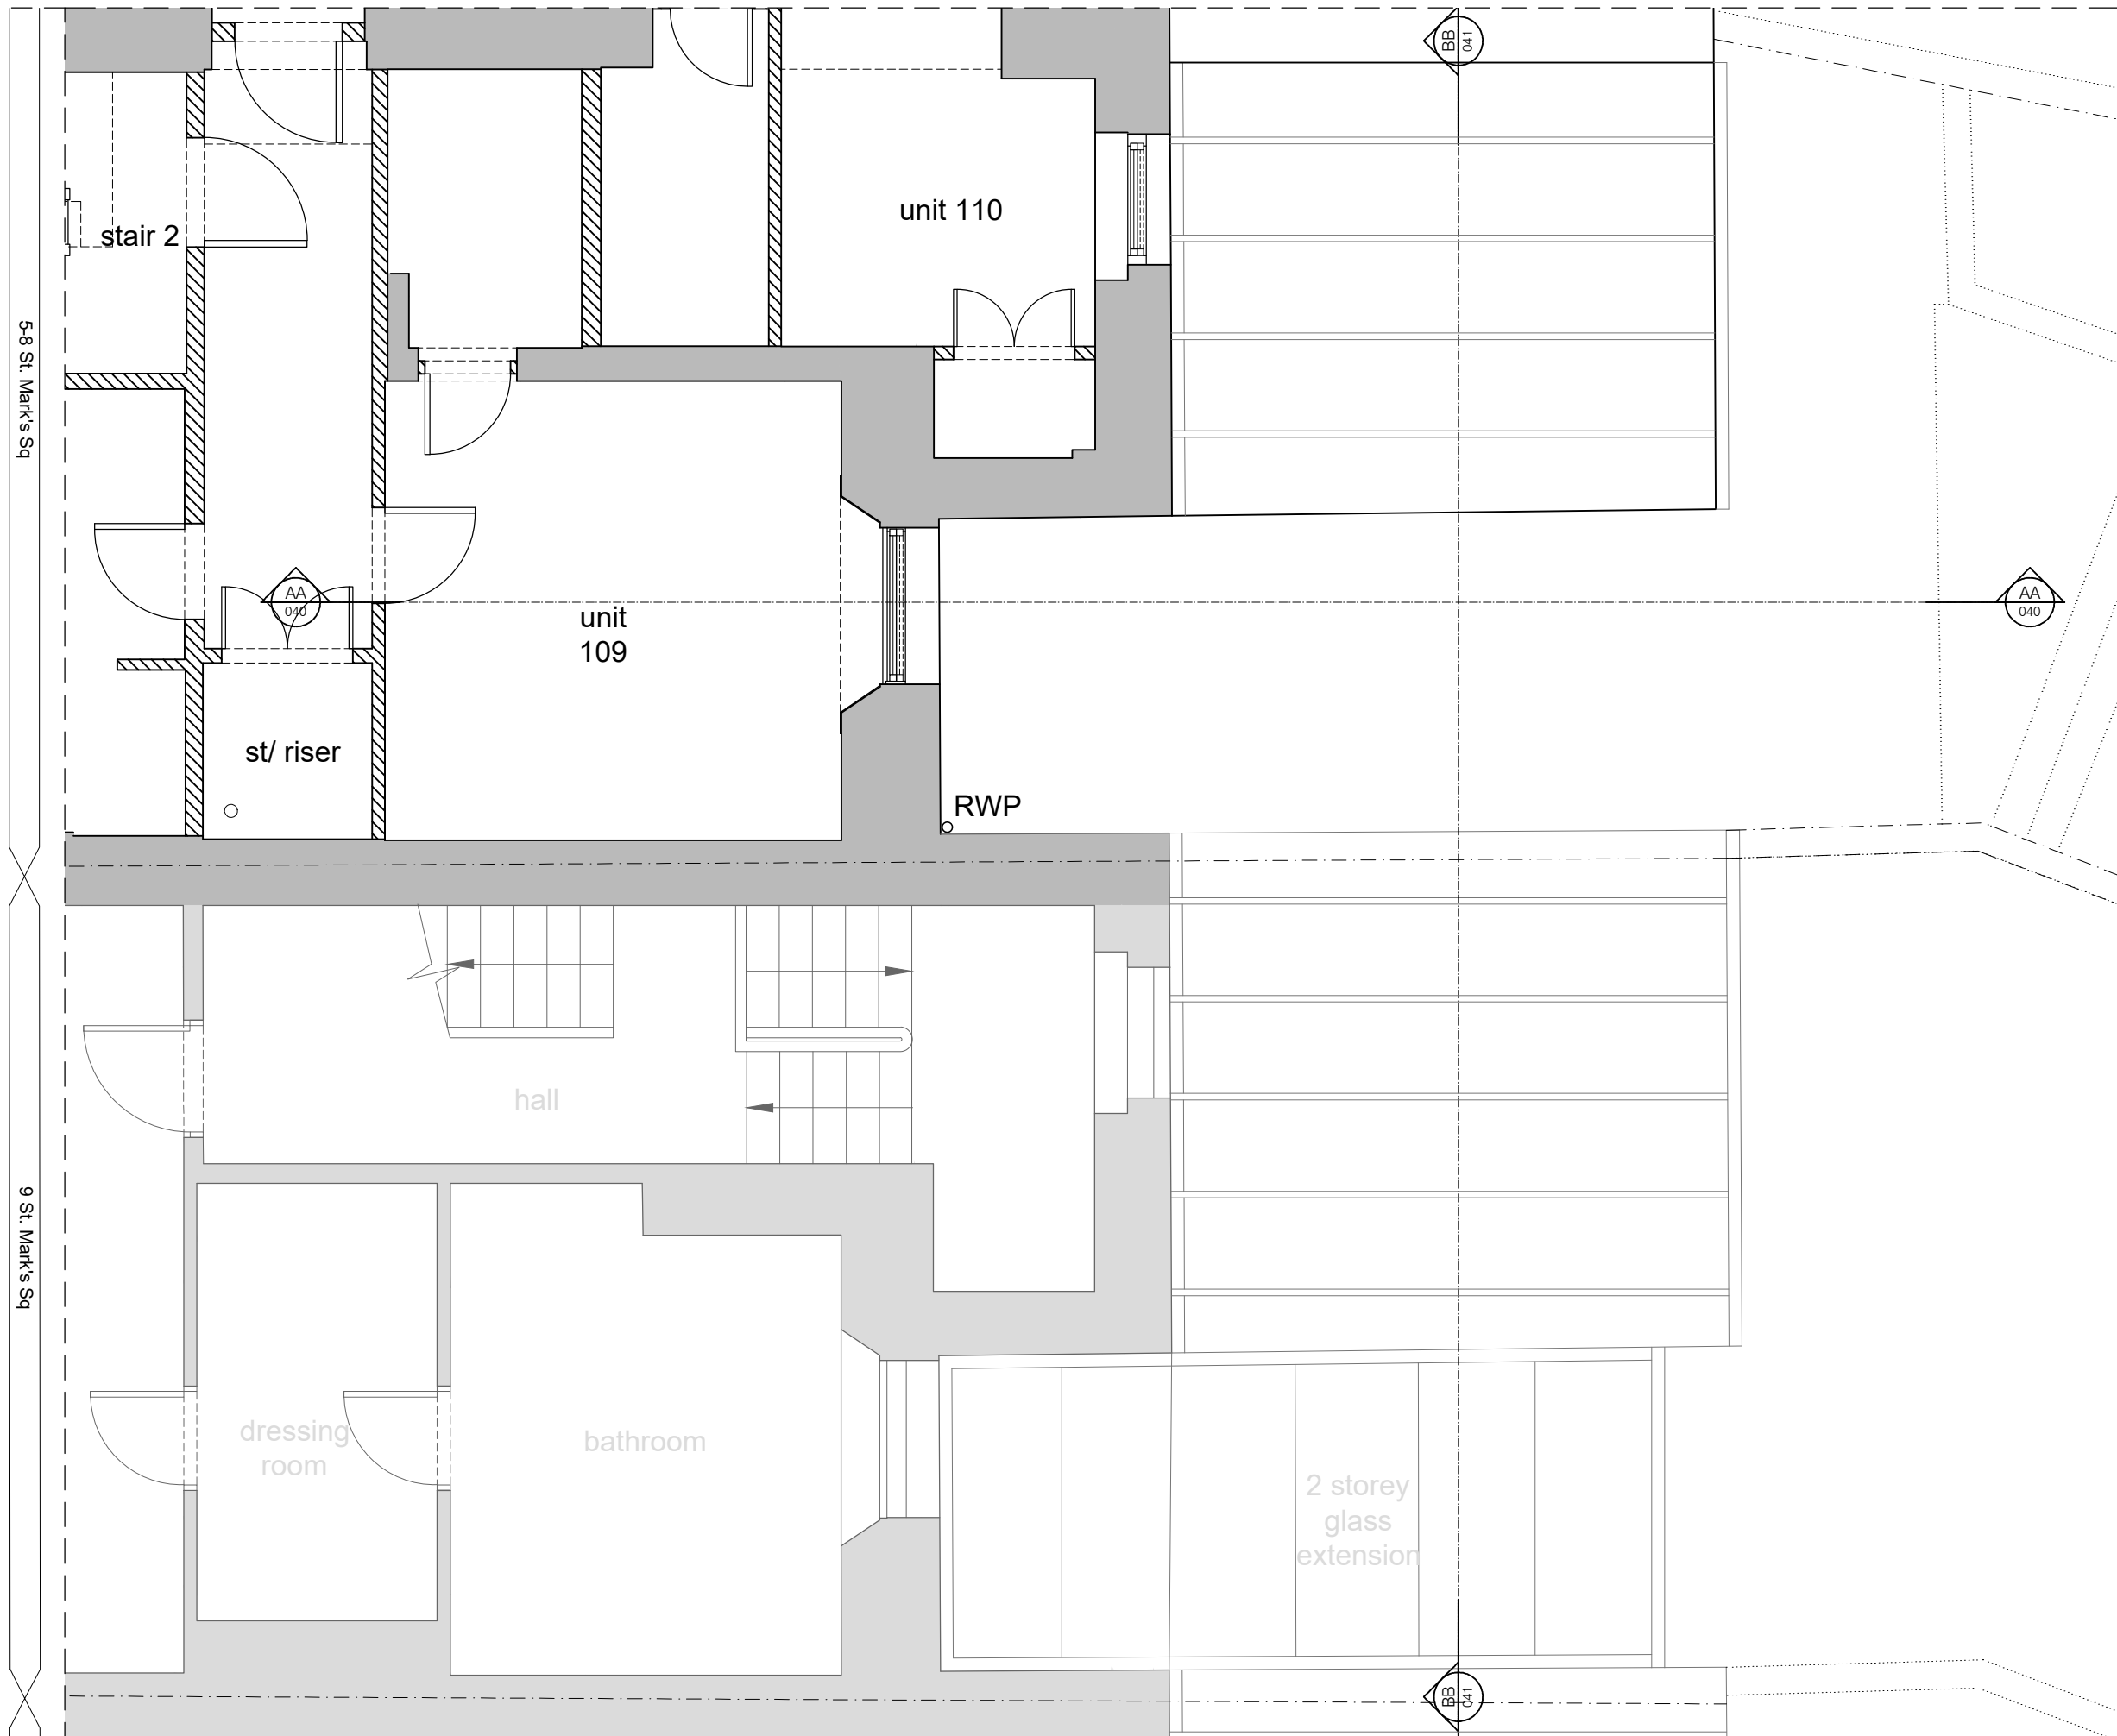

rev	date	drawn	checked	description
B	2018.04.26	db	lg	key revision
A	2018.04.19	db	lg	9. St. Mark's Square differentiated



modular studio  
5a Iliffe Yard  
London, SE17 3QA  
t: +44 (0)20 7193 1717  
e: www.modular-studio.co.uk



client: Vernon Hse, 5-8 St.Marks Sq, NW1 7TN  
drawing title: Existing First Floor Plan showing demolition  
scale: 1:25 @ A1 / 1:50 @A3

01 Existing first floor plan  
1:25@ A1 / 1:50 @ A3

job no. 17023 PL2 011 revision B

©2013 do not scale from drawing report discrepancies immediately