


PROPOSED GROUND FLOOR PLAN

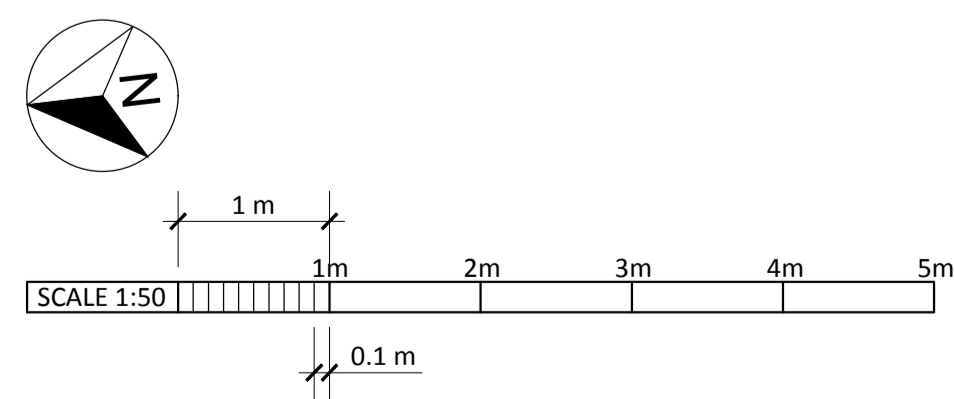

PROPOSED STREET ELEVATION - 246-248 KENTISH TOWN ROAD

| Rev | Description | Date | Initial |
|-----|-------------|------|---------|
| | | | |
| | | | |
| | | | |
| | | | |
| | | | |



Second Floor T 020 7494 3522 The Priory, Draycott Rd T 01749 34 66 99
 26A Ganton Street F 020 7494 3533 Shepton Mallet F 01749 34 66 77
 London W1F 7GZ Somerset BA4 5HS
 info@prime-meridian.co.uk www.primem-meridian.co.uk

Client: **KENNY PROPERTIES LTD.**

Project: **246-248 KENTISH TOWN RD.
LONDON
NW5 2AB**

Title: **PROPOSED PLAN &
STREET ELEVATION -
SHOPFRONT**

Date: 16-04-2018
 Scale: 1:50 @ A1
 Drawn: DB

No. 417.22/PLA02