

PROPOSED FIRST FLOOR LAYOUT

- LEGEND
- Retained walls
 - Proposed new walls



London 16 Lambton Place Notting Hill
London W11 2SH T +44 (0)20 7229 3125
Oxford Chandos Yard 83 Bicester Road
Long Crendon HP18 9EE T +44 (0)1844 203310
W www.wolffarchitects.co.uk E info@wolffarchitects.co.uk
This drawing is protected under Copyright and at no time should any portion be reproduced or copied without the permission of the Architect (Design Copyright Act 1968)
It must not be used for purposes other than that for which it is provided. It is supplied without liability for any errors or omissions. All dimensions to be checked on site.

Rev.	Description	Date	Rev.	Description	Date	Rev.	Description	Date
0	First issue.	05.02.18						
A	Revision to Roof Structure	18.04.18						
B	Roof pitch reduced to suit planning officers' comments	27.04.18						
C	Roof pitch reduced to suit planning officers' comments	01.05.18						

Project Title
31 Hollycroft Avenue, London, NW3 7QJ

Drawing Title
Proposed First Floor Layout

Status
PLANNING

Drawn by
AW

Checked by

Scale
1:100 @ A3


Project No.
0912

Work Stage
PL

Dwg. No.
211

Rev.
C




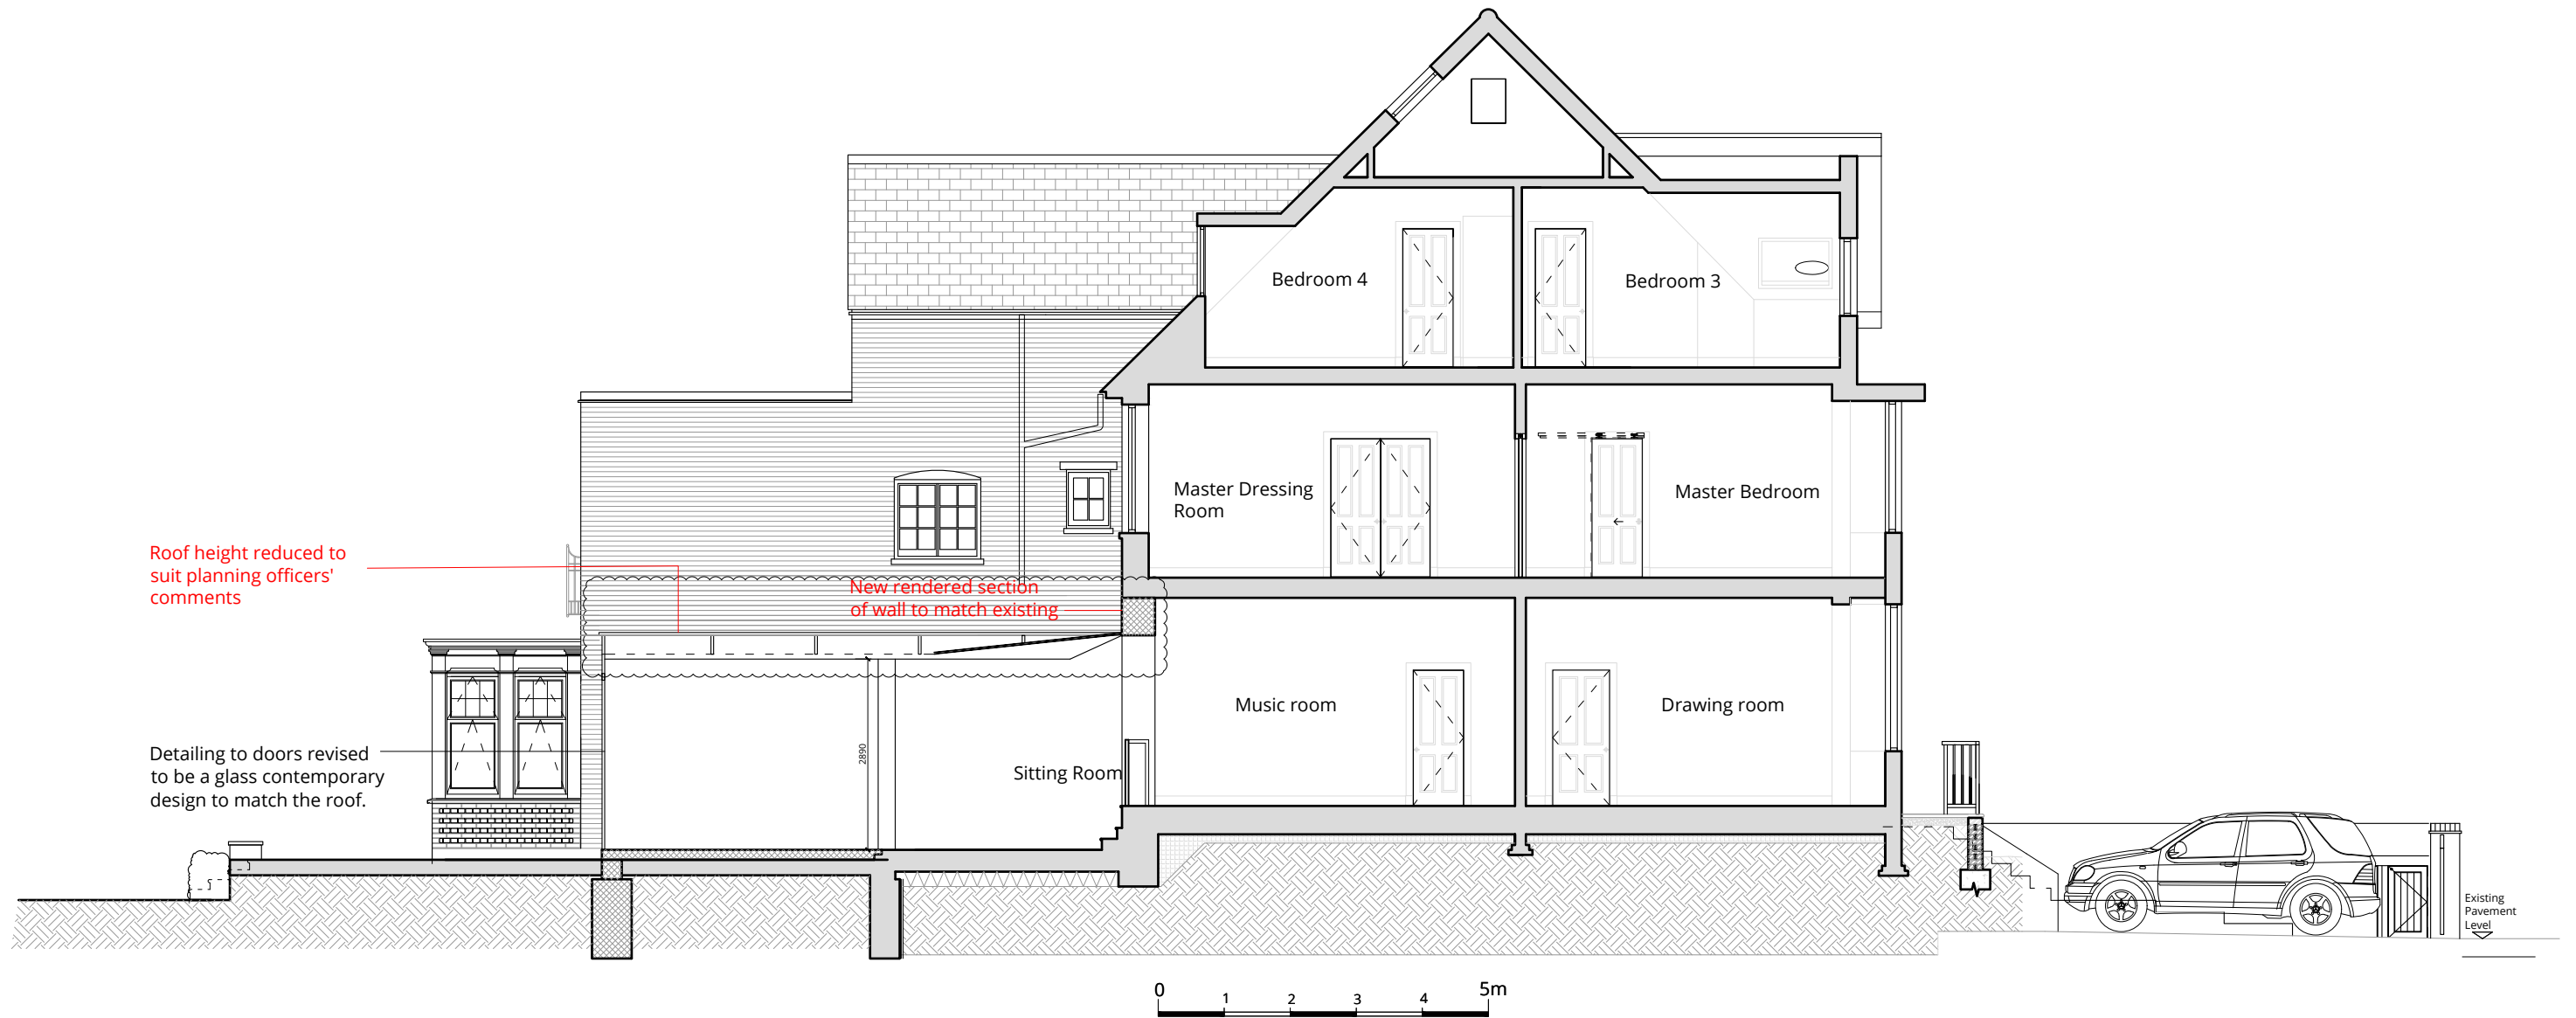

Rev.	Description	Date
0	First issue.	05.02.18
A	Revised to suit Planning Officer's comments	08.04.18
B	Detailing to doors revised to be a glass contemporary design to match the roof.	18.04.18
C	Roof pitch reduced to suit planning officers' comments	27.04.18
D	Roof height reduced to suit planning officers' comments	01.05.18

Rev.	Description	Date

Rev.	Description	Date

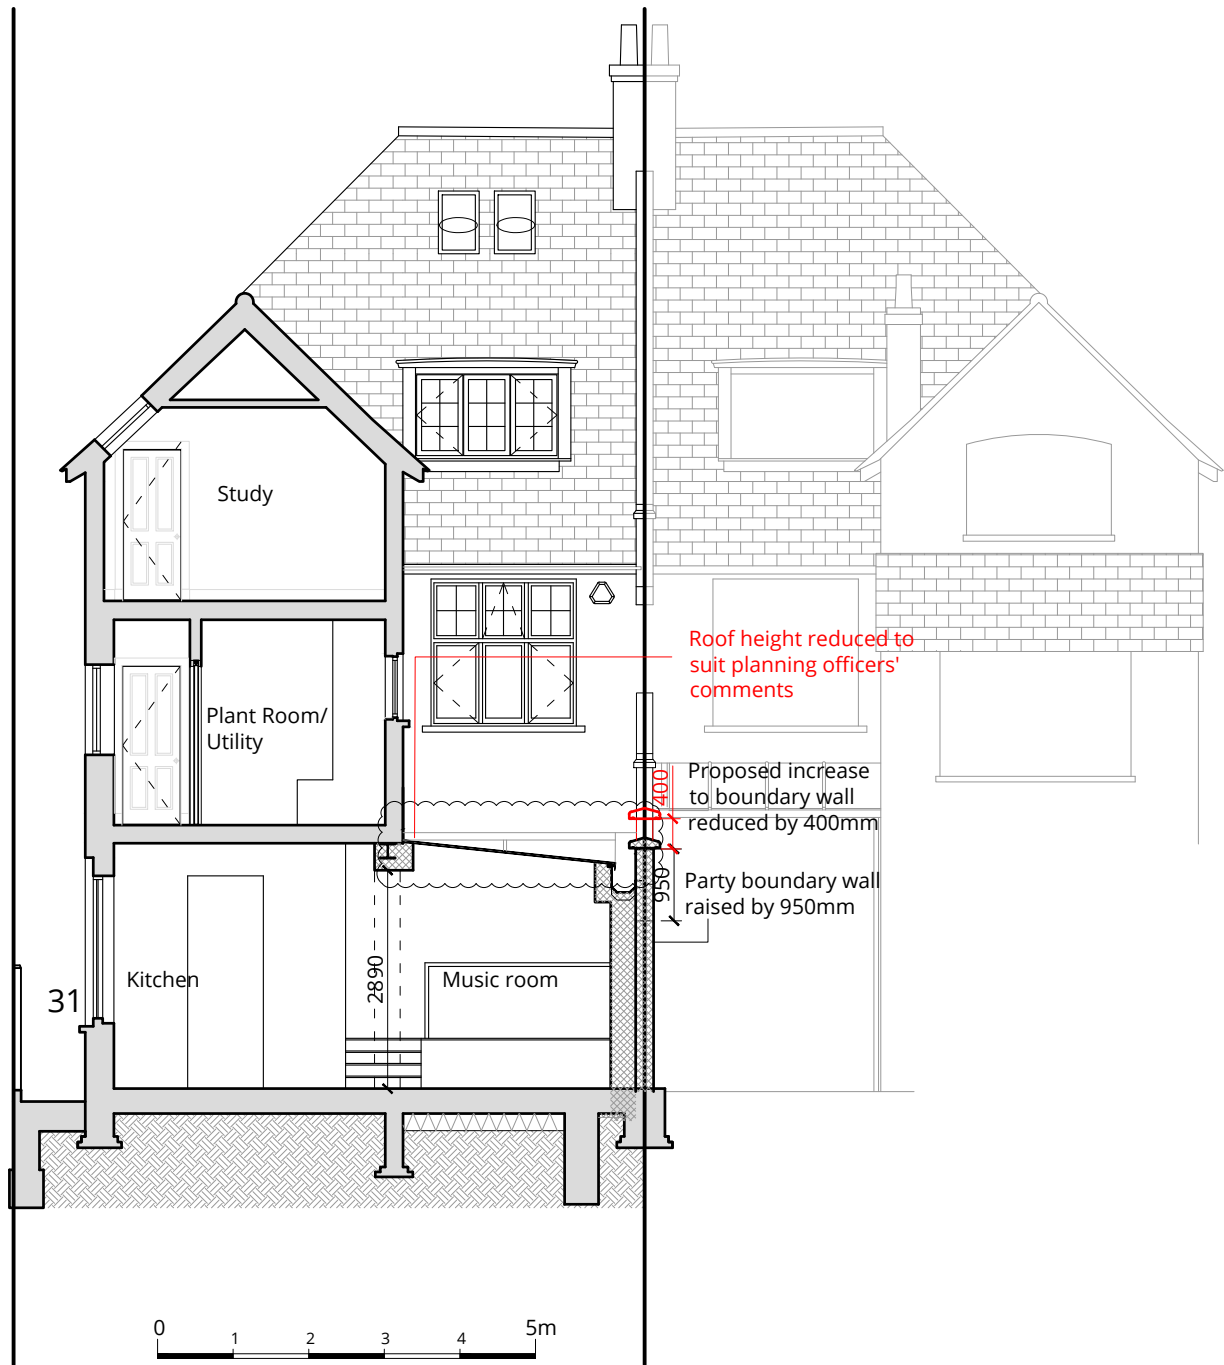

LEGEND

- Retained walls
- Proposed new walls

PROPOSED SECTION B



London 16 Lambton Place Notting Hill
London W11 2SH T +44 (0)20 7229 3125

Oxford Chandos Yard 83 Bicester Road
Long Crendon HP18 9EE T +44 (0)1844 203310

W www.wolffarchitects.co.uk E info@wolffarchitects.co.uk

This drawing is protected under Copyright and at no time should any portion be reproduced or copied without the permission of the Architect (Design Copyright Act 1968)
It must not be used for purposes other than that for which it is provided. It is supplied without liability for any errors or omissions. All dimensions to be checked on site.

Rev.	Description	Date
0	First issue.	05.02.18
A	Revised to suit Planning Officer's comments	08.04.18
B	Detailing to doors revised to be a glass contemporary design to match the roof.	18.04.18
C	Roof pitch reduced to suit planning officers' comments	27.04.18
D	Roof height reduced to suit planning officers' comments	01.05.18

Rev.	Description	Date

Rev.	Description	Date


STATUS
PLANNING

Project Title
31 Hollycroft Avenue, London, NW3 7QJ

Drawing Title
Proposed Section B

Drawn by	Checked by	Scale	Project No.	Work Stage	Dwg. No.	Rev.
AW		1:100 @ A3	0912	PL	222	D



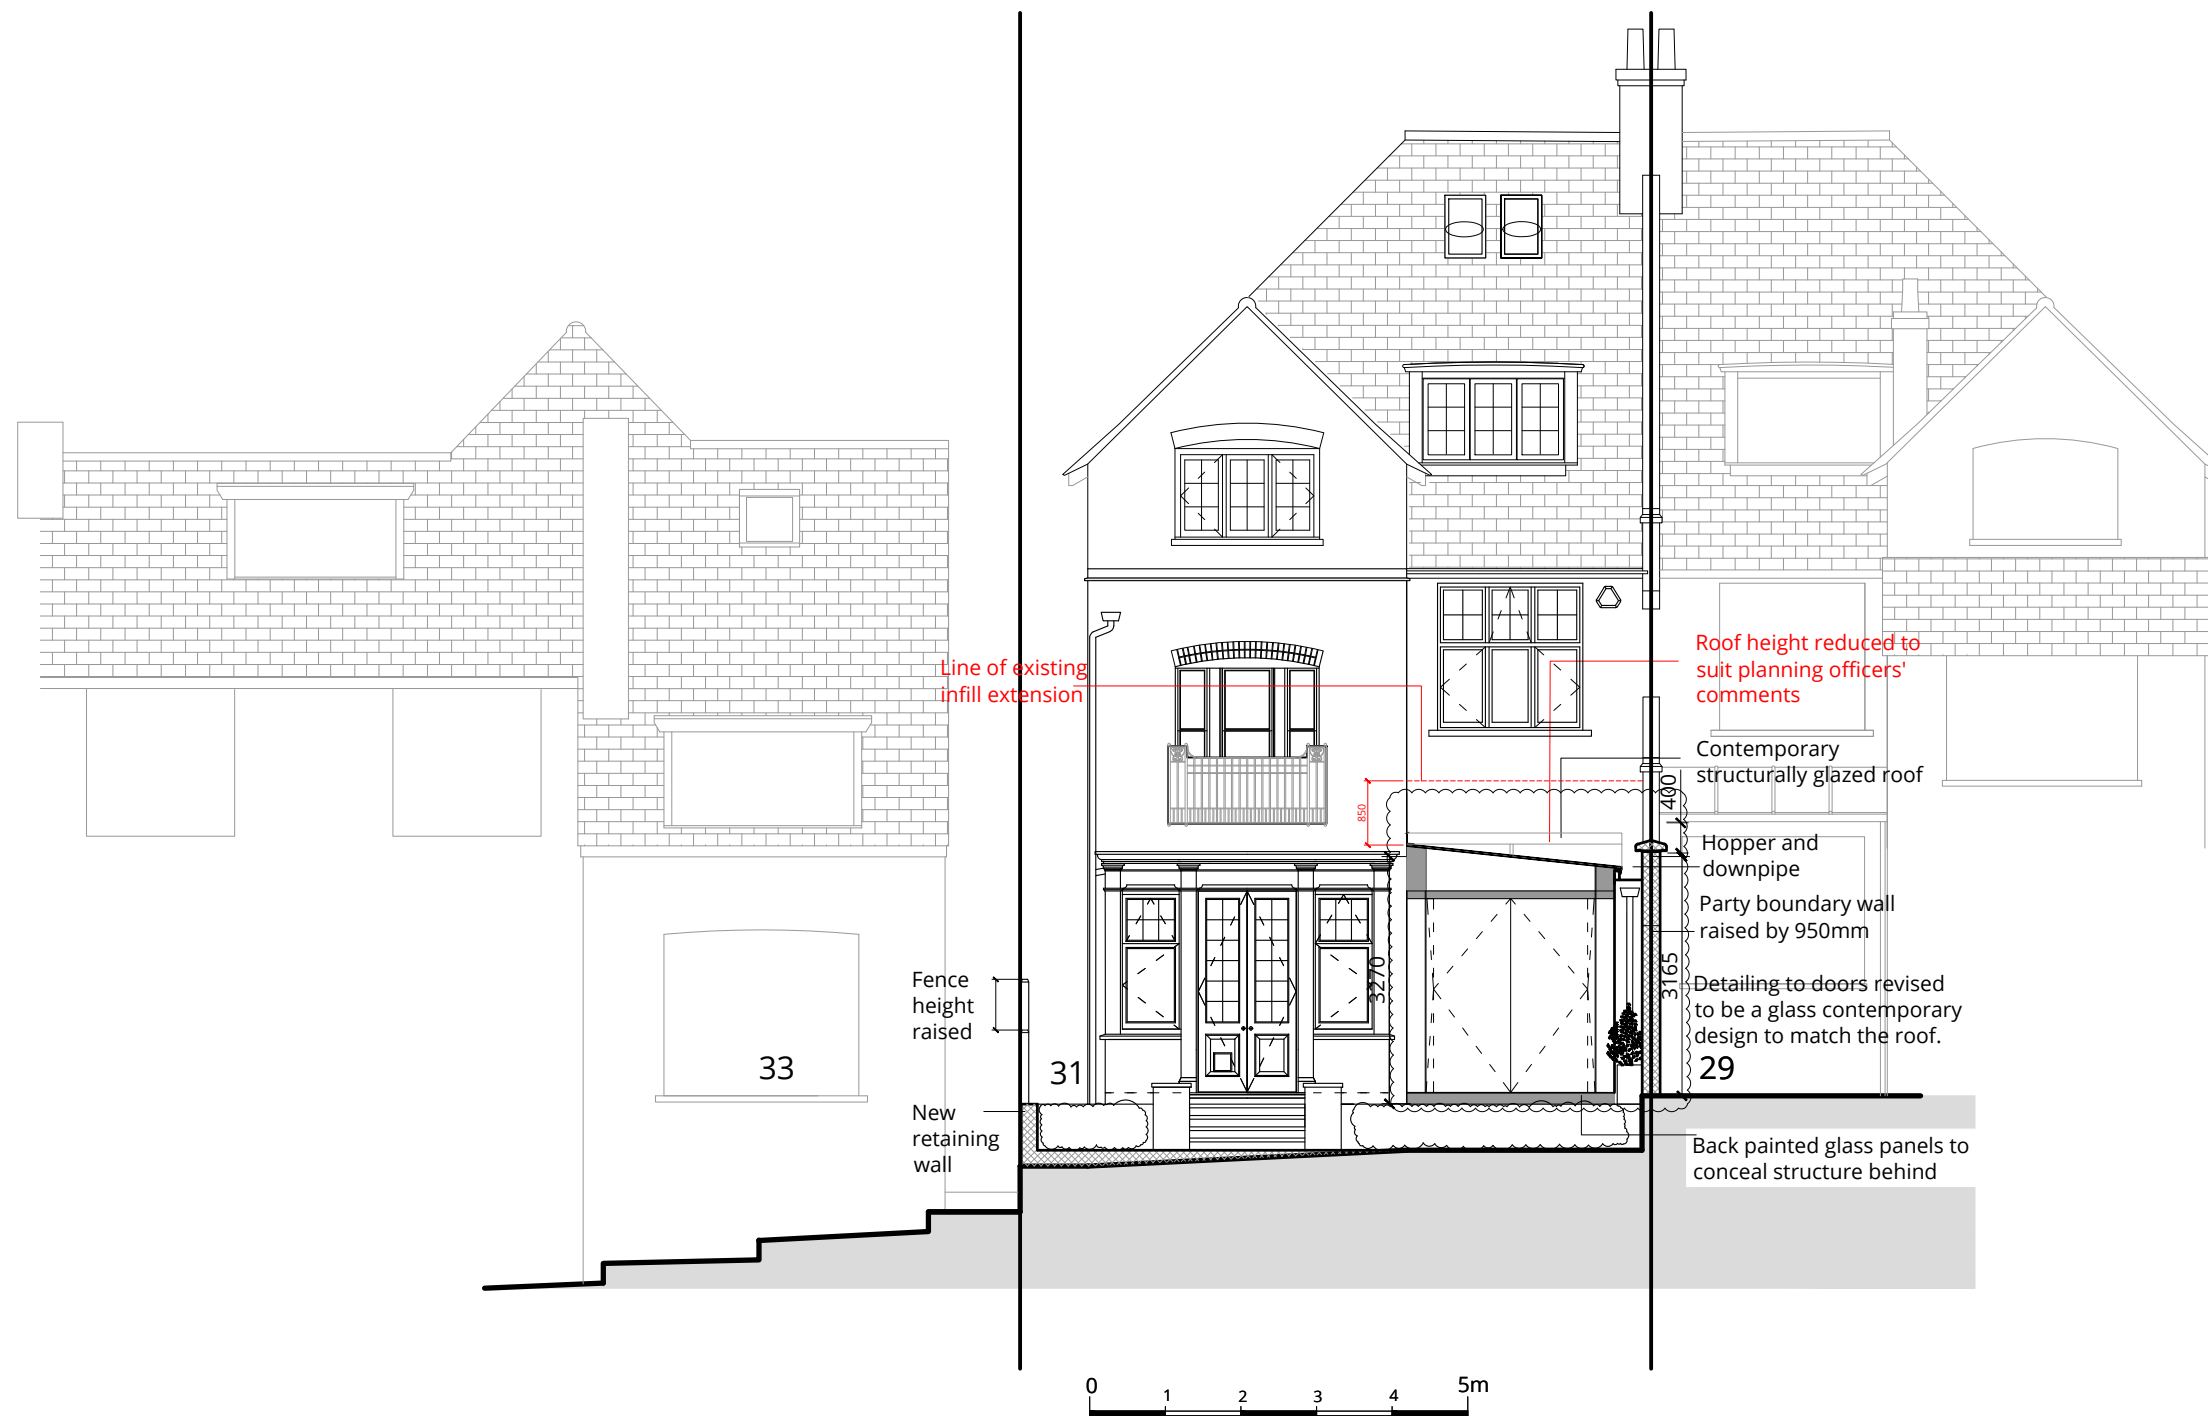

LEGEND

- Retained walls
- Proposed new walls

PROPOSED REAR ELEVATION



London 16 Lambton Place Notting Hill
London W11 2SH T +44 (0)20 7229 3125

Oxford Chandos Yard 83 Bicester Road
Long Crendon HP18 9EE T +44 (0)1844 203310

W www.wolffarchitects.co.uk E info@wolffarchitects.co.uk

This drawing is protected under Copyright and at no time should any portion be reproduced or copied without the permission of the Architect (Design Copyright Act 1968)
It must not be used for purposes other than that for which it is provided. It is supplied without liability for any errors or omissions. All dimensions to be checked on site.

Rev.	Description	Date
0	First issue.	05.02.18
A	Revised to suit Planning Officers comments	08.04.18
B	Detailing to doors revised to be a glass contemporary design to match the roof.	18.04.18
C	Roof pitch reduced to suit planning officers' comments	27.04.18
D	Roof height reduced to suit planning officers' comments	01.05.18

Rev.	Description	Date

Rev.	Description	Date


Project Title
31 Hollycroft Avenue, London, NW3 7QJ

Drawing Title
Proposed Rear Elevation

Drawn by	Checked by	Scale	Project No.	Work Stage	Dwg. No.	Rev.
AW		1:100 @ A3	0912	PL	230	D

Status
PLANNING



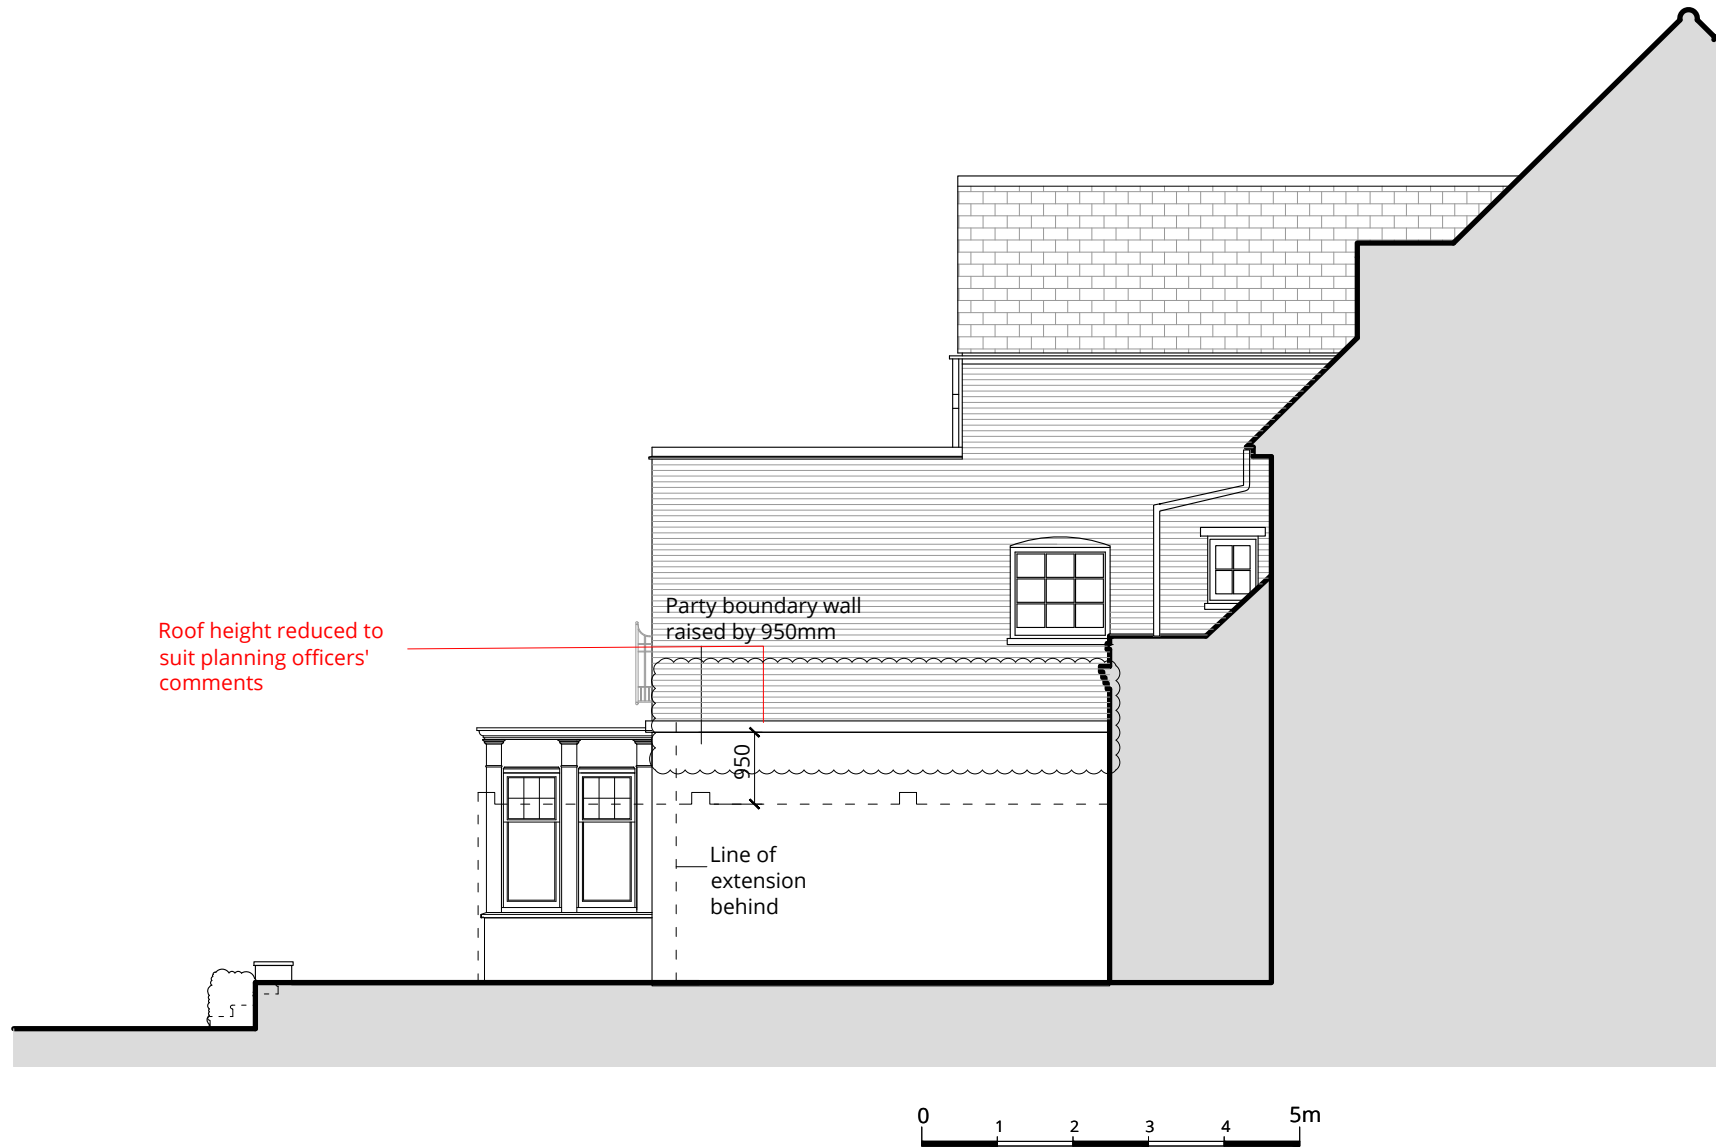

- LEGEND
- Retained walls
 - Proposed new walls

PROPOSED SIDE ELEVATION



London 16 Lambton Place Notting Hill
London W11 2SH T +44 (0)20 7229 3125

Oxford Chandos Yard 83 Bicester Road
Long Crendon HP18 9EE T +44 (0)1844 203310

W www.wolffarchitects.co.uk E info@wolffarchitects.co.uk

This drawing is protected under Copyright and at no time should any portion be reproduced or copied without the permission of the Architect (Design Copyright Act 1968)
It must not be used for purposes other than that for which it is provided. It is supplied without liability for any errors or omissions. All dimensions to be checked on site.

Rev.	Description	Date
0	First issue.	05.02.18
A	Revised to suit Planning Officer's comments	08.04.18
B	Detailing to doors revised to be a glass contemporary design to match the roof.	18.04.18
C	Roof pitch reduced to suit planning officers' comments	27.04.18
D	Roof height reduced to suit planning officers' comments	01.05.18

Rev.	Description	Date

Rev.	Description	Date

W

WOLFF ARCHITECTS

Project Title

31 Hollycroft Avenue, London, NW3 7QJ

Drawing Title

Proposed Side Elevation

Status

PLANNING

Drawn by

AW

Checked by

Scale

1:100 @ A3

Project No.

0912

Work Stage

PL

Dwg. No.

232

Rev.

D