


PLANNING CONSENT

DRAWINGS INDICATE DESIGN INTENT ONLY.
ALL DIMENSIONS IN MILLIMETERS UNLESS NOTED OTHERWISE.
THE CONTRACTOR IS RESPONSIBLE FOR TAKING AND CHECKING ALL DIMENSIONS.
DO NOT SCALE FROM THE DRAWING.
REPORT ALL CONFLICTS OF INFORMATION TO ORIGINATE AND SEEK ADVICE BEFORE PROCEEDING.
THIS DRAWING IS THE COPYRIGHT OF GLSTUDIO LTD.

KEY PLAN

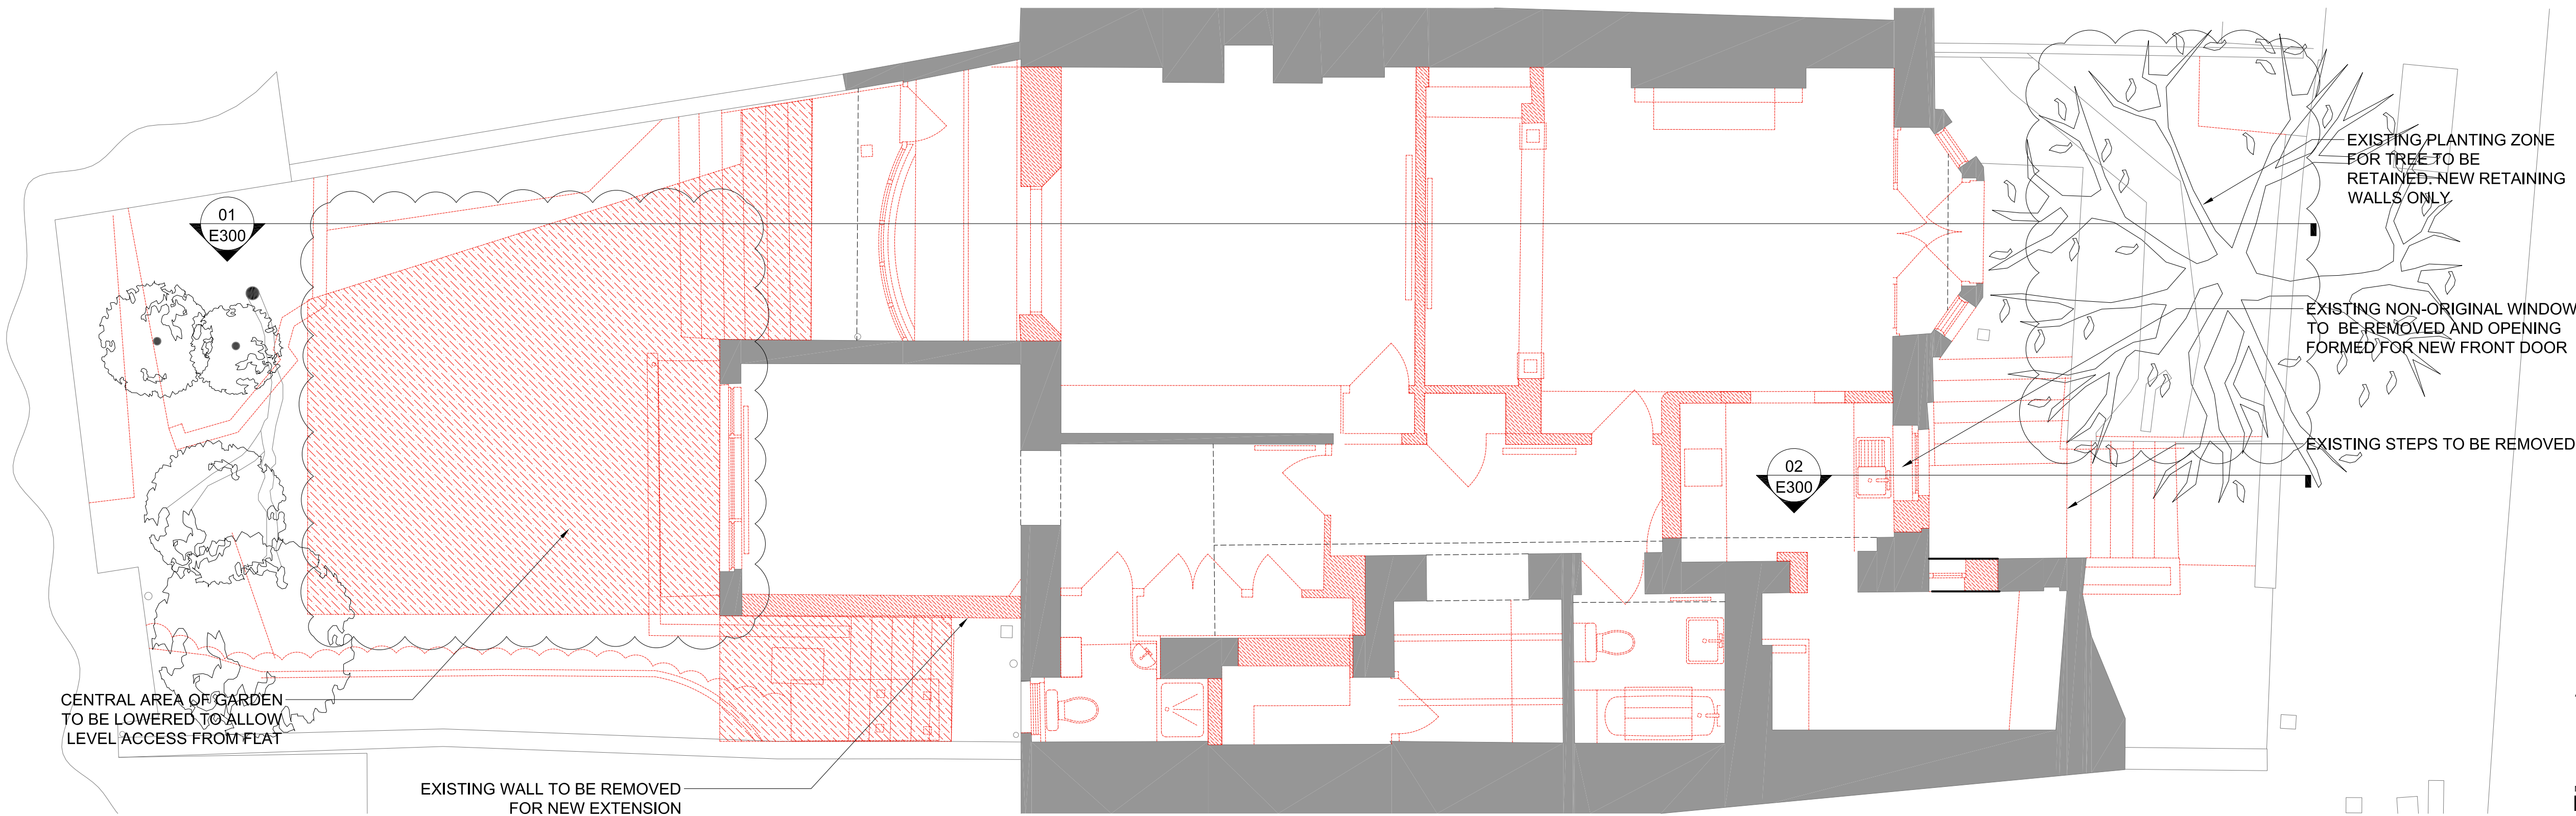

A 10.04.18 retention of planting zone around front tree clarified, extent of rear excavation reduced. New bin store omitted

NO. DATE ISSUE/REVISION

45A REGENTS PARK ROAD

GLSTUDIO
Architecture Design Landscape
www.glstudio.london

DRAWING TITLE

EXISTING LOWER GROUND FLOOR PLAN

DRAWN GL SCALE 1:50 @ A1
CHECKED DATE 05.02.18

PROJECT NO. DRAWING NO.

0002 E100

© 2017 GLSTUDIO LTD.

EXISTING LEGEND - GENERAL STRIP-OUT WORKS	
	EXISTING STRUCTURE TO REMAIN
	DOOR, GLAZING, JOINERY TO BE REMOVED
	WALLS/STRUCTURE/PARTITIONS TO BE REMOVED

NOTE: ALL EXISTING TREES TO REMAIN UNTOUCHED BY DEVELOPMENT

