


Apartment 2.02 St Pancras Chambers


Drawings Index –

Drawings 09 – 14.3 - Proposed alterations to electrics


- 09** – Room 1 – Electrical alterations - South and West elevations and plan
- 10** – Room 1 – Electrical alterations - North and East Elevations and plan
- 11** – Room 2 - Electrical alterations - South and West elevations and plan
- 12** – Room 2 - Electrical alterations - North and East Elevations and plan
- 13** - Room 3 - Electrical alterations - South and West elevations and plan
- 14** – Room 3 - Electrical alterations - North and East Elevations and plan
- 14.1** – Lighting support structure detail
- 14.2** - Lighting track installation detail
- 14.3** - LED lighting driver installation detail

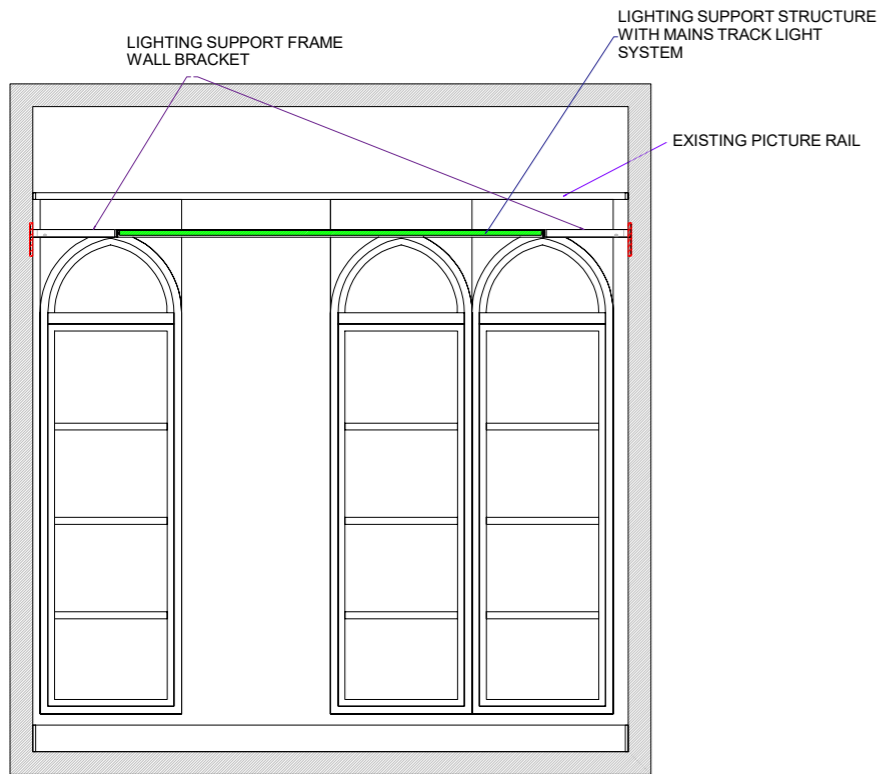


ROOM 1 - SOUTH ELEVATION

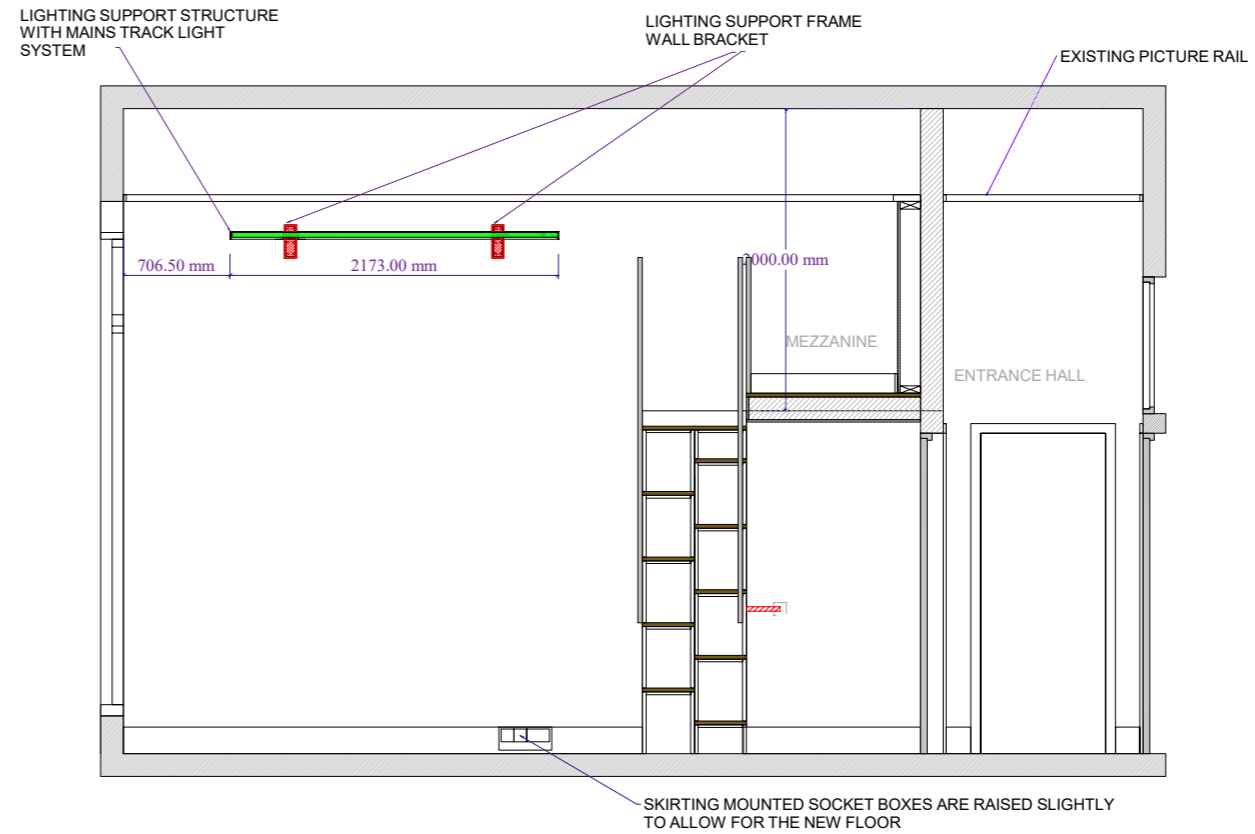

ROOM 1 - WEST ELEVATION

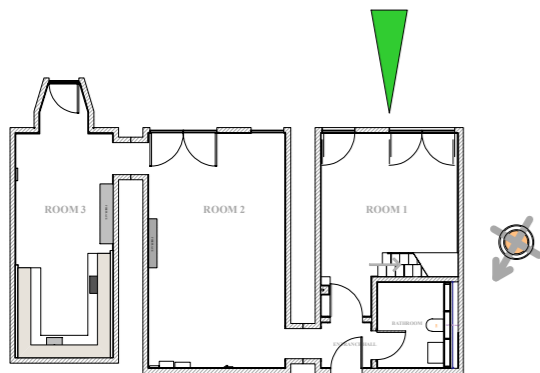

APARTMENT 2 - 02 ST PANCRAS CHAMBERS
- APARTMENT OVERVIEW

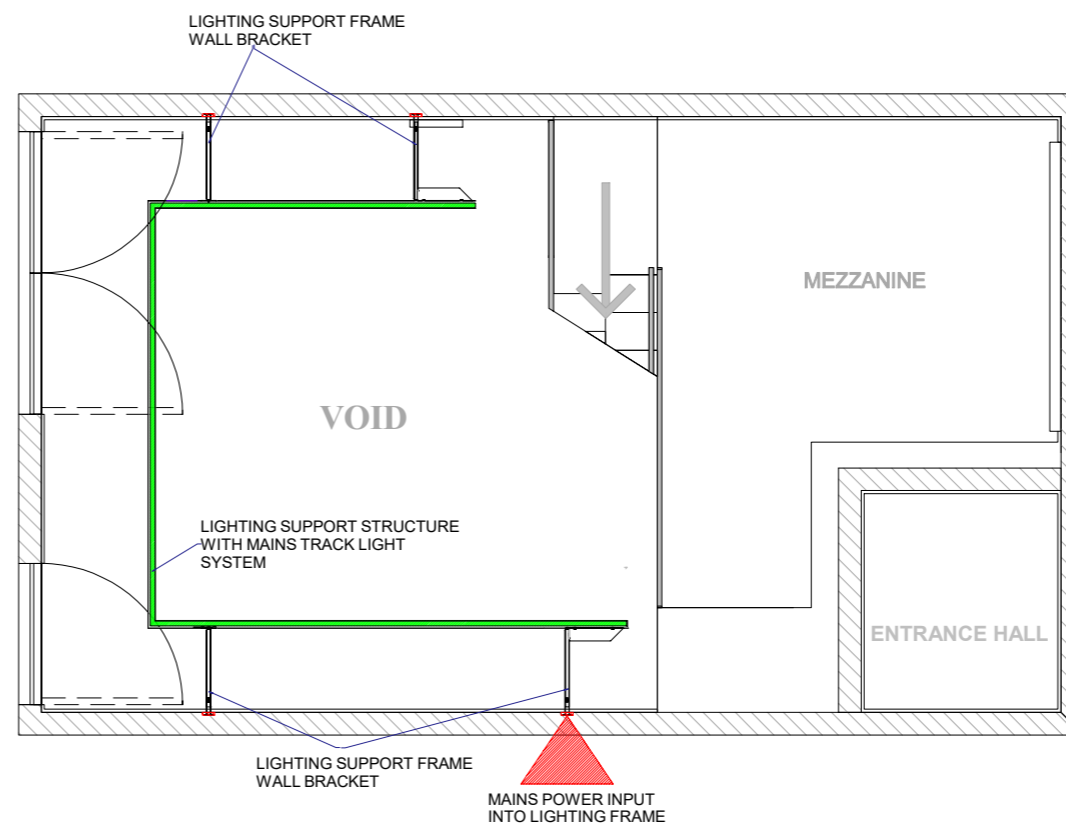

ROOM 1 - MEZZANINE LEVEL PLAN

PROJECT
APARTMENT 2.02 ST PANCRAS CHAMBERS


AREA
ROOM 1 - INCLUDING MEZZANINE

DRAWING NUMBER
SPC2.02 - 09


DRAWING TITLE
ROOM 1 - PROPOSED ELECTRICAL ALTERATIONS
AND LIGHTING SYSTEM INSTALLATION
SOUTH ELEVATION, WEST ELEVATION AND PLAN

SCALE
1:50 @ A3



DATE
28.04.2018

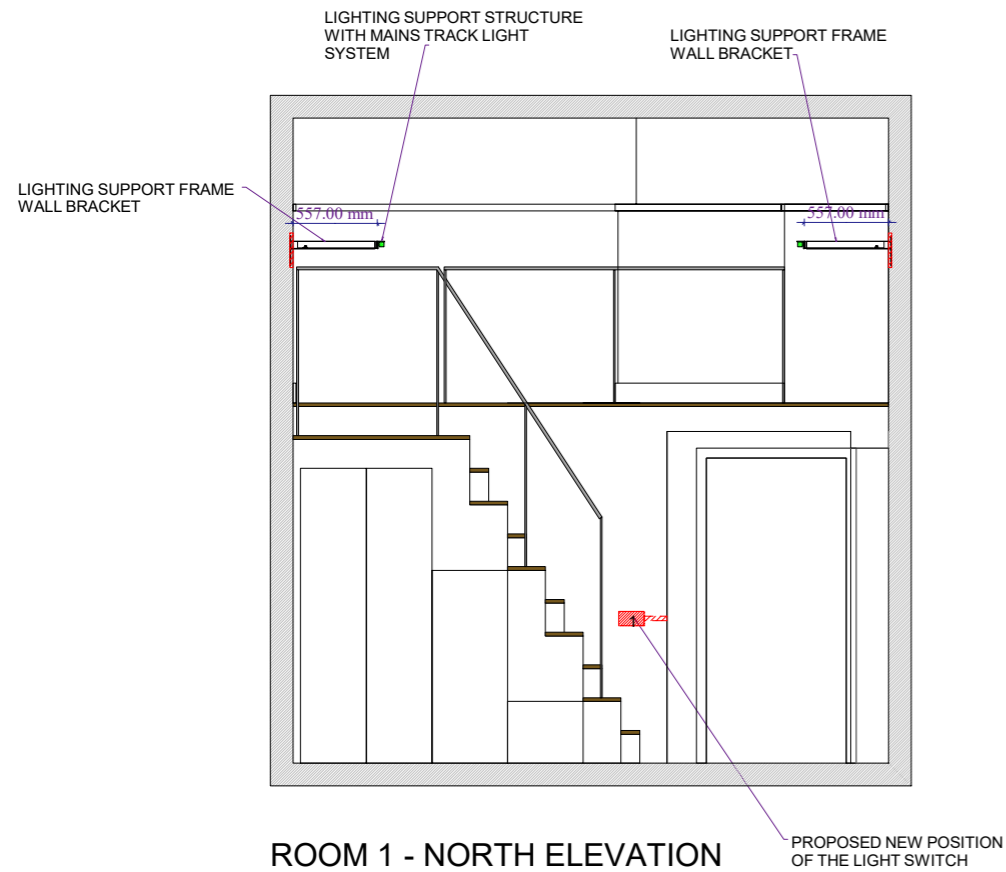


ROOM 1 - NORTH ELEVATION

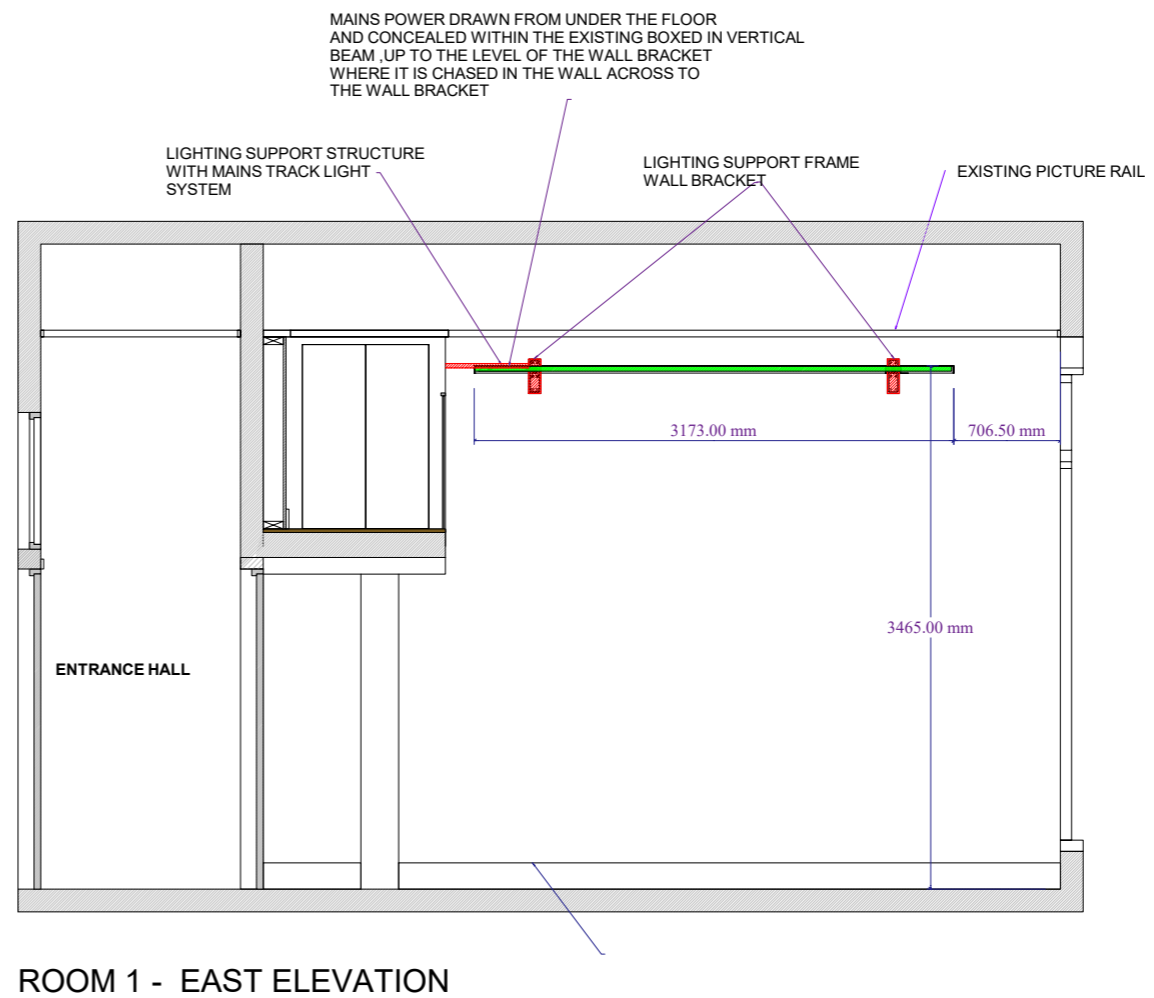

ROOM 1 - EAST ELEVATION

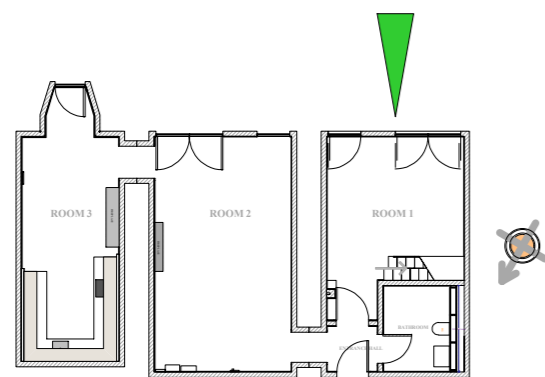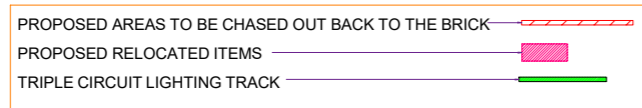

APARTMENT 2 - 02 ST PANCRAS CHAMBERS
- APARTMENT OVERVIEW

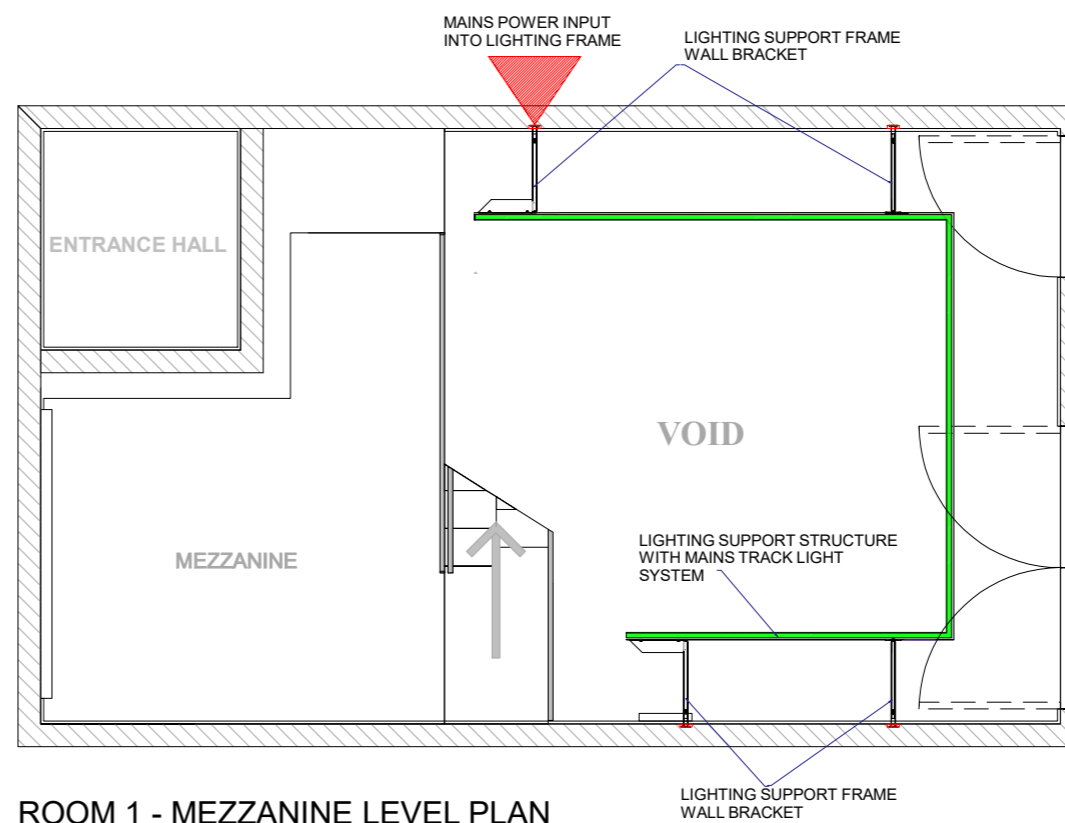

ROOM 1 - MEZZANINE LEVEL PLAN


PROJECT
APARTMENT 2.02 ST PANCRAS CHAMBERS

AREA
ROOM 1 - INCLUDING MEZZANINE


DRAWING NUMBER
SPC2.02 - 10

DRAWING TITLE
ROOM 1 - PROPOSED ELECTRICAL ALTERATIONS AND LIGHTING SYSTEM INSTALLATION NORTH ELEVATION, EAST ELEVATION AND PLAN



SCALE 1:50 @ A3	DATE 28.04.2018
--------------------	--------------------

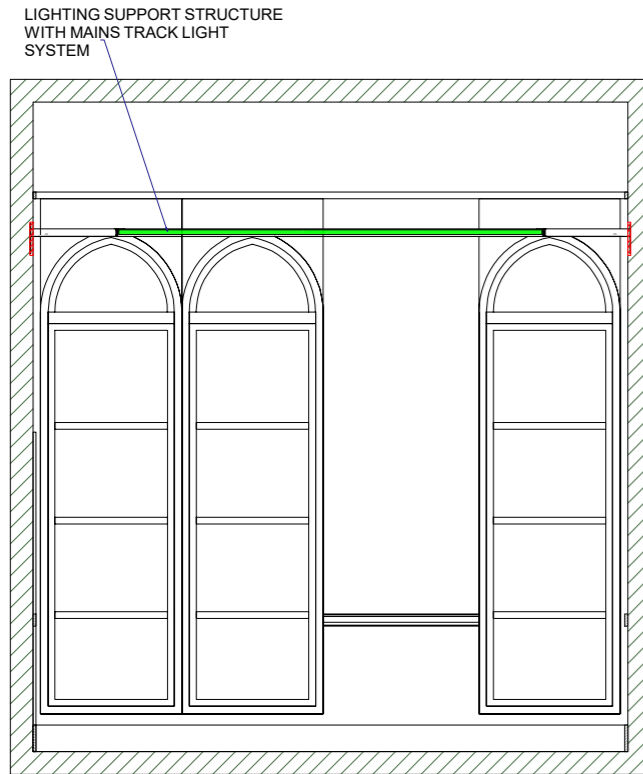


ROOM 2 - SOUTH ELEVATION

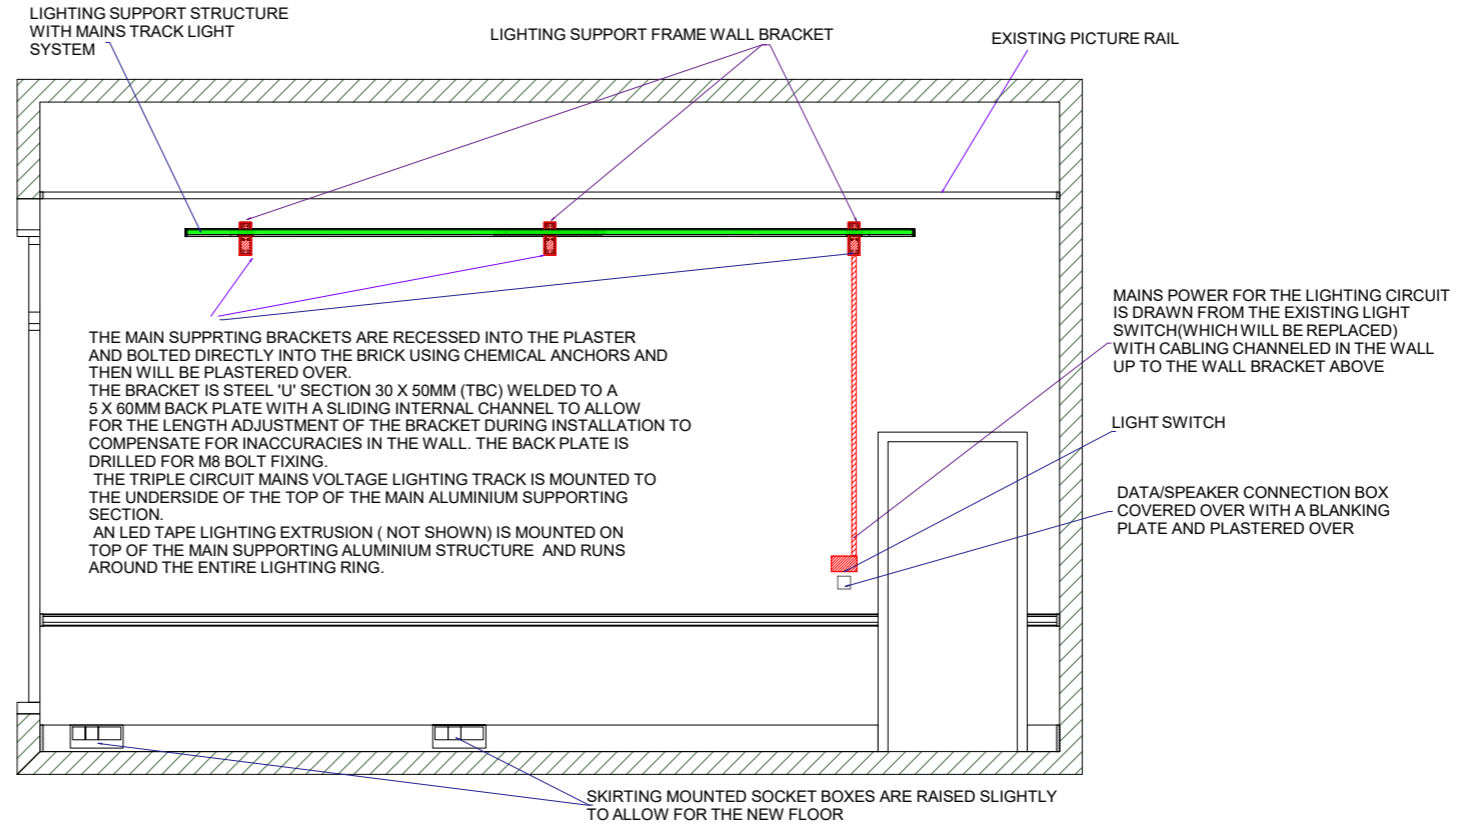

ROOM 2 - WEST ELEVATION

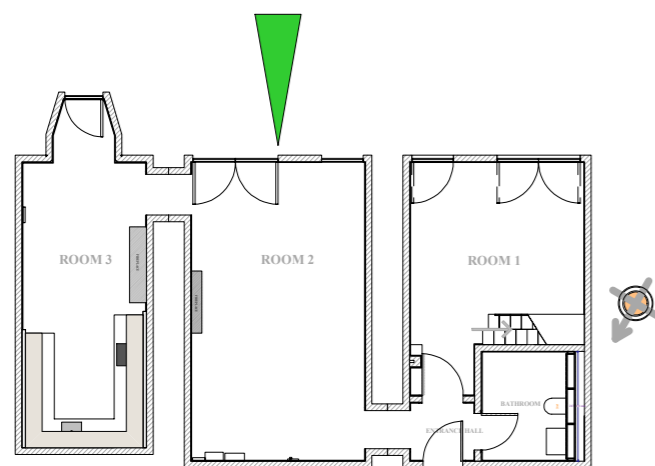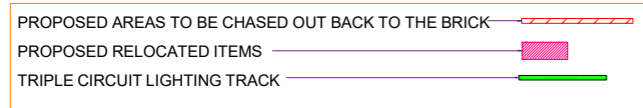

APARTMENT 2 - 02 ST PANCRAS CHAMBERS
- APARTMENT OVERVIEW

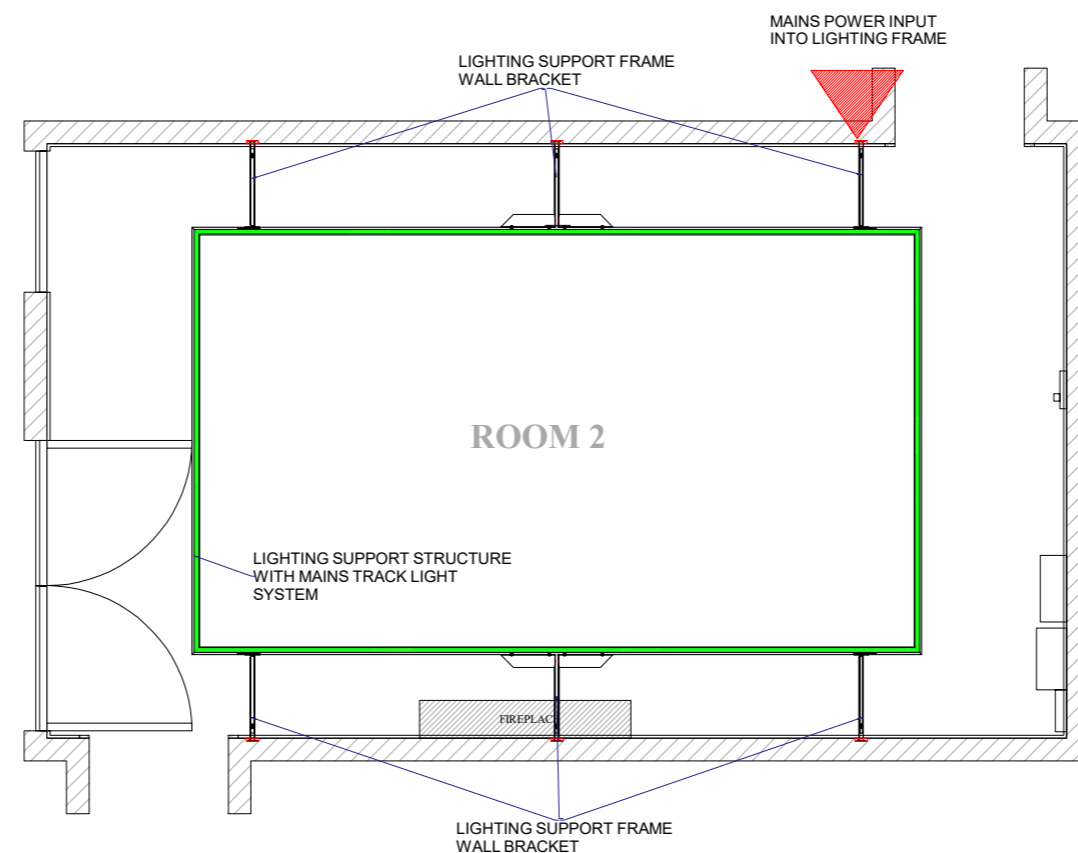

ROOM 2 - PLAN VIEW


PROJECT
APARTMENT 2.02 ST PANCRAS CHAMBERS

AREA
ROOM 2


DRAWING NUMBER
SPC2.02 - 11

DRAWING TITLE
ROOM 2 - PROPOSED ELECTRICAL ALTERATIONS AND LIGHTING SYSTEM INSTALLATION SOUTH ELEVATION, WEST ELEVATION AND PLAN



SCALE 1:50 @ A3	DATE 28.04.2018
--------------------	--------------------

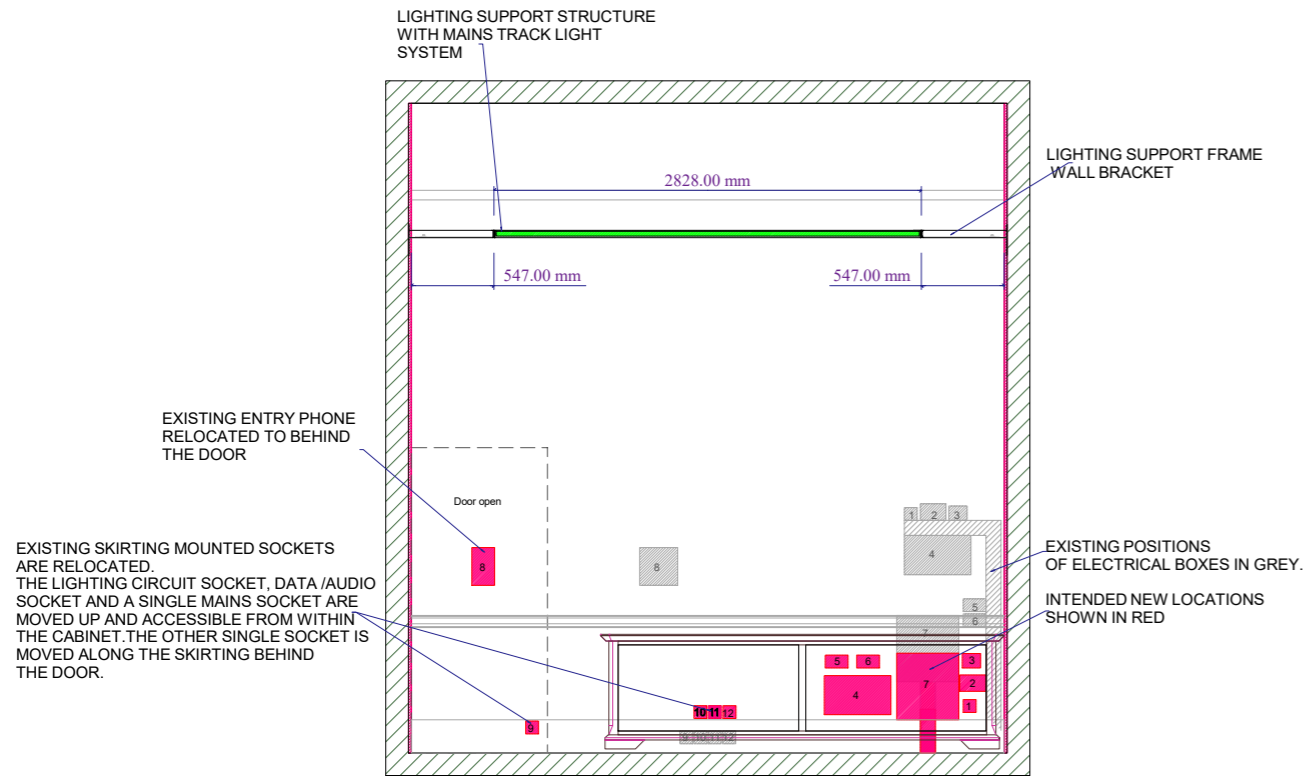


ROOM 2 - NORTH ELEVATION

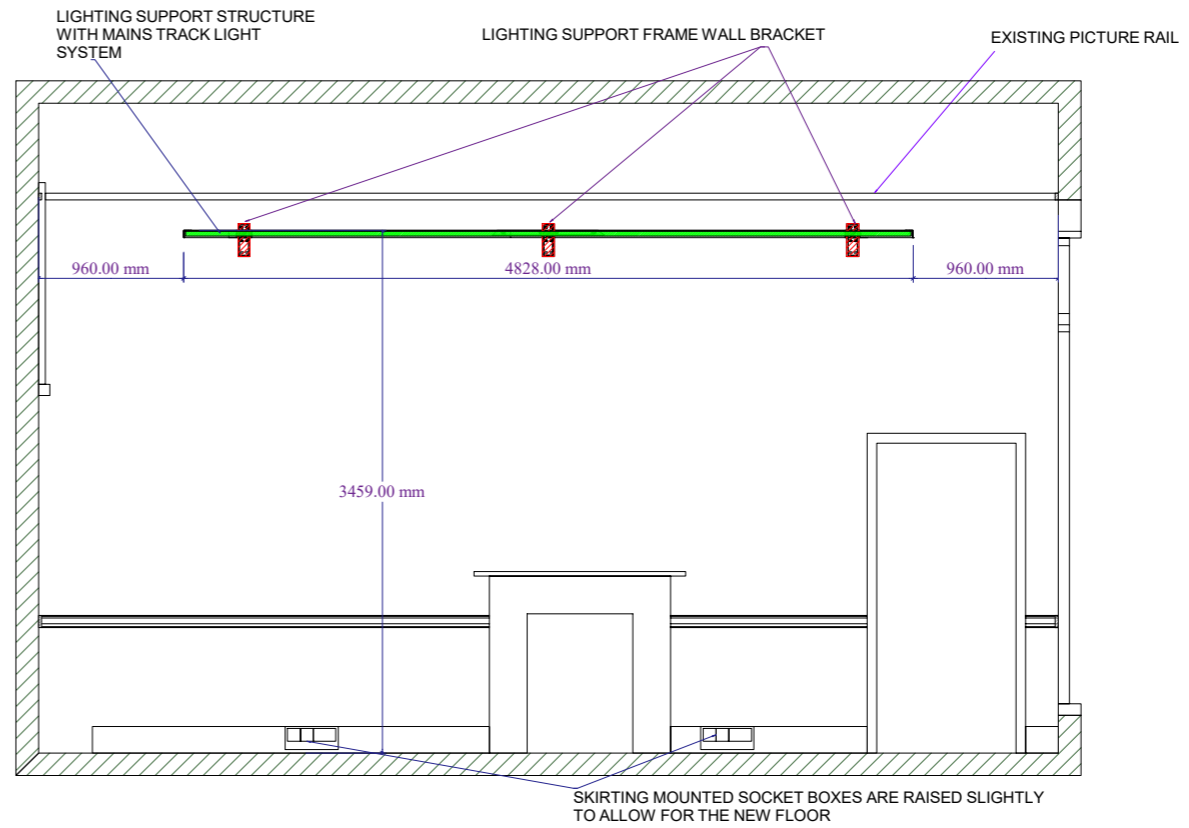

ROOM 2 - EAST ELEVATION

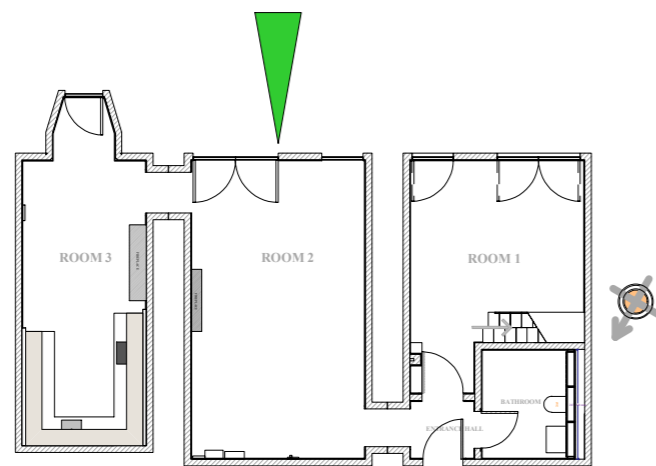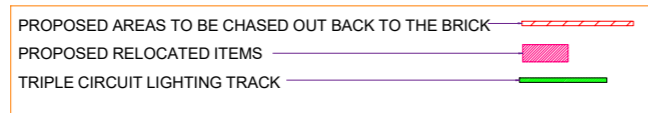

APARTMENT 2 - 02 ST PANCRAS CHAMBERS - APARTMENT OVERVIEW

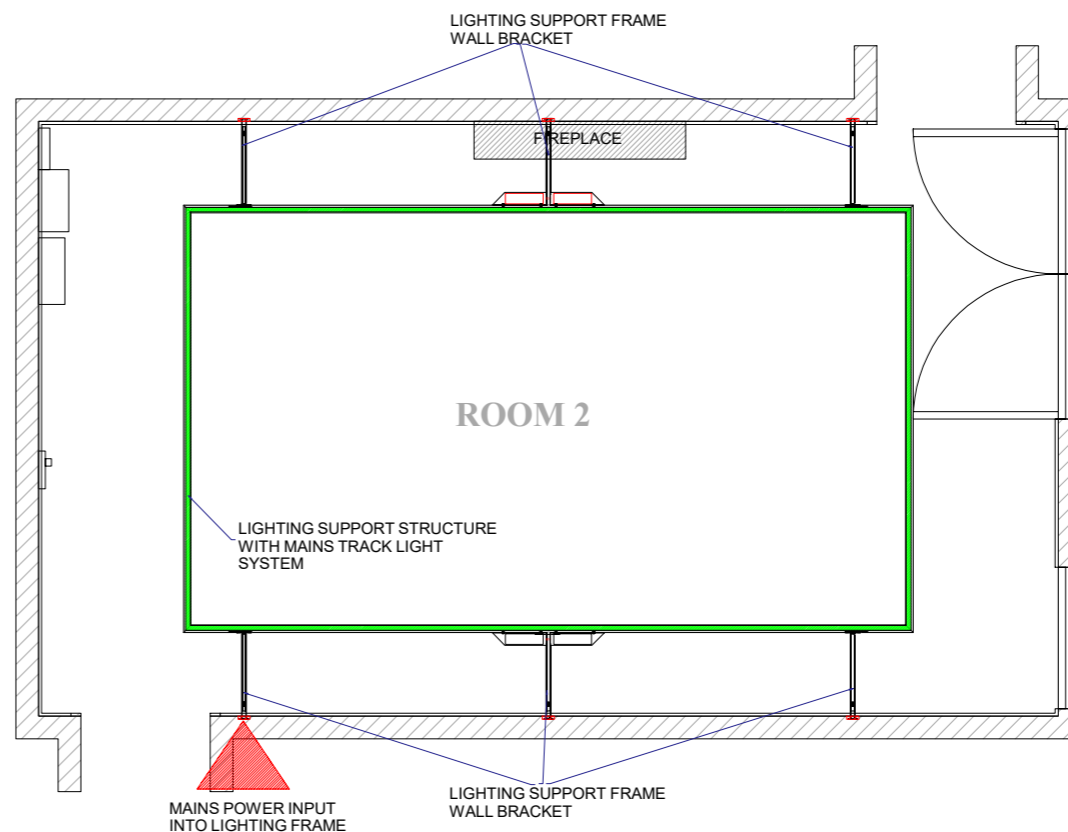

ROOM 2 - PLAN VIEW

PROJECT
APARTMENT 2.02 ST PANCRAS CHAMBERS


AREA
ROOM 2


DRAWING NUMBER
SPC2.02 - 12

DRAWING TITLE
ROOM 2 - PROPOSED ELECTRICAL ALTERATION AND LIGHTING SYSTEM INSTALLATION
NORTH ELEVATION, EAST ELEVATION AND PLAN


SCALE
1:50 @ A3

DATE
28.04.2018


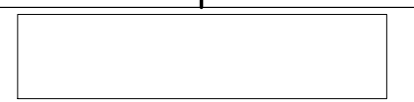


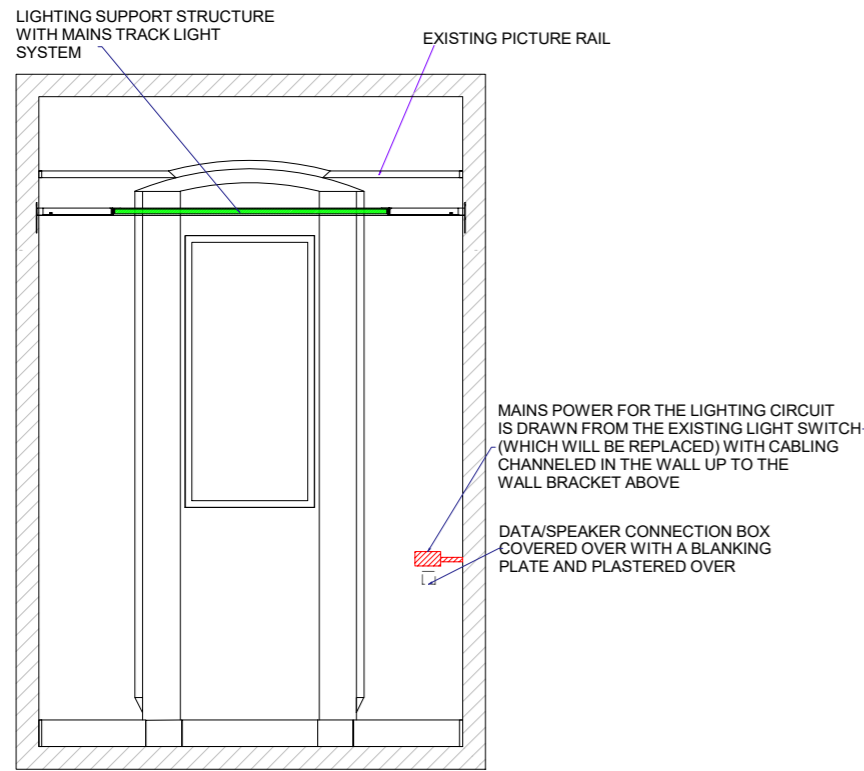


ROOM 3 - SOUTH ELEVATION

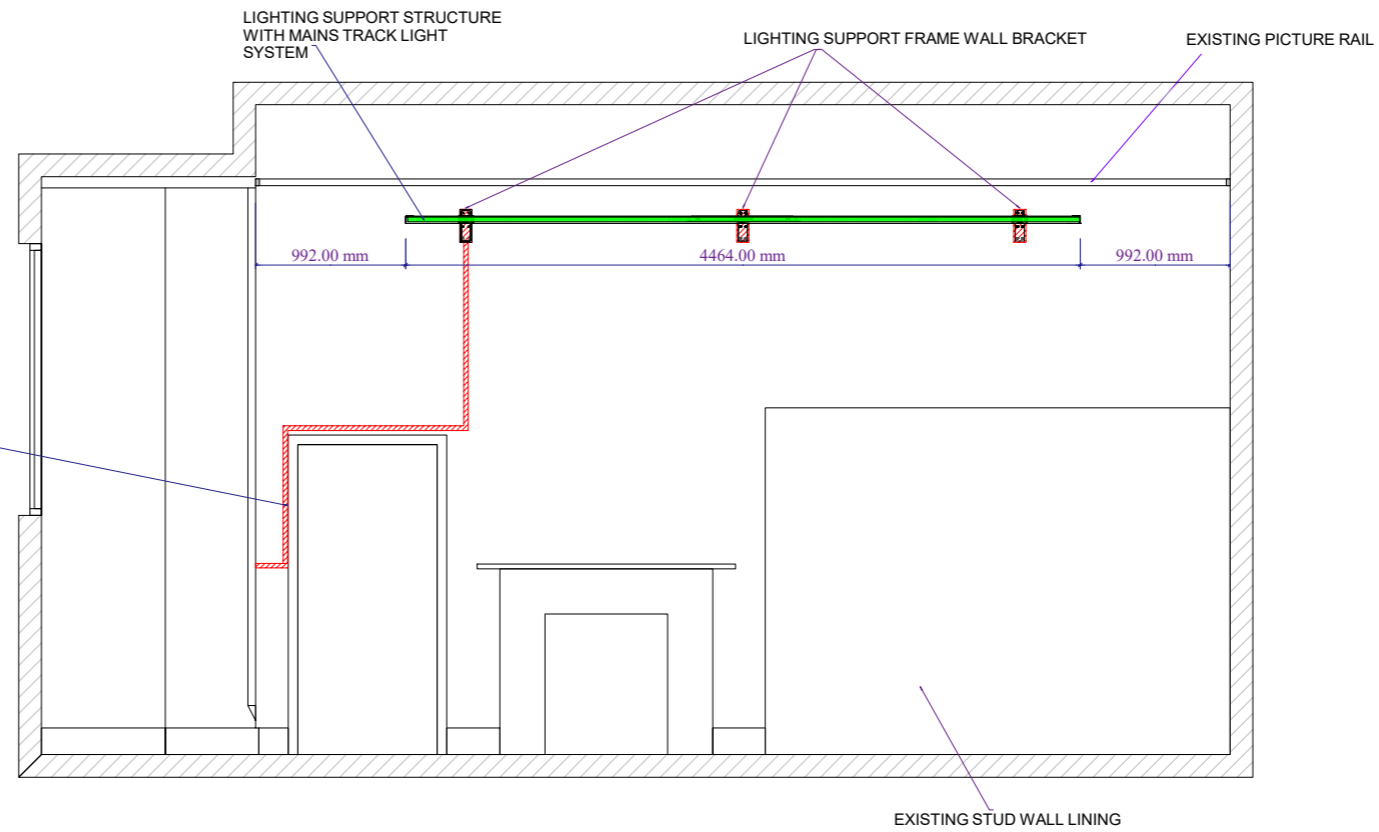

ROOM 3 - WEST ELEVATION

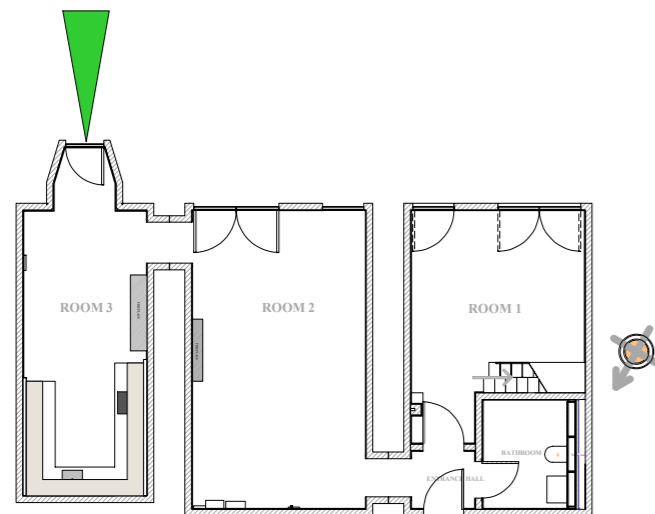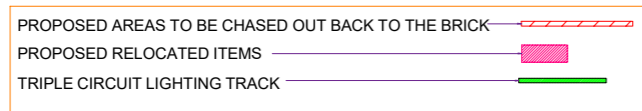

APARTMENT 2 - 02 ST PANCRAS CHAMBERS - APARTMENT OVERVIEW

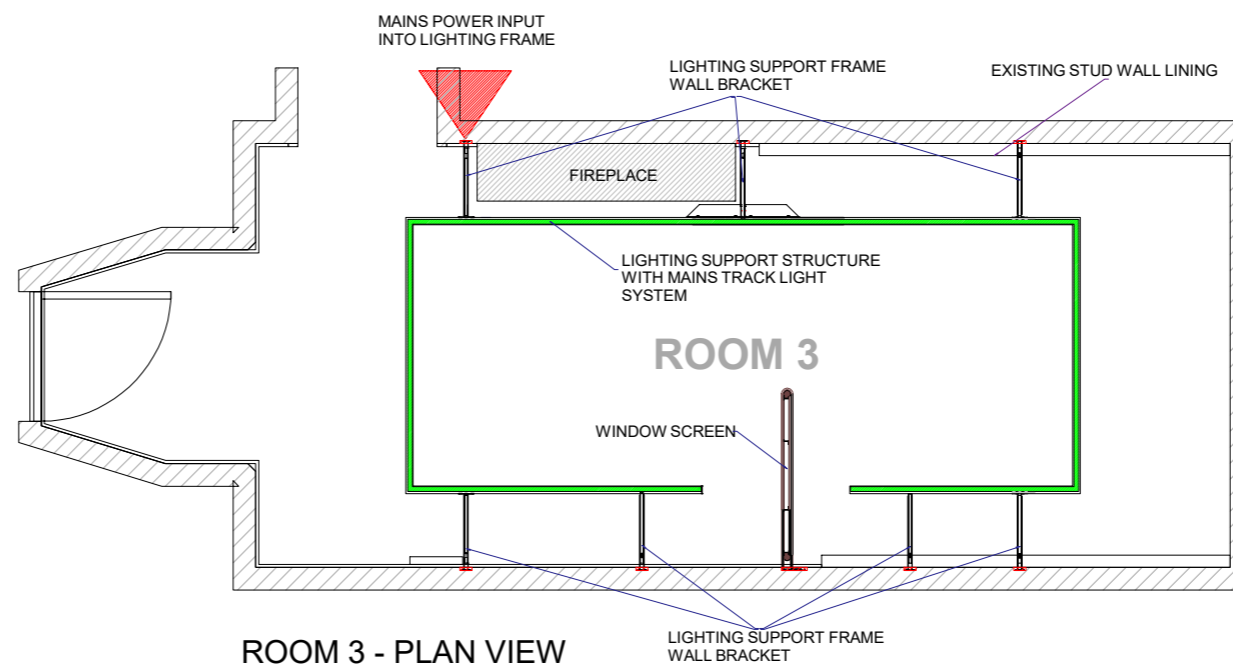

ROOM 3 - PLAN VIEW

PROJECT
APARTMENT 2.02 ST PANCRAS CHAMBERS


AREA
ROOM 3 - INCLUDING KITCHEN

DRAWING NUMBER
SPC2.02 - 13


DRAWING TITLE
ROOM 3 - PROPOSED ELECTRICAL ALTERATIONS AND LIGHTING SYSTEM INSTALLATION SOUTH ELEVATION, WEST ELEVATION AND PLAN

SCALE
1:50 @ A3

DATE
28.04.2018


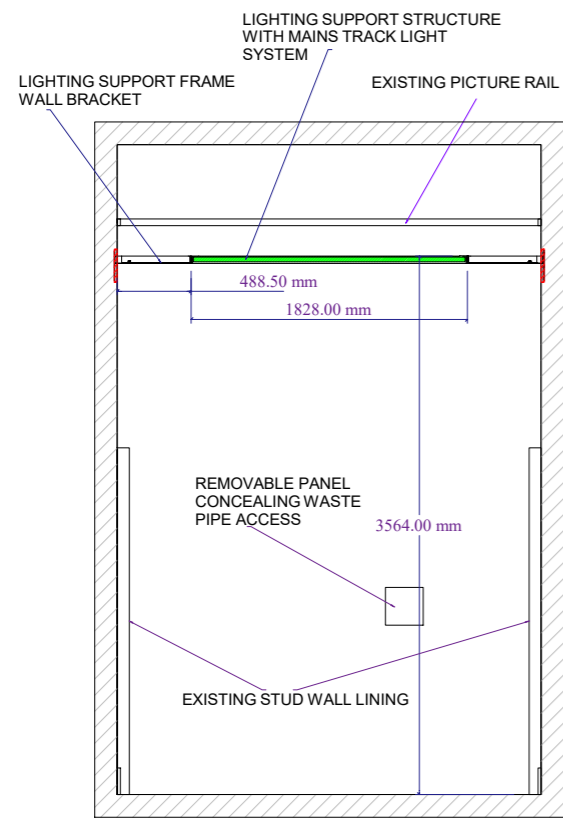


ROOM 3 - NORTH ELEVATION

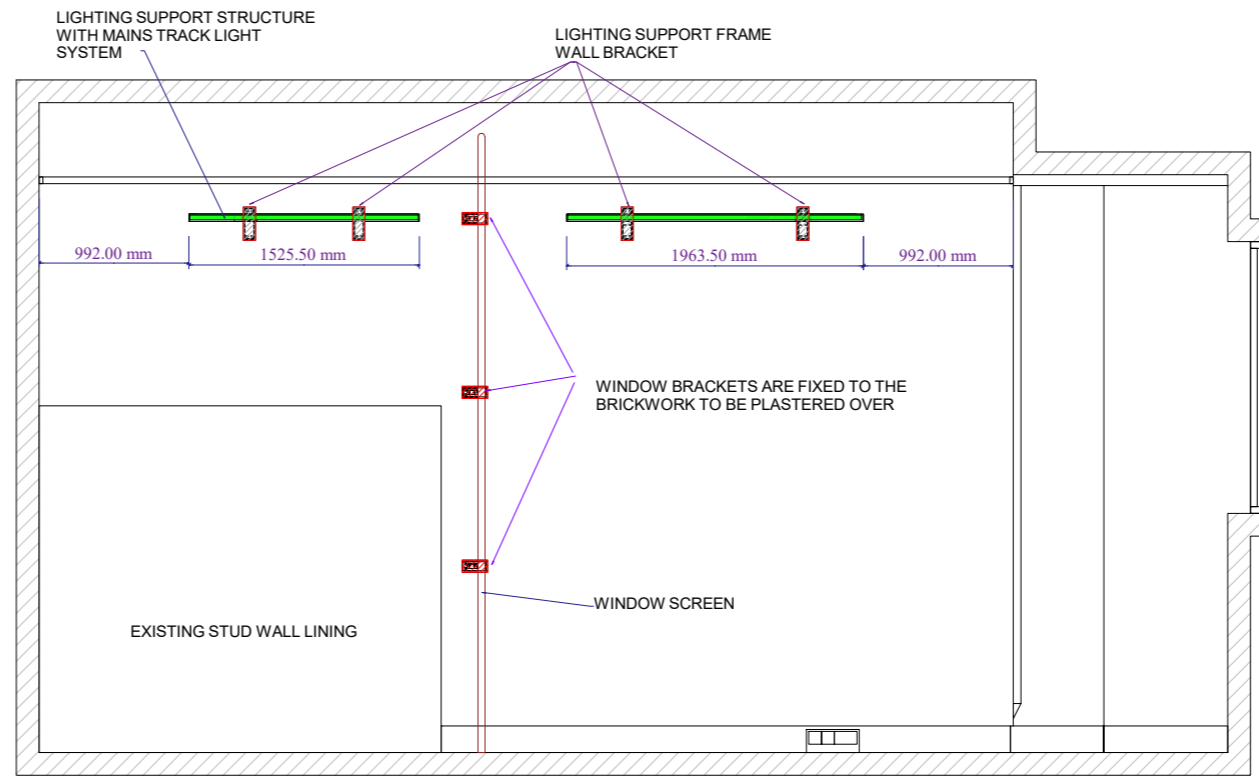


ROOM 3 - EAST ELEVATION

SKIRTING MOUNTED SOCKET BOXES ARE RAISED SLIGHTLY TO ALLOW FOR THE NEW FLOOR

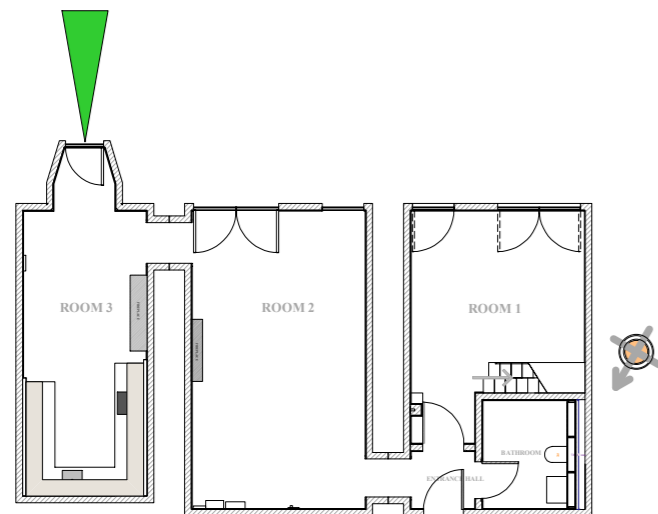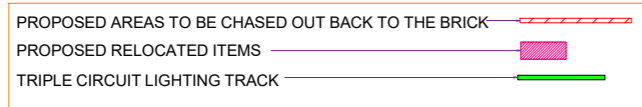

APARTMENT 2 - 02 ST PANCRAS CHAMBERS - APARTMENT OVERVIEW

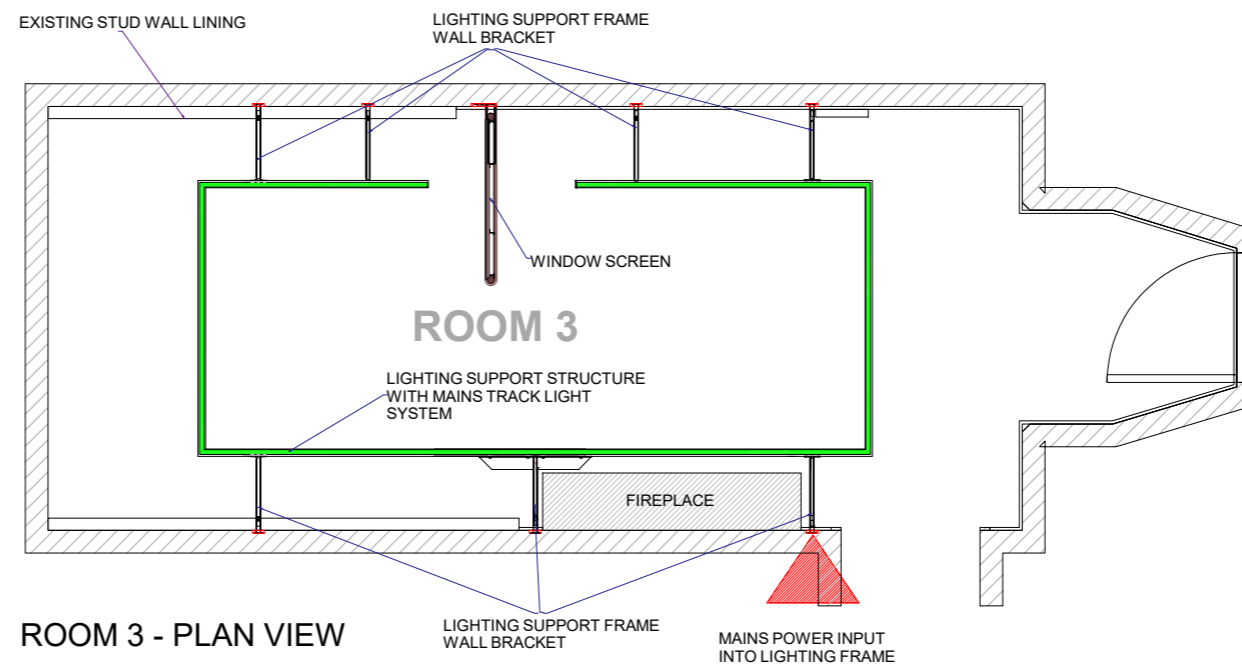

ROOM 3 - PLAN VIEW

PROJECT
APARTMENT 2.02 ST PANCRAS CHAMBERS


AREA
ROOM 3 - INCLUDING KITCHEN

DRAWING NUMBER
SPC2.02 - 14


DRAWING TITLE
ROOM 3 - PROPOSED ELECTRICAL ALTERATIONS AND LIGHTING SYSTEM INSTALLATION AND SCREEN WINDOW INSTALLATION NORTH ELEVATION, EAST ELEVATION AND PLAN

SCALE
1:50 @ A3


DATE
28.04.2018

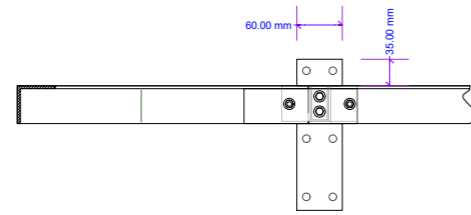


ELEVATION SHOWING ALUMINIUM SUPPORT FRAME FIXED TO WALL BRACKET

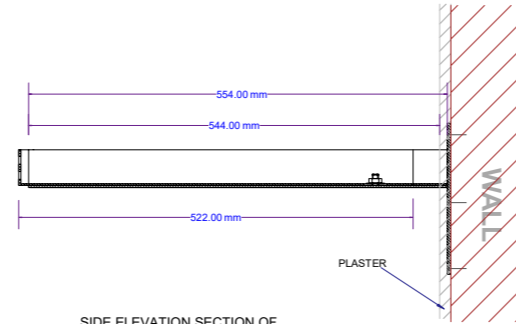


SIDE ELEVATION SECTION OF WALL BRACKET (WITH ALUMINIUM SUPPORT FRAME REMOVED)

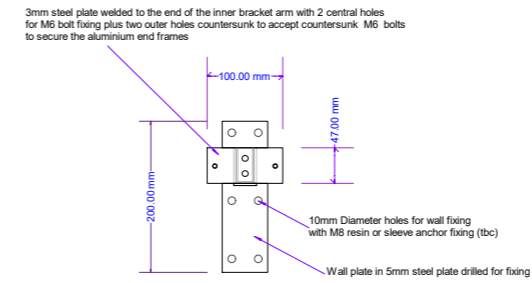

WALL BRACKET FACE ELEVATION (WITH ALUMINIUM SUPPORT FRAME REMOVED)

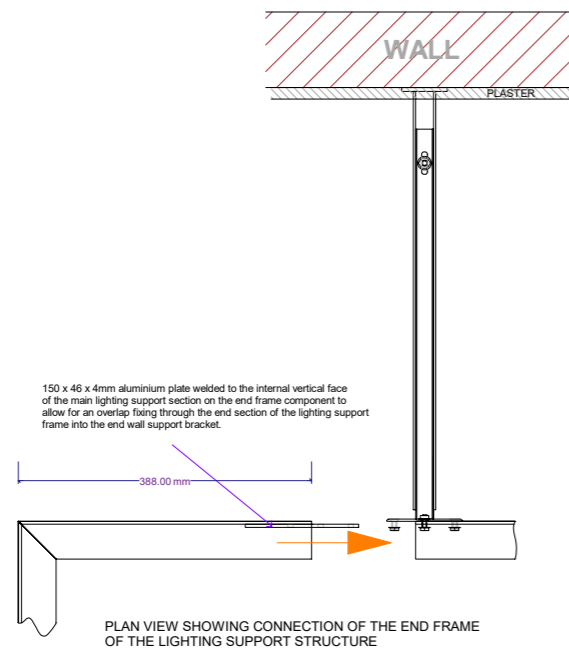

PLAN VIEW SHOWING CONNECTION OF THE END FRAME OF THE LIGHTING SUPPORT STRUCTURE

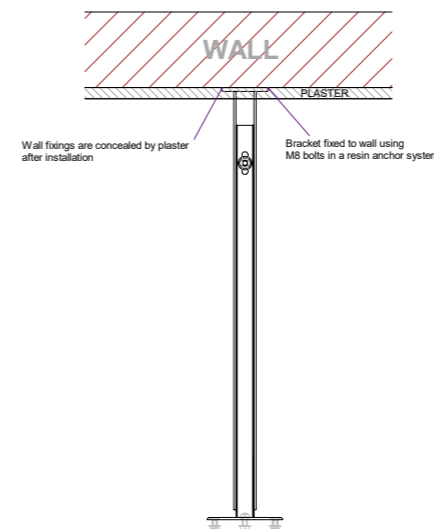

PLAN VIEW OF WALL BRACKET (WITH ALUMINIUM SUPPORT FRAME REMOVED)

PROJECT
APARTMENT 2.02 ST PANCRAS CHAMBERS






AREA
WHOLE APARTMENT

DRAWING NUMBER
SPC2.02 - 14.1

DRAWING TITLE
LIGHTING INSTALLATION DETAIL -
SHOWING THE PROPOSED WALL BRACKET
AND THE MOUNTING OF THE ALUMINIUM
SUPPORT STRUCTURE

SCALE
1:10 @ A3

DATE
28.04.2018

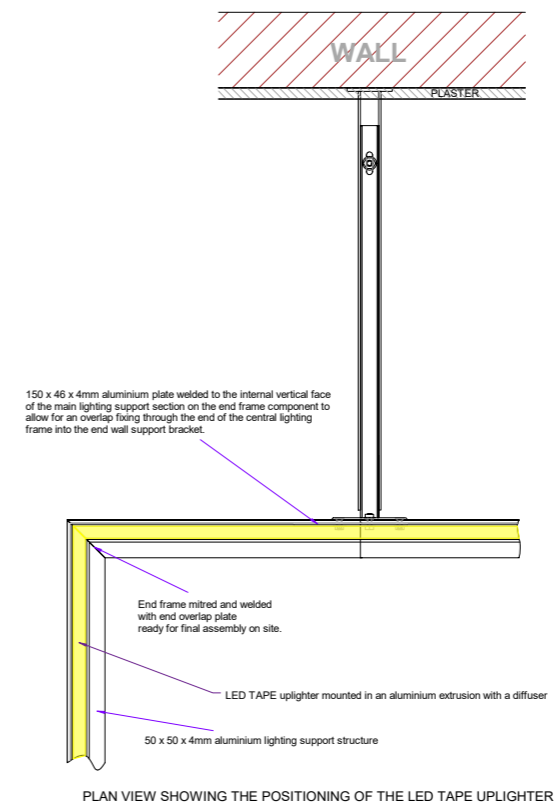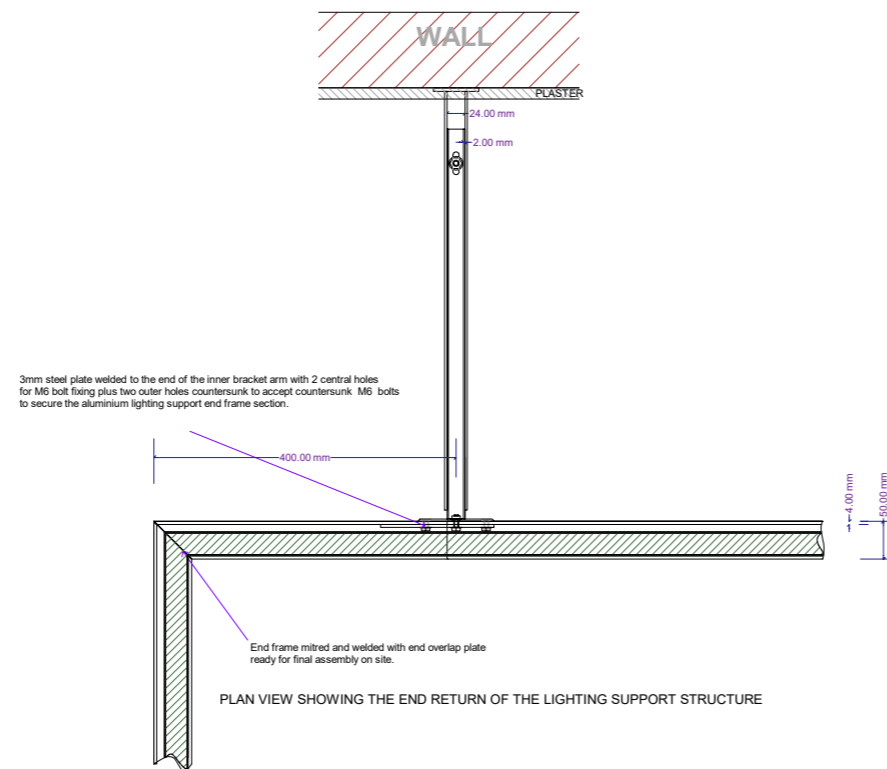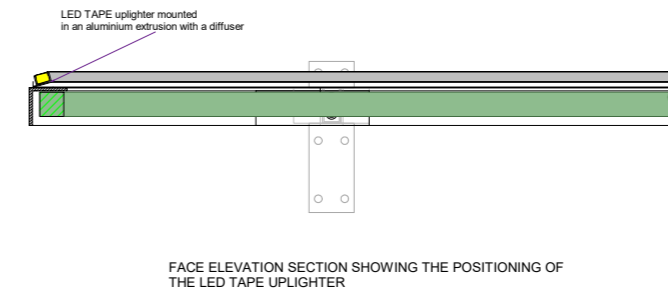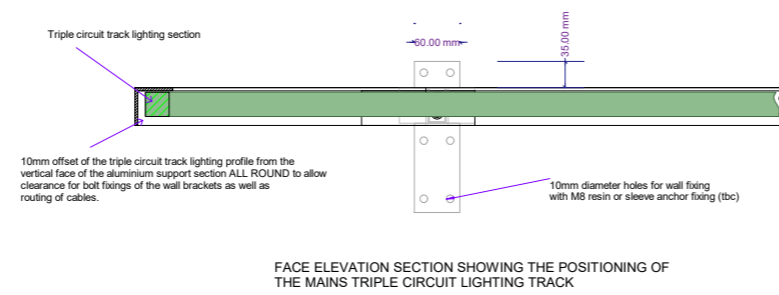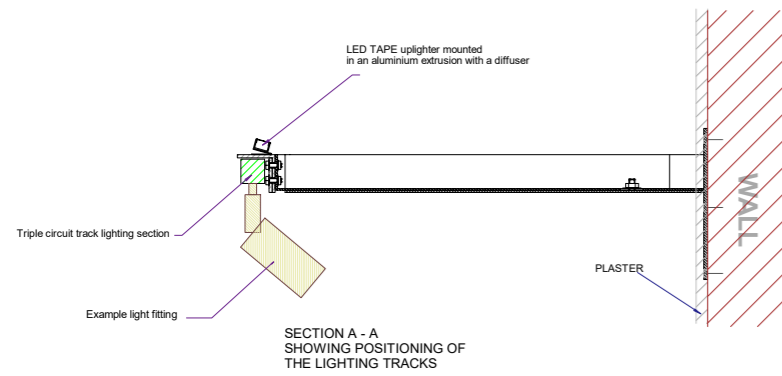

PROJECT
APARTMENT 2.02 ST PANCRAS CHAMBERS

AREA
WHOLE APARTMENT

DRAWING NUMBER
SPC2.02 - 14.2

DRAWING TITLE
LIGHTING INSTALLATION DETAIL - SHOWING THE LOCATION AND MOUNTING OF THE PROPOSED ;LIGHTING TRACKS

SCALE 1:10 @ A3	DATE 28.04.2018
--------------------	--------------------

