


Apartment 2.02 St Pancras Chambers


Drawings Index –

Drawings 18 – 23 – Proposed alterations and installations of furniture and fittings


- 18 –** Room 1 – Bathroom furniture – South and West elevations and plan
- 19 –** Room 1 – Bathroom furniture – North and East Elevations and plan
- 20 –** Room 2 – Furniture – South and West elevations and plan
- 21 –** Room 2 – Furniture – North and East elevations and plan
- 22 –** Room 3 – Kitchen and library furniture - South and West elevations and plan
- 23 -** Room 3 – Kitchen and library furniture - North and East elevations and plan

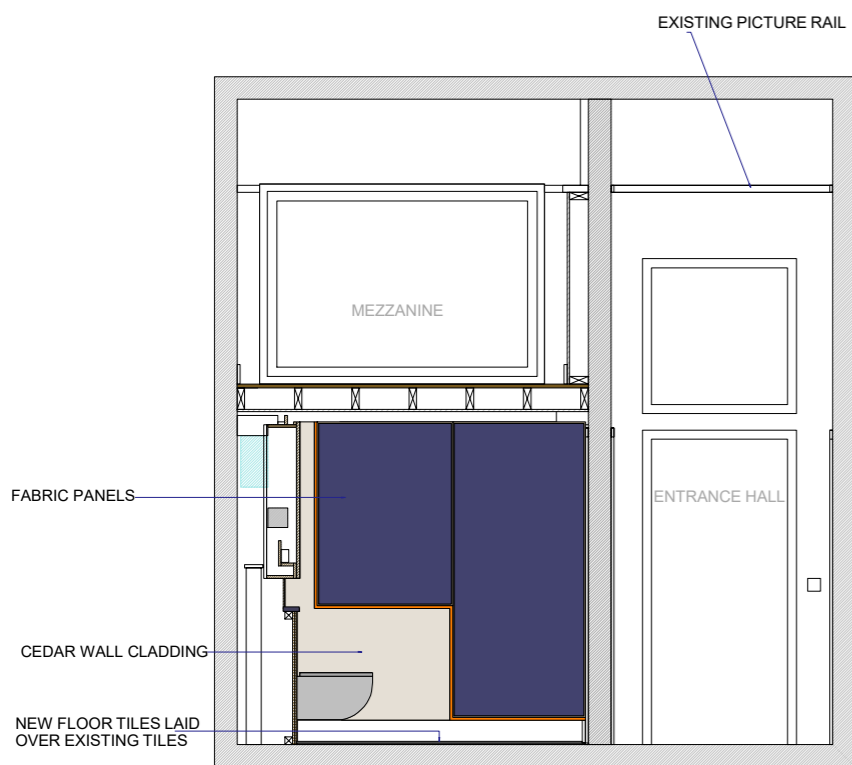


BATHROOM / MEZZANINE - SOUTH ELEVATION

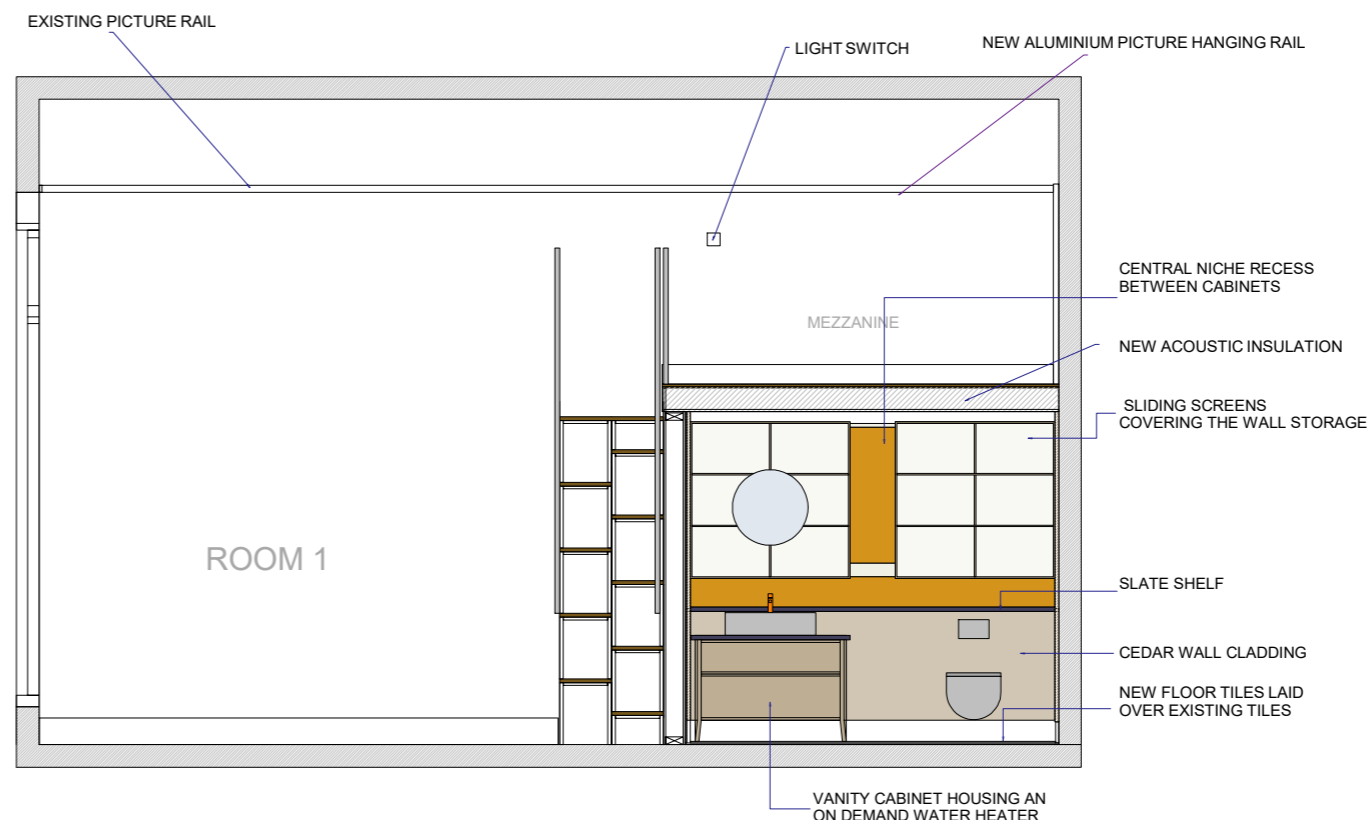

BATHROOM / MEZZANINE - WEST ELEVATION

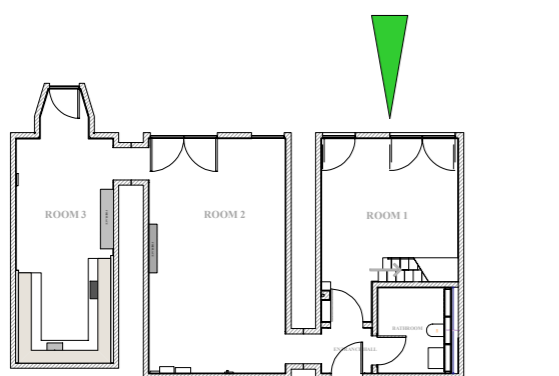

APARTMENT 2 - 02 ST PANCRAS CHAMBERS - APARTMENT OVERVIEW

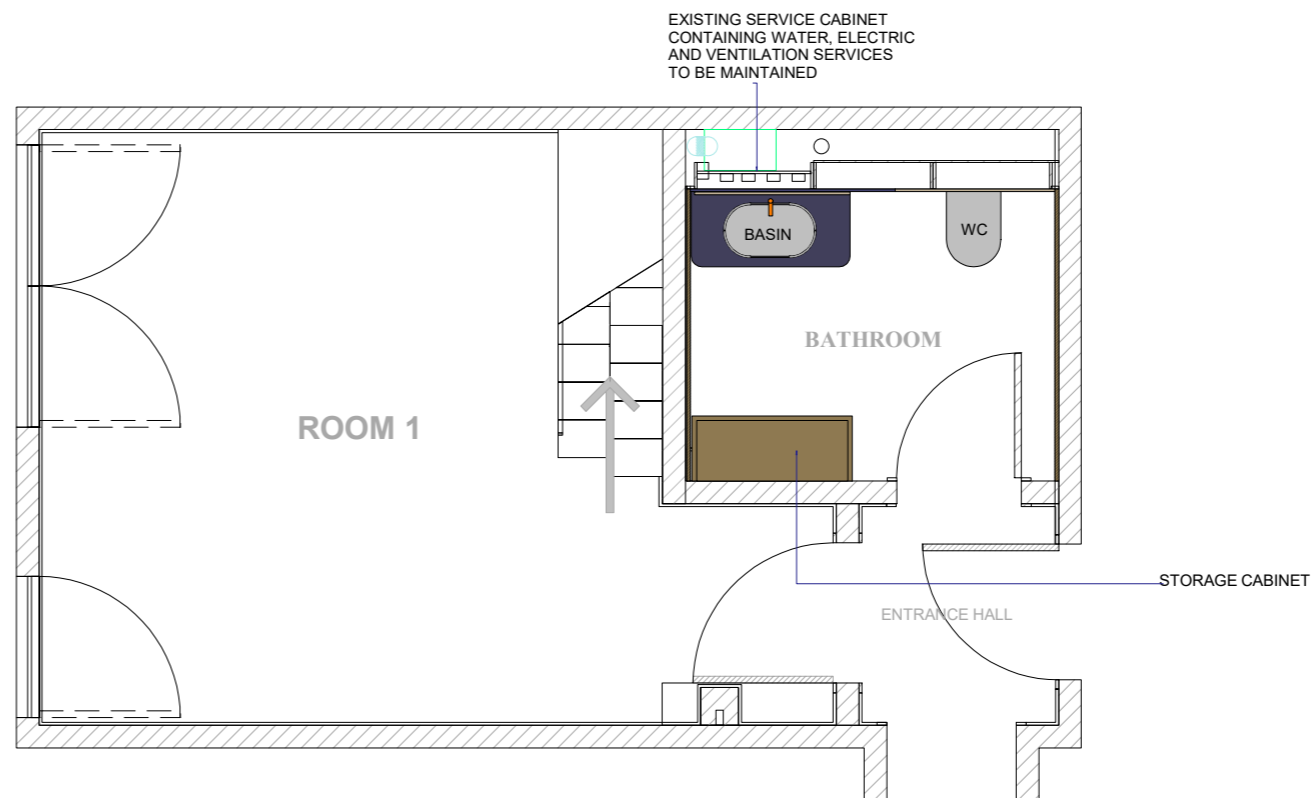

ROOM 1 AND BATHROOM - PLAN

PROJECT
APARTMENT 2.02 ST PANCRAS CHAMBERS

AREA
ROOM 1 - INCLUDING BATHROOM

DRAWING NUMBER
SPC2.02 - 18


DRAWING TITLE
ROOM 1 - PROPOSED ALTERATIONS TO BATHROOM+ ADDITIONAL FITTED FURNITURE, SOUTH AND WEST ELEVATIONS AND PLAN.

SCALE
1:50 @ A3


DATE
28.04.2018




BATHROOM / MEZZANINE - NORTH ELEVATION

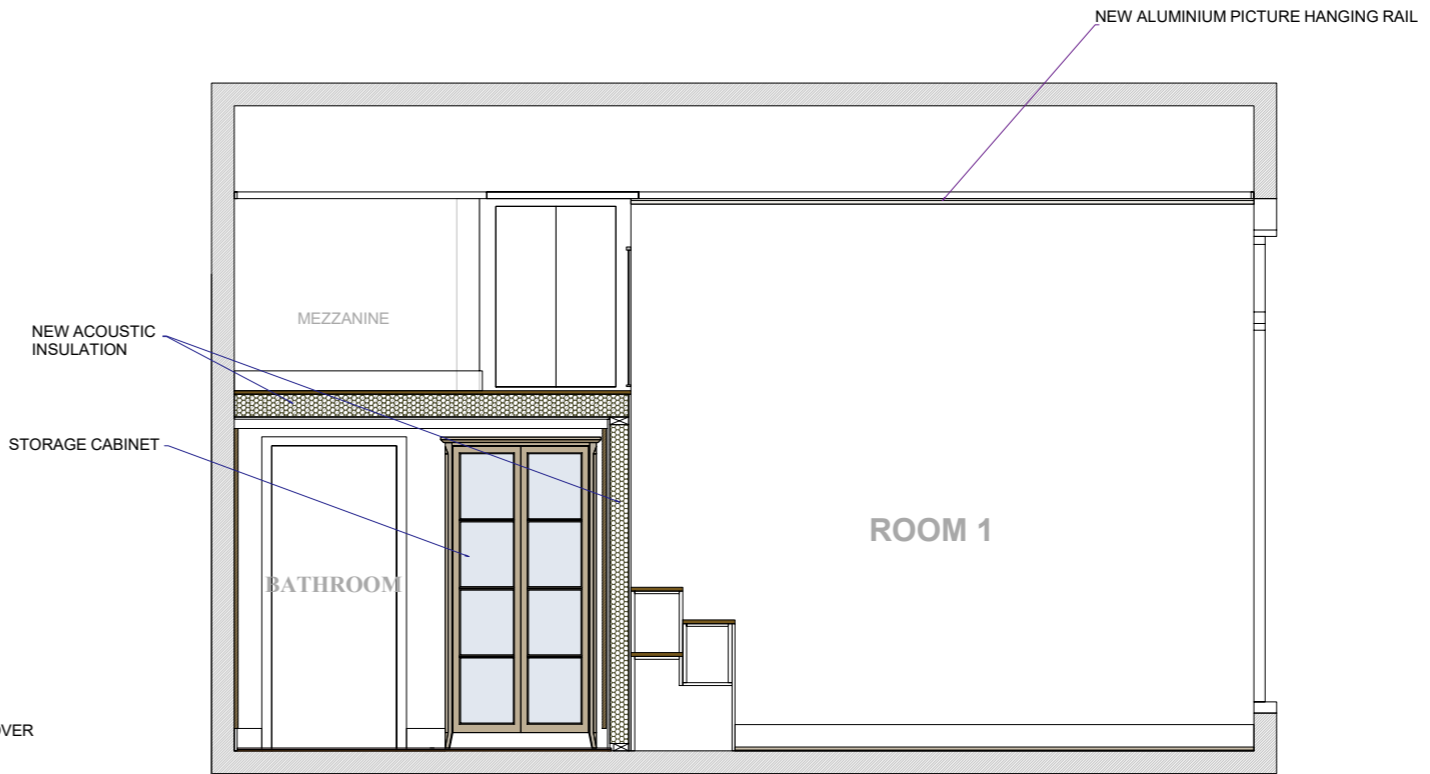

BATHROOM / MEZZANINE - EAST ELEVATION

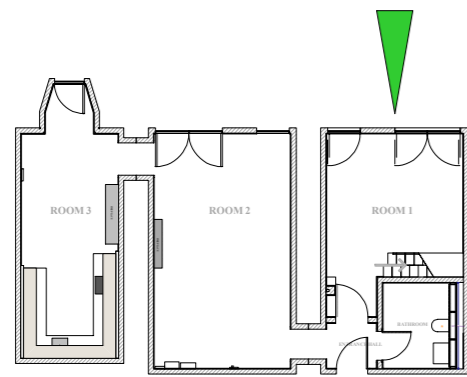

APARTMENT 2 - 02 ST PANCRAS CHAMBERS
- APARTMENT OVERVIEW

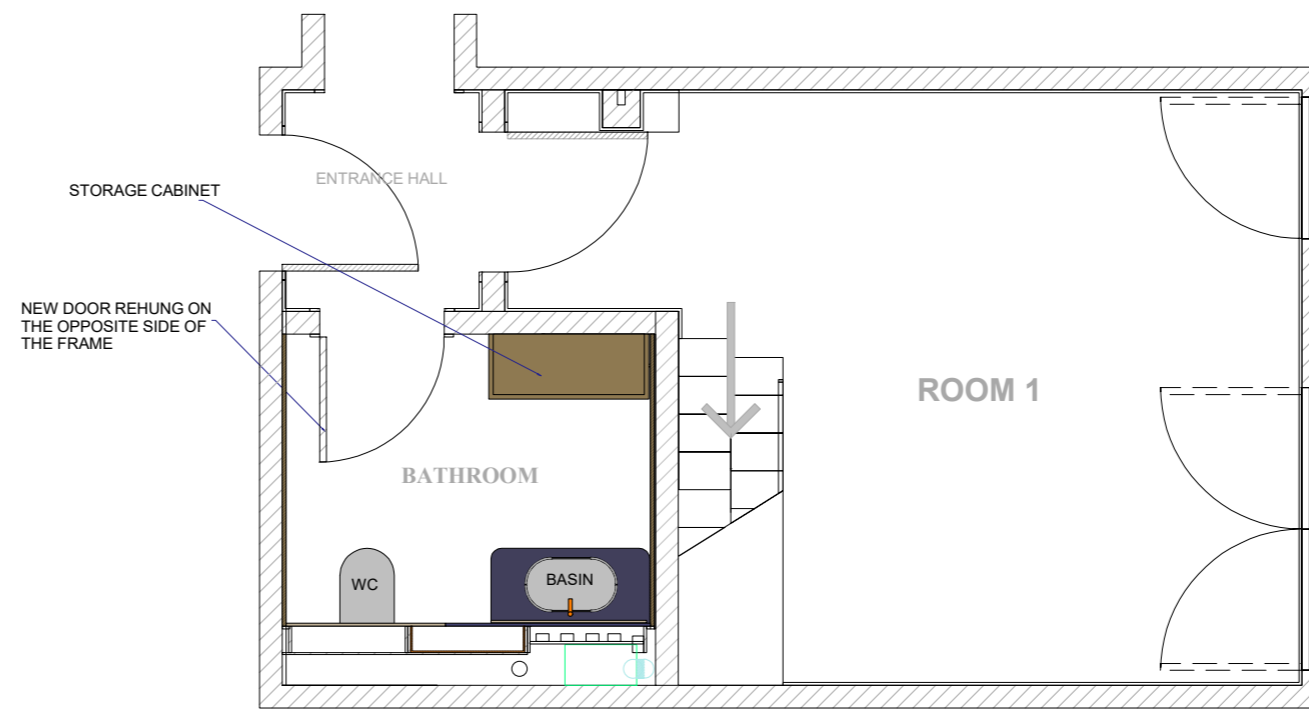

ROOM 1 AND BATHROOM - PLAN

PROJECT
APARTMENT 2.02 ST PANCRAS CHAMBERS


AREA
ROOM 1 - INCLUDING BATHROOM

DRAWING NUMBER
SPC2.02 - 19

DRAWING TITLE
ROOM 1 - PROPOSED ALTERATIONS
TO BATHROOM + ADDITIONAL
FITTED FURNITURE, NORTH
AND EAST ELEVATIONS AND PLAN.

SCALE 1:50 @ A3	DATE 28.04.2018
--------------------	--------------------


EXISTING PICTURE RAIL NEW ALUMINIUM PICTURE HANGING RAIL

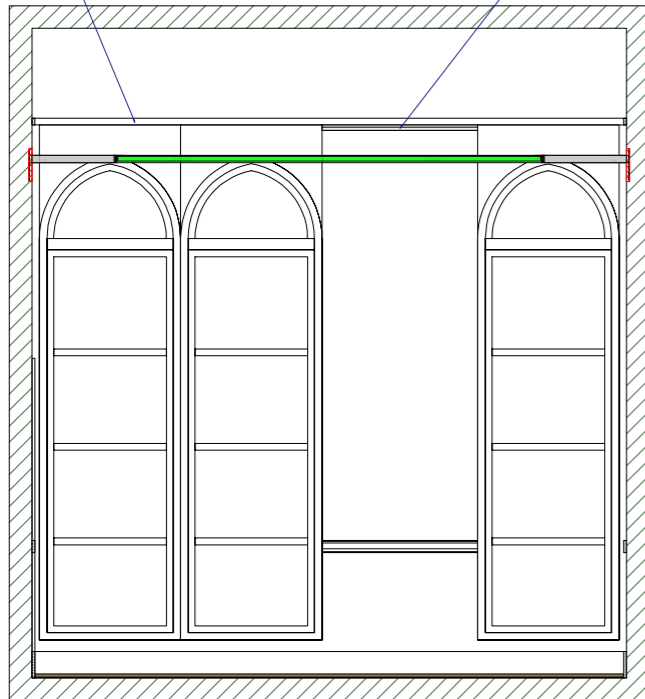

ROOM 2 - SOUTH ELEVATION


EXISTING PICTURE RAIL NEW ALUMINIUM PICTURE HANGING RAIL

SKIRTING MOUNTED SOCKET BOXES ARE RAISED SLIGHTLY TO ALLOW FOR THE NEW FLOOR

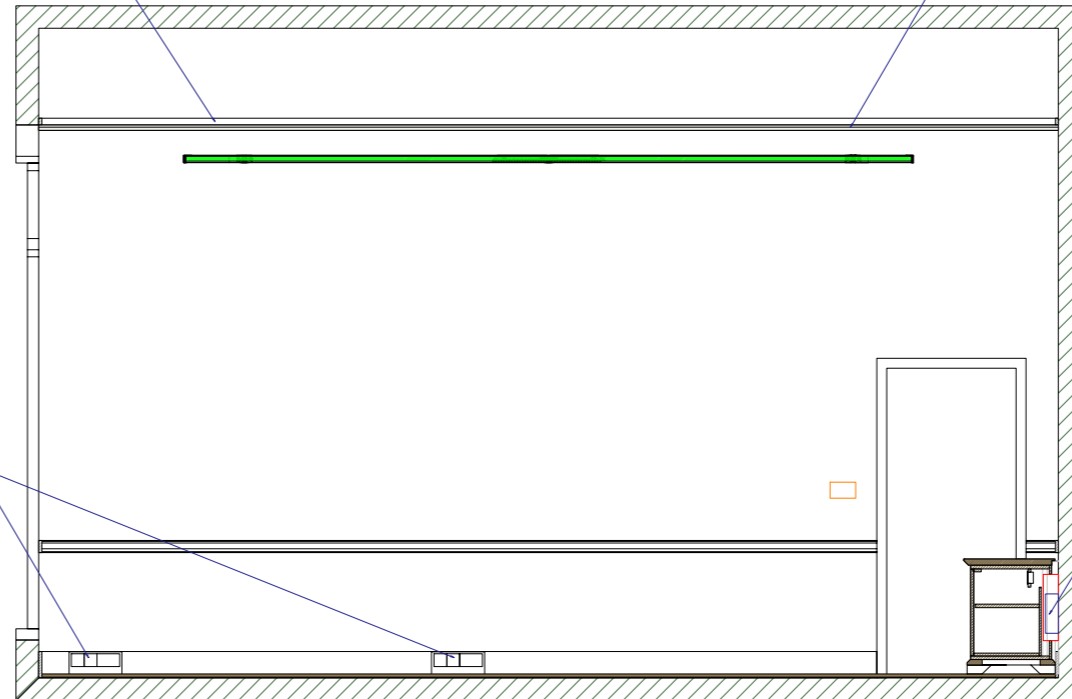

NEW LOCATIONS OF WALL-MOUNTED ELECTRICAL FUSE BOXES AND METER

ROOM 2 - WEST ELEVATION

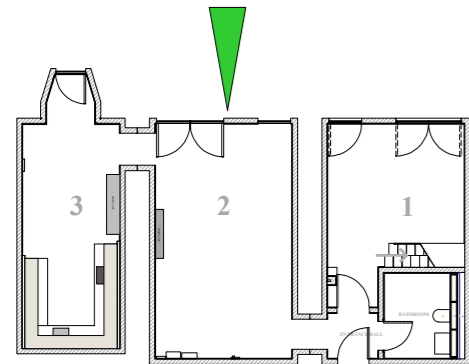

APARTMENT 2 - 02 ST PANCRAS CHAMBERS - APARTMENT OVERVIEW



ROOM 2 - PLAN


PROJECT
APARTMENT 2.02 ST PANCRAS CHAMBERS

AREA
ROOM 2


DRAWING NUMBER
SPC2.02 - 20

DRAWING TITLE
ROOM 2 - PROPOSED ALTERATIONS TO FITTED FURNITURE, SOUTH AND WEST ELEVATIONS AND PLAN.


SCALE 1:50 @ A3	DATE 28.04.2018
--------------------	--------------------

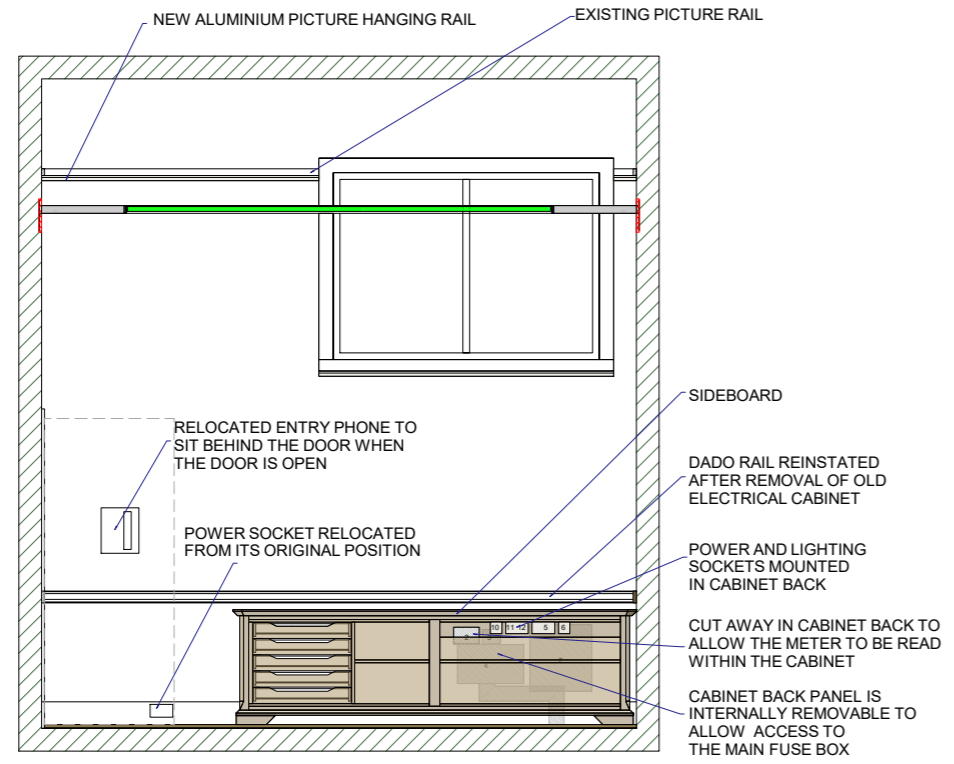


ROOM 2 - NORTH ELEVATION WITH SIDEBOARD (DOORS REMOVED)

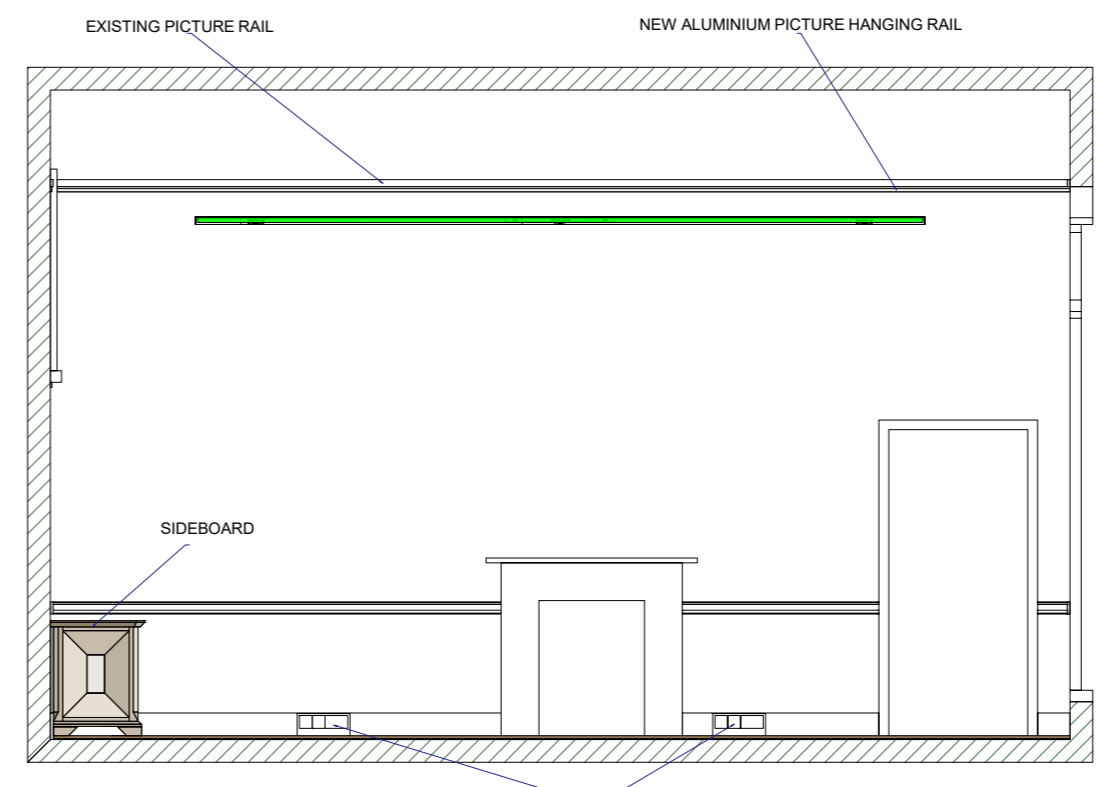


ROOM 2 - EAST ELEVATION

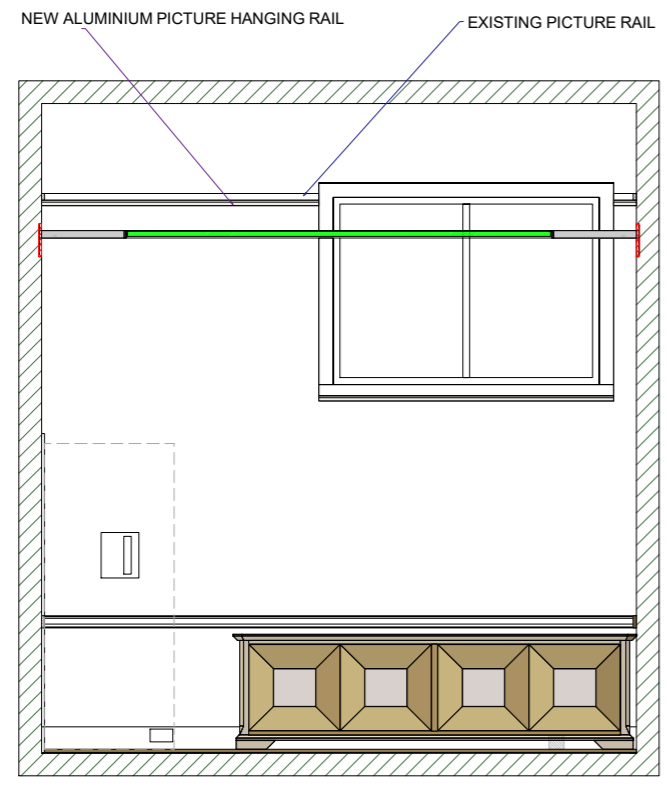

ROOM 2 - NORTH ELEVATION

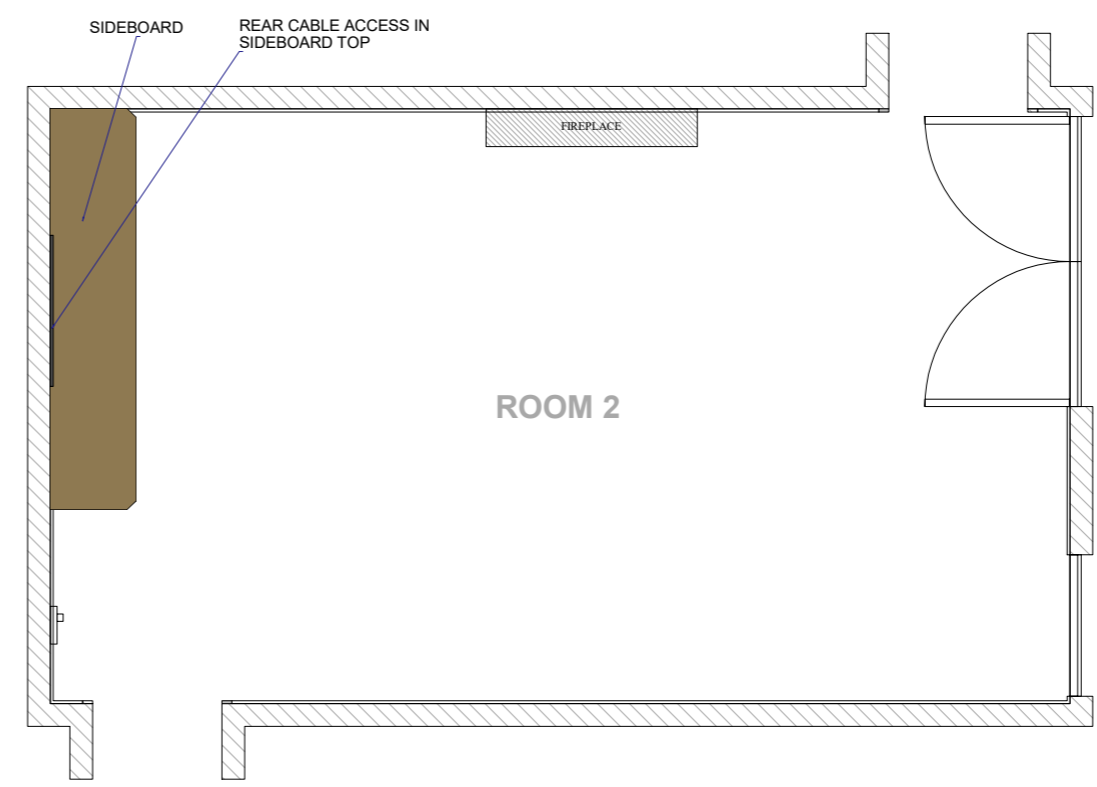

ROOM 2 - PLAN

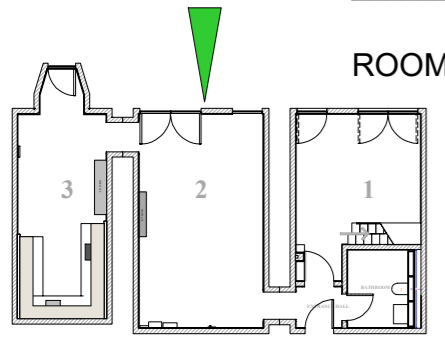

PROJECT
APARTMENT 2.02 ST PANCRAS CHAMBERS


AREA
ROOM 2


DRAWING NUMBER
SPC2.02 - 21

DRAWING TITLE
ROOM 2 - PROPOSED ALTERATIONS TO FITTED FURNITURE, NORTH AND EAST ELEVATIONS AND PLAN.


SCALE
1:50 @ A3

DATE
28.04.2018

 

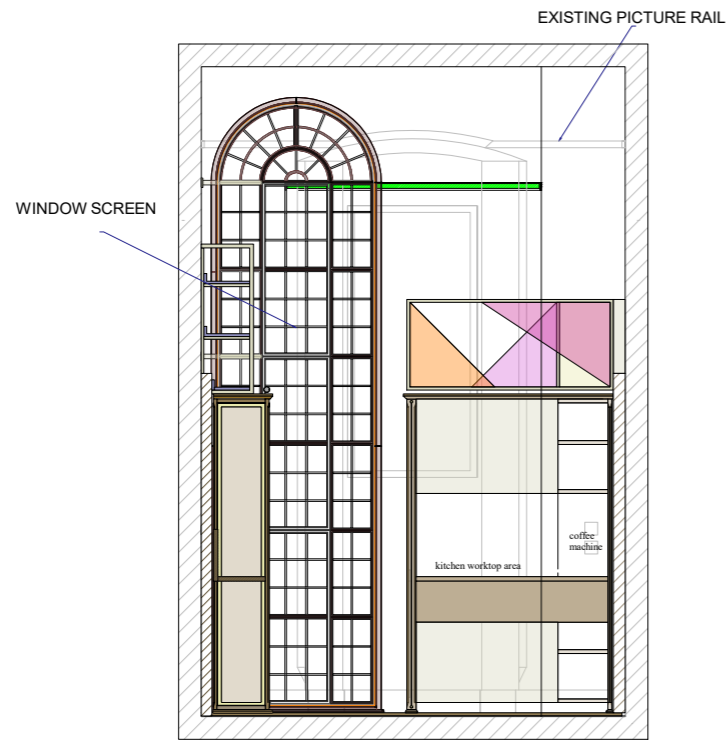


ROOM 3 - SOUTH ELEVATION

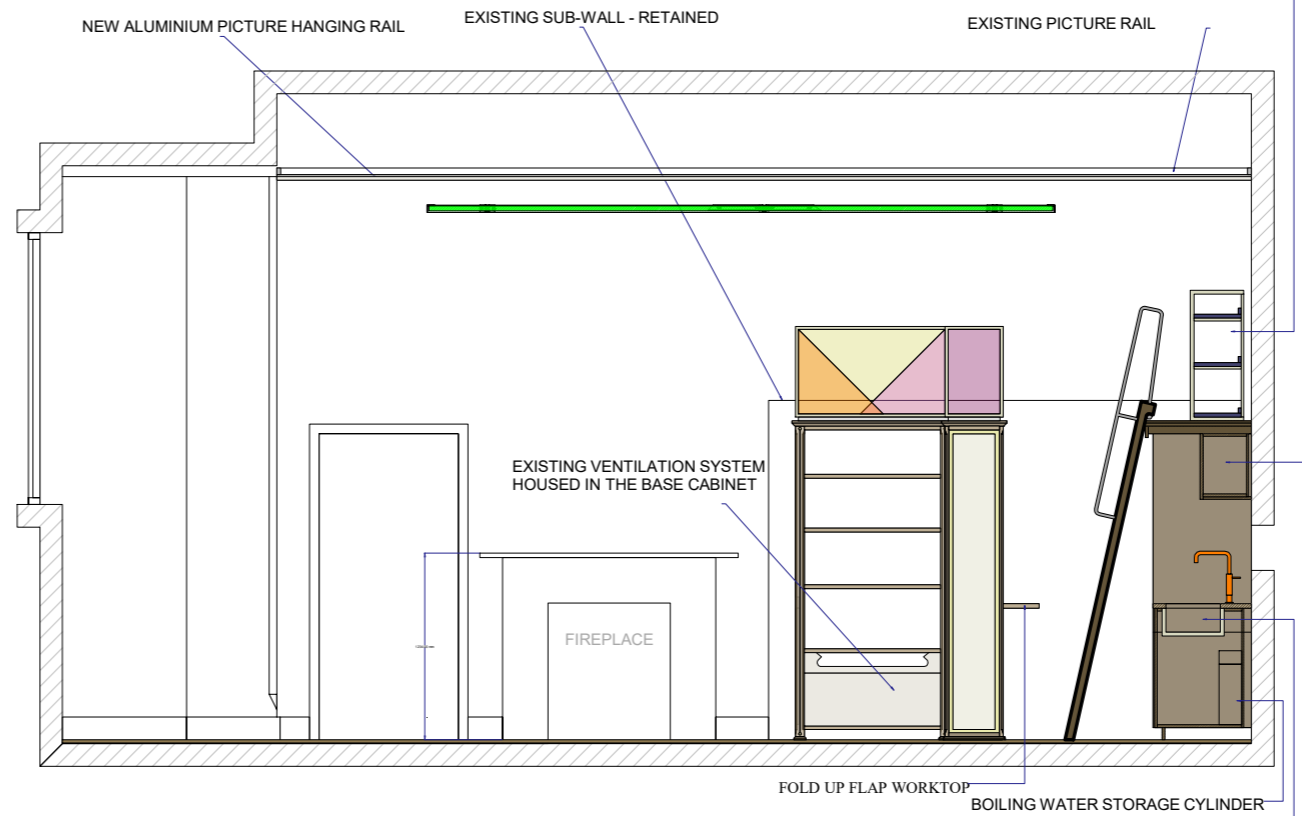


ROOM 3 - WEST ELEVATION


SINK WITH 3 IN 1 BOILING WATER TAP WITH INBUILT FILTRATION AND STORAGE CYLINDER MOUNTED IN THE CABINET BELOW THE SINK

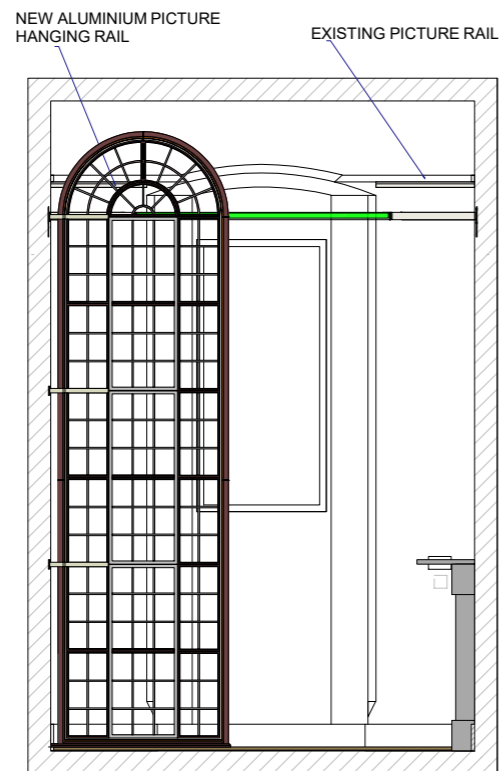

ROOM 3 - SOUTH ELEVATION

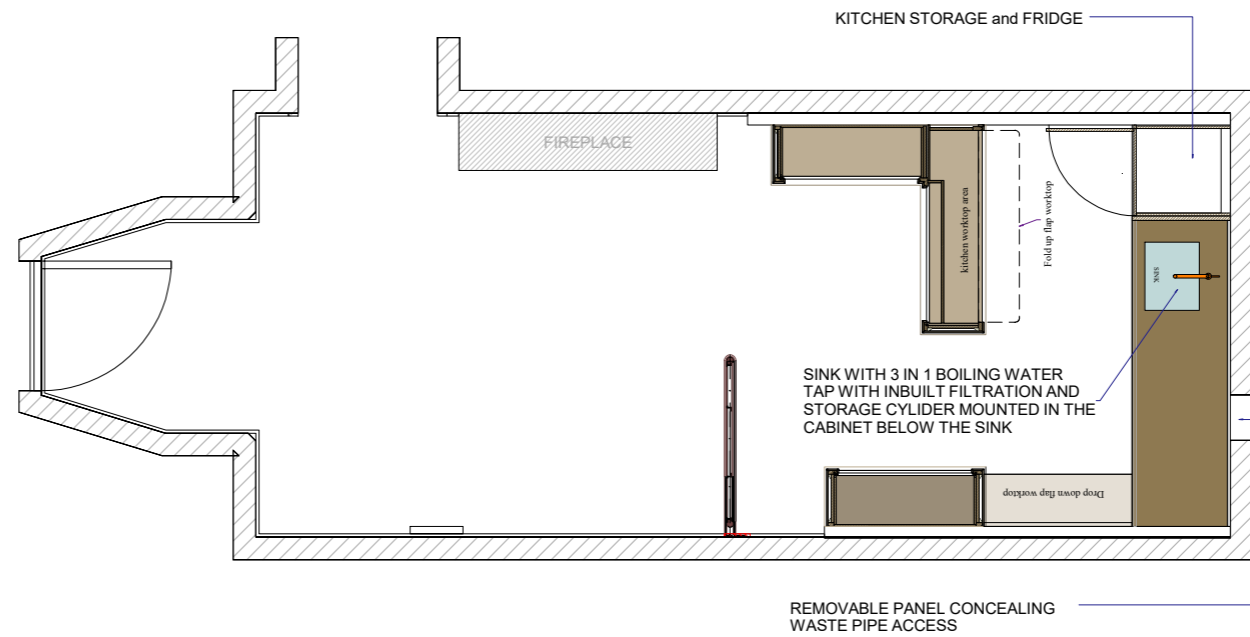

ROOM 3 - PLAN VIEW

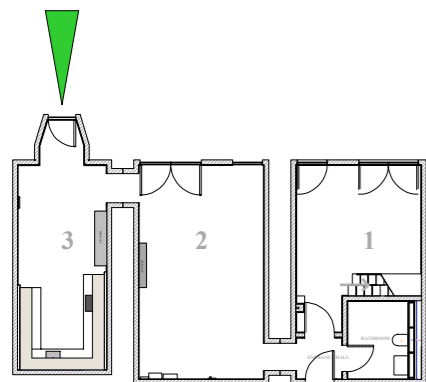

APARTMENT 2 - 02 ST PANCRAS CHAMBERS
- APARTMENT OVERVIEW




PROJECT
APARTMENT 2.02 ST PANCRAS CHAMBERS

AREA
ROOM 3 - INCLUDING KITCHEN


DRAWING NUMBER
SPC2.02 - 22

DRAWING TITLE
ROOM 3 - PROPOSED ALTERATIONS TO KITCHEN AND FITTED FURNITURE SOUTH ELEVATION AND WEST ELEVATION AND PLAN


SCALE 1:50 @ A3	DATE 28.04.2018
--------------------	--------------------

 


timoldham@tiscali.co.uk 01404 841151
www.timoldhamfurniture.com

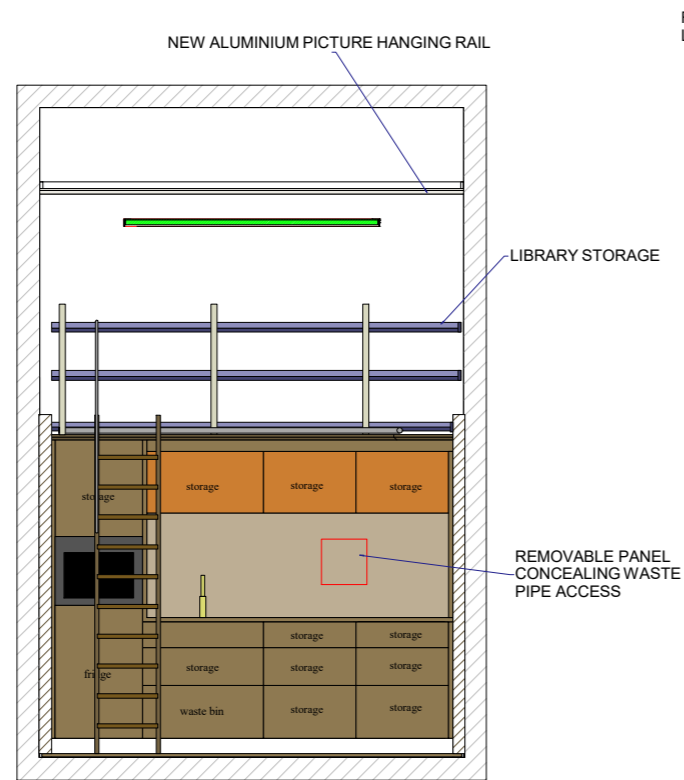


ROOM 3 - NORTH ELEVATION WITH KITCHEN EXPOSED

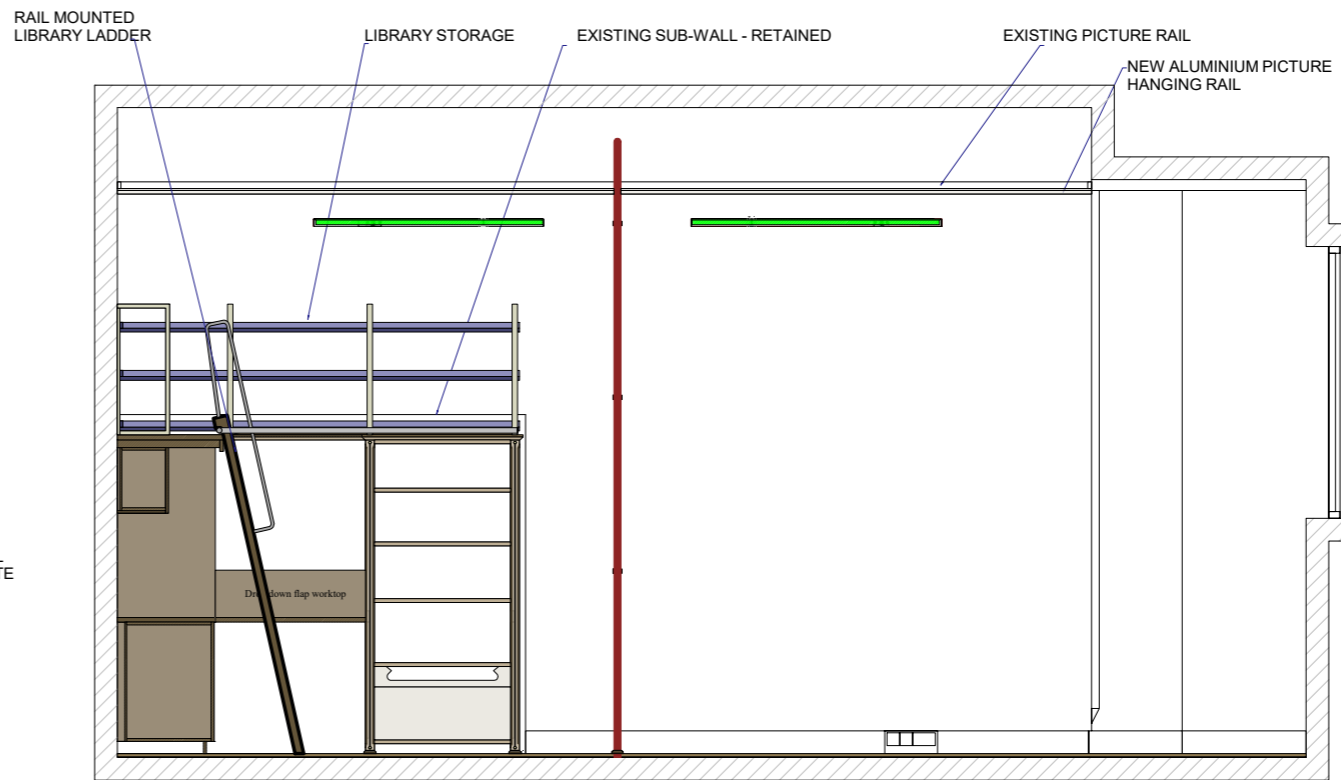


ROOM 3 - EAST ELEVATION

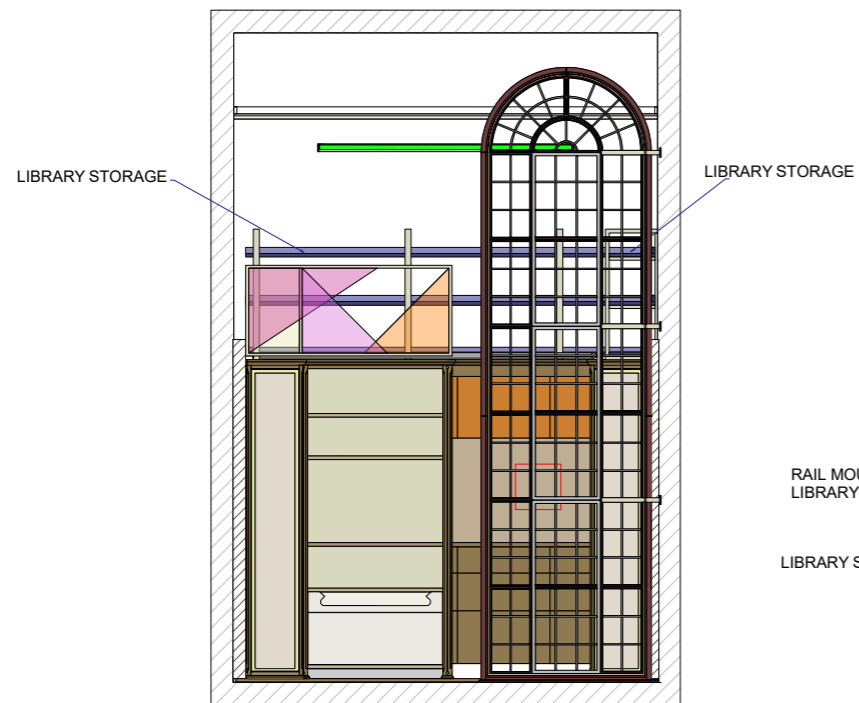

ROOM 3 - NORTH ELEVATION WITH WINDOW SCREEN

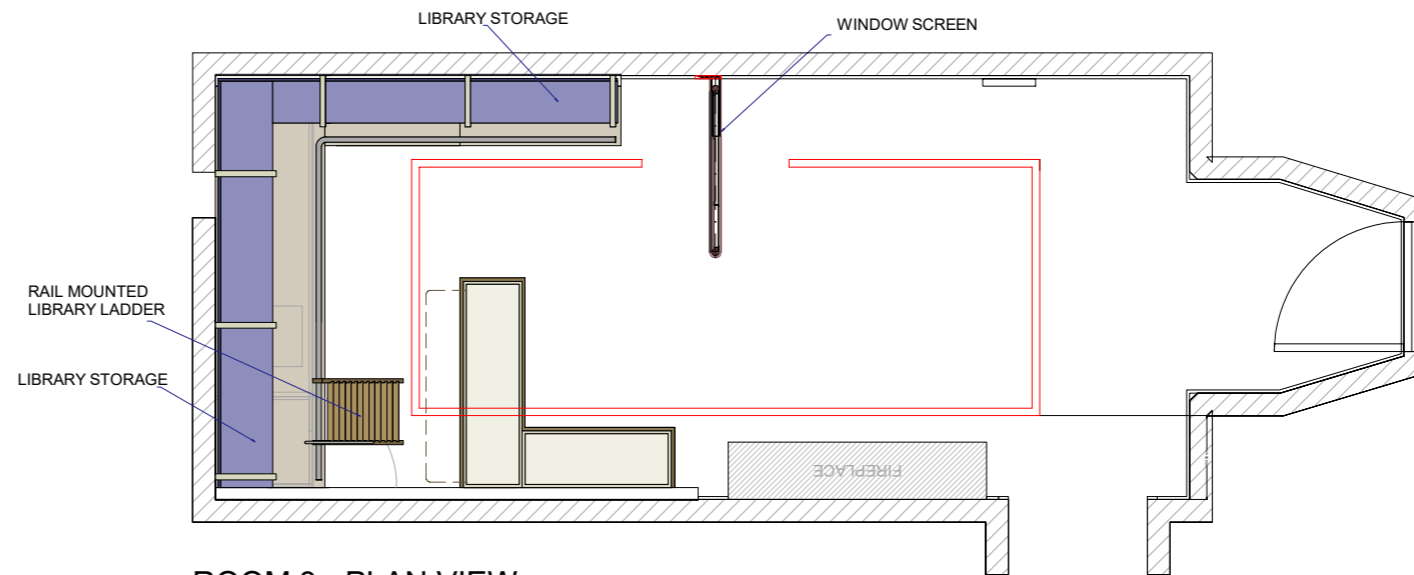

ROOM 3 - PLAN VIEW

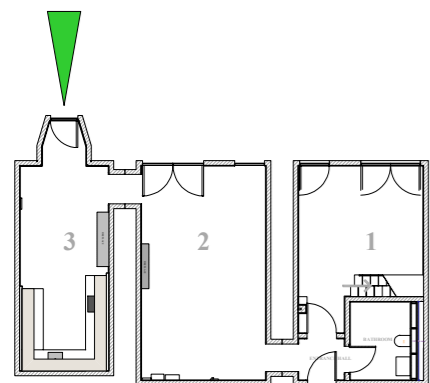

APARTMENT 2 - 02 ST PANCRAS CHAMBERS - APARTMENT OVERVIEW



PROJECT
APARTMENT 2.02 ST PANCRAS CHAMBERS

AREA
ROOM 3 - INCLUDING KITCHEN

DRAWING NUMBER
SPC2.02 - 23

DRAWING TITLE
ROOM 3 - PROPOSED ALTERATIONS TO KITCHEN AND FITTED FURNITURE NORTH ELEVATION AND EAST ELEVATION AND PLAN

SCALE 1:50 @ A3	DATE 28.04.2018
--------------------	--------------------