






existing rear elevation

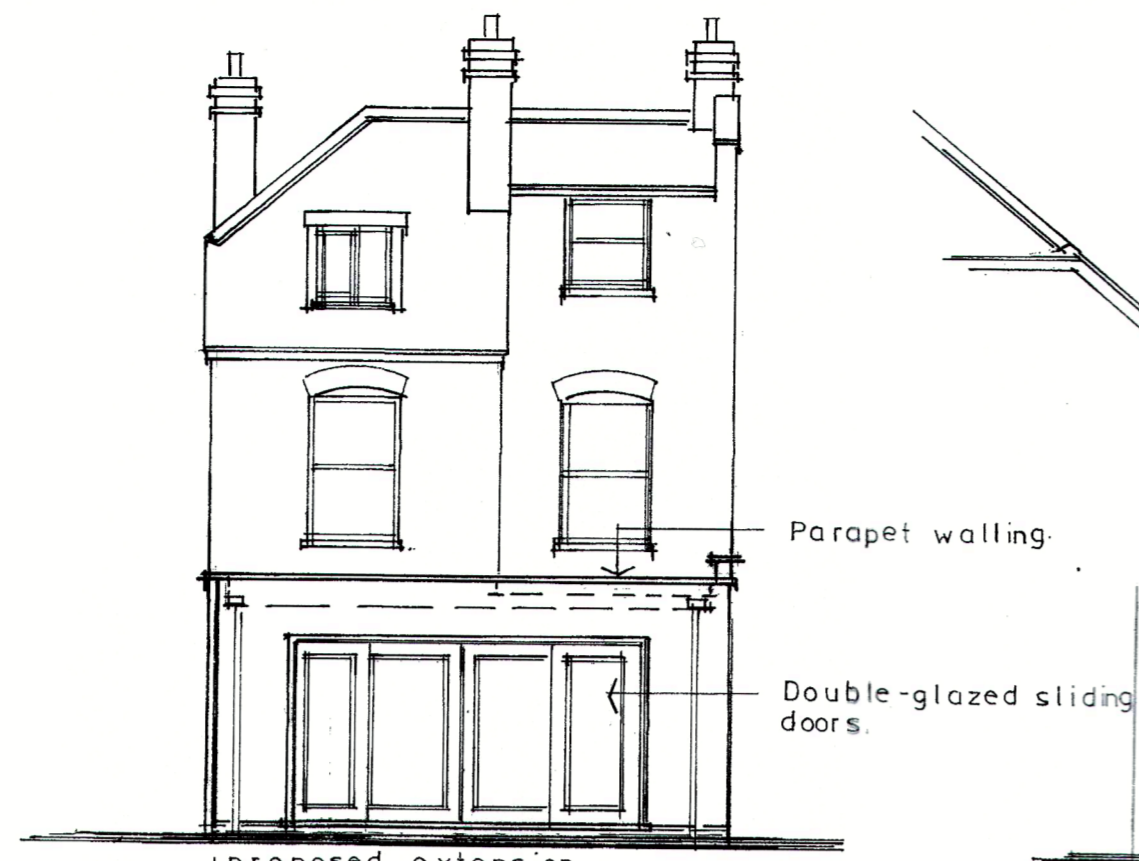


proposed rear elevation

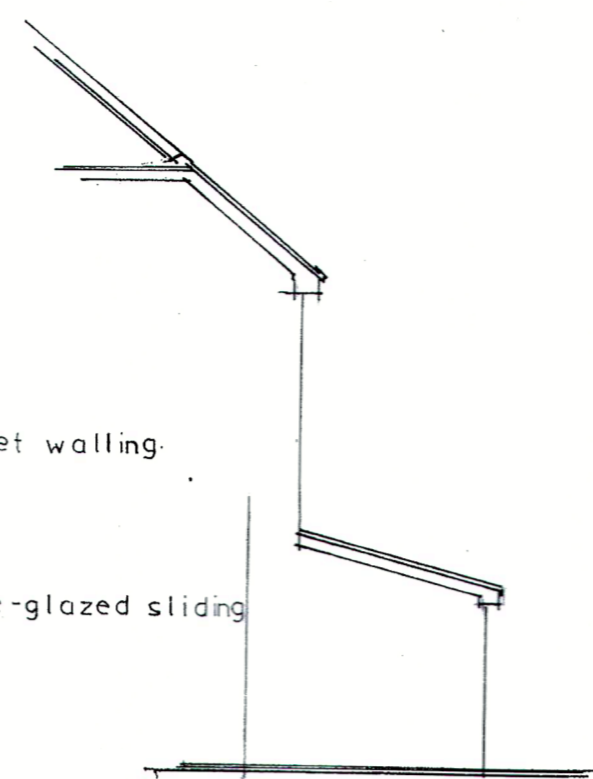


existing side elevation

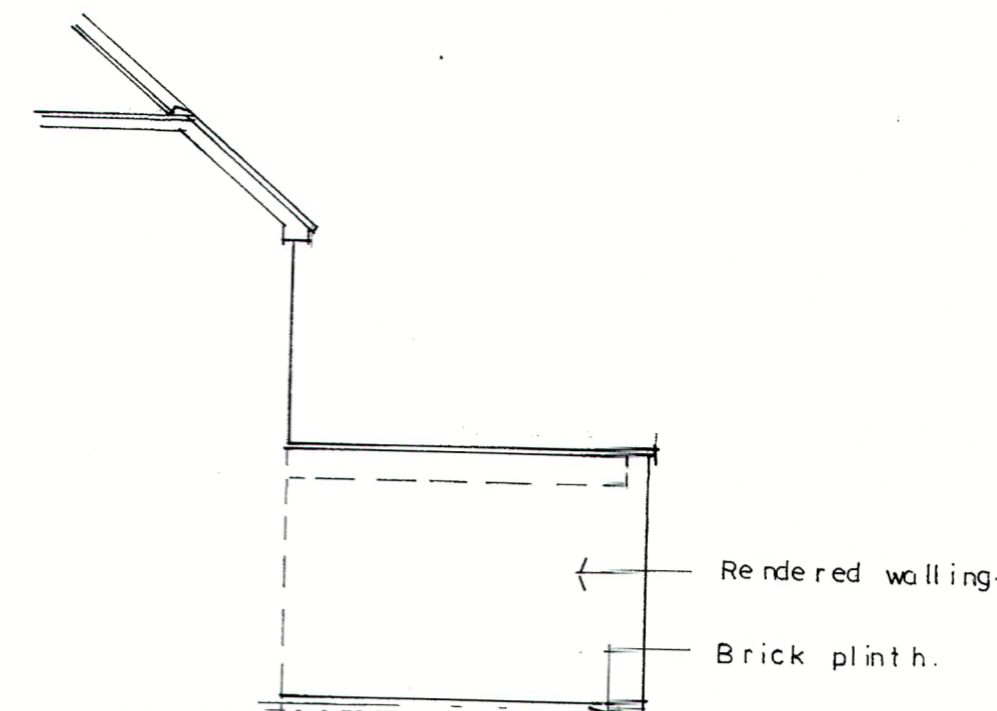


proposed side elevation

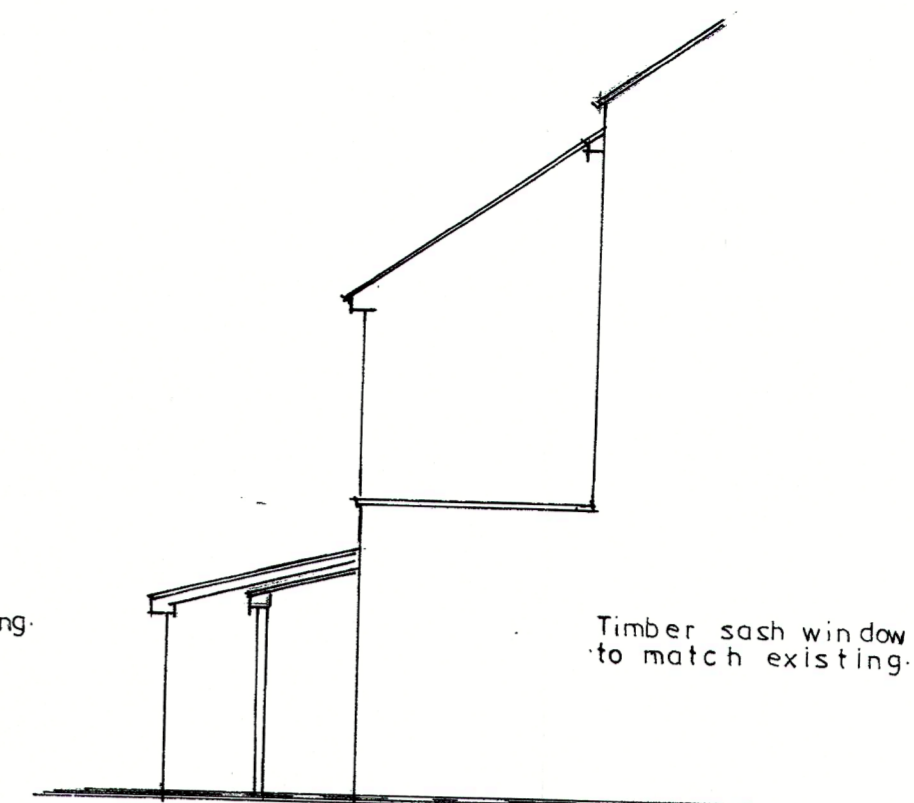


existing boundary elevation

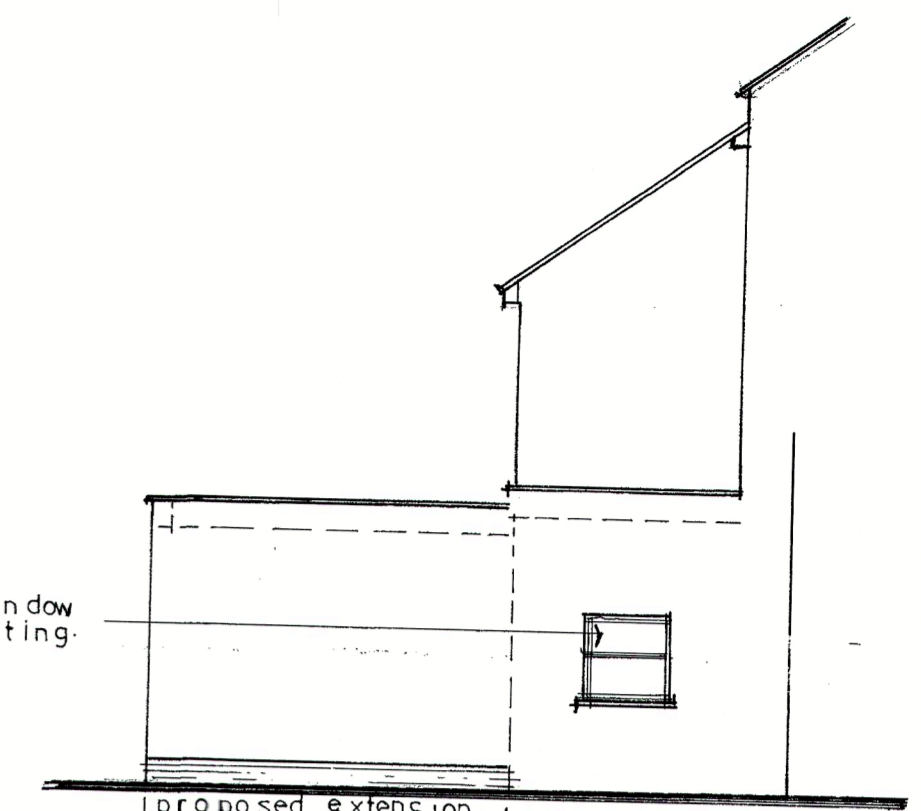


proposed boundary elevation

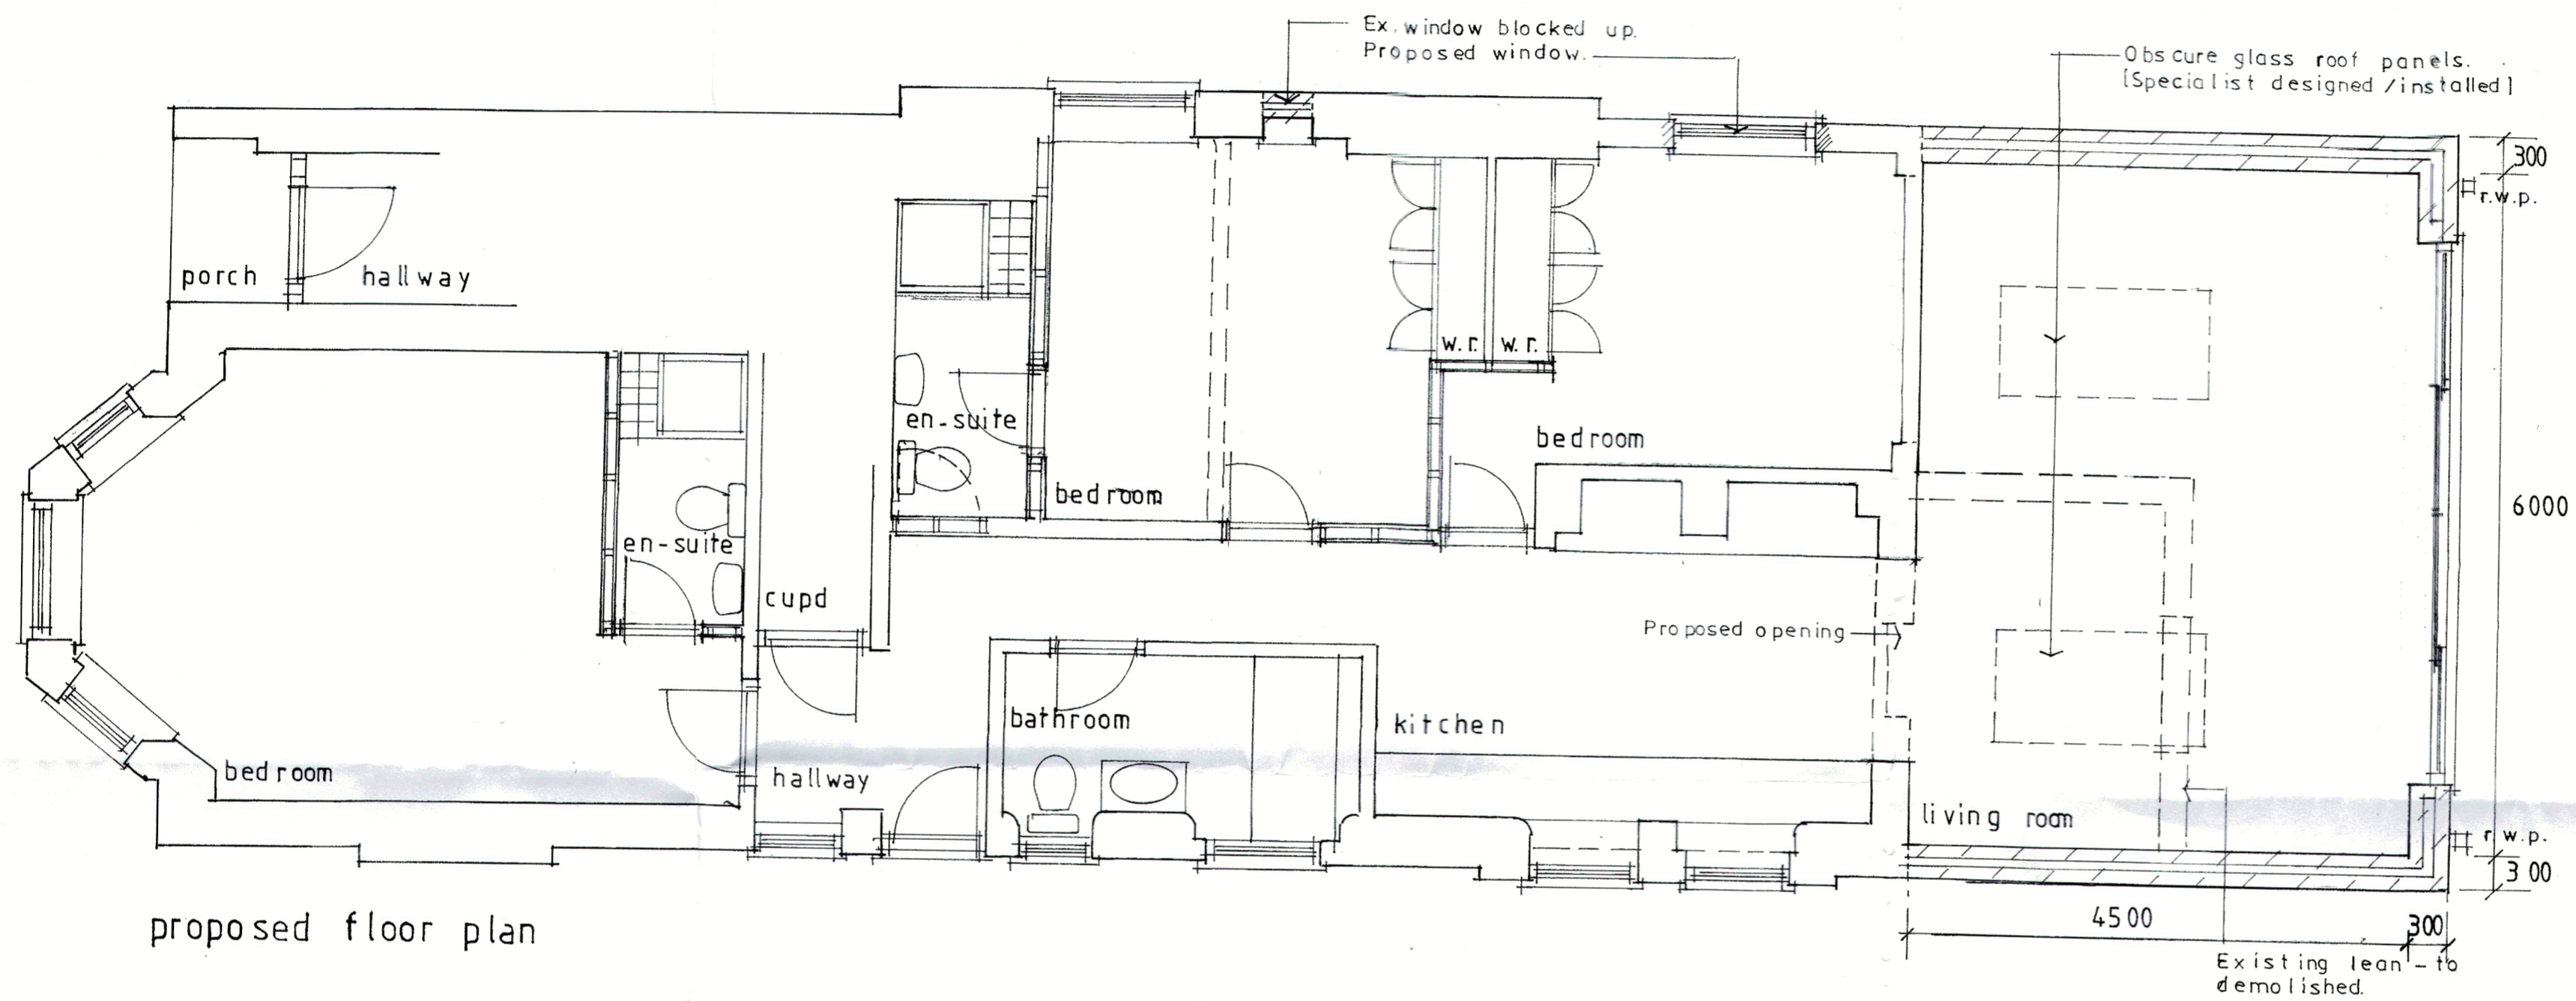

proposed floor plan

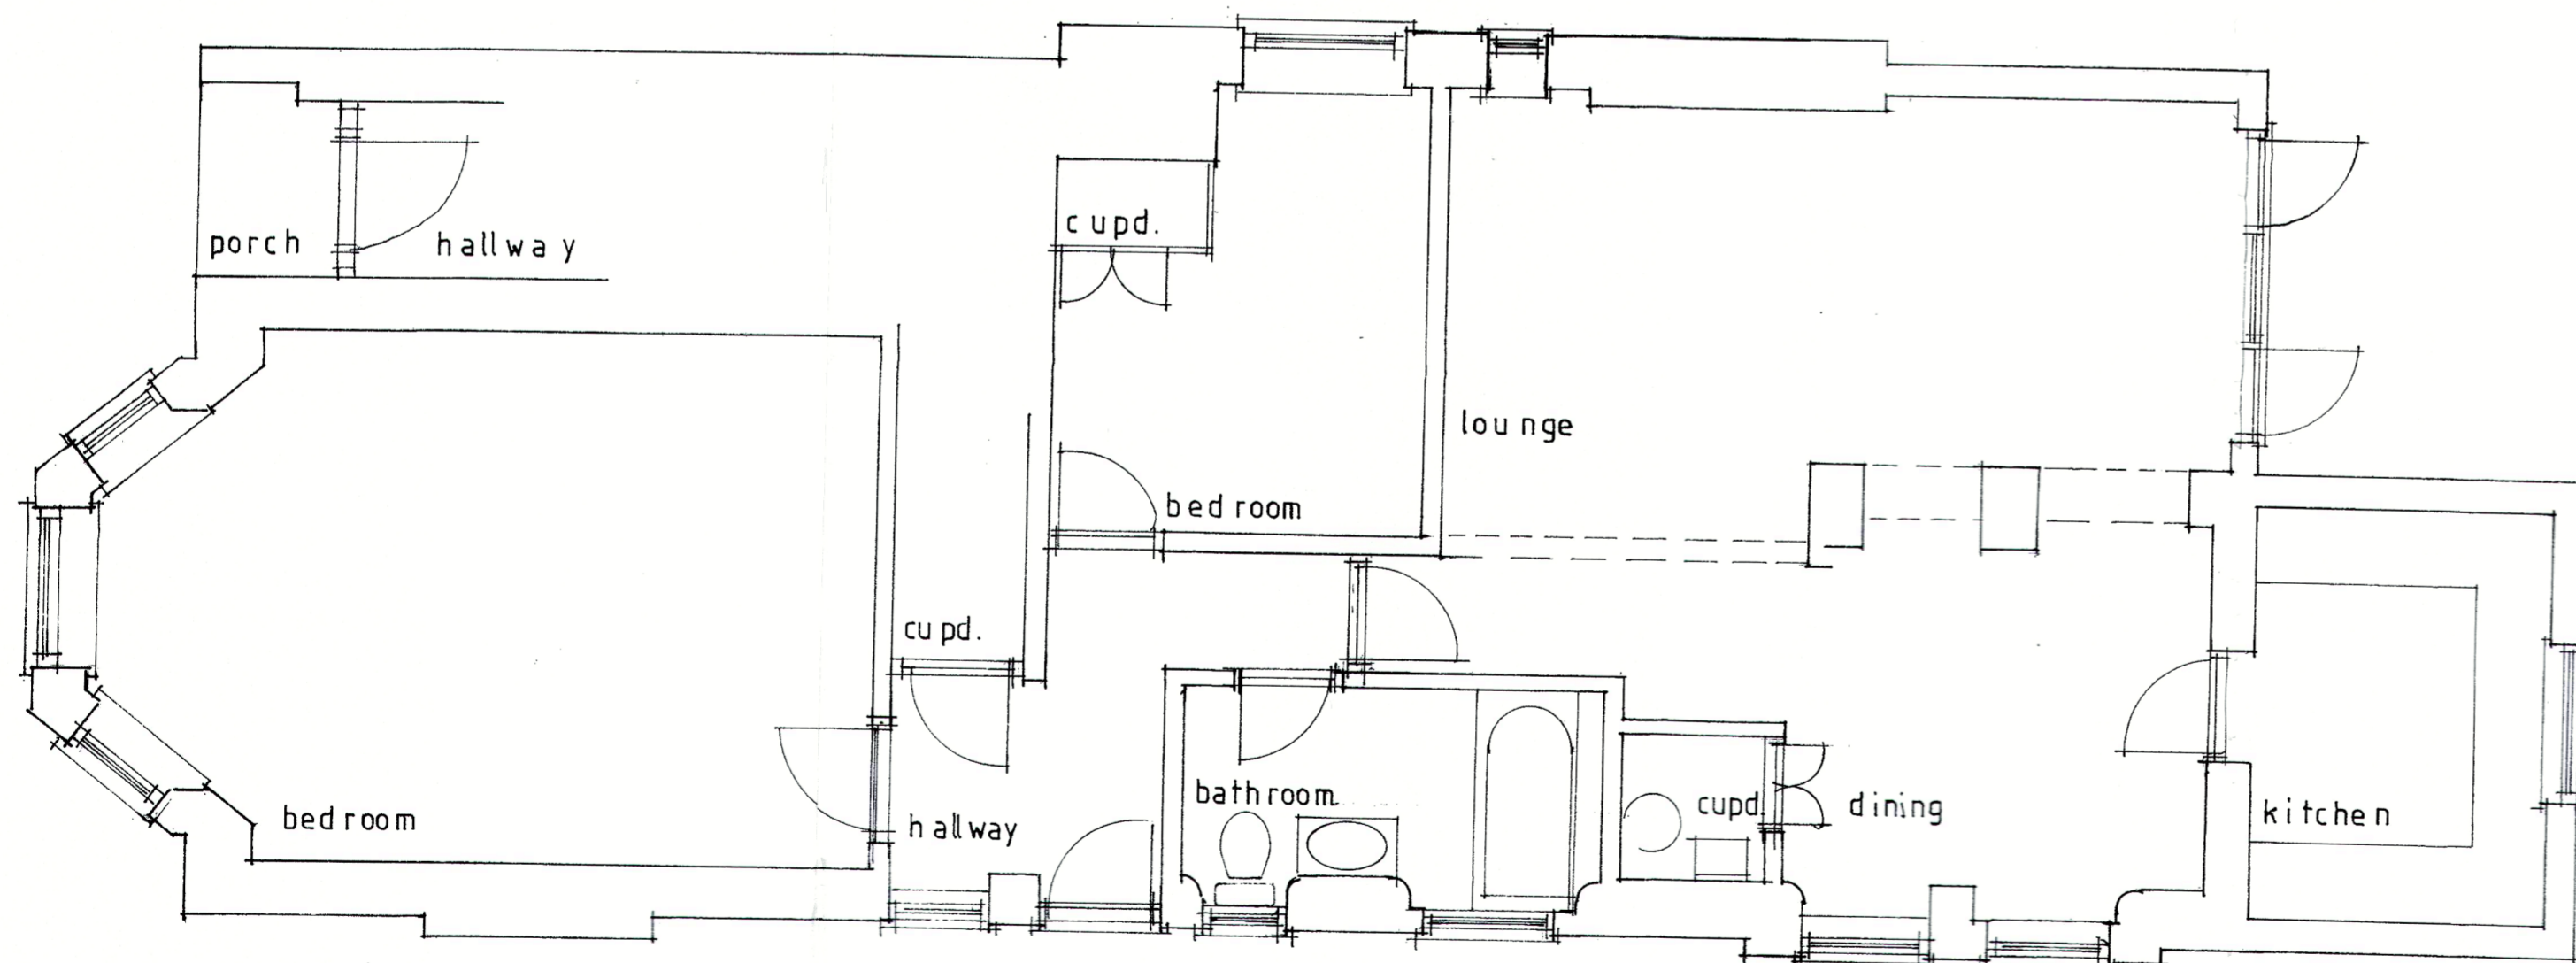

existing floor plan

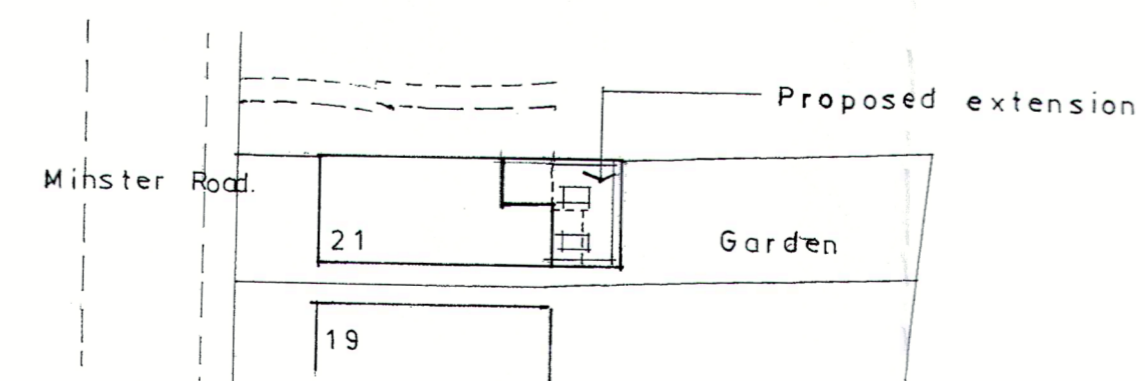

proposed site plan 1:500

ERIC TRICKER
BUILDING DRAWING SERVICE
TELEPHONE 01284-702649

CLIENT
Mr. J. NATHAN.

JOB TITLE
PROPOSED SINGLE-STOREY
EXTENSION.
21 A MINSTER ROAD
CRICKLEWOOD.

SCALE	DATE	DWG. NO.	REVISION
1:50. 1:100	12-4-18	18-12	