




EXISTING GROUND FLOOR

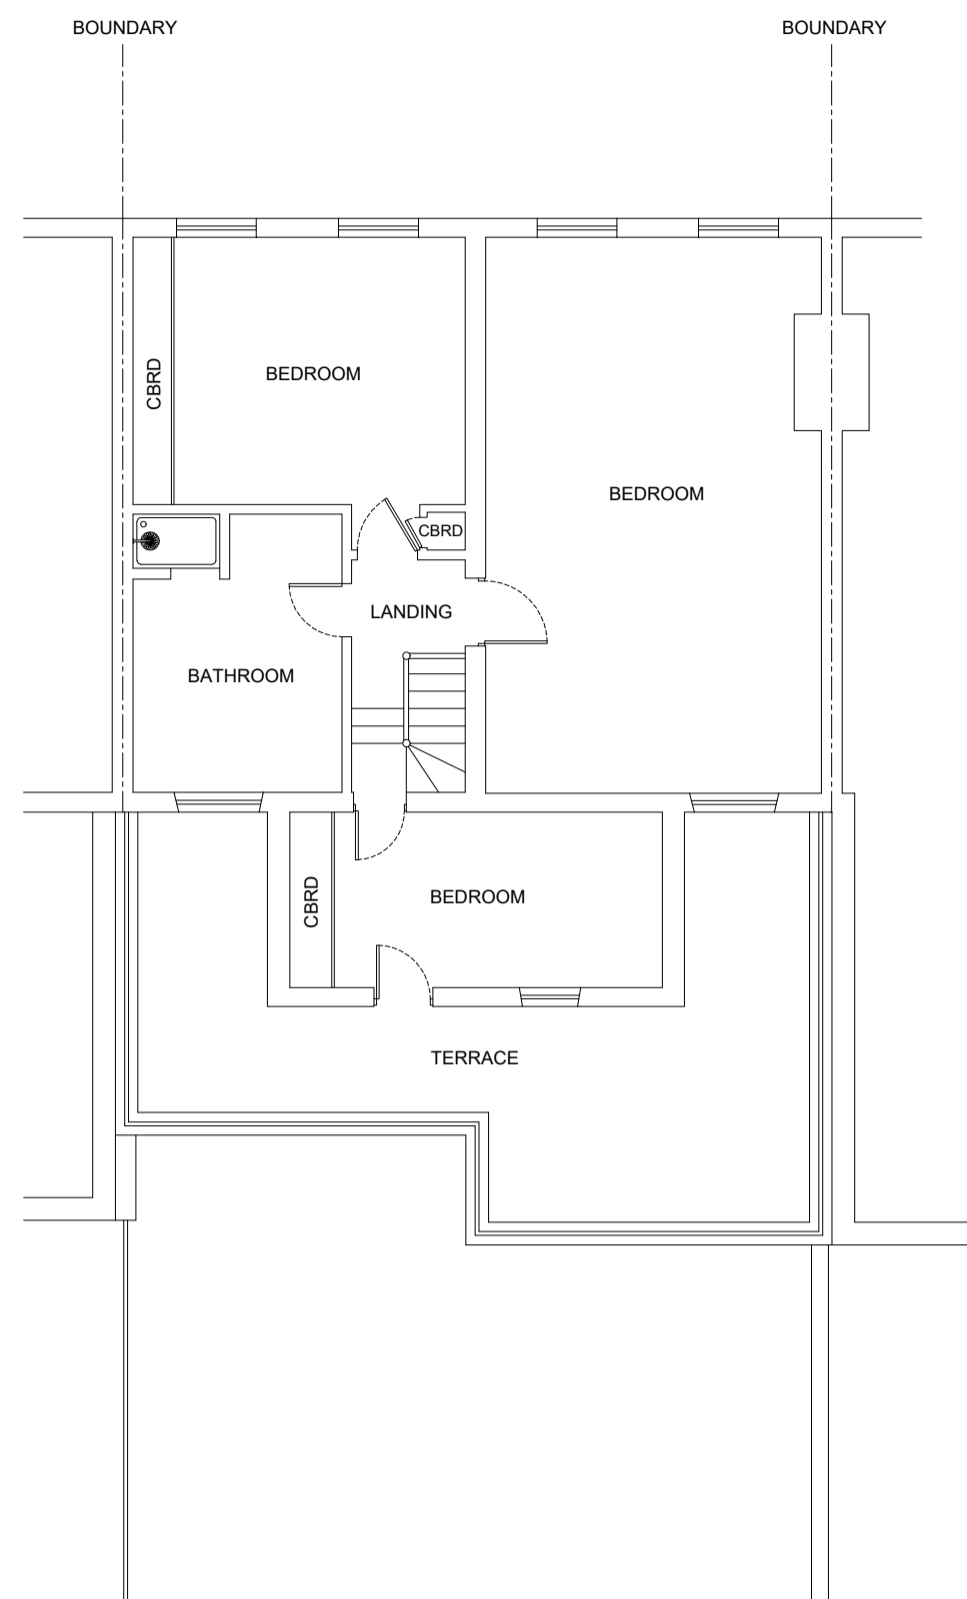

EXISTING FIRST FLOOR

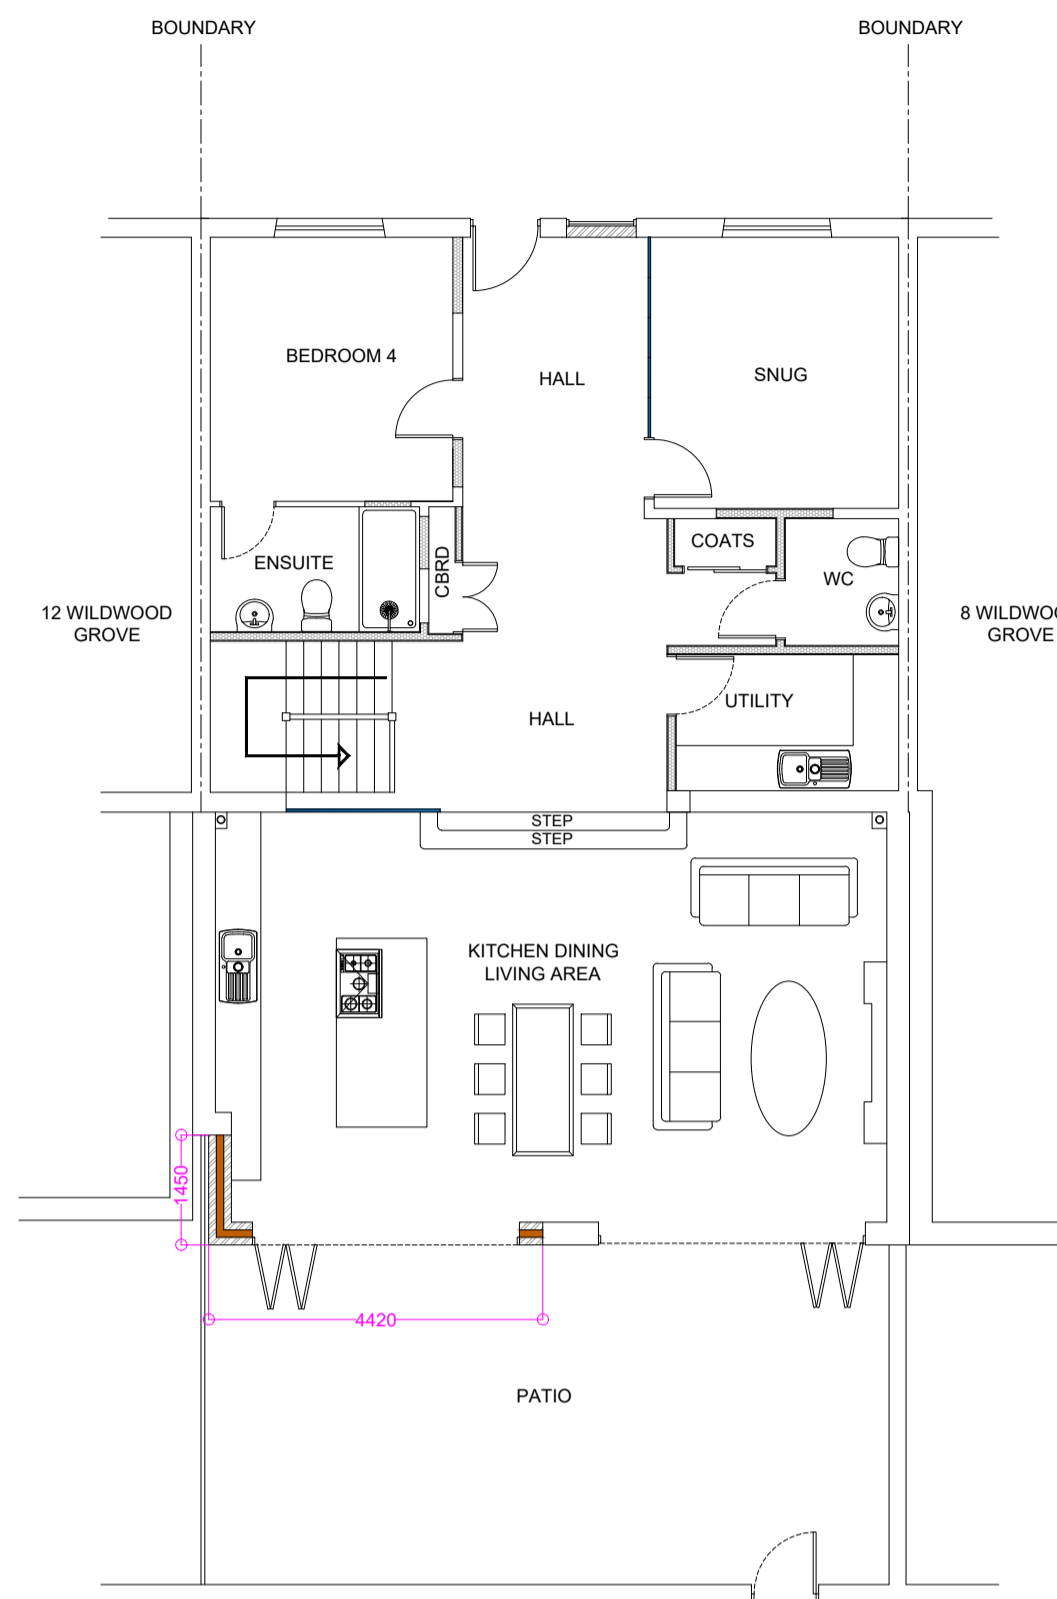


PROPOSED GROUND FLOOR

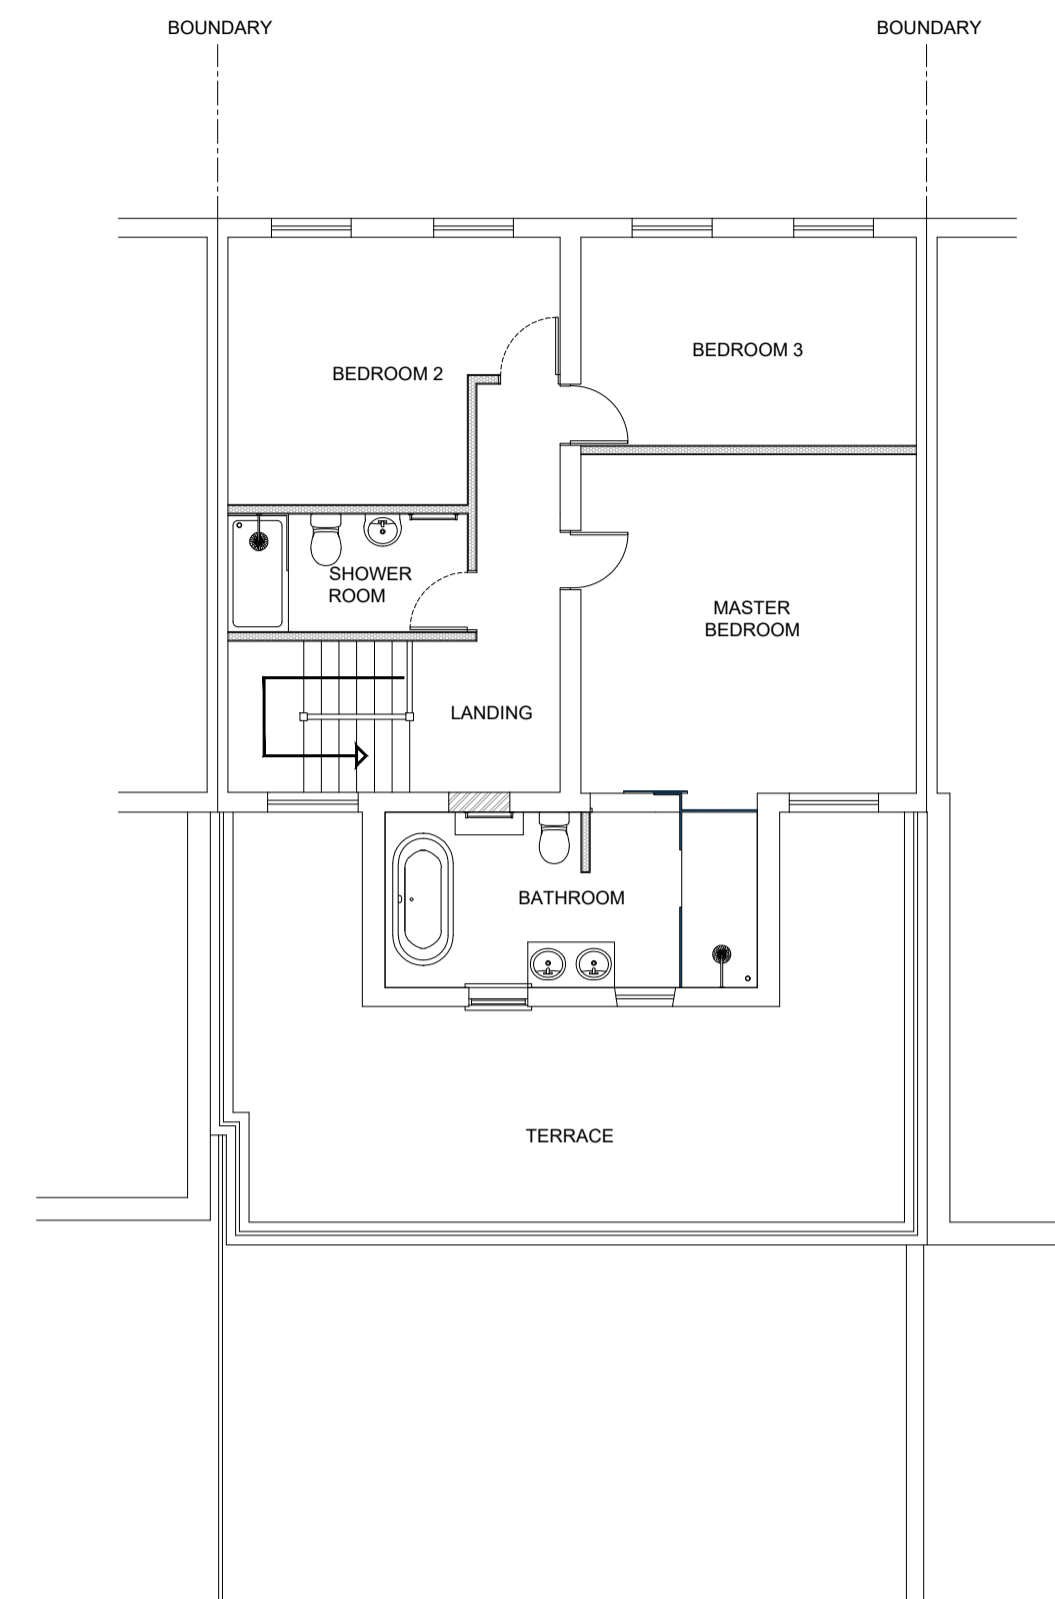

PROPOSED FIRST FLOOR




EXISTING FRONT ELEVATION

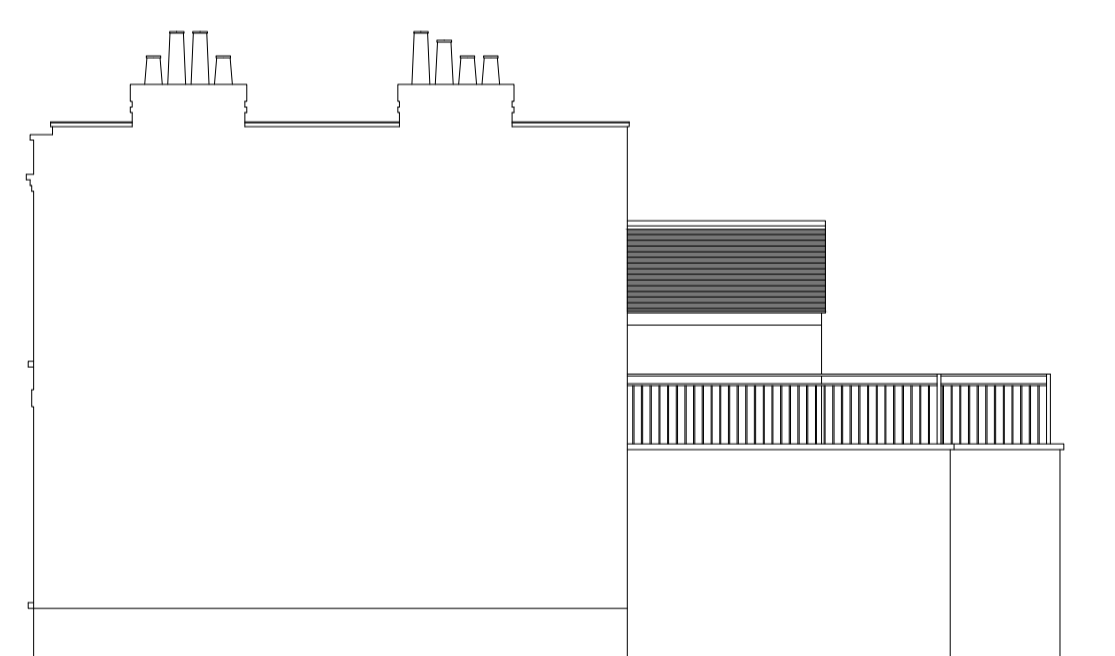


EXISTING SIDE ELEVATION




EXISTING REAR ELEVATION

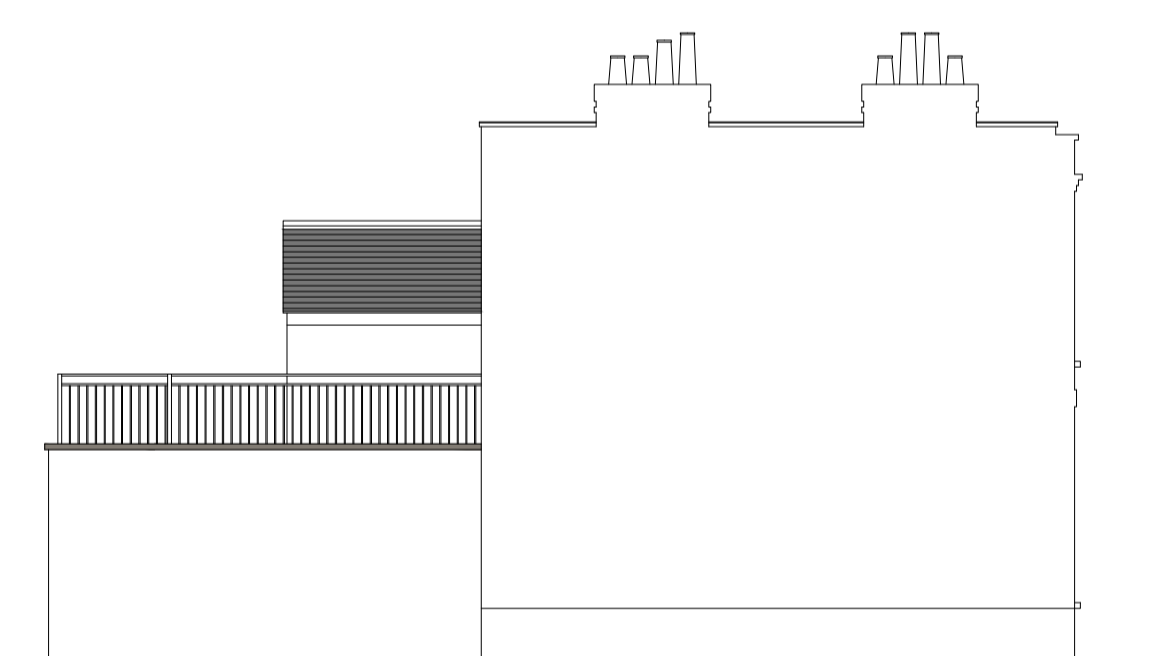

EXISTING SIDE ELEVATION

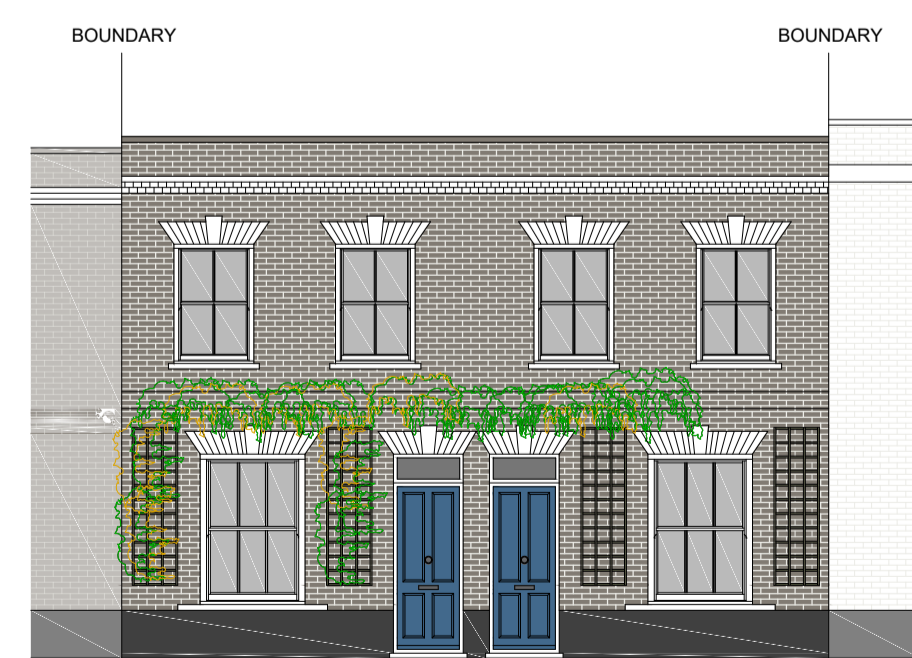


PROPOSED FRONT ELEVATION

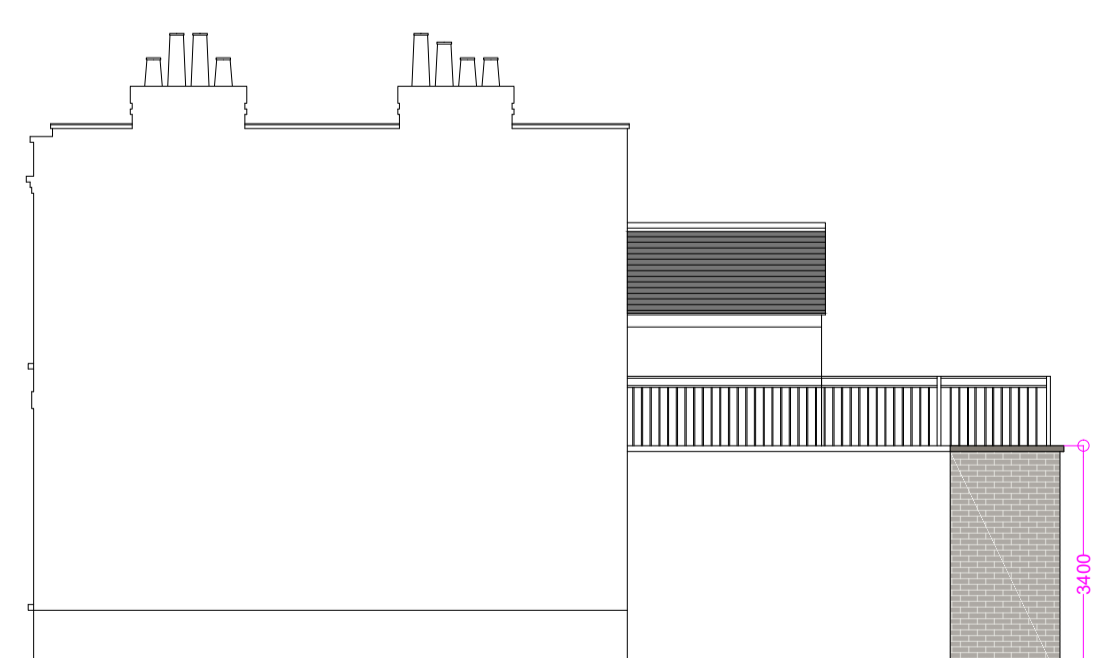

PROPOSED SIDE ELEVATION



PROPOSED REAR ELEVATION

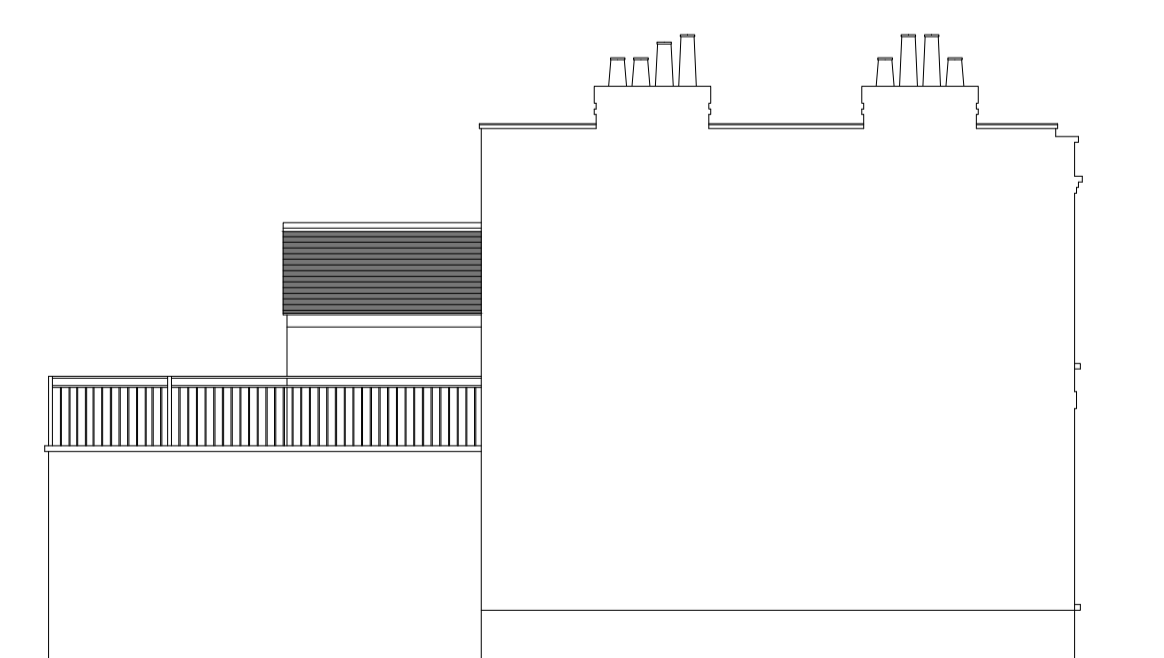

PROPOSED SIDE ELEVATION

Rev	Description	Date



FOR PLANNING PERMISSION ONLY



Phone: 01206 323603 Email: info@lpsgroup.co.uk

PROJECT **Single Storey Rear Extension and External/Internal Alterations**

ADDRESS **10 -11 Wildwood Grove London NW3 7HU**

TITLE **Existing and Proposed Floor Plans and Elevations**

CLIENT **Mr P. Chemla**

DRAWN BY TW	CHECKED BY JY	DATE 01/05/2018
SCALE A1 @ 1:100	PROJECT NUMBER LPS452	REV 1.1