


Green hatched area denotes proposed footprint

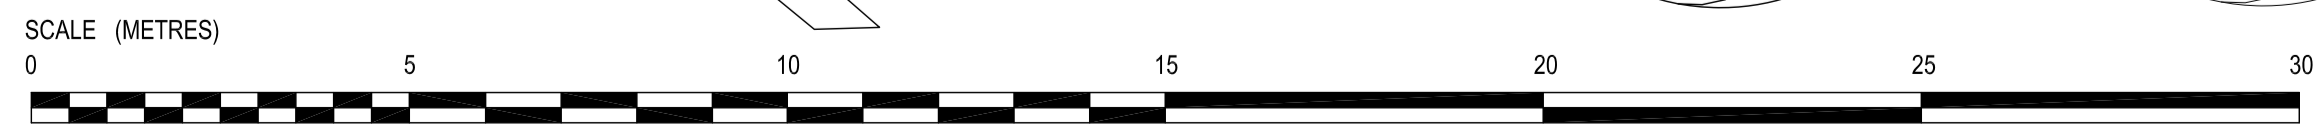

PROJECT TYPE									
Re-Tank	Re-pump	SZ/VR	RV-e	Format	P&Valet	Reconfig	4 grades	OPT	Gauge
☑	☑	☑	☑	☑	☑	☑	☑	☑	☑
Required									Not fitted

NOTES  
Project Brief was a Re-pump WITH SHOP EXTENSION (Car wash removed)

REGULATORY PERMITS & CONSENTS									
Planning	Adverts	PO	Landlord	Highways	Property	Building Control	EHO	C2D	Other
☑	☑	☑	☑	☑	☑	☑	☑	☑	☑
TBC Shell			n/a		TBC Shell		n/a		license

NOTES  
Existing fuel pipework confirmed to be UPP by a AJ Bayliss CEI survey document dated 2 March 2016

EXISTING TANK TO PUMP SCHEDULE

No	Age	Grade	SWC capacity								Comments	
				12	34	56	78	910	1112			
Tank 1	Unknown	VP Diesel	22.010						X	X		Exig tank S/Skin
Tank 2	Unknown	Unleaded	22.010						X	X		Exig tank S/Skin
Tank 3	Unknown	VP Gas	22.010	X				X	X			Exig tank S/Skin
Tank 4	Unknown	Unleaded	22.010	X	X							Exig tank S/Skin
Tank 5	Unknown	Unleaded	22.010					X	X			Exig tank S/Skin
Tank 6	Unknown	Diesel	22.010						X			Exig tank S/Skin
Tank 7	Unknown	Diesel	22.010					X	X			Exig tank S/Skin
Total			154.070									

PROPOSED TANK TO PUMP SCHEDULE

No	Age	Grade	SWC capacity								Comments
				12	34	56	78	910	1112		
Tank 1	Unknown	VP Diesel	22.010	●	●	●	●	X	X		Exig tank S/Skin
Tank 2	Unknown	Unleaded	22.010					X	X		Exig tank S/Skin
Tank 3	Unknown	VP Gas	22.010	X	●	●	●	X	X		Exig tank S/Skin
Tank 4	Unknown	Unleaded	22.010	X	X						Exig tank S/Skin
Tank 5	Unknown	Unleaded	22.010					X	X		Exig tank S/Skin
Tank 6	Unknown	Diesel	22.010					X			Exig tank S/Skin
Tank 7	Unknown	Diesel	22.010					X	X		Exig tank S/Skin
Total			154.070								

- EXTERNAL WORKS - LEGEND
- Denotes area to be paved forecourt spec concrete with DOT sub base with brushed finish & trowel edge margins
  - Denotes area to scarified SMA wearing course
  - Denotes area to be pavement spec concrete with brushed finish & trowel edge margins

**PLANNING**

**RLdm**  
architects

project managers &

#	DATE	DESCRIPTION	BY
02.05.18	2No. cycle stands added	JSL	

PROJECT : SHELL CAMDEN TOWN  
109 -113 YORK WAY, CAMDEN TOWN  
LONDON, N7 9QE

TITLE : PROPOSED SITE PLAN

SHELL UK RETAIL  
PO BOX 430  
STAINES  
TW18 3ZB  
UNITED KINGDOM

DRAWN BY :	RLDM	SCALE :	1:100
DATE :	30.01.18	PLOT DATE :	02.05.18
CAD FILE :	E:\ARCHIVE\DRAWINGS\CAMDEN TOWN\PSP_2018		

DWG No :	1481 - 02	PSP	2018	A
----------	-----------	-----	------	---