
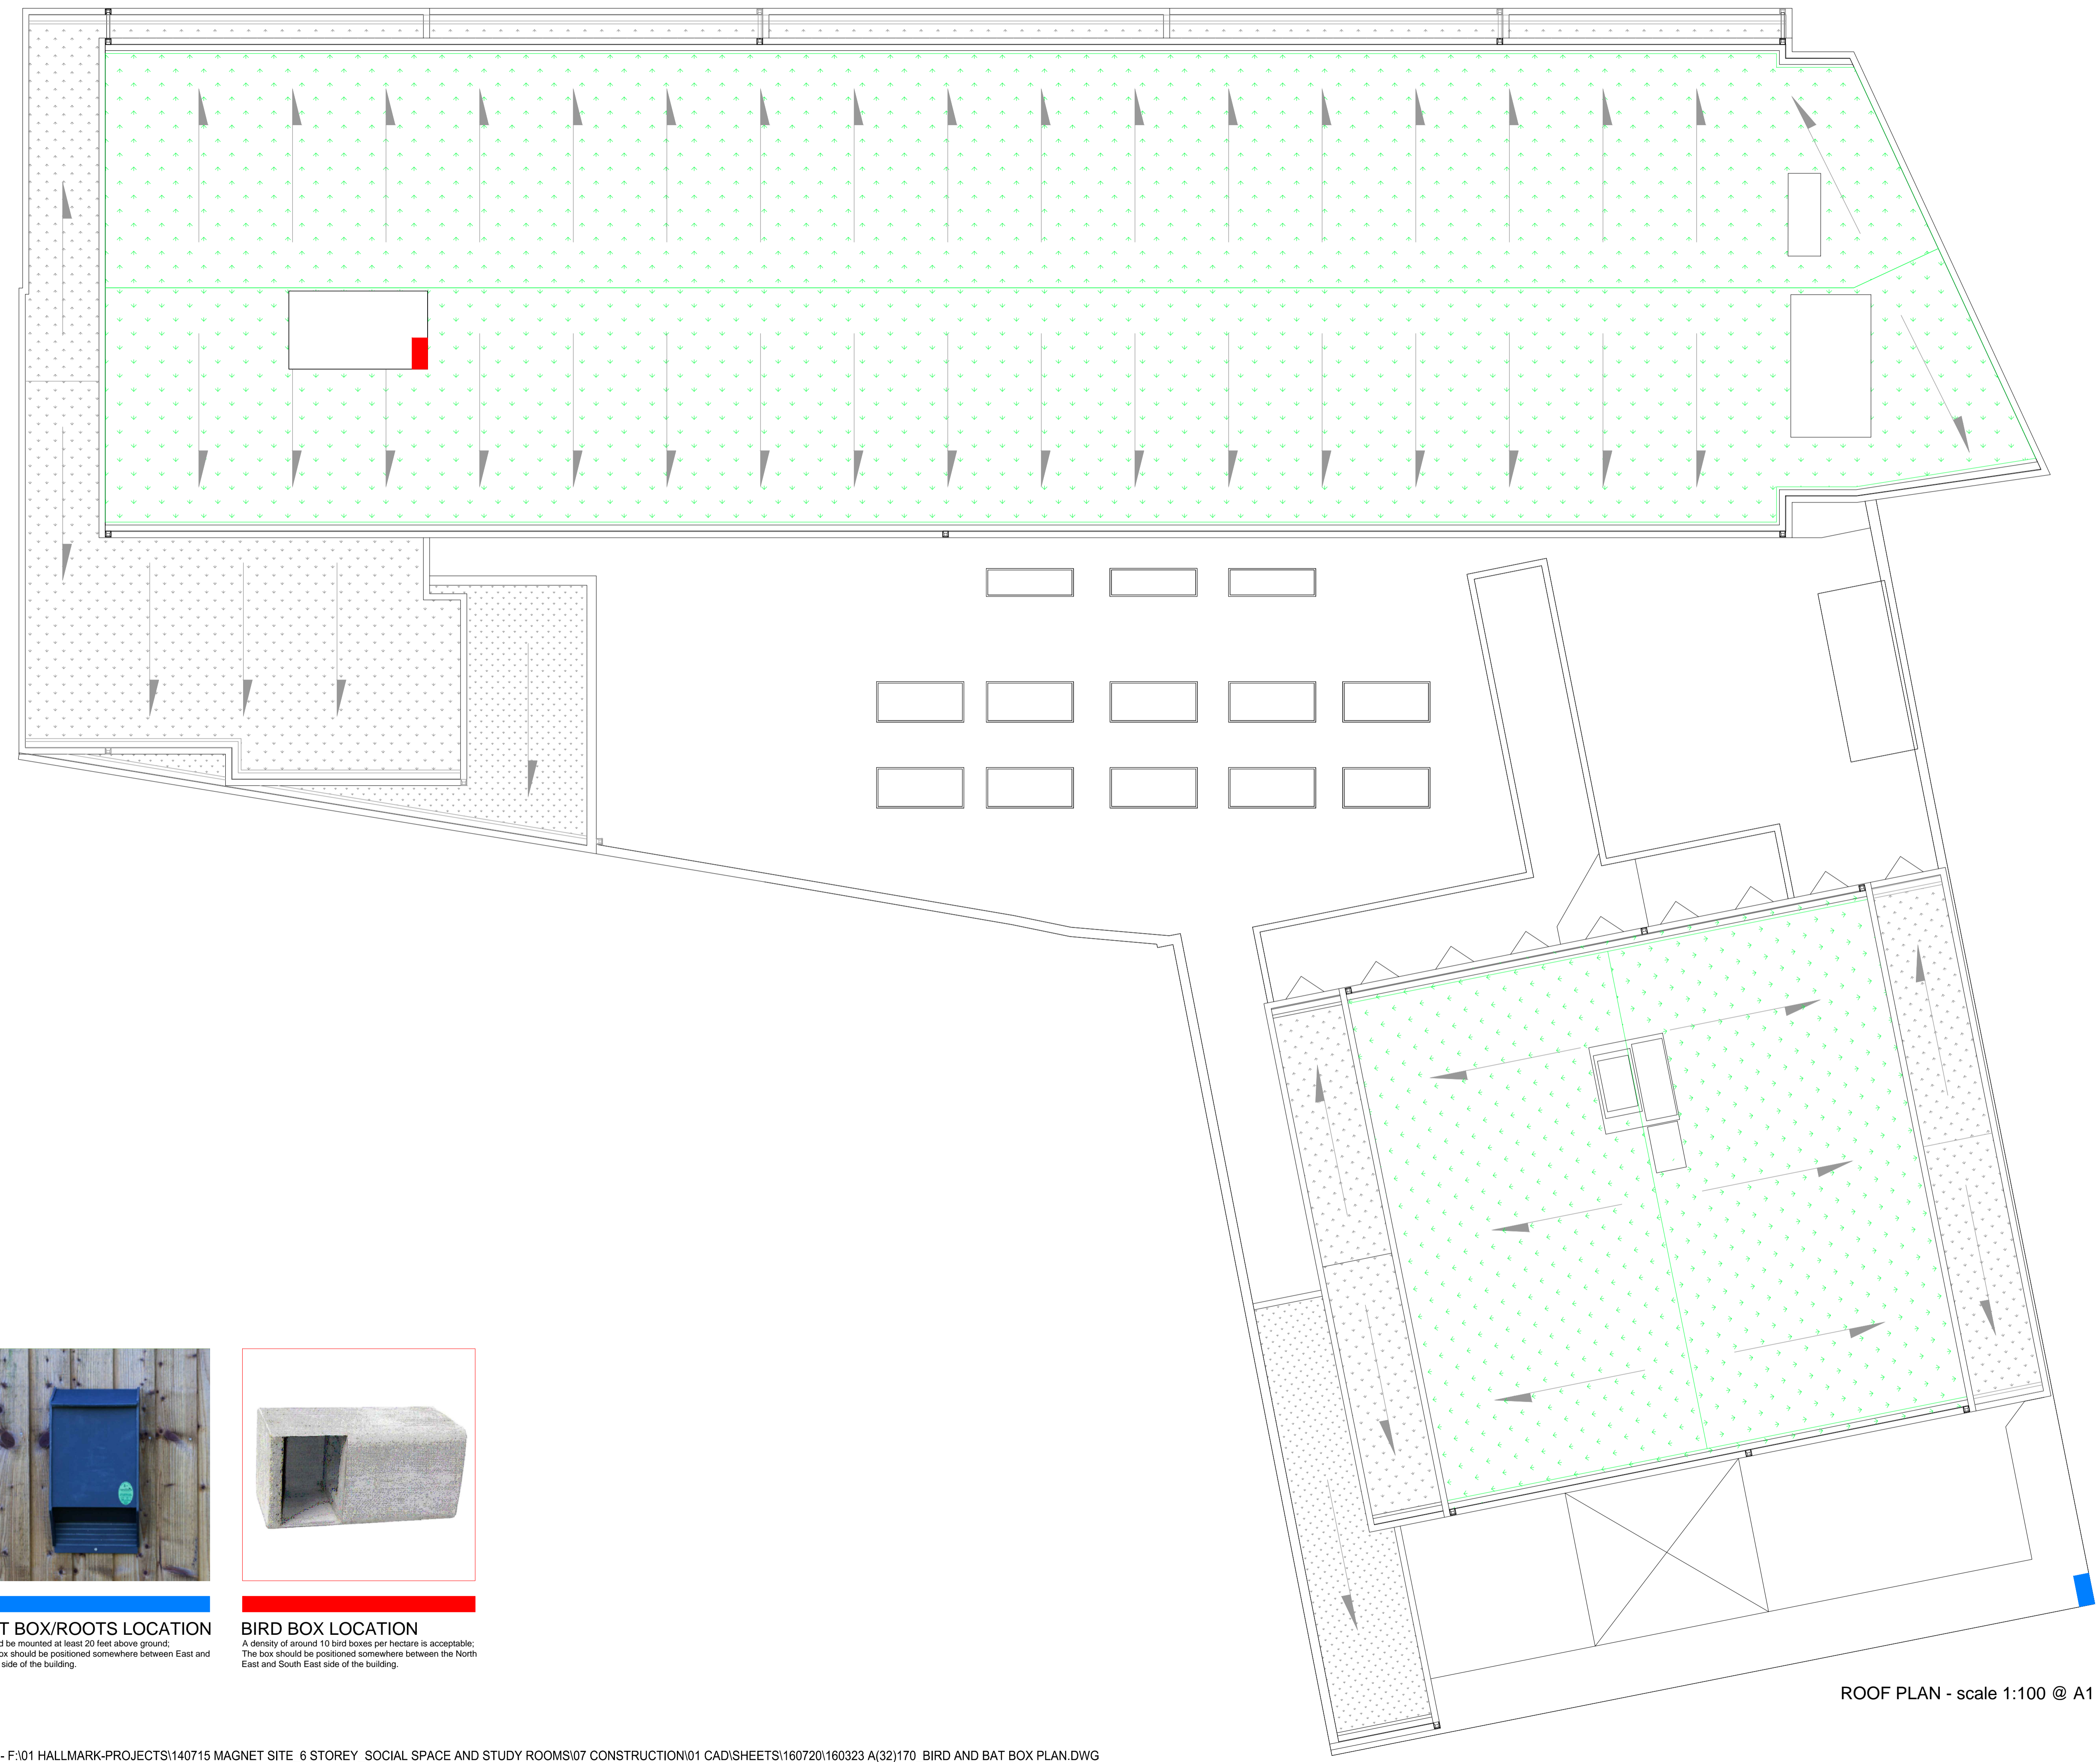


REVISIONS

Rev. Date By

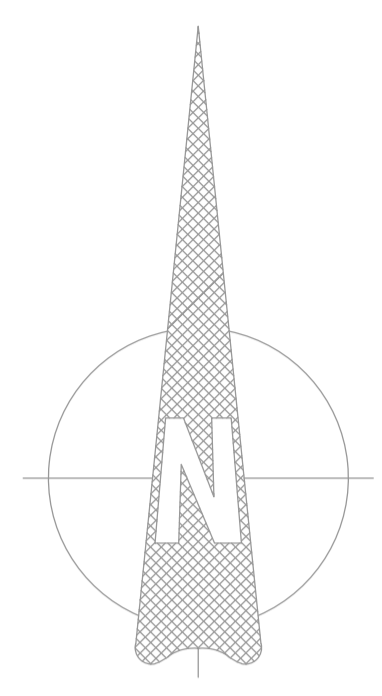

PLANNING APPLICATION

ALL DIMENSIONS TO BE CHECKED ON SITE
WORK TO FIGURED DIMENSIONS ONLY
REPORT DISCREPANCIES TO THE ARCHITECT
AT ONCE BEFORE PROCEEDING

Contemporary Design Solutions

46 Great Marlborough Street
London
W1F 7JW
Telephone: 020 7494 9000 Fax: 020 7494 4844

Client
65 HOLMES ROAD LTD


Project Title
**B8/WAREHOUSE & STUDENT ACCOMMODATION
65-69 HOLMES ROAD**

Drawing Title
**BIRD & BAT BOX LOCATION
Plan, Section and Detail**

Scale	1: Various	Date	FEB 2018
Drawn	MAA	Checked	CT
Drawing No.		Rev.	
160323 A(37)170			



BAT BOX/ROOTS LOCATION
Should be mounted at least 20 feet above ground.
The box should be positioned somewhere between East and South side of the building.

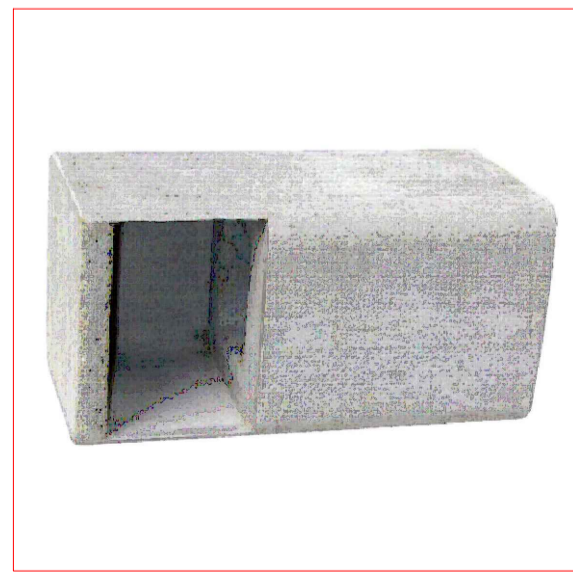

BIRD BOX LOCATION
A density of around 10 bird boxes per hectare is acceptable.
The box should be positioned somewhere between the North East and South East side of the building.

ROOF PLAN - scale 1:100 @ A1