



PROPOSED FRONT ELEVATION  
Scale 1:100

PROPOSED REAR ELEVATION  
Scale 1:100

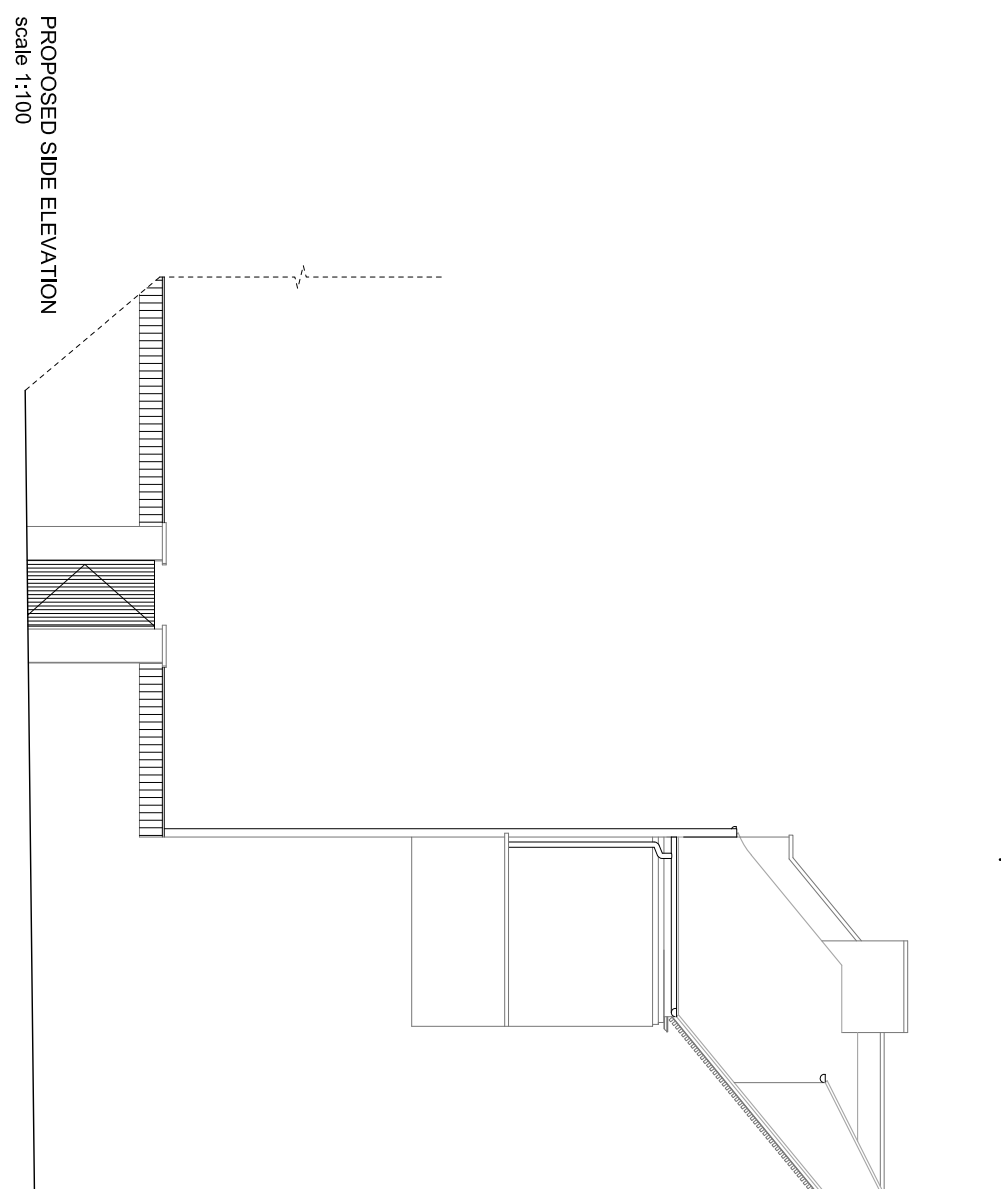

PROPOSED SIDE ELEVATION  
Scale 1:100

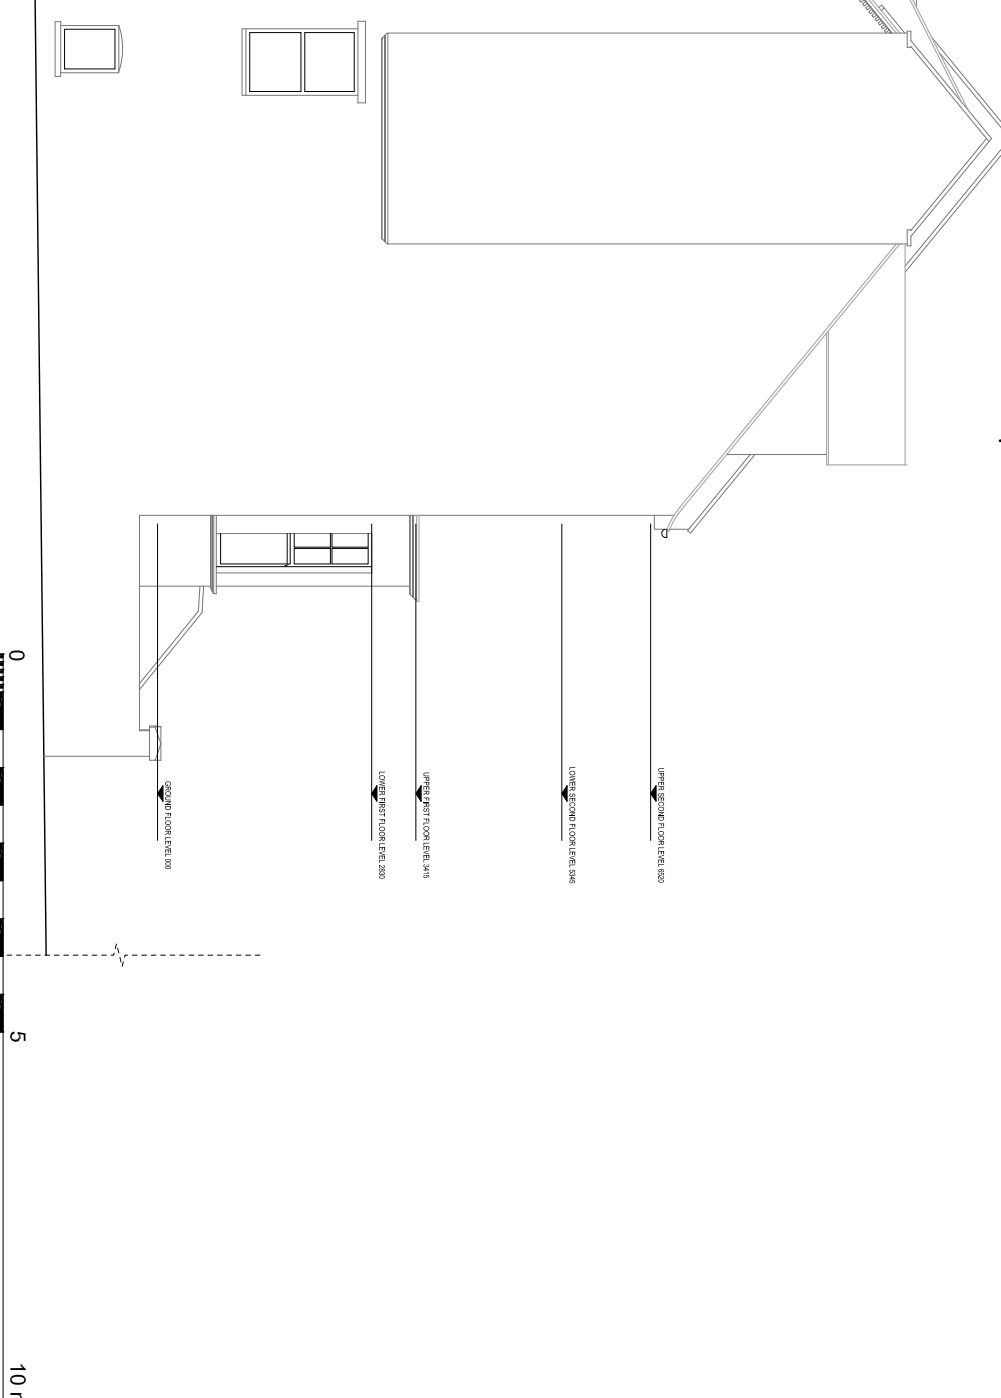

0 5 10 m

Carodyn Squire Architect take no responsibility for any dimensions obtained by scaling from this drawing. If no dimension is shown the recipient must ascertain the dimension specifically from the Architect or by site measurement. Supplying this drawing in digital form is not a guarantee of accuracy and no liability may be placed on the Architect. All dimensions must be checked on site. Any discrepancies must be reported to the Architect immediately. This drawing is copyright of Carodyn Squire Architect.

Job title <b>68 DENNINGTON PARK ROAD LONDON NW6 1BD</b>	
Drawing title <b>PROPOSED ELEVATIONS</b>	
CAROLYN SQUIRE D I P A R C H R I B A 122 Church Walk, London N16 8QW Tel: 020 7254 0624 Fax: 020 75039769 Email : mail@carolynsquire.co.uk	
Drawing No. <b>1806/05</b>	Revision
Date <b>/04/18</b>	Scale <b>1:100 @ A3</b>