



01: BASEMENT FLOOR PLAN  
SCALE 1:100

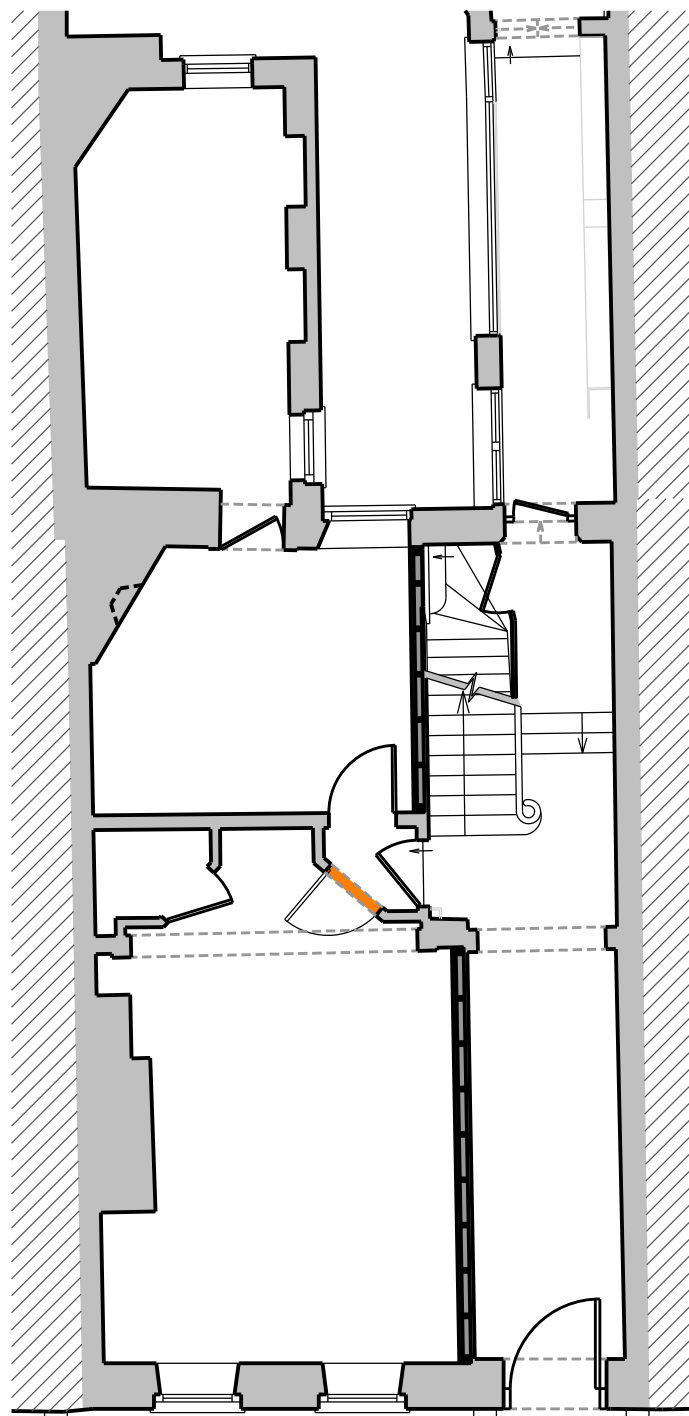


02: GROUND FLOOR PLAN  
SCALE 1:100

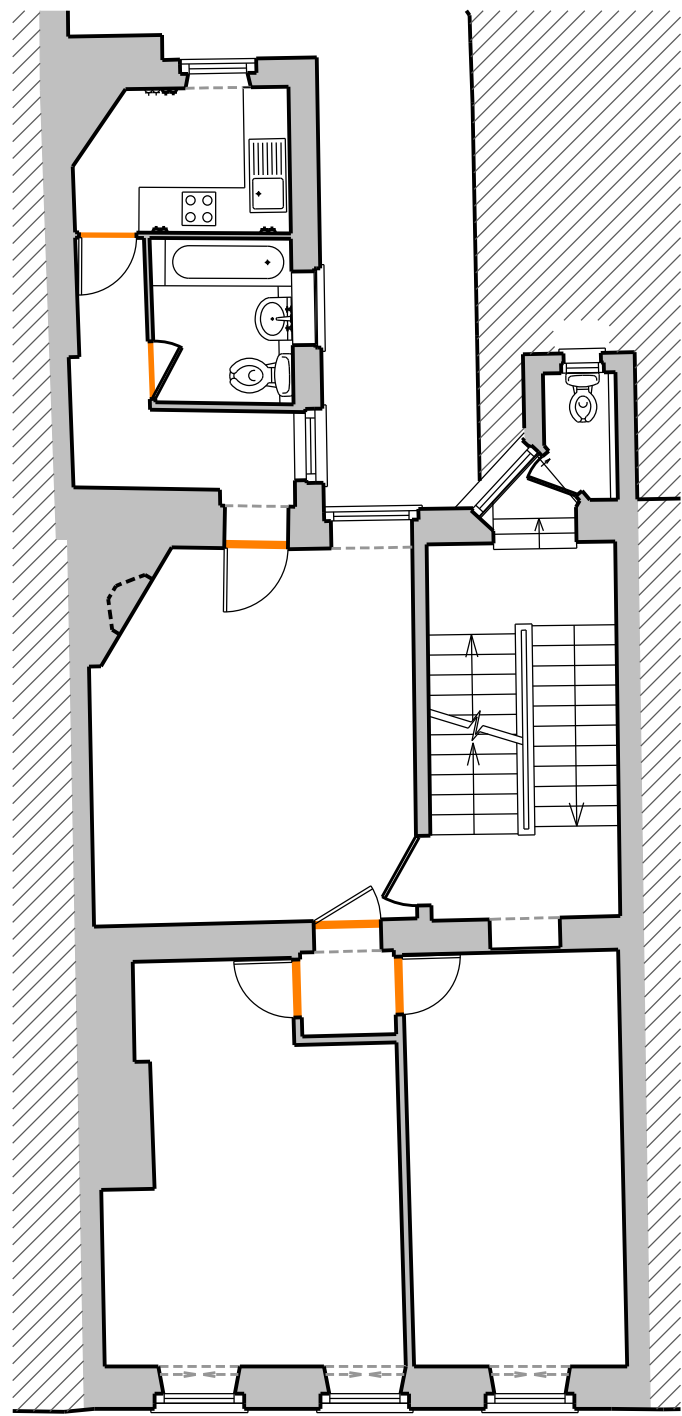


03: FIRST FLOOR PLAN  
SCALE 1:100

KEY

TYPE 1 - REPLACEMENT 4  
PANEL DOOR

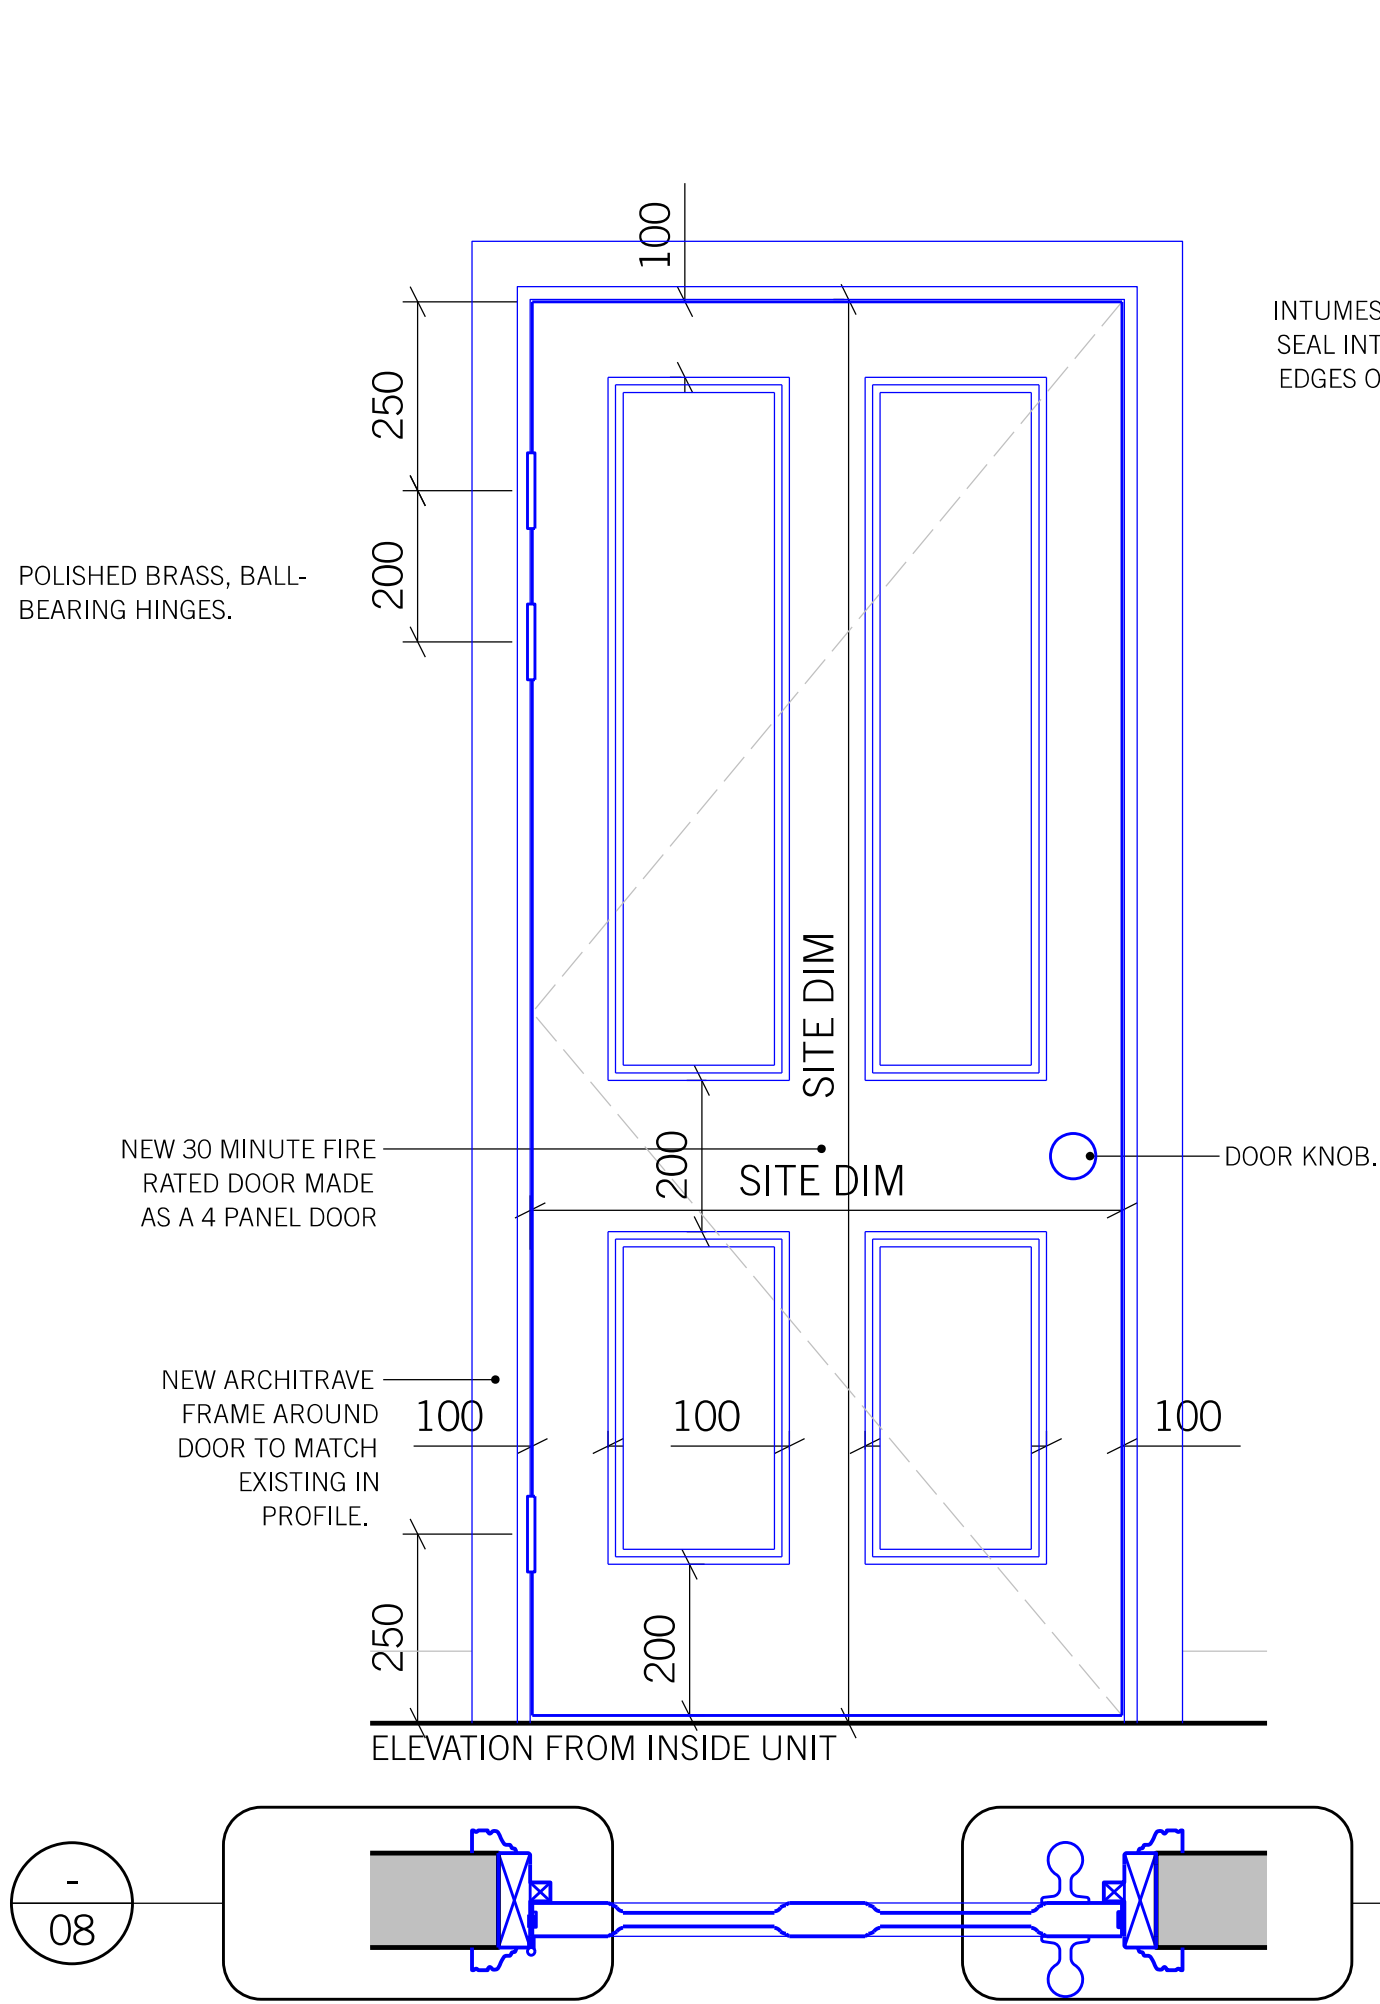

04: TYPE 1 - STANDARD 4 PANEL REPLICA DOOR  
SCALE 1:10

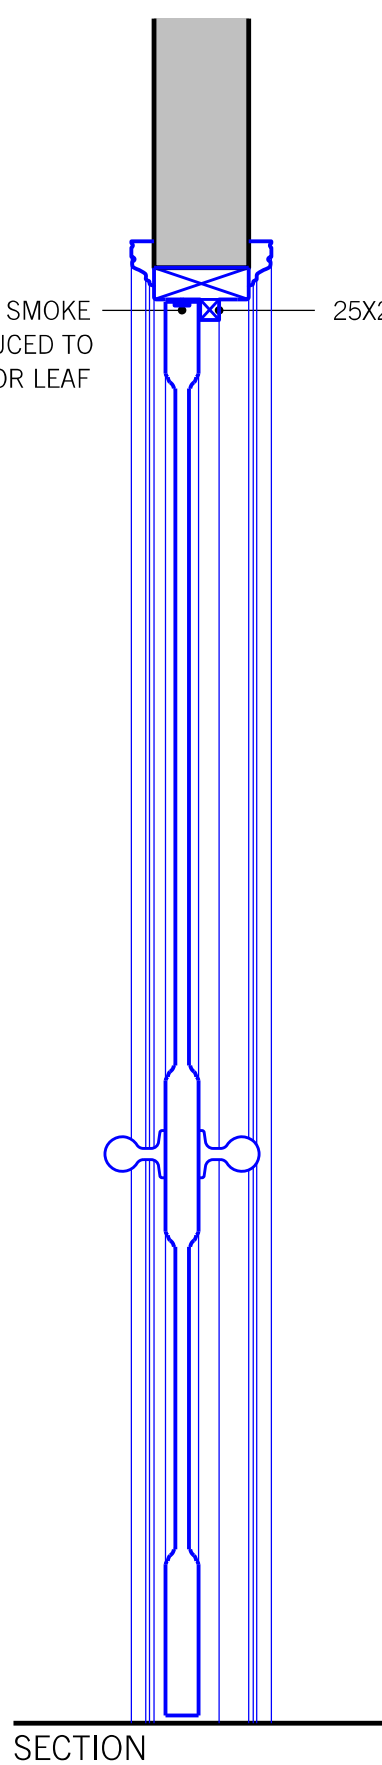


25X25MM DOOR JAMB

NEW ARCHITRAVE IN  
PATTERN TO MATCH  
EXISTING 4 PANEL  
DOORS.

25X25MM DOOR STOP

NEW DOOR  
KNOBS


INTUMESCENT SMOKE  
SEAL INTRODUCED TO  
EDGES OF DOOR LEAF

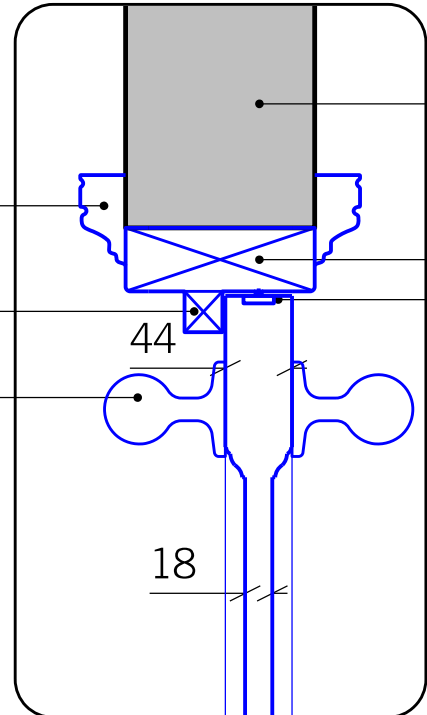

05: DETAIL  
SCALE 1:5

EXISTING WALL MAINTAINED

DOOR FRAME REPLACED WITH  
NEW TO GIVE SOLID  
CONSTRUCTION  
INTUMESCENT SMOKE SEAL  
INTRODUCED TO EDGES OF DOOR  
LEAF

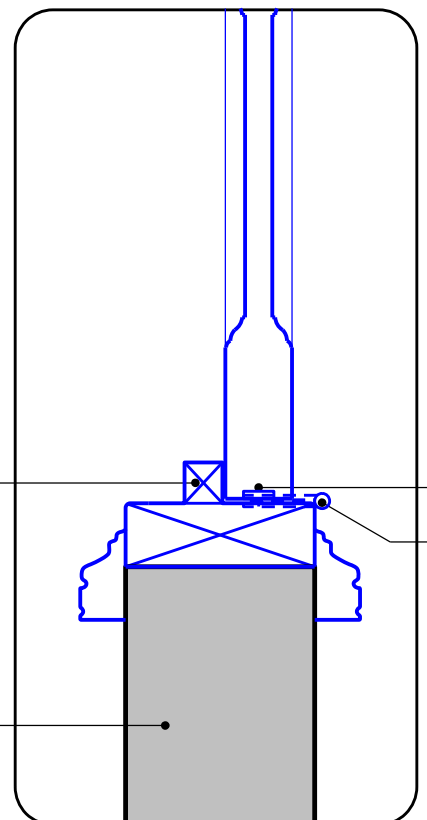

07: DETAIL  
SCALE 1:5

INTUMESCENT SMOKE SEAL  
INTRODUCED TO EDGES OF DOOR  
LEAF  
3 FIRE RATED HINGES INSTALLED TO  
FRAME, HINGE BACKSET 12MM  
FROM FRONT FACE OF DOOR.

SCALE @ 1:10 0 0.1 0.2 0.5 1m

SCALE @ 1:5 0 0.5 1

REV.	DATE	REASON FOR ISSUE	CHK. BY
19.09.17		UPDATES FOR PLANNING	KS

NOTE:  
- USE FIGURED DIMENSIONS ONLY.  
- ALL DIMENSIONS TO BE CHECKED  
ON-SITE.  
- ANY DISCREPANCIES BETWEEN  
CONSULTANT DRAWINGS TO BE  
REPORTED TO THE ARCHITECT  
BEFORE ANY WORK COMMENCES.  
- MATTHEW SPRINGETT ASSOCIATES ©

MSA

MATTHEW SPRINGETT ASSOCIATES Ltd.  
70 HATTON GARDEN  
LONDON EC1N 8JT  
T+44 (0)20 7692 5950  
F+44 (0)20 7692 5951

CLIENT  
HATTON GARDEN  
PROPERTIES LTD.

PROJECT  
5 GREAT JAMES STREET

TITLE  
PROPOSED INTERNAL  
DOOR TYPE

DATE	JOB NO.	DRAWN BY	PURPOSE
03.05.18	177A	AT	P
SCALE @ A1	NUMBER	REV.	
1:10/1:5	177A-713	-	