



CHECK AND VERIFY ALL DIMENSIONS PRIOR TO COMMENCEMENT OF WORK. THIS DRAWING SHALL BE READ IN CONJUNCTION WITH ALL OTHER CONTRACT DOCUMENTS INCLUDING THOSE BY OTHER CONSULTANTS, AND INCLUDING SPECIFICATIONS. SEEK CLARIFICATION OF INCONSISTENCIES/ CONFLICTS. FIGURED DIMENSIONS SHALL TAKE PRECEDENCE TO SCALED DIMENSIONS.

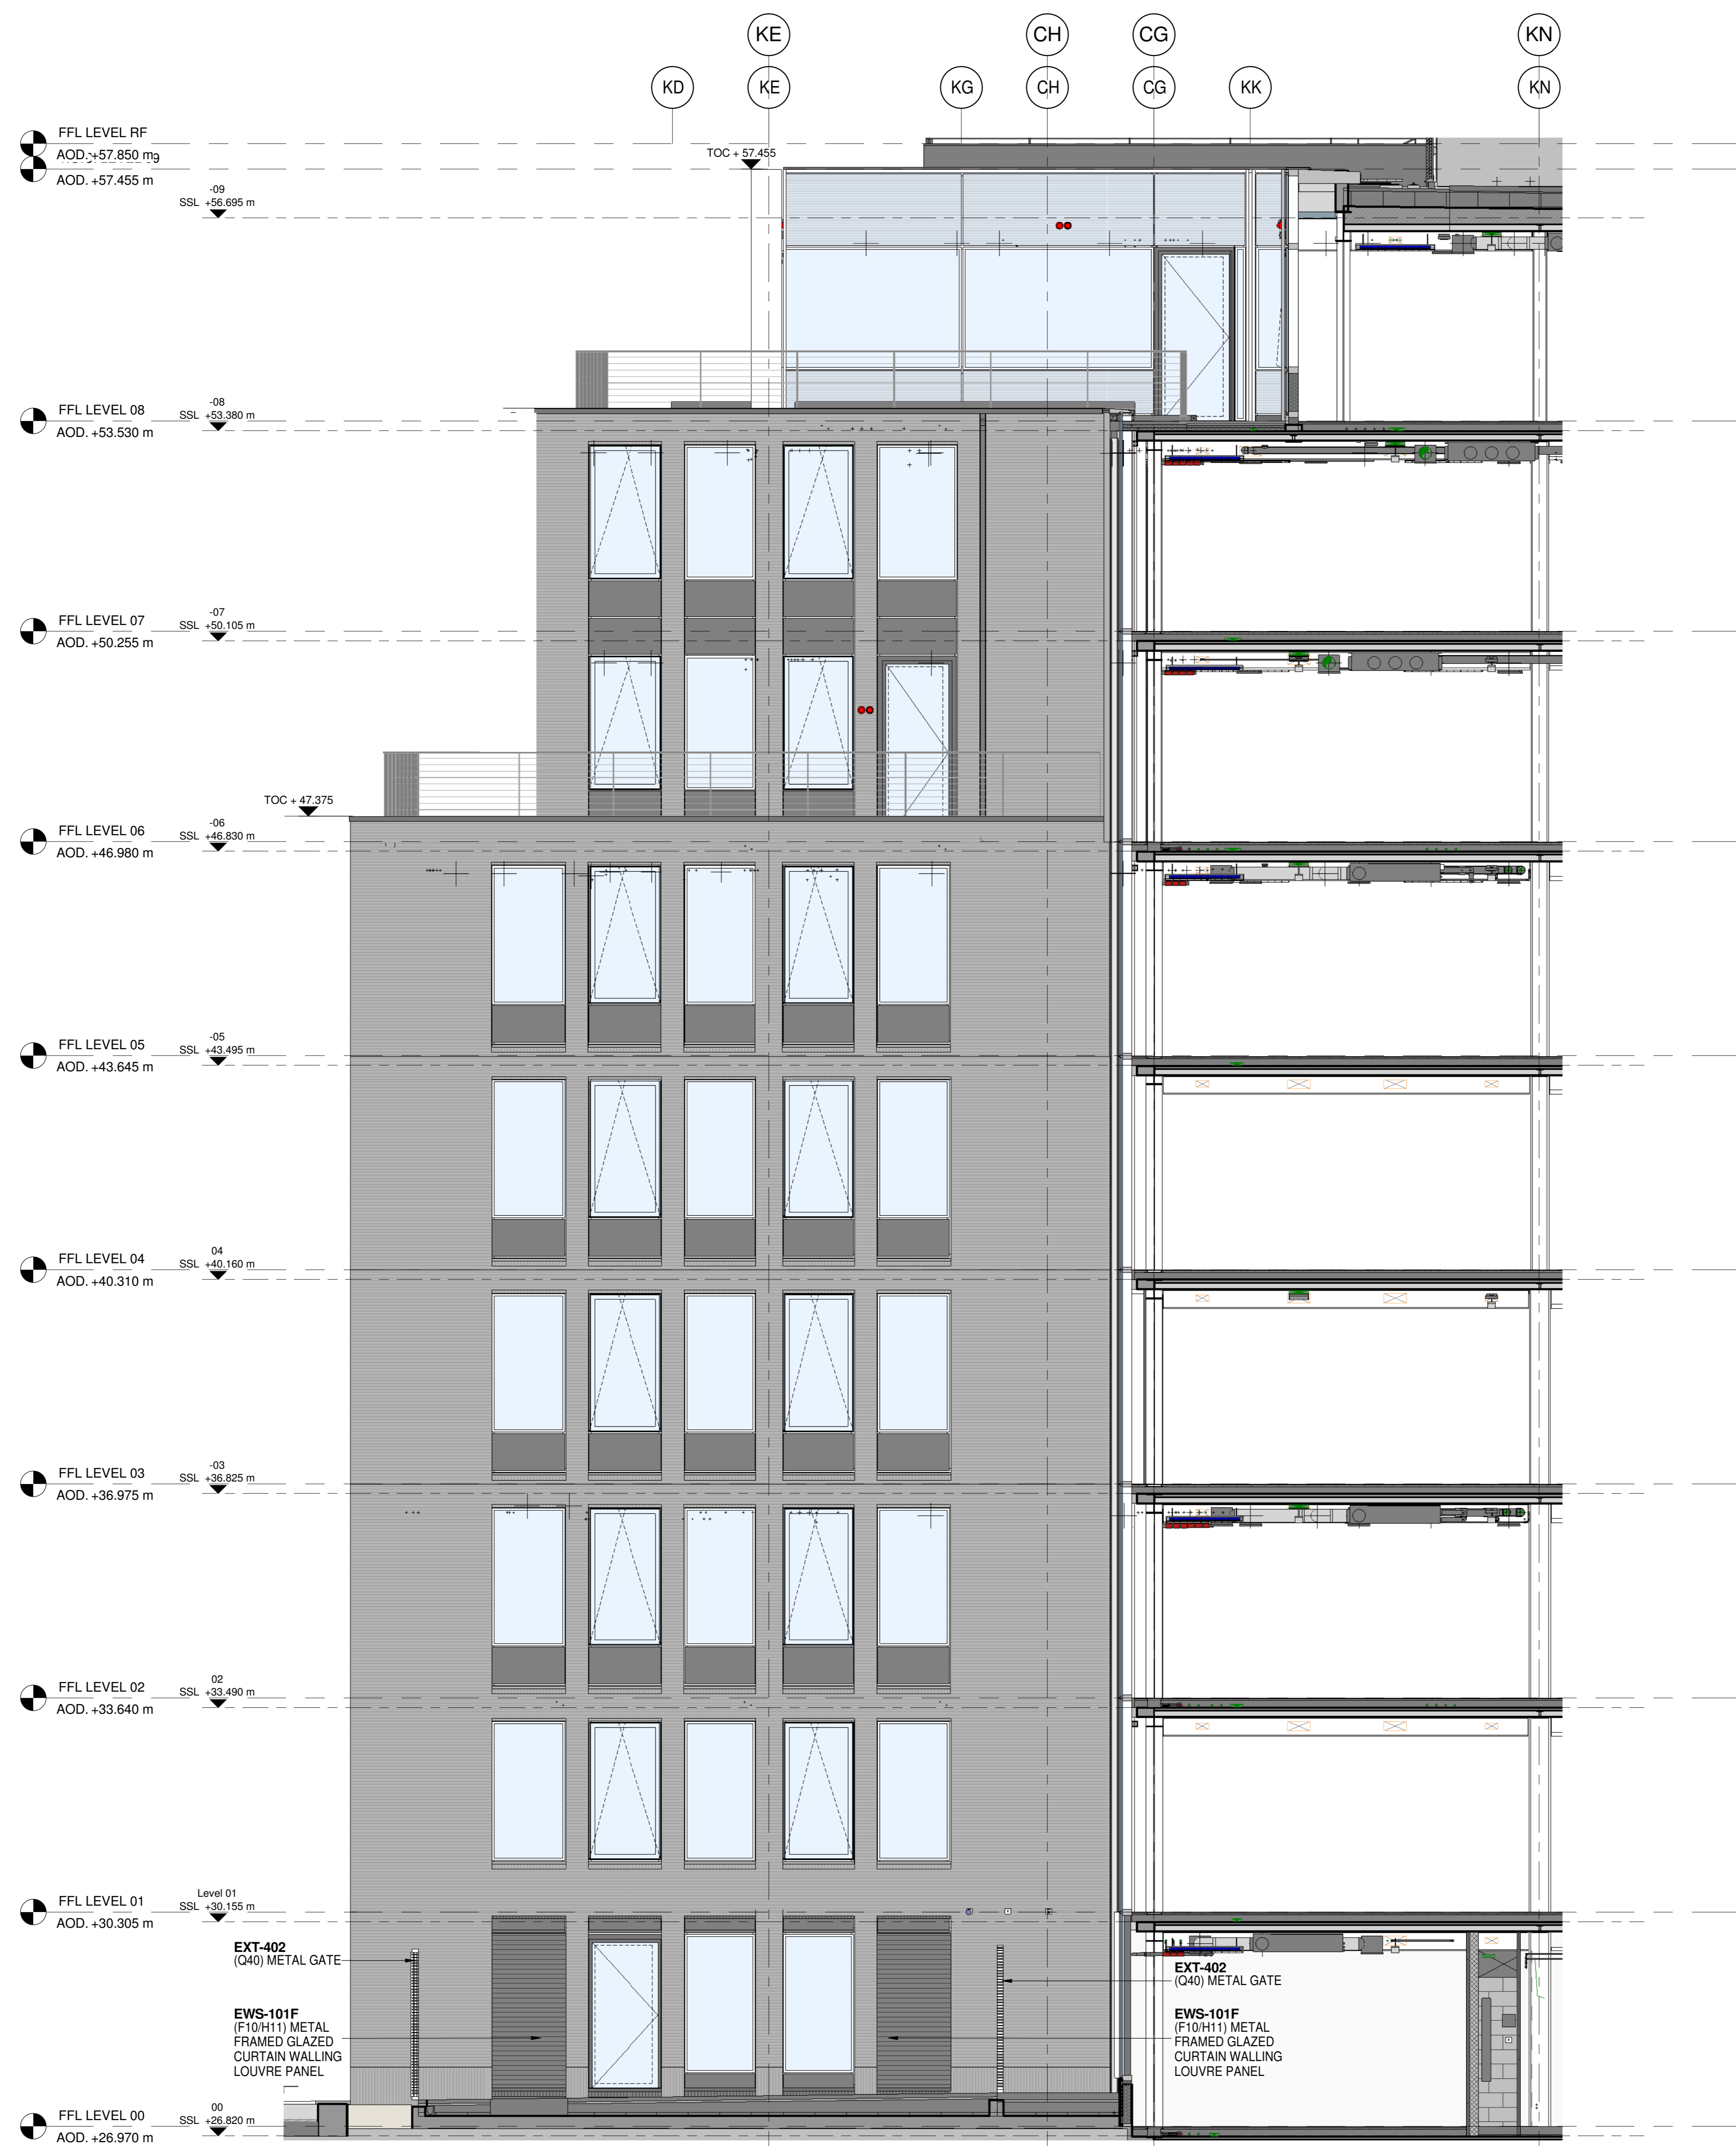


SECTION 03 - POCKET PARK SOUTH ELEVATION
SCALE: 1 : 50

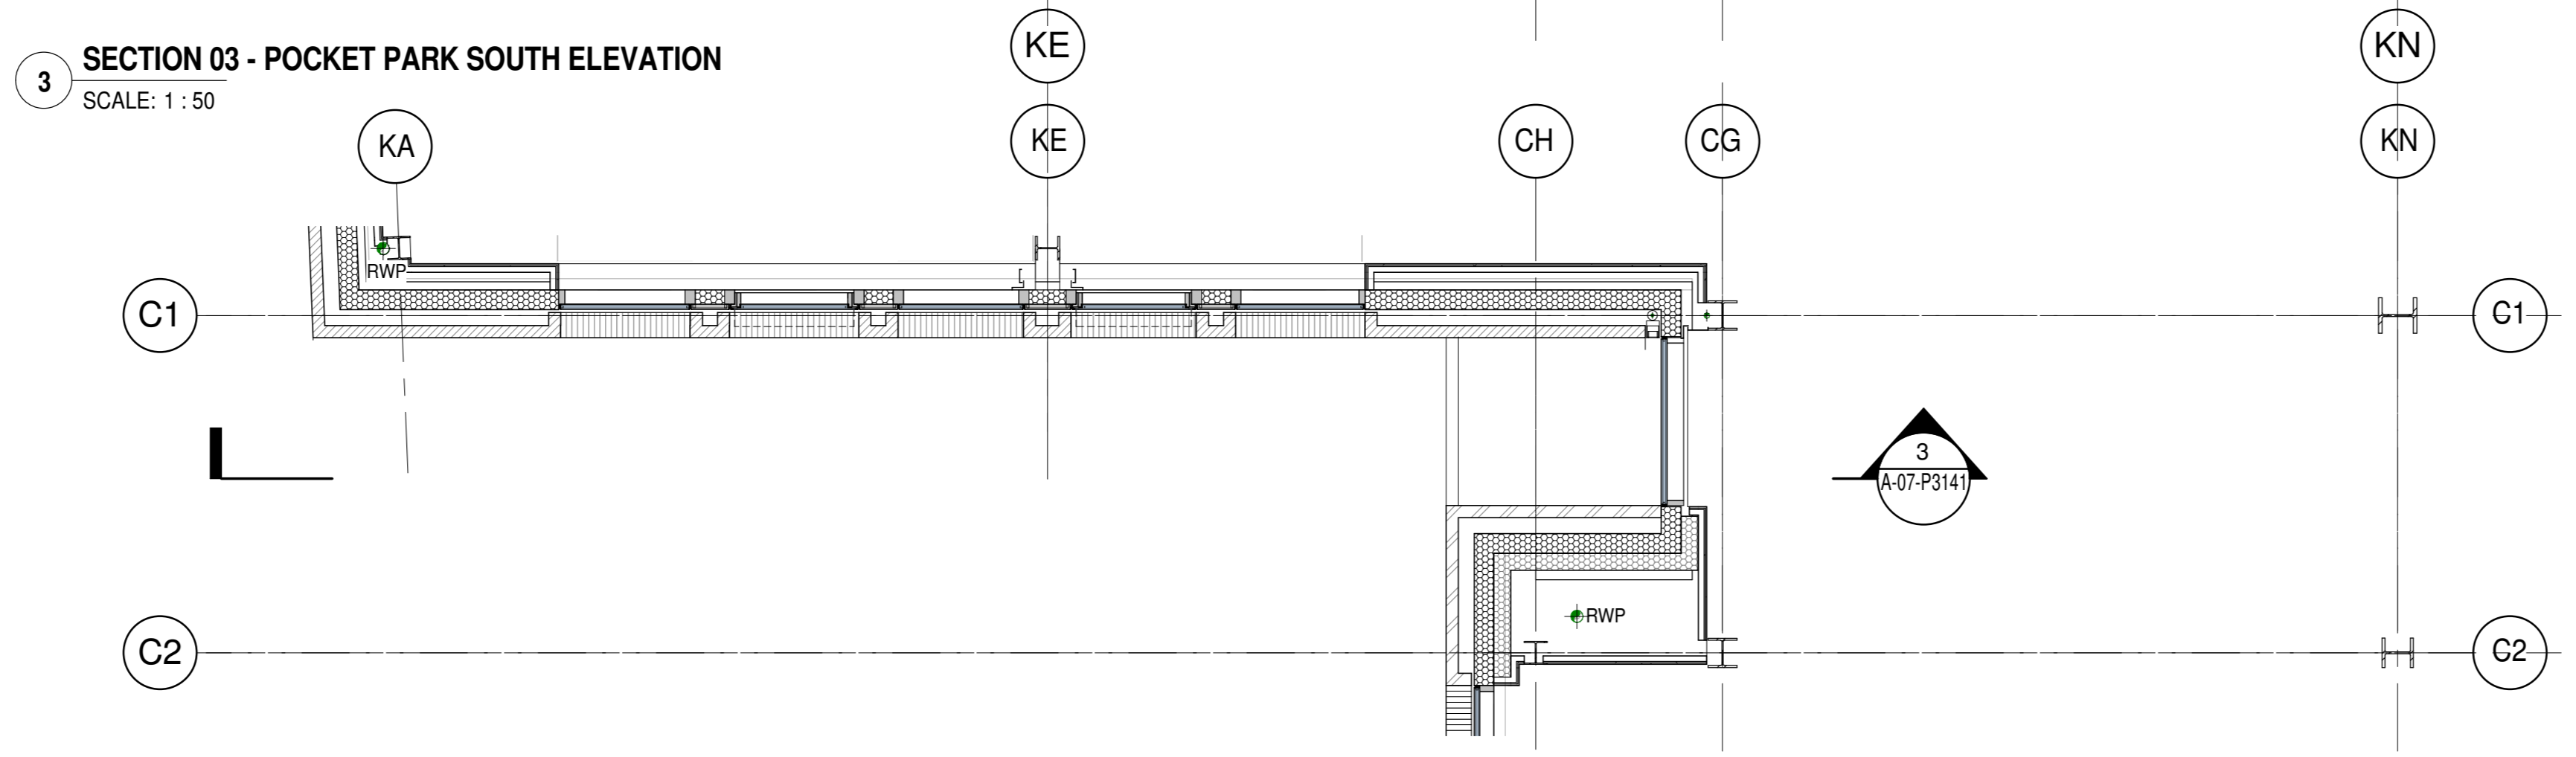

PLAN - LEVEL 02 - POCKET PARK
SCALE: 1 : 50

01	24/01/2018	NMA planning application	JEP	HW
02	17/01/2018	NMA planning application	JEP	HW
REV	DATE	DESCRIPTION	BY	CHECKED BY

- REVISIONS & COMMENTS**
- AMENDED AS PER MPX COMMENTS
 - BRICK WEAVE PATTERN AMENDED
 - LEVEL OF TOP OF VERTICAL BRICK AMENDED
 - AMENDED AS PER COMMENTS
 - PROP PLATE CHANGED, DOORS AMENDED, DOOR HANDLES MANIFESTATION REMOVED AS PER MCE INSTRUCTION
 - PRECAST CONCRETE PANEL AMENDED, GROUND FLOOR THRESHOLD INCREASED
 - LOUVRE ADDED

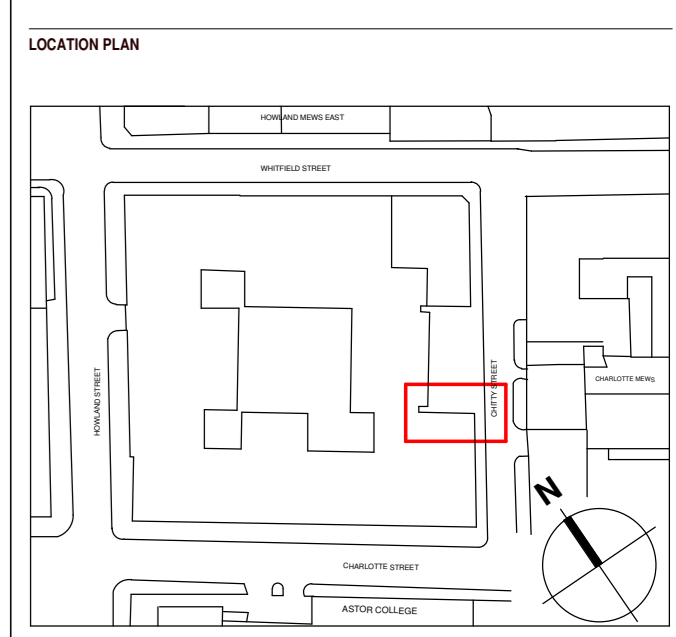

Arney Fender Katsalidis

Arney Fender Katsalidis
T / +44 20 3772 7320
E / info@afkstudios.com
W / afkstudios.com
44-46 Scutcheon Street, London, EC2A 4HH.

CLIENT:
DERWENT LONDON MULTIPLEX

PROJECT:
80 CHARLOTTE STREET

DRAWING TITLE:
POCKET PARK SOUTH ELEVATION PLAN, ELEVATION AND SECTION CHITTY STREET

PROJECT NO:
44034

STATUS:
FOR PLANNING

DRAWING NO:
A-07-P3141

REVISION:
01

