




Note:
 This drawing has been drawn to scale for the purposes of obtaining local authority approval. Any measurements required for construction must not be scaled from this drawing.
 All structural elements to be agreed with local authority Building Control prior to commencement of works.
 Attention is drawn to the provisions of the party wall act 1996. Legal boundaries should be determined by others.

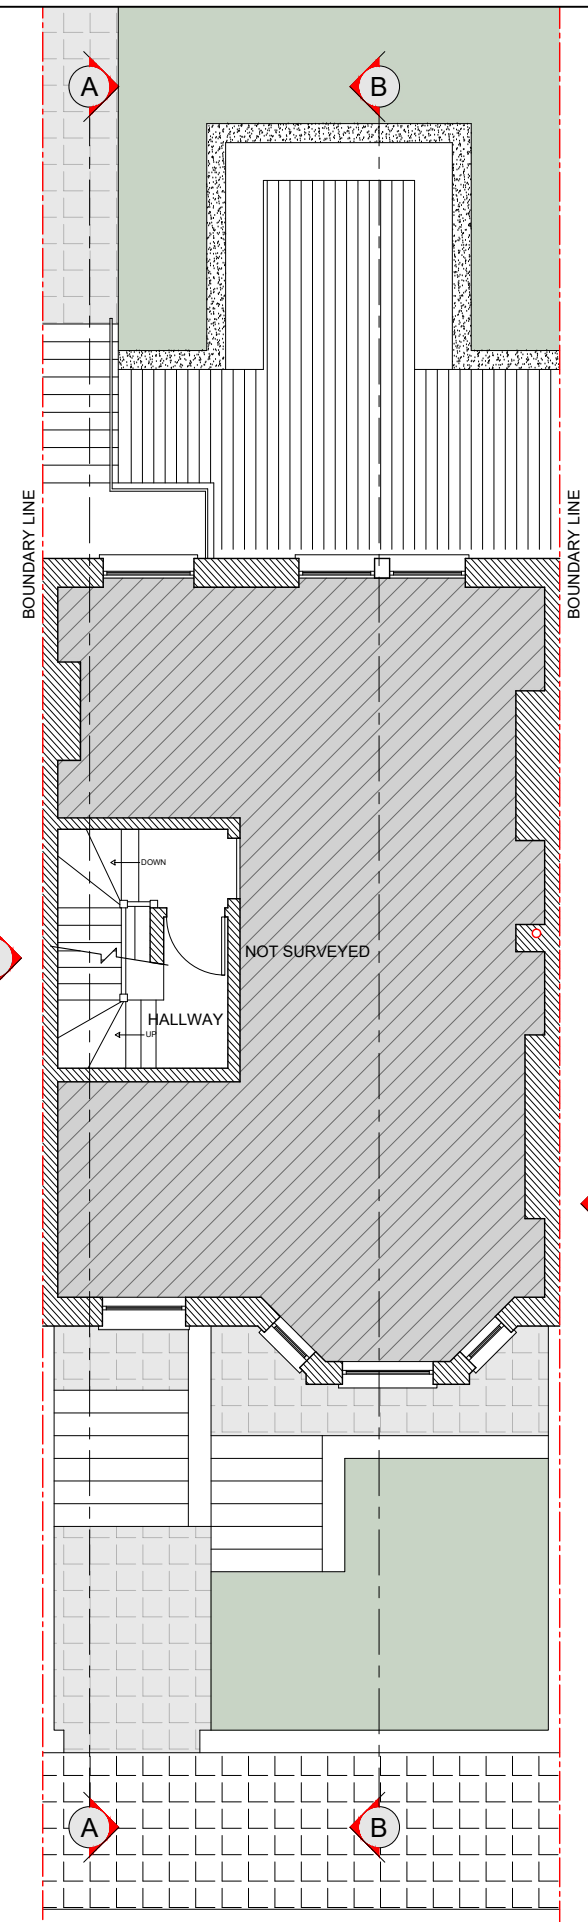


EXISTING FIRST FLOOR PLAN.
 61.23m²

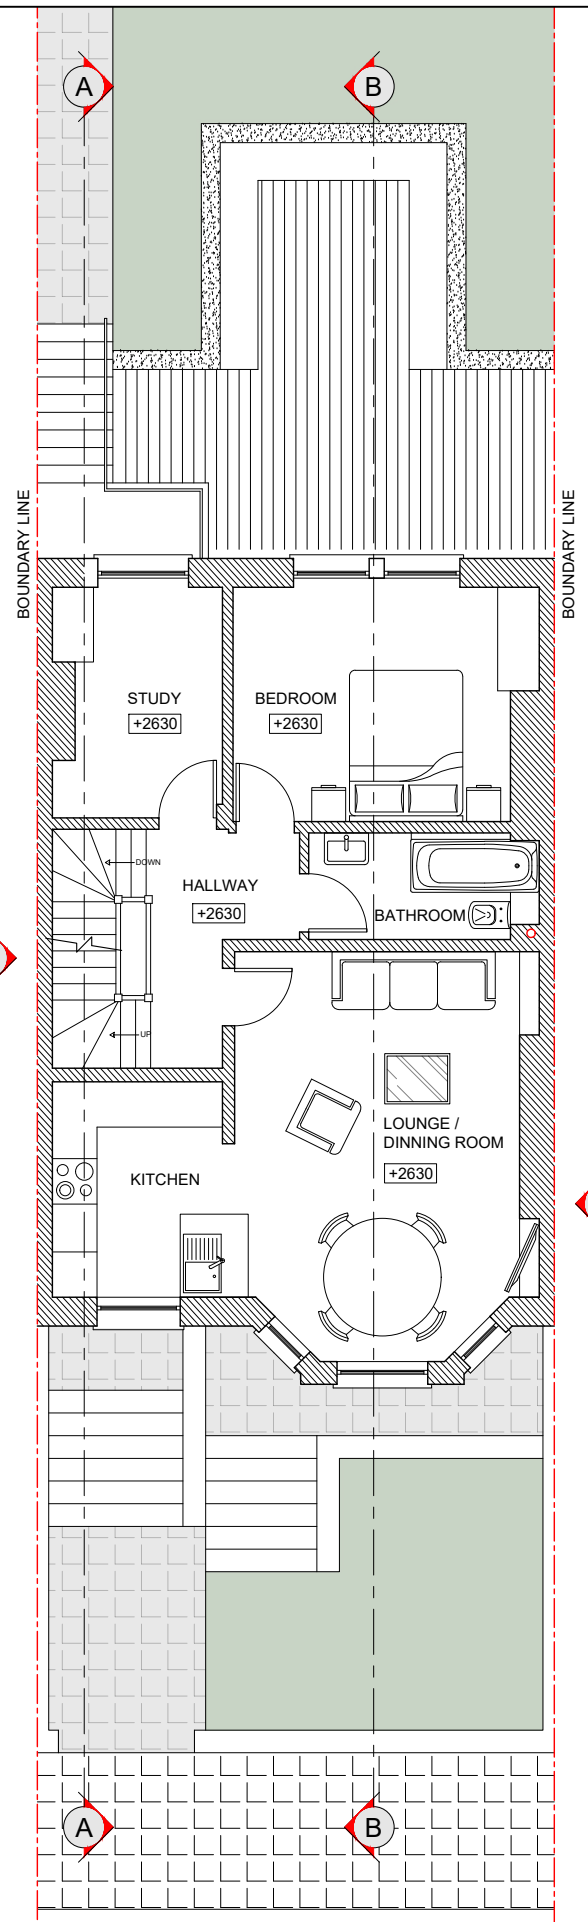



EXISTING SECOND FLOOR PLAN.
 61.23m²

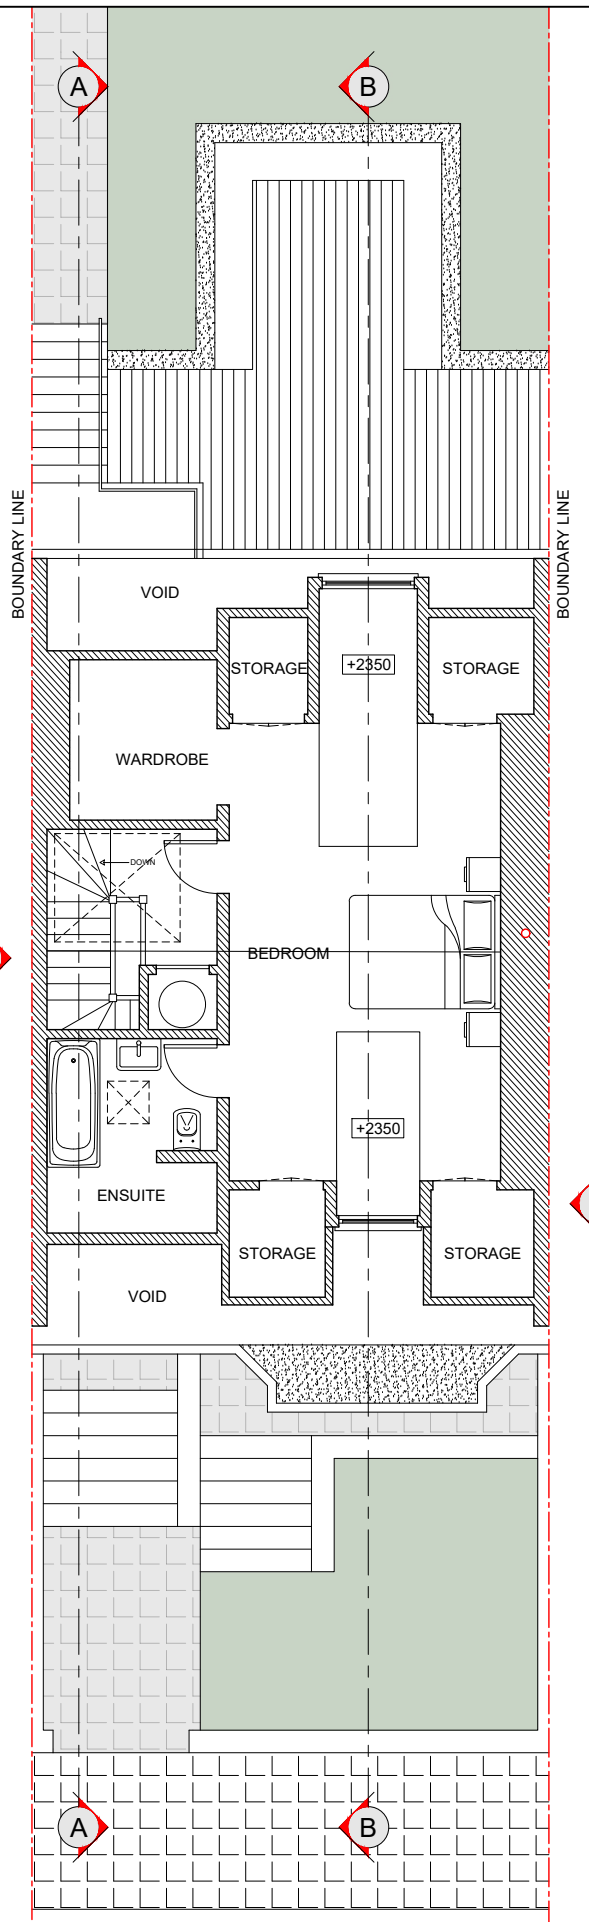

EXISTING THIRD FLOOR PLAN.
 41.80m²

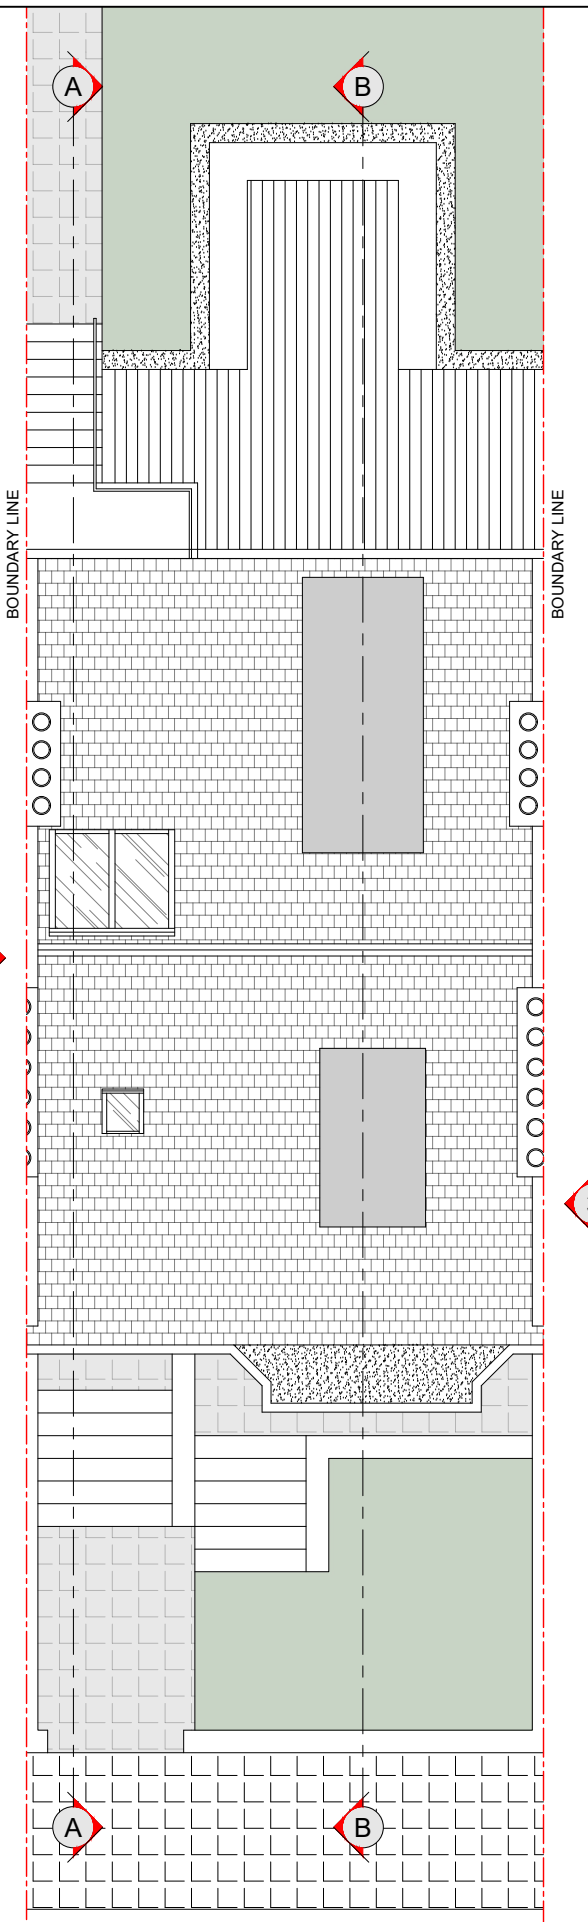

EXISTING ROOF PLAN.

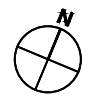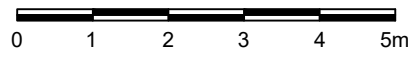

Revive Renovations
 Planning & Technical Drawings
 www.revive-renovations.com

client
 FLAT 4, 7 CROSSFIELDS RD NW3 4NS

project
 FULL PLANNING APPLICATION
 REAR DORMER ROOF EXTENSIONS,
 ALTERATIONS TO FRONT DORMER &
 ERECTION OF STEEL BALUSTRADE

drawing title
 EXISTING FIRST, SECOND, THIRD
 FLOOR & ROOF PLAN

date
 APRIL 2018

scale
 1:100@A3


dwn
 AD

drawing number
 02


sheet no.
 02 of 13

rev
 -

Note:
 This drawing has been drawn to scale for the purposes of obtaining local authority approval. Any measurements required for construction must not be scaled from this drawing.
 All structural elements to be agreed with local authority Building Control prior to commencement of works.
 Attention is drawn to the provisions of the party wall act 1996. Legal boundaries should be determined by others.

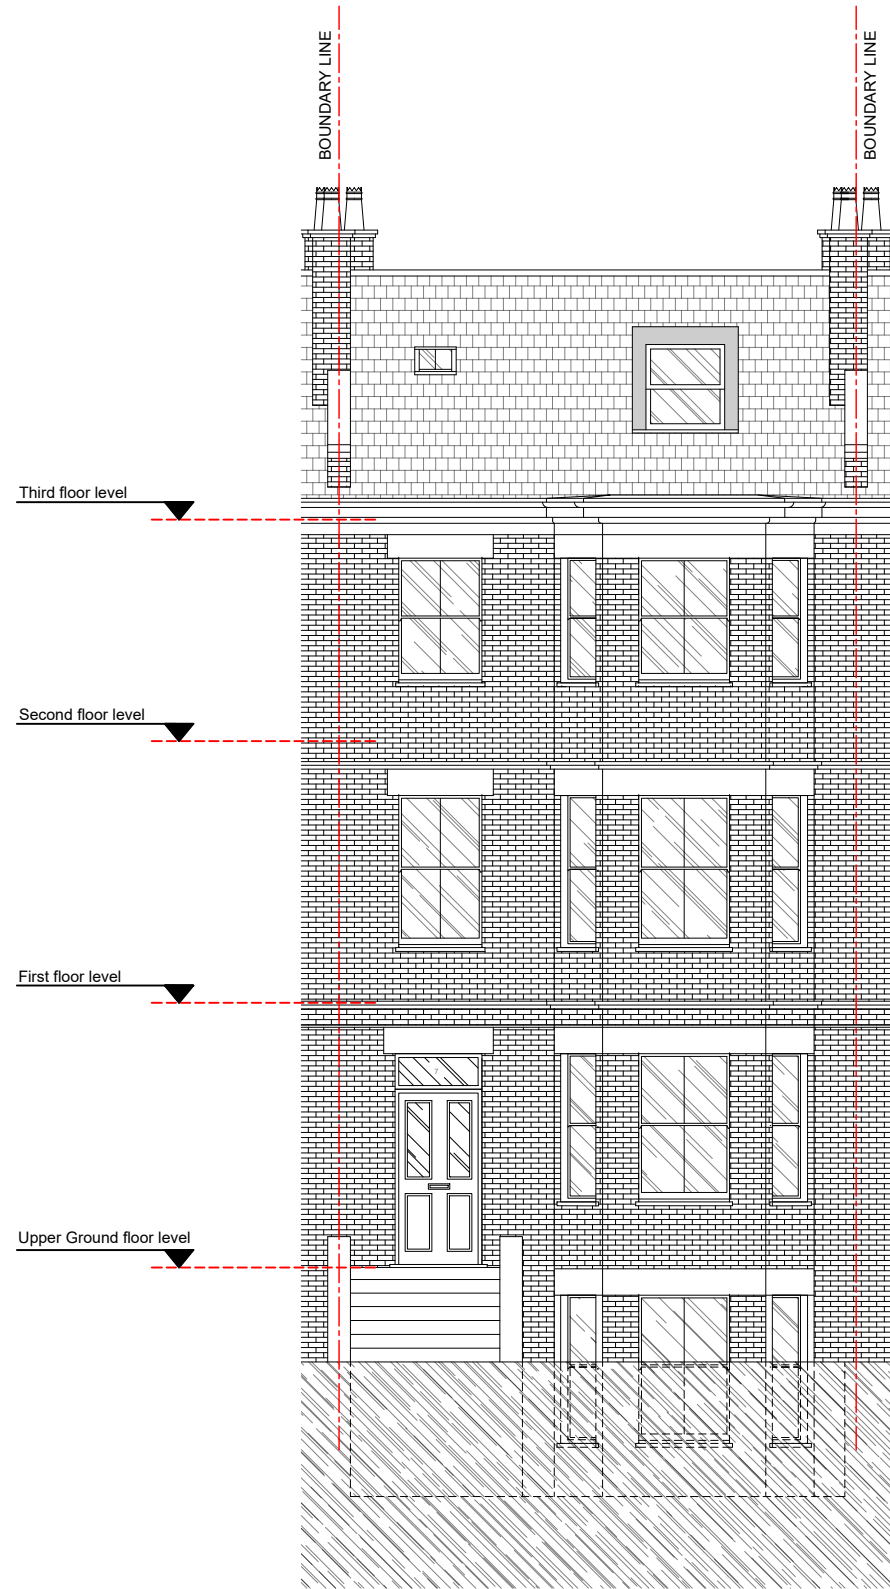


EXISTING FRONT ELEVATION

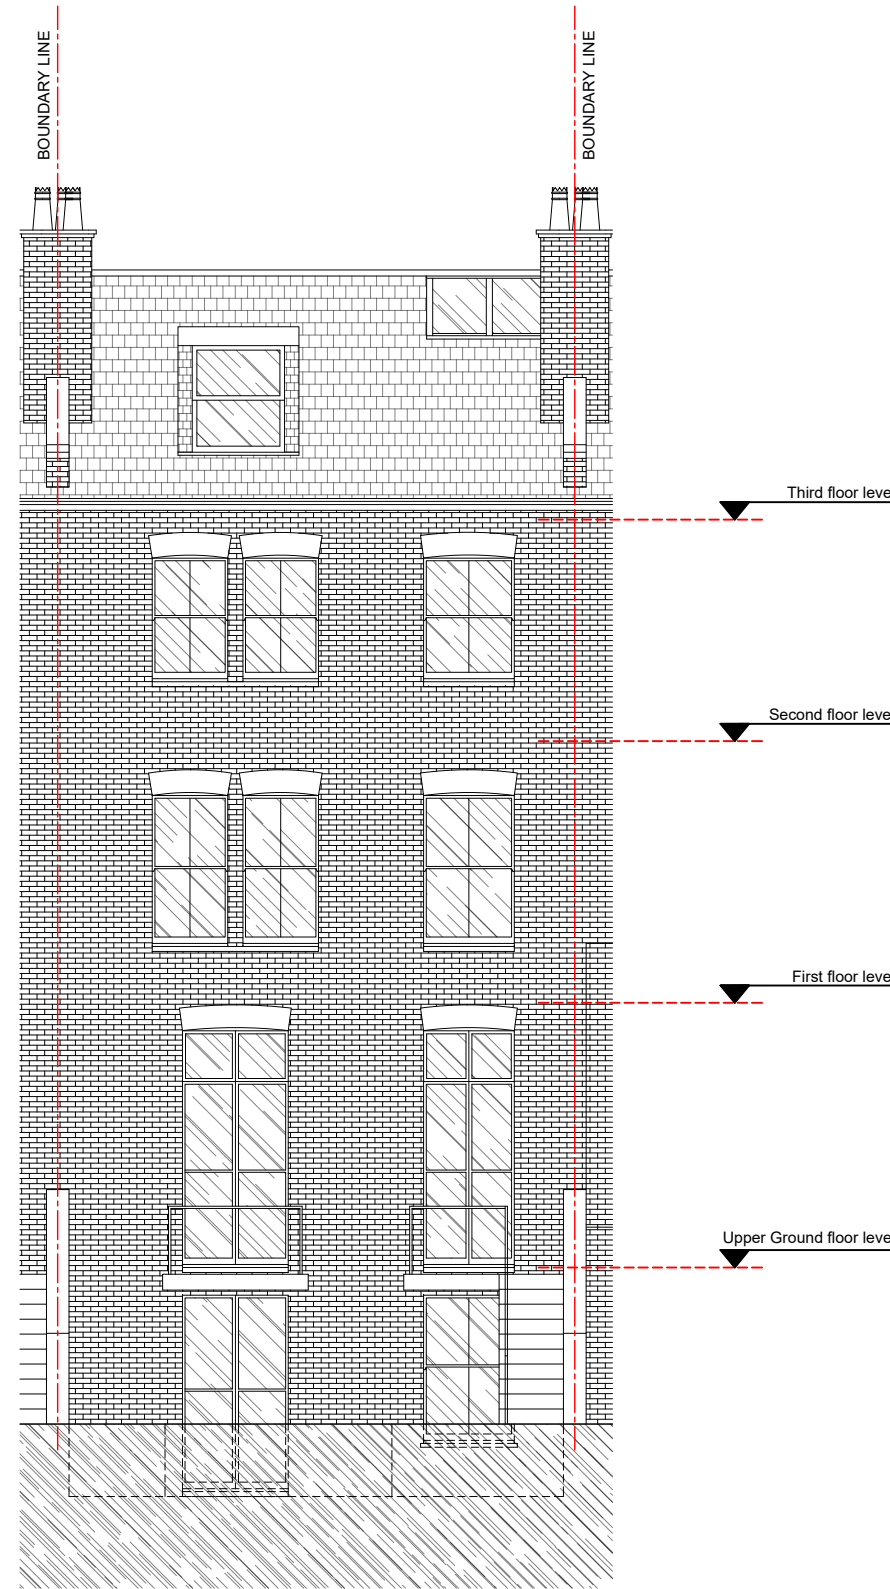

EXISTING REAR ELEVATION

SCALE BAR [1:100@ A3]

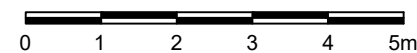

client
 FLAT 4, 7 CROSSFIELDS RD NW3 4NS

project
 FULL PLANNING APPLICATION
 REAR DORMER ROOF EXTENSIONS,
 ALTERATIONS TO FRONT DORMER &
 ERECTION OF STEEL BALUSTRADE

drawing title
 EXISTING ELEVATION
 FRONT & REAR


| | | |
|------------|----------|-----|
| date | scale | dwn |
| APRIL 2018 | 1:100@A3 | AD |

| | | |
|----------------|-----------|-----|
| drawing number | sheet no. | rev |
| 03 | 03 of 13 | - |


Note:
 This drawing has been drawn to scale for the purposes of obtaining local authority approval. Any measurements required for construction must not be scaled from this drawing.

All structural elements to be agreed with local authority Building Control prior to commencement of works.

Attention is drawn to the provisions of the party wall act 1996. Legal boundaries should be determined by others.

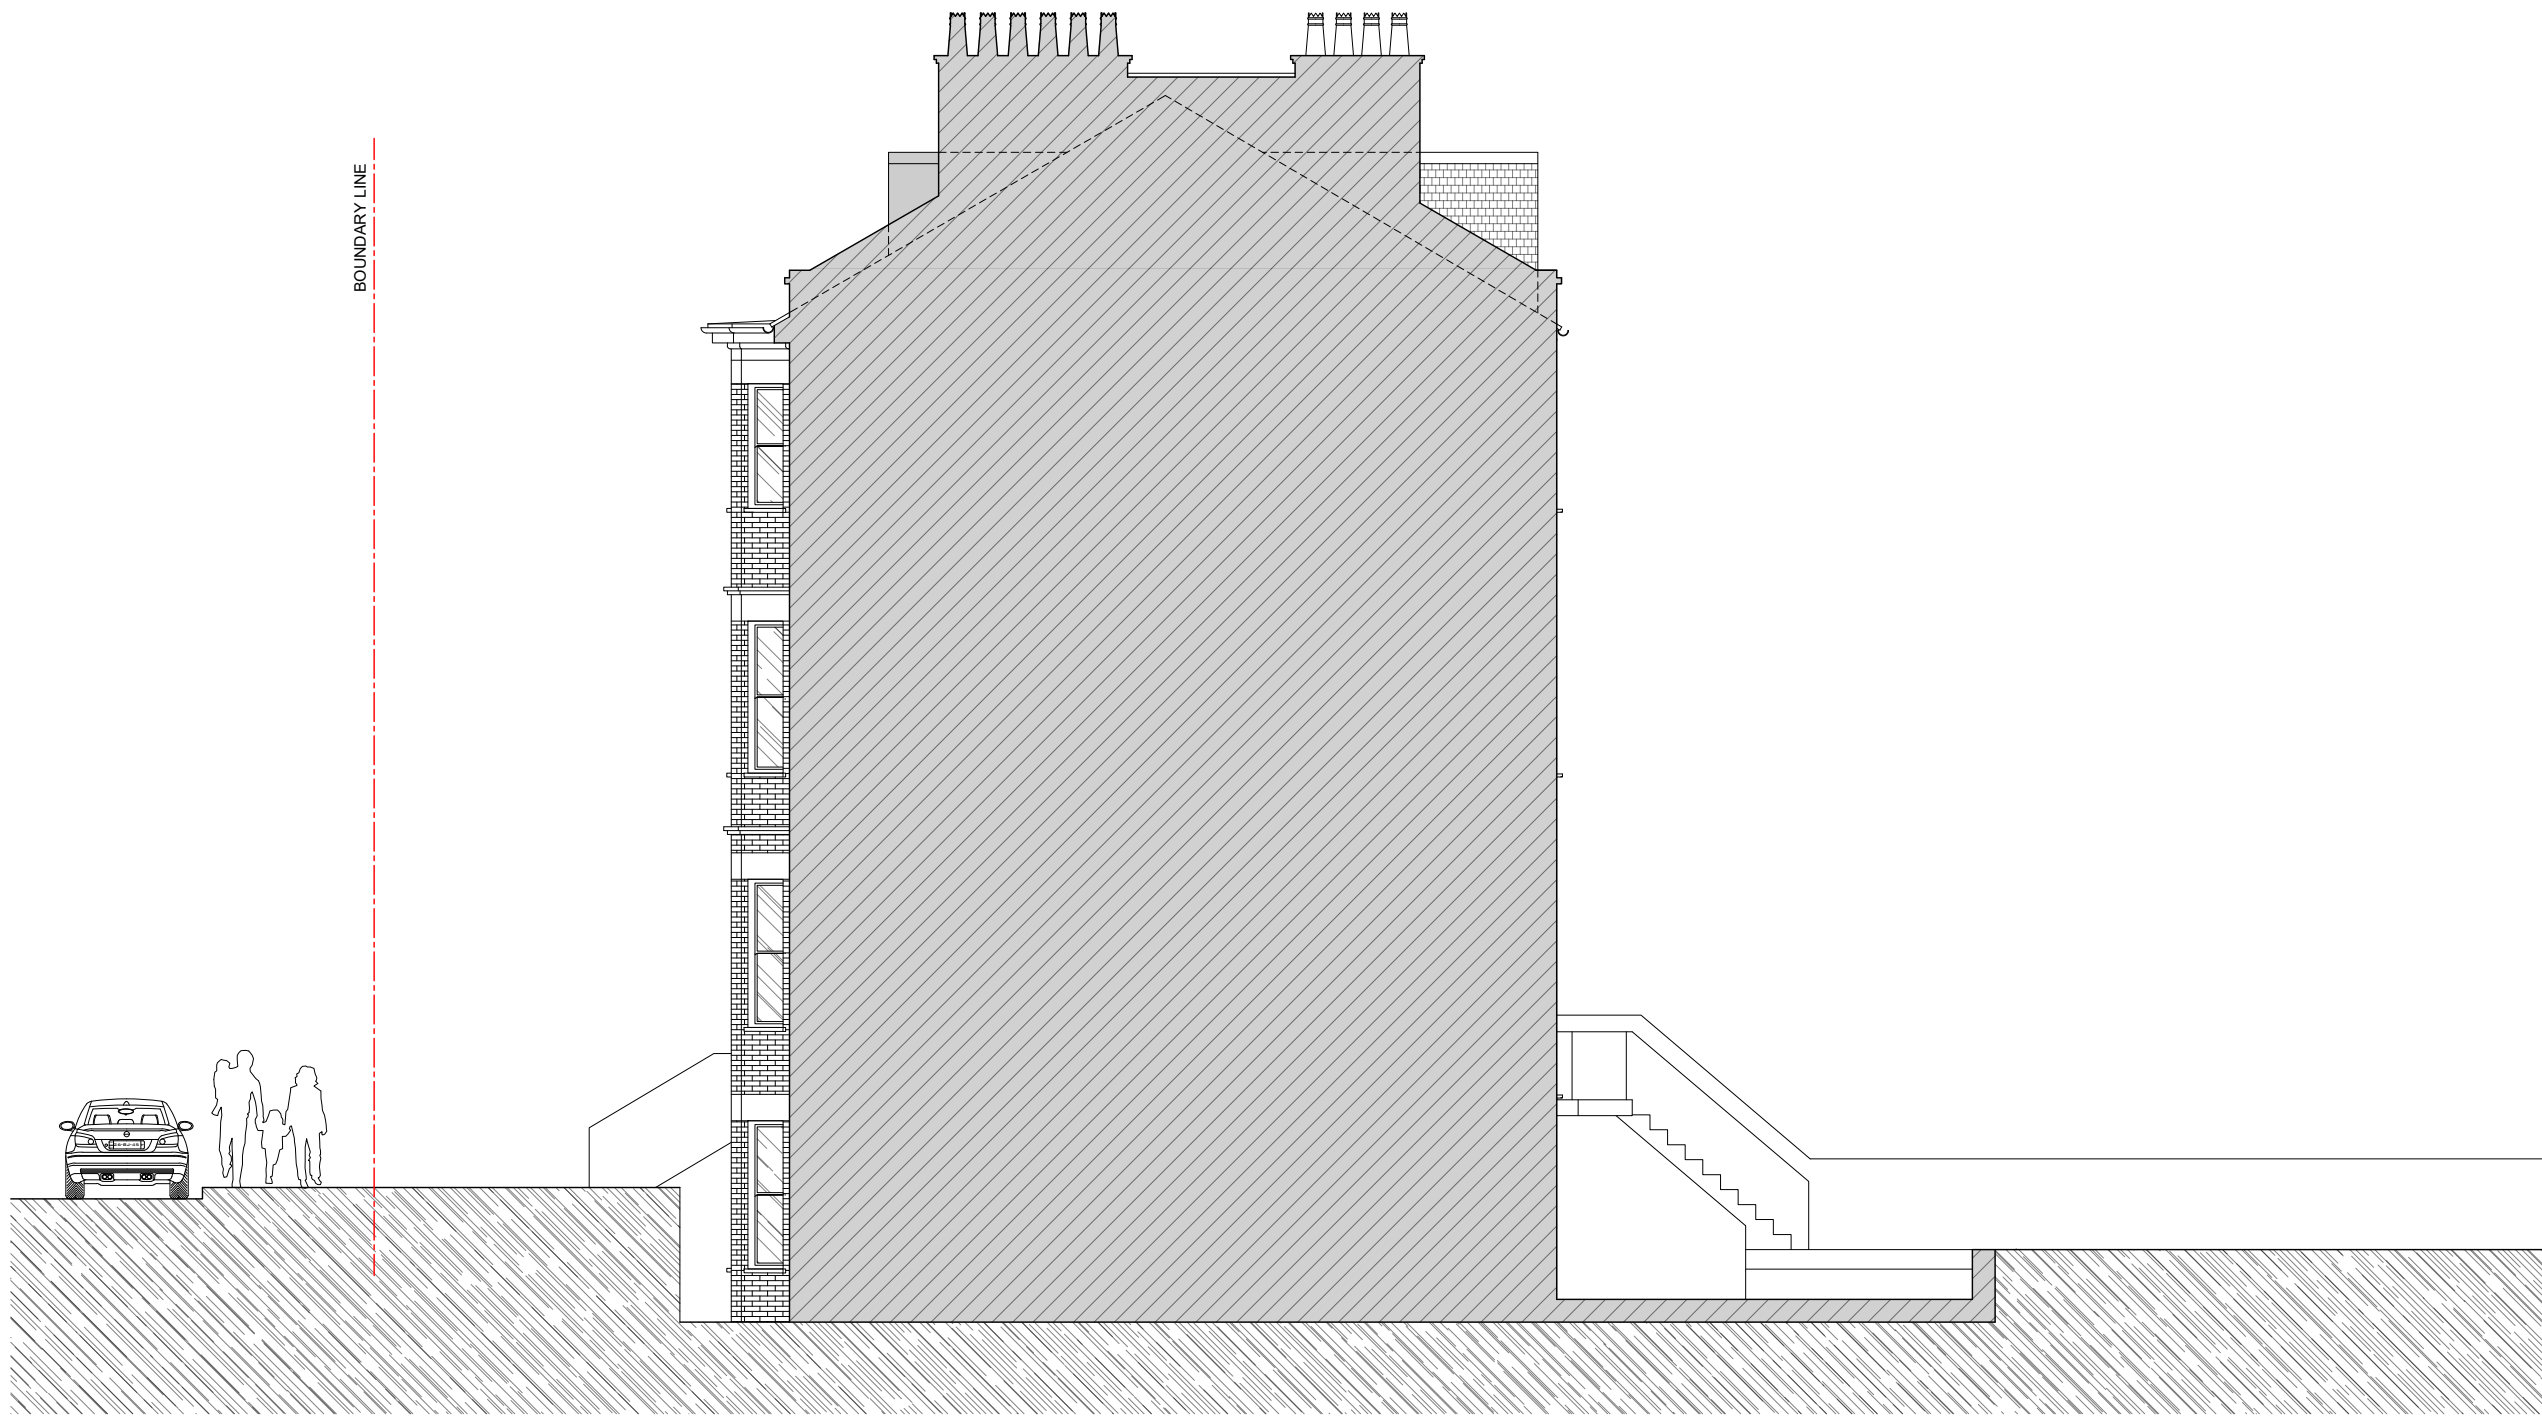

EXISTING ELEVATION 3

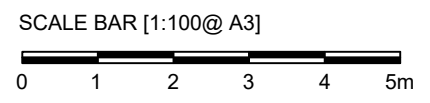

client
 FLAT 4, 7 CROSSFIELDS RD NW3 4NS

project
 FULL PLANNING APPLICATION
 REAR DORMER ROOF EXTENSIONS,
 ALTERATIONS TO FRONT DORMER &
 ERECTION OF STEEL BALUSTRADE

drawing title
 EXISTING ELEVATION 3


| | | |
|--------------------|-------------------|-----------|
| date APRIL 2018 | scale 1:100@A3 | dwn AD |
|--------------------|-------------------|-----------|

| | | |
|----------------------|-----------------------|----------|
| drawing number 04 | sheet no. 04 of 13 | rev - |
|----------------------|-----------------------|----------|

Note:
 This drawing has been drawn to scale for the purposes of obtaining local authority approval. Any measurements required for construction must not be scaled from this drawing.


All structural elements to be agreed with local authority Building Control prior to commencement of works.

Attention is drawn to the provisions of the party wall act 1996. Legal boundaries should be determined by others.

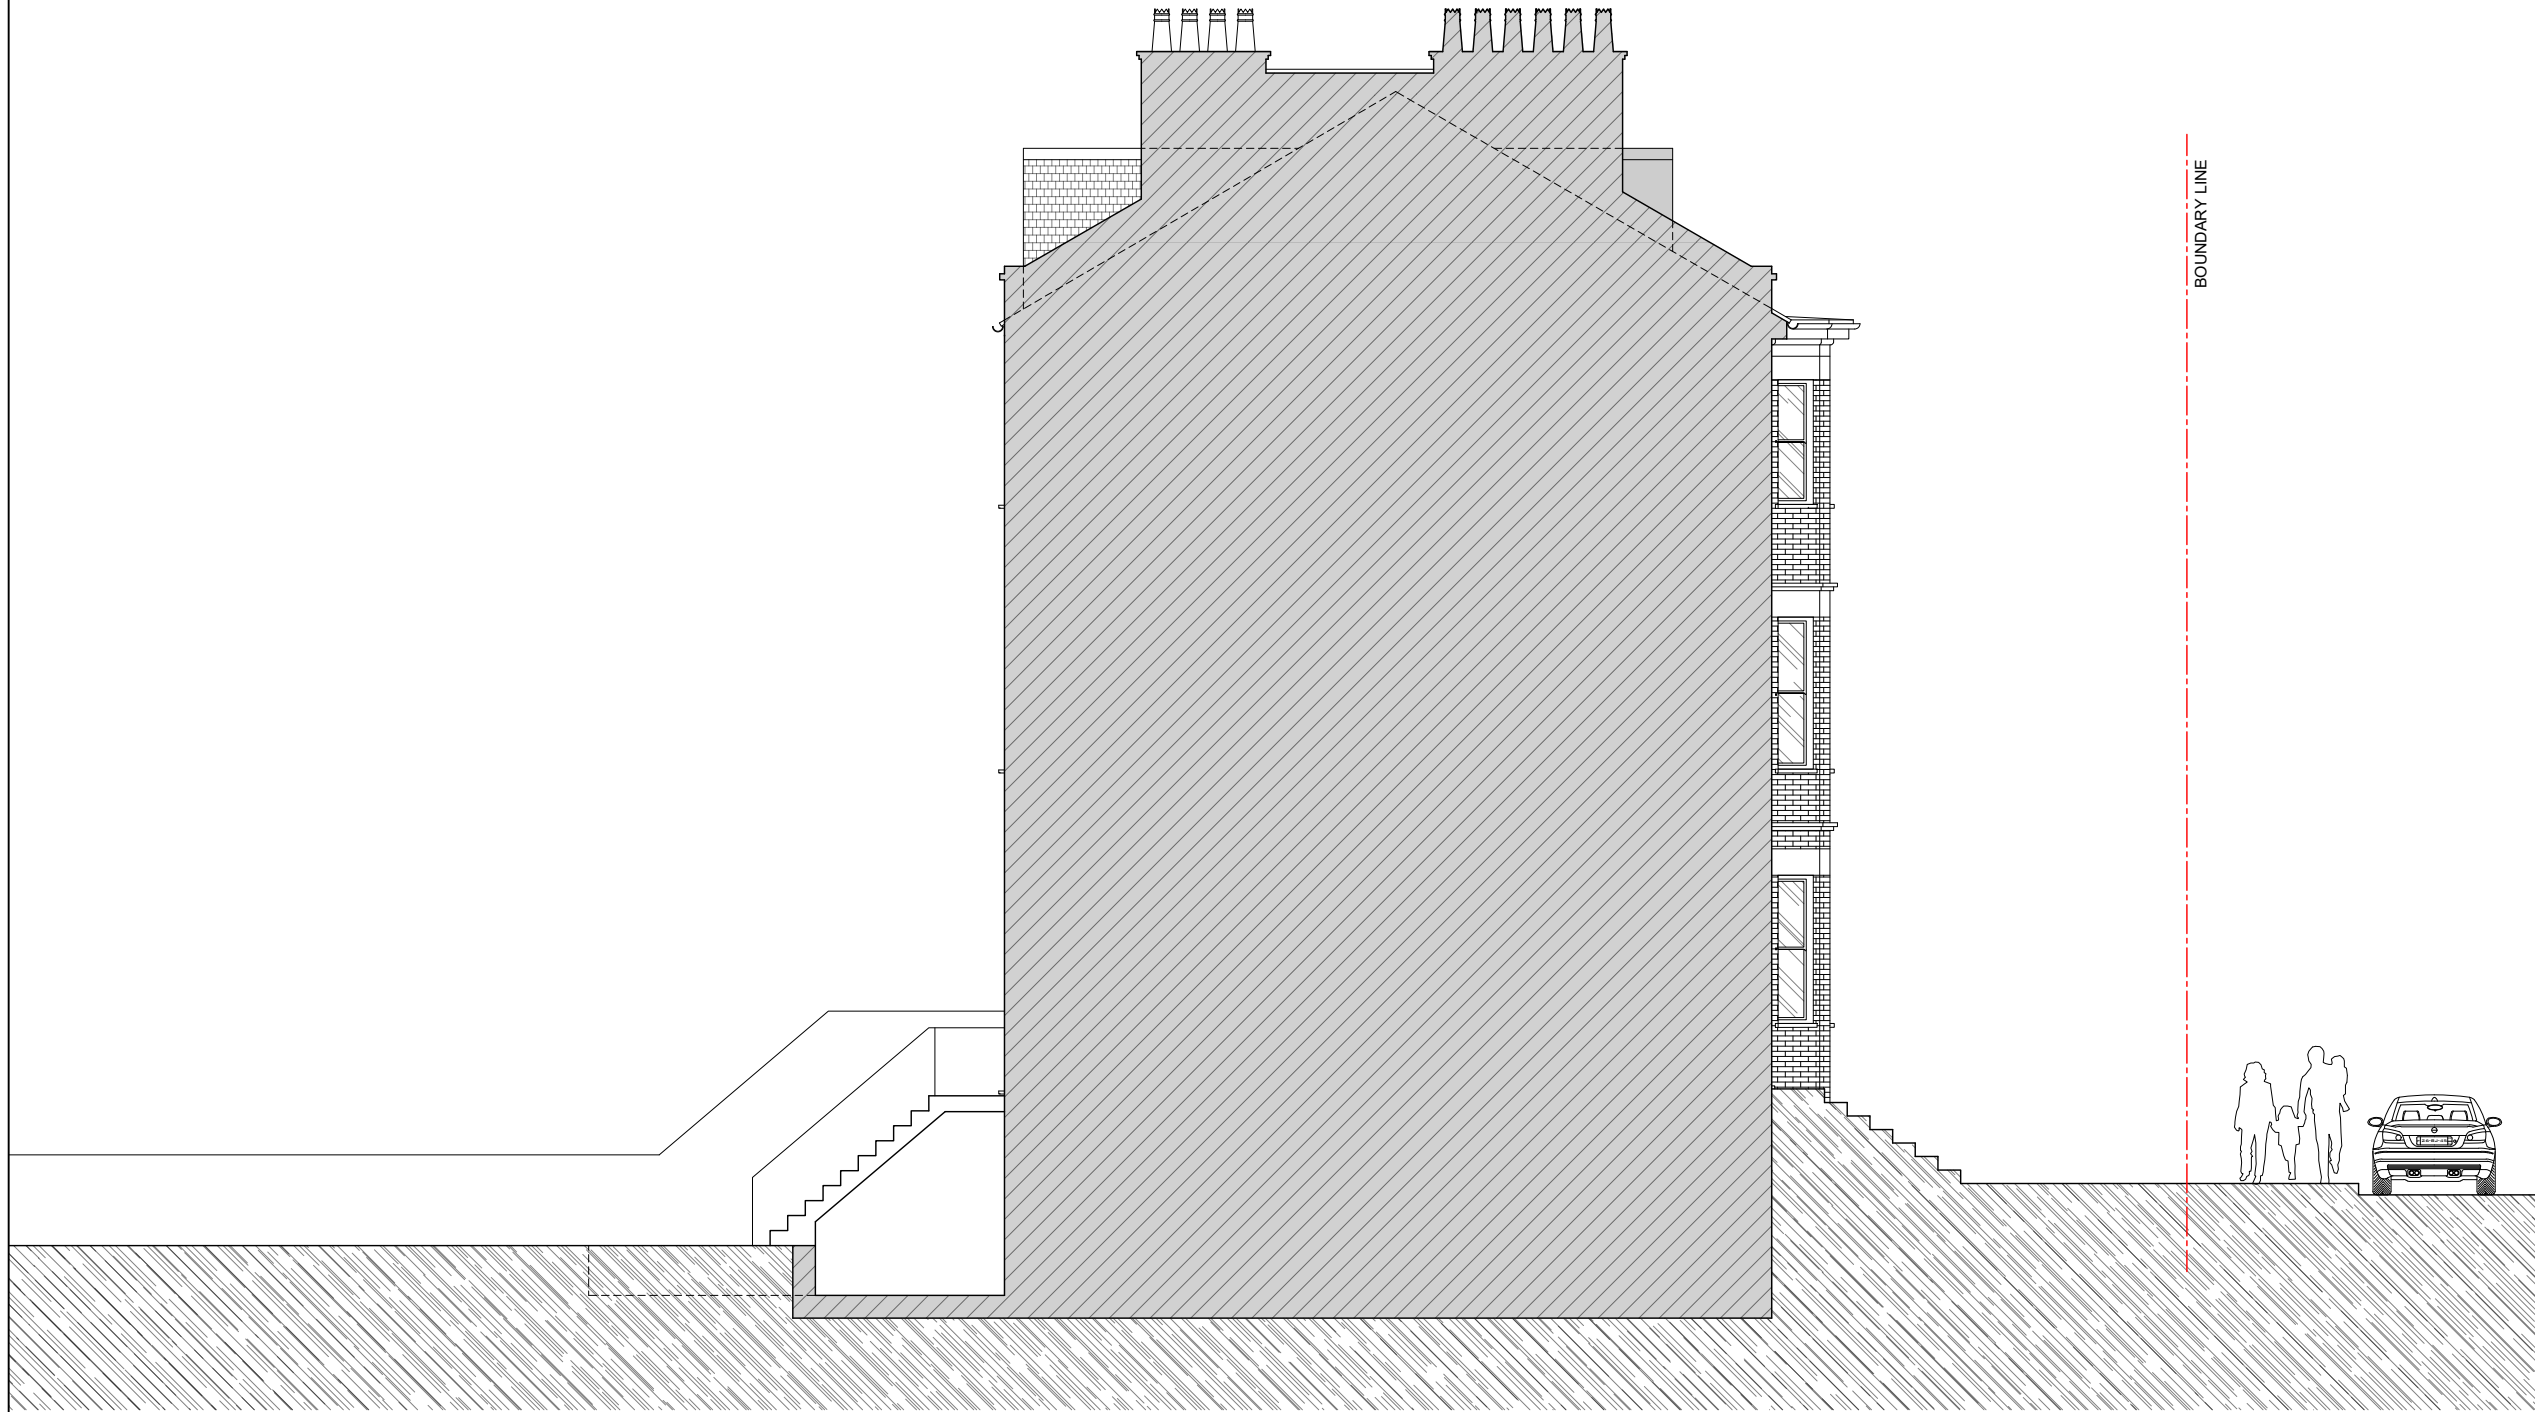

EXISTING ELEVATION 4

SCALE BAR [1:100@ A3]

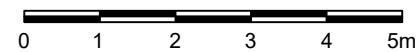

Revive
 Renovations
 Planning & Technical Drawings
www.revive-renovations.com

client
 FLAT 4, 7 CROSSFIELDS RD NW3 4NS

project
 FULL PLANNING APPLICATION
 REAR DORMER ROOF EXTENSIONS,
 ALTERATIONS TO FRONT DORMER &
 ERECTION OF STEEL BALUSTRADE

drawing title
 EXISTING ELEVATION 4

date
 APRIL 2018

scale
 1:100@A3

dwn
 AD

drawing number
 05


sheet no.
 05 of 13

rev
 -


Note:
 This drawing has been drawn to scale for the purposes of obtaining local authority approval. Any measurements required for construction must not be scaled from this drawing.


All structural elements to be agreed with local authority Building Control prior to commencement of works.

Attention is drawn to the provisions of the party wall act 1996. Legal boundaries should be determined by others.

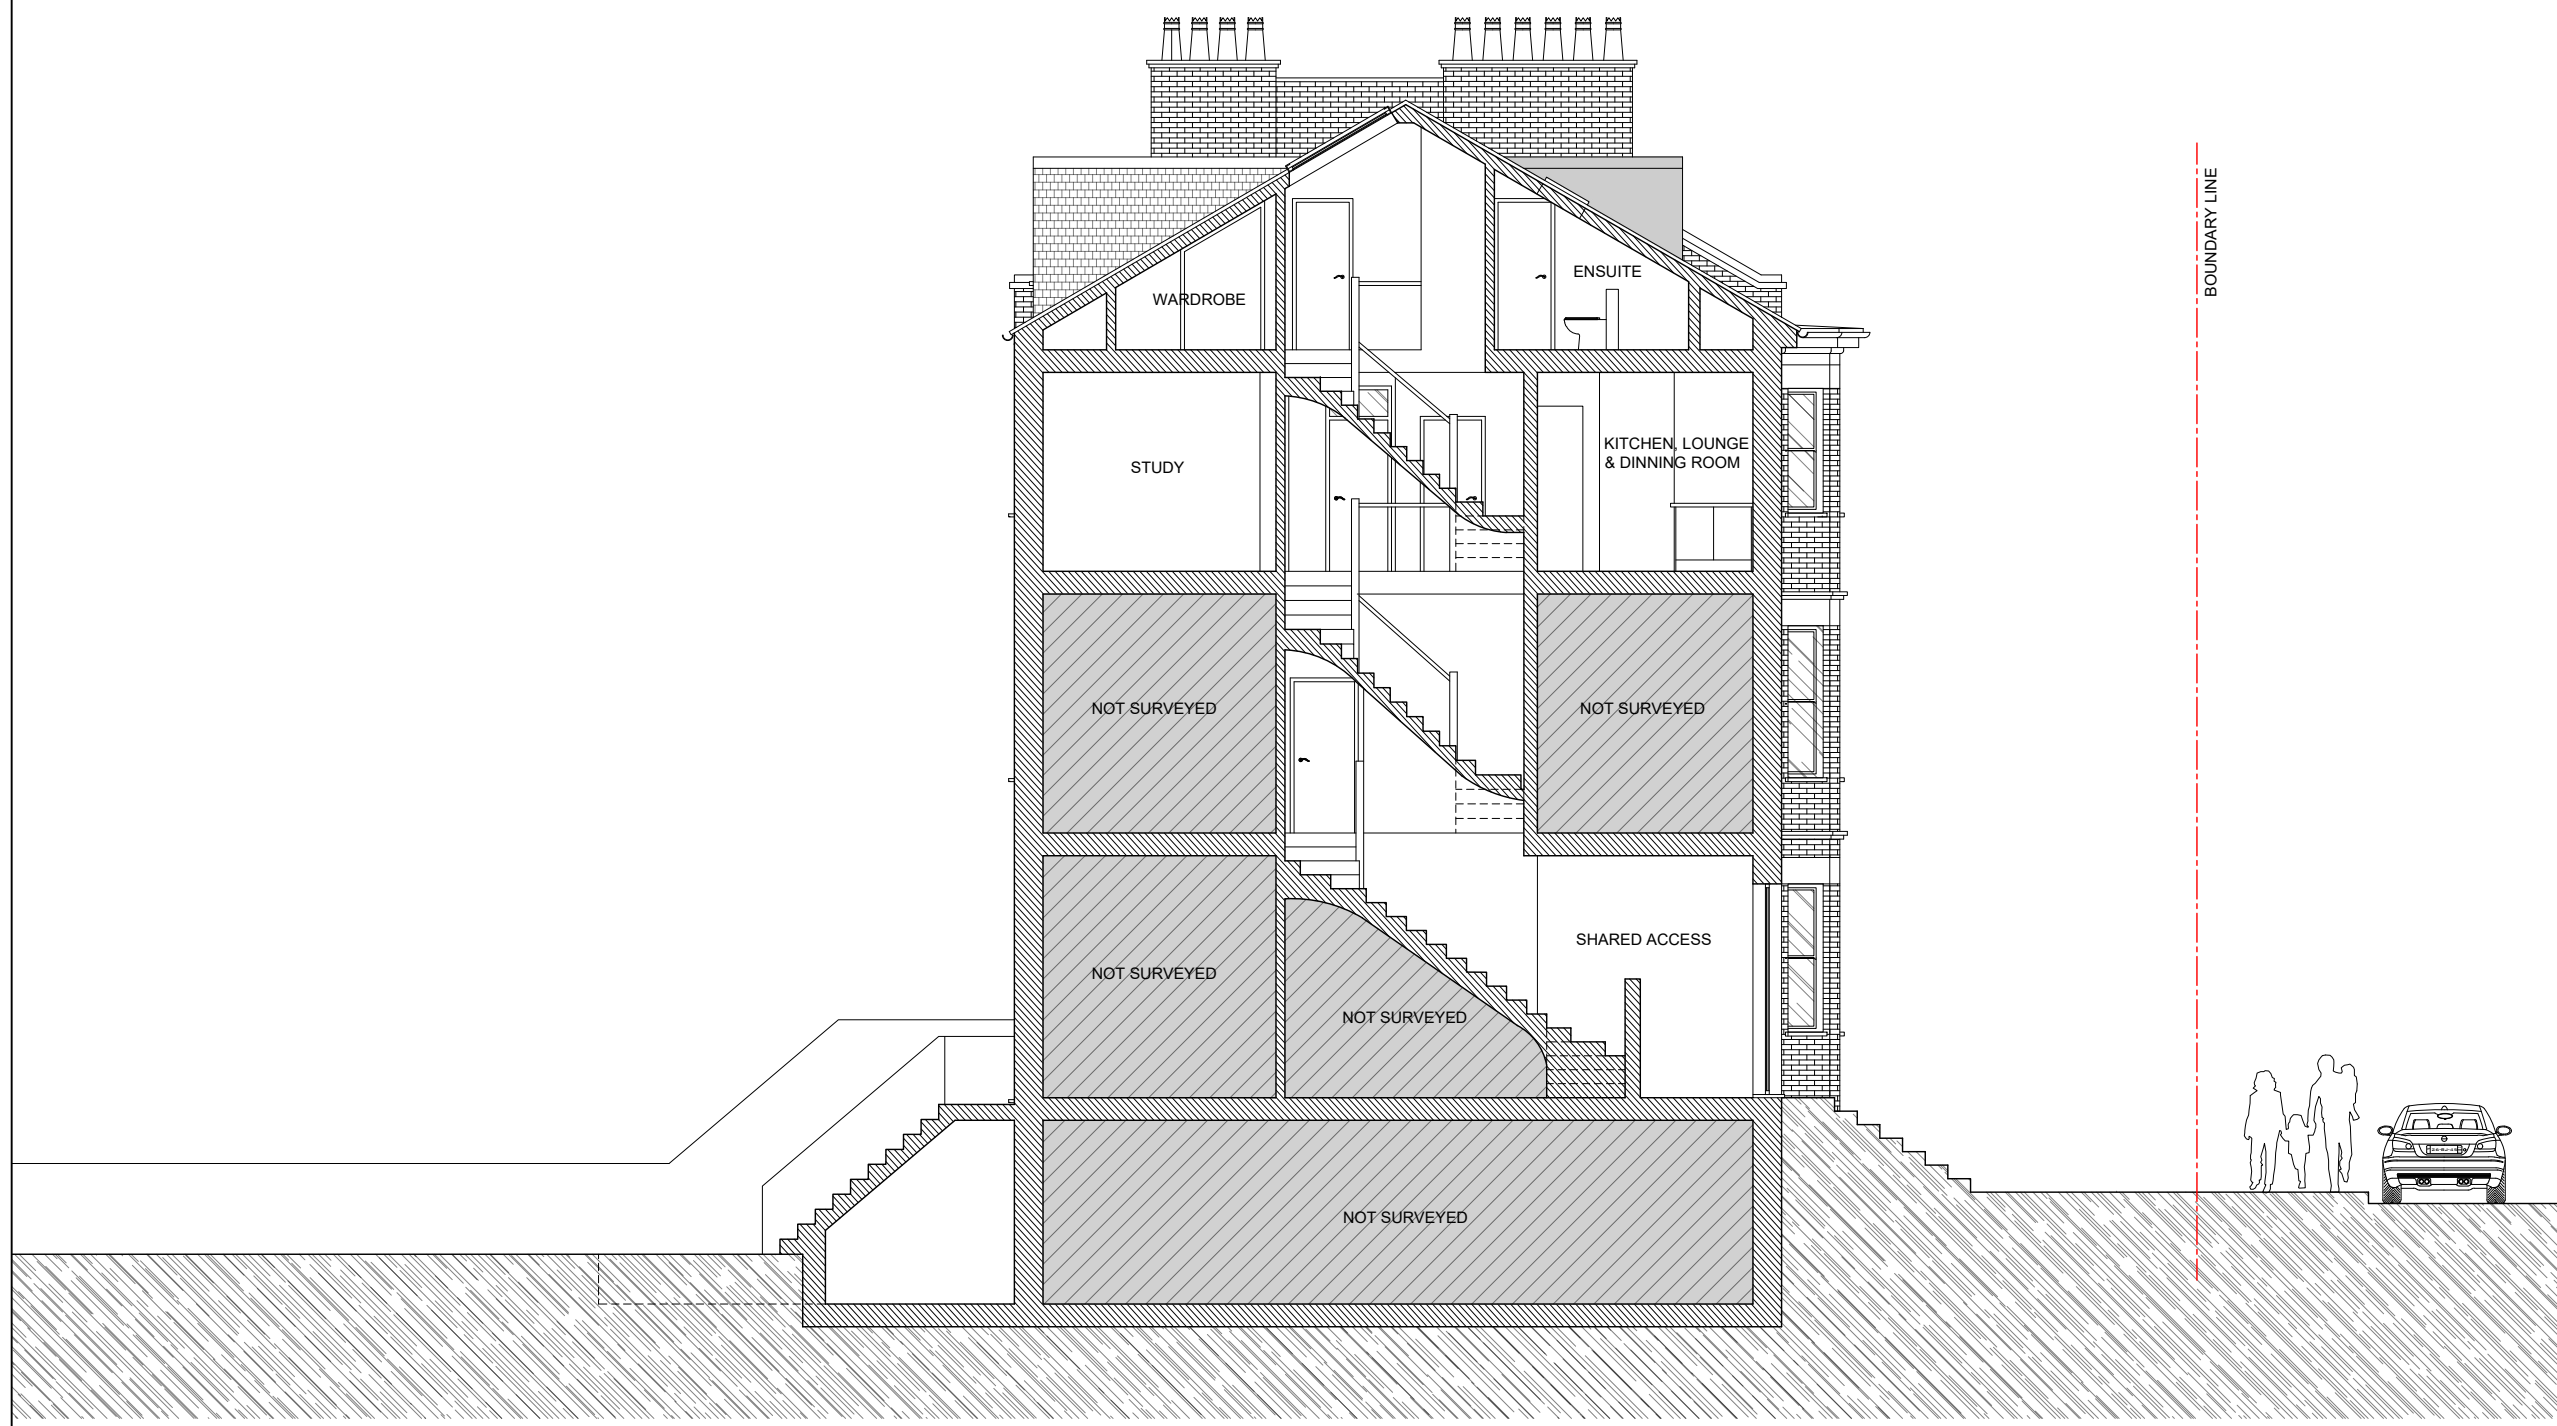

EXISTING SECTION AA

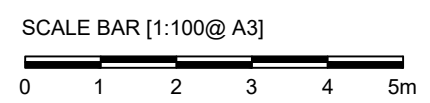



Revive
Renovations


Planning & Technical Drawings
www.revive-renovations.com

| | | |
|--|-----------|-----|
| client | | |
| FLAT 4, 7 CROSSFIELDS RD NW3 4NS | | |
| project | | |
| FULL PLANNING APPLICATION REAR DORMER ROOF EXTENSIONS, ALTERATIONS TO FRONT DORMER & ERECTION OF STEEL BALUSTRADE | | |
| drawing title | | |
| EXISTING SECTION AA | | |
| date | scale | dwn |
| APRIL 2018 | 1:100@A3 | AD |
| drawing number | sheet no. | rev |
| 06 | 06 of 13 | - |


Note:
 This drawing has been drawn to scale for the purposes of obtaining local authority approval. Any measurements required for construction must not be scaled from this drawing.

All structural elements to be agreed with local authority Building Control prior to commencement of works.

Attention is drawn to the provisions of the party wall act 1996. Legal boundaries should be determined by others.

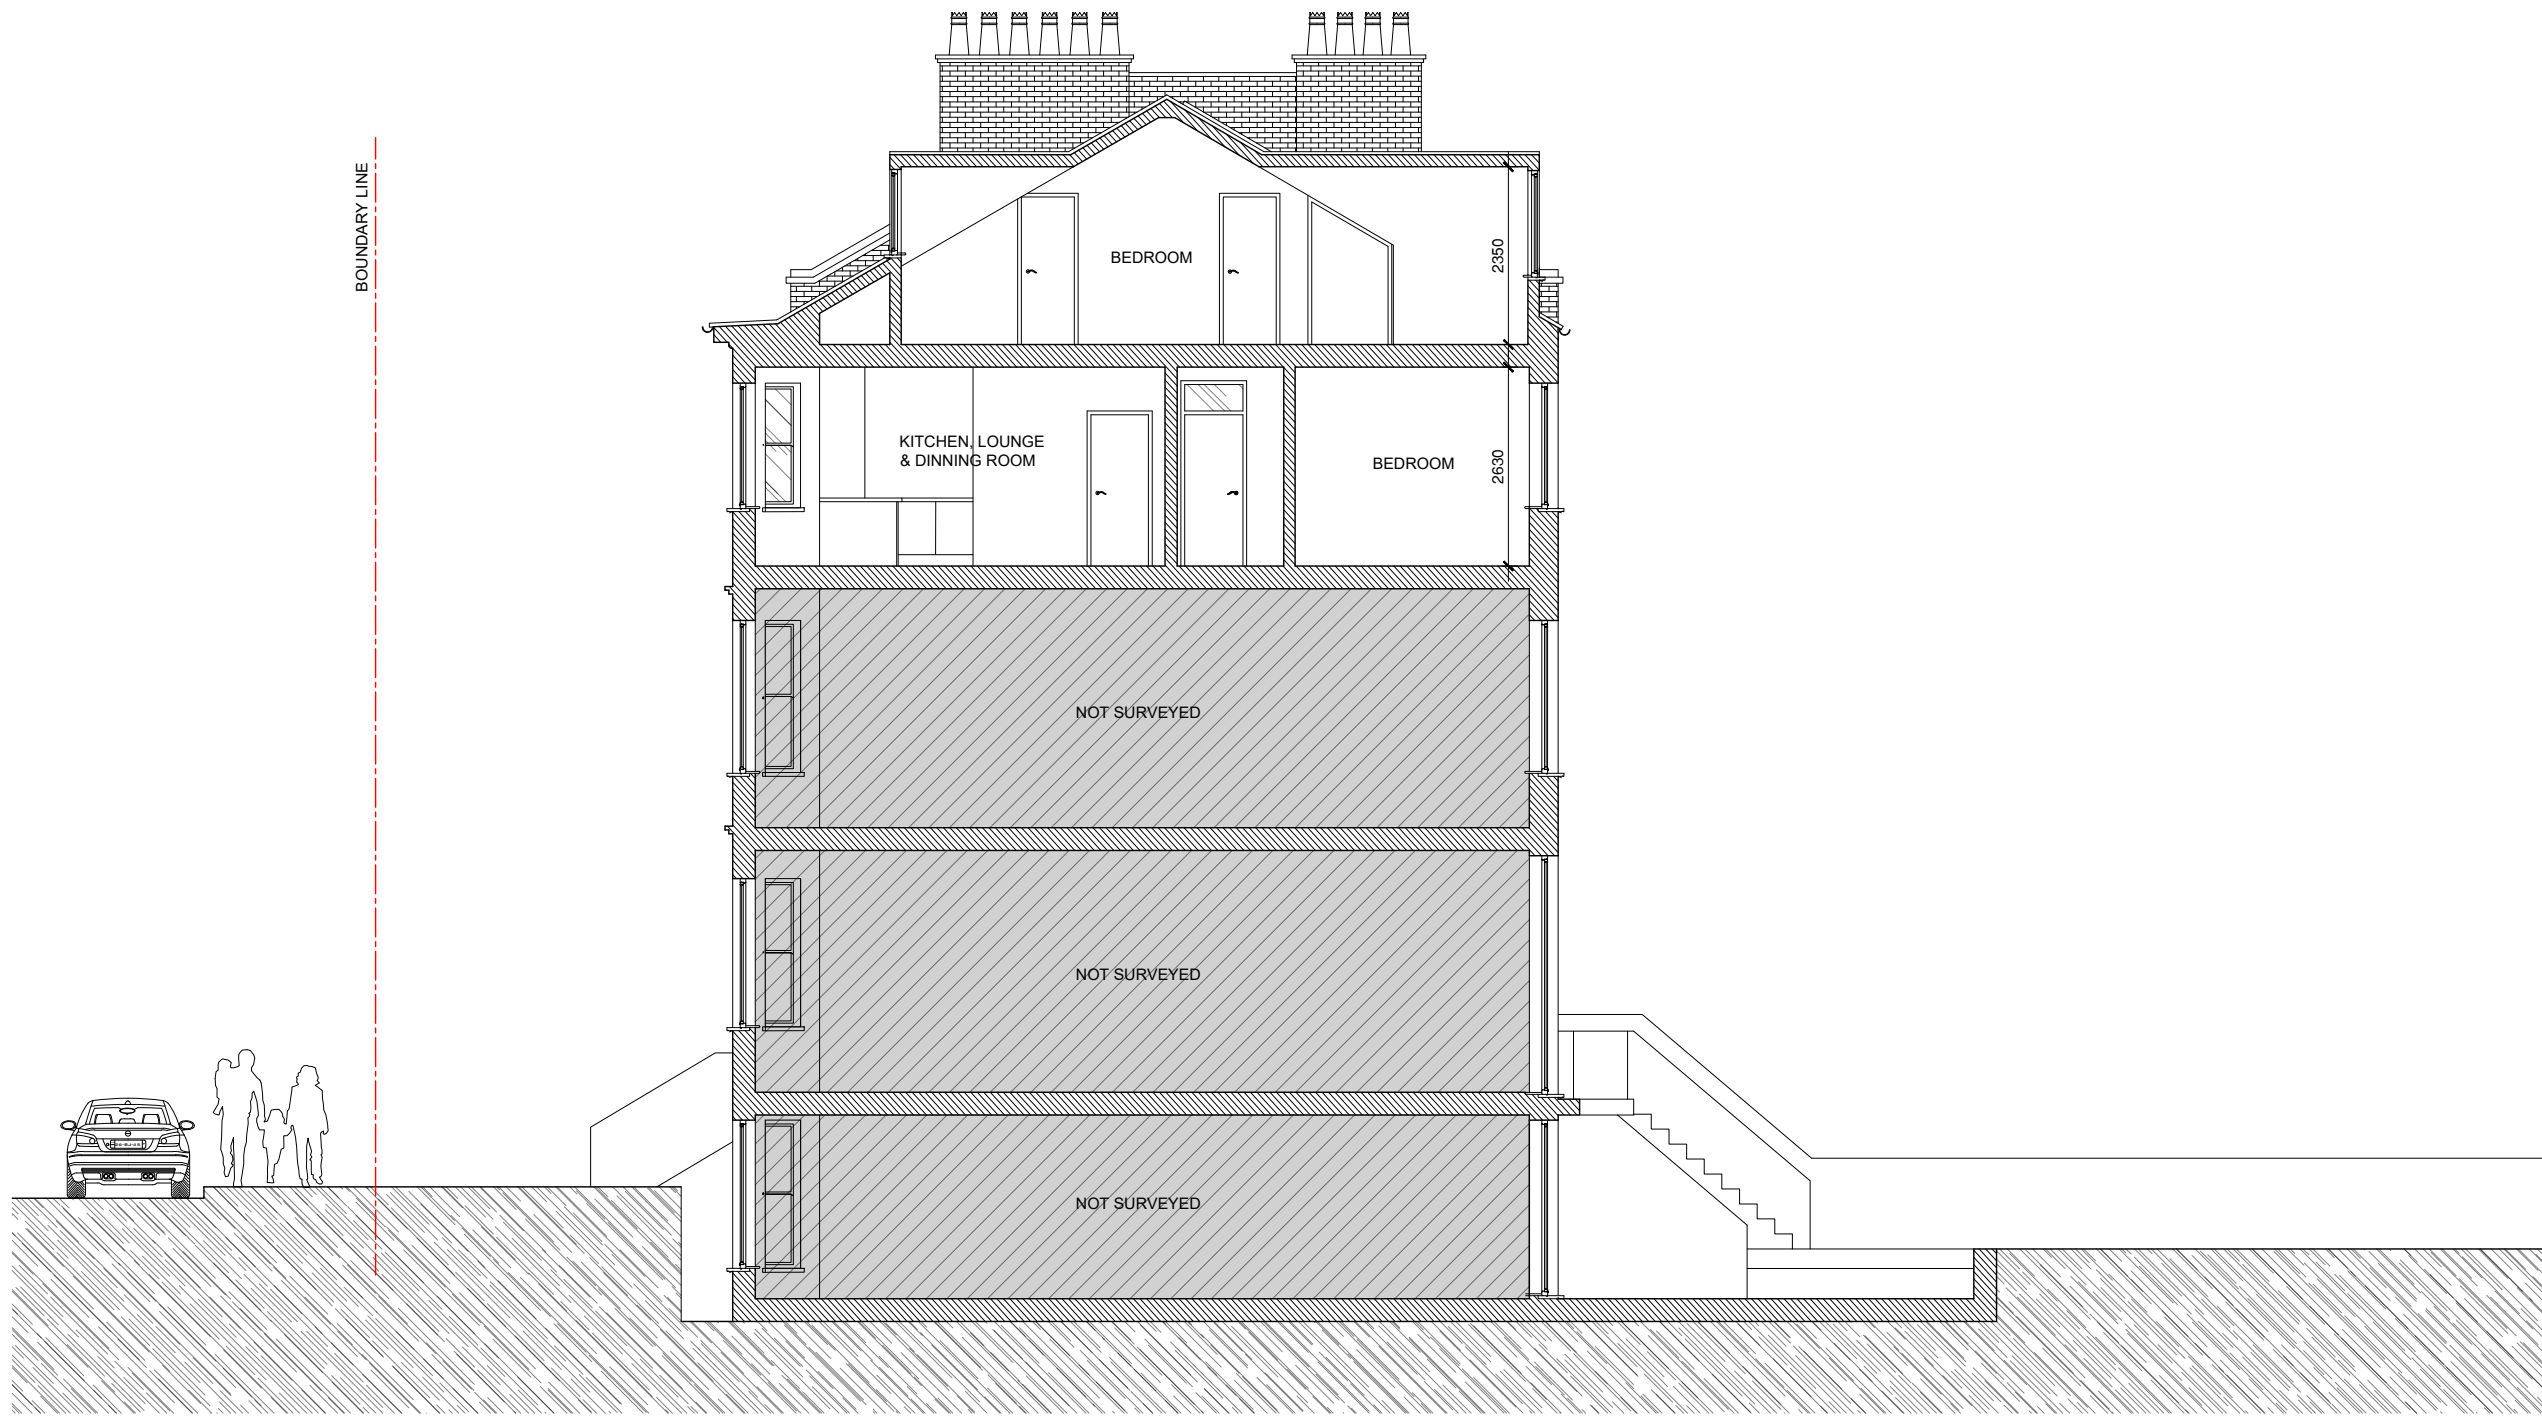

EXISTING SECTION BB

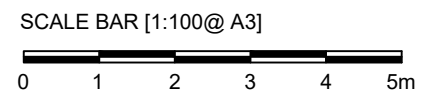

Revive
Renovations

Planning & Technical Drawings
www.revive-renovations.com

client
 FLAT 4, 7 CROSSFIELDS RD NW3 4NS

project
 FULL PLANNING APPLICATION
 REAR DORMER ROOF EXTENSIONS,
 ALTERATIONS TO FRONT DORMER &
 ERECTION OF STEEL BALUSTRADE

drawing title
 EXISTING SECTION BB

| | | |
|------------|----------|-----|
| date | scale | dwn |
| APRIL 2018 | 1:100@A3 | AD |

| | | |
|----------------|-----------|-----|
| drawing number | sheet no. | rev |
| 07 | 07 of 13 | - |