



PL MINOR AMENDMENT

DISCLAIMER
 Drawing to be read in conjunction with all the relevant information.
 All written dimensions to be checked on site before work commences.
 Discrepancies, where identified, must be reported to the architect immediately.
 This drawing is the property of LIFE+Q DESIGN and must not be reproduced or disclosed to any unauthorised person either wholly or in part without written consent.

NOTES / KEYS

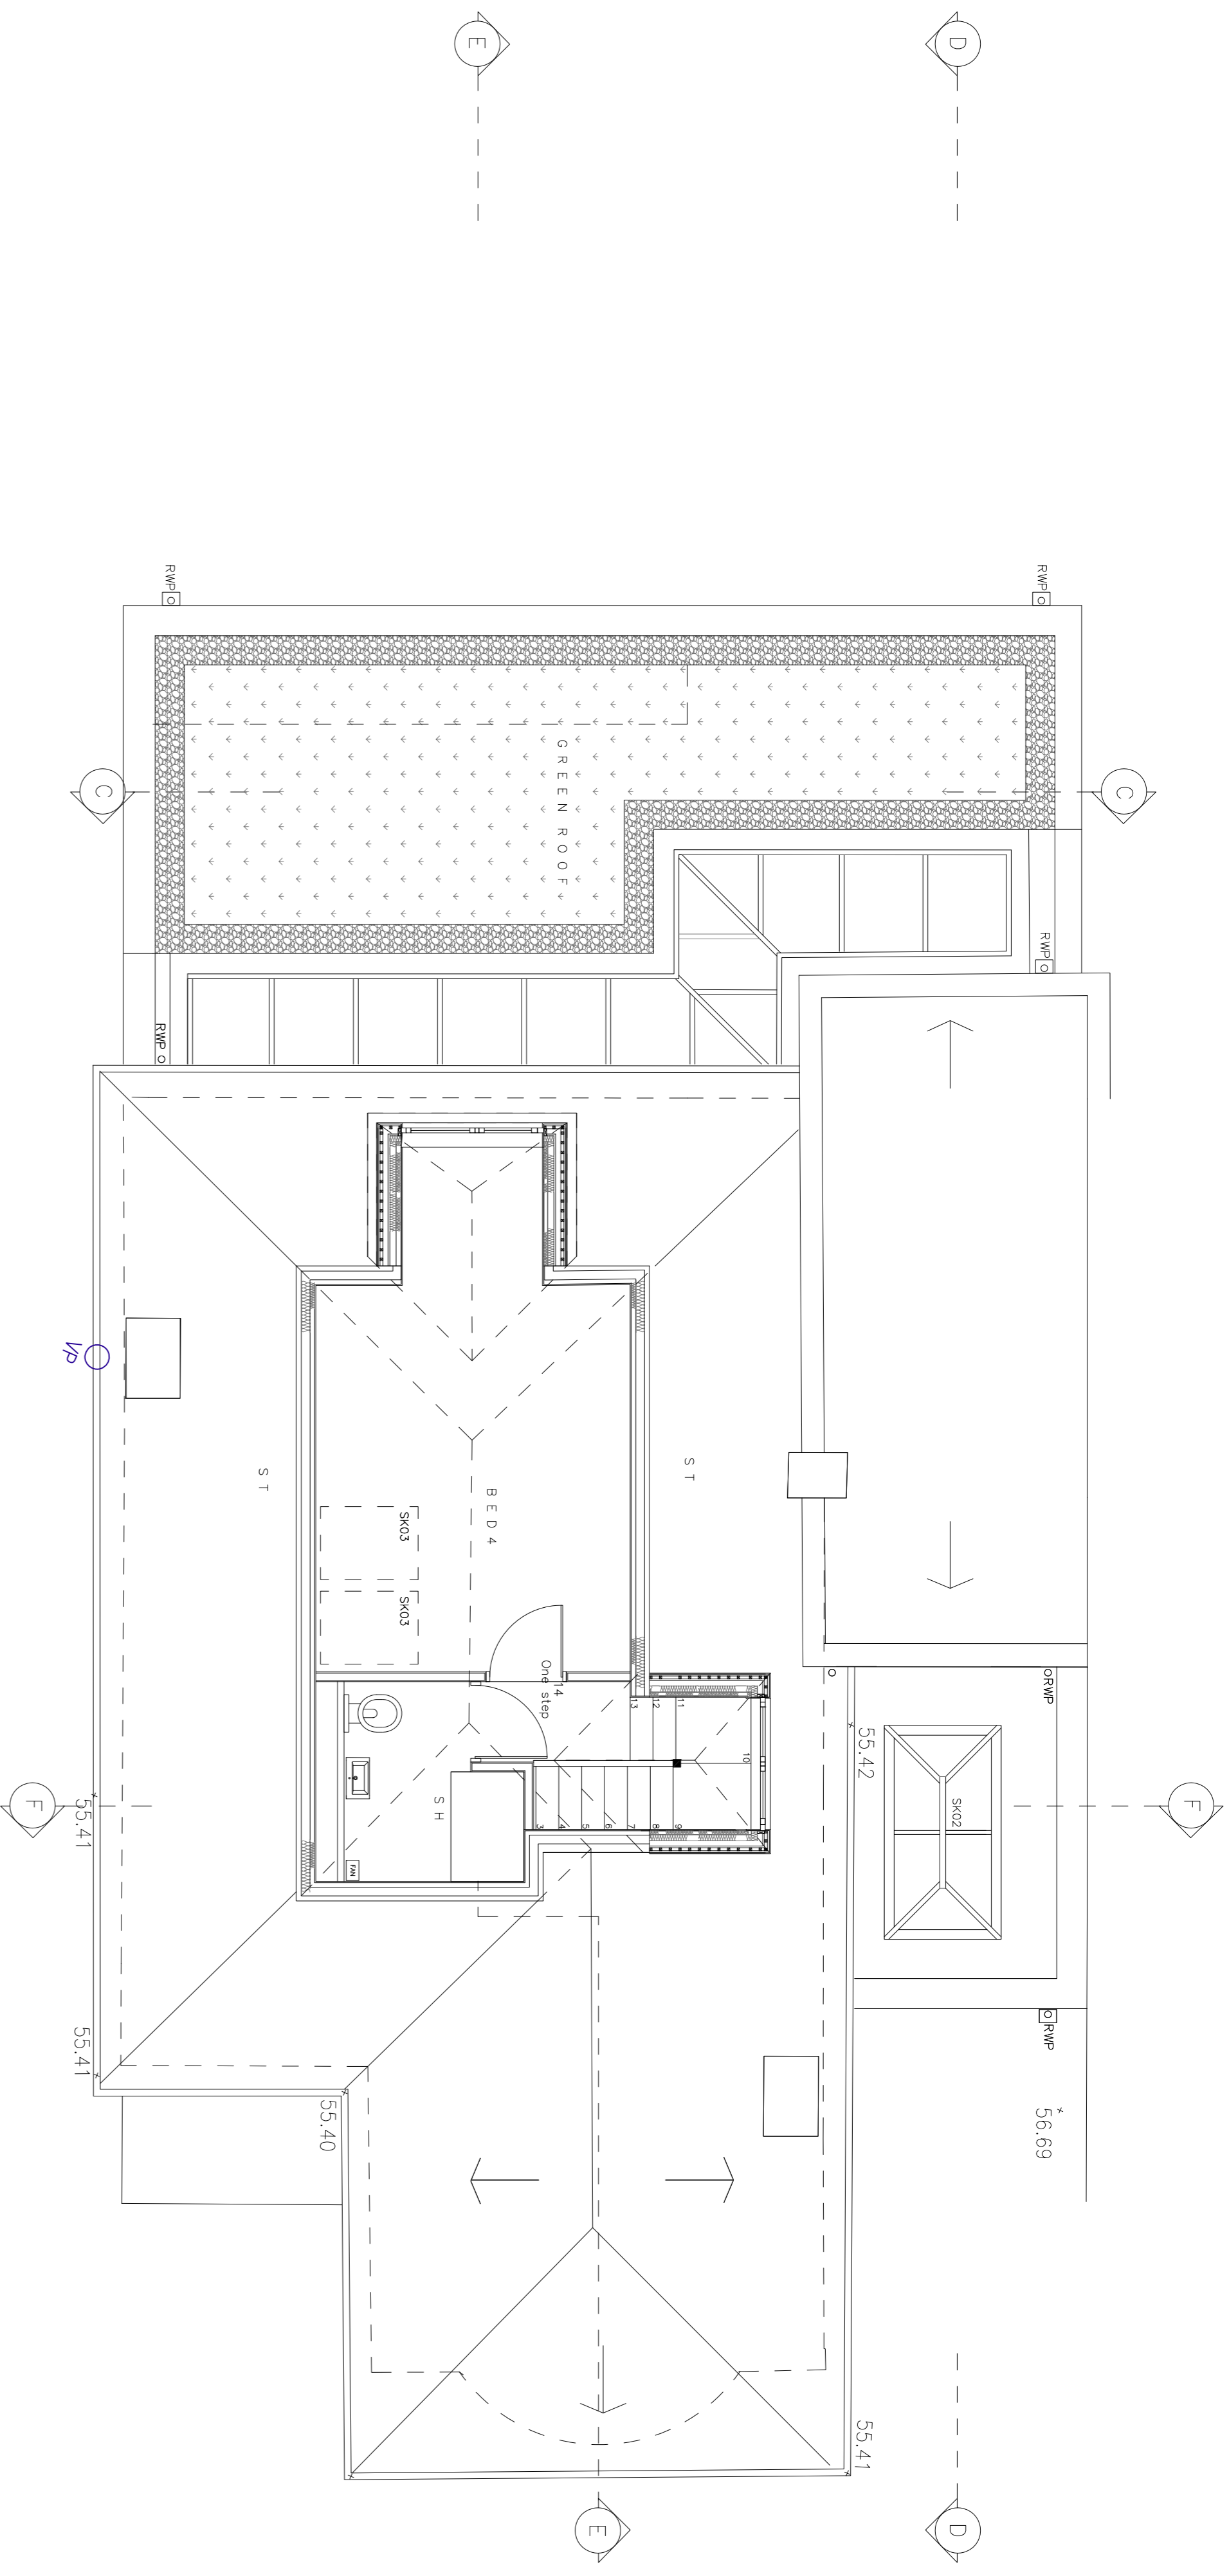

01 APPROVED SECOND FLOOR PLAN
 1:50@A1

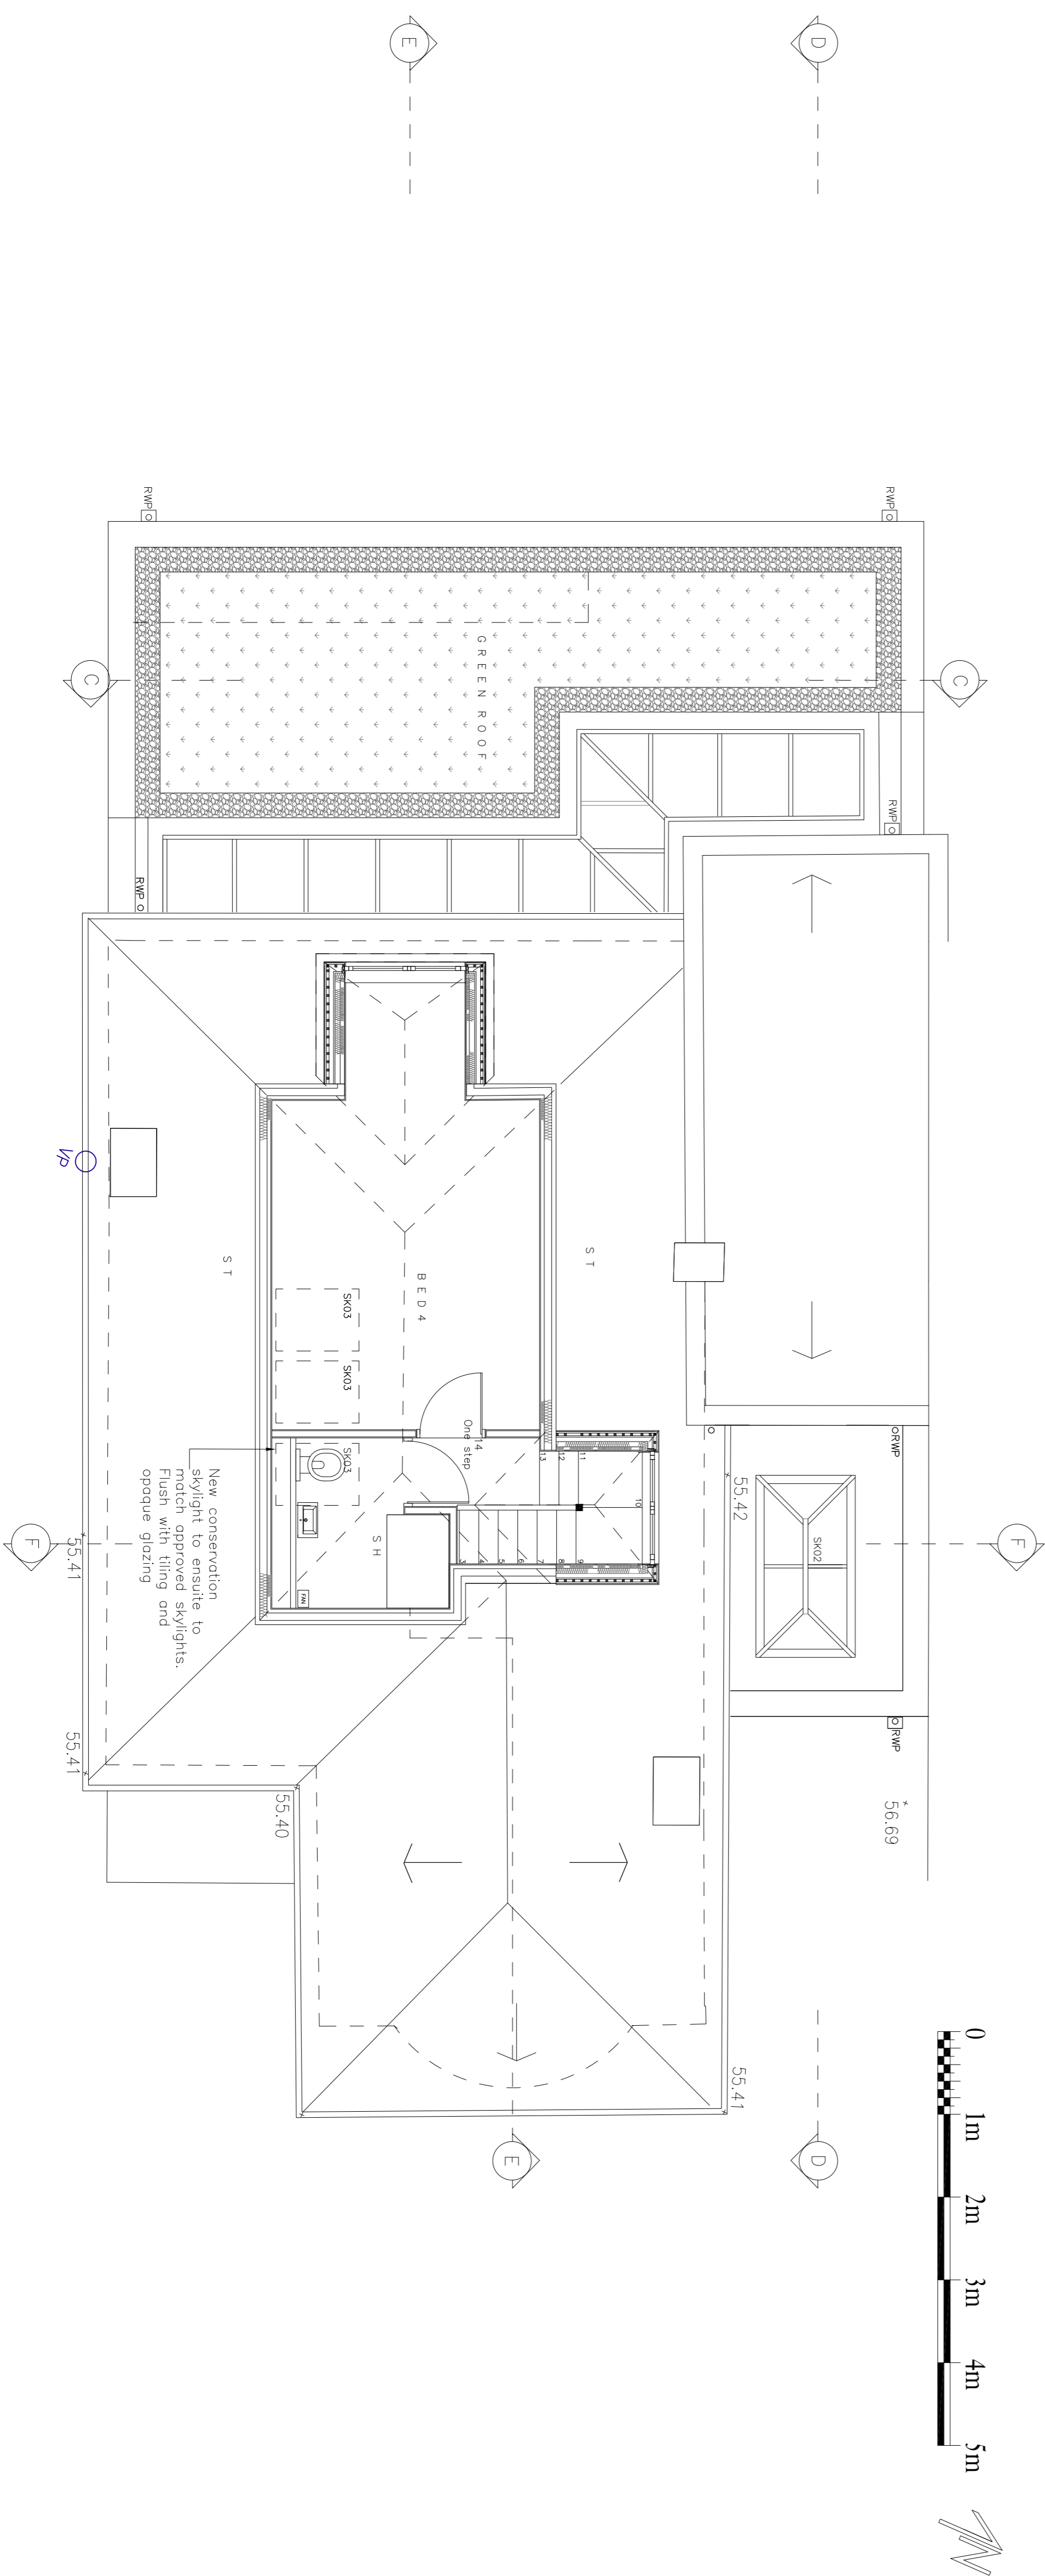

02 PROPOSED SECOND FLOOR PLAN
 1:50@A1

LIFE DESIGN
 W/ life+qdesign.com
 P/ carle@life+qdesign.com
 T/ +64 (0) 77 66 745 415
 M/ +44 (0) 77 66 745 415

CLIENT
 Mr & Mrs Trunwert
PROJECT
 81 Hill Way, N6 6AB

SCALE
 1:50@A1
DATE
 23/04/2018
DRAWN BY
 CHECKED BY

DRAWING TITLE
 APPROVED & PROPOSED
 Second floor
 plans

DRAWING NO.	PROJECT NO.	REV.
104	17036	00