
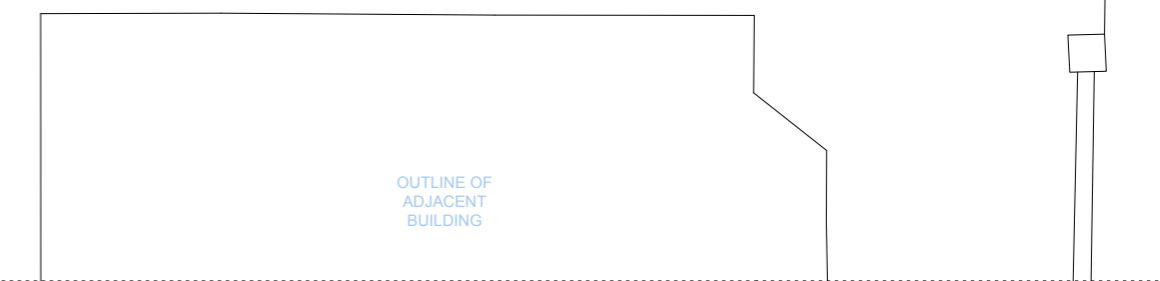


LOWER GROUND FLOOR PLAN

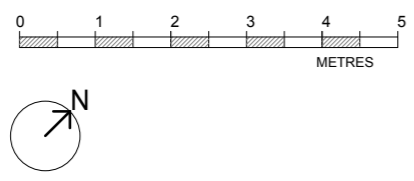

All information remains the property of Site Specific and may not be used for any purpose whatsoever, or reproduced through any medium without the written permission of Site Specific
No responsibility is accepted for unauthorised use.


revisions

EXISTING LOWER GROUND FLOOR


SITE SPECIFIC LTD
ARCHITECTURAL + INTERIOR DESIGN

305 CURTAIN HOUSE
134-146 CURTAIN ROAD EC2A 3AR
T: 020 7889 3200
F: 020 7889 3199
E: office@sitespecificltd.co.uk

PROJECT DARTMOUTH PARK
SCALE 1:100
DATE SEP 2017
DRAWN AG

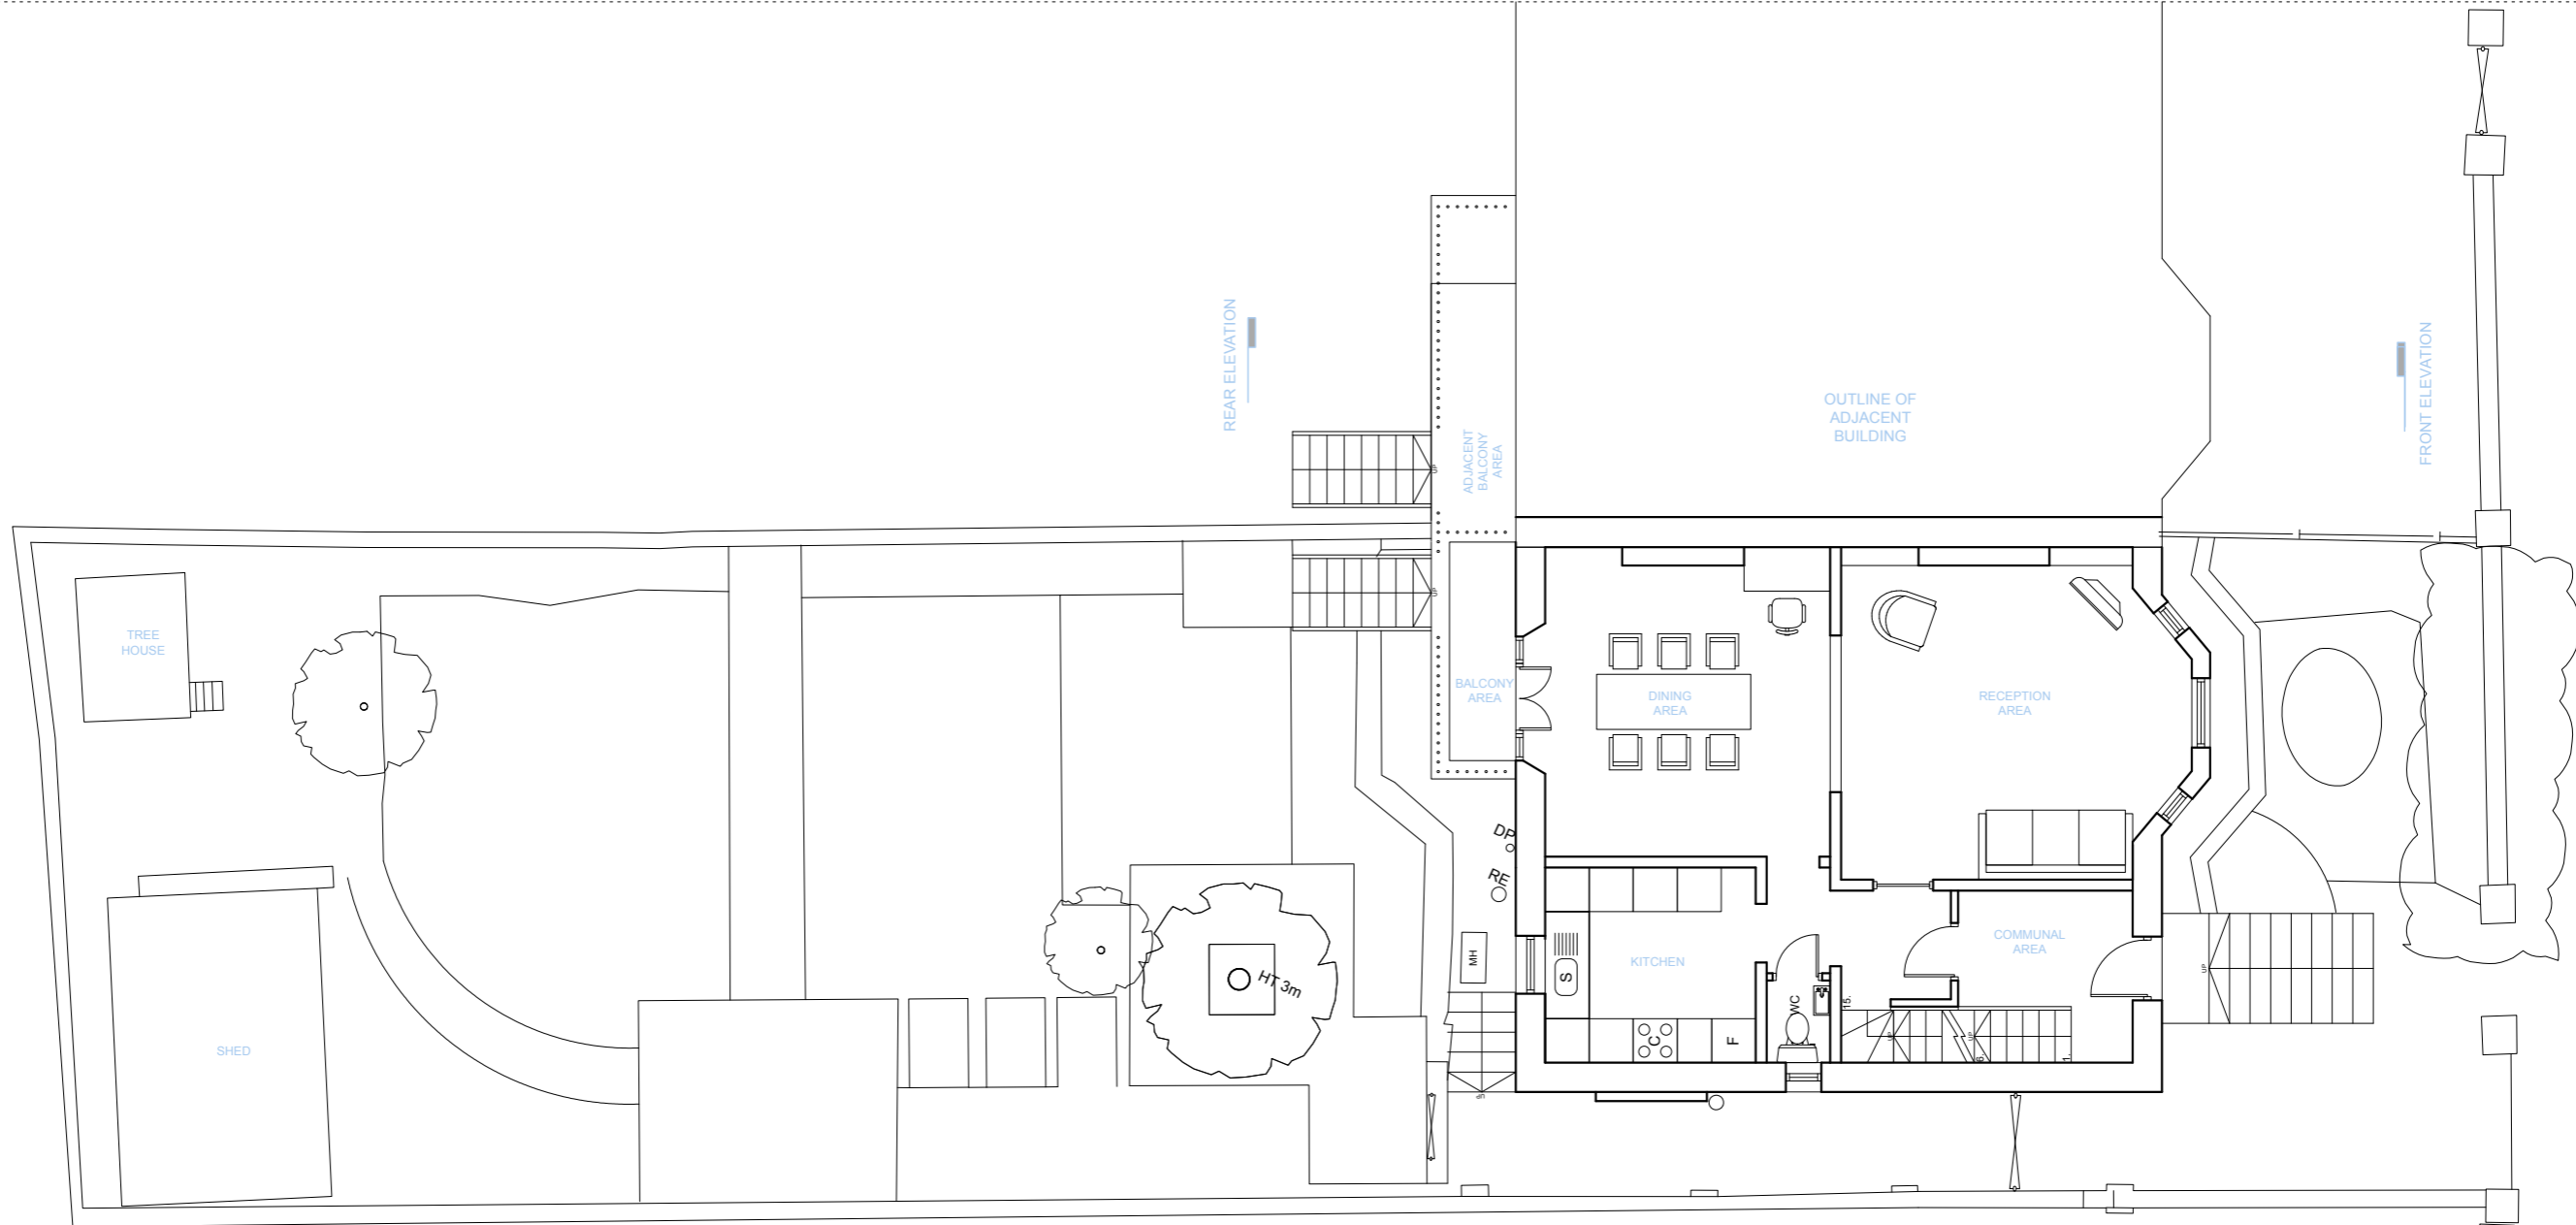

GROUND FLOOR PLAN

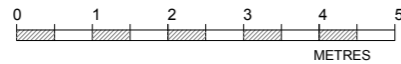

EXISTING GROUND FLOOR

SITE SPECIFIC LTD

ARCHITECTURAL + INTERIOR DESIGN

305 CURTAIN HOUSE
 134-146 CURTAIN ROAD EC2A 3AR
 020 7689 3200
 020 7689 3199
 office@sitespecifltd.co.uk

PROJECT DARTMOUTH PARK


SCALE 1:100

DATE SEP 2017




DRAWN AG

revisions

All information remains the property of Site Specific and may not be used for any purpose whatsoever, or reproduced through any medium without the written permission of Site Specific. No responsibility is accepted for unauthorised use.

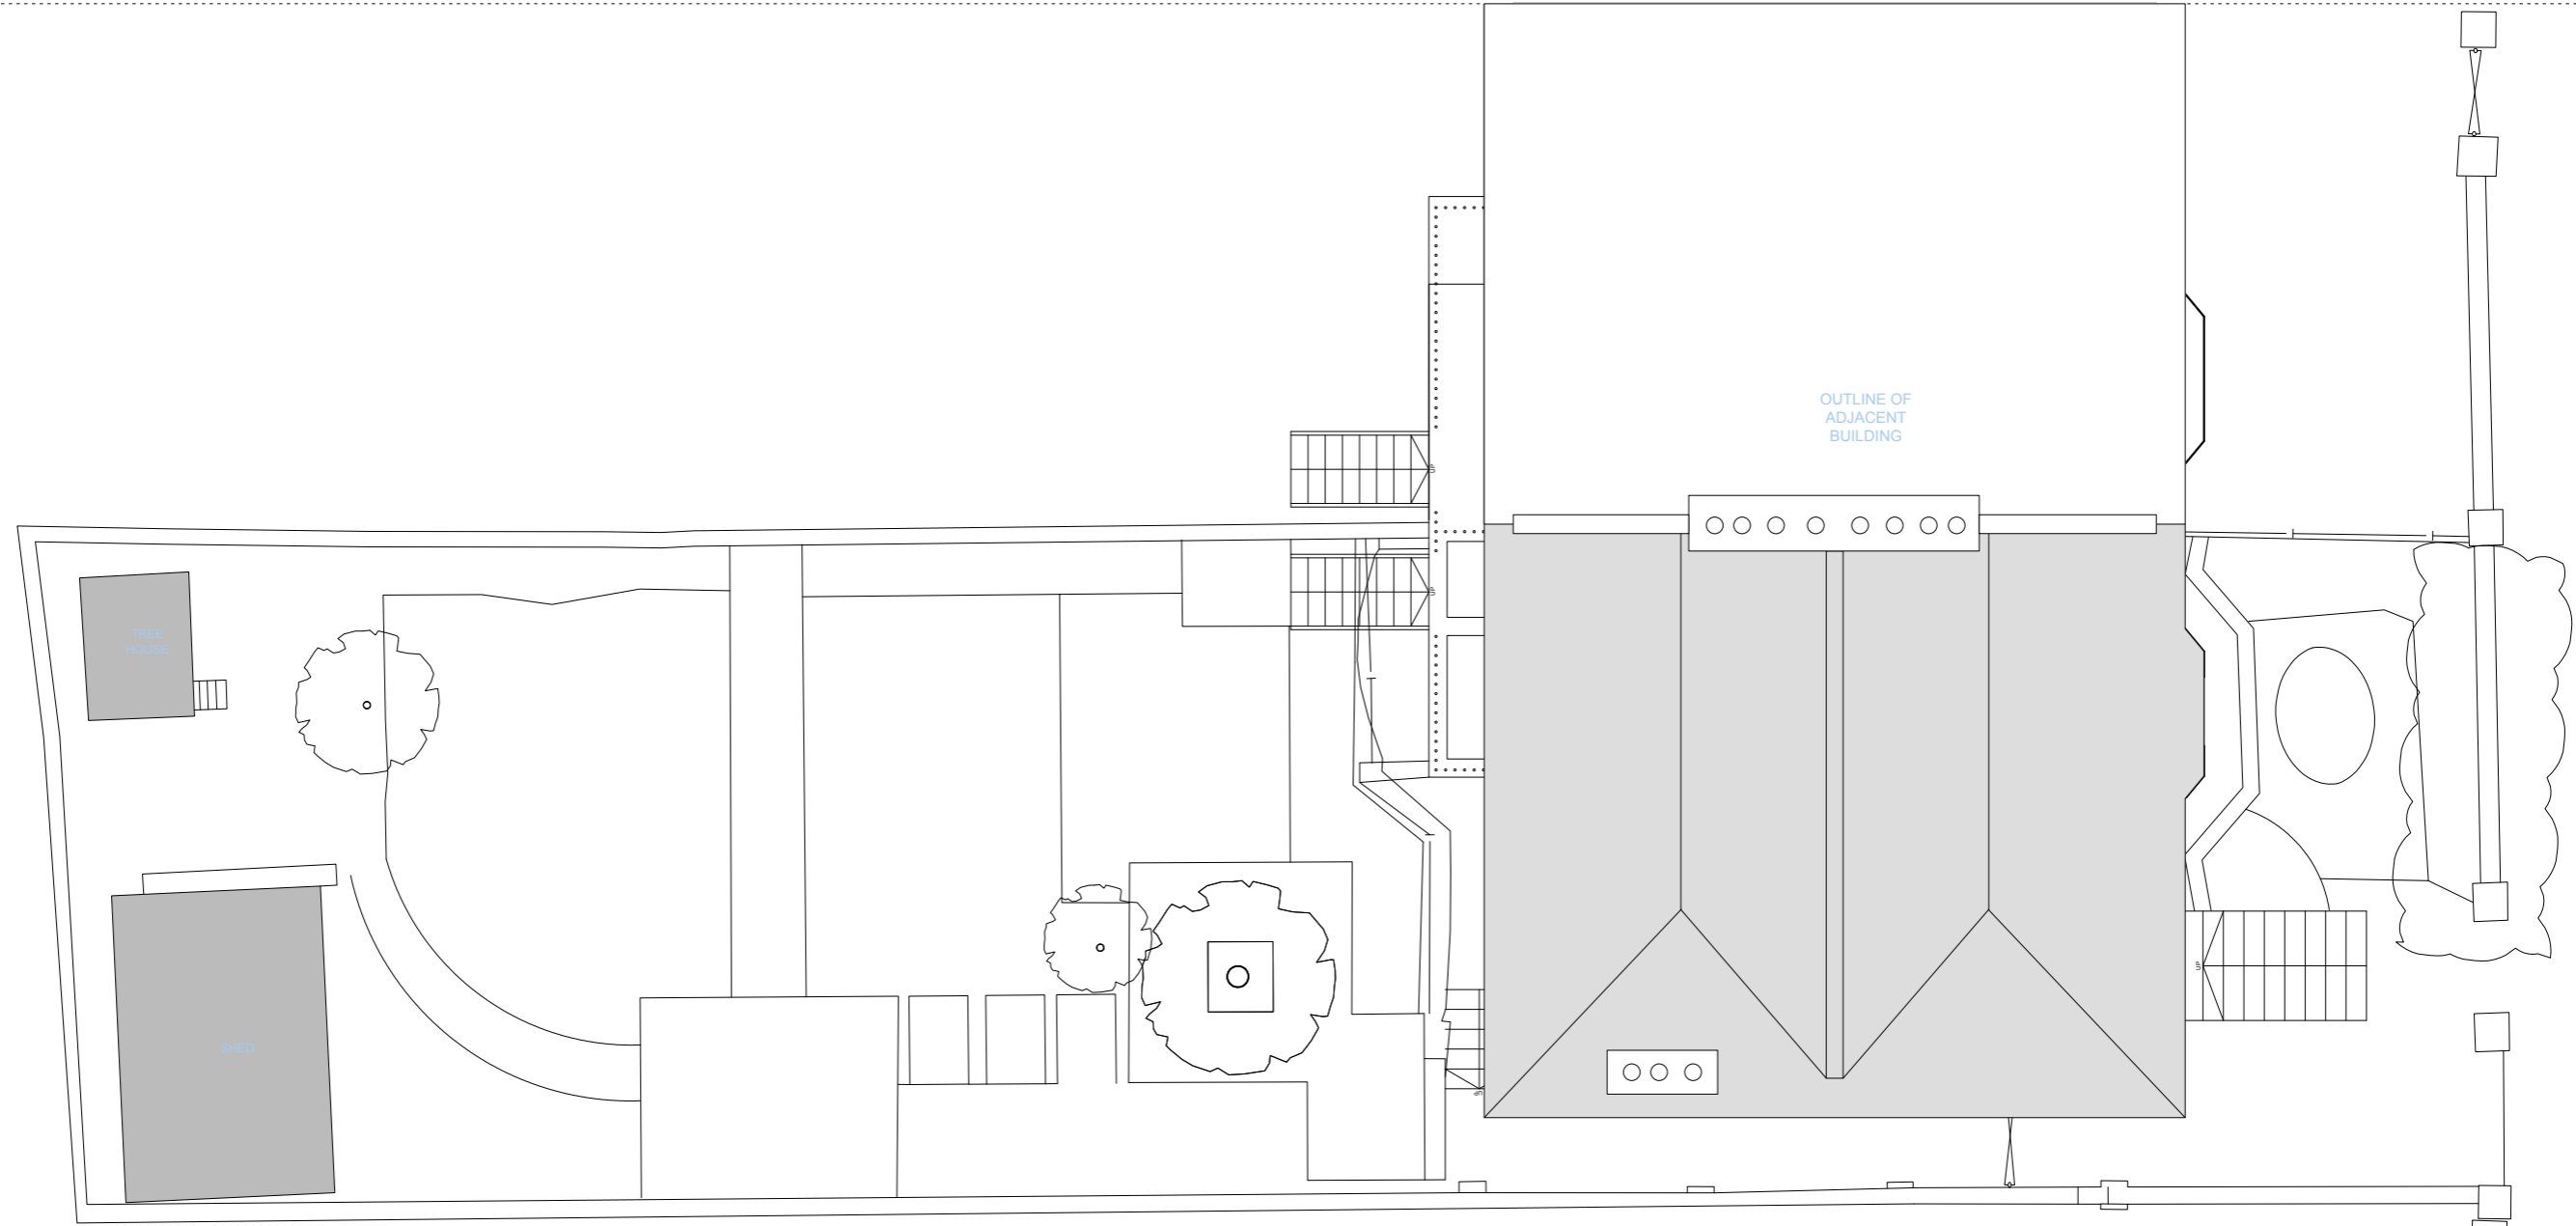

ROOF PLAN

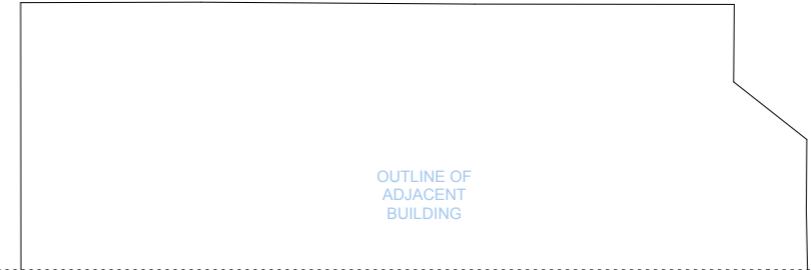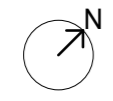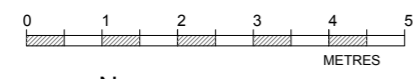

All information remains the property of Site Specific and may not be used for any purpose whatsoever, or reproduced through any medium without the written permission of Site Specific. No responsibility is accepted for unauthorised use.

revisions


EXISTING ROOF PLAN

SITE SPECIFIC LTD
ARCHITECTURAL + INTERIOR DESIGN

305 CURTAIN HOUSE
134-146 CURTAIN ROAD EC2A 3AR
020 7689 3200
020 7689 3199
office@sitespecificltd.co.uk

PROJECT DARTMOUTH PARK

SCALE 1:100
DATE SEP 2017
DRAWN AG

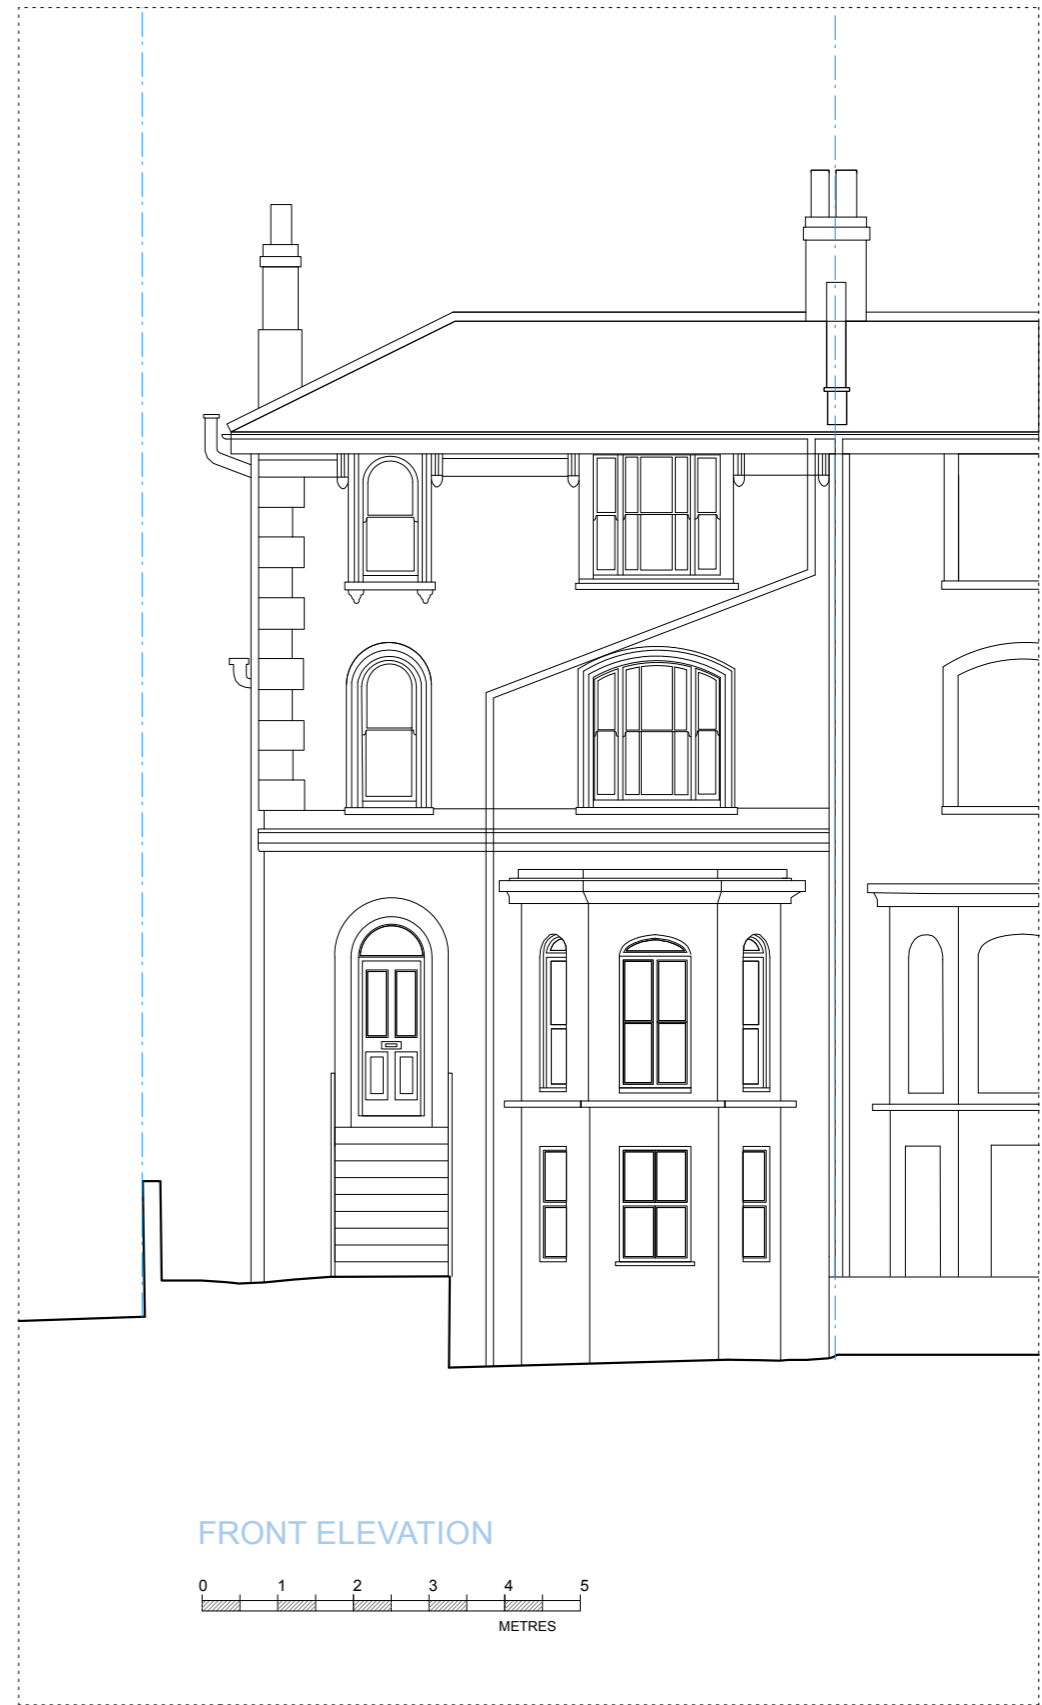

All information remains the property of Site Specific and may not be used for any purpose whatsoever, or reproduced through any medium without the written permission of Site Specific. No responsibility is accepted for unauthorised use.

revisions


EXISTING REAR AND FRONT ELEVATIONS

SITE SPECIFIC LTD


ARCHITECTURAL + INTERIOR DESIGN

305 CURTAIN HOUSE
134-146 CURTAIN ROAD EC2A 3AR
020 7689 3200
020 7689 3199
office@sitespecificltd.co.uk

PROJECT DARTMOUTH PARK
SCALE 1:100
DATE SEP 2017
DRAWN AG

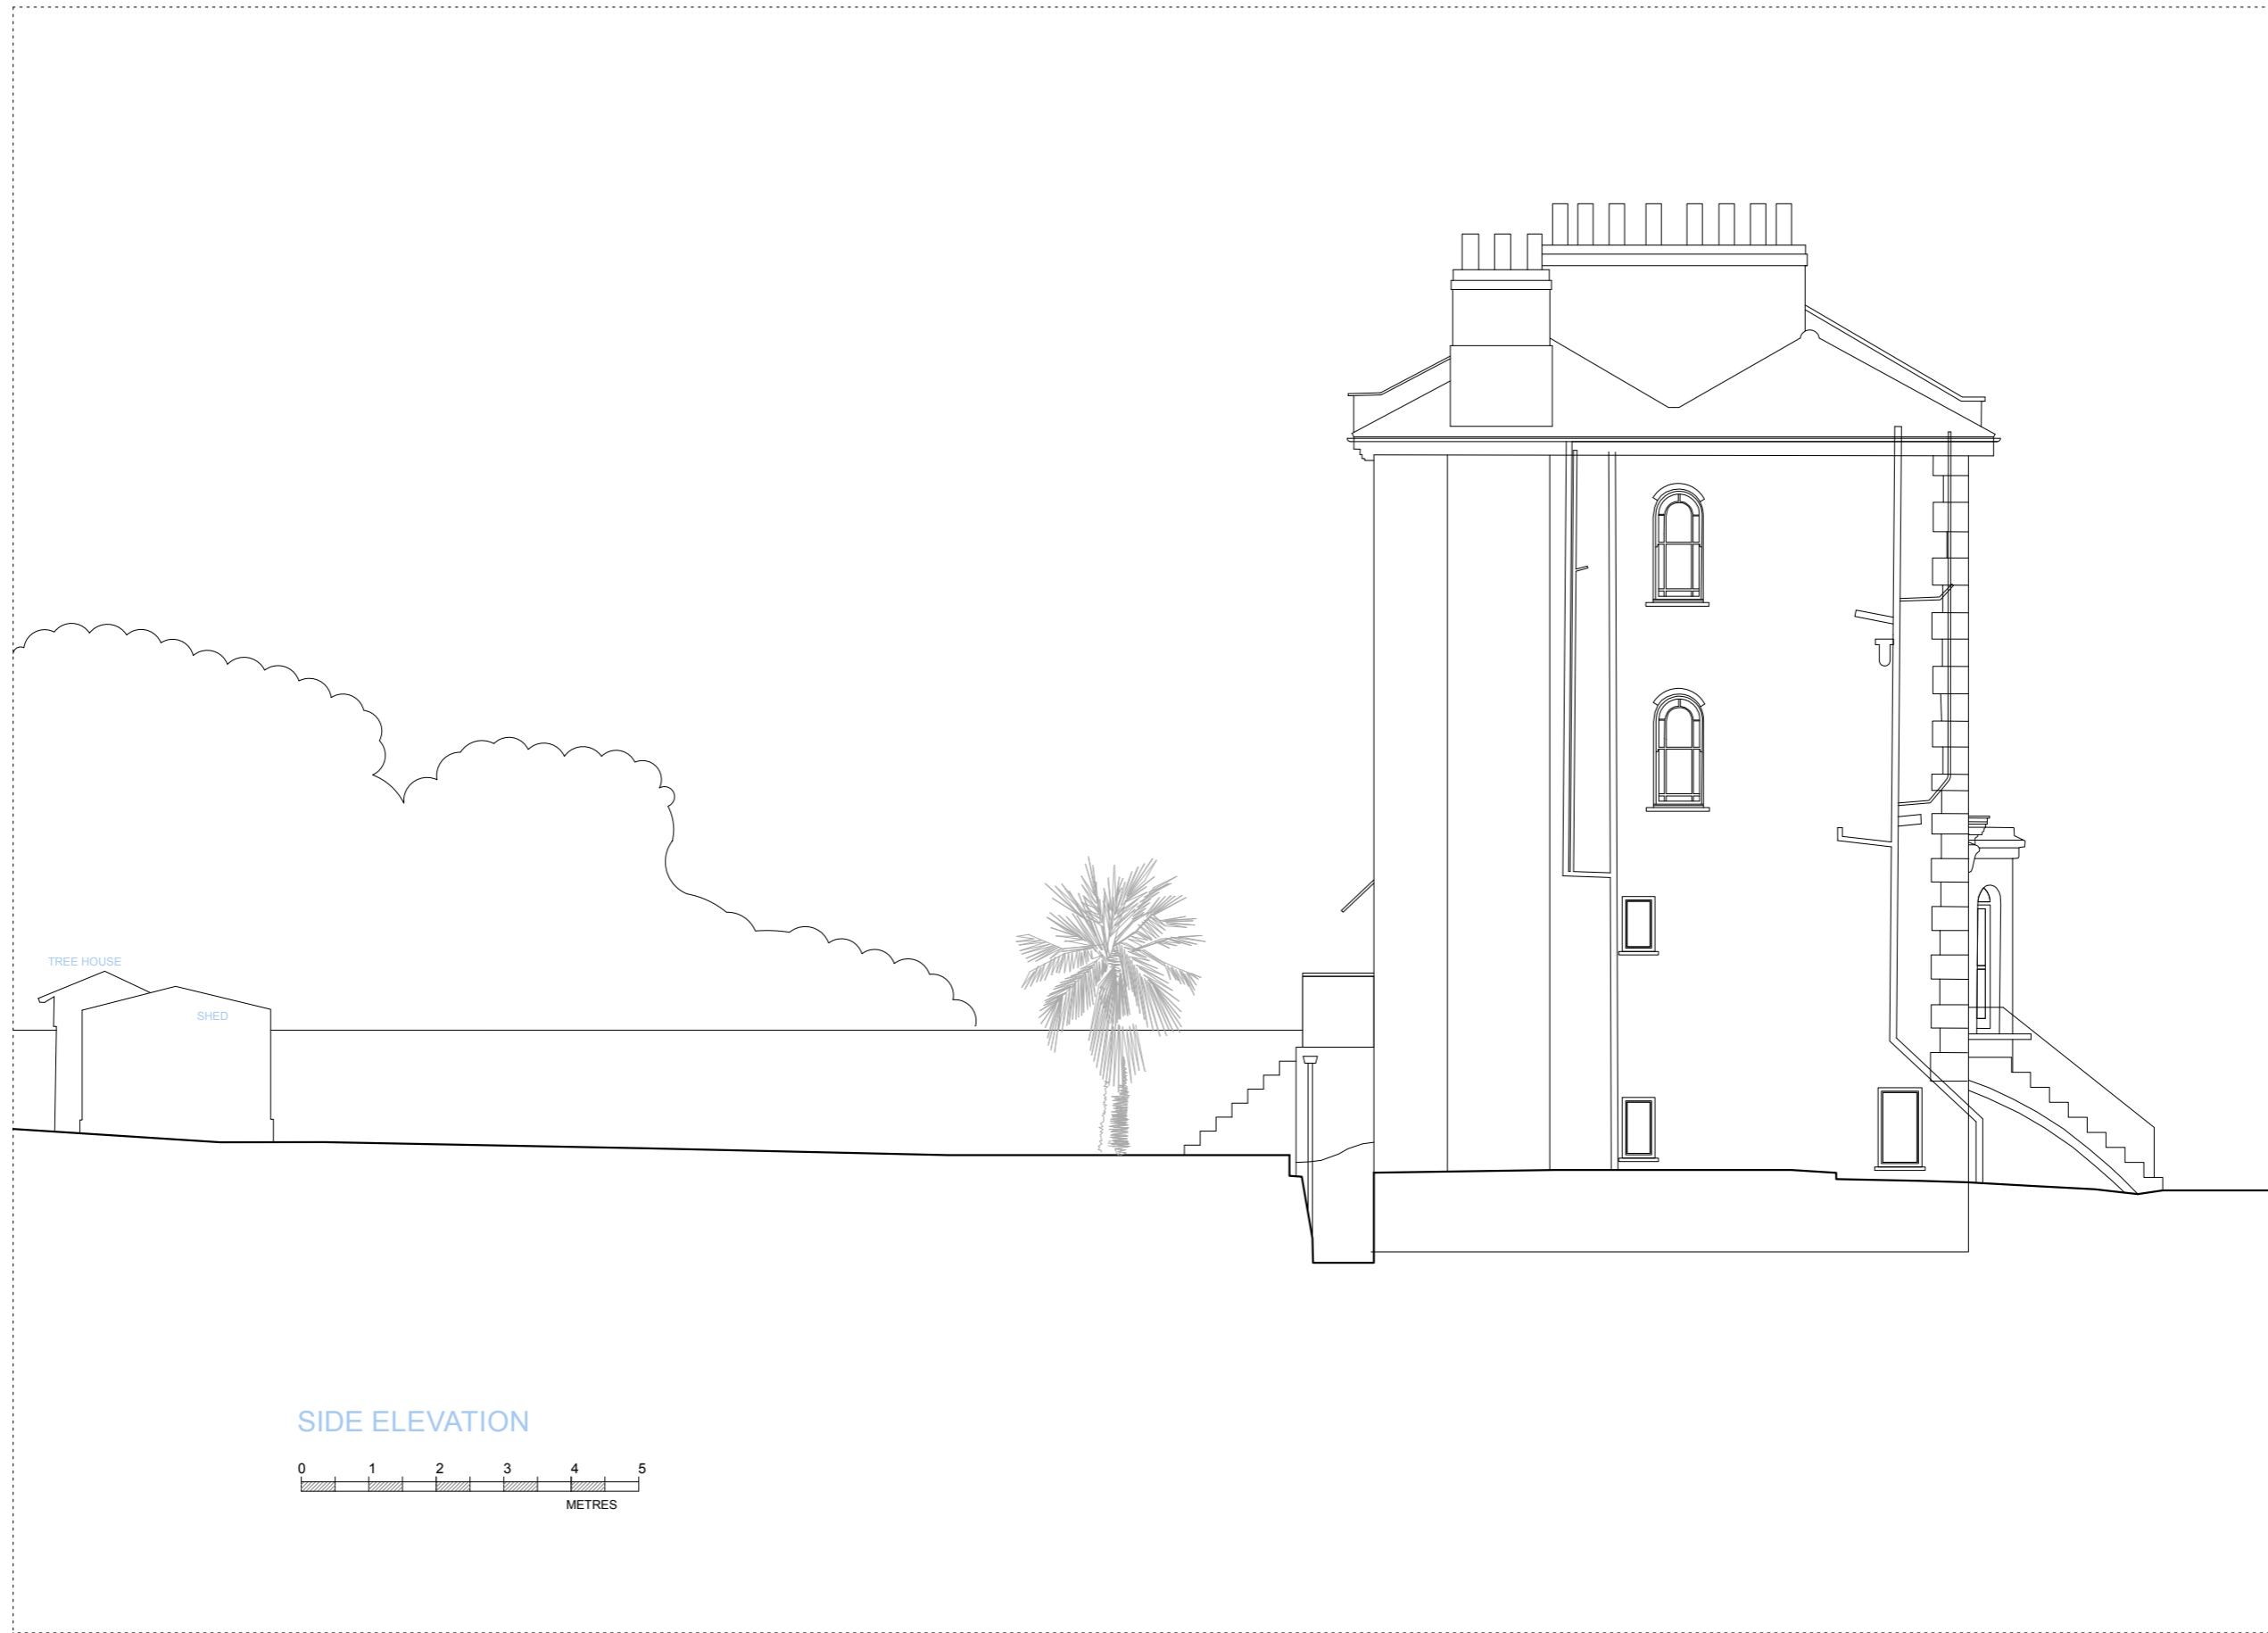

SIDE ELEVATION

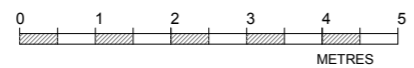

All information remains the property of Site Specific and may not be used for any purpose whatsoever, or reproduced through any medium without the written permission of Site Specific. No responsibility is accepted for unauthorised use.

revisions

EXISTING SIDE ELEVATION

SITE SPECIFIC LTD

ARCHITECTURAL + INTERIOR DESIGN

305 CURTAIN HOUSE
 134-146 CURTAIN ROAD EC2A 3AR
 020 7689 3200
 020 7689 3199
 office@sitespecificltd.co.uk


T:
 F:
 E:

PROJECT DARTMOUTH PARK


SCALE 1:100

DATE SEP 2017

DRAWN AG

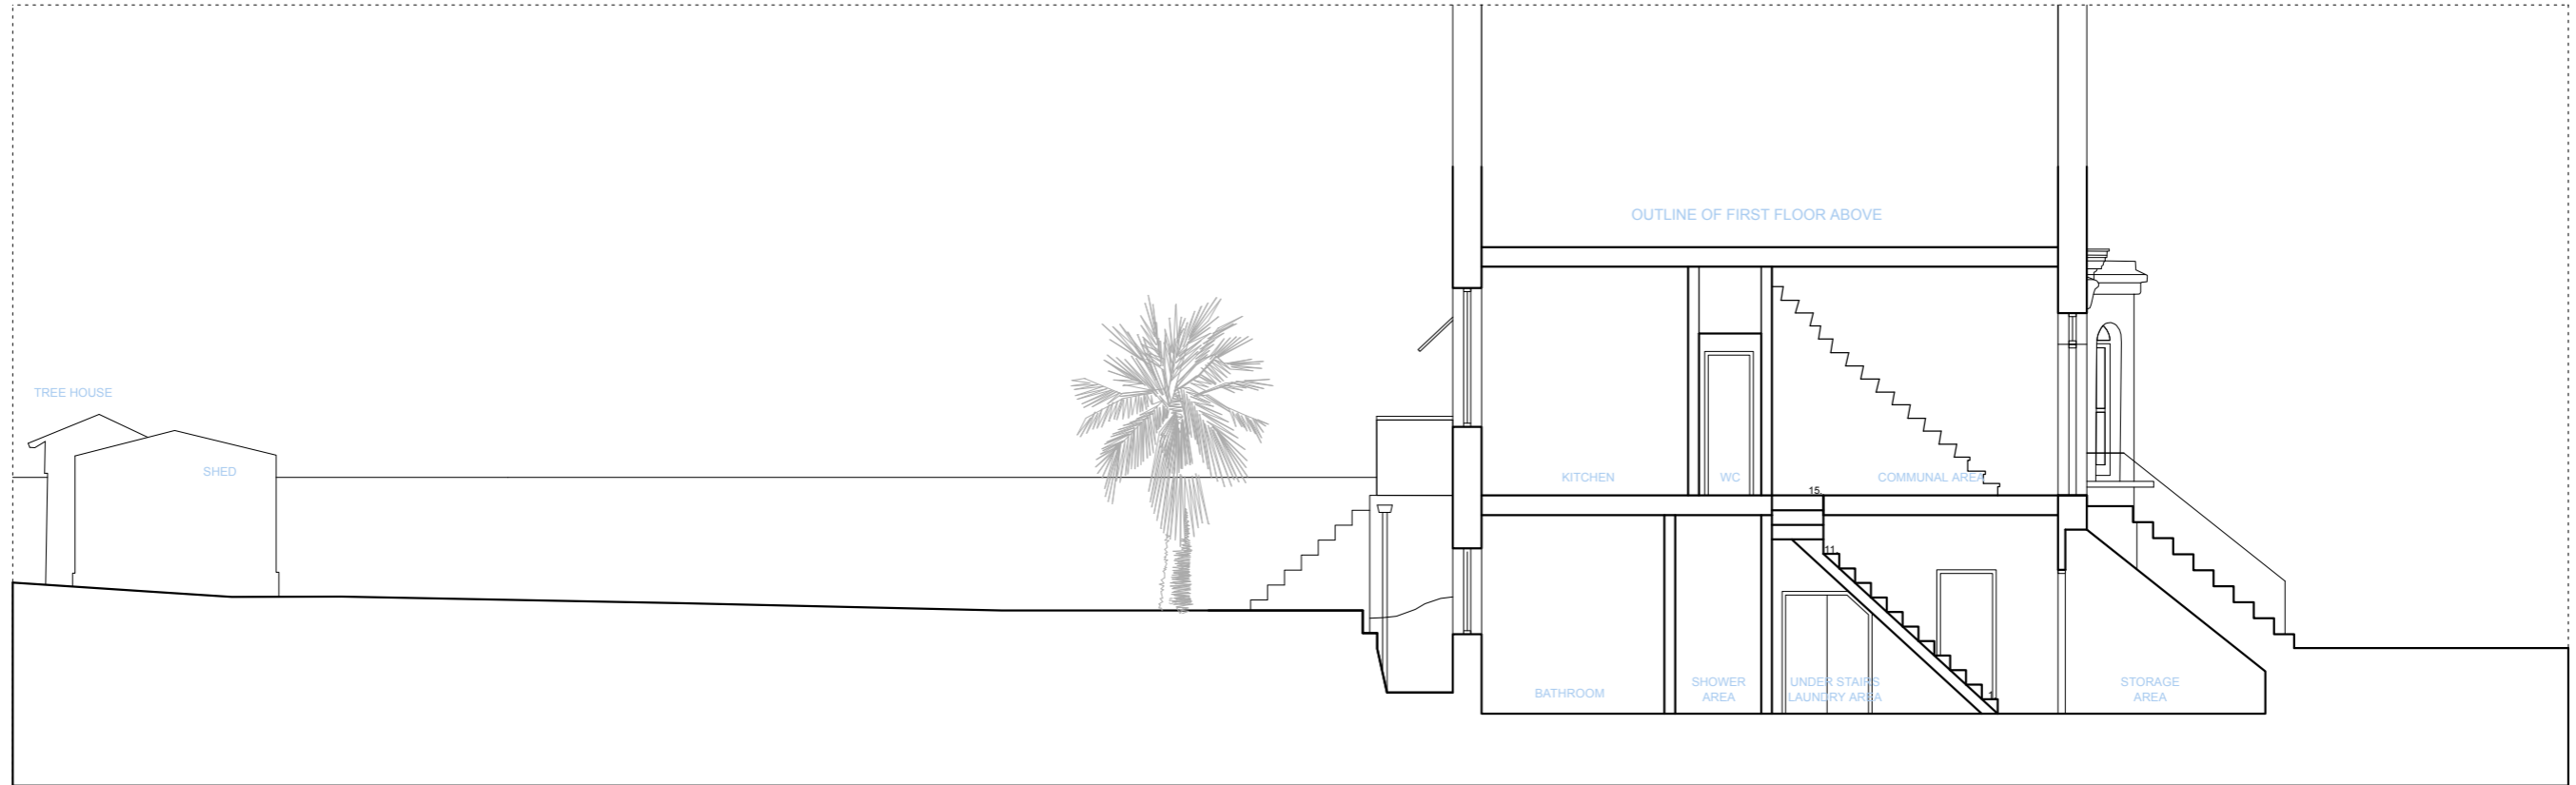

SECTION AA

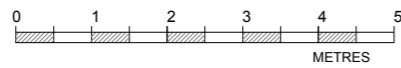

All information remains the property of Site Specific and may not be used for any purpose whatsoever, or reproduced through any medium without the written permission of Site Specific. No responsibility is accepted for unauthorised use.

revisions

EXISTING SECTION

SITE SPECIFIC LTD

ARCHITECTURAL + INTERIOR DESIGN

305 CURTAIN HOUSE
 134-146 CURTAIN ROAD EC2A 3AR
 020 7689 3200
 020 7689 3199
 office@sitespecificltd.co.uk


T:
 F:
 E:

PROJECT DARTMOUTH PARK


SCALE 1:100

DATE SEP 2017

DRAWN AG

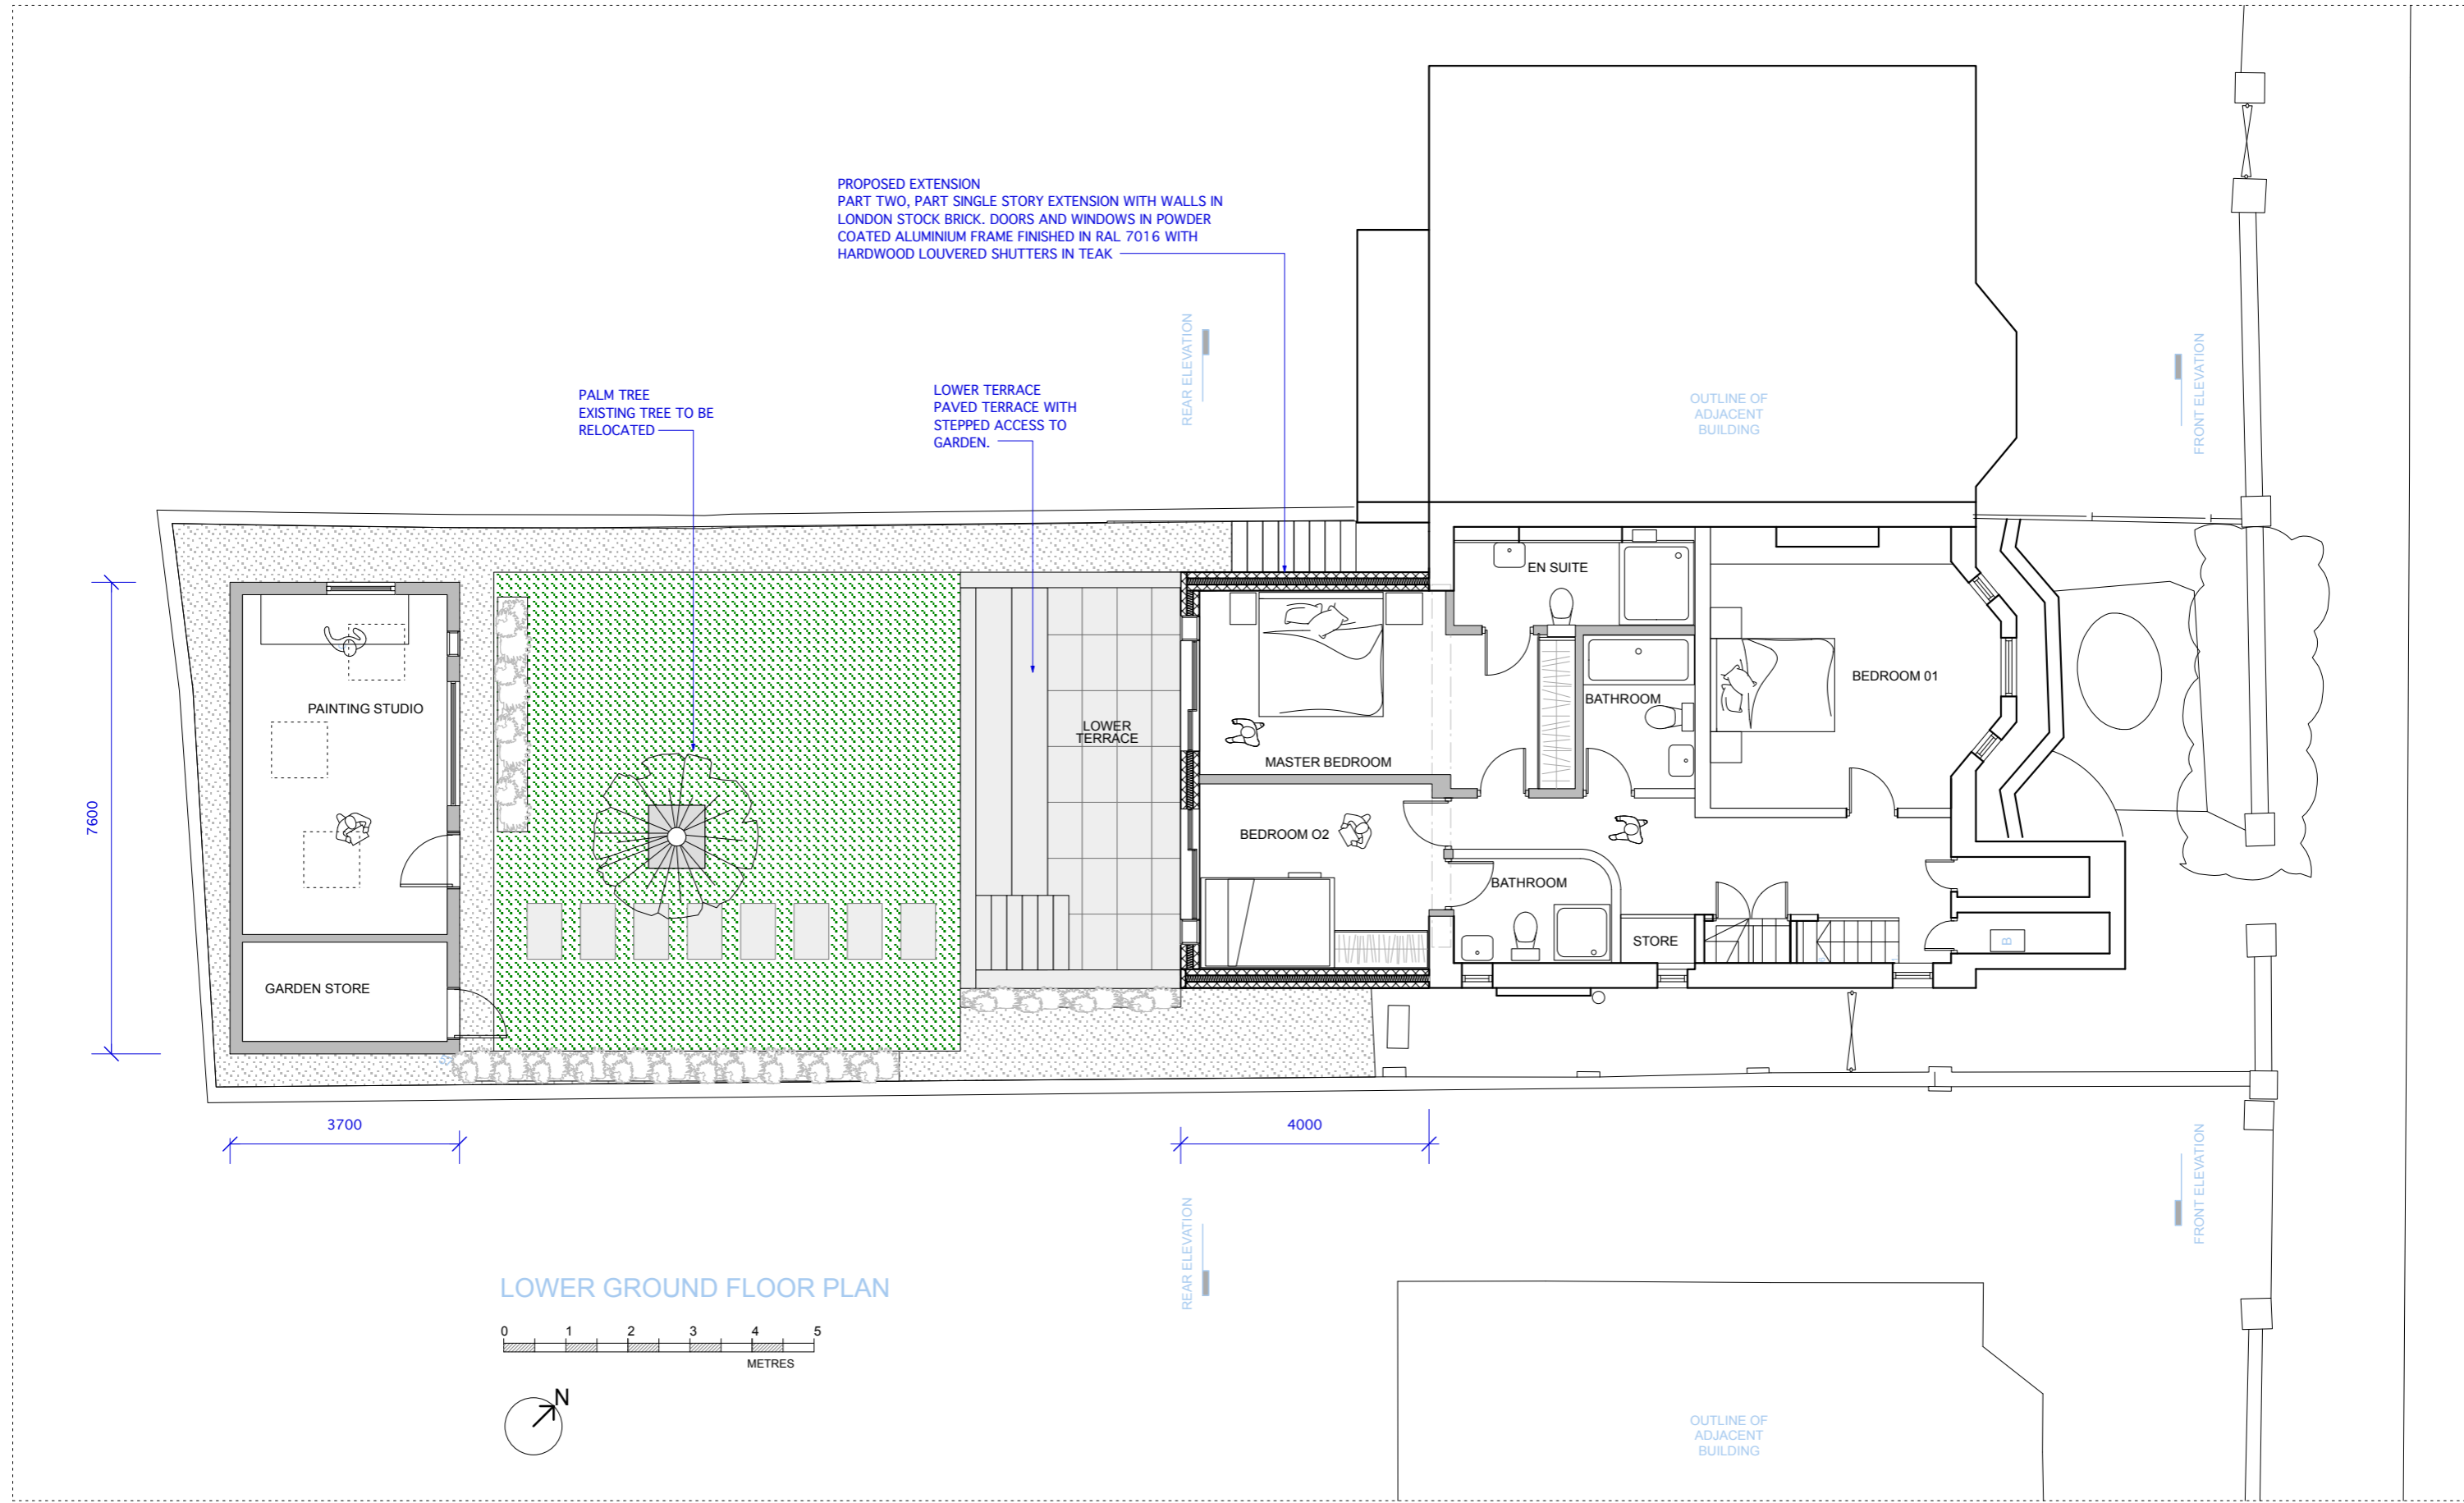

LOWER GROUND FLOOR PLAN

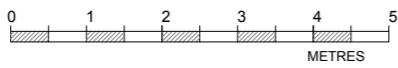


All information remains the property of Site Specific and may not be used for any purpose whatsoever, or reproduced through any medium without the written permission of Site Specific. No responsibility is accepted for unauthorised use.

revisions


PROPOSED LOWER GROUND FLOOR
 REVISION E - UPPER TERRACE REDUCED TO MATCH EXISTING. GREEN ROOF ADDED. 2ND STORY ADDTION REDUCED. WINDOW REMOVED. STOCK BRICK FACADES

SITE SPECIFIC LTD
ARCHITECTURAL + INTERIOR DESIGN
 305 CURTAIN HOUSE
 134-146 CURTAIN ROAD EC2A 3AR
 020 7689 3200
 020 7689 3199
 office@sitespecificltd.co.uk

PROJECT DARTMOUTH PARK
 SCALE 1:100
 DATE APRIL 2018
 DRAWN AG

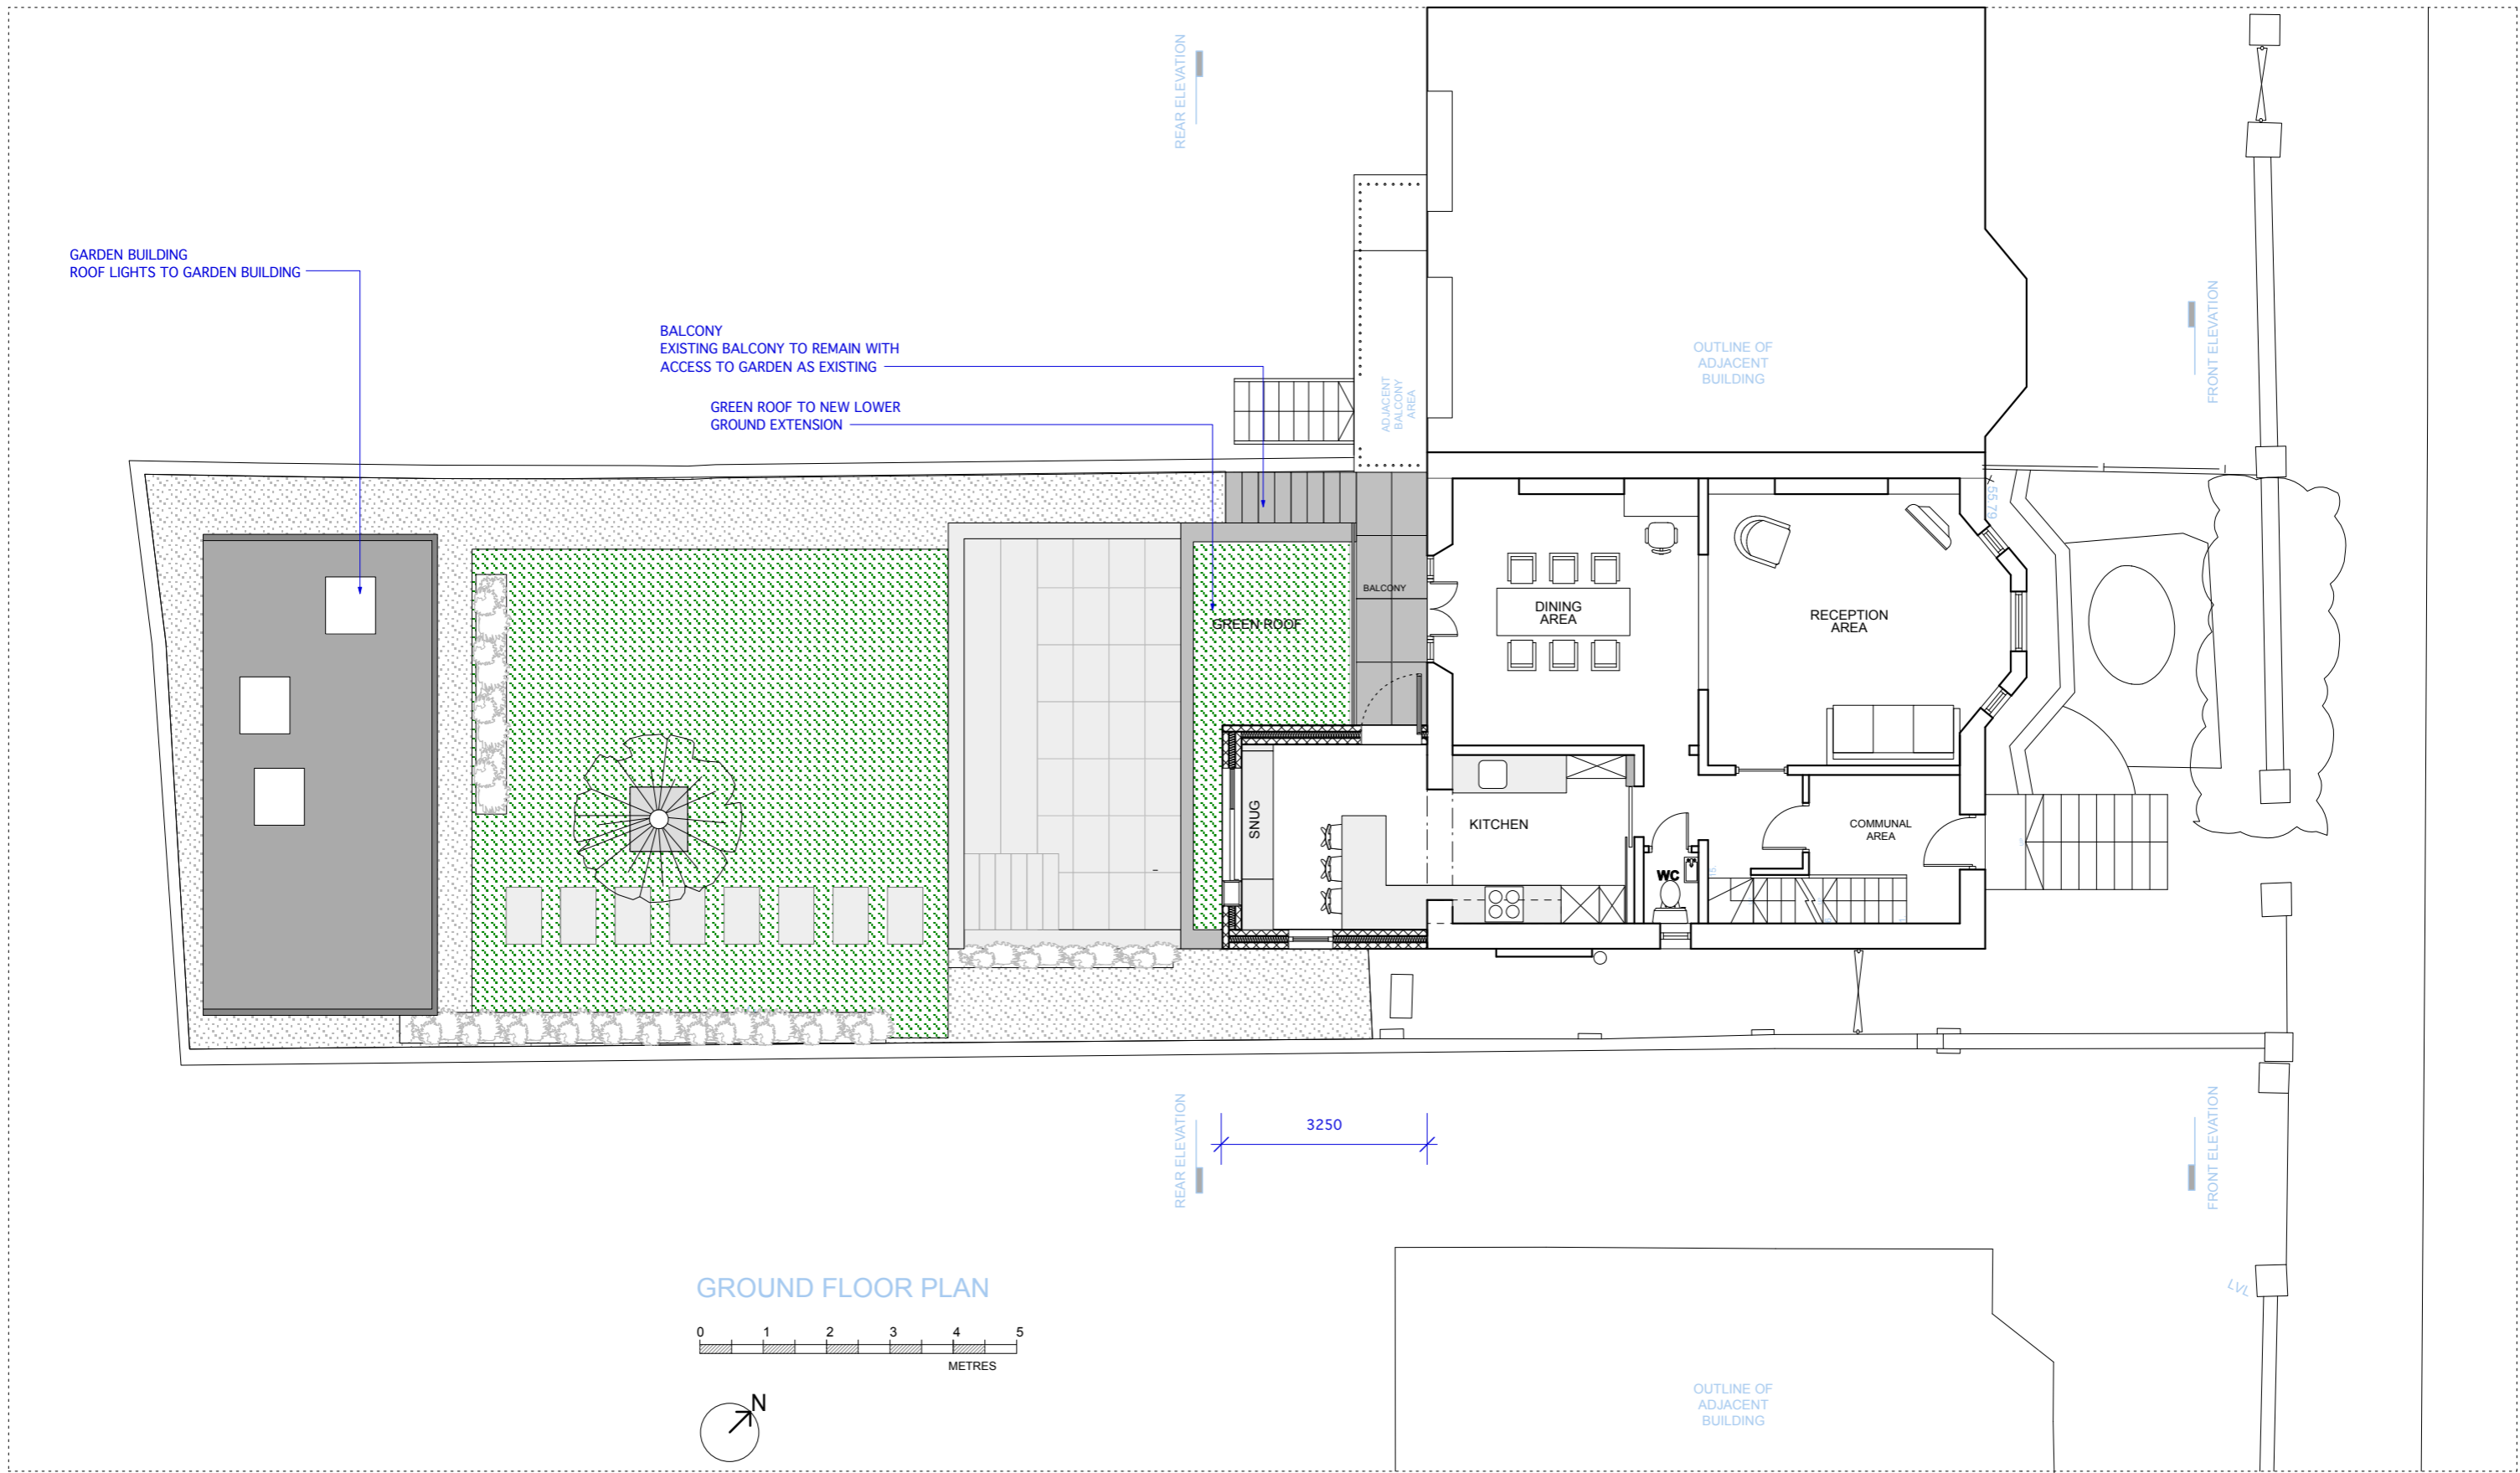

GROUND FLOOR PLAN

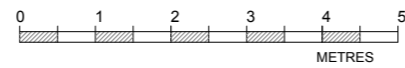

revisions


All information remains the property of Site Specific and may not be used for any purpose whatsoever, or reproduced through any medium without the written permission of Site Specific. No responsibility is accepted for unauthorised use.

PROPOSED GROUND FLOOR
 REVISION E - UPPER TERRACE REDUCED TO MATCH EXISTING. GREEN ROOF ADDED. 2ND STORY ADDITION REDUCED. WINDOW REMOVED. STOCK BRICK FACADES


SITE SPECIFIC LTD
ARCHITECTURAL + INTERIOR DESIGN
 305 CURTAIN HOUSE
 134-146 CURTAIN ROAD EC2A 3AR
 020 7689 3200
 020 7689 3199
 office@sitespecificltd.co.uk

PROJECT DARTMOUTH PARK
 SCALE 1:100
 DATE APRIL 2018
 DRAWN AG

GARDEN BUILDING
ROOF LIGHTS TO GARDEN BUILDING

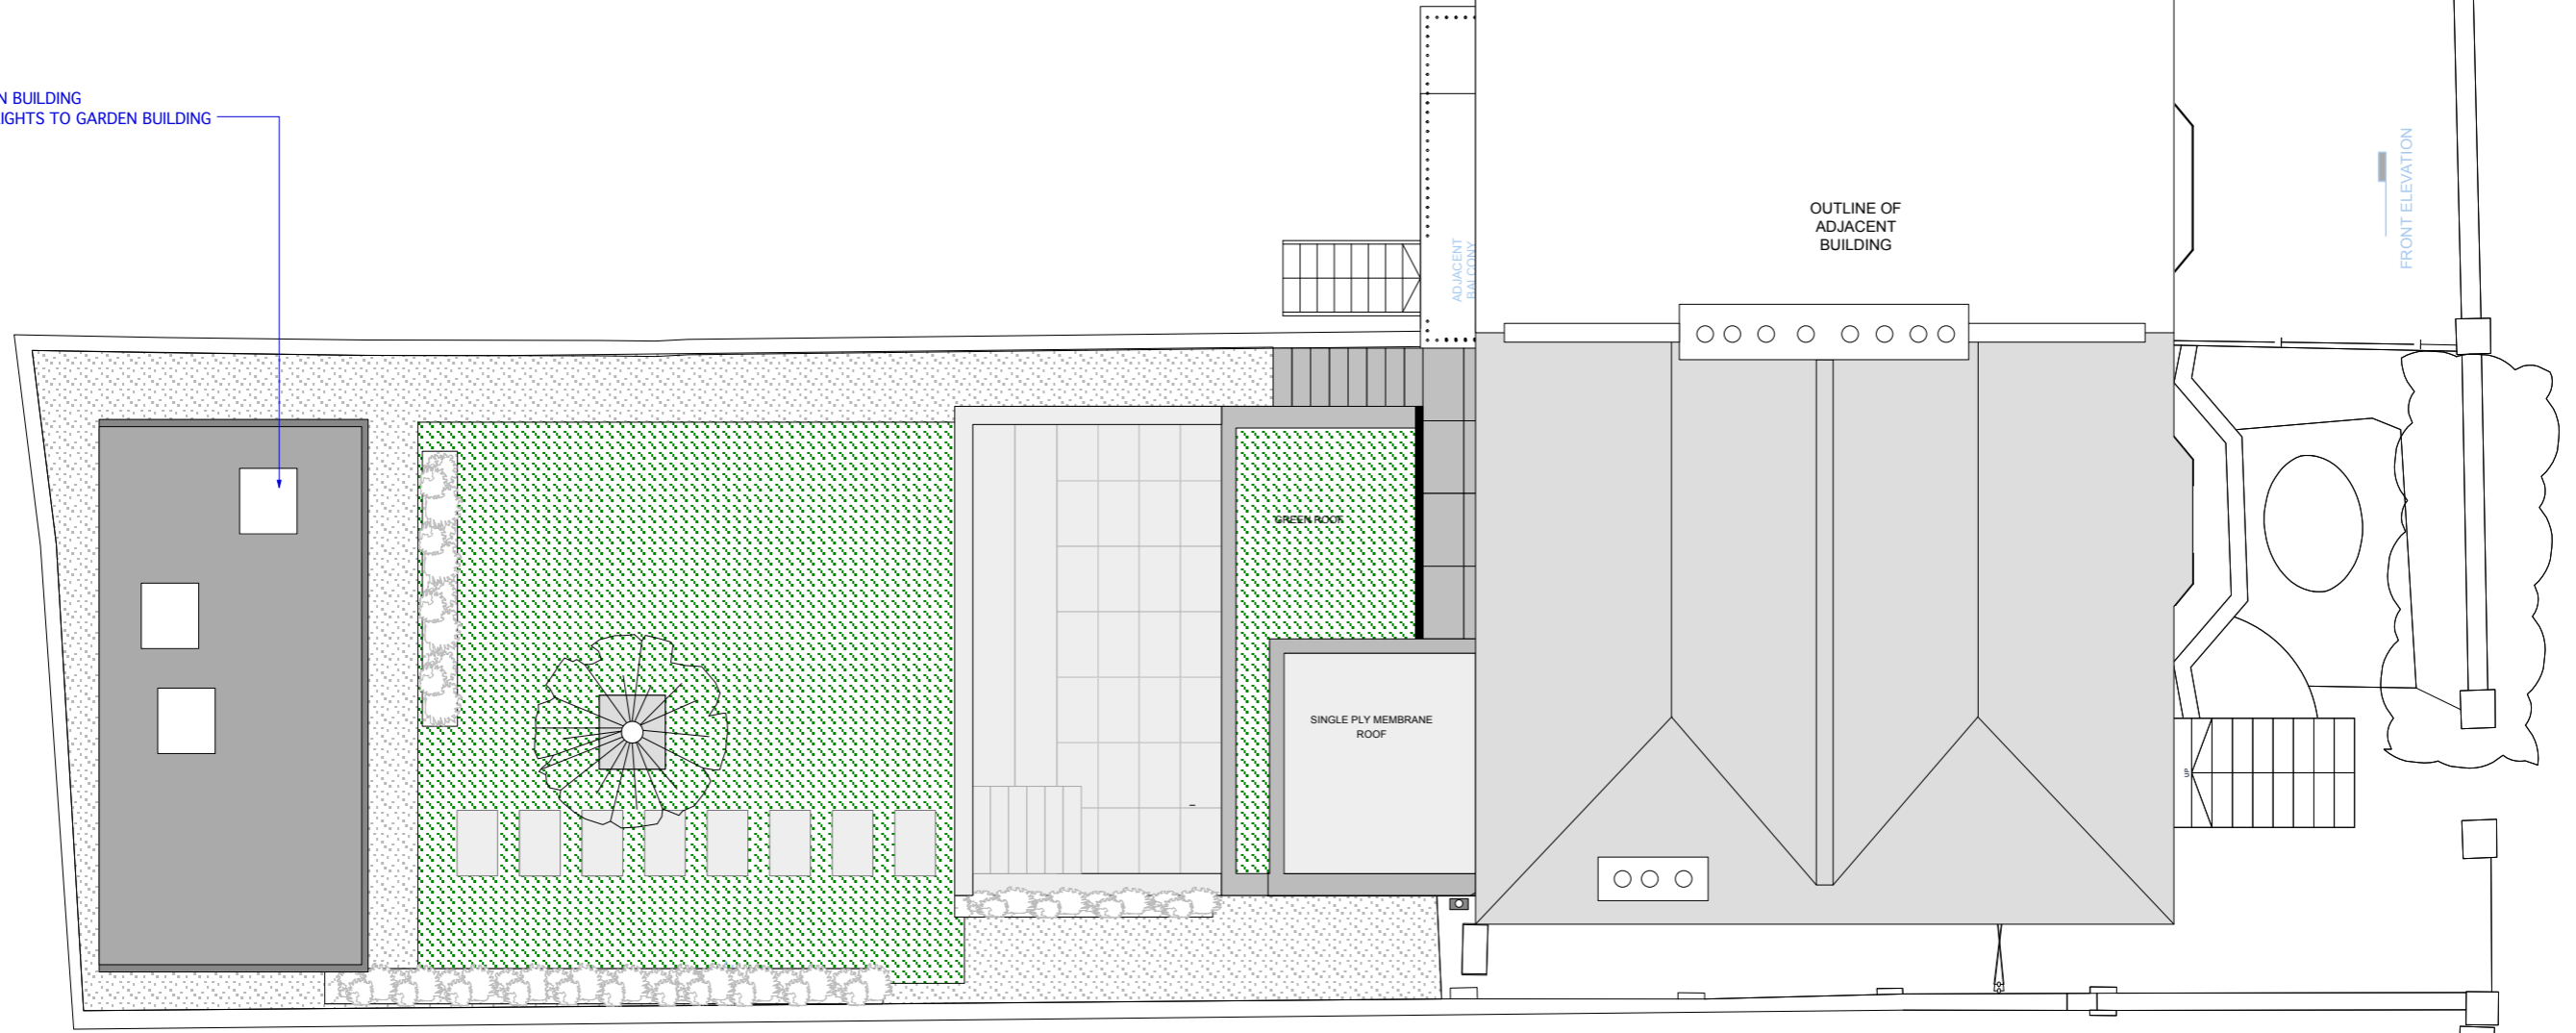

ROOF PLAN

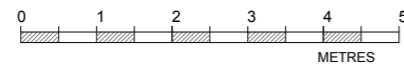

OUTLINE OF
ADJACENT
BUILDING

revisions

All information remains the property of Site Specific and may not be used for any purpose whatsoever, or reproduced through any medium without the written permission of Site Specific. No responsibility is accepted for unauthorised use.

PROPOSED ROOF PLAN
REVISION E - UPPER TERRACE REDUCED TO MATCH EXISTING. GREEN ROOF ADDED. 2ND STORY ADDITION REDUCED. WINDOW REMOVED. STOCK BRICK FACADES

SITE SPECIFIC LTD

ARCHITECTURAL + INTERIOR DESIGN

305 CURTAIN HOUSE
134-146 CURTAIN ROAD EC2A 3AR
020 7689 3200
020 7689 3199
office@sitespecificltd.co.uk

T:
F:
E:


PROJECT DARTMOUTH PARK

SCALE 1:100
DATE APRIL 2018
DRAWN AG


- 1. STAIRS TO GARDEN IN EXISTING POSITION
- 2. BLACK PAINTED STEEL RAILING
- 3. STOCK BRICK EXTENSIONS
- 4. POWDER COATED ALUMINIUM FRAMED WINDOWS AND DOORS IN RAL 7016 WITH HARDWOOD LOUVERED OPENING SECTIONS IN TEAK
- 5. GREEN ROOF TO EXTENSION



REAR ELEVATION/ SECTION

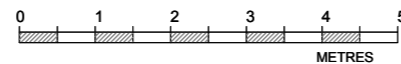

REAR ELEVATION

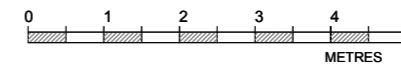

revisions

All information remains the property of Site Specific and may not be used for any purpose whatsoever, or reproduced through any medium without the written permission of Site Specific. No responsibility is accepted for unauthorised use.

PROPOSED REAR ELEVATION/SECTION
 REVISION E - UPPER TERRACE REDUCED TO MATCH EXISTING. GREEN ROOF ADDED. 2ND STORY ADDTION REDUCED. WINDOW REMOVED. STOCK BRICK FACADES

SITE SPECIFIC LTD

ARCHITECTURAL + INTERIOR DESIGN

305 CURTAIN HOUSE
 134-146 CURTAIN ROAD EC2A 3AR
 020 7689 3200
 020 7689 3199
 office@sitespecificltd.co.uk


T:
 F:
 E:

PROJECT DARTMOUTH PARK


SCALE 1:100

DATE APRIL 2018

DRAWN AG

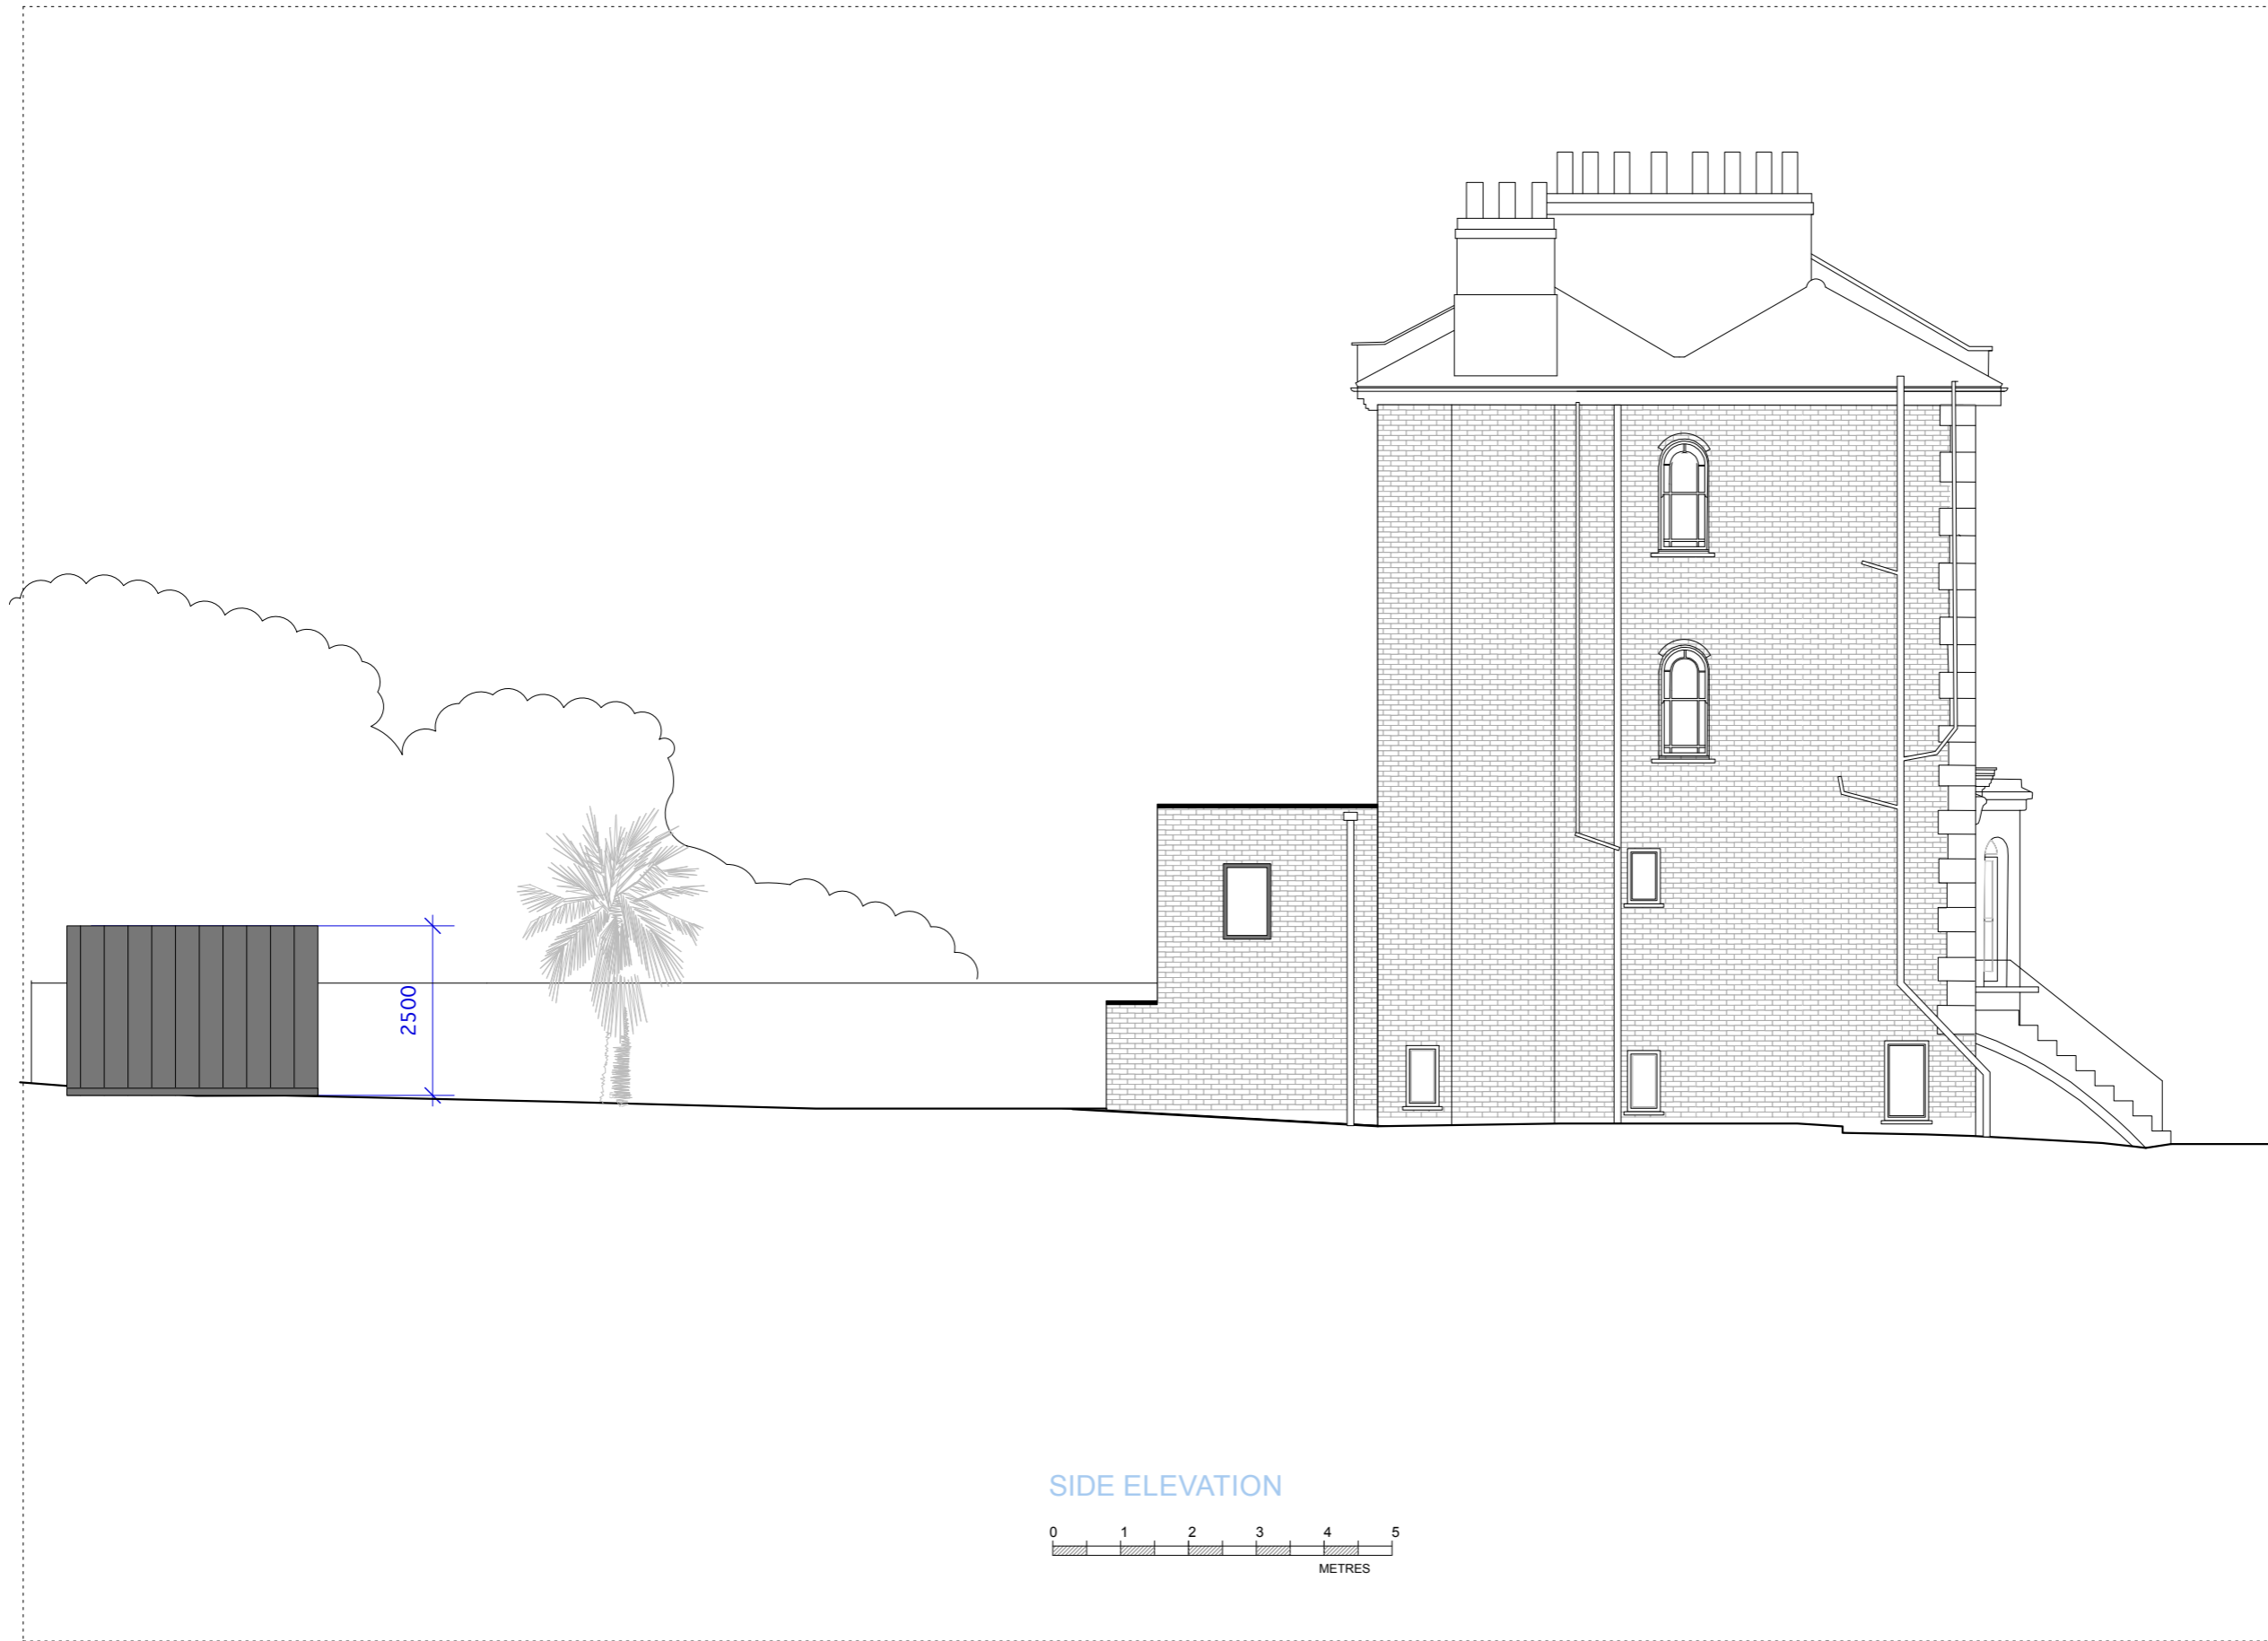

SIDE ELEVATION

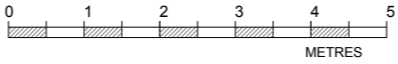

revisions

All information remains the property of Site Specific and may not be used for any purpose whatsoever, or reproduced through any medium without the written permission of Site Specific. No responsibility is accepted for unauthorised use.

PROPOSED SIDE ELEVATION
 REVISION E - UPPER TERRACE REDUCED TO MATCH EXISTING. GREEN ROOF ADDED. 2ND STORY ADDTION REDUCED. WINDOW REMOVED. STOCK BRICK FACADES


SITE SPECIFIC LTD

ARCHITECTURAL + INTERIOR DESIGN
 305 CURTAIN HOUSE
 134-146 CURTAIN ROAD EC2A 3AR
 020 7689 3200
 020 7689 3199
 office@sitespecifcltd.co.uk

PROJECT DARTMOUTH PARK
 SCALE 1:100
 DATE APRIL 2018
 DRAWN AG



SIDE ELEVATION/ SECTION

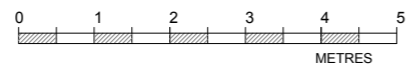

revisions

All information remains the property of Site Specific and may not be used for any purpose whatsoever, or reproduced through any medium without the written permission of Site Specific. No responsibility is accepted for unauthorised use.

PROPOSED SIDE ELEVATION
 REVISION E - UPPER TERRACE REDUCED TO MATCH EXISTING. GREEN ROOF ADDED. 2ND STORY ADDTION REDUCED. WINDOW REMOVED. STOCK BRICK FACADES

SITE SPECIFIC LTD
 ARCHITECTURAL + INTERIOR DESIGN

305 CURTAIN HOUSE
 134-146 CURTAIN ROAD EC2A 3AR
 020 7689 3200
 020 7689 3199
 office@sitespecificltd.co.uk


PROJECT DARTMOUTH PARK

SCALE 1:100

DATE APRIL 2018

DRAWN AG

T:
 F:
 E:

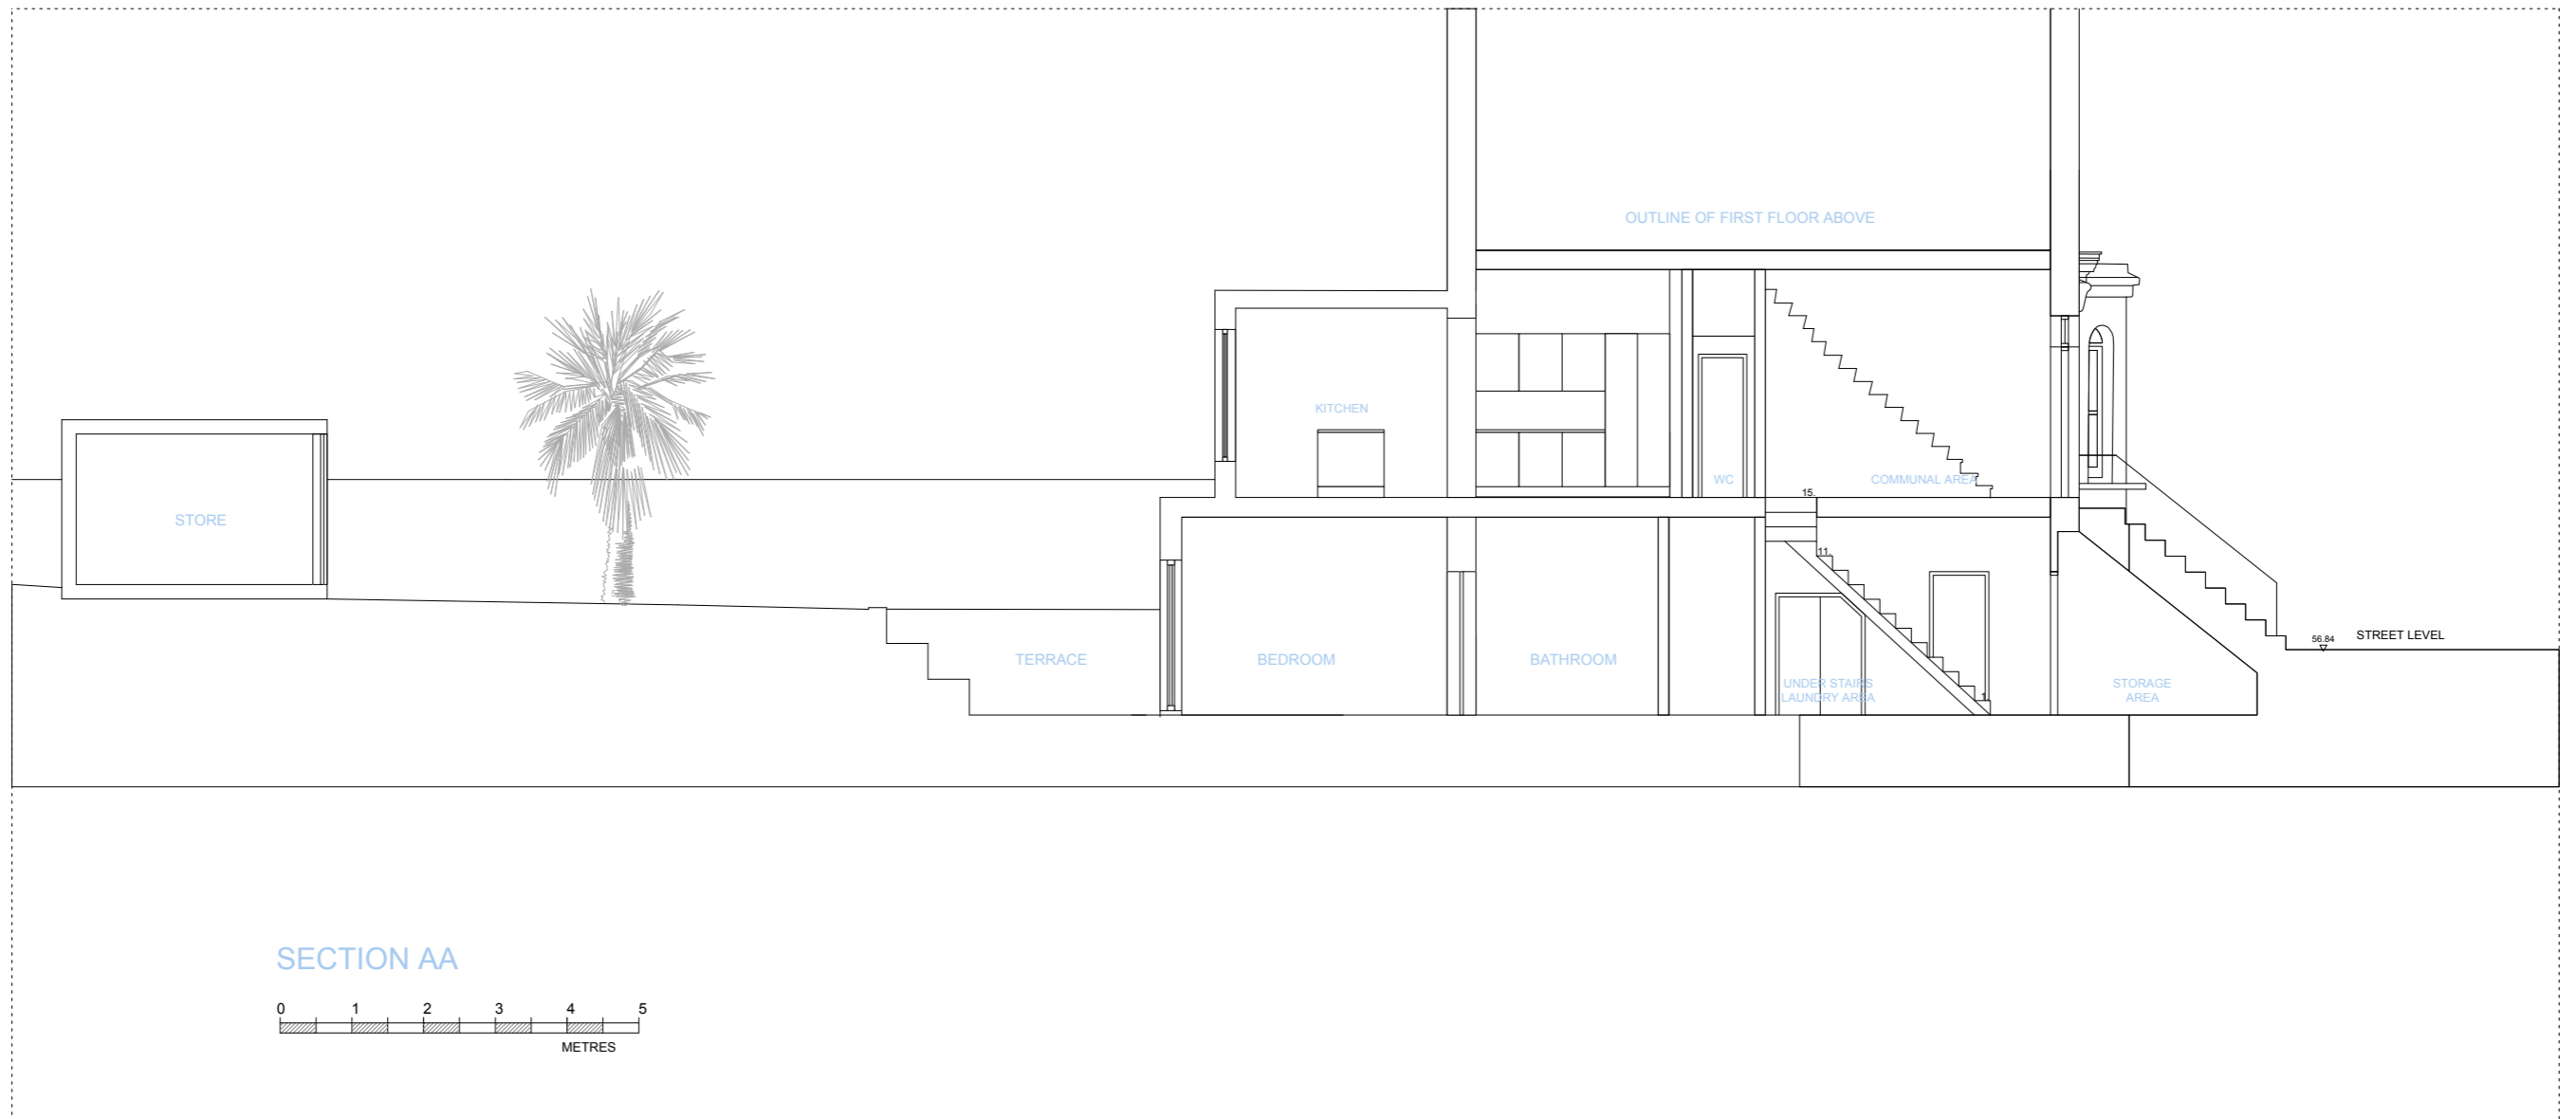

All information remains the property of Site Specific and may not be used for any purpose whatsoever, or reproduced through any medium without the written permission of Site Specific
 No responsibility is accepted for unauthorised use.

revisions

PROPOSED SECTION
 REVISION E - UPPER TERRACE REDUCED TO MATCH EXISTING. GREEN ROOF ADDED. 2ND STORY ADDTION REDUCED. WINDOW REMOVED. STOCK BRICK FACADES

SITE SPECIFIC LTD

ARCHITECTURAL + INTERIOR DESIGN

305 CURTAIN HOUSE
 134-146 CURTAIN ROAD EC2A 3AR
 020 7689 3200
 020 7689 3199
 office@sitespecificltd.co.uk

T:
 F:
 E:




PROJECT DARTMOUTH PARK

SCALE 1:100

DATE APRIL 2018

DRAWN AG

GARDEN BUILDING
 DARK GREY CEMENT BOARD CLADDING OVER TIMBER FRAMED
 BUILDING WITH POWDER COATED WINDOWS WITH HARDWOOD
 LOUVRE SECURITY PANEL TO MATCH EXTENSION.
 2.5M HIGH.
 STUDIO TO BE USED AS PAINTING STUDIO AND GARDEN STORE.
 ALL USES ANCILLARY TO THE MAIN DWELLING.

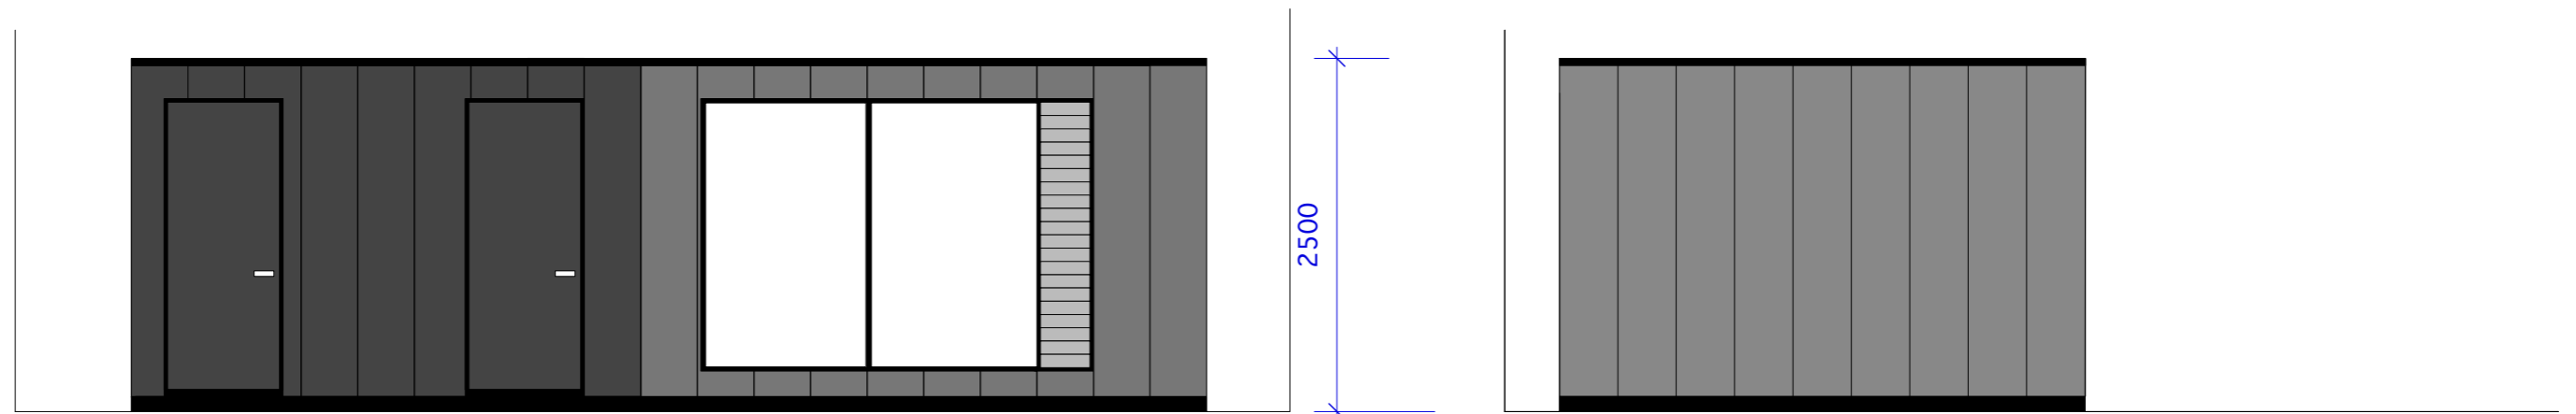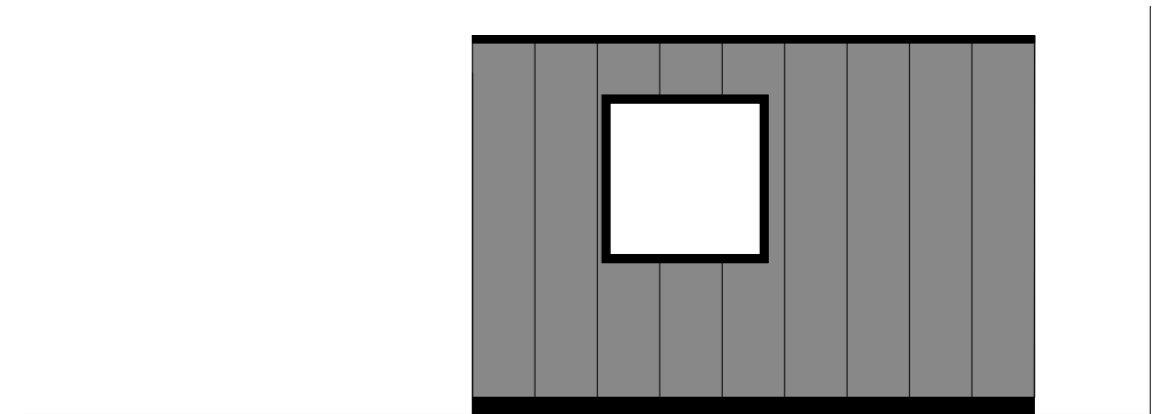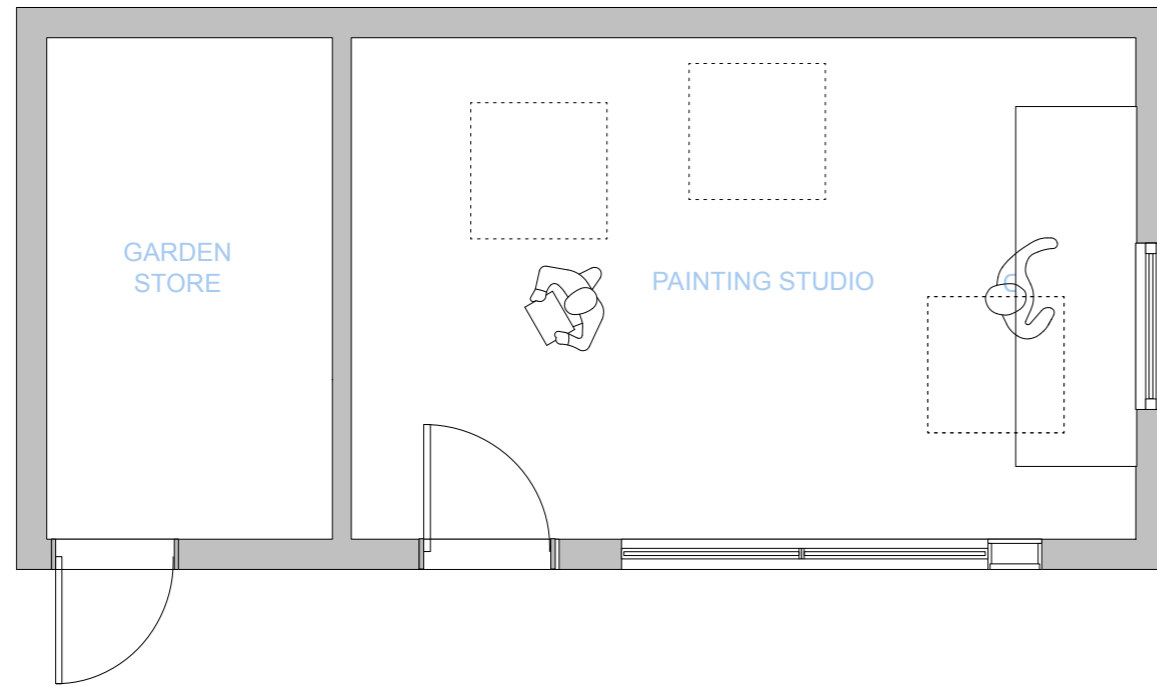

GARDEN BUILDING



revisions

METRES

All information remains the property of Site Specific and may not be used for any purpose whatsoever, or reproduced through any medium without the written permission of Site Specific. No responsibility is accepted for unauthorised use.

PROPOSED GARDEN BUILDING
 REVISION E - HEIGHT AND WIDTH REDUCED

SITE SPECIFIC LTD

ARCHITECTURAL + INTERIOR DESIGN

305 CURTAIN HOUSE
 134-146 CURTAIN ROAD EC2A 3AR
 T: 020 7689 3200
 F: 020 7689 3199
 E: office@sitespecificltd.co.uk

PROJECT DARTMOUTH PARK

SCALE 1:50
 DATE APRIL 2018
 DRAWN AG