


NOTE:  
 • ALL EXISTING WINDOWS TO BE UPGRADED TO DOUBLE GLAZED.  
 • INTERNAL FACE OF EXTERNAL ENVELOPE TO BE LINED THROUGHOUT WITH INSULATION & STUD PLASTERBOARD WITH PLY BACKING FOR HANGING PAINTINGS.  
 • UNDER FLOOR TO BE INSULATED THROUGHOUT.

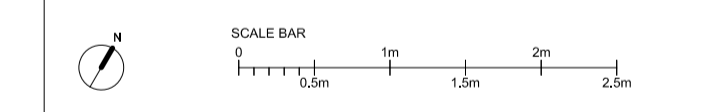

| Rev | Date       | Description                       |
|-----|------------|-----------------------------------|
| B   | 09.05.2018 | Amendment to landscape design     |
| A   | 19.01.2018 | Planning application January 2018 |
| -   | 15.08.17   | Planning application 2017/4695/P  |

Hayatsu Architects  
 Unit 101, Sugarhouse Studios  
 19 Collett Road  
 London SE16 4DJ  
 t +44(0)77 6633 2206  
 takeshi@hayatsuarchitects.com  
 www.hayatsuarchitects.co.uk

PROJECT: THE LODGE, NORTH END AV

JOB: 007

TITLE: PROPOSED FIRST FLOOR PLAN

STATUS: PLANNING

DATE: 15.08.17 SCALE: 1:100(A3)  
 1:50(A1)

REV: **B** NUMBER: **1101**

DO NOT SCALE FROM THIS DRAWING. ALL DIMENSIONS ARE TO BE CHECKED ON SITE. THIS DRAWING IS TO BE READ IN CONJUNCTION WITH ALL CONSULTANTS INFORMATION

DRAWN:KS INSPECTED:TH