





Disc Level Series Drg No. AP 05 00 105

39 Plender Street London NW1 0DT Telephone +44 (0)2074907546

Rev Date Description

Client PPR Estates

Date 30/04/2018

Drawing Status **Planning** 

Drawn **LP** 

Project **13528** 

Drawing Title Plan Level 05

Project 18-22 Haverstock Hill

Checked **DC** 

info@piercyandco.com www.piercyandco.com

<sup>Scale</sup> 1:100@A1/1:200@A3

Rev -

Approved **SP** 

## **FBA** Flashin Beacon Alarm Sounders

file will be accompanied by a PDF version as a record of the original file. It is for those parties making such alterations and/or additions to ensure that they make use of current background information.


Piercy&Company accepts no liability for either: any such alterations and/or additions to the background information


by others; or any other changes made by others to the architectural content of the background information itself.

DISCLAIMER This document may be issued in an editable digital CAD format to enable others to use it as background information to make alterations and/or additions. In that instance the file of the second second back pDE second and a

This drawing is copyright Piercy&Company.


Notes

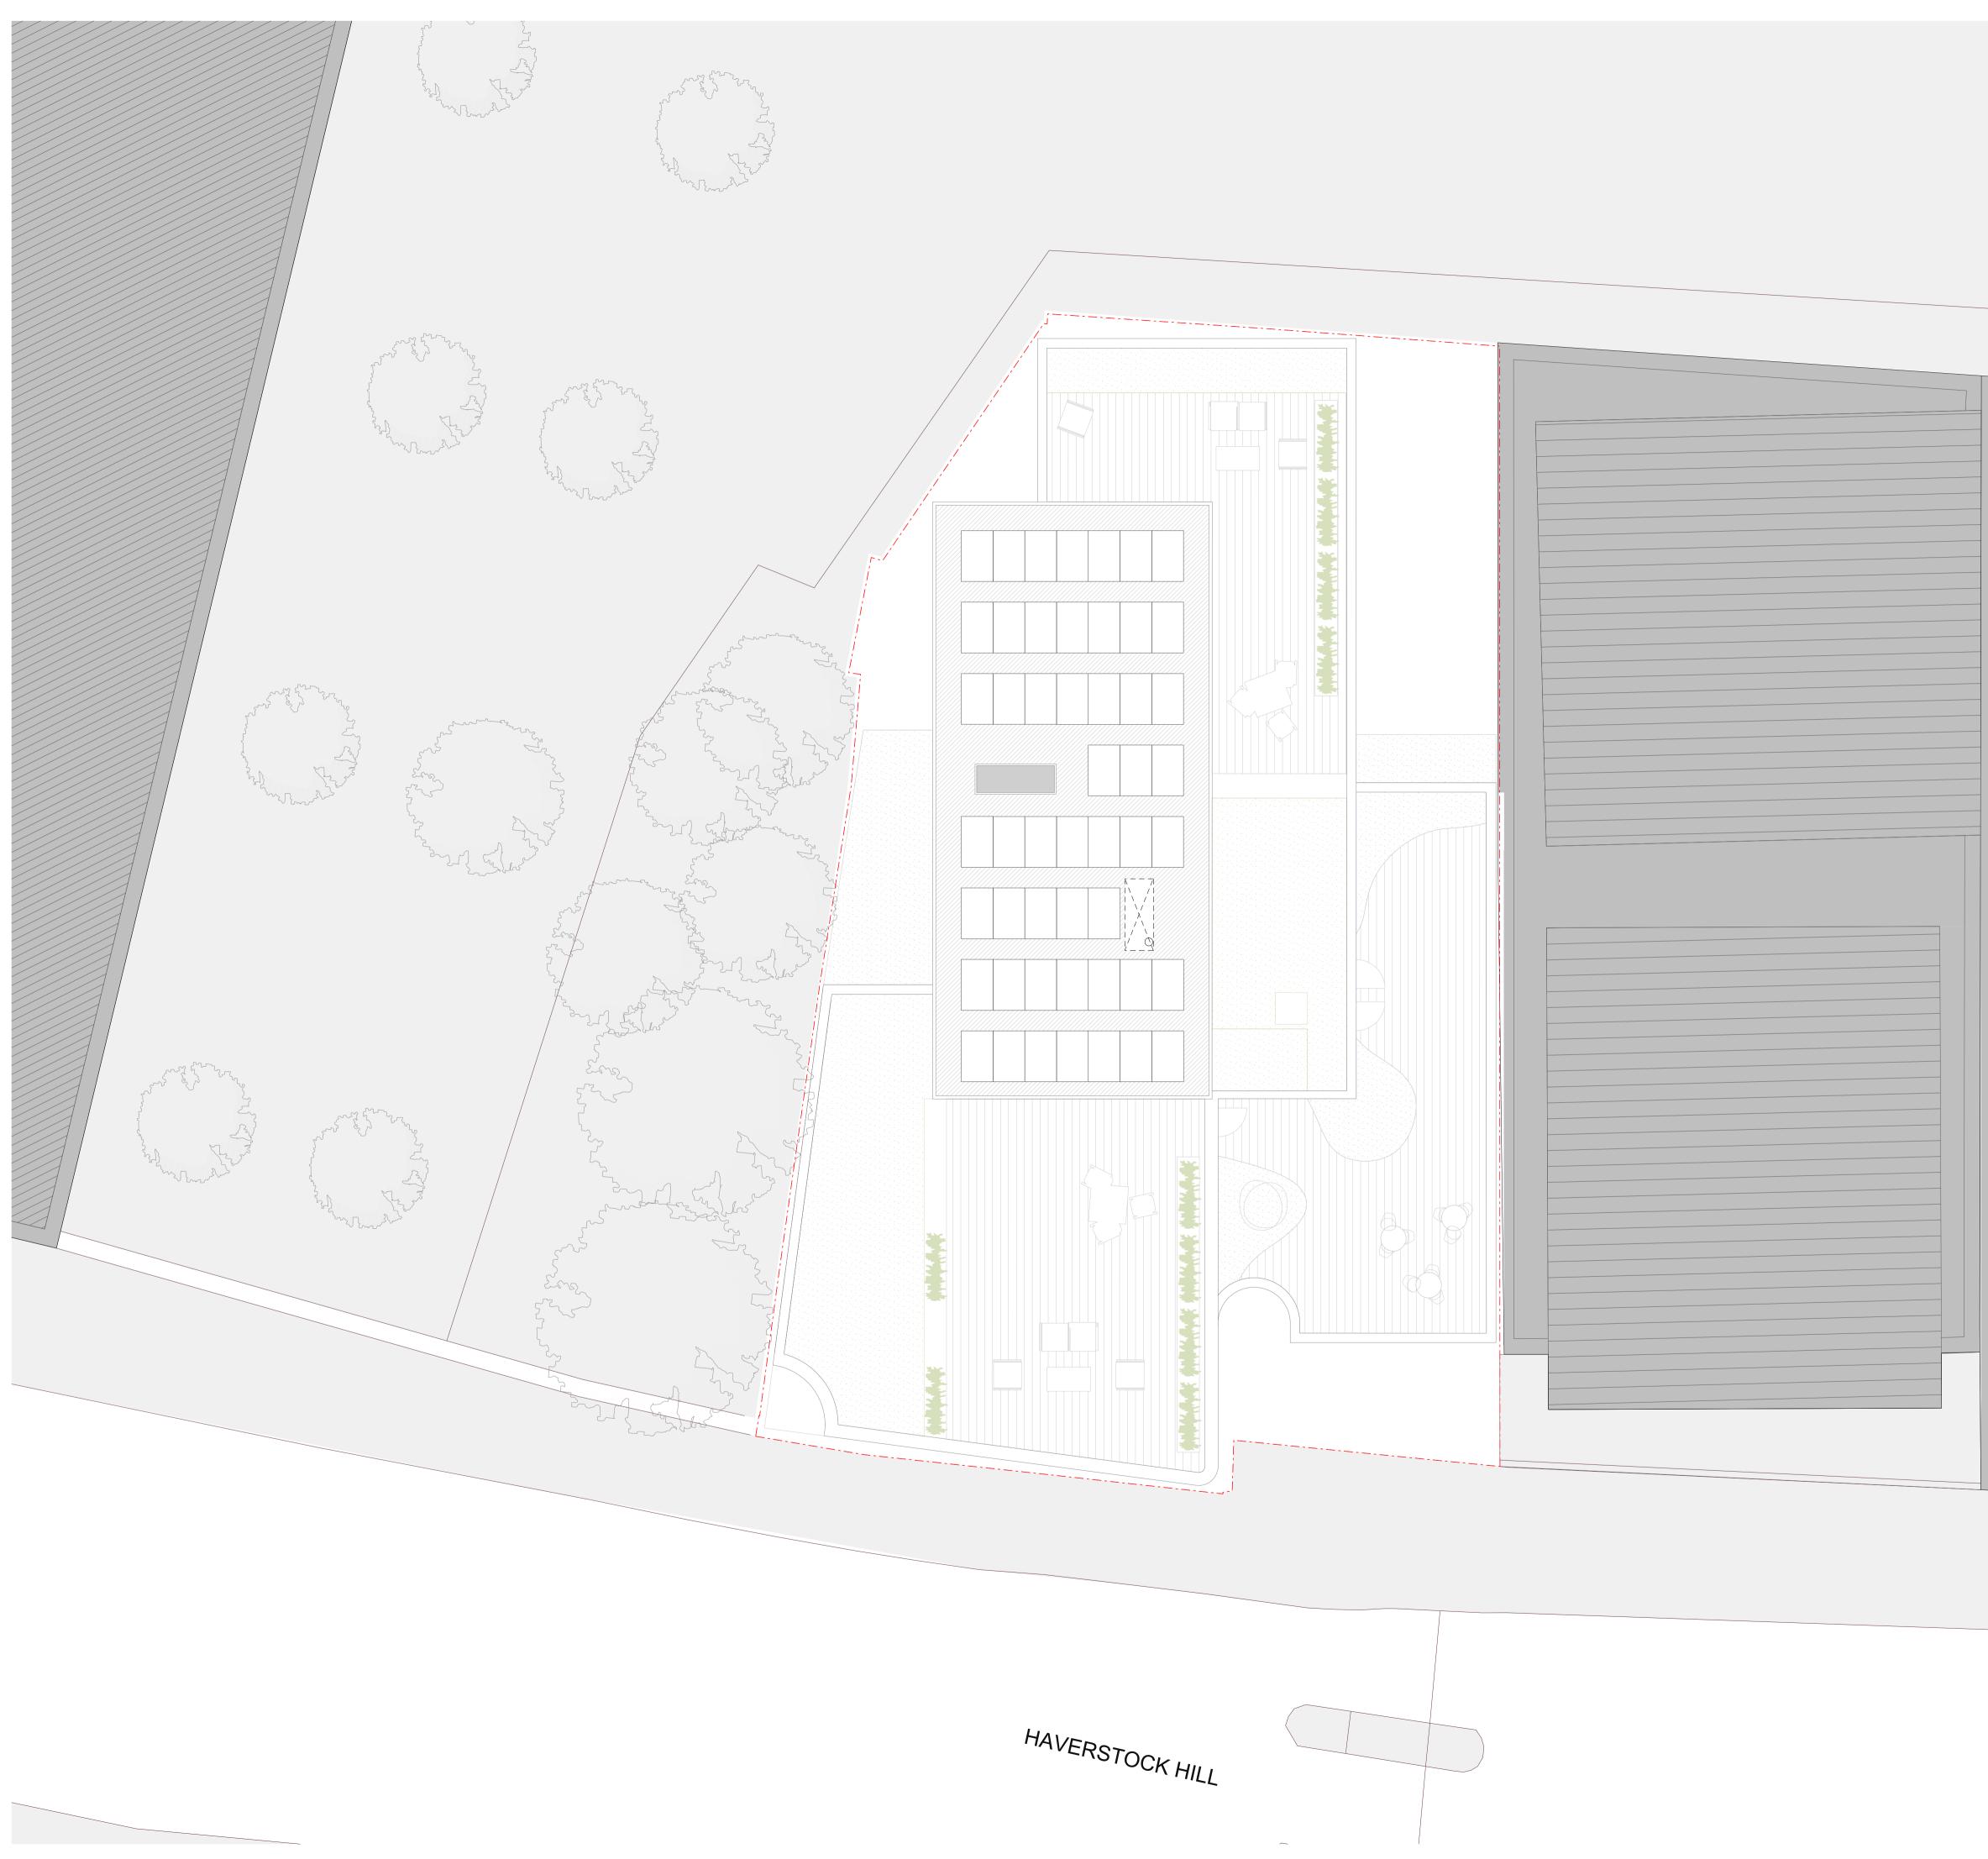


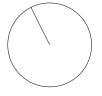



39 Plender Street London NW1 0DT Telephone +44 (0)20 7490 7546 info@piercyandco.com www.piercyandco.com

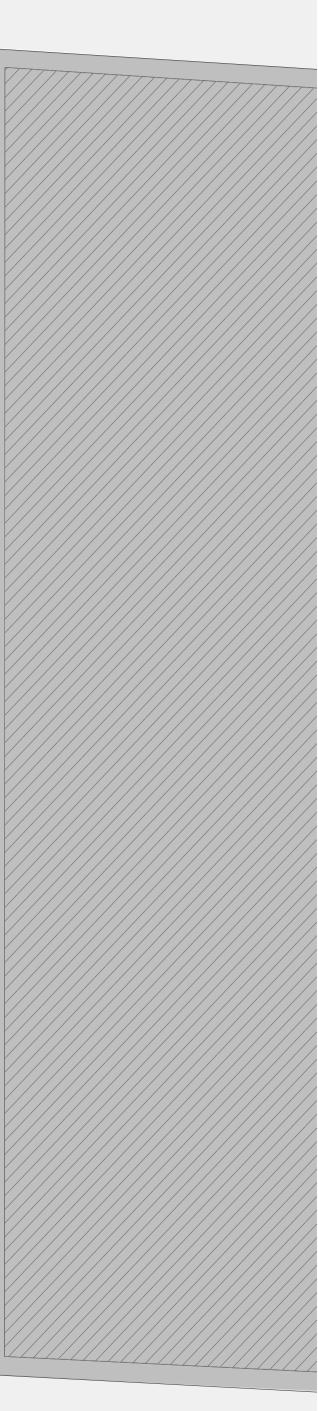

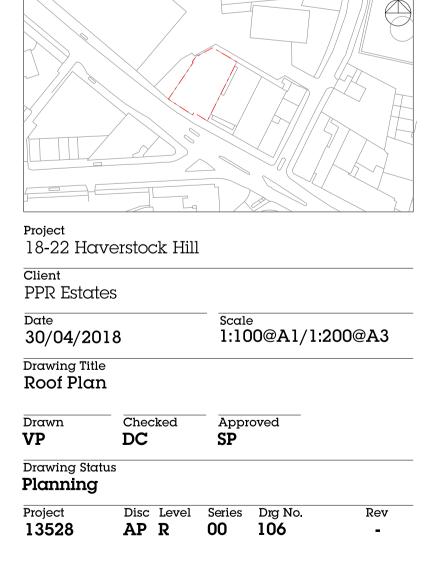

Rev Date Description

This drawing is copyright Piercy&Company.

DISCLAIMER This document may be issued in an editable digital CAD format to enable others to use it as background information to make alterations and/or additions. In that instance the file of the protocol of the table of DDF sectors are proceeded.

file will be accompanied by a PDF version as a record of the original file. It is for those parties making such alterations and/or additions to ensure that they make use of current background information.

Piercy&Company accepts no liability for either: any such alterations and/or additions to the background information by others; or any other changes made by others to the architectural content of the background information itself.






Drawing Title
South-West Elevation Drawn **LP** Checked **DC** Approved **SP** Drawing Status **Planning** Project **13528** Disc Level Series Drg No. AP SW EL 140 Rev info@piercyandco.com www.piercyandco.com 39 Plender Street London NW1 0DT Telephone +44 (0)2074907546

<sup>Date</sup> 27/04/2018

 $(\square)$ 

<sup>Scale</sup> 1:100@A1/1:200@A3

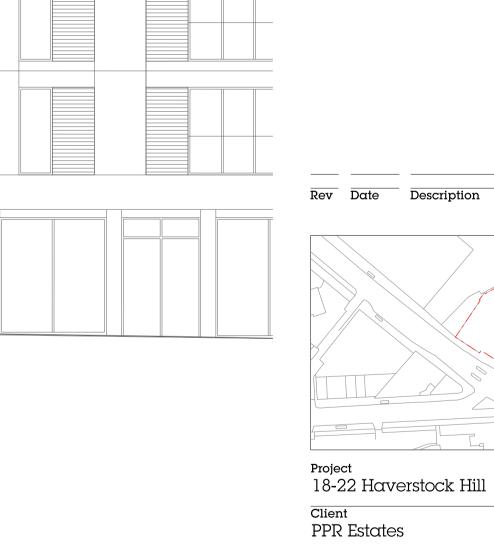

DISCLAIMER This document may be issued in an editable digital CAD format to enable others to use it as background information to make alterations and/or additions. In that instance the file of the second second back pDE second and a


file will be accompanied by a PDF version as a record of the original file. It is for those parties making such

alterations and/or additions to ensure that they make use of current background information. Piercy&Company accepts no liability for either: any such alterations and/or additions to the background information by others; or any other changes made by others to the architectural content of the background information itself.






<sup>Scale</sup> 1:100@A1/1:200@A3 Date 30/04/2018 Drawing Title
North-West Elevation Drawn **LP** Checked **DC** Approved **SP** Drawing Status **Planning** Project **13528** Disc Level Series Drg No. AP NW EL 141 Rev -39 Plender Street London NW1 0DT info@piercyandco.com www.piercyandco.com Telephone +44 (0)2074907546

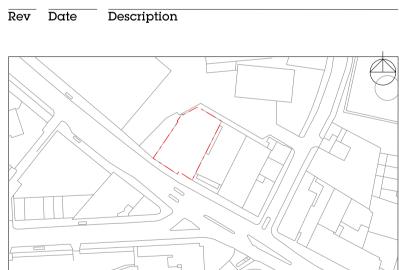

\_\_\_\_\_

Project 18-22 Haverstock Hill

Client PPR Estates

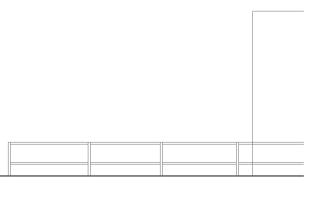


file will be accompanied by a PDF version as a record of the original file. It is for those parties making such alterations and/or additions to ensure that they make use of current background information. Piercy&Company accepts no liability for either: any such alterations and/or additions to the background information

DISCLAIMER This document may be issued in an editable digital CAD

format to enable others to use it as background information to make alterations and/or additions. In that instance the

by others; or any other changes made by others to the architectural content of the background information itself.

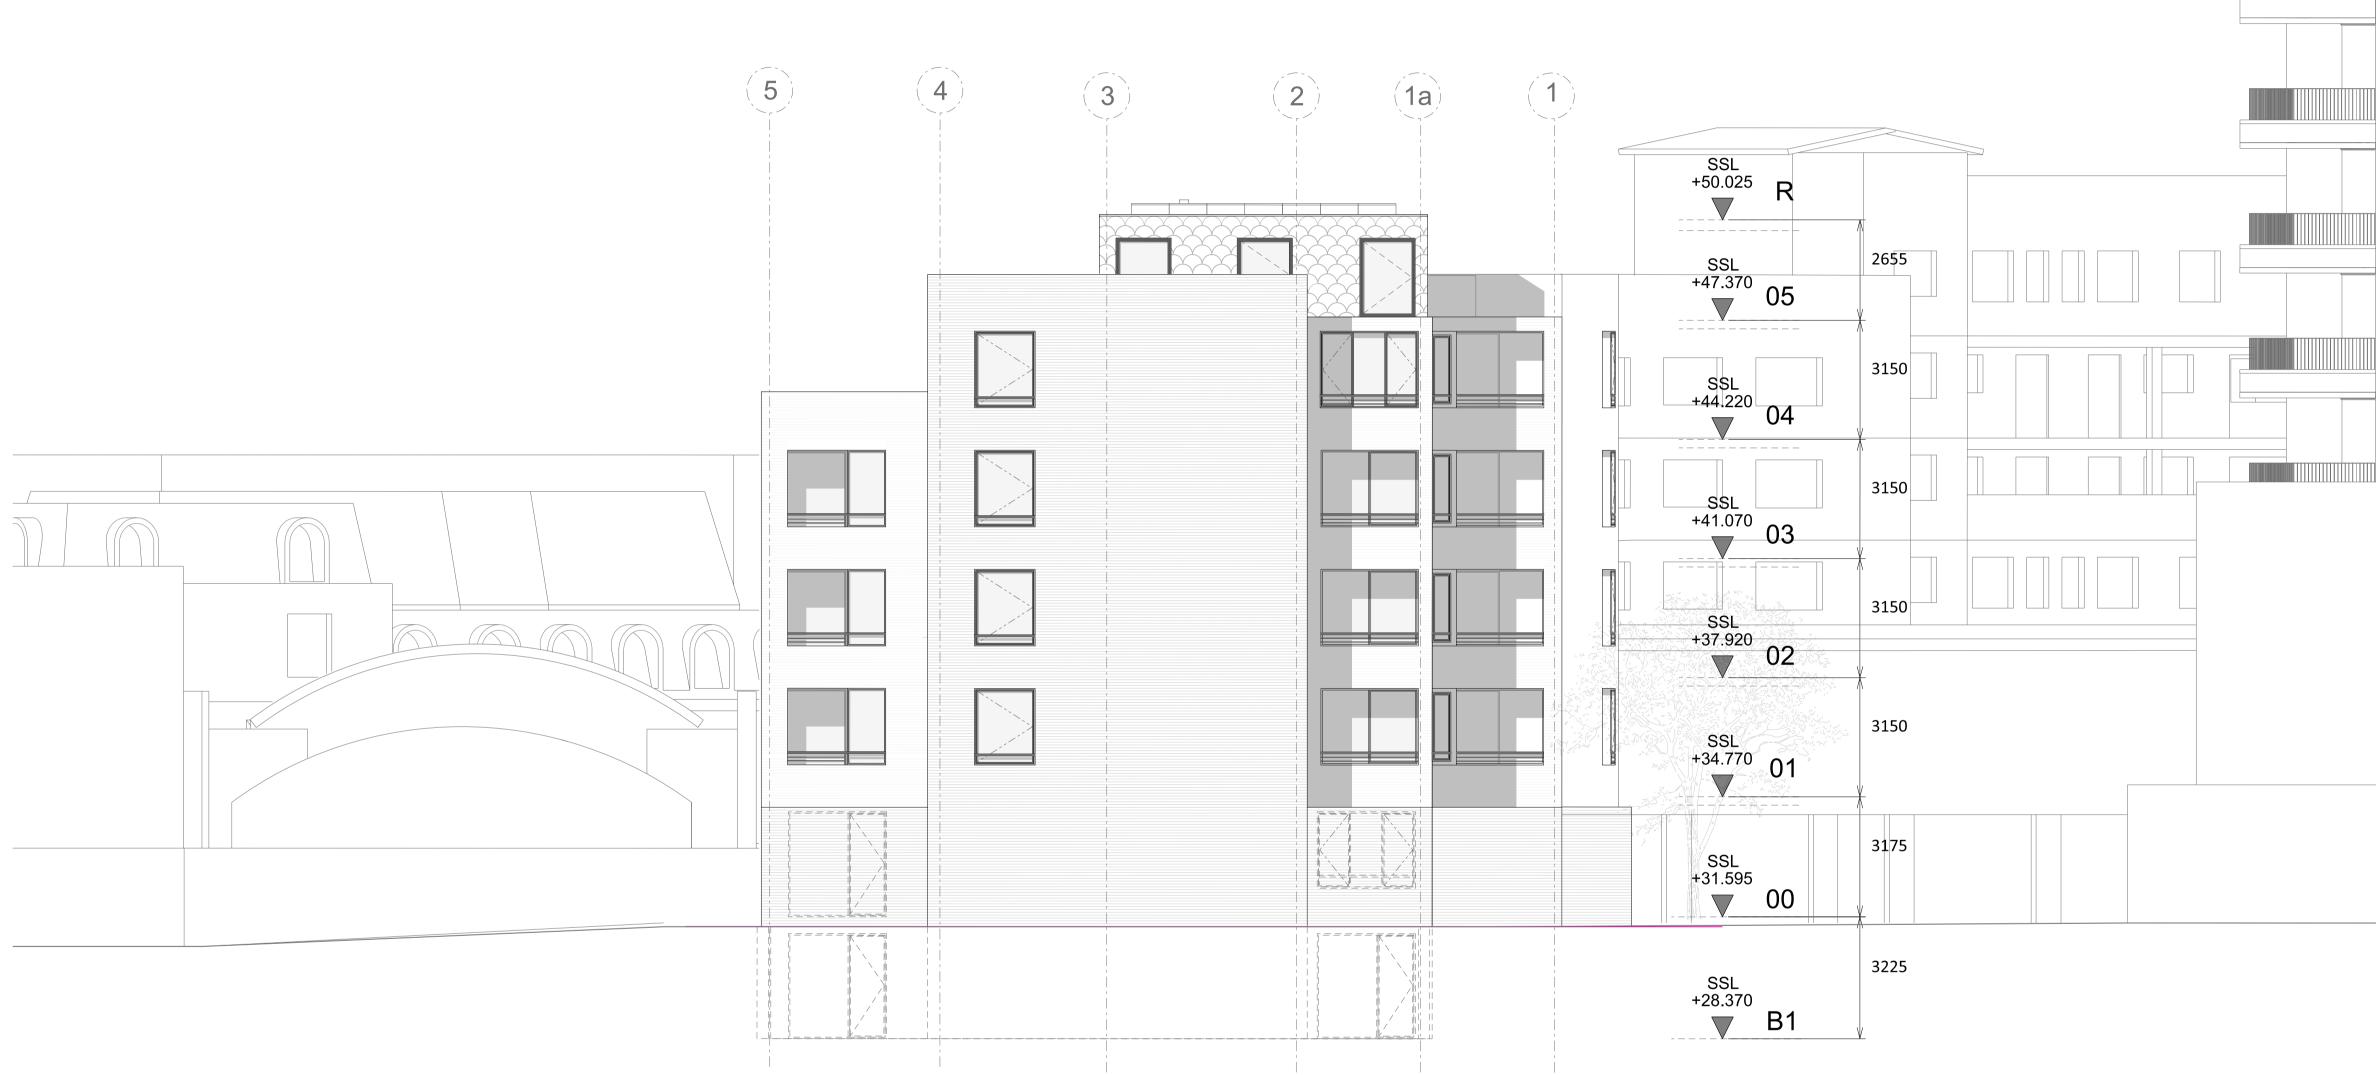


Notes


This drawing is copyright Piercy&Company.

DISCLAIMER This document may be issued in an editable digital CAD format to enable others to use it as background information to make alterations and/or additions. In that instance the file of the second second back pDE second and a file will be accompanied by a PDF version as a record of the original file. It is for those parties making such alterations and/or additions to ensure that they make use of current background information.

Piercy&Company accepts no liability for either: any such alterations and/or additions to the background information by others, or any other changes made by others to the architectural content of the background information itself.

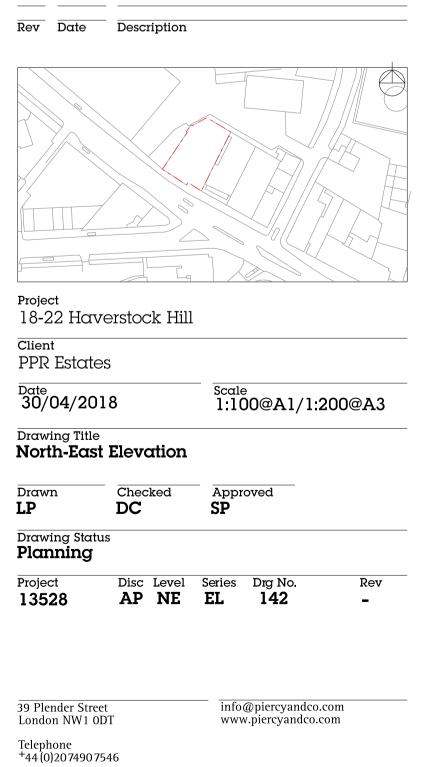


Piercy&Company

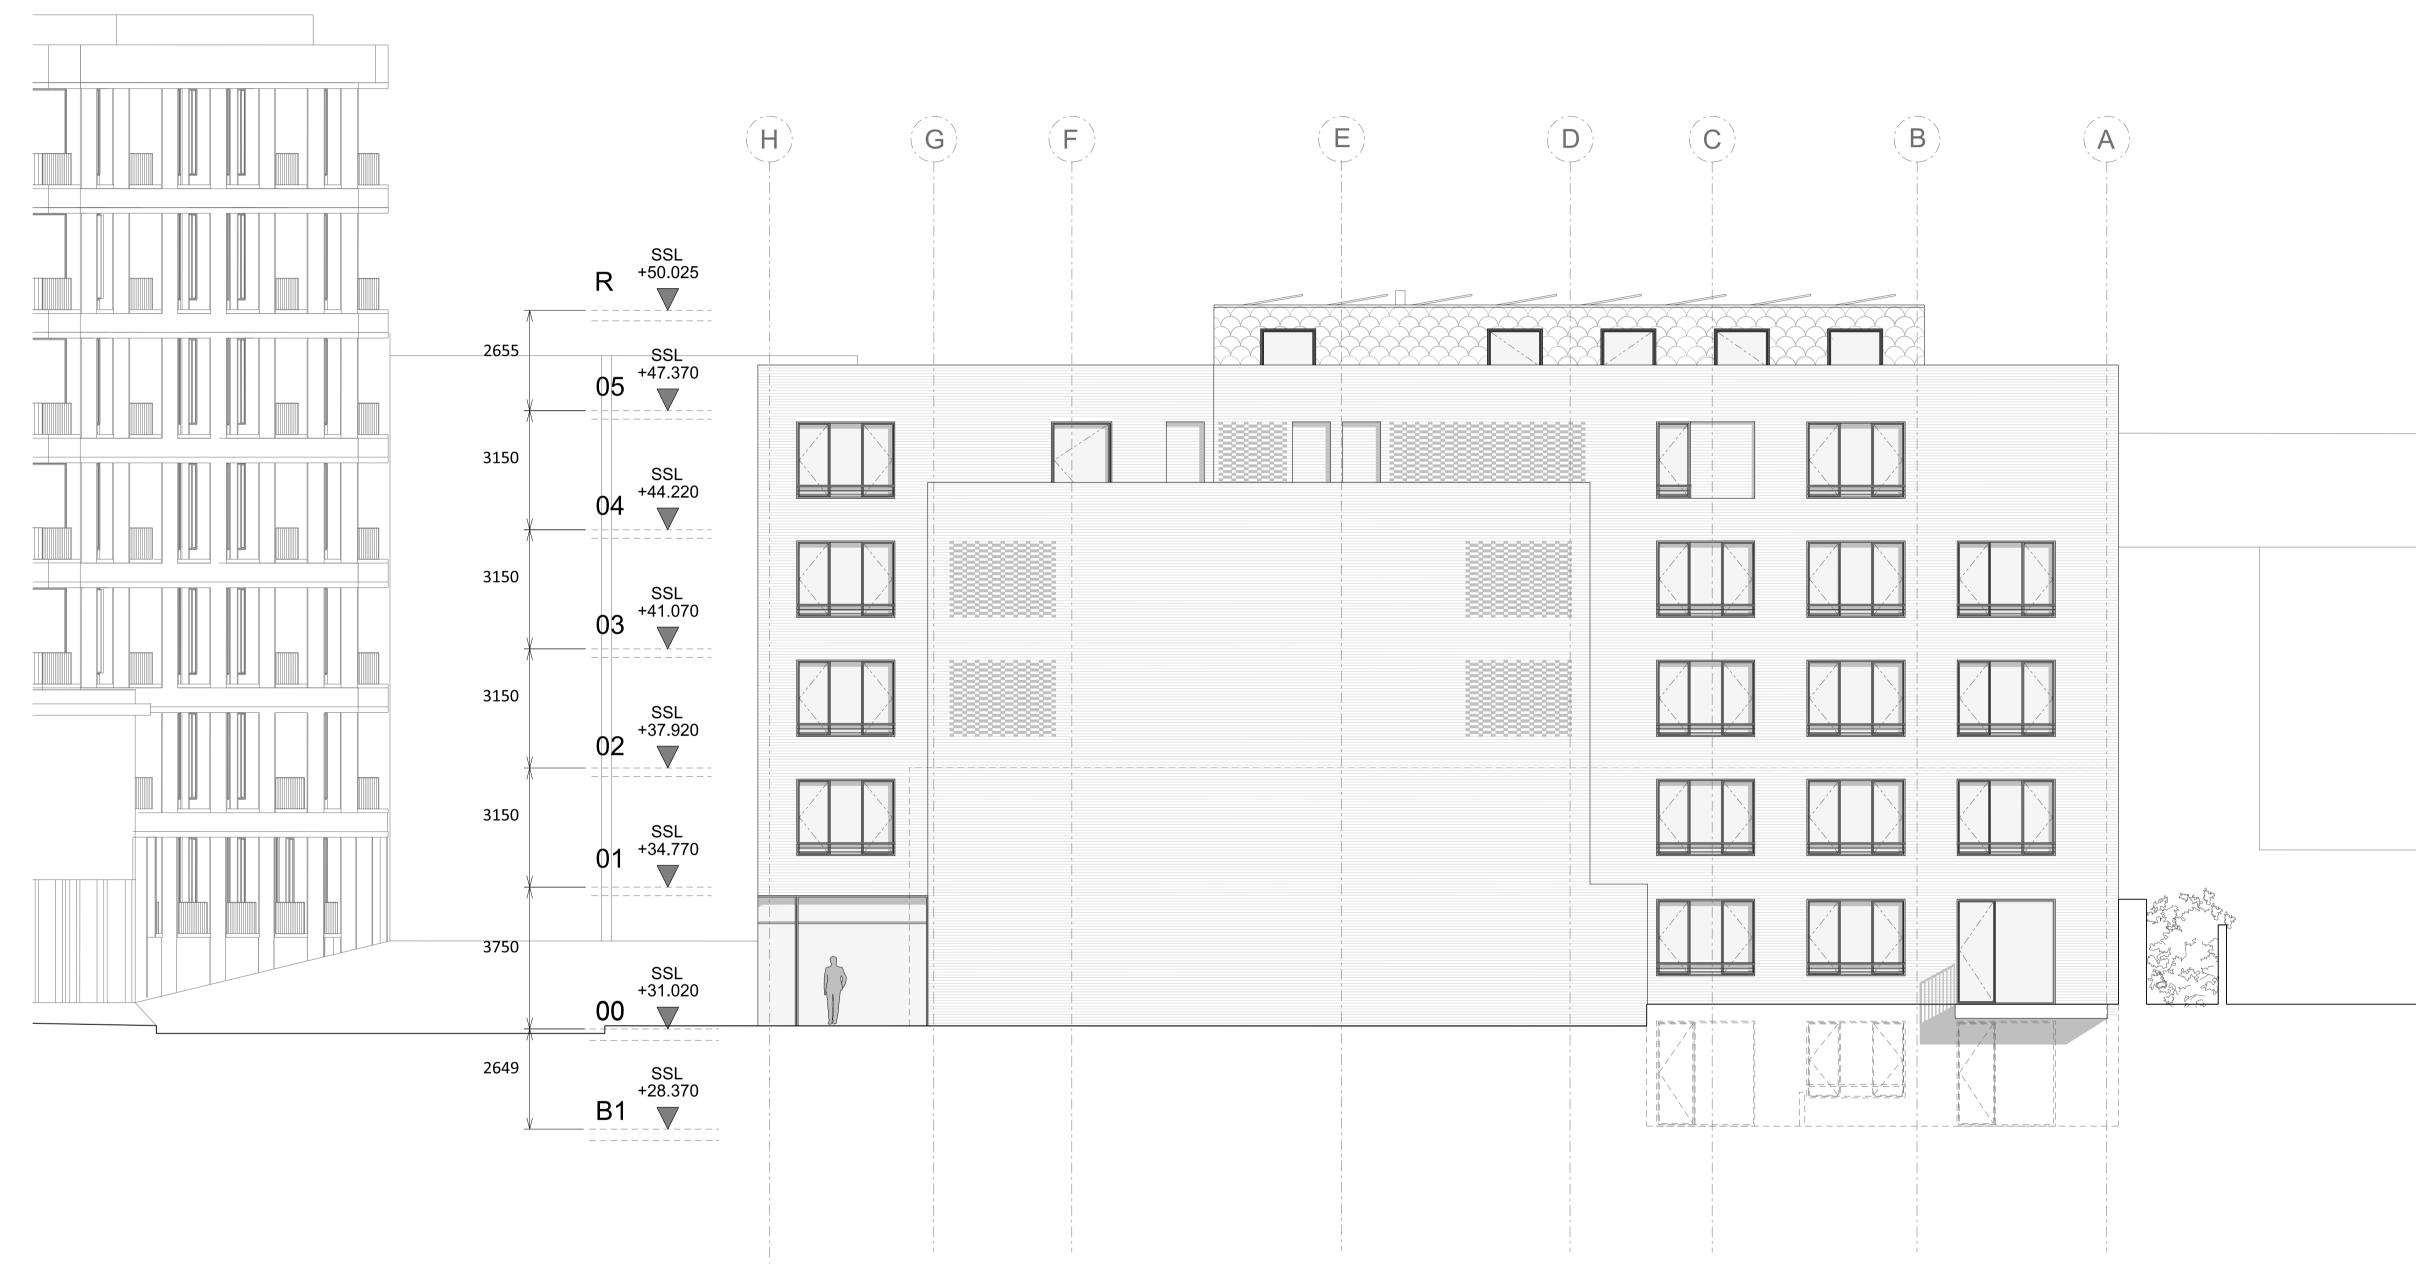



Disc Level Series Drg No. AP SE EL 143 Rev -39 Plender Street London NW1 0DT info@piercyandco.com www.piercyandco.com Telephone +44 (0)20 7490 7546

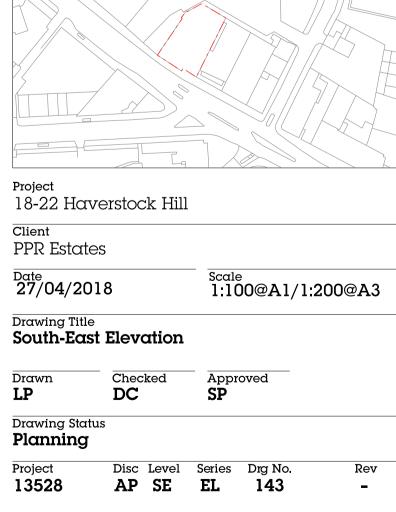


Rev Date Description

This drawing is copyright Piercy&Company.

DISCLAIMER This document may be issued in an editable digital CAD format to enable others to use it as background information to make alterations and/or additions. In that instance the file of the second second back pDE second and a file will be accompanied by a PDF version as a record of the original file. It is for those parties making such alterations and/or additions to ensure that they make use of current background information.

Piercy&Company accepts no liability for either: any such alterations and/or additions to the background information


by others; or any other changes made by others to the architectural content of the background information itself.

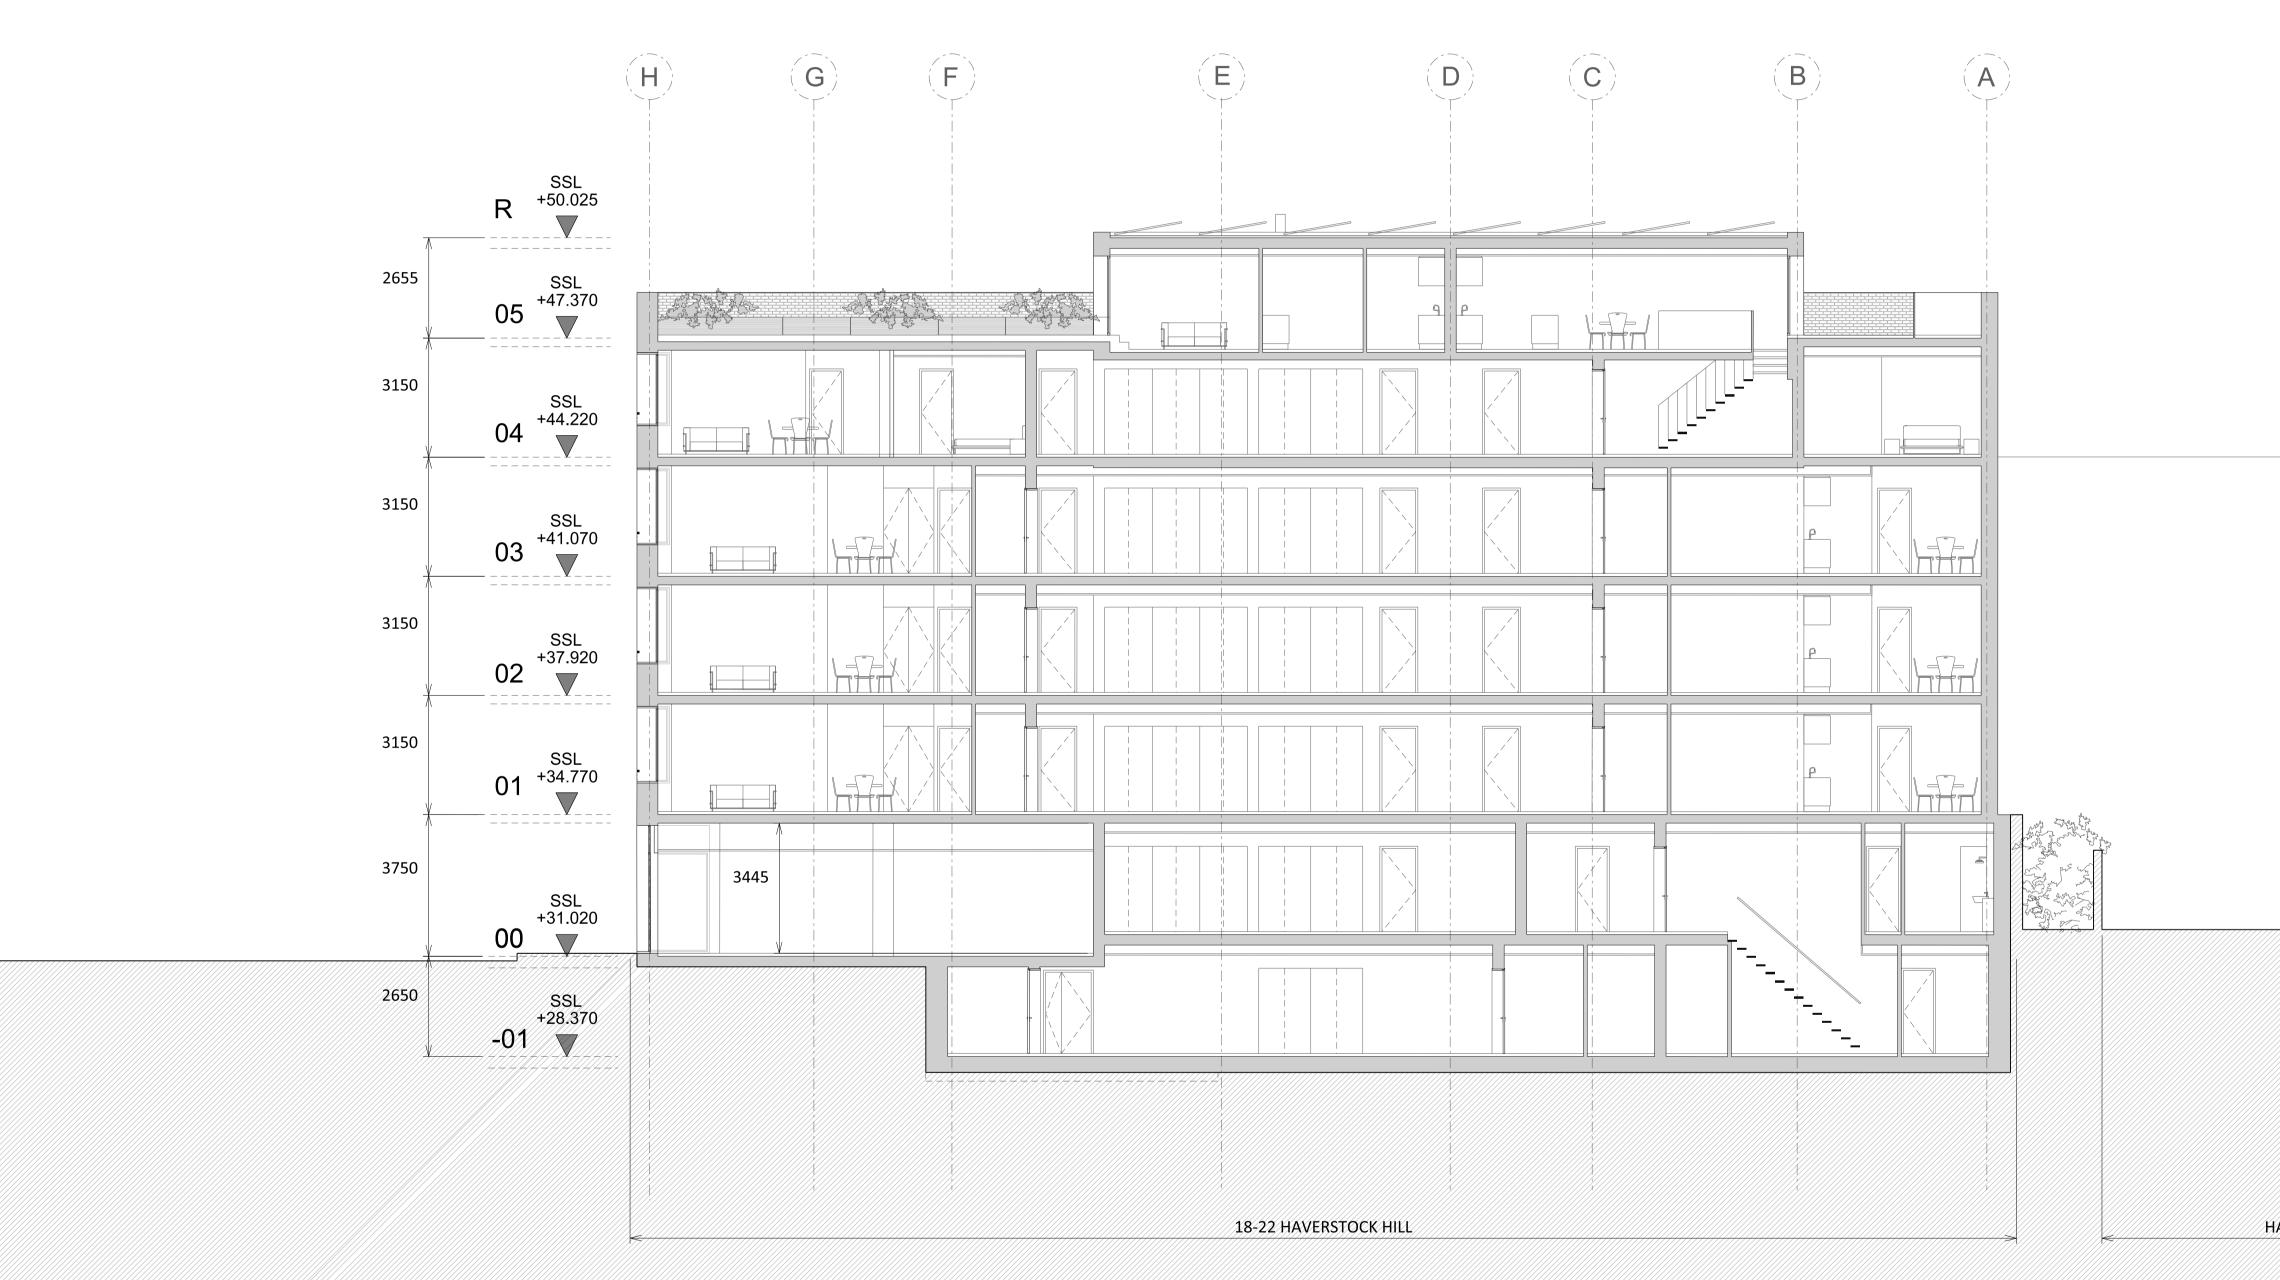

Piercy&Company

Project 18-22 Haverstock Hill Client PPR Estates <sup>Scale</sup> 1:100@A1/1:200@A3 Date 30/04/2018 Drawing Title
Section A-A Drawn **VP** Approved **SP** Checked DC Drawing Status Planning Project **13528** Disc Level Series Drg No. AP XX S 150 Rev -39 Plender Street London NW1 0DT info@piercyandco.com www.piercyandco.com Telephone +44 (0)20 7490 7546

HAVERSTOCK HILL SCHOOL

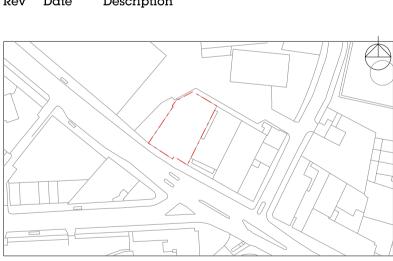


Rev Date Description

This drawing is copyright Piercy&Company.

DISCLAIMER This document may be issued in an editable digital CAD format to enable others to use it as background information to make alterations and/or additions. In that instance the file of the second second back pDE second and a file will be accompanied by a PDF version as a record of the original file. It is for those parties making such alterations and/or additions to ensure that they make use of current background information.

Piercy&Company accepts no liability for either: any such alterations and/or additions to the background information by others, or any other changes made by others to the architectural content of the background information itself.

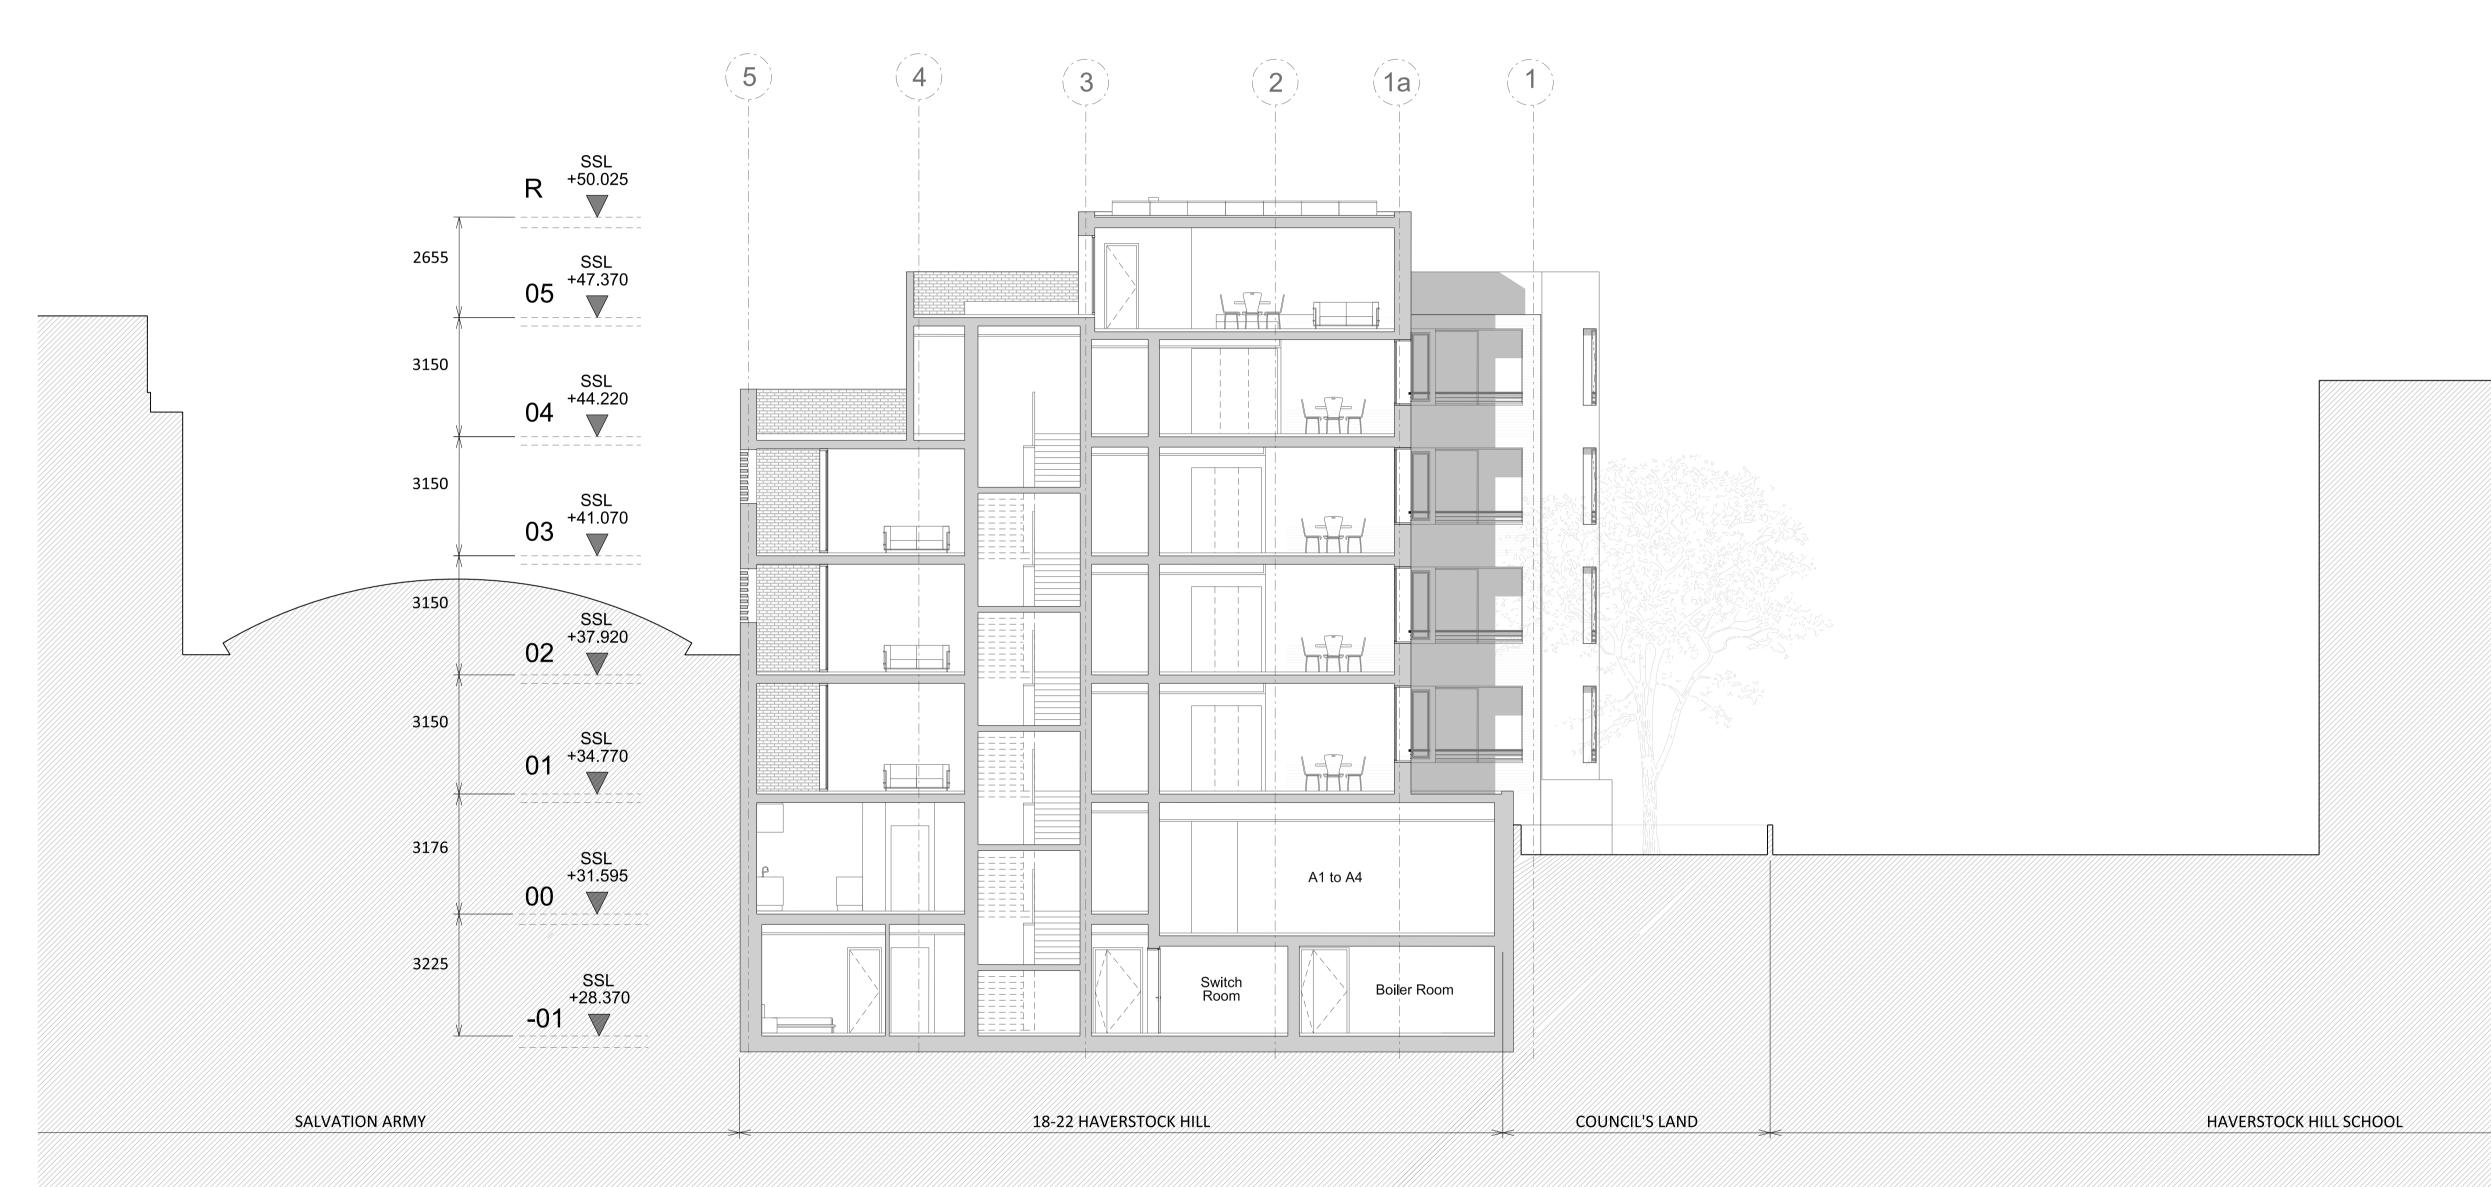

Notes

This drawing is copyright Piercy&Company.


DISCLAIMER This document may be issued in an editable digital CAD format to enable others to use it as background information to make alterations and/or additions. In that instance the file of the second second back pDE second and a file will be accompanied by a PDF version as a record of the original file. It is for those parties making such alterations and/or additions to ensure that they make use of current background information.


Piercy&Company accepts no liability for either: any such alterations and/or additions to the background information by others; or any other changes made by others to the architectural content of the background information itself.

## Haverstock Hill School

\_\_\_\_\_

Rev Date Description

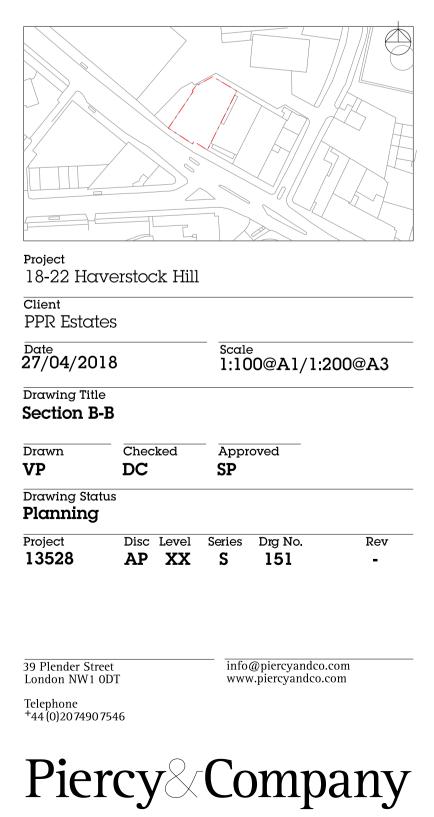

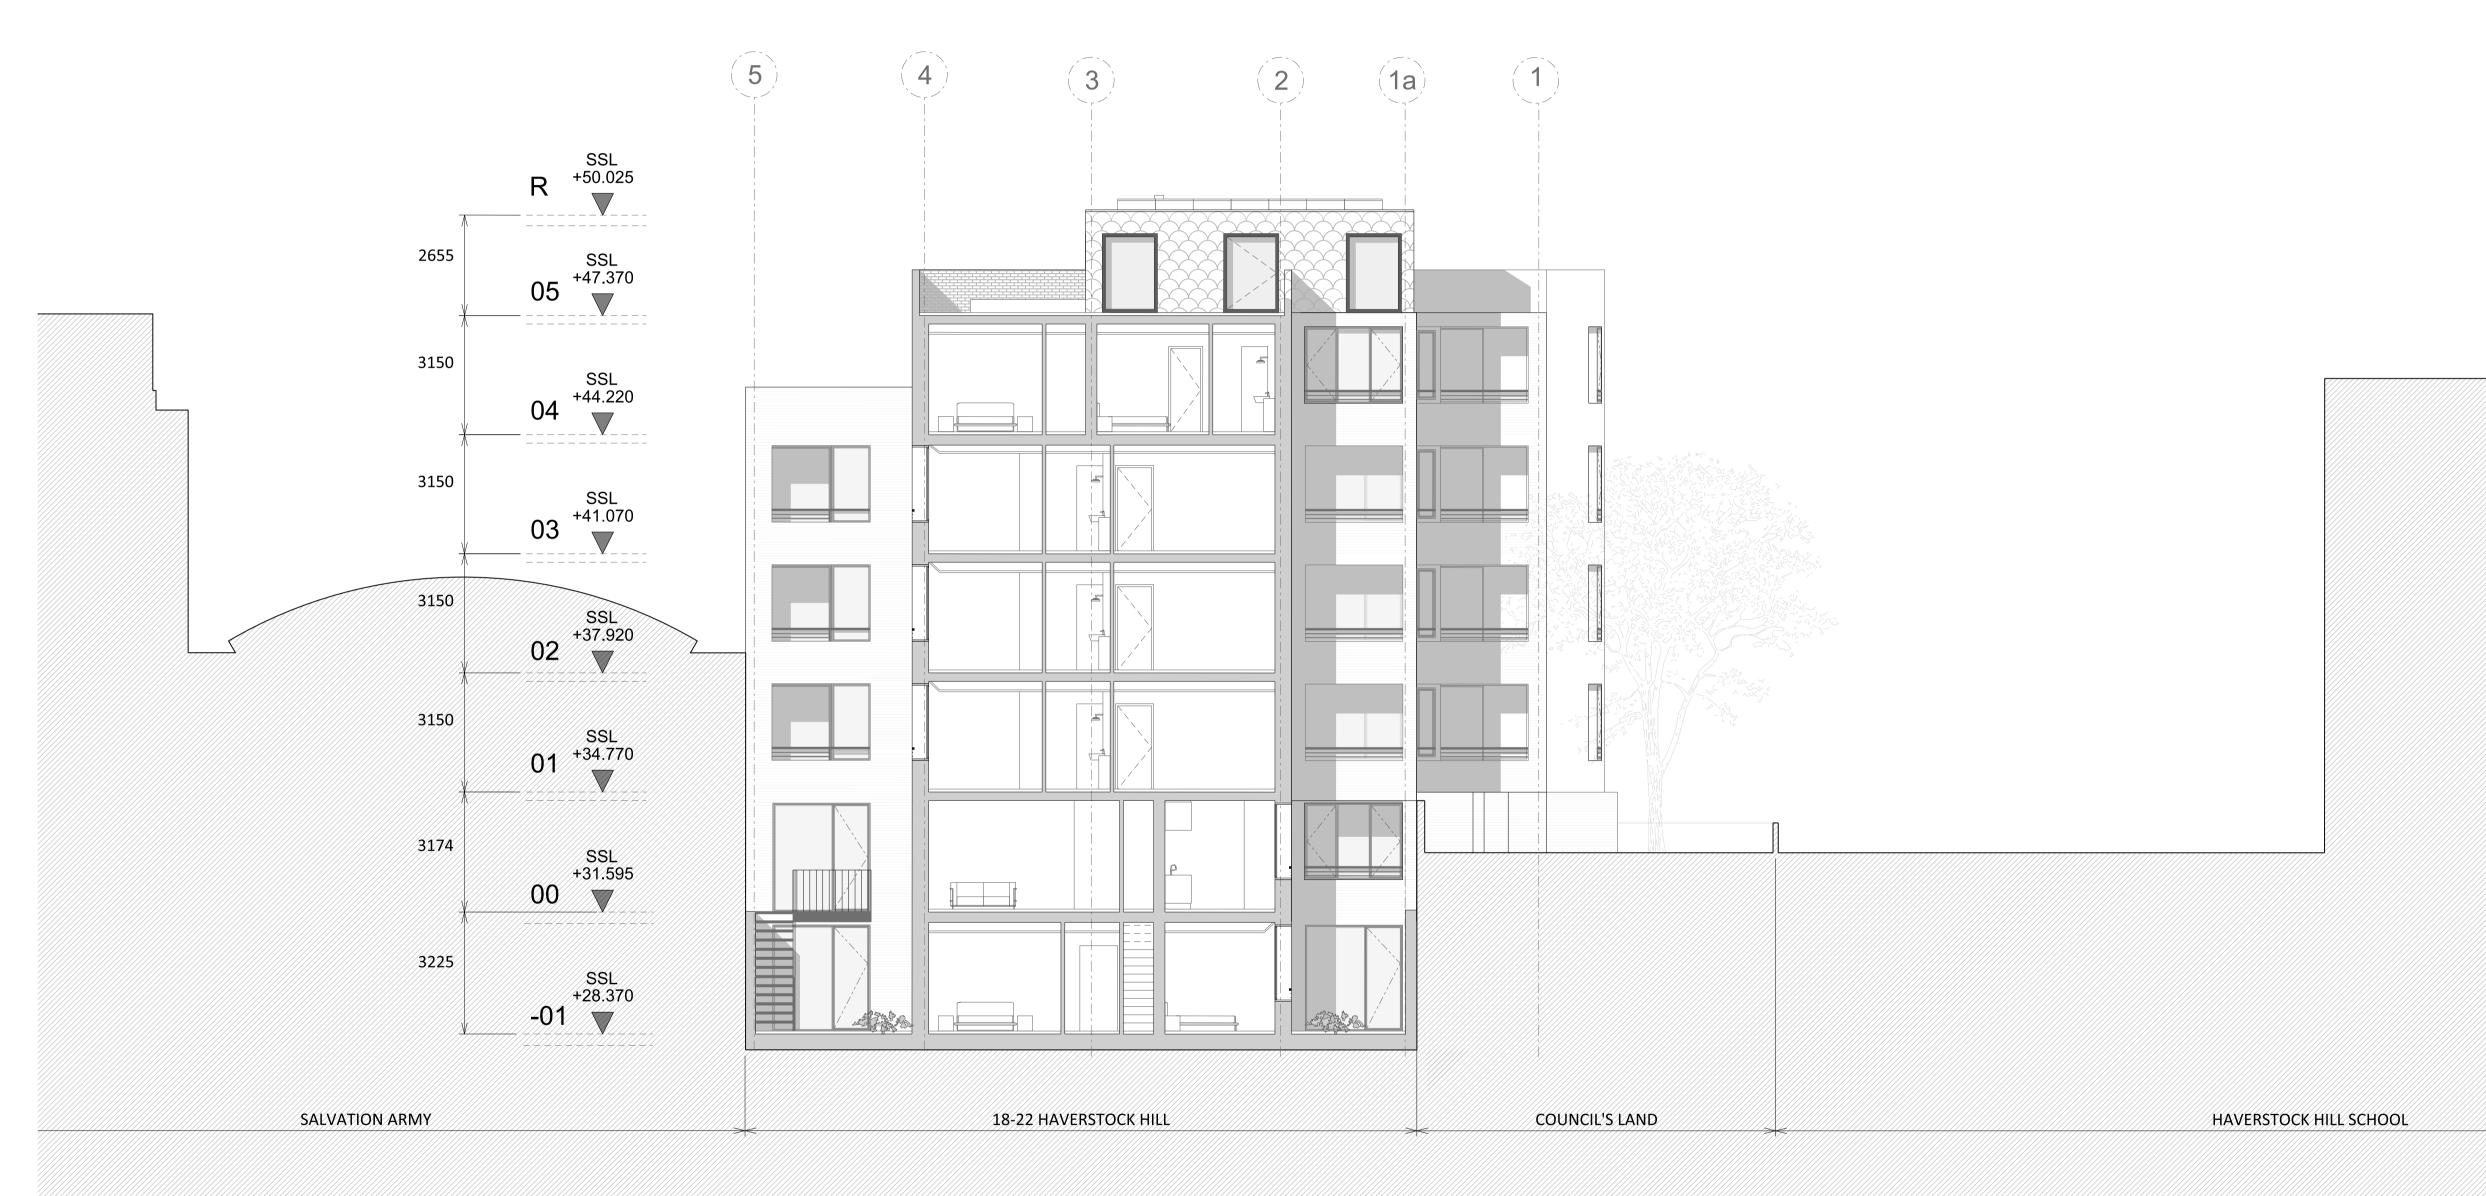

Notes

This drawing is copyright Piercy&Company.

DISCLAIMER This document may be issued in an editable digital CAD format to enable others to use it as background information to make alterations and/or additions. In that instance the file of the second second back pDE second and a file will be accompanied by a PDF version as a record of the original file. It is for those parties making such alterations and/or additions to ensure that they make use of current background information.

Piercy&Company accepts no liability for either: any such alterations and/or additions to the background information by others; or any other changes made by others to the architectural content of the background information itself.

## Haverstock Hill School

\_\_\_\_\_

Rev Date Description

