
No.2B Courthope Road, Hampstead

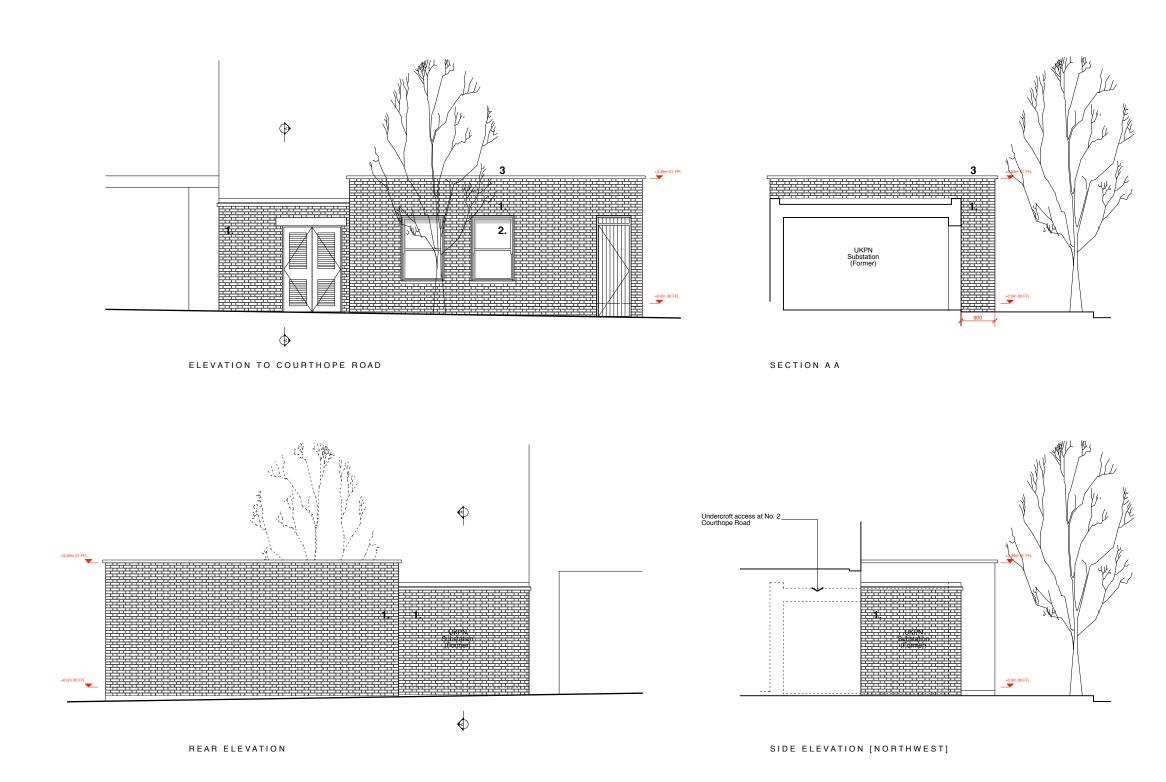

SECTIONS & ELEVATIONS - EXISTING

Project: 2B Courthope Road London NW3 2LB Drawing: Existing Front Elevation & Section AA Scale: 1:100@A3 Drawing Number: **0300**

Date: March 2018 Status: PLANNING

Revisions: A: 00.00.00 - Revisions.

NOTES:

- 1. Existing Brick
- 2. Timber sash windows
- 3. Reconsituted stone capping.



No implied licence exists. This drawing must not be used to calculate areas for the purposes of valuation. Do not scale this drawing for construction. All dimensions to be checked on site by the contractor and such dimensions to be their resposibility. All work must comply with relevant British Standards & Building Regulations. Drawing errors and omissions to be reported to the Architerd.