

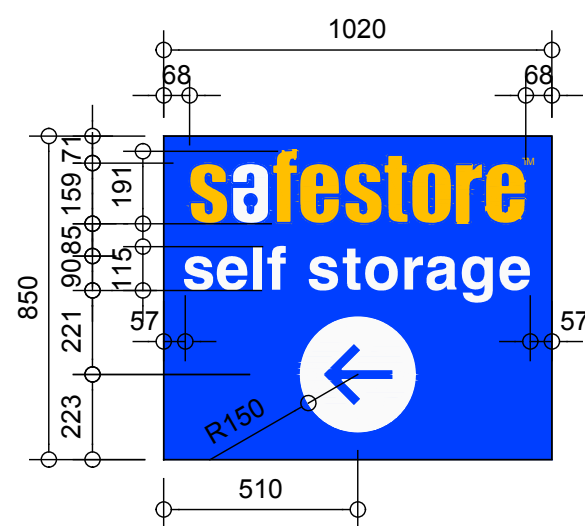


SIGN 1 - 1 No. SOUTH EAST ELEVATION.
30mm DEEP FLAT SIDED ALUMINIUM SIGN,
PPC TO RAL 5002, VINYL LETTERING &
DETAIL IN STANDARD COLOURS.

STANDARD COLOURS
BLUE TO MATCH RAL 5002
YELLOW TO MATCH RAL 1028
WHITE TO MATCH BS 00E55

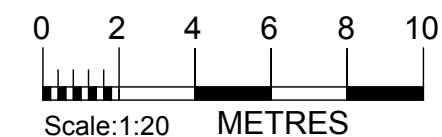

SIGN 2 - 2 No. S.W. AND S.E. ELEVATIONS.
30mm DEEP FLAT SIDED ALUMINIUM SIGN,
PPC TO RAL 5002, VINYL LETTERING &
DETAIL IN STANDARD COLOURS.

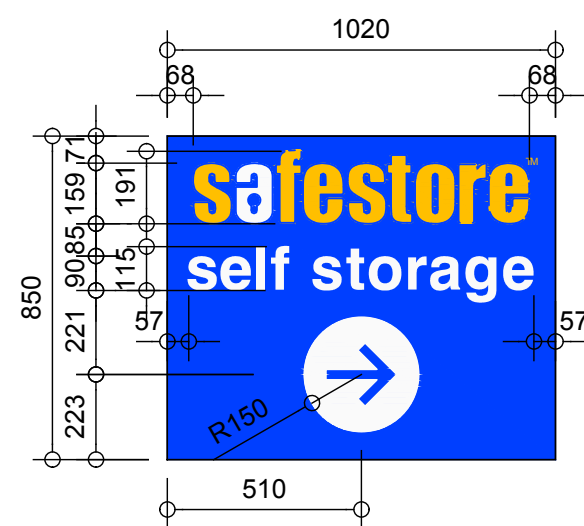

SIGN 3 - 2 No. N.E. AND S.E. ELEVATIONS.
30mm DEEP FLAT SIDED ALUMINIUM SIGN,
PPC TO RAL 5002, VINYL LETTERING &
DETAIL IN STANDARD COLOURS.

PRELIMINARY	
FOR APPROVAL	✓
TENDER	
CONSTRUCTION	
AS BUILT	


TEW AND SMITH
ARCHITECTS AND SURVEYORS

Revisions:
A. 04/04/18 - BCH - JT - CROSS SECTION THROUGH SIGN ADDED
B. 18/04/18. PC. ILLUMINATION OMITTED FROM SIGN 1.
C. 08/05/18. BCH. SIGN 1 TYPE ALTERED AND PROJECTION REDUCED

Project:
SAFESTORE
PLENDER STREET
CAMDEN
LONDON NW1 OHA

Title:
PROPOSED SIGNS

Date: FEB 18	Drg No.	Rev:
Scale: 1:20@A2	4526/SK02	C
Drawn: PC		
Checked: BF	©Proprietor: Tew and Associates Limited	

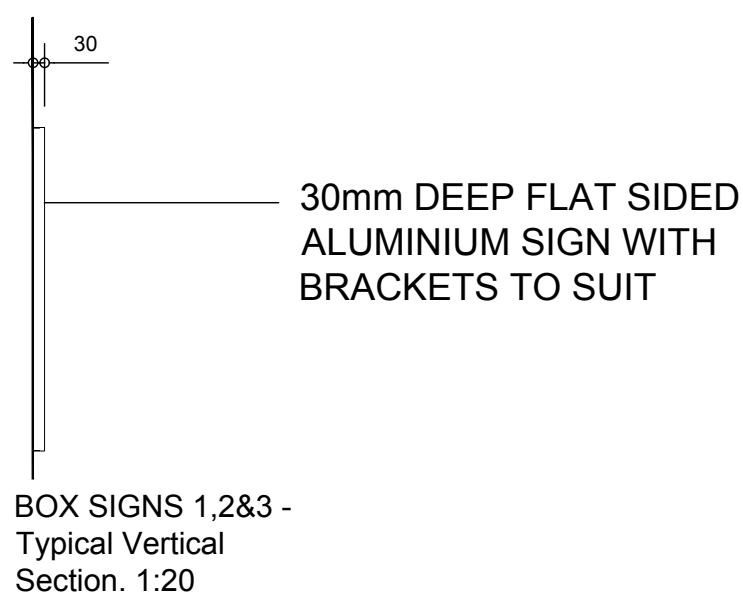

QUOITS HOUSE, 4 HARBOROUGH ROAD,
KINGSTHORPE, NORTHAMPTON. NN2 7AZ
TEL: (01604)791197 FAX: (01604) 717991
EMAIL: architects@tewassociates.co.uk
WEB: www.tewassociates.co.uk