


- 1 Do not scale off this drawing.
- 2 Any discrepancies to be referred to the Architect.
- 3 This drawing is to be read in conjunction with all relevant specifications and other drawings issued by the Architect, and other specialists.
- 4 This drawing is copyright and is not to be reproduced without RRA permission.
- 5 IF IN DOUBT, ASK.

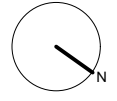

General alterations to external walls & removal of notes.	12 01 18	JM	C
Inclusion of floor to ceiling heights.	14 12 17	JM	B
Inclusion of basic dimensions and north point indicator.	08 09 17	JM	A
Revision Description	Date	Check	Rev



RRA Architects London
 42 Tavistock Street
 Covent Garden
 London WC2E 7PB

T 020 7377 5458
 E info@rra-arch.com

www.rra-arch.com

London T 020 7377 5458	Hereford T 01432 278707	Cheltenham T 01242 269374
---------------------------	----------------------------	------------------------------

Client :
 MRS KAREN THOMSON

Project :
 FLAT 6, 2ND FLOOR, 20 BELSIZE GROVE,
 BELSIZE PARK, LONDON NW3 4UN.

Drawing Title :
 EXISTING FLOOR PLAN

Status PLANNING	Date 25 08 2017	Drawn By JM
Drawing No. 471.EX.001	Revision C	Scale 1:50 @ A3

- 1 Do not scale off this drawing.
- 2 Any discrepancies to be referred to the Architect.
- 3 This drawing is to be read in conjunction with all relevant specifications and other drawings issued by the Architect, and other specialists.
- 4 This drawing is copyright and is not to be reproduced without RRA permission.
- 5 IF IN DOUBT, ASK.



Revision Description	Date	Check	Rev



RRA Architects London
 42 Tavistock Street
 Covent Garden
 London WC2E 7PB
 T 020 7377 5458
 E info@rra-arch.com
www.rra-arch.com

London T 020 7377 5458 Hereford T 01432 278707 Cheltenham T 01242 269374

Client :
MRS KAREN THOMSON

Project :
**FLAT 6, 2ND FLOOR, 20 BELSIZE GROVE,
 BELSIZE PARK, LONDON NW3 4UN.**

Drawing Title :
EXISTING FRONT ELEVATION [unchanged]

Status	Date	Drawn By
PLANNING	12/01/2018	JM
Drawing No.	Revision	Scale
471.EX.101	-	1:100 @ A3



- 1 Do not scale off this drawing.
- 2 Any discrepancies to be referred to the Architect.
- 3 This drawing is to be read in conjunction with all relevant specifications and other drawings issued by the Architect, and other specialists.
- 4 This drawing is copyright and is not to be reproduced without RRA permission.
- 5 IF IN DOUBT, ASK.

Revision	Description	Date	Check	Rev
-	-	-	-	-



RRA Architects London
 42 Tavistock Street
 Covent Garden
 London WC2E 7PB
 T 020 7377 5458
 E info@rra-arch.com

www.rra-arch.com

London T 020 7377 5458 Hereford T 01432 278707 Cheltenham T 01242 269374

Client :
 MRS KAREN THOMSON

Project :
 FLAT 6, 2ND FLOOR, 20 BELSIZE GROVE,
 BELSIZE PARK, LONDON NW3 4UN.

Drawing Title :
 EXISTING SIDE ELEVATION

Status	Date	Drawn By
PLANNING	12 01 2018	JM
Drawing No.	Revision	Scale
471.EX.102	-	1:100 @ A3

- 1 Do not scale off this drawing.
- 2 Any discrepancies to be referred to the Architect.
- 3 This drawing is to be read in conjunction with all relevant specifications and other drawings issued by the Architect, and other specialists.
- 4 This drawing is copyright and is not to be reproduced without RRA permission.
- 5 IF IN DOUBT, ASK.



General alterations.	06 02 18	JM	A
Revision Description	Date	Check	Rev



RRA Architects London
 42 Tavistock Street
 Covent Garden
 London WC2E 7PB
 T 020 7377 5458
 E info@rra-arch.com

www.rra-arch.com

London T 020 7377 5458	Hereford T 01432 278707	Cheltenham T 01242 269374
---------------------------	----------------------------	------------------------------


Client :
MRS KAREN THOMSON

Project :
**FLAT 6, 2ND FLOOR, 20 BELSIZE GROVE,
 BELSIZE PARK, LONDON NW3 4UN.**


Drawing Title :
EXISTING REAR ELEVATION

Status PLANNING	Date 12 01 2018	Drawn By JM
Drawing No. 471.EX.103	Revision A	Scale 1:100 @ A3

- 1 Do not scale off this drawing.
- 2 Any discrepancies to be referred to the Architect.
- 3 This drawing is to be read in conjunction with all relevant specifications and other drawings issued by the Architect, and other specialists.
- 4 This drawing is copyright and is not to be reproduced without RRA permission.
- 5 IF IN DOUBT, ASK.

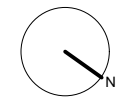

INTERNAL ALTERATIONS DO NOT FORM PART OF THE APPLICATION

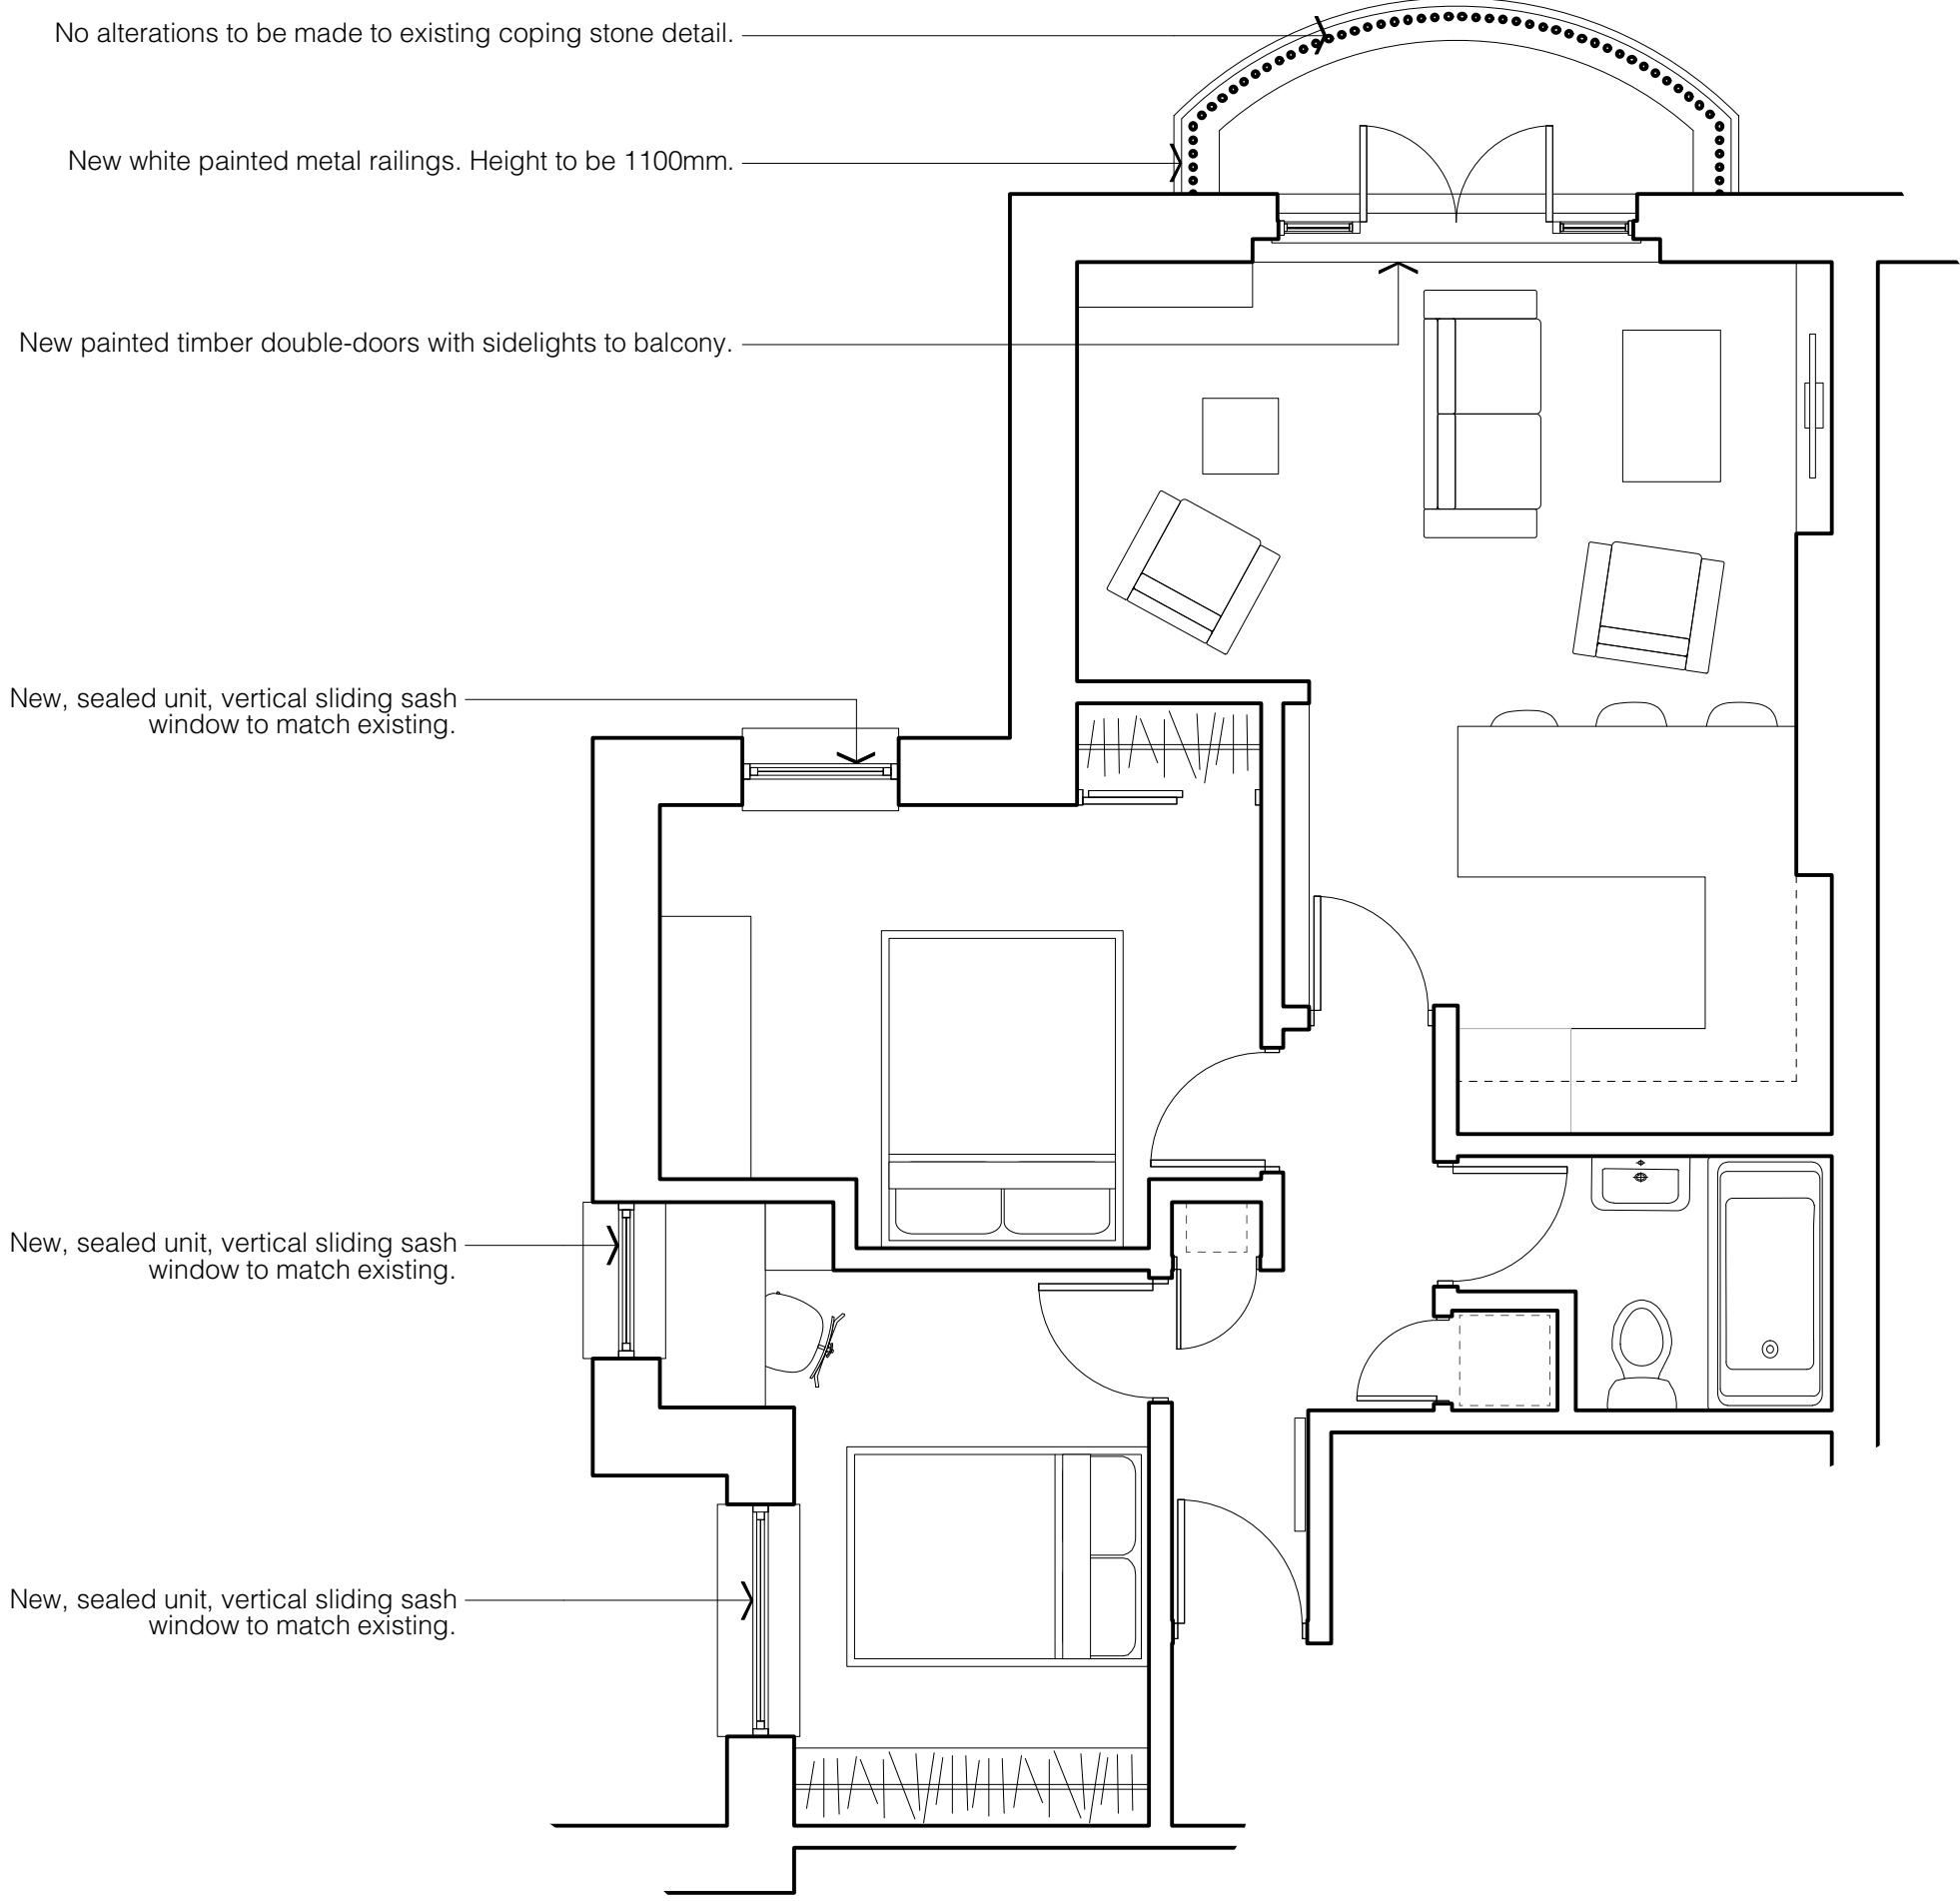

Alterations to railings.	10 05 18	JM	C
General notation alterations.	06 02 18	JM	B
General notation alterations.	18 01 18	JM	A
Revision Description	Date	Check	Rev



RRA Architects London
 42 Tavistock Street
 Covent Garden
 London WC2E 7PB

T 020 7377 5458
E info@rra-arch.com

www.rra-arch.com

London T 020 7377 5458	Hereford T 01432 278707	Cheltenham T 01242 269374
---------------------------	----------------------------	------------------------------

Client :
MRS KAREN THOMSON

Project :
**FLAT 6, 2ND FLOOR, 20 BELSIZE GROVE,
 BELSIZE PARK, LONDON NW3 4UN.**

Drawing Title :
PROPOSED FLOOR PLAN

Status PLANNING	Date 12 01 2018	Drawn By JM
Drawing No. 471.PL.001	Revision C	Scale 1:50 @ A3

- 1 Do not scale off this drawing.
- 2 Any discrepancies to be referred to the Architect.
- 3 This drawing is to be read in conjunction with all relevant specifications and other drawings issued by the Architect, and other specialists.
- 4 This drawing is copyright and is not to be reproduced without RRA permission.
- 5 IF IN DOUBT, ASK.



Alterations to railings.	10 05 18	JM	D
Alterations to railings.	02 05 18	JM	C
General notation alterations.	06 02 18	JM	B
General notation alterations.	18 01 18	JM	A
Revision Description	Date	Check	Rev



RRA Architects London
 42 Tavistock Street
 Covent Garden
 London WC2E 7PB
 T 020 7377 5458
 E info@rra-arch.com

www.rra-arch.com

London	Hereford	Cheltenham
T 020 7377 5458	T 01432 278707	T 01242 269374

Client :
MRS KAREN THOMSON
 Project :
FLAT 6, 2ND FLOOR, 20 BELSIZE GROVE, BELSIZE PARK, LONDON NW3 4UN.

Drawing Title :
PROPOSED SIDE ELEVATION

Status	Date	Drawn By
PLANNING	12 01 2018	JM
Drawing No.	Revision	Scale
471.PL.102	D	1:100 @ A3

- 1 Do not scale off this drawing.
- 2 Any discrepancies to be referred to the Architect.
- 3 This drawing is to be read in conjunction with all relevant specifications and other drawings issued by the Architect, and other specialists.
- 4 This drawing is copyright and is not to be reproduced without RRA permission.
- 5 IF IN DOUBT, ASK.



1 Double-door with sidelights precedent image.



- New, sealed unit, vertical sliding sash window to match existing.
- New painted timber double-doors with sidelights. [Similar to those shown in image 1 above]
- New white painted metal railings.
- No alterations to be made to existing coping stone detail.

Alterations to railings.	10 05 18	JM	D
Alterations to railings.	02 05 18	JM	C
General alterations.	06 02 18	JM	B
Inclusion of additional image.	18 01 18	JM	A
Revision Description	Date	Check	Rev



RRA Architects London

42 Tavistock Street
Covent Garden
London WC2E 7PB

T 020 7377 5458
E info@rra-arch.com

www.rra-arch.com

London T 020 7377 5458 Hereford T 01432 278707 Cheltenham T 01242 269374


Client :
MRS KAREN THOMSON

Project :
FLAT 6, 2ND FLOOR, 20 BELSIZE GROVE,
BELSIZE PARK, LONDON NW3 4UN.

Drawing Title :
PROPOSED REAR ELEVATION


Status	Date	Drawn By
PLANNING	12 01 2018	JM
Drawing No.	Revision	Scale
471.PL.103	D	1:100 @ A3

1 SASH WINDOW DETAIL AA
Scale: 1:10

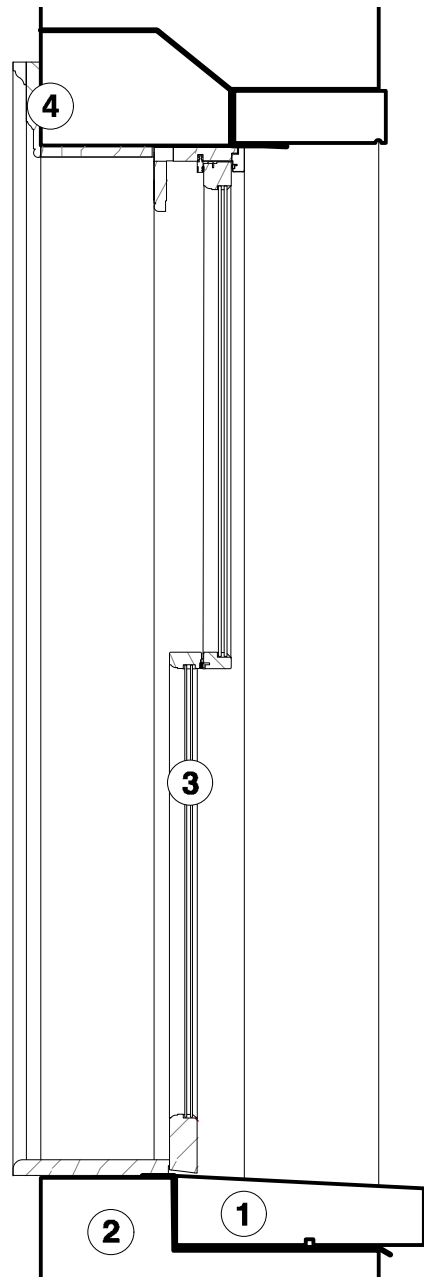


- ① Existing stone sill to remain.
- ② Existing wall structure.
- ③ New slimline double-glazed unit.
- ④ Existing architrave detailing.

2 RAILINGS DETAIL BB
Scale: 1:10

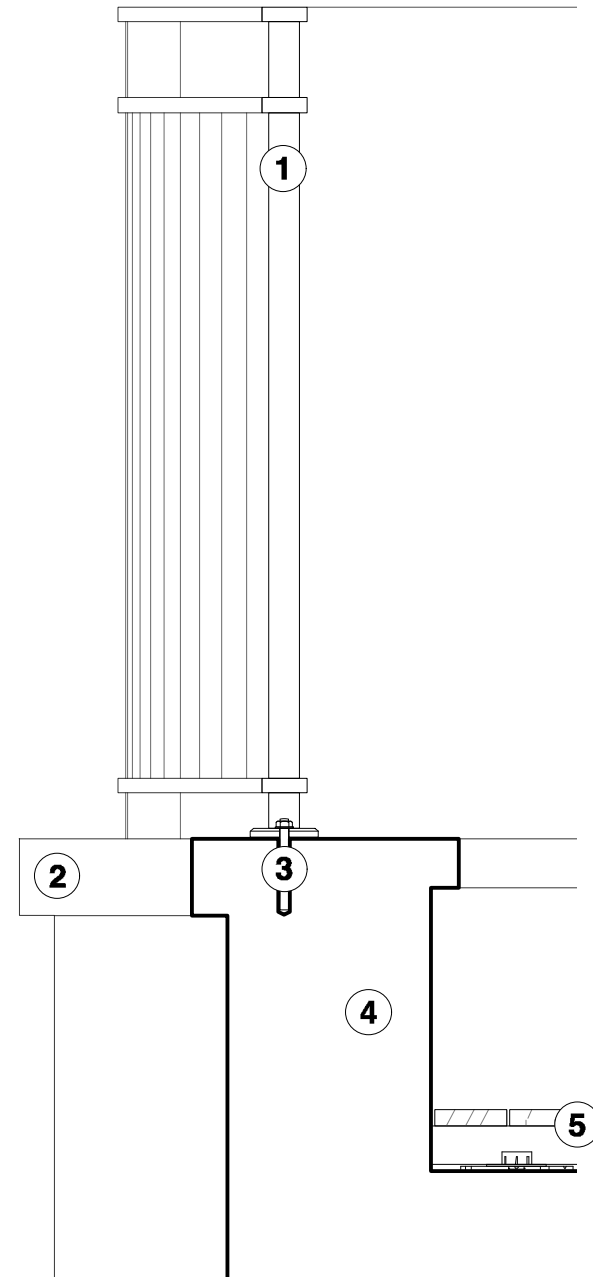

- ① New powder-coated metal railings, in white.
- ② Existing coping stone to remain.
- ③ Fixing bolt to base of metal railings to be confirmed prior to manufacture.
- ④ Existing parapet wall.
- ⑤ Floor decking to be installed on pedestals fixed to existing balcony floor deck.

3 BALCONY DOOR DETAIL CC
Scale: 1:10

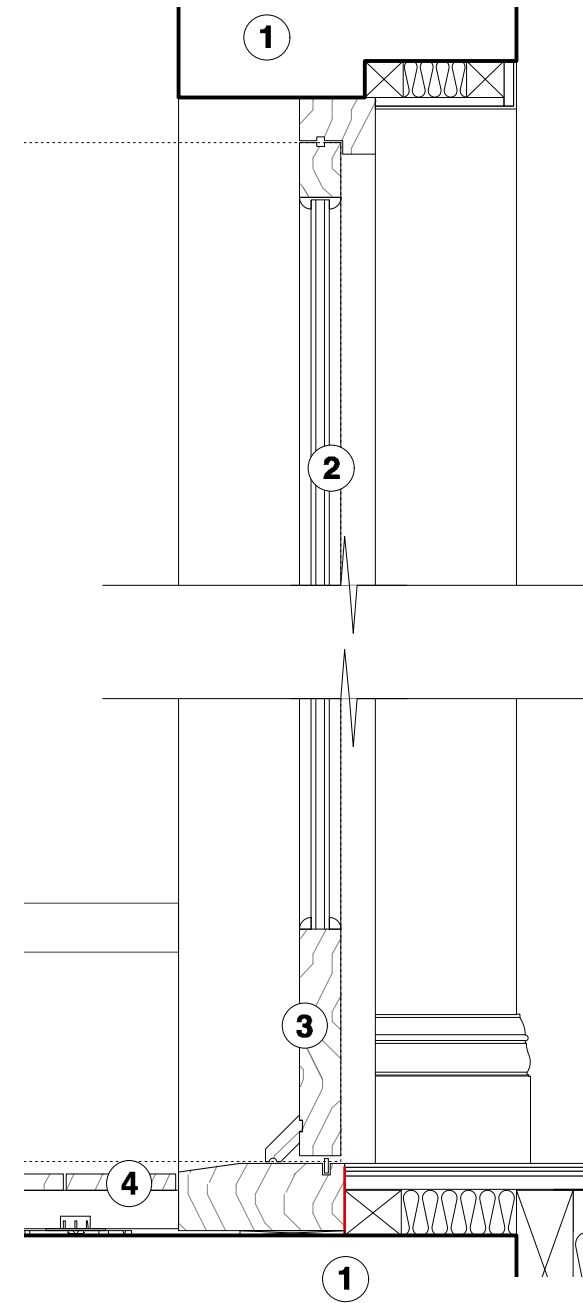

- ① Existing wall structure.
- ② Toughened double-glazed unit.
- ③ New timber-framed double-doors with sidelights to achieve a minimum of 1.6W/m2K.
- ④ Floor decking to be installed on pedestals fixed to existing balcony floor deck.

- 1 Do not scale off this drawing.
- 2 Any discrepancies to be referred to the Architect.
- 3 This drawing is to be read in conjunction with all relevant specifications and other drawings issued by the Architect, and other specialists.
- 4 This drawing is copyright and is not to be reproduced without RRA permission.
- 5 IF IN DOUBT, ASK.

Revision Description	Date	Check	Rev
Alterations to railings.	10 05 18	JM	A



RRA Architects London
42 Tavistock Street | Covent Garden | London WC2E 7PB
020 7377 5458
info@rraarchitects.com

www.rraarchitects.com

London T 020 7377 5458	Hereford T 01432 278707	Cheltenham T 01242 269374
---------------------------	----------------------------	------------------------------

Client :
MRS KAREN THOMSON.

Project :
FLAT 6, 2ND FLOOR, 20 BELSIZE GROVE,
BELSIZE PARK, LONDON NW3 4UN.

Drawing Title :
PR | GENERAL DETAIL SECTIONS.

Status	Date	Drawn By
PLANNING	23 03 2018	JM
Drawing No.	Revision	Scale
471.PL.201	A	1:10 @ A3