



ADJOINING PROPERTY AT  
BRUNSWICK MANSONS


ADJOINING PROPERTY AT  
No. 3 HUNTERS STREET

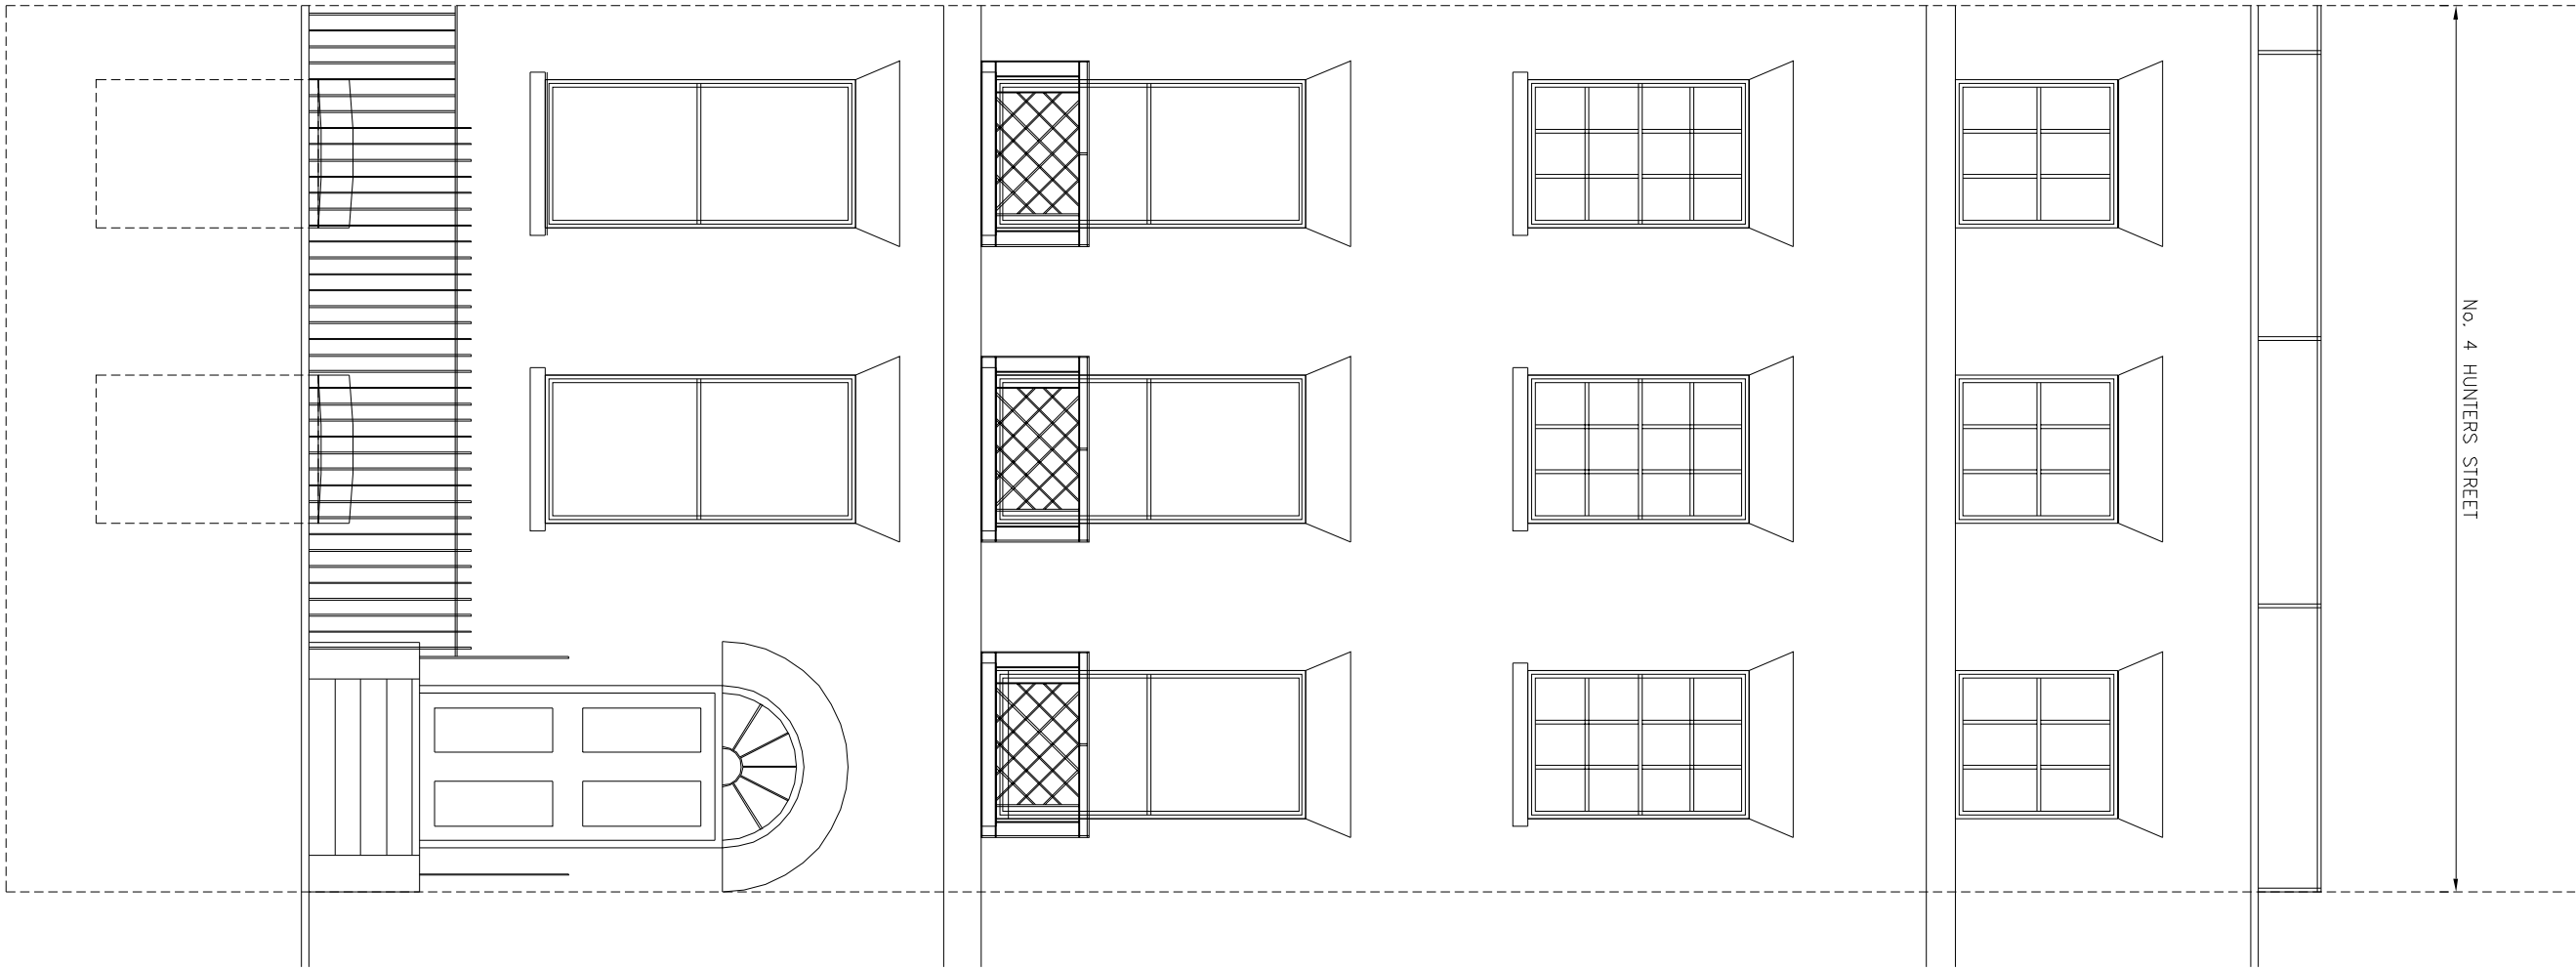


EXISTING STREET ELEVATION  
SCALE 1:50

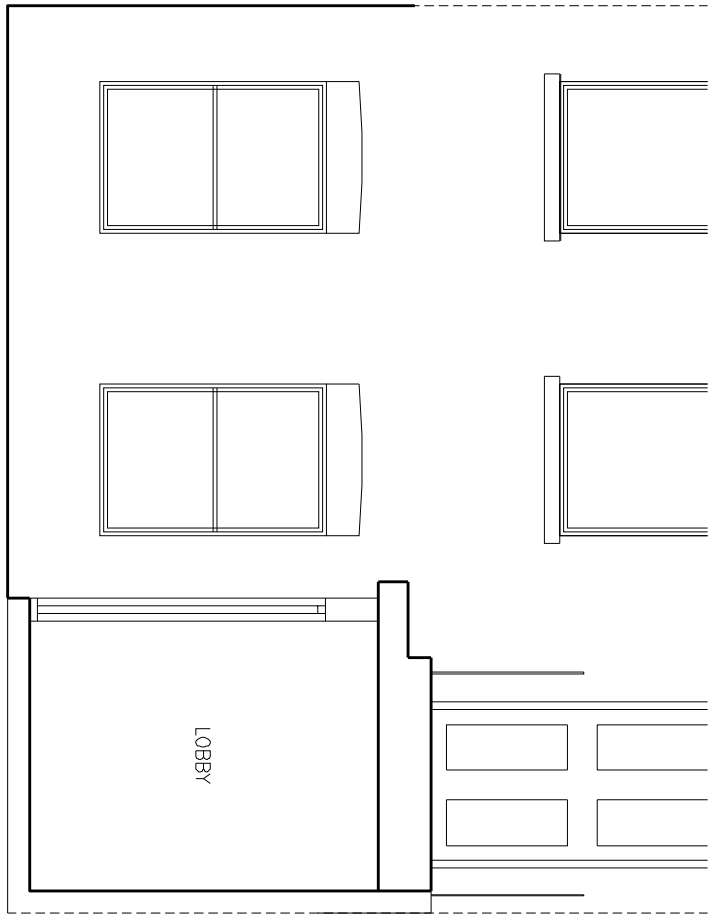


EXISTING LOWER GROUND ELEVATION  
SCALE 1:50

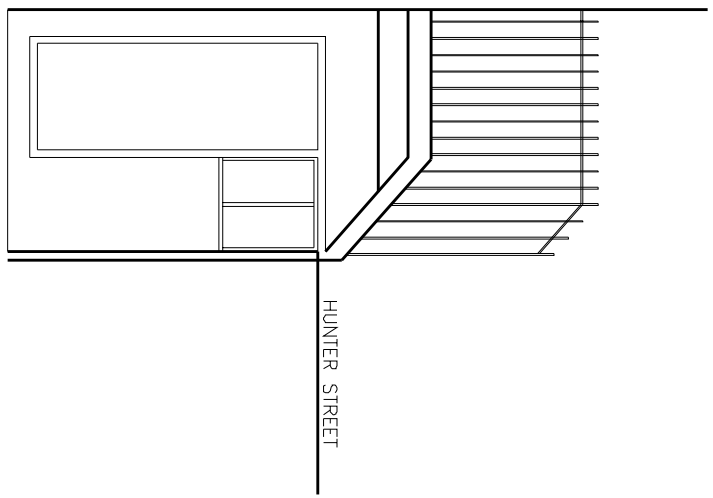

EXISTING SIDE ELEVATION  
SCALE 1:50

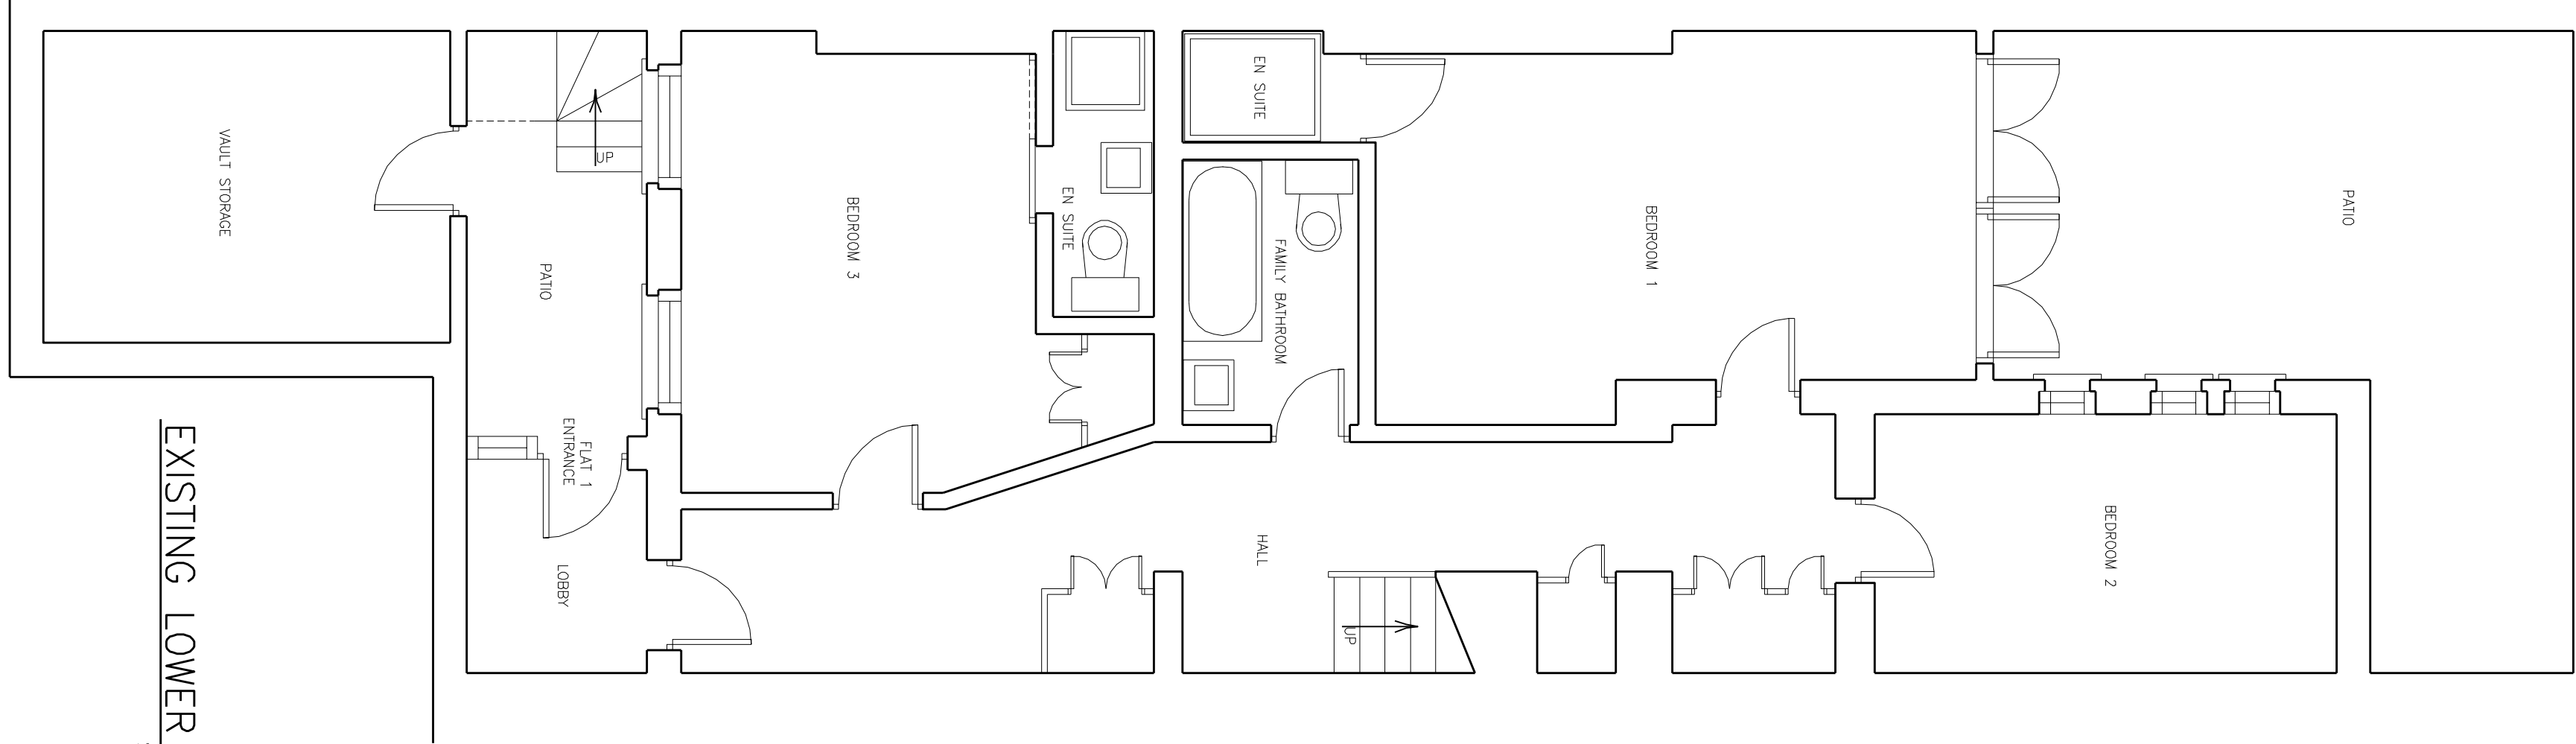

EXISTING LOWER GROUND FLOOR PLAN  
SCALE 1:50

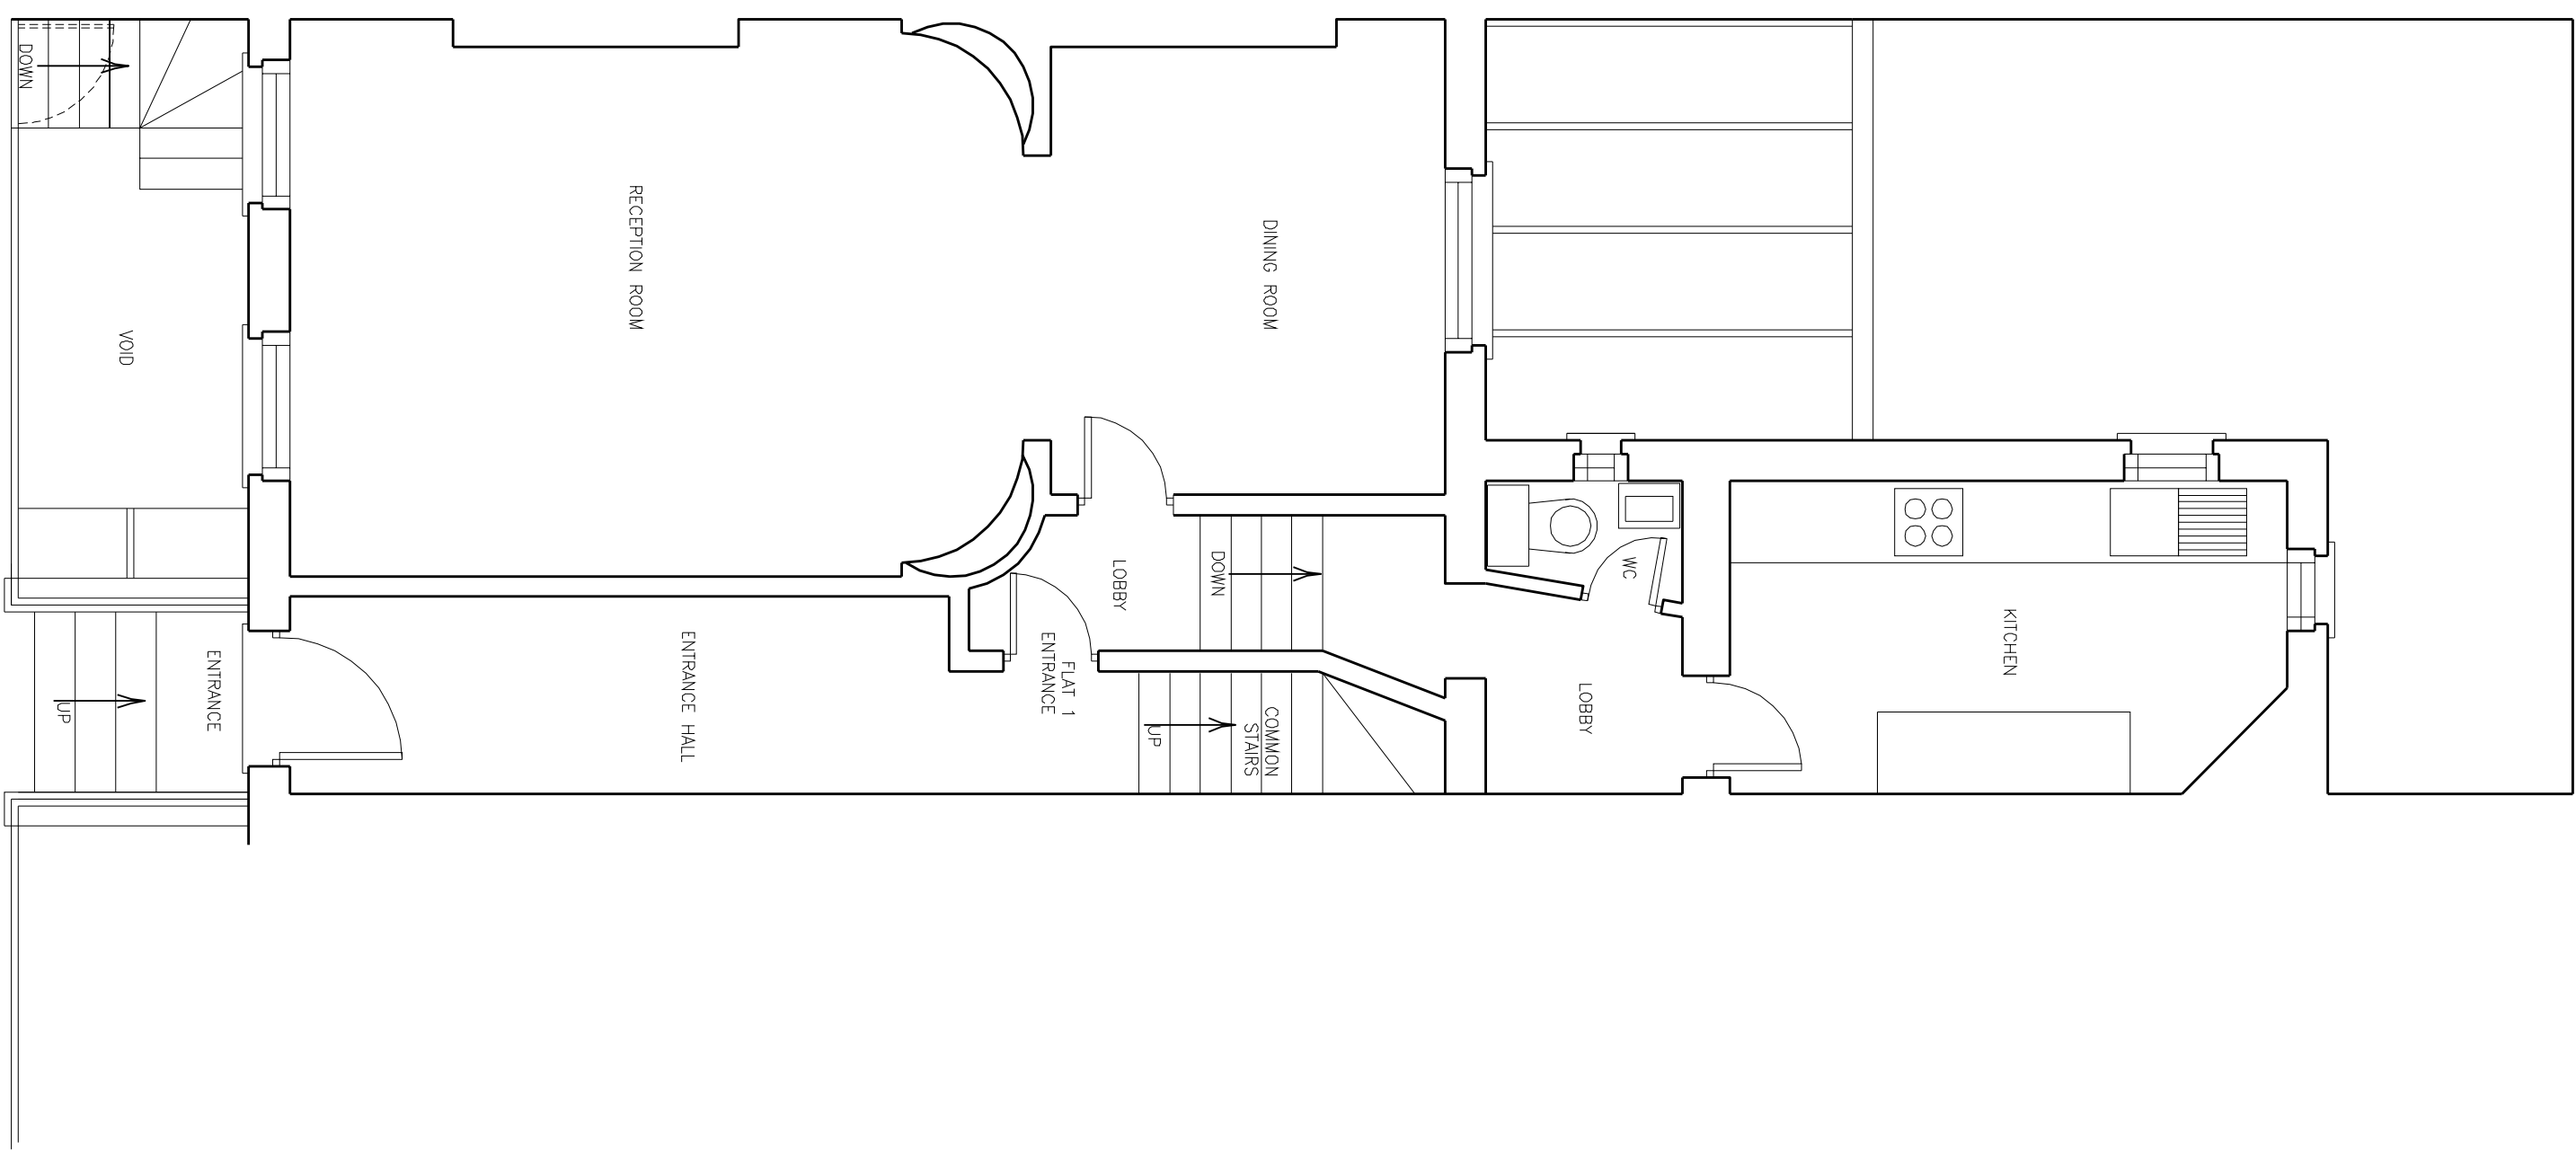

EXISTING GROUND FLOOR PLAN  
SCALE 1:50

EXISTING ACCOMODATION  
FLAT 1  
GROUND FLOOR AND LOWER GROUND FLOOR  
RECEPTION, DINING, KITCHEN,  
BATHROOM, WC, THREE BEDROOMS  
AND TWO ENSUITE BATHROOMS  
VAULT STORAGE

Notes :

1. This drawing is to be read in conjunction with all our other drawings, details & specification.
2. This drawing is to be read in conjunction with all our other drawings
3. Do not scale from this drawing. This drawing is diagrammatic only, so written dimensions should be taken in preference to scaled dimensions. The contractor is to take site dimensions for all items.
4. All existing site levels are assumed to be approximate and are to be confirmed on site

© The Copyright of this drawing remains with Cook Associates and is not to be reproduced without written approval. Alterations are not to be made from this drawing. The Architect's name and address must be stated on all drawings. This drawing is to be read in conjunction with all other related documents. It is a work of art.

Rev	First Issue	Description
P1		

Date	By
26/04/18	sh

Client :	Project No. :
Ms D Clark	Hunter Street

Project :	Project No. :
Flat 1 4 Hunter Street London WC1	

Drawing Title :	Scale :
Existing Floor Plans and Elevations	1:50

Drawn by :	Checked by :
sh	gp
Date :	Scale @ A1 :
April 2018	1:50
Status :	Rev No :
PRELIMINARY	P1

Cook Associates Architects | Engineers  
Capital House, 3 Jubilee Way, Farnham, Kent, ME13 8GD  
T: +44 (0) 1795 532834 E: mail@cook-design.com W: www.cook-design.com