



ALL DIMENSIONS SUBJECT  
TO MEASUREMENTS ON  
SITE. CONTRACTORS TO  
INFORM OF ANY MAJOR  
DISCREPANCIES SHOULD  
THEY APPEAR.

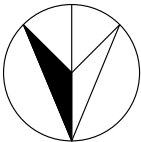

N

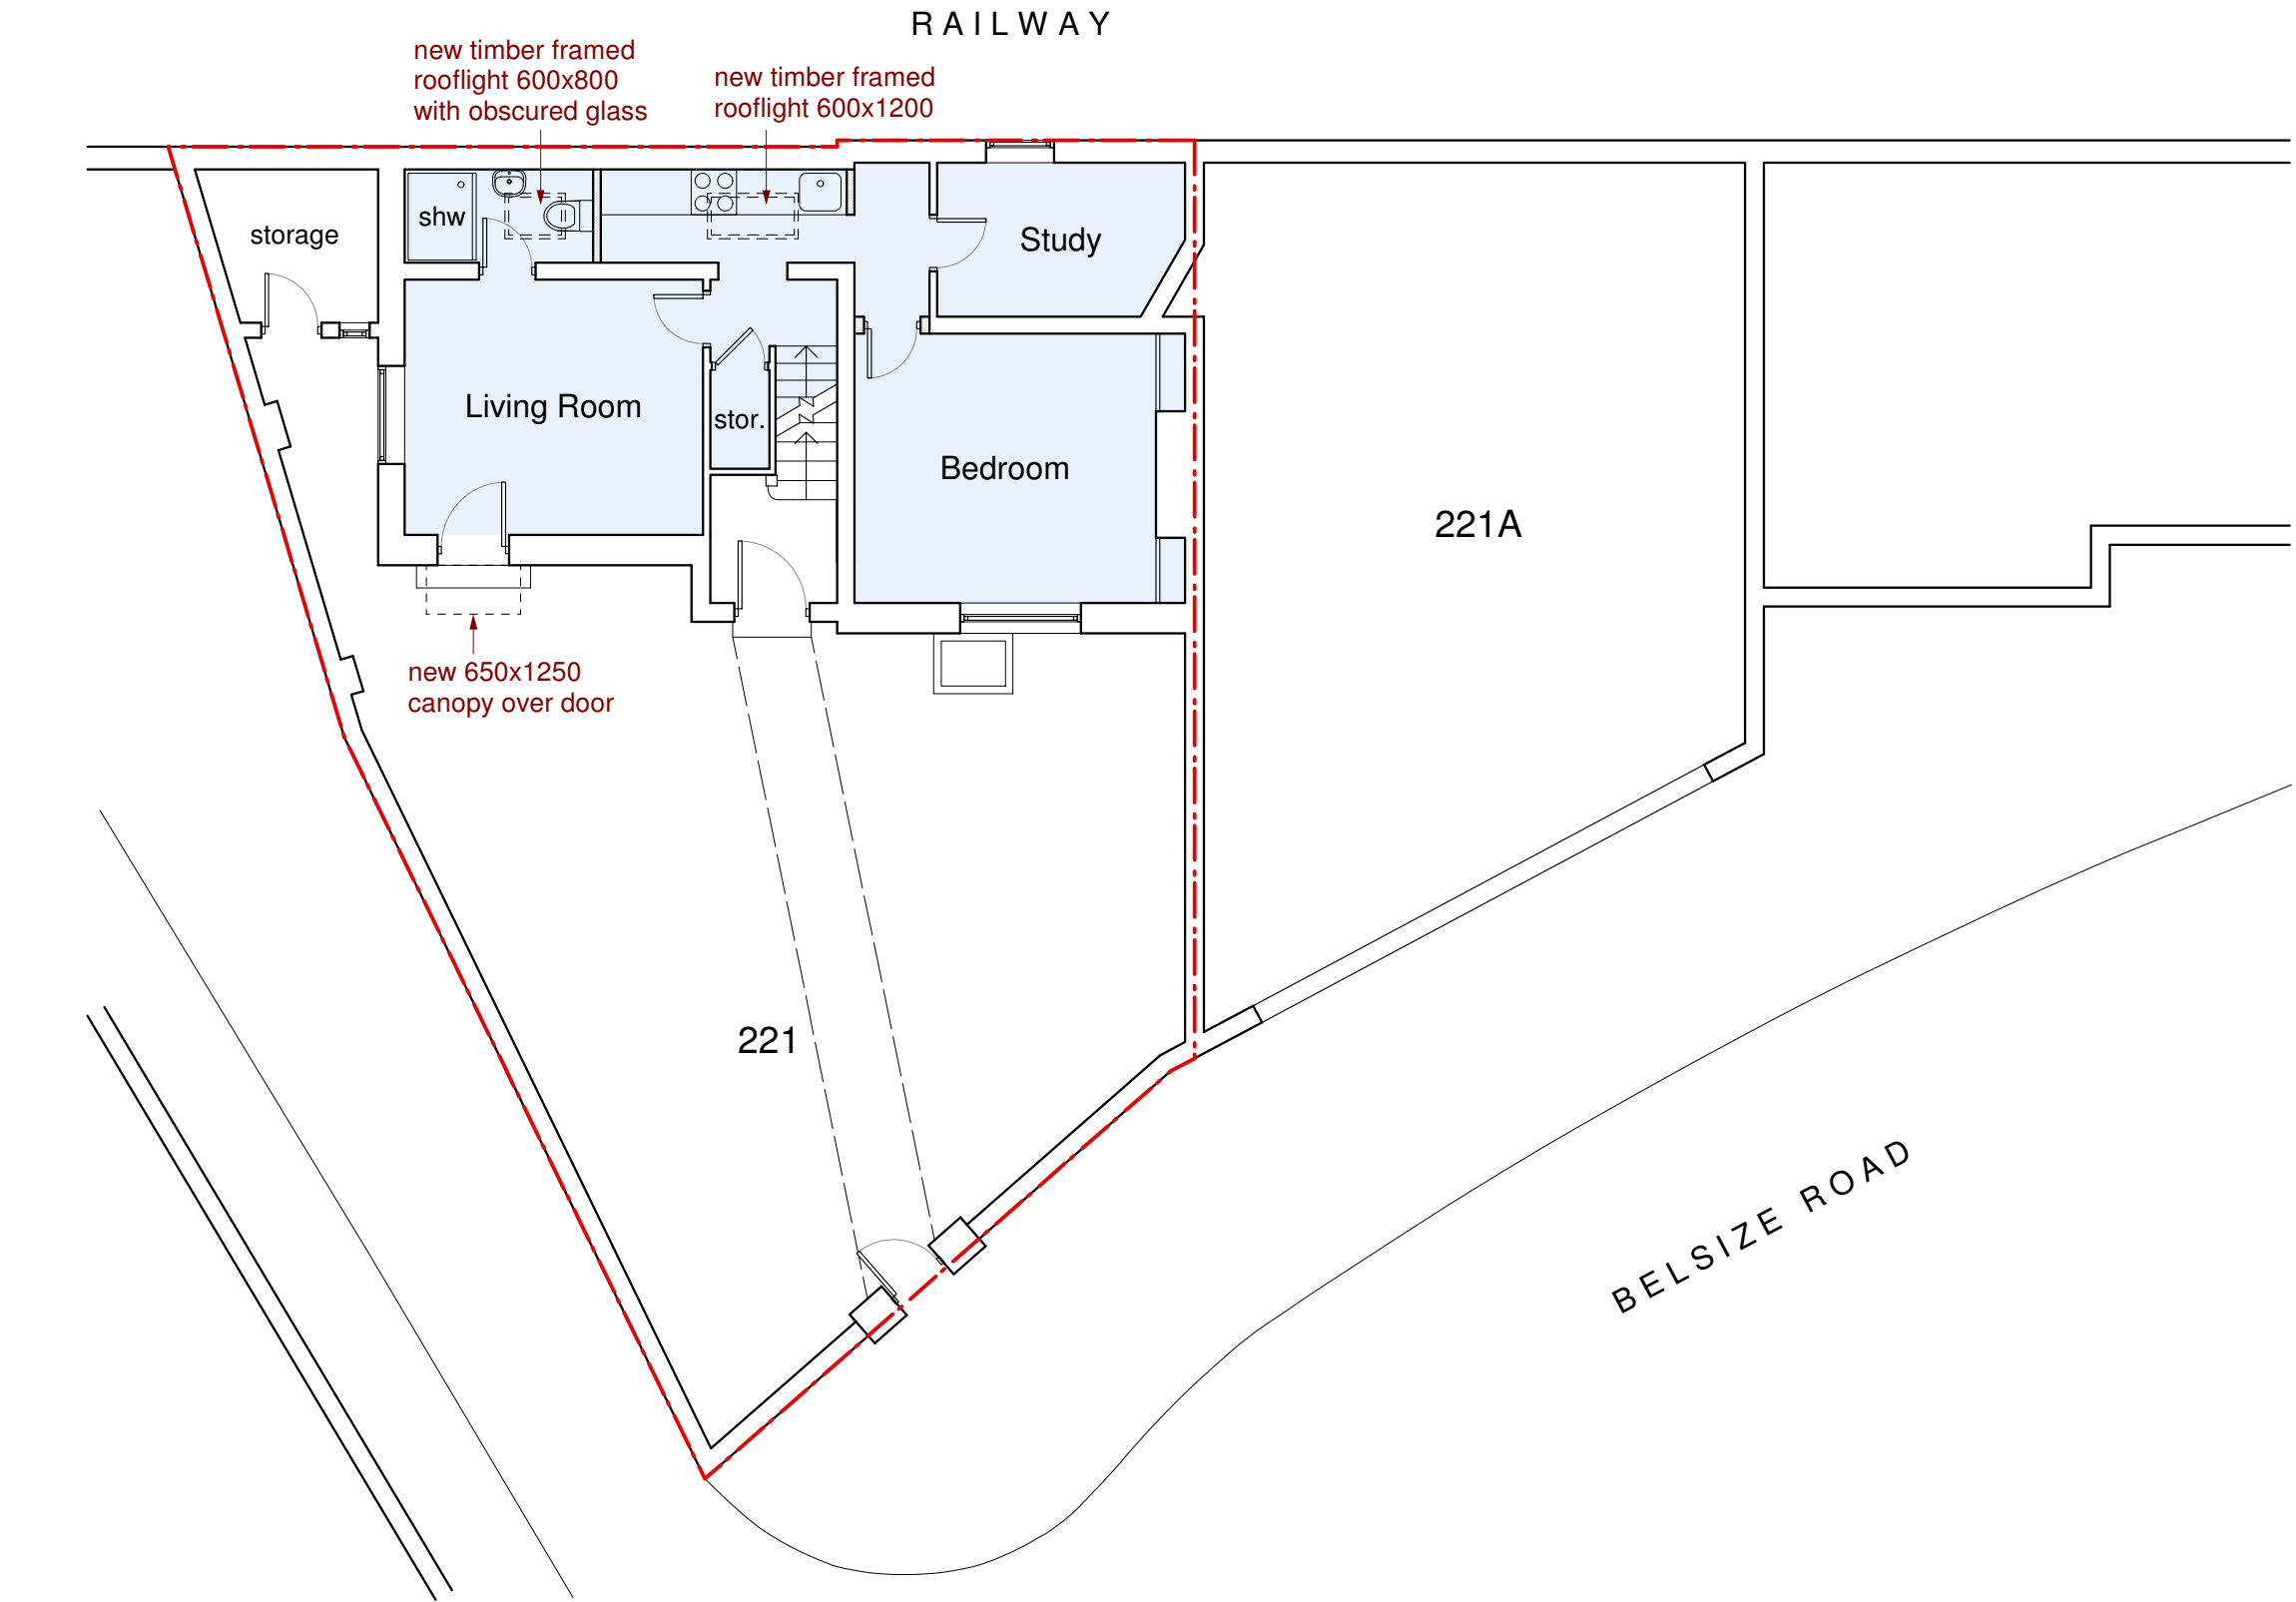

PROPOSED GROUND FLOOR PLAN



 <b>NEW IMAGE DESIGN</b>		2A Tiverton Road London N18 1DW Tel: 02083456883	
Project Site: <b>Lower Ground and Ground Floor Flat 221 Belsize Road, London NW6 4AA</b>			
Client: <b>Angel Funding Ltd</b>			
Drawing Title: <b>Proposed Ground Floor Plan</b>			
Drawing No.: <b>485/PL/04</b>			
Date: <b>May/2018</b>	Scale: <b>1:100</b>	Rev: <b>A</b>	