

SITE ADDRESS:

21 Mill Lane,  
London NW6 1NT

CLIENT:

SOFINE PROPERTIES LTD

Notes:

Any inaccuracies or errors to be reported to the architect / surveyor immediately and prior to any work commencing

All dimensions to be verified on site.  
All work to comply with British Standards Code of practice.  
All external surfaces and materials to match existing.

SHEET TITLE

- 1) Existing Ground Floor Plan
- 2) Existing First Floor Plan
- 3) Existing Second Floor Plan
- 4) Existing Loft Plan

File Name

U-SP - EP001-REV1

Date:

2017


SCALE  
1:100

PAGE  
2


SIZE  
A3

**UPP** URBAN PLANNING PRACTICE


Scale:

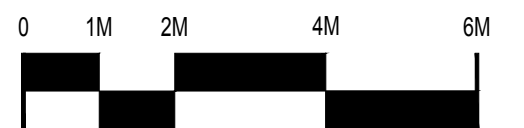


1:100

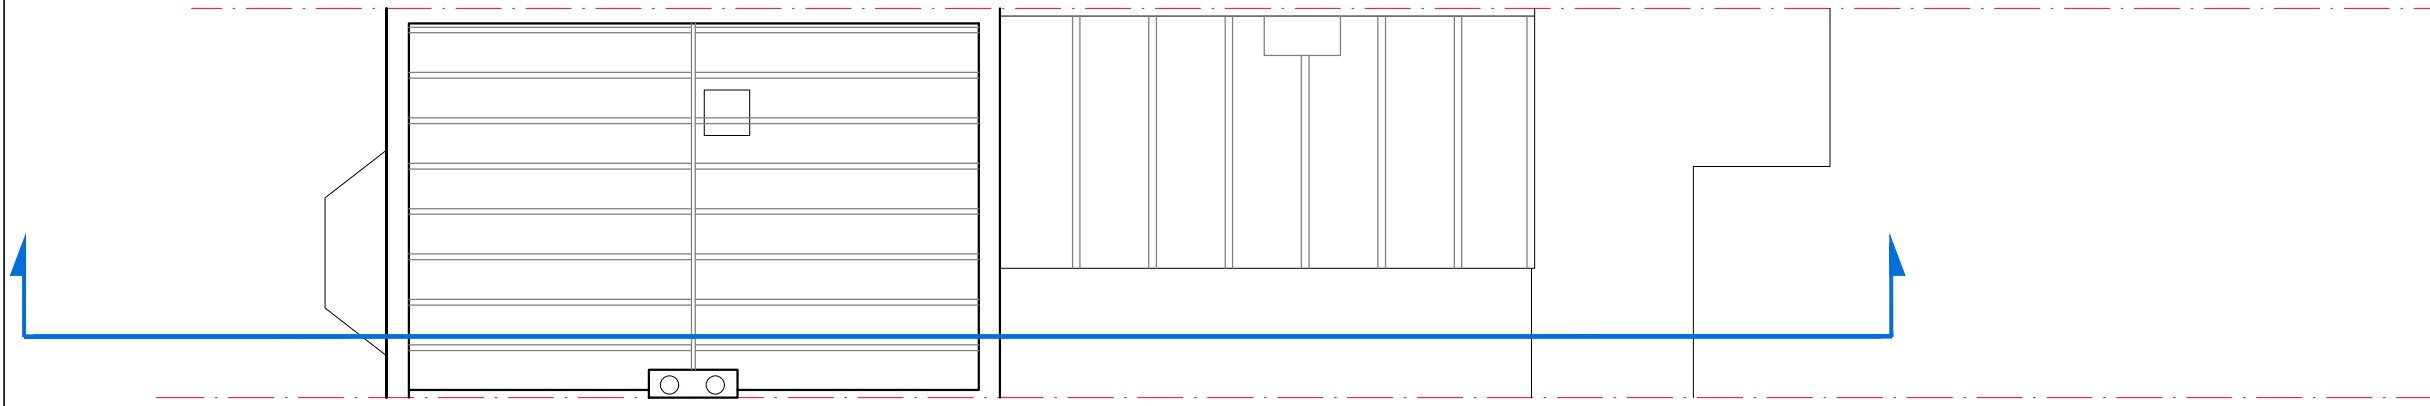


EXISTING LOFT LAYOUT

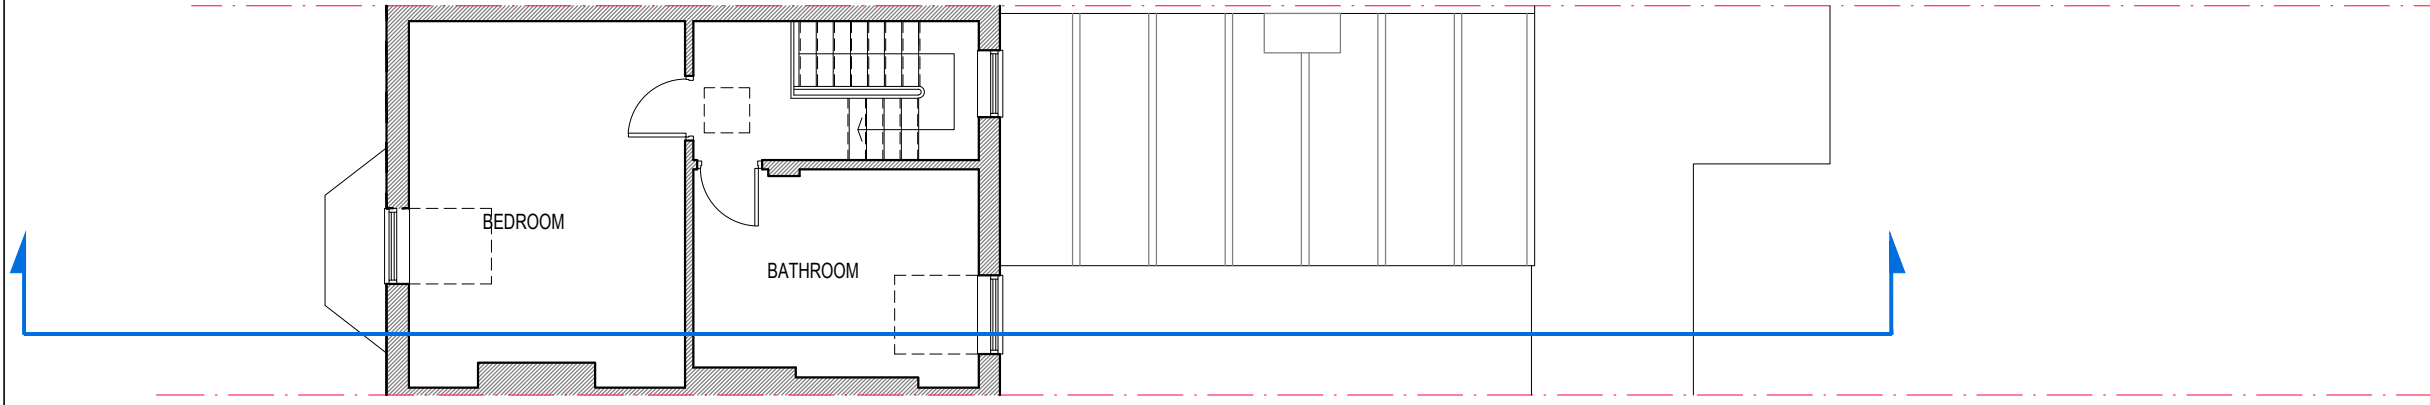

EXISTING SECOND FLOOR LAYOUT

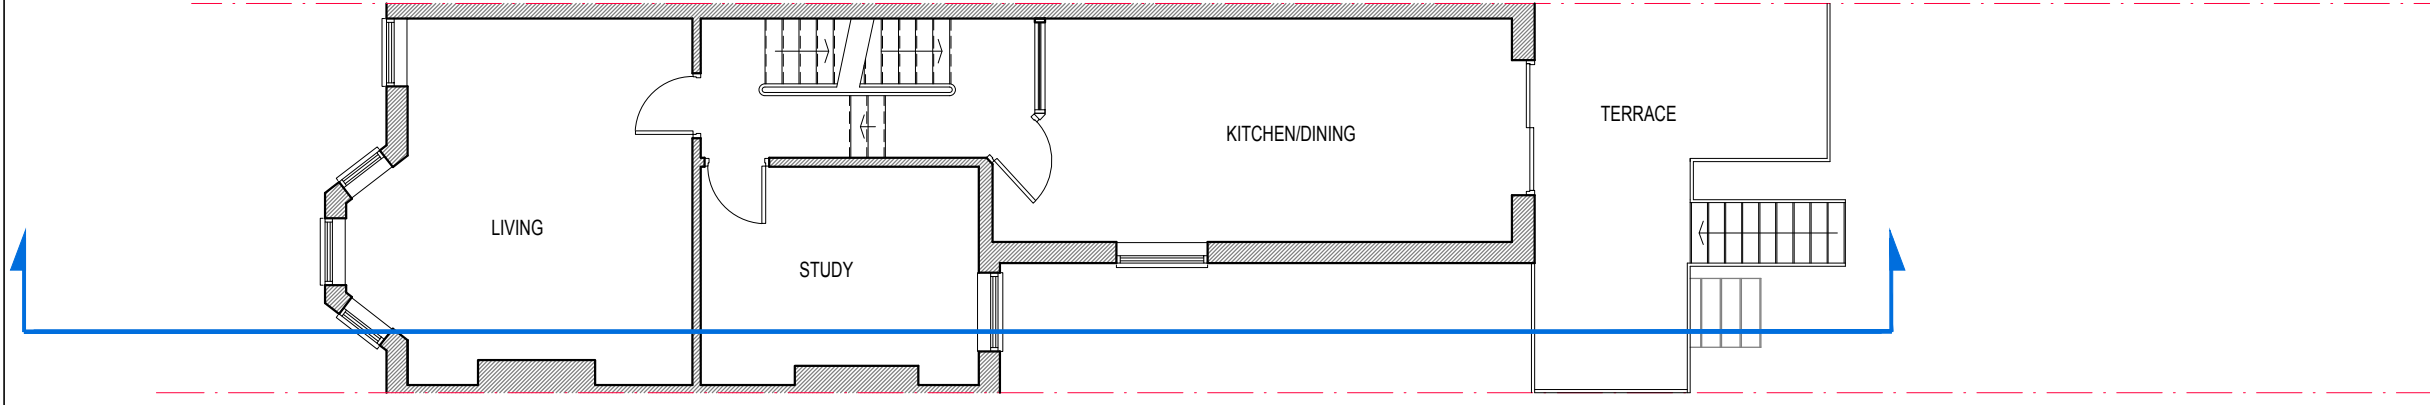

EXISTING FIRST FLOOR LAYOUT

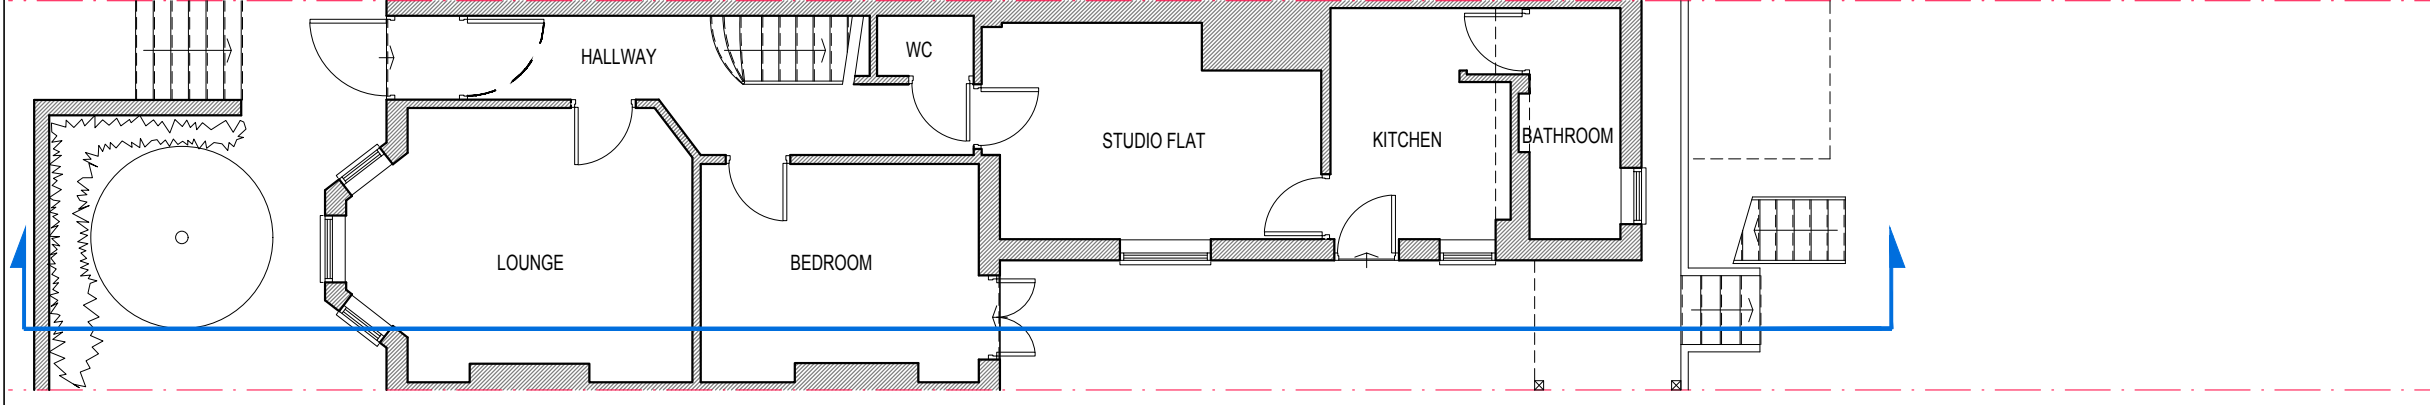

EXISTING GROUND FLOOR LAYOUT