

This drawing is protected under Copyright and at no time should any portion of this drawing be reproduced or copied without the permission of the Architect. (Design Copyright Act 1968)

This drawings must not be used for purposes other than that for which it is provided. It is supplied without liability for any errors or omissions.

Do not scale from this drawing, all dimensions to be checked on site. All drawings subject to Statutory Authority Approval.


no:	rev:	date:
E D C B A O	LOCATION MOVED NEIGHBOURS REQ'S UPDATE PLANNING NORTHERN EX MOV'D BUILDING MOVED FIRST ISSUE	01.12.14 20.11.14 03.11.14 02.10.14 23.09.14 08.08.14

status: **PLANNING**

W O I F F
A R C H I T E C T S

16 lambton place
notting hill
london w11 2sl
tel 0207 2293125
fax 0207 2293251
info@wolffarchitects.co.uk

project:	53 Fitzroy Park LONDON N6 6JA		
dwg no:	1317-PL-211	rev no:	E
drawing title:	PROPOSED: Basement Plan		
date:	08.08.14	scale:	1:100

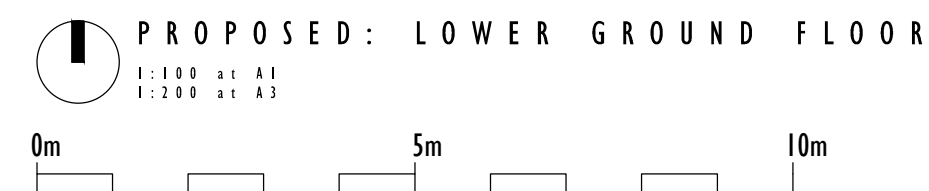

Existing lower ground floor outline (120 m²) ————

Approved lower ground floor outline (240 m²) ————



Proposed lower ground floor outline (253 m²)

(Areas are gross internal)

Do not scale from this drawing, all dimensions to be checked on site. All drawings subject to Statutory Authority Approval.

l 6 l a m b t o n p l a c e
n o t t i n g h i l l
l o n d o n w l l 2 s h
t e l 0 2 0 7 2 2 9 3 1 2 5
f a x 0 2 0 7 2 2 9 3 2 5 7
i n f o @ w o l f f a r c h i t e c t s . c o . u k

date:	08.08.14	scale:	1:100
-------	----------	--------	-------

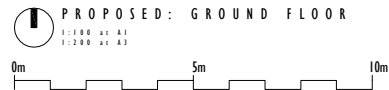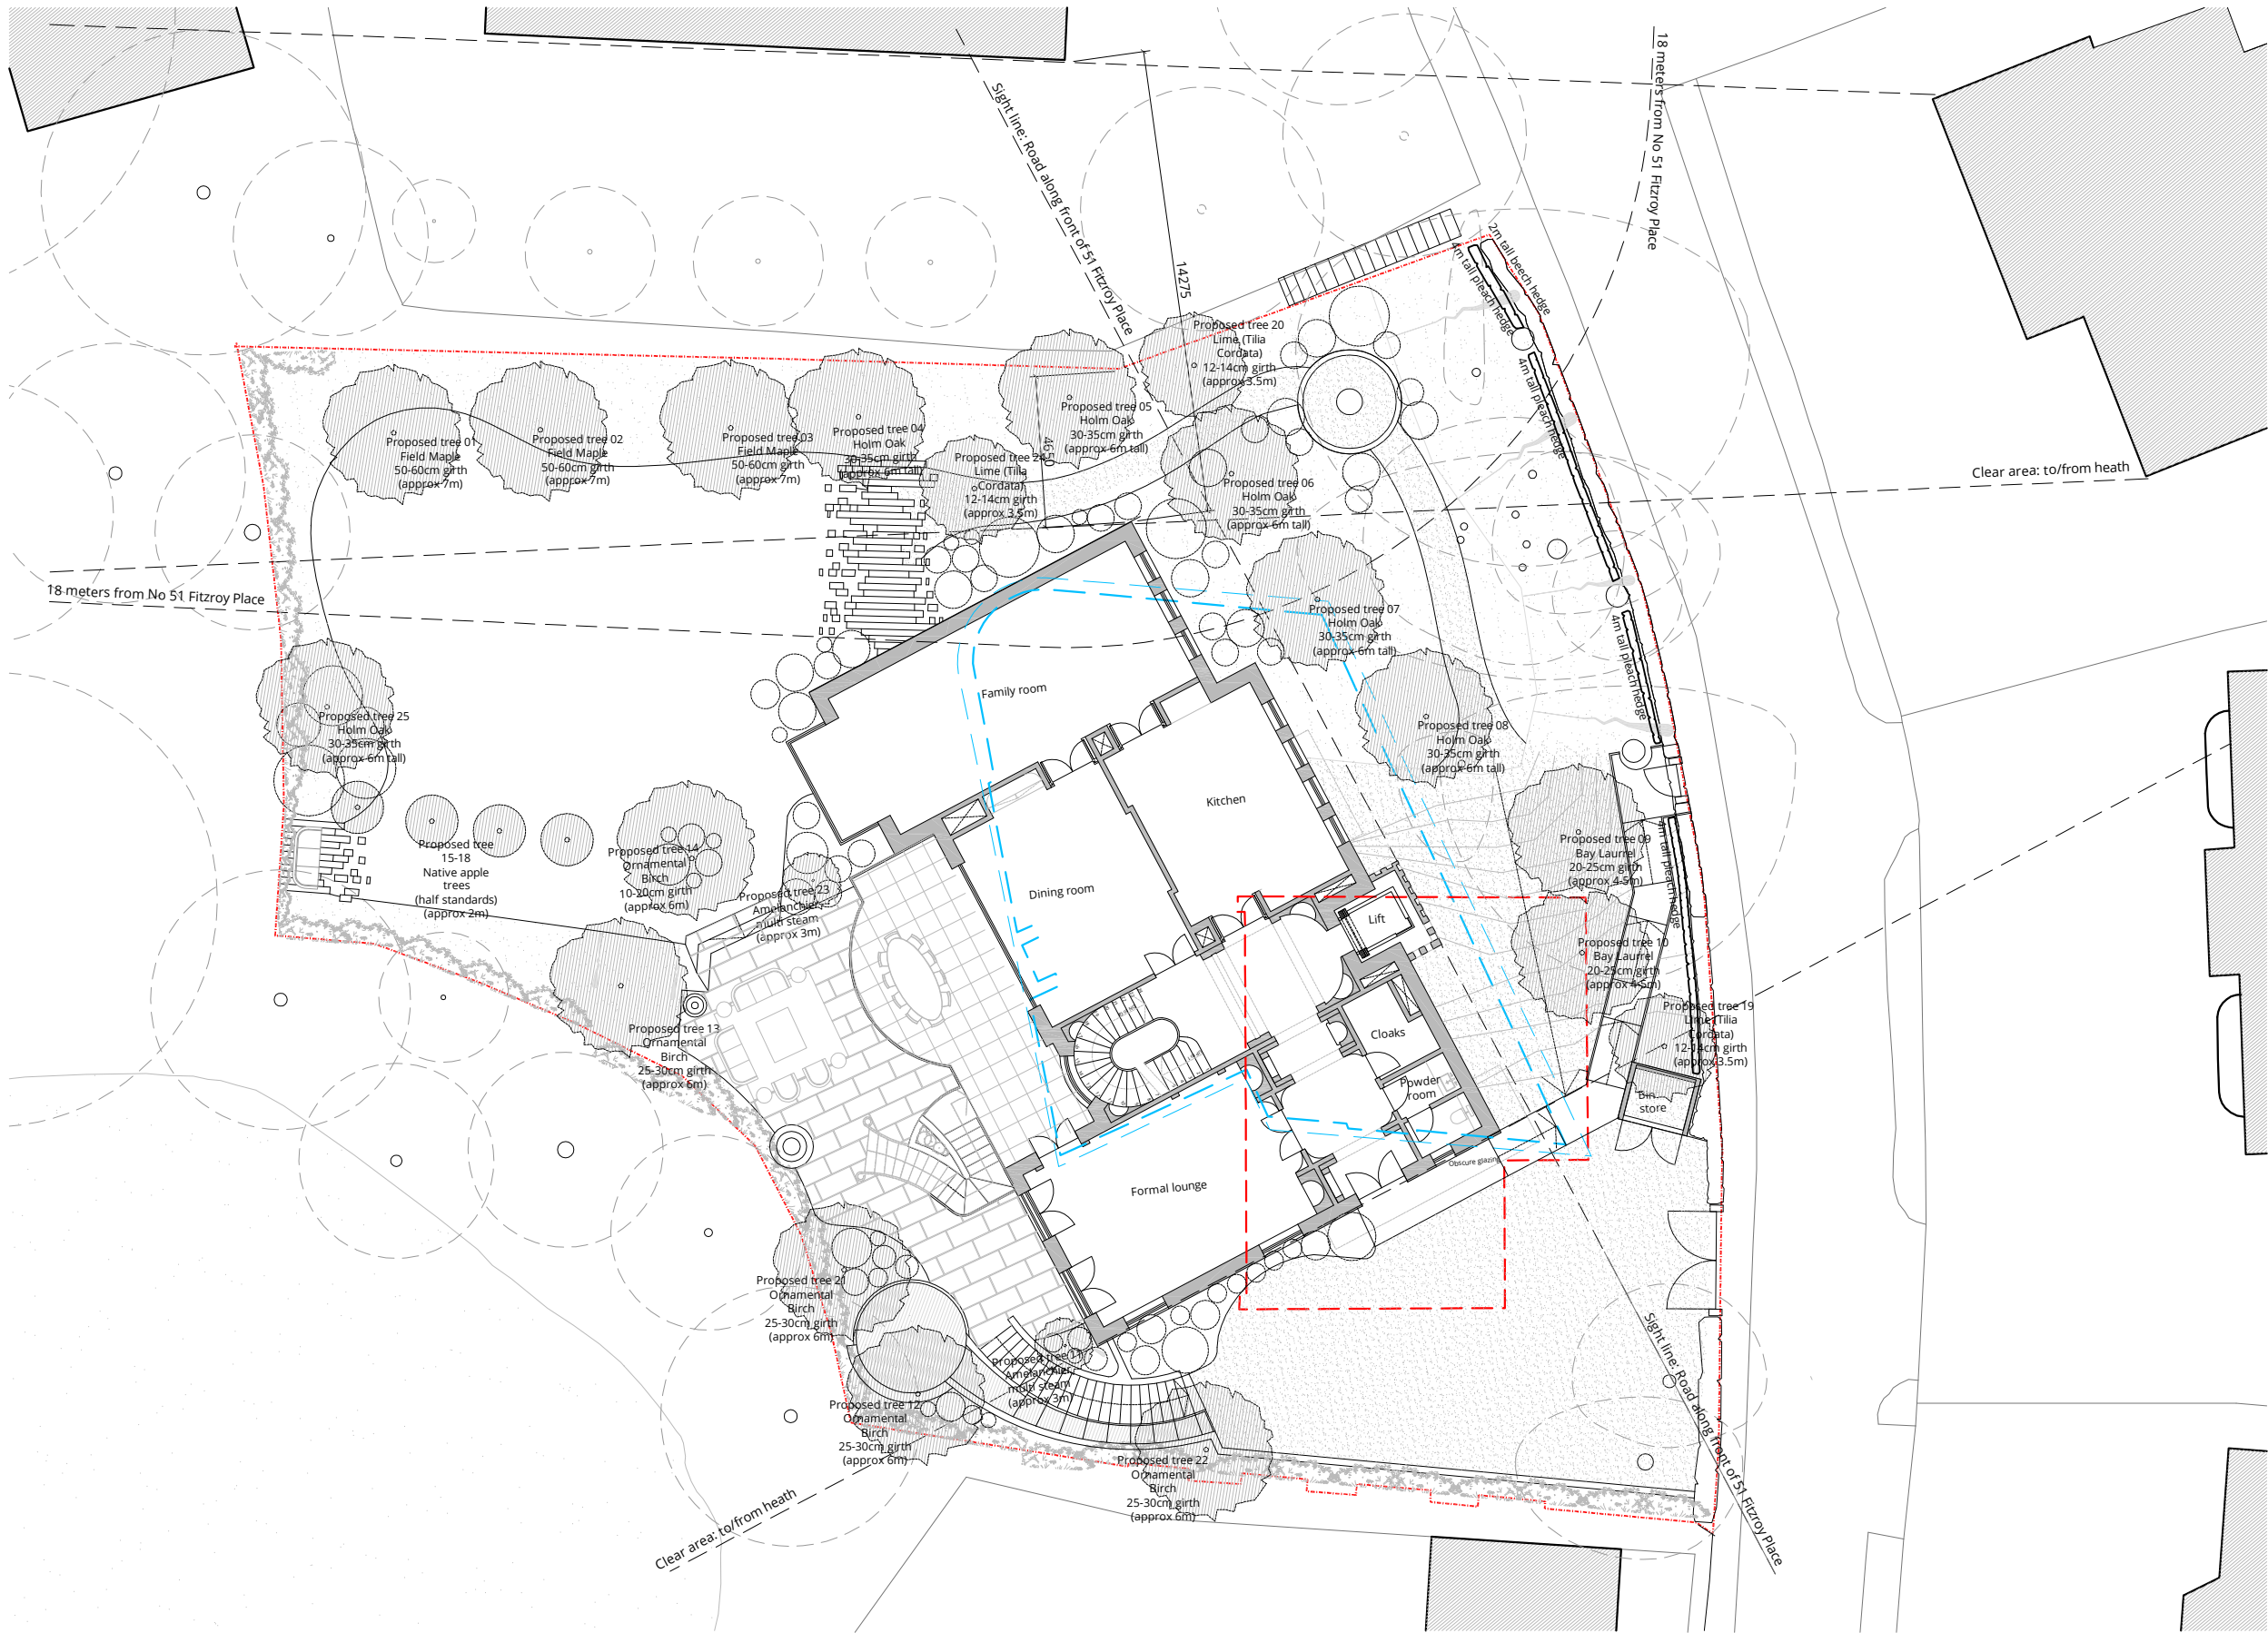

Existing ground floor outline (120m²)
Approved ground floor outline (190m²)
Proposed ground floor outline (231m²)
(Areas are gross internal)

This drawing is protected under Copyright and at no time should any portion of this drawing be reproduced or copied without the permission of the Architect. (Design Copyright Act 1988)

This drawings must not be used for purposes other than that for which it is provided. It is supplied without liability for any errors or omissions.

Do not scale from this drawing. All dimensions to be checked on site. All drawings subject to Statutory Authority Approval.

notes:		

G	BIKE STORE MOVED	25.03.15
F	LOCATION MOVED	01.12.14
E	NEIGHBOURS REQ'S	20.11.14
D	PLANNING UPDATE	03.11.14
C	AREA REDUCED	02.10.14
B	NORTHERN EX MOV'D	02.10.14
A	BUILDING MOVED	23.09.14
O	FIRST ISSUE	08.08.14


no:	rev:	date:

status: **PLANNING**

w o l f f
A R C H I T E C T S

16 lambton place
notting hill
london w11 2sh
tel 02072293125
fax 02072293257
info@wolffarchitects.co.uk

project:	53 Fitzroy Park LONDON N6 6JA		
dwg no:	1317-PL-213	rev no:	G
drawing title:	PROPOSED: Ground Floor Plan		
date:	08.08.14	scale:	1:100

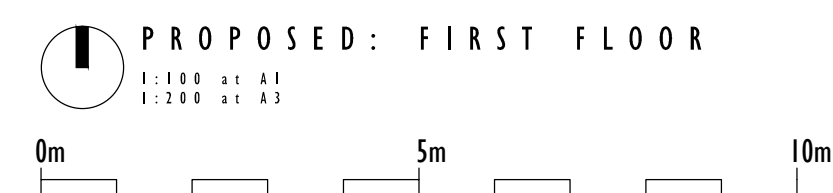

Existing first floor outline (85 m²) ————
 Approved first floor outline (70 m²) ————
 Proposed first floor outline (187 m²)
 (Areas are gross internal)

Do not scale from this drawing, all dimensions to be checked on site. All drawings subject to Statutory Authority Approval.

F	LOCATION MOVED	01.12.14
E	NEIGHBOURS REQ'S	20.11.14
D	PLANNING UPDATE	03.11.14
C	AREA REDUCED	02.10.14
B	NORTHERN EX MOV'D	02.10.14
A	BUILDING MOVED	23.09.14
0	FIRST ISSUE	08.08.14

no:	
rev:	
date:	

status: **PLANNING**

W O I F F
A R C H I T E C T S



l 6 l a m b t o n p l a c e
n o t t i n g h i l l
l o n d o n w i l l 2 s h
t e l 0 2 0 7 2 2 9 3 1 2 5
f a x 0 2 0 7 2 2 9 3 2 5 7
i n f o @ w o l f f a r c h i t e c t s . c o . u k

53 Fitzroy Park
LONDON N6 6JA

dwg no:	1317-PL-214	rev no:	F
---------	-------------	---------	---

wing title: **PROPOSED:**
First Floor Plan

date:	08.08.14	scale:	1:100
-------	----------	--------	-------

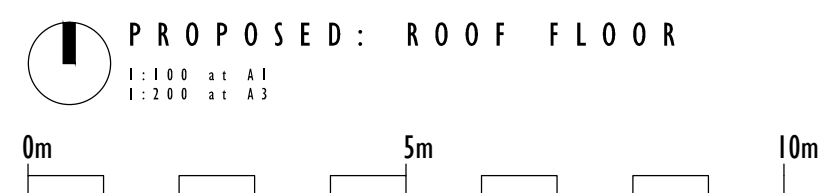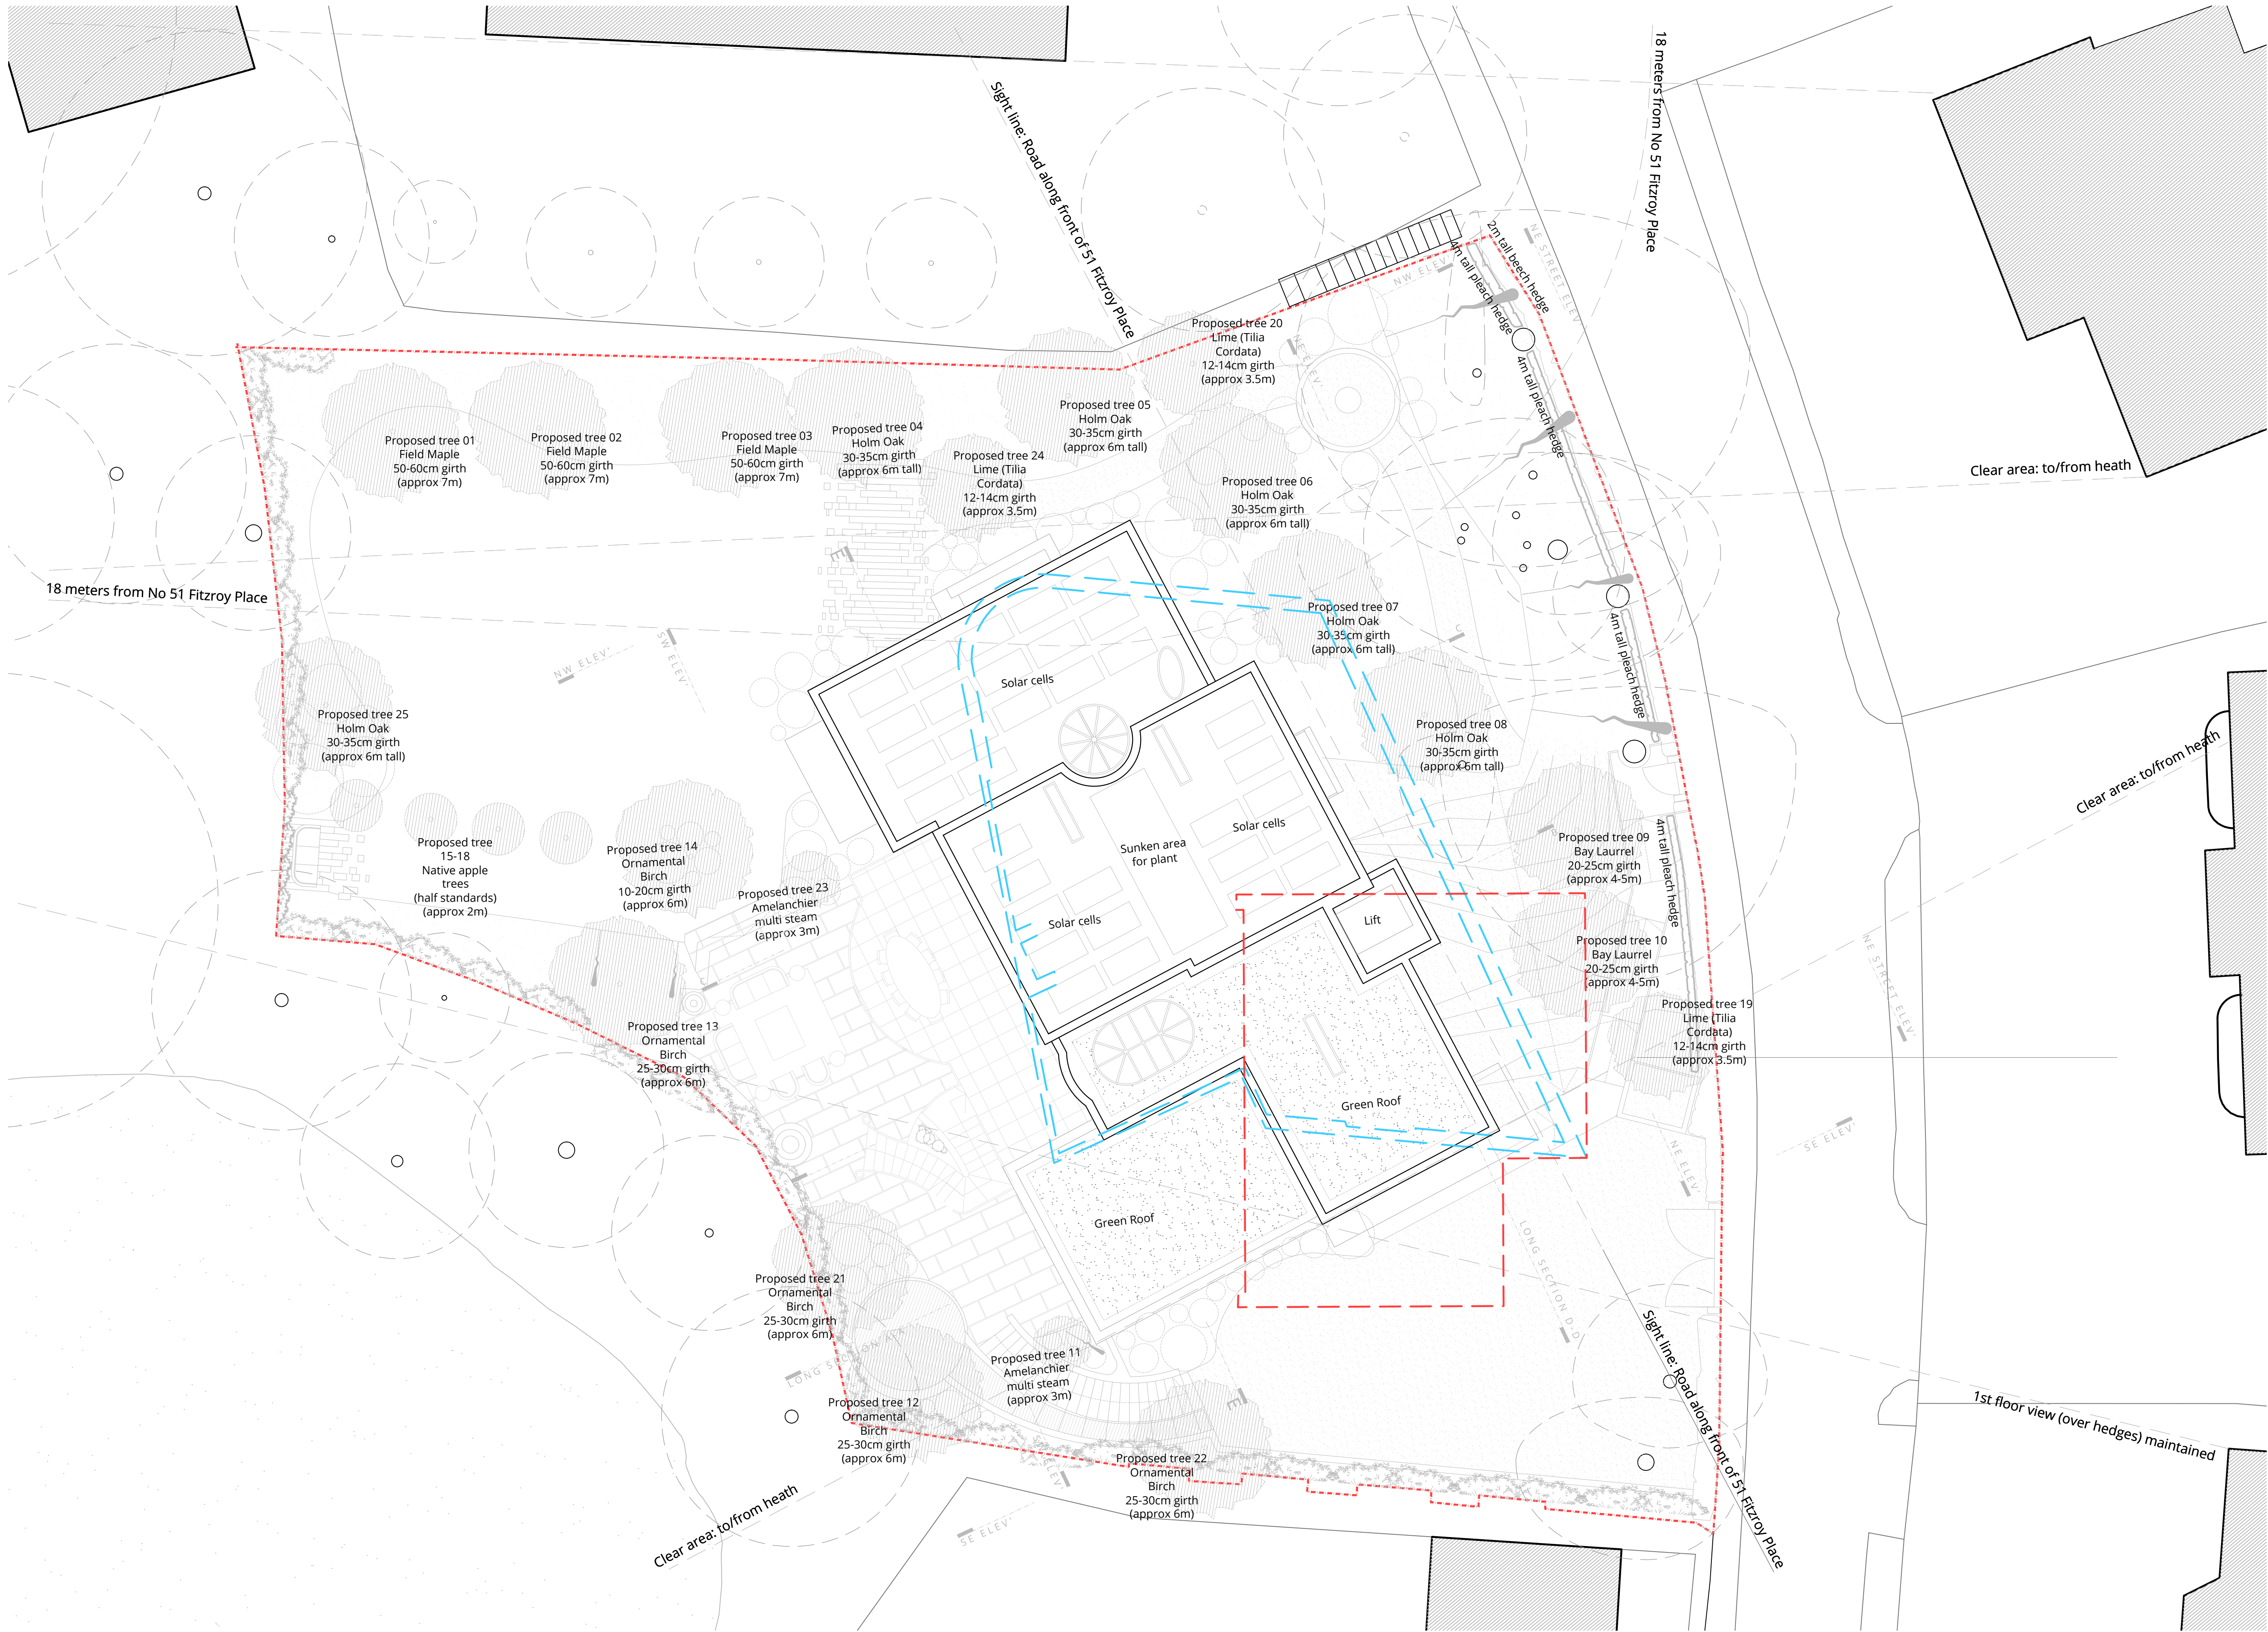

Existing ground floor outline (120m²) ————
Approved ground floor outline (190m²) ————
(Areas are gross internal)

This drawing is protected under Copyright and at no time should any portion of this drawing be reproduced or copied without the permission of the Architect. (Design Copyright Act 1968)

This drawings must not be used for purposes other than that for which it is provided. It is supplied without liability for any errors or omissions.

Do not scale from this drawing, all dimensions to be checked on site. All drawings subject to Statutory Authority Approval.

notes:

F	LOCATION MOVED	01.12.14
E	NEIGHBOURS REQ'S	20.11.14
D	PLANNING UPDATE	03.11.14
C	AREA REDUCED	02.10.14
B	NORTHERN EX MOV'D	02.10.14
A	BUILDING MOVED	23.09.14
O	FIRST ISSUE	08.08.14

no: rev: date:

status: **PLANNING**

w o l f f
A R C H I T E C T S


16 lambton place
notting hill
london w11 2sh
tel 02072293125
fax 02072293257
info@wolffarchitects.co.uk

project: 53 Fitzroy Park
LONDON N6 6JA


dwg no: 1317-PL-215
rev no: F

drawing title: PROPOSED:
Roof Plan

date: 08.08.14
scale: 1:100

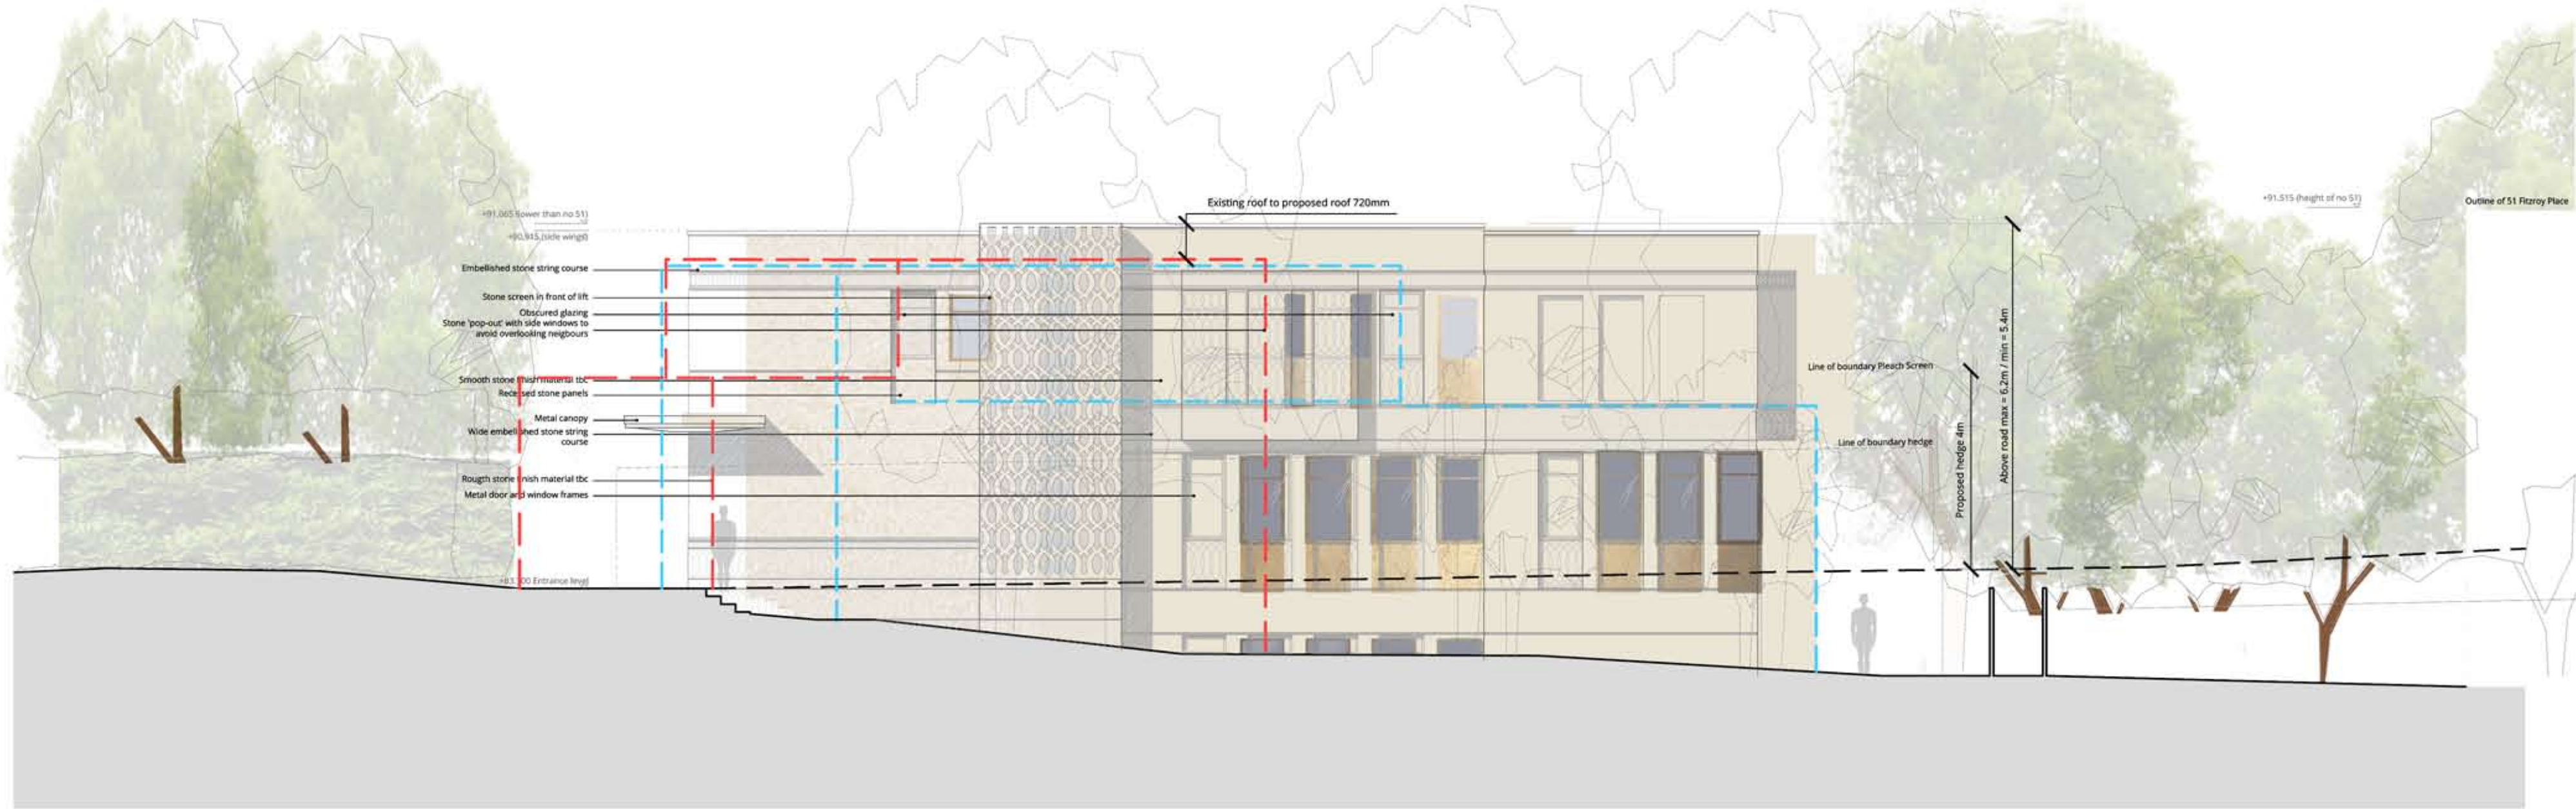


PROPOSED: FRONT (EAST) ELEVATION

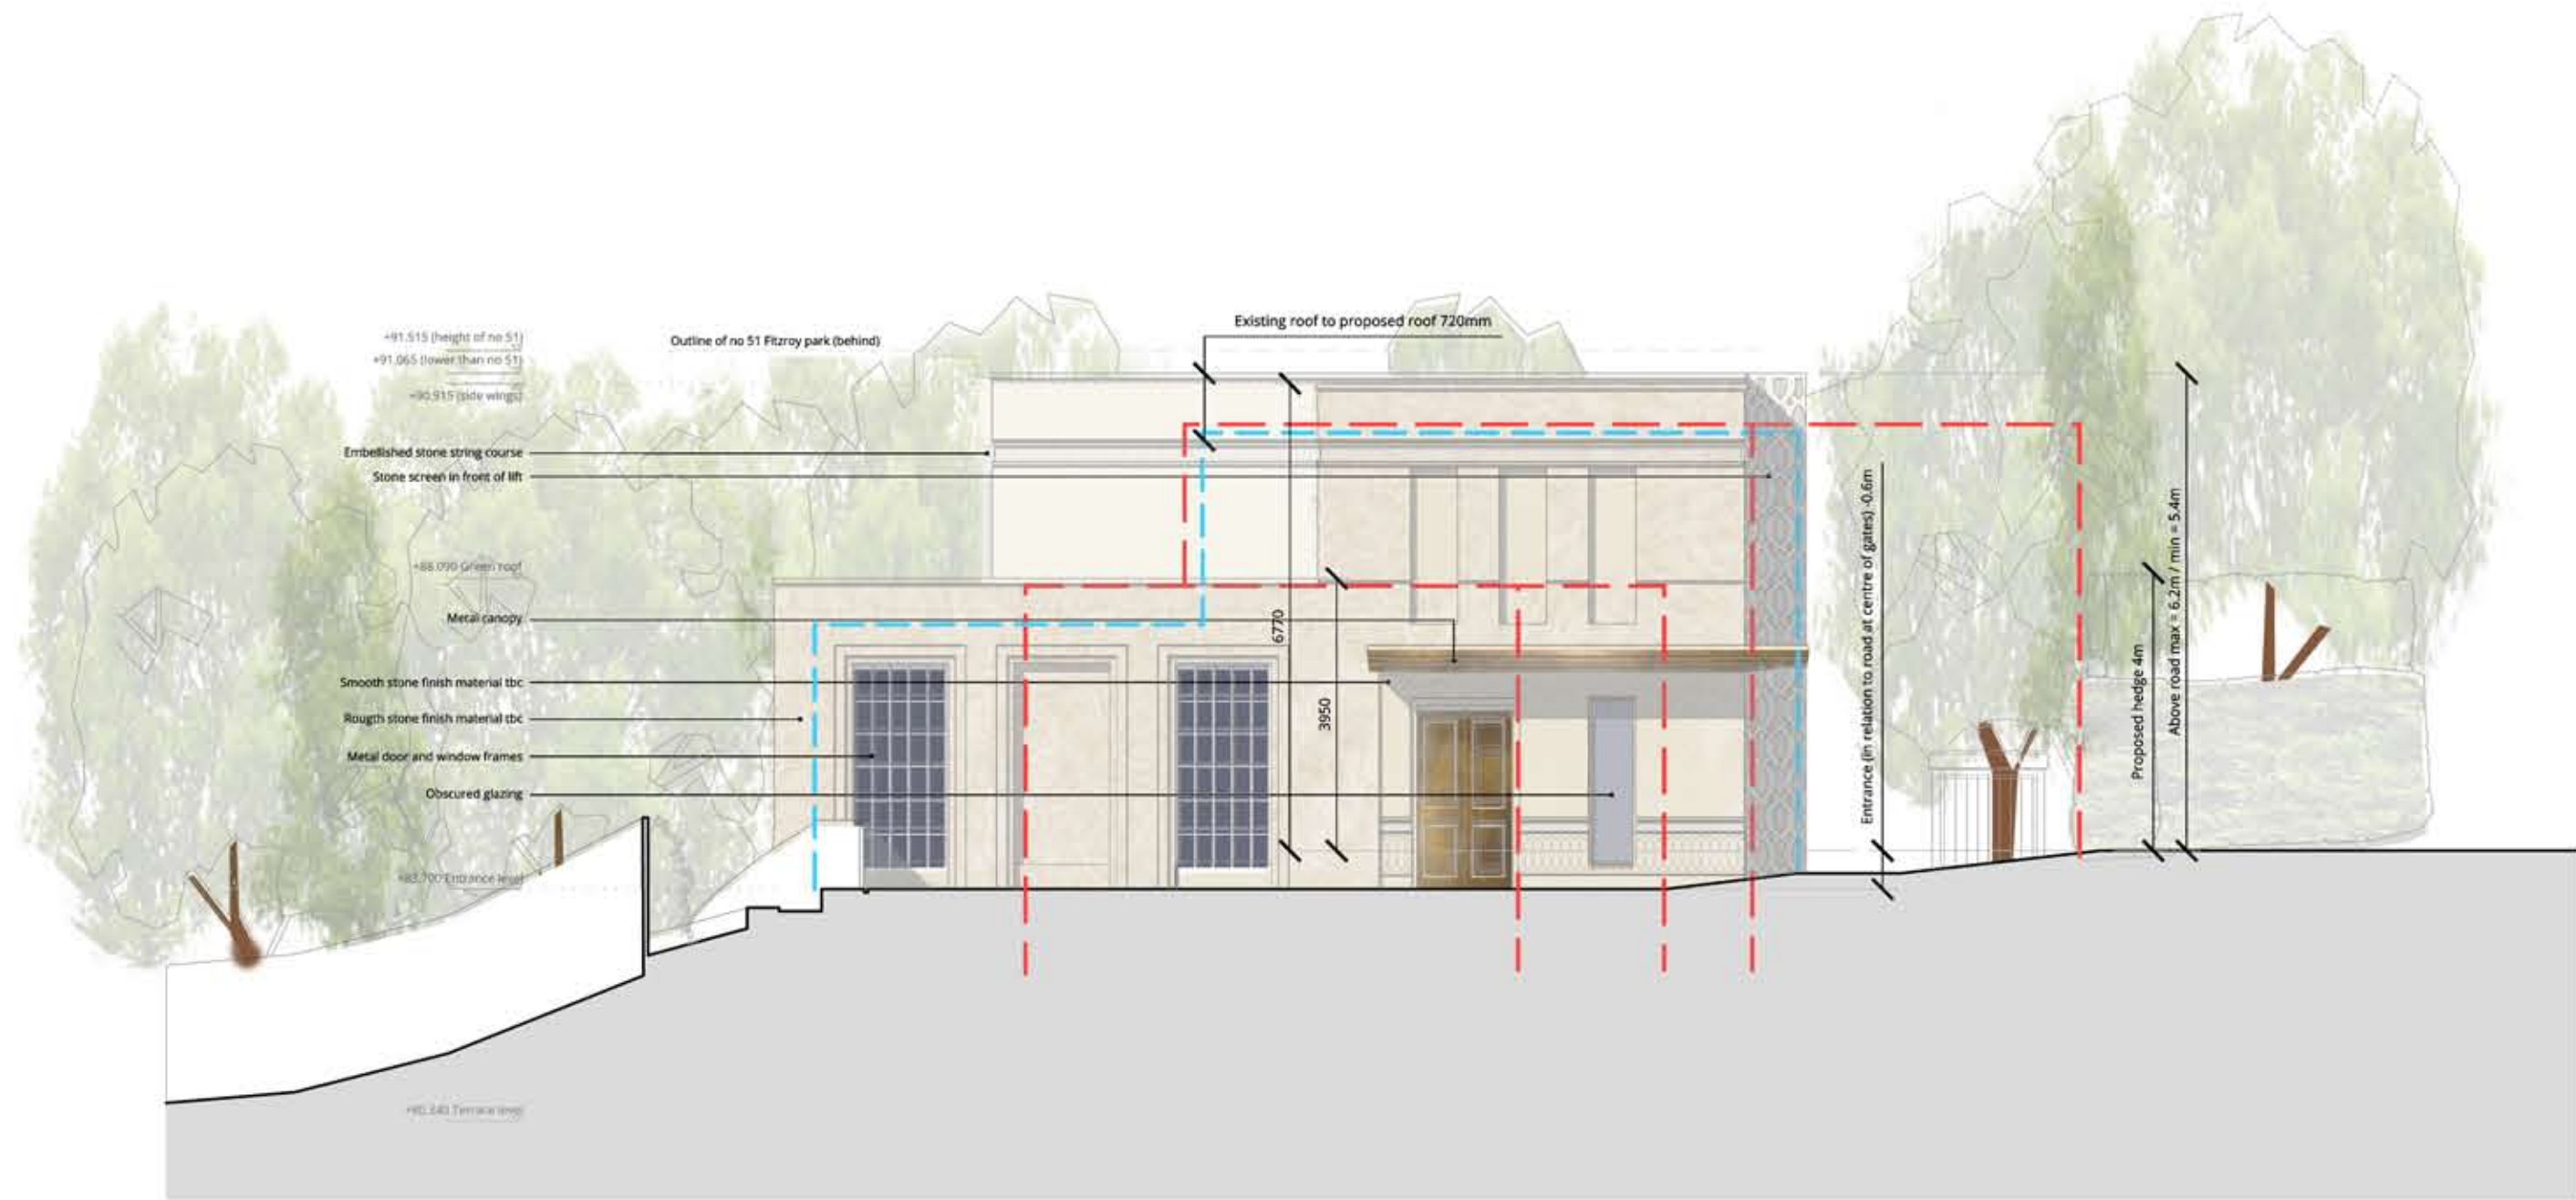

PROPOSED: SIDE (SOUTH) ELEVATION (ADJACENT TO NO. 51)

PROPOSED: FRONT AND SIDE ELEVATION

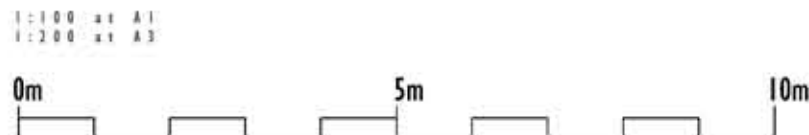

KEY PLAN
1:250 A1 A1
1:500 A1 A1

Existing outline
Approved outline

This drawing is protected under Copyright and as no time should any portion of this drawing be reproduced or copied without the permission of the Architect. (Design Copyright Act 1968)

This drawings must not be used for purposes other than that for which it is provided. It is supplied without liability for any errors or omissions.

Do not scale from this drawing, all dimensions to be checked on site. All drawings subject to Statutory Authority Approval.

NOTES:

F	TITLE BLOCK CHANGE	26.01.15
E	LOCATION MOVED	01.12.14
D	LEVEL UPDATE	24.11.14
C	LGF LEVEL UPDATE	17.11.14
B	PLANING UPDATE	03.11.14
A	PLANING CHANGE	14.10.14
-	FIRST ISSUE	08.08.14

no: rev: date:

status: PLANNING


w o l f f
A R C H I T E C T S

16 lambton place
notting hill
london w11 2sh
tel 020722293125
fax 020722293257
info@wolffarchitects.co.uk

project:	53 Fitzroy Park LONDON N6 6JA		
dwg no:	1317-PL-221	rev no:	F
drawing title:	PROPOSED ELEVATION: Front (east) / Side (south)		
date:	08.08.14	scale:	1:100




PROPOSED: REAR (WEST) ELEVATION

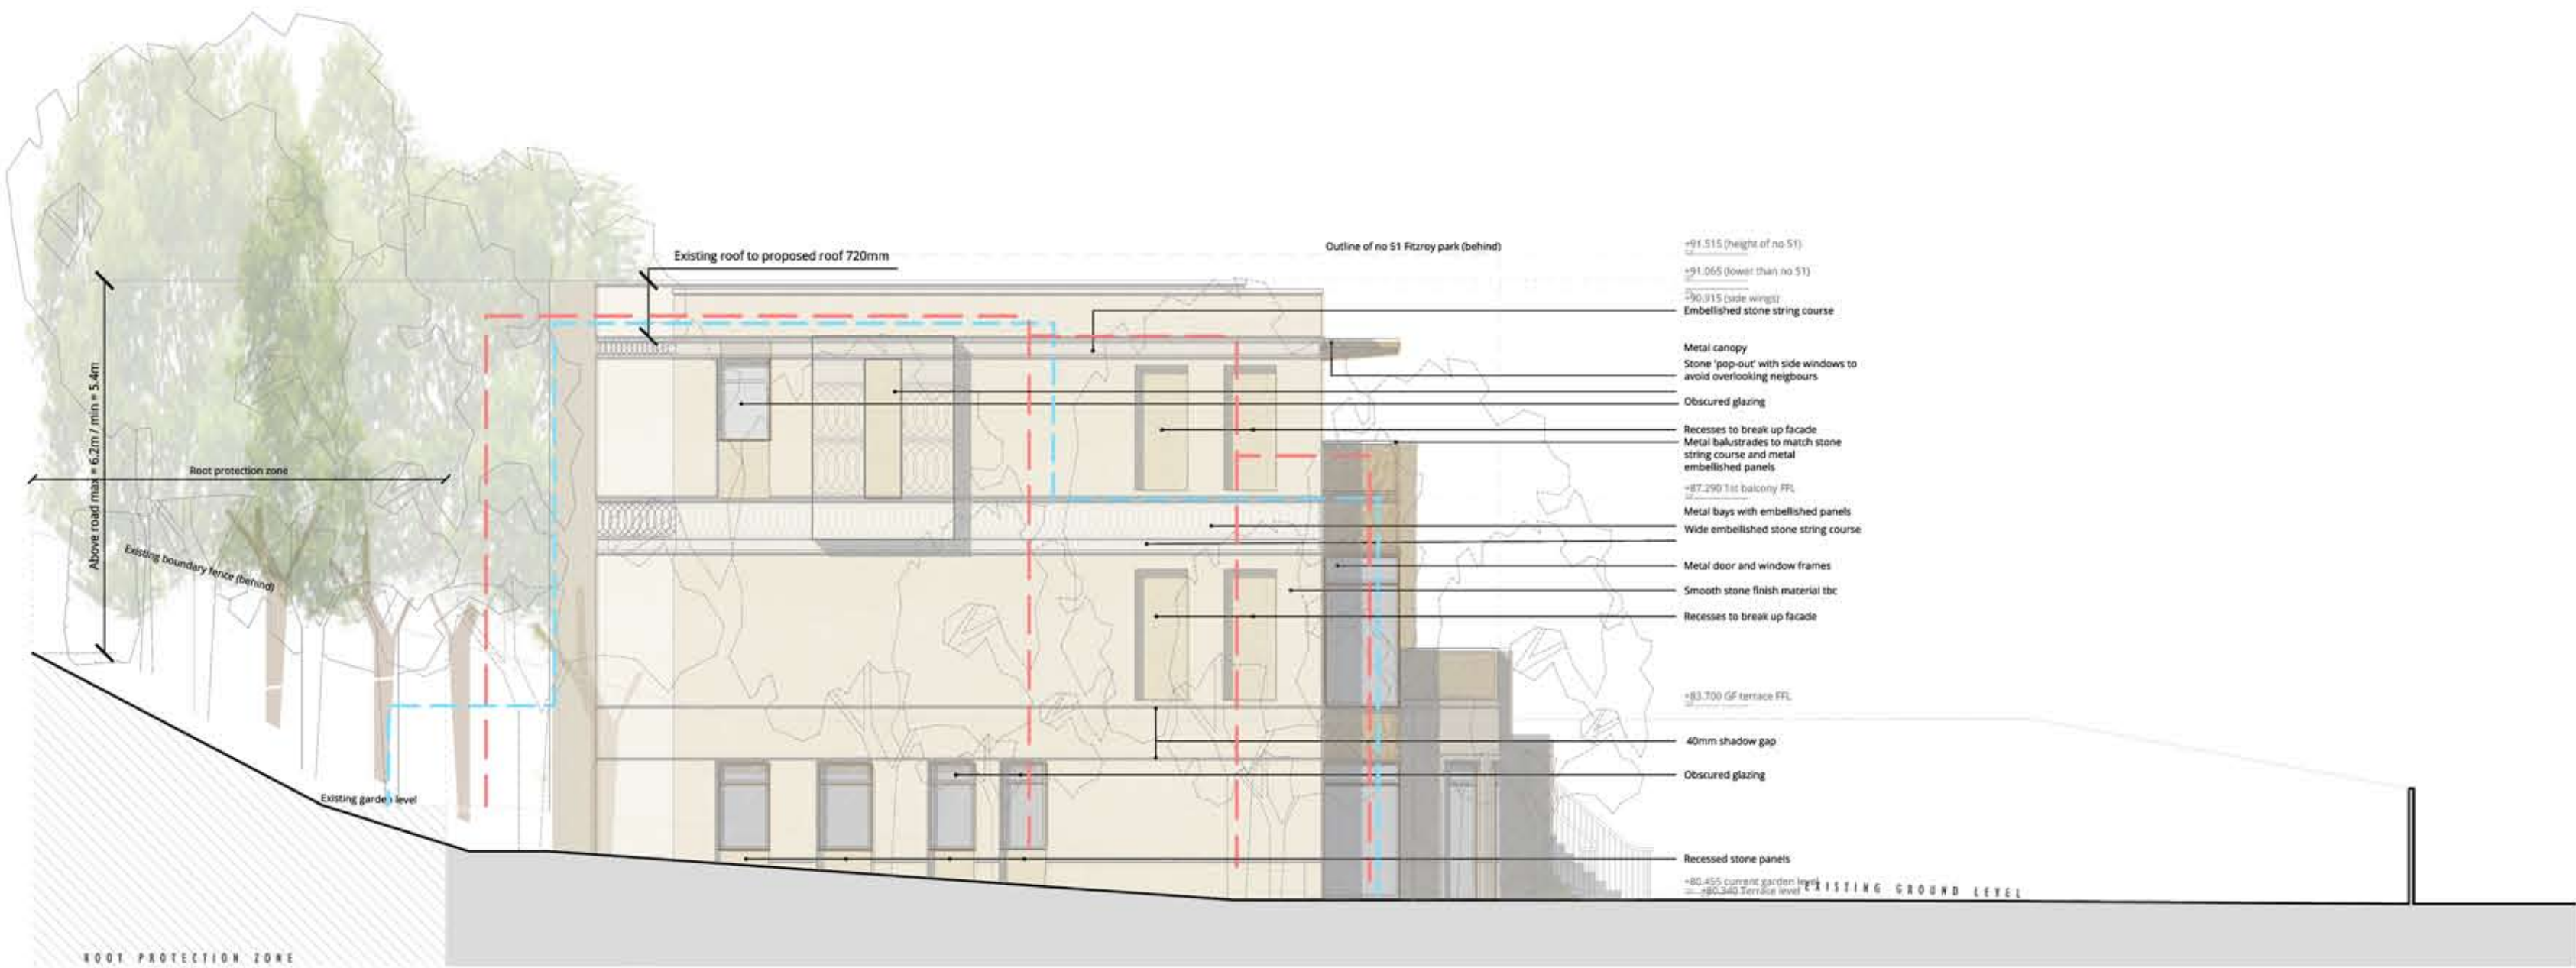

PROPOSED: SIDE (NORTH) ELEVATION (ADJACENT TO NO.51)

PROPOSED: REAR AND SIDE ELEVATION

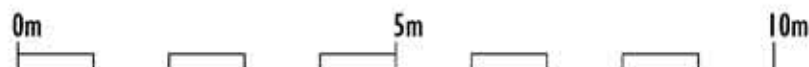

KEY PLAN
1:250 AT A1
1:500 AT A2

Existing outline
Approved outline

This drawing is protected under Copyright and at no time should any portion of this drawing be reproduced or copied without the permission of the Architect. (Design Copyright Act 1968)

This drawings must not be used for purposes other than that for which it is provided. It is supplied without liability for any errors or omissions.

Do not scale from this drawing, all dimensions to be checked on site. All drawings subject to Statutory Authority Approval.

NOTES:

F	TITLE BLOCK CHANGE	26.01.15
E	LOCATION MOVED	01.12.14
D	LEVEL UPDATE	24.11.14
C	LGF LEVEL UPDATE	17.11.14
B	PLANING UPDATE	03.11.14
A	PLANING CHANGE	14.10.14
-	FIRST ISSUE	08.08.14

no:

rev:

date:

status:

PLANNING

w o l f f
A R C H I T E C T S

16 lambton place
notting hill
london w11 2sh
tel 02072293125
fax 02072293257
info@wolffarchitects.co.uk

project: 53 Fitzroy Park
LONDON N6 6JA

dwg no: 1317-PL-222
rev no: F

drawing title: PROPOSED ELEVATION:
Rear (west) / Side (north)

date: 08.08.14
scale: 1:100