



PLANNING

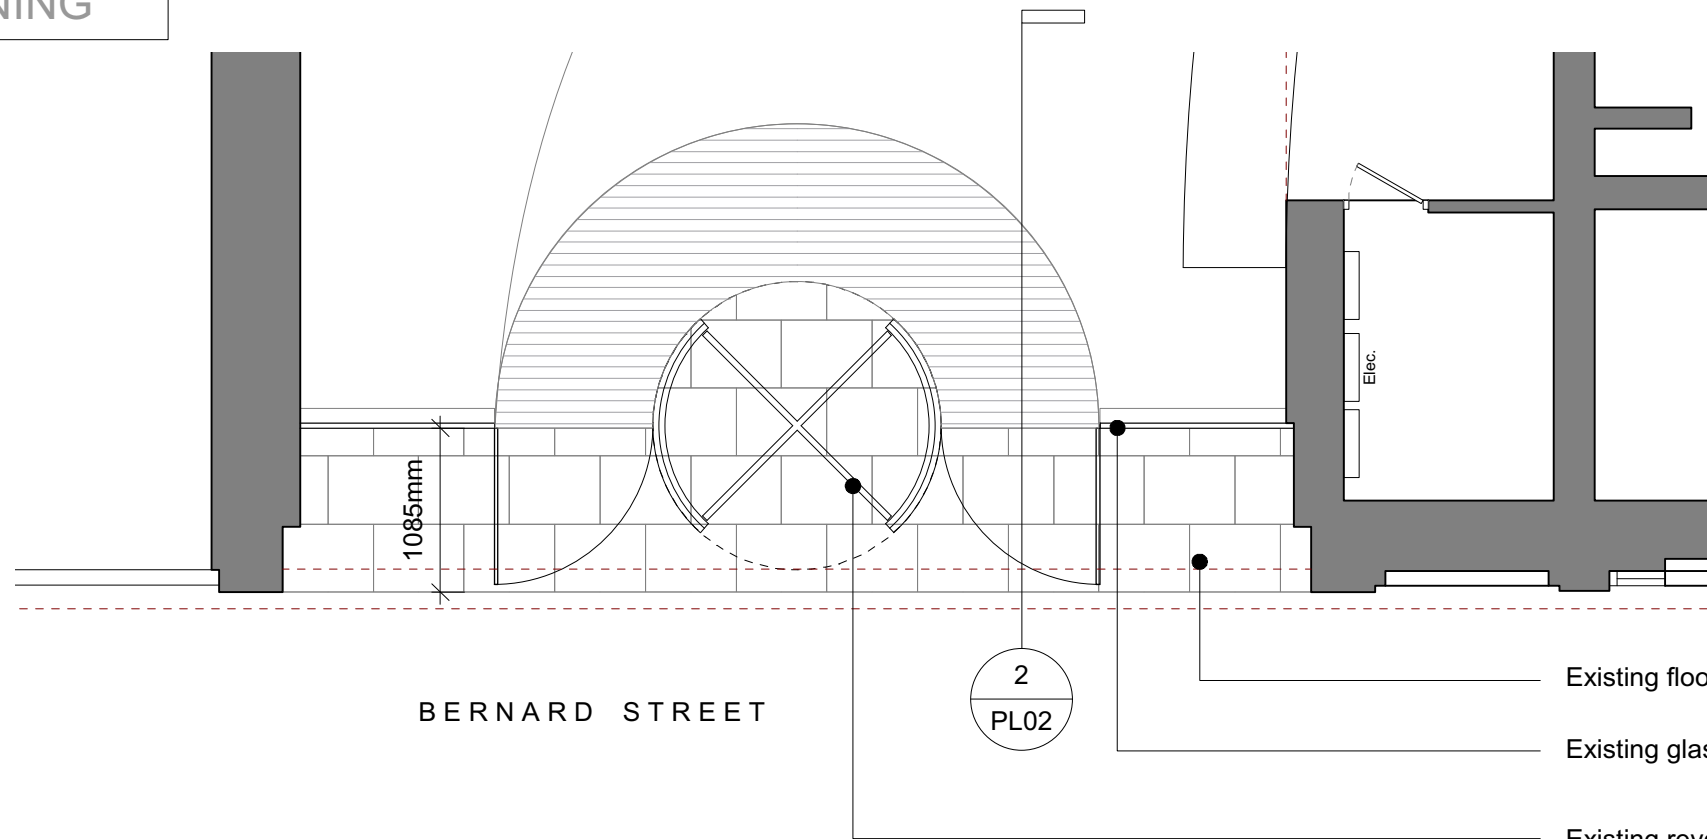


- Existing floor tiling removed
- Existing glass curtain wall & 2no. glass pivot doors removed
- Existing revolving door removed

1 Existing Reception Entrance Floor Plan
Scale: 1:50

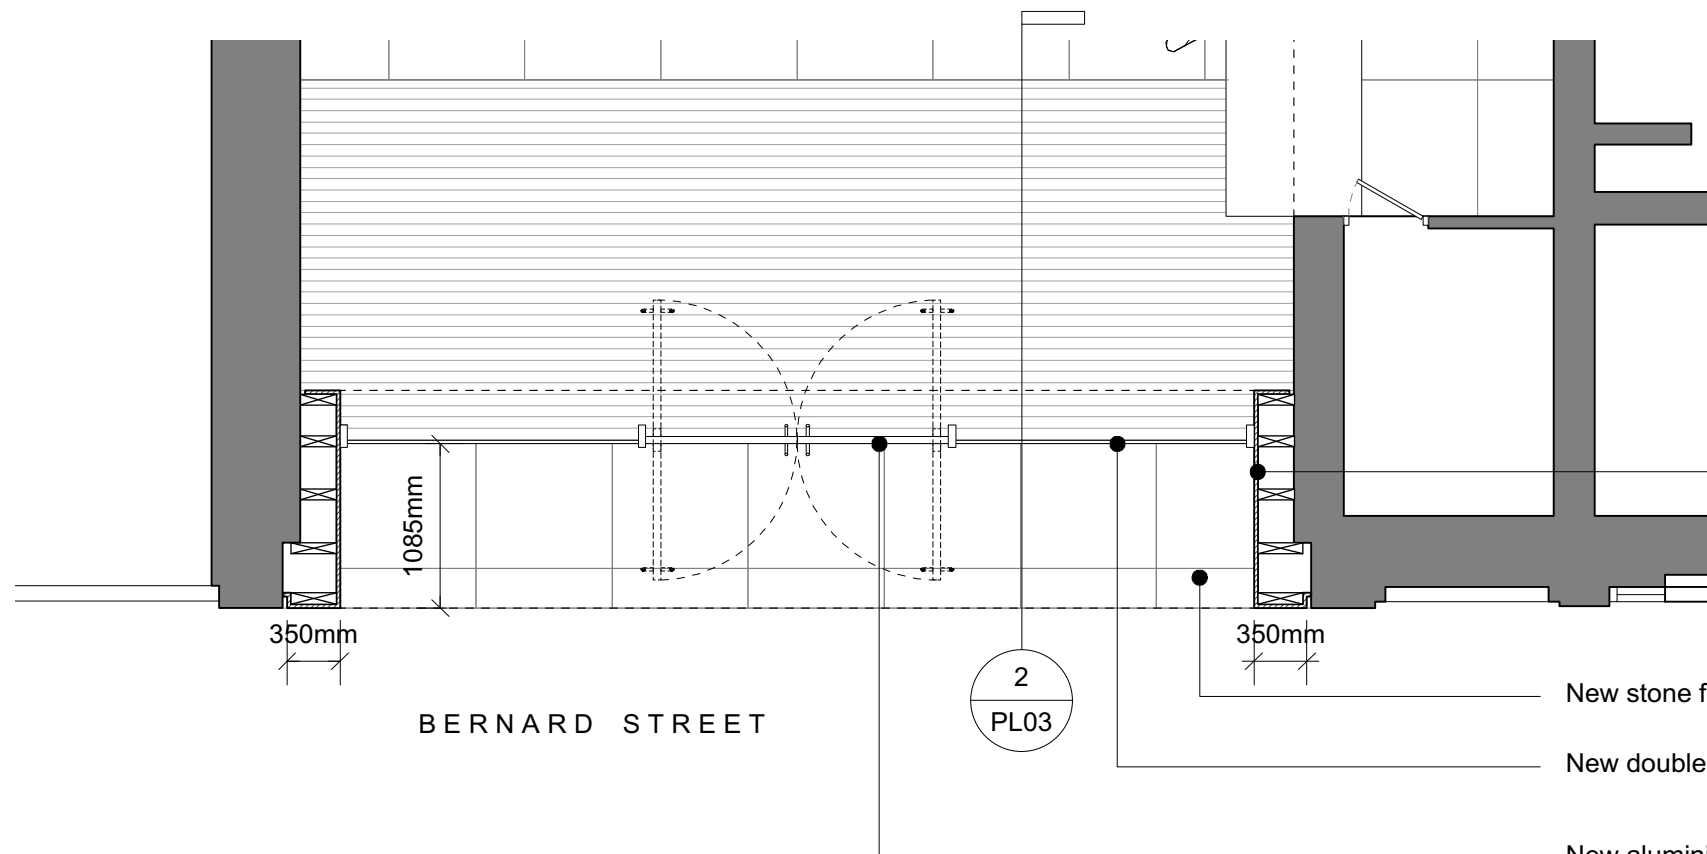

- New entrance portico clad in PPC aluminium (colour: black with green glazed brick reveals)
- New stone floor finish (colour: dark grey)
- New double glazed curtain wall system
- New aluminium framed glazed pivot doors to main entrance

2 Proposed Reception Entrance Floor Plan
Scale: 1:50

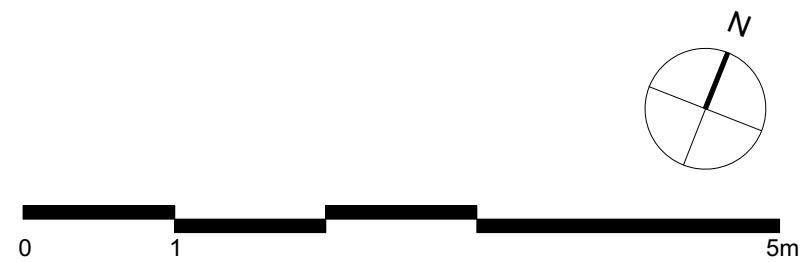

All dimensions to be checked on site prior to commencement of any works, and/or preparation of any shop drawings.
 Sizes of and dimensions to any structural or services elements are indicative only. See structural and service engineers drawings for actual sizes / dimensions.
 This drawing to be read in conjunction with all other Architect's drawings, specifications and other Consultant's information.
 All proprietary systems shown on this drawing are to be installed strictly in accordance with the Manufacturers/Suppliers recommended details.
 Any discrepancies between information shown on this drawing and any other contact information or manufacturers/suppliers recommendations is to be brought to the attention of the Architect.

Revision	Date	Amendment
PL1	22/05/18	issued for Planning

Date	April 2018	Project	40 Bernard St	Job Ref.	196 BNS
Scale	1:50 @A3	Drawn	DP	Check	MH
Status	Planning	Client Ref	-	Drwg. no.	196(PL)01
Hale Brown Architects Ltd. Unit 2.01, Chester House, Kennington Park, 1-3 Brixton Road, SW9 6DE			T: 020 3735 7442 E: mail@halebrown.com W: www.halebrown.com		

