

LOCATION PLAN


1:1250





THE SITE


SITE PLAN

1:500

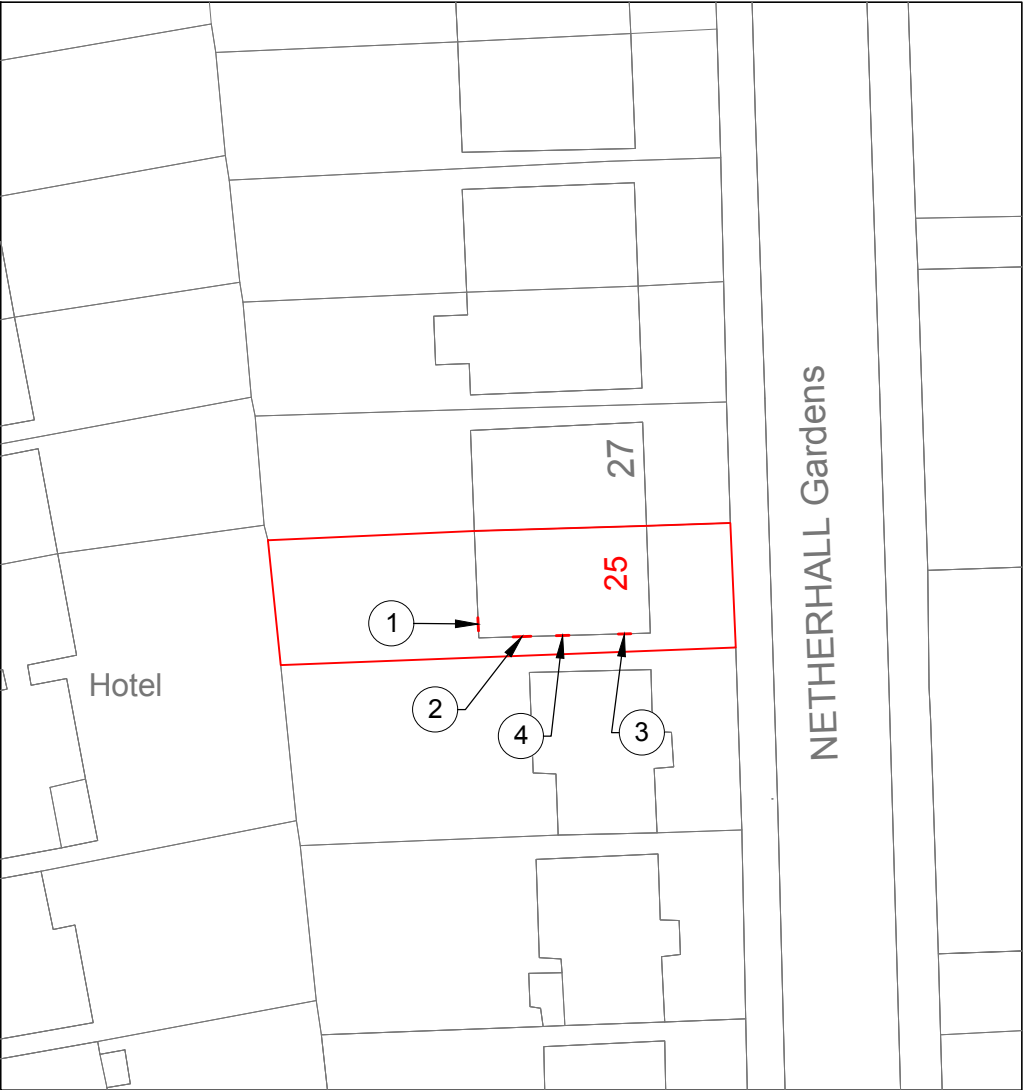

PROPOSED LOCATIONS OF DOOR AND WINDOWS

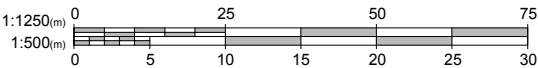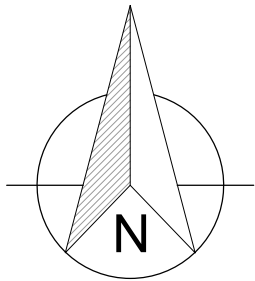

| | | | |
|--|----------|---|--|
| <div>1. All dimensions in millimetres (mm) and levels in metres (m) unless noted otherwise.</div> <div>2. This drawing to be read in conjunction with all other relevant drawings and specification.</div> <div>3. All work to comply with the relevant British Standards, Codes of Practice and the Building Regulations.</div> | | | |
| Revisions: | | | |
| Customer: Mr Guy Clutton-Desen Garden Flat 25 Netherhall Gardens London NW3 5RL | | | |
| Drawing Title: Location and Site plan | | | |
| Drawing No: 2081/PP/01 | | Contract No: EF2081AW | |
| Scale: As Shown | | Starting Date: 22 May 2018 | |
| | | Revision: . | |
| Drawn: E.Radinaite | Size: A3 | Ref No: . | |
| <div><div></div><div>Everest</div></div> | | EVEREST CONSERVATORIES EVEREST HOUSE SOPERS ROAD CUFFLEY EN6 4SG | |
| © Crown copyright. All rights reserved. License numbers 010031673 and 100042205 | | | |