


Listed building consent
for Units 13 + 14

Revisions					Revisions						
Rev	Date	By	Description	Checked	Approved	Rev	Date	By	Description	Checked	Approved
P1	08.01.18	ABF	DRAFT Preliminary Issue	LP	RH						
P2	09.01.18	ABF	DRAFT Preliminary Issue - Tags Added	LP	RH						
P3	11.01.18	ABF	DRAFT Preliminary Issue - App 2 Added	LP	RH						
P4	09.03.18	ABF	Planning Conditions Discharge	JM	RH						
P5	08.05.18	RB	Unit 13 + 14 Additional Listed Building Consent	JM	RH						

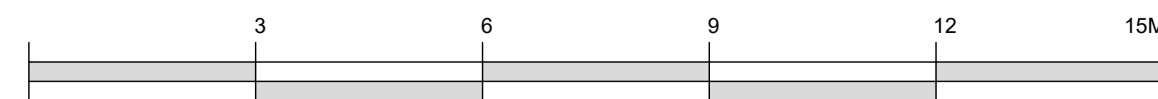

KEY	
	Existing Retained Walls
	Proposed Walls
	Balustrade Type
	Dormer Type
	Internal Door Reference
	EXD External Door Reference
	W External Window Reference

Client Sign Off	Architect/Originator: Tate Harmer Unit G182, Stamford Works, 3 Giles Street, London N16 8JH Tel: +44 (0)2037 241 7481 Email: studio@tateharmer.com	Do not scale. All dimensions to be checked on site. This drawing is copyright.
	Platinum Land 8 Overpall House, 1 Duke of York Square, Kings Road, London, SW3 4LX Project: Belsize Park Firestation Drawing Title: Proposed Ground Floor Plan Drawing Number: BFS THA PR AL 100 P5	Date of Origin: 28.11.17 Drawn By: ABF Scale: 1:100 Drawing Status: Planning

A1