



revision	date	comments
P1	May 2018	Planning Application

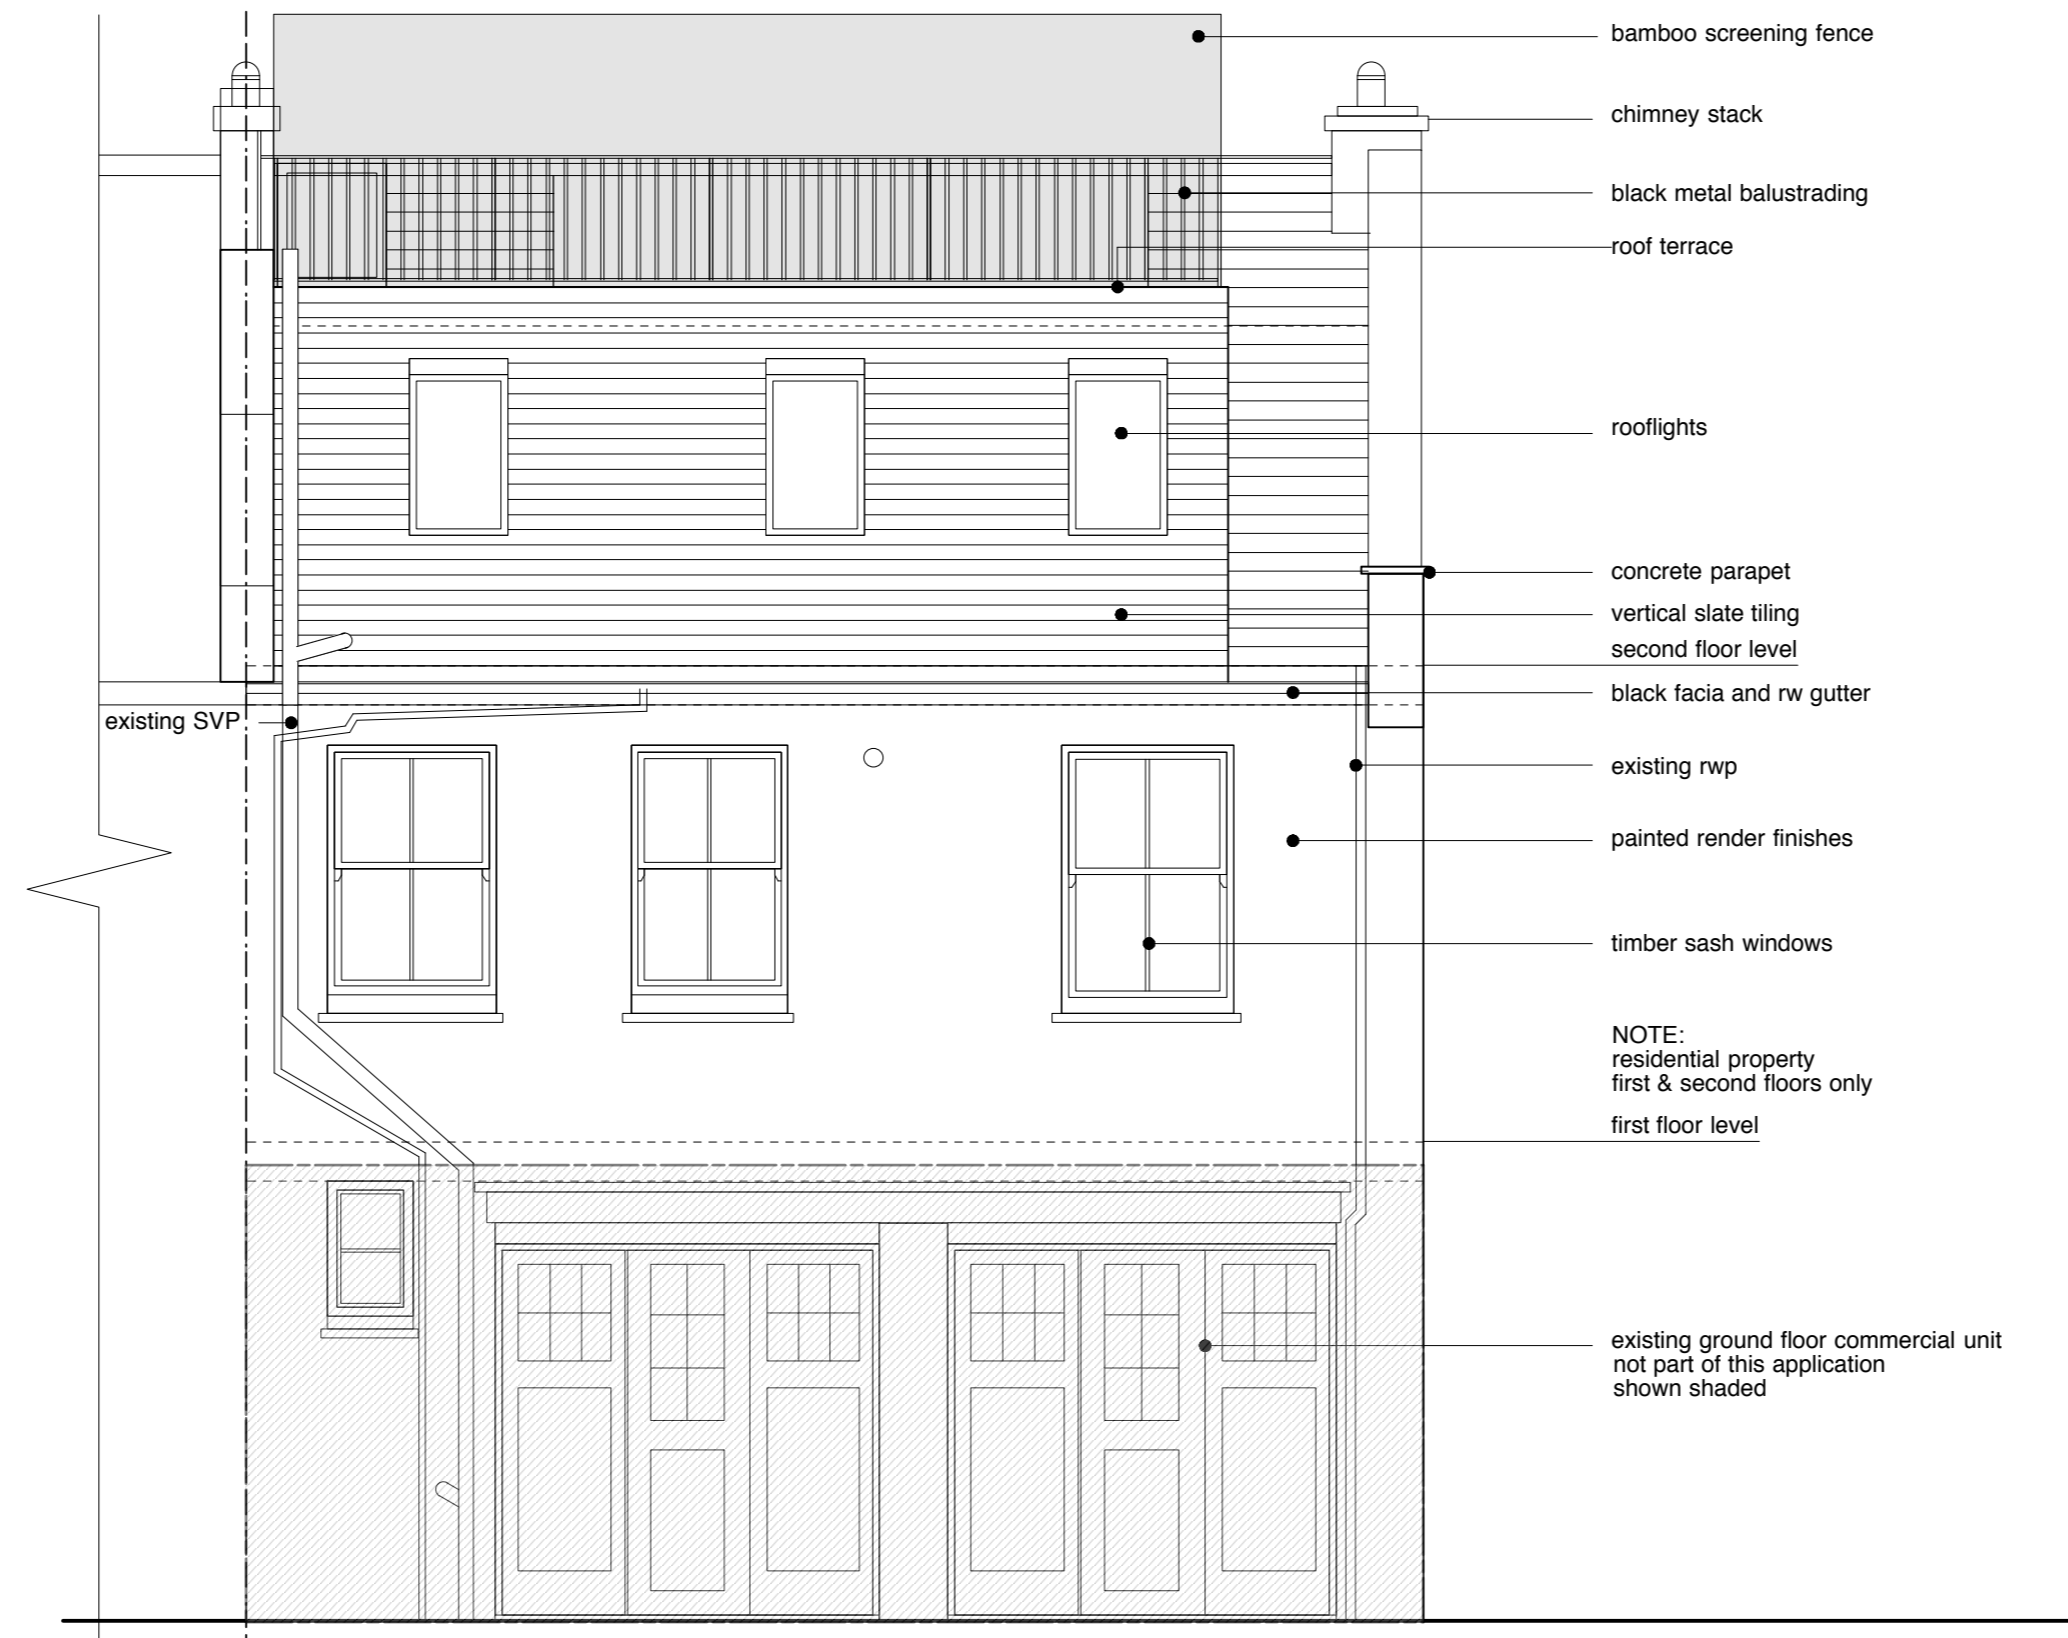


**4. EXISTING FRONT ELEVATION (West)**




**5. EXISTING REAR ELEVATION (East)**

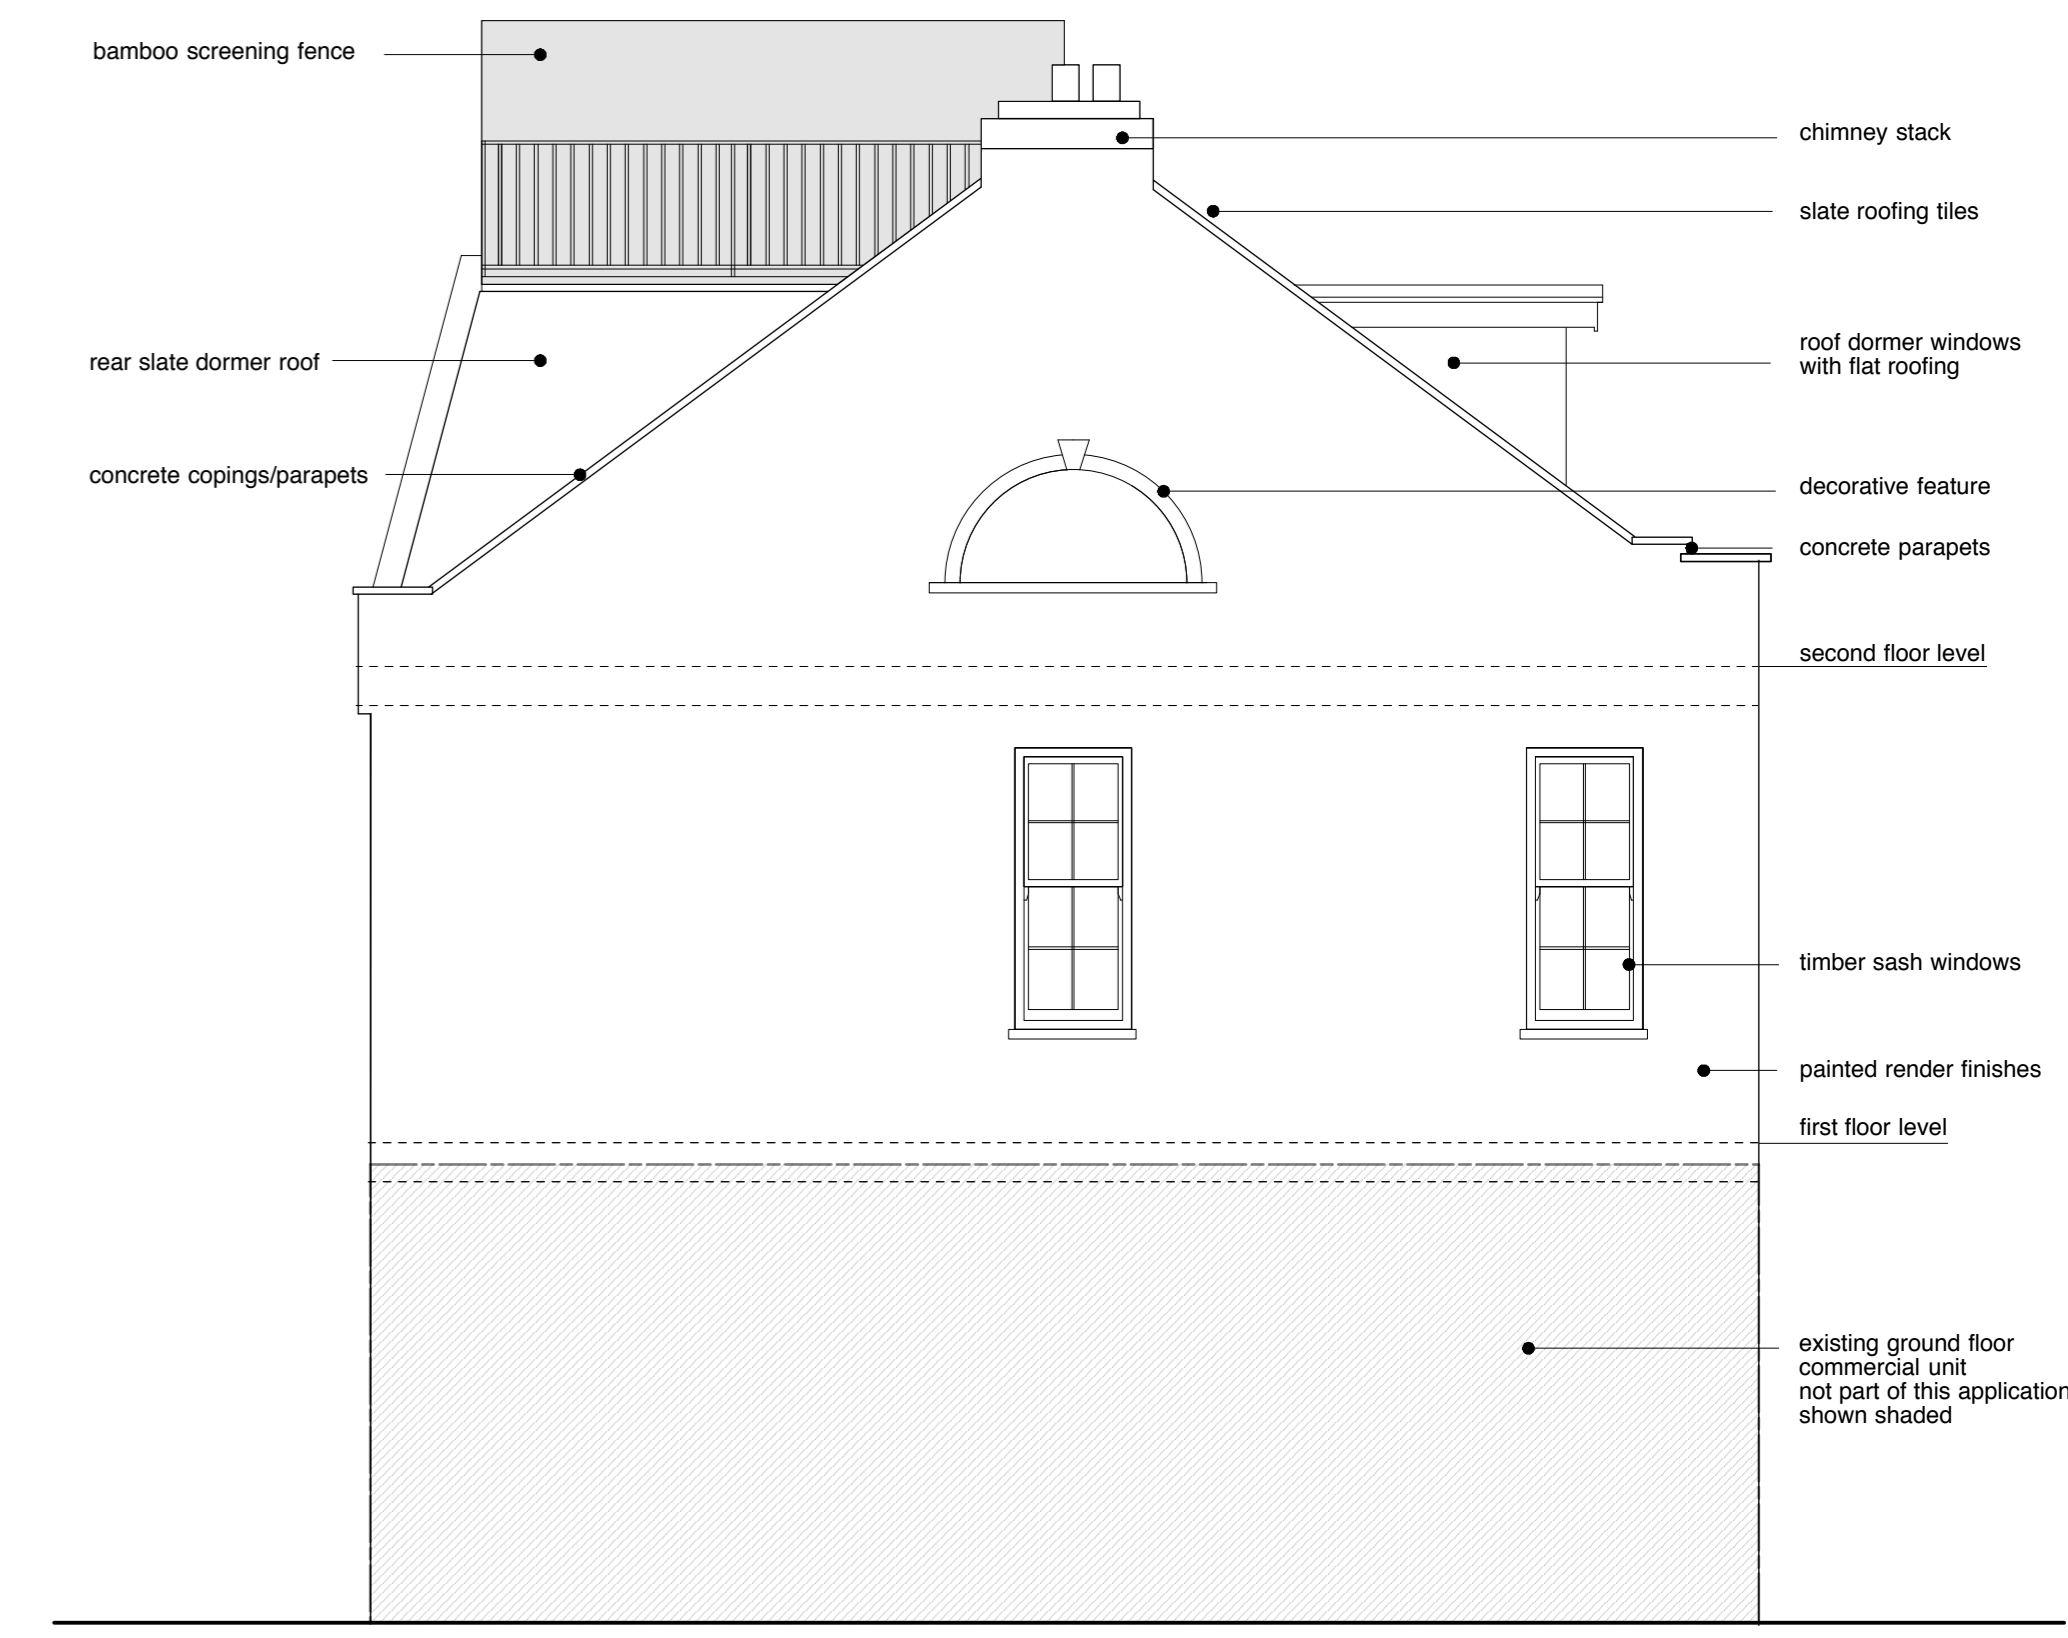


**6. EXISTING SIDE ELEVATION (North)**

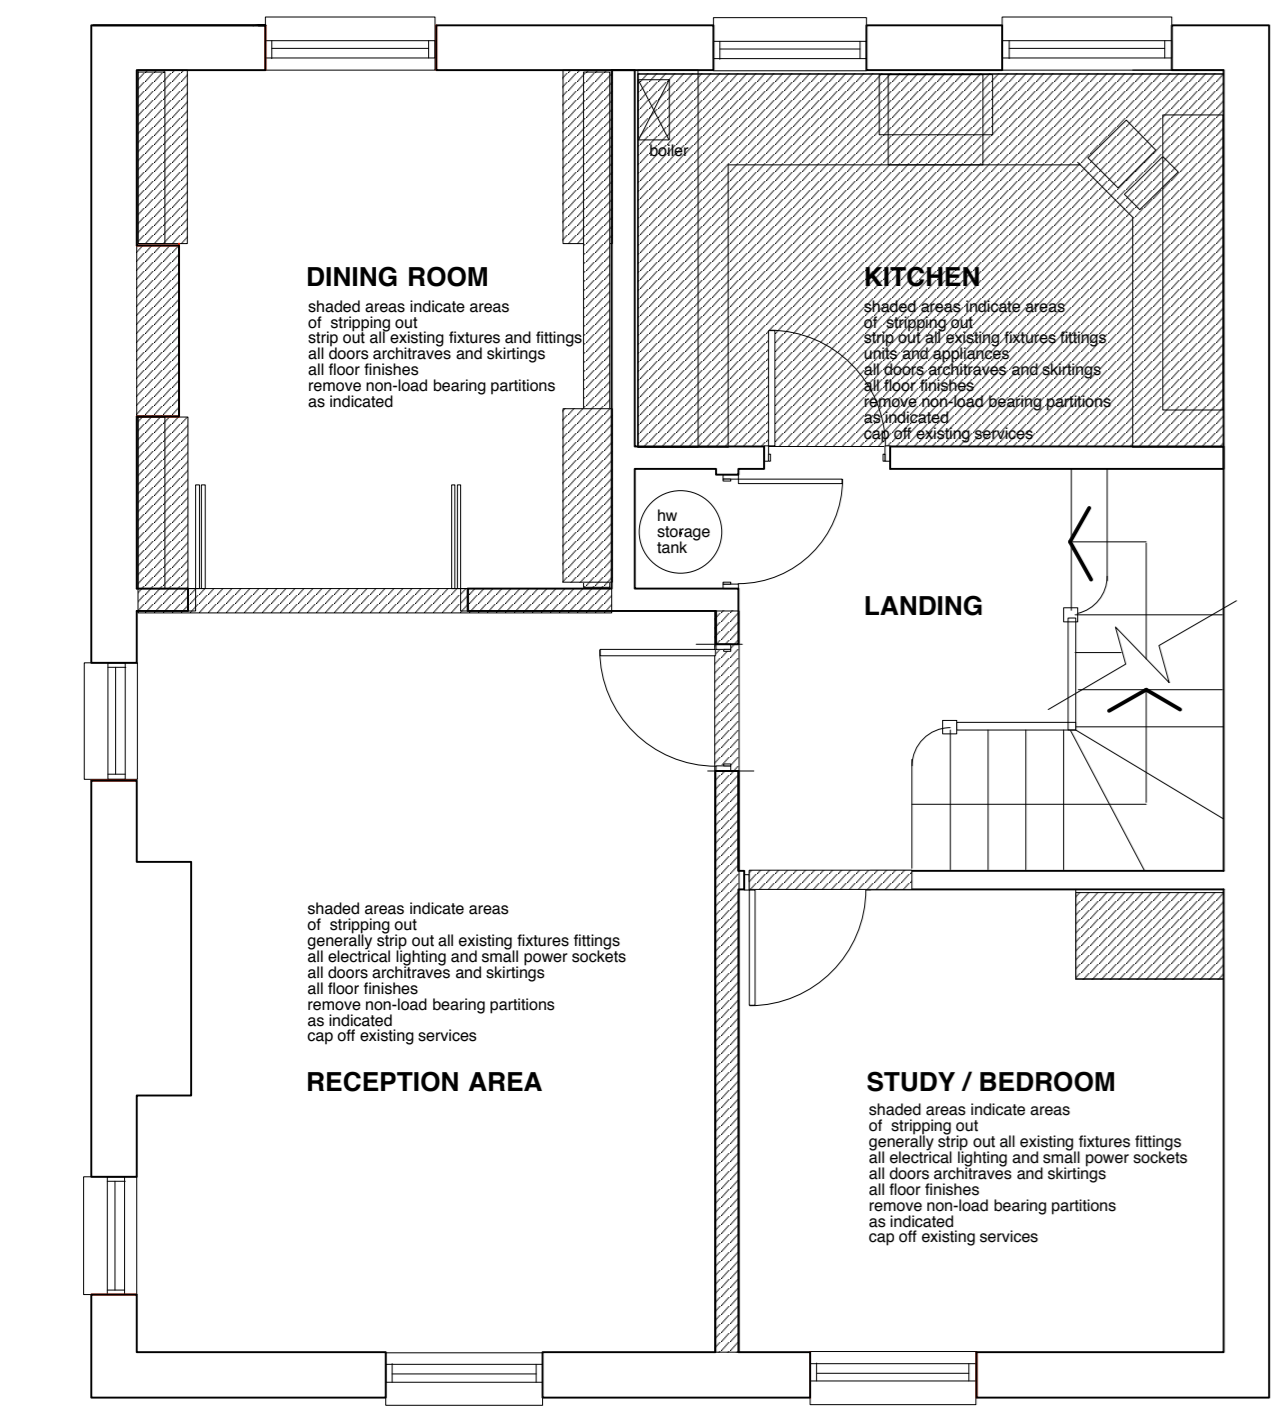


**1. EXISTING FIRST FLOOR PLAN**

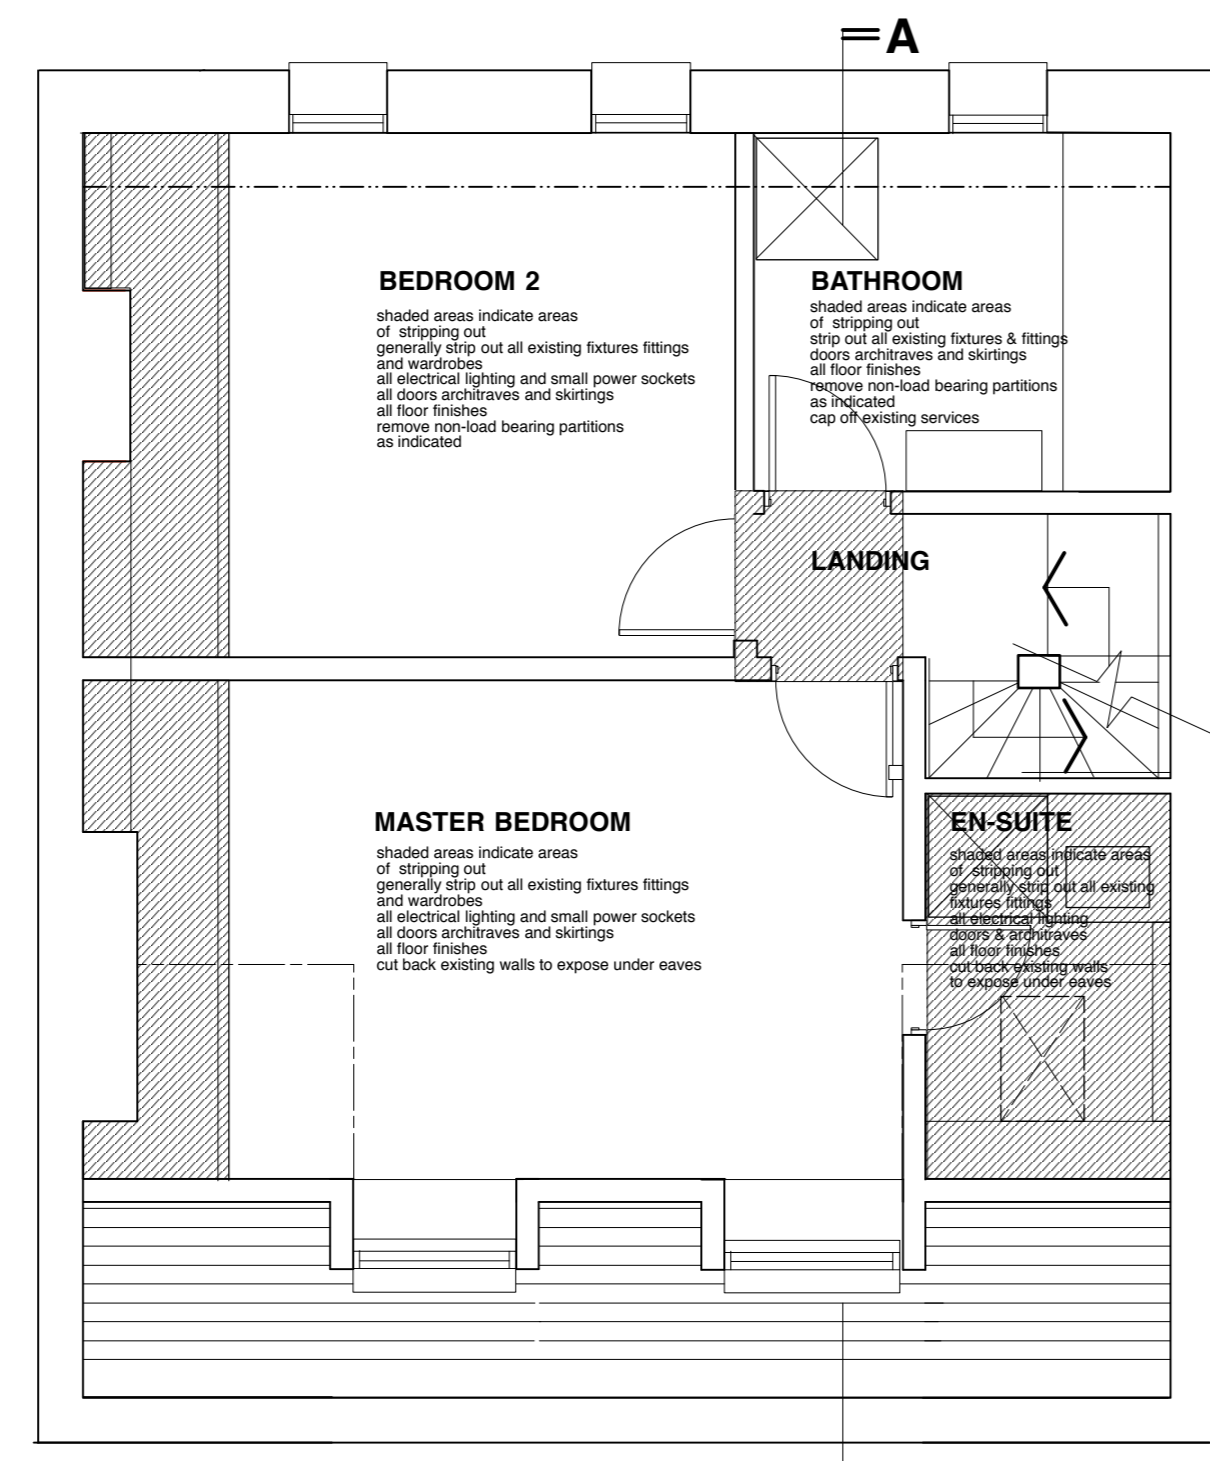

**2. EXISTING SECOND FLOOR PLAN**

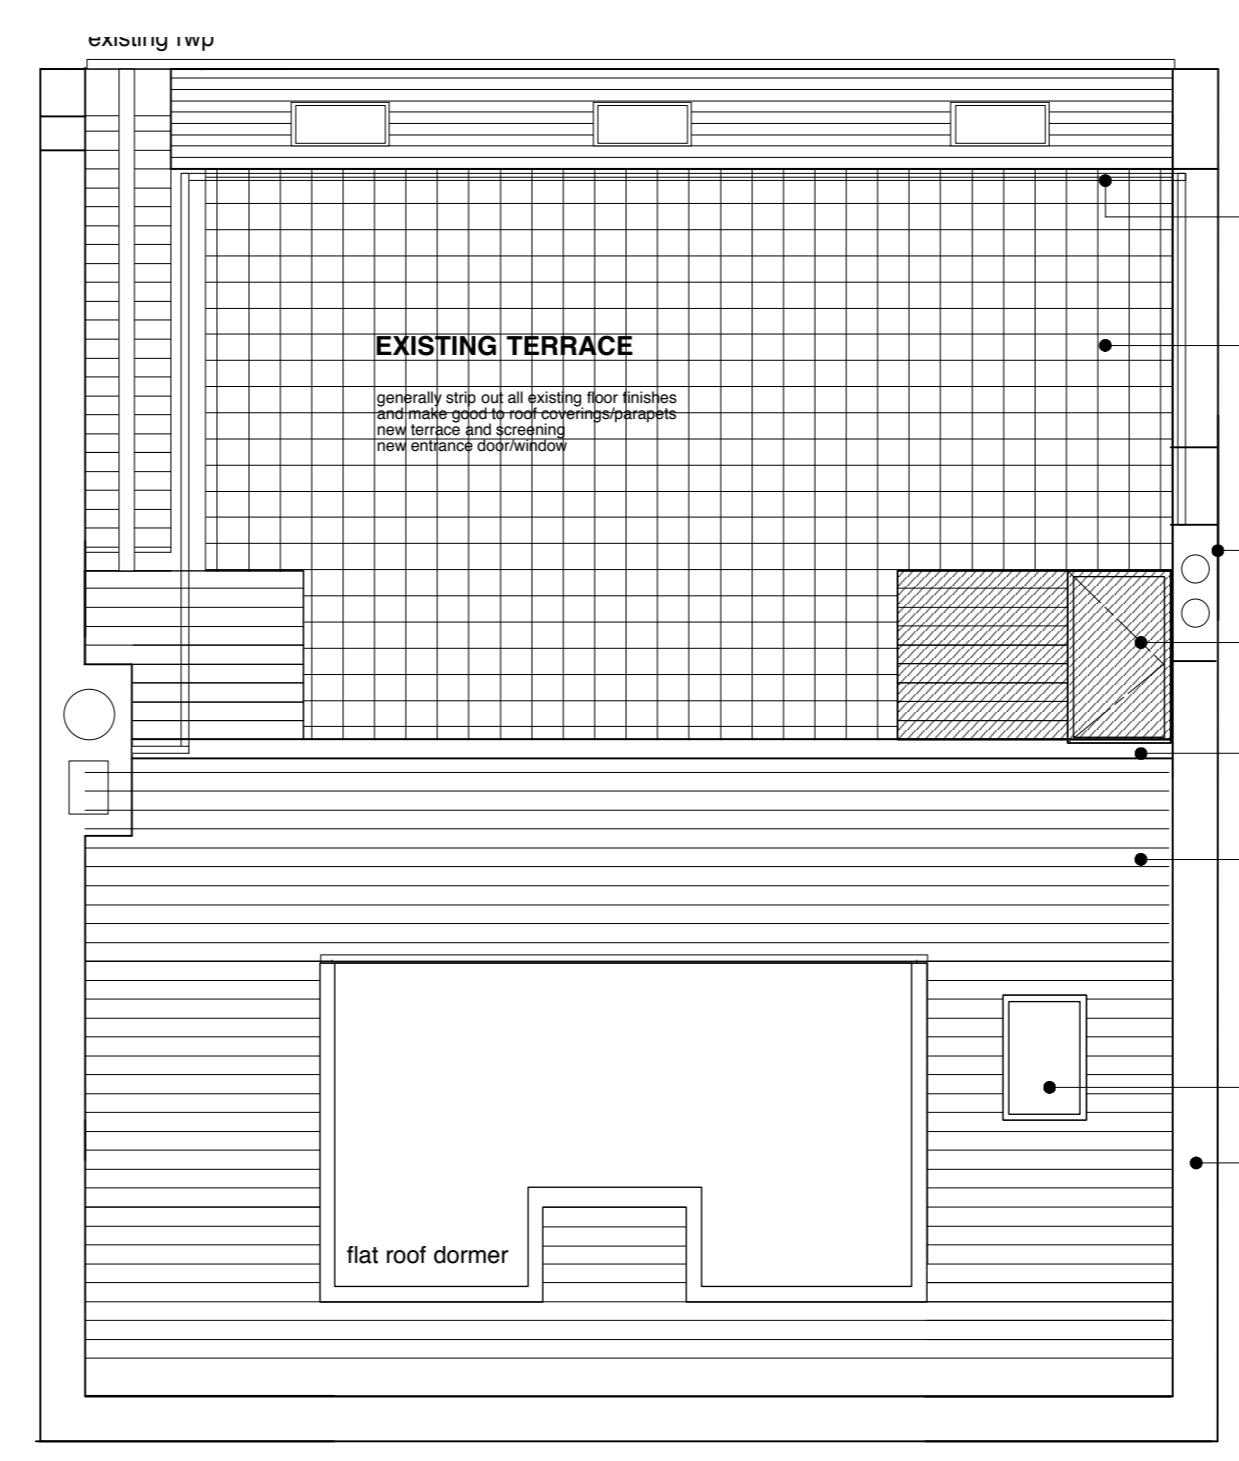

**3. EXISTING ROOF/TERRACE PLAN**

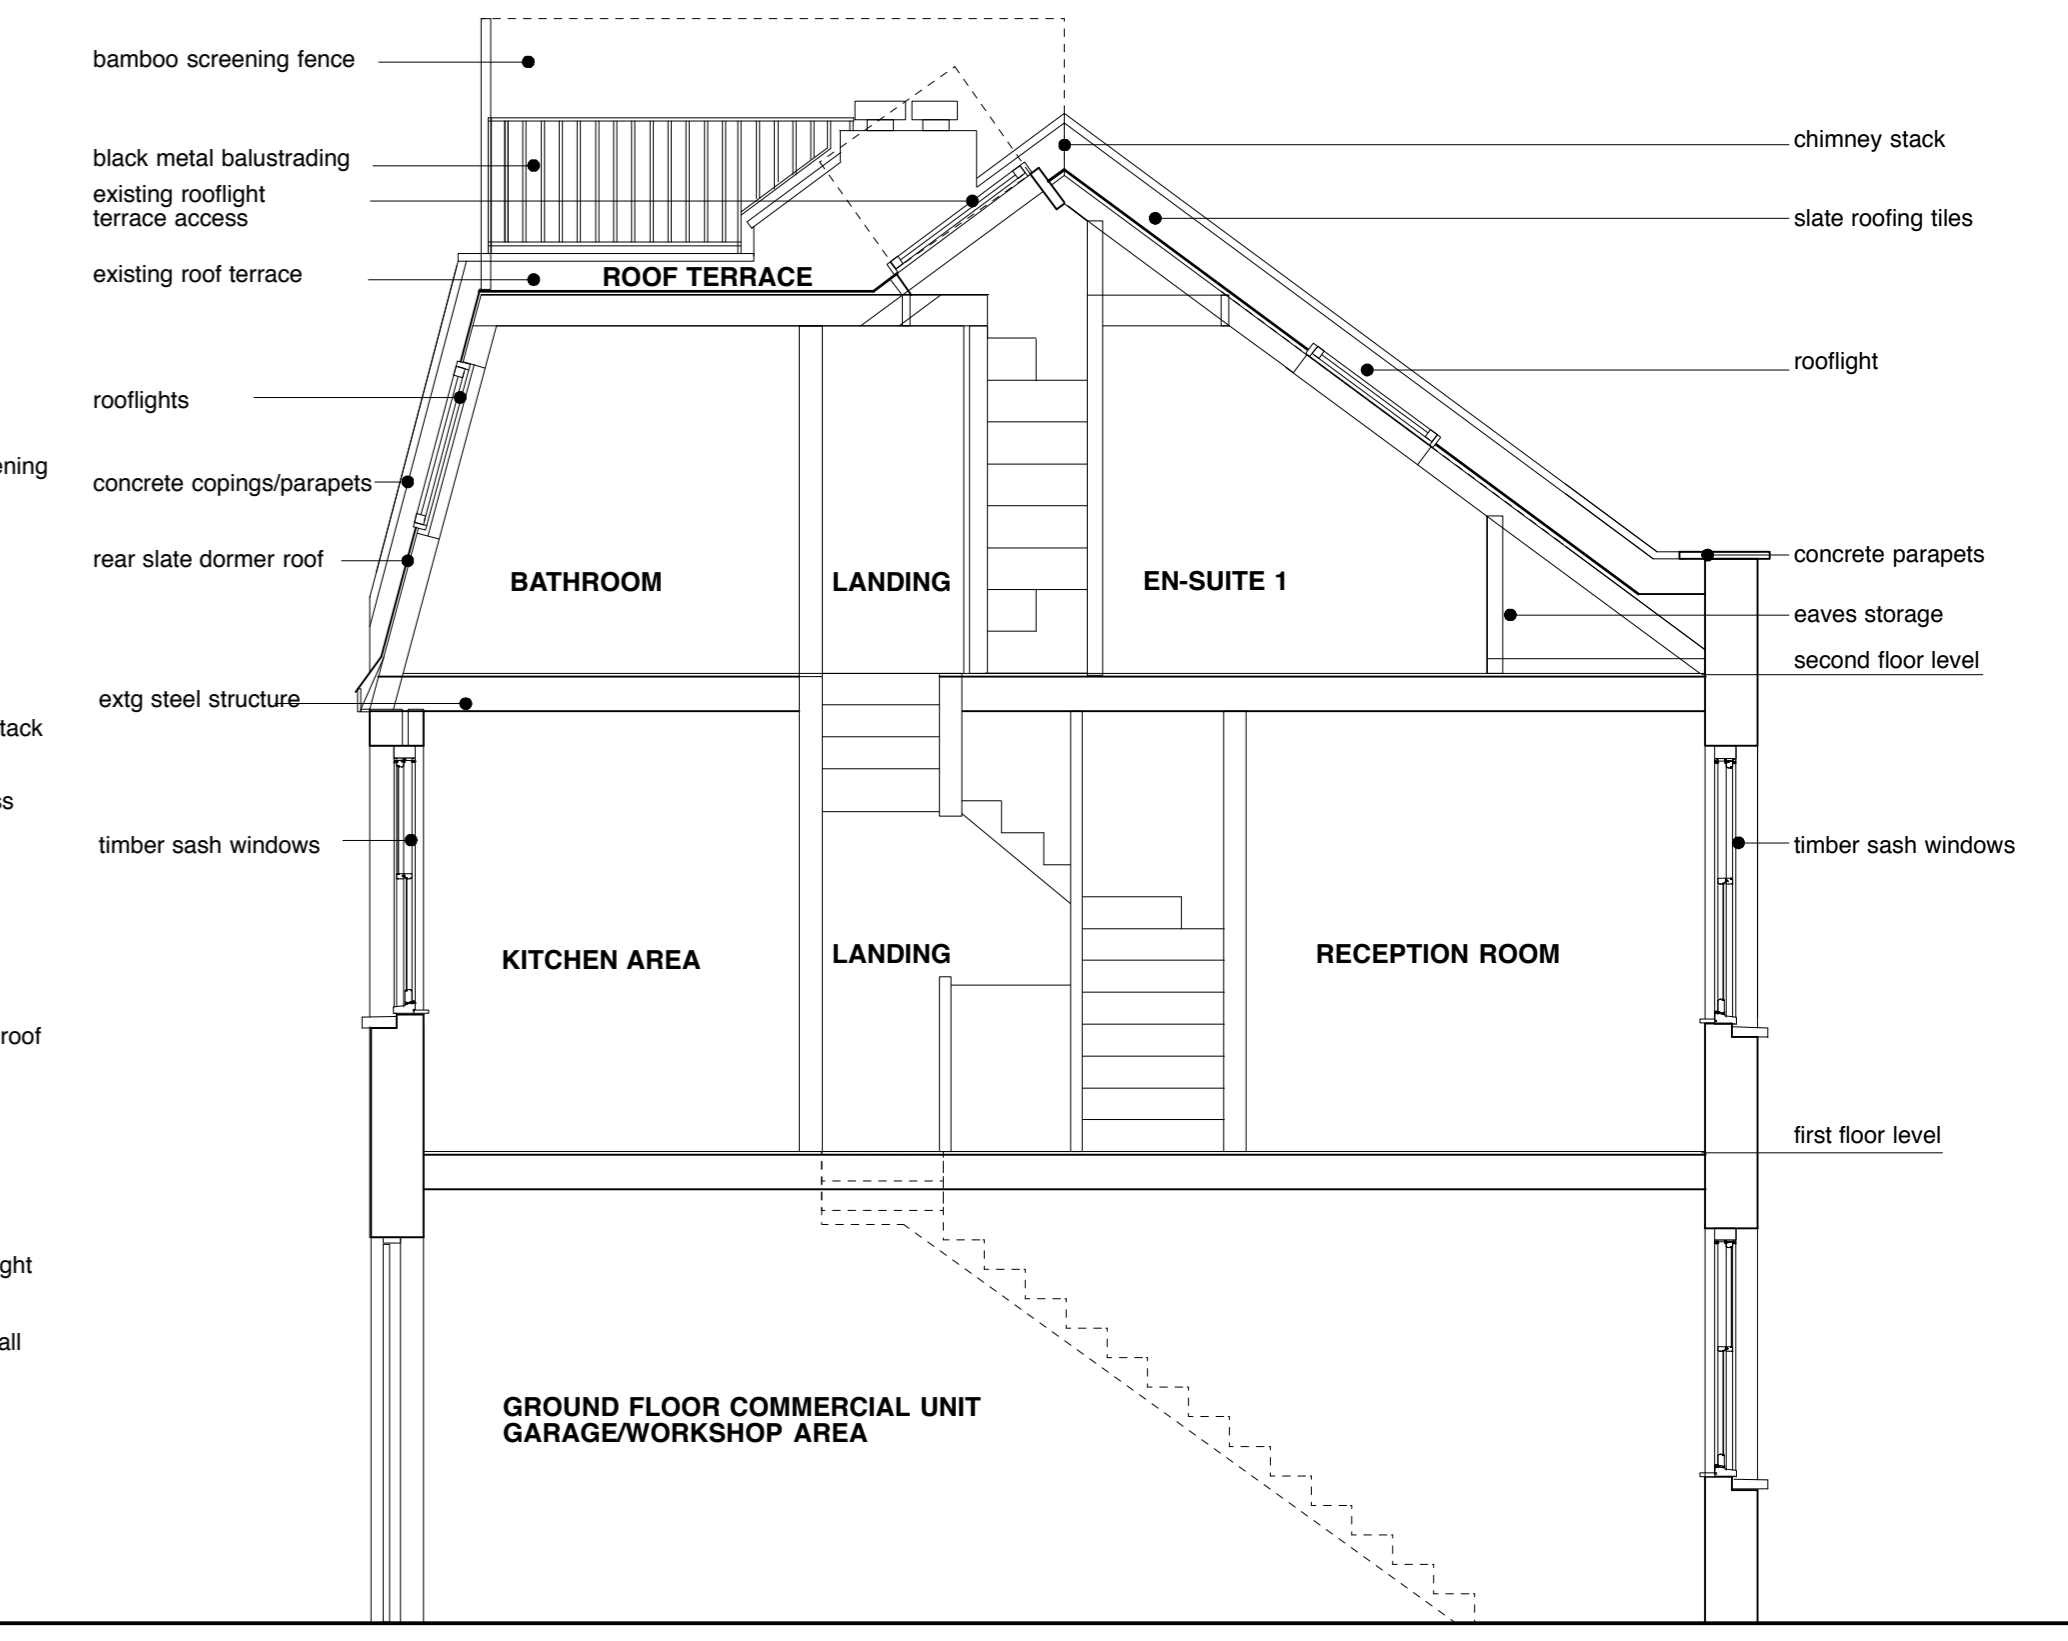


**7. EXISTING SECTION A-A**

**EXISTING PLANS, ELEVATIONS AND SECTION**



SCALE 1:50 @ A1 1:100 @ A3

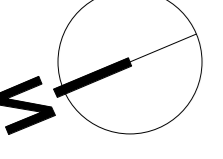

**SIMON MIDDLEHURST ARCHITECTS**

simon middlehurst architects ltd, the studio, applewood, markow, bucks, SL7 2LD  
tel: 01628 476072 info@middlehurst-architects.co.uk www.middlehurst-architects.co.uk  
chartered architects & designers

client  
Mr J. Marham & Ms. C. Hillman

project title	date	scale
PROPOSED REAR ROOF DORMER EXTENSION (SIDE INFILL) NEW ROOF ACCESS & BALUSTRADE, NEW EXTERNAL WINDOWS 23 LAMBOLLE PLACE, LONDON, NW3 4PG	MAY 2018	1:50 @A1 1:100@A3

drawing title	drawing no.	revision
EXISTING FLOOR PLANS, ELEVATIONS & SECTION A-A	1852AL01	P1