




EXISTING LOWER GROUND FLOOR PLAN 1:100

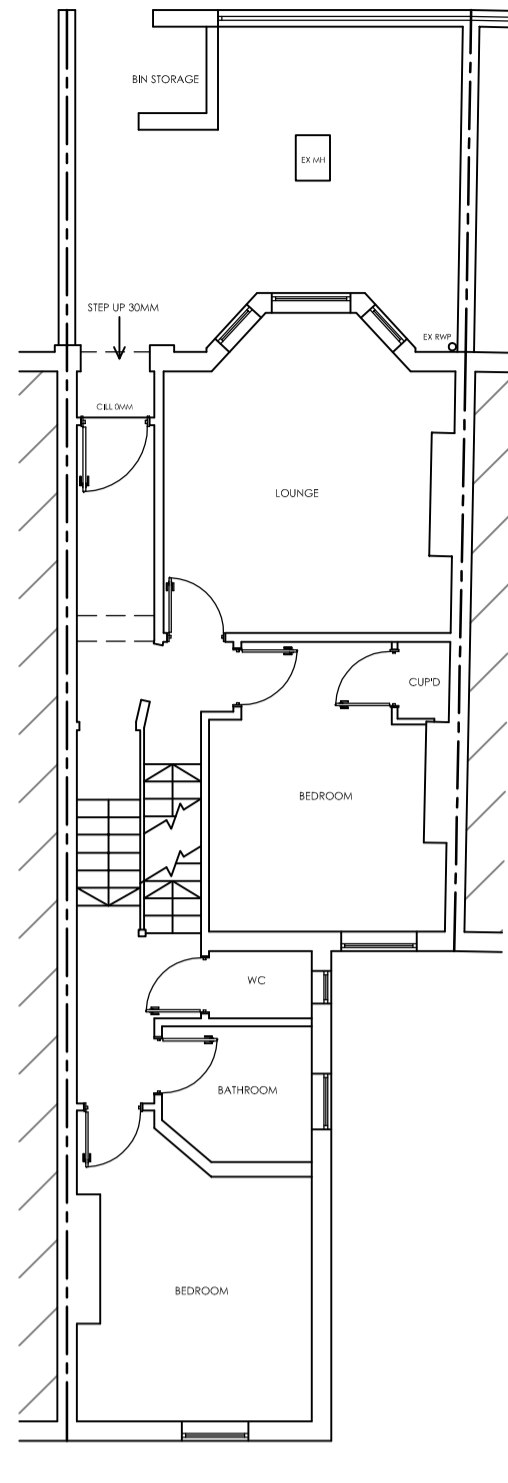


EXISTING UPPER GROUND FLOOR PLAN 1:100

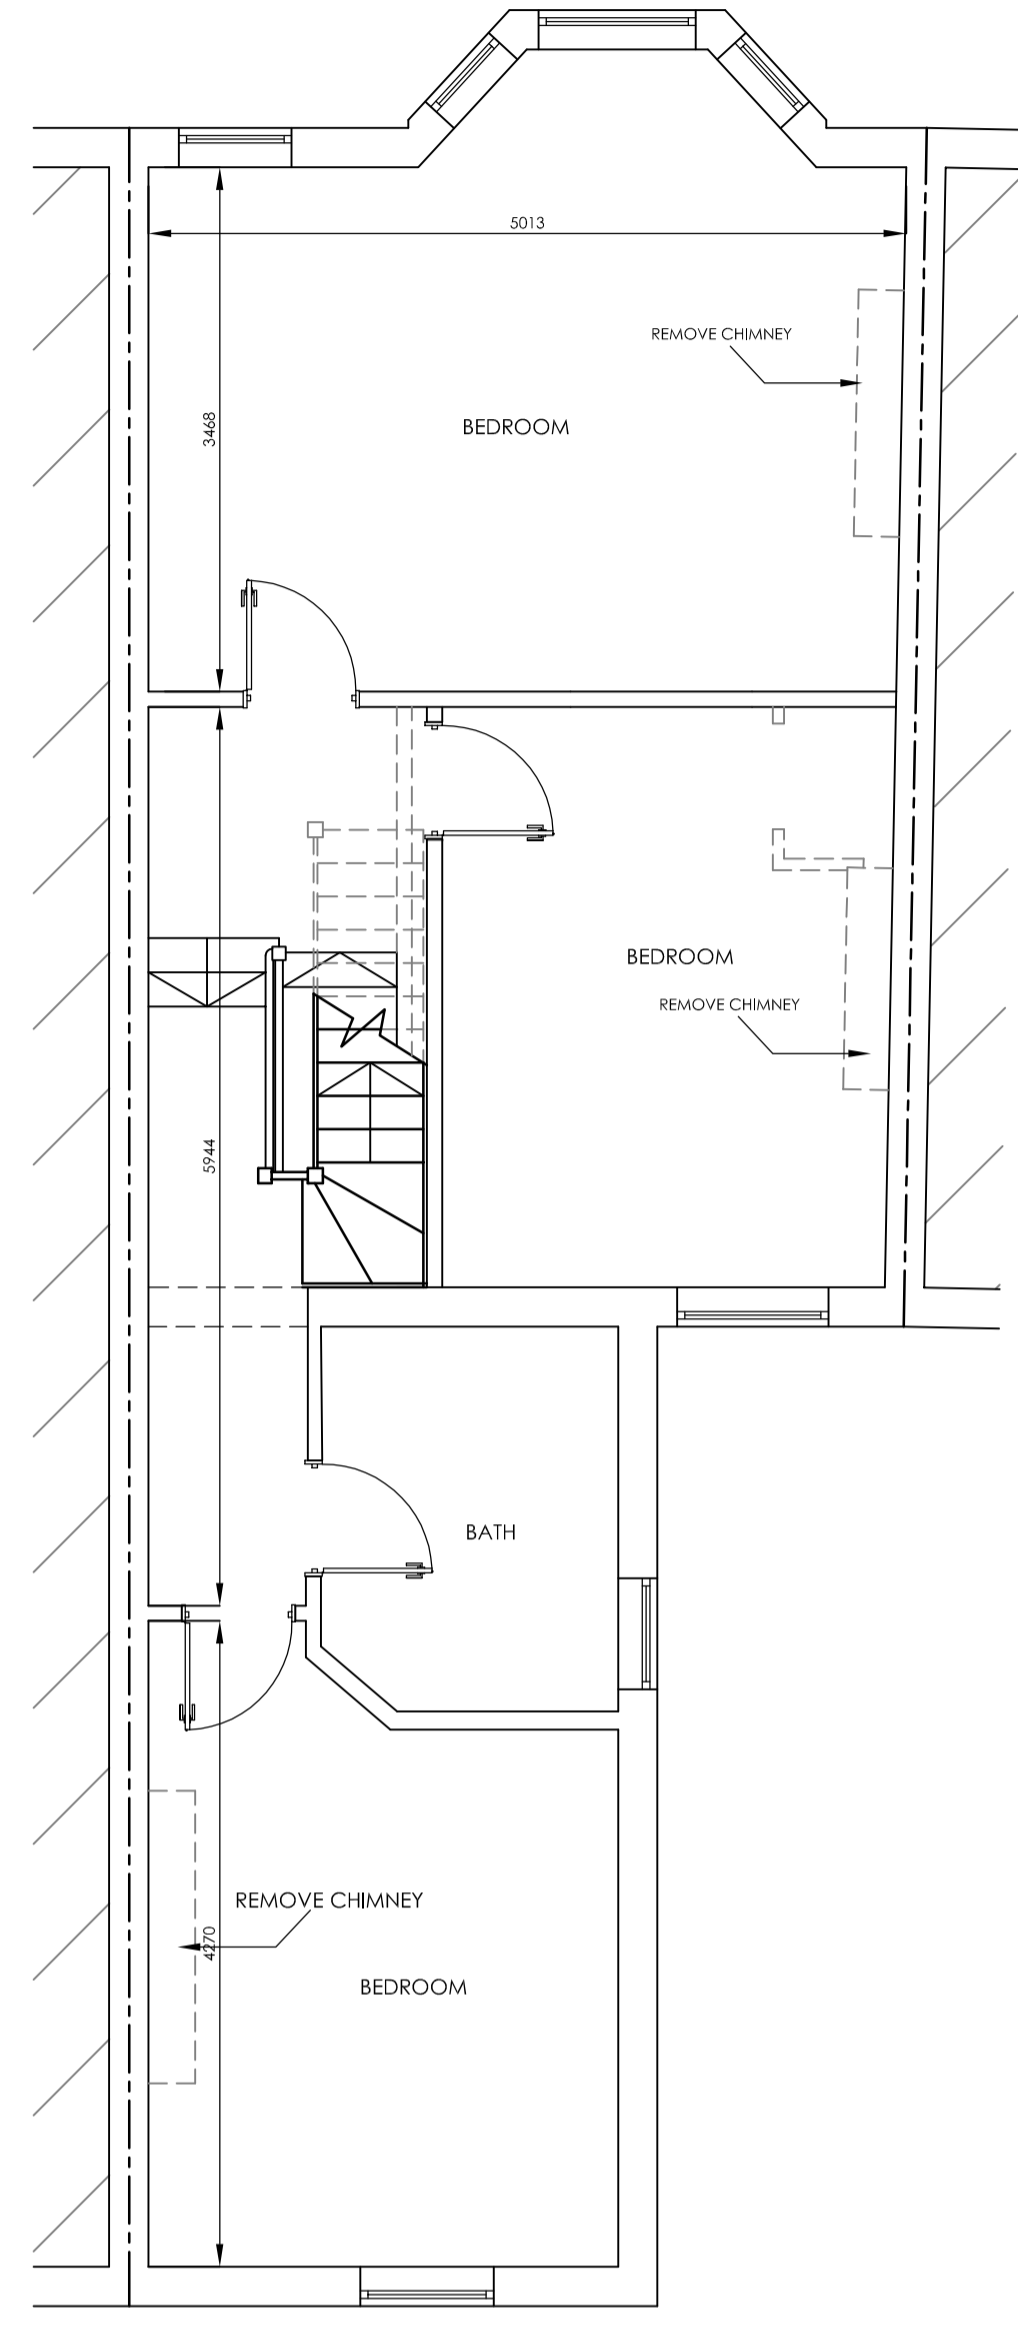


PROPOSED FIRST FLOOR PLAN 1:50

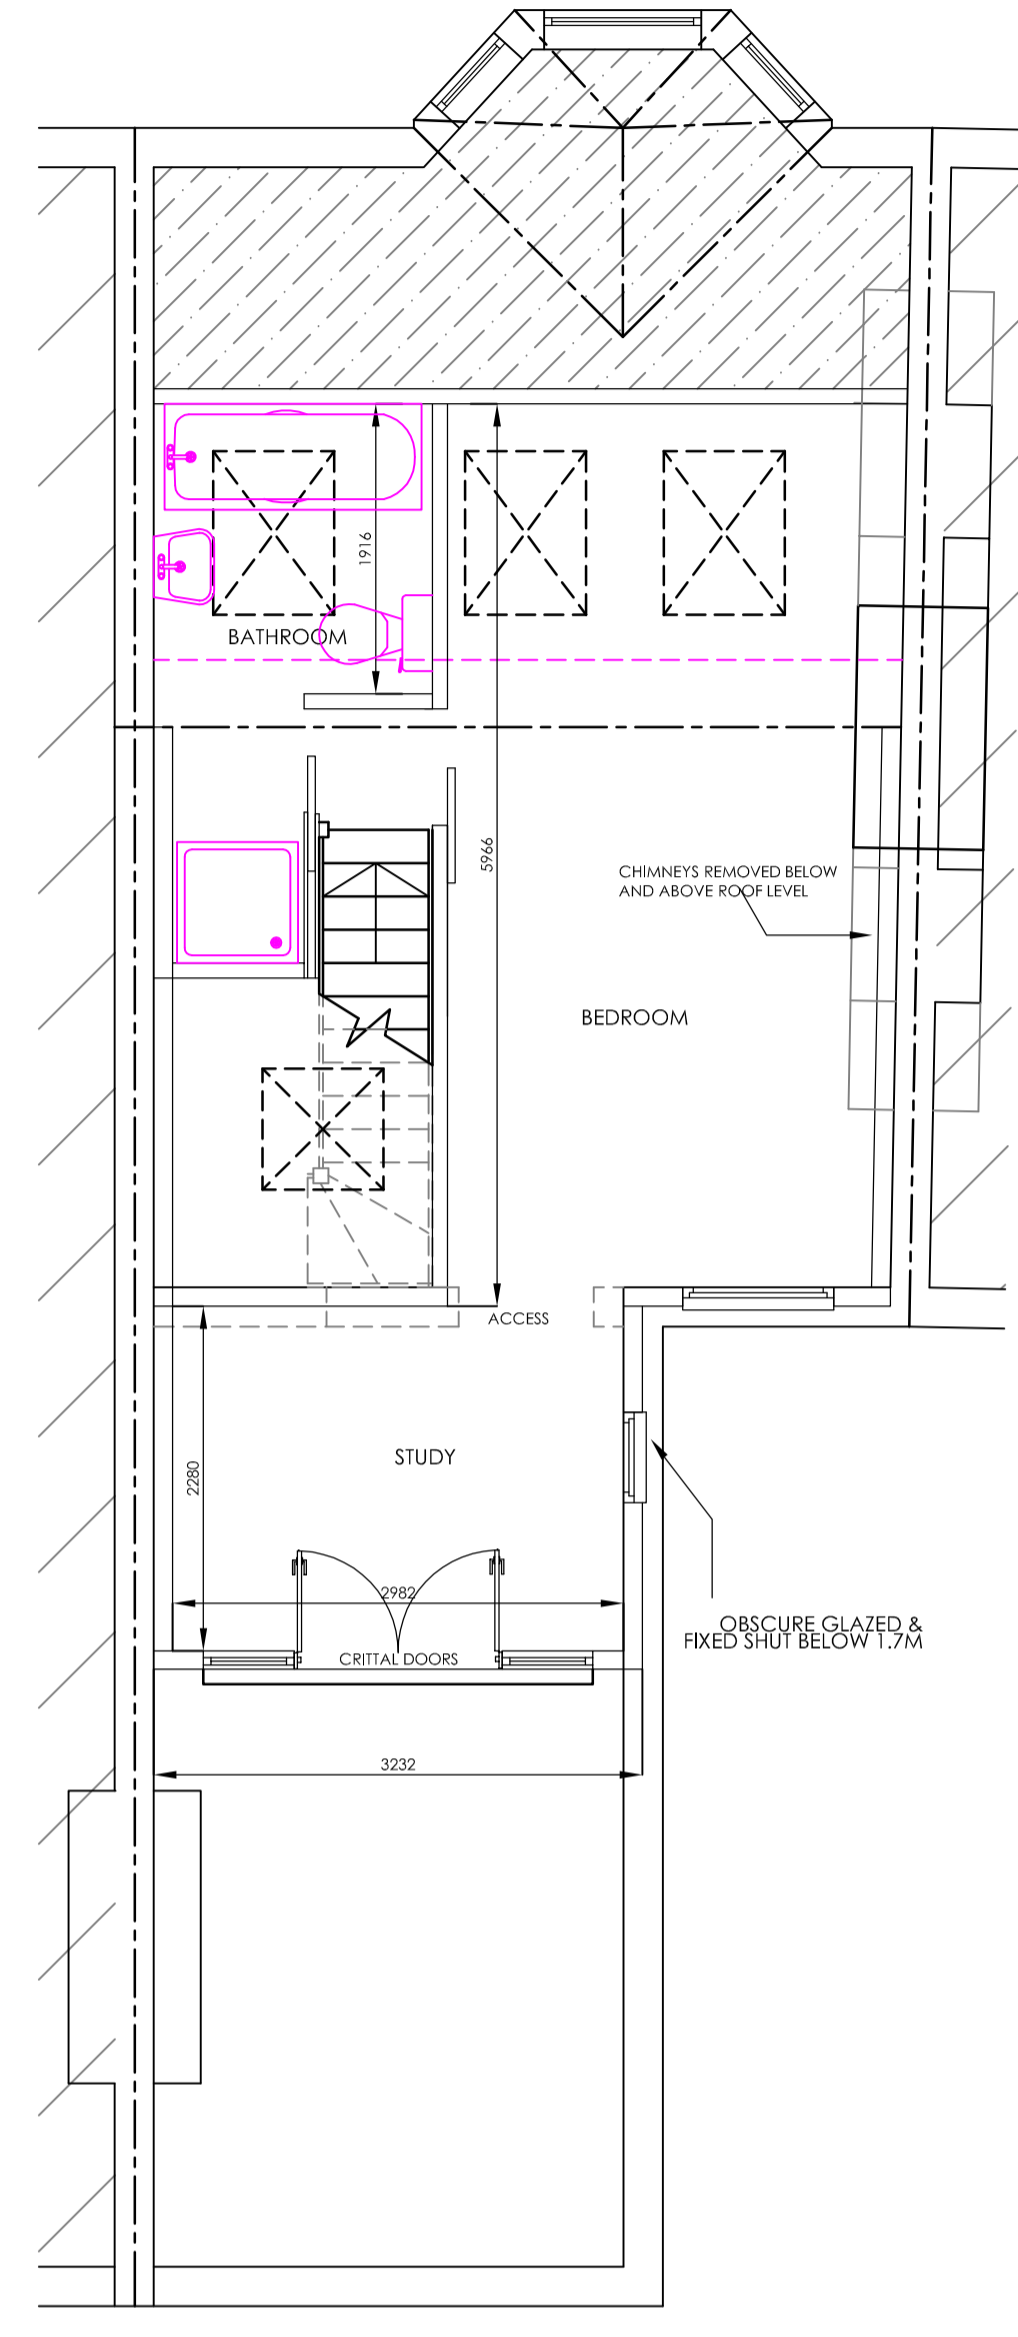


PROPOSED LOFT FLOOR PLAN 1:50

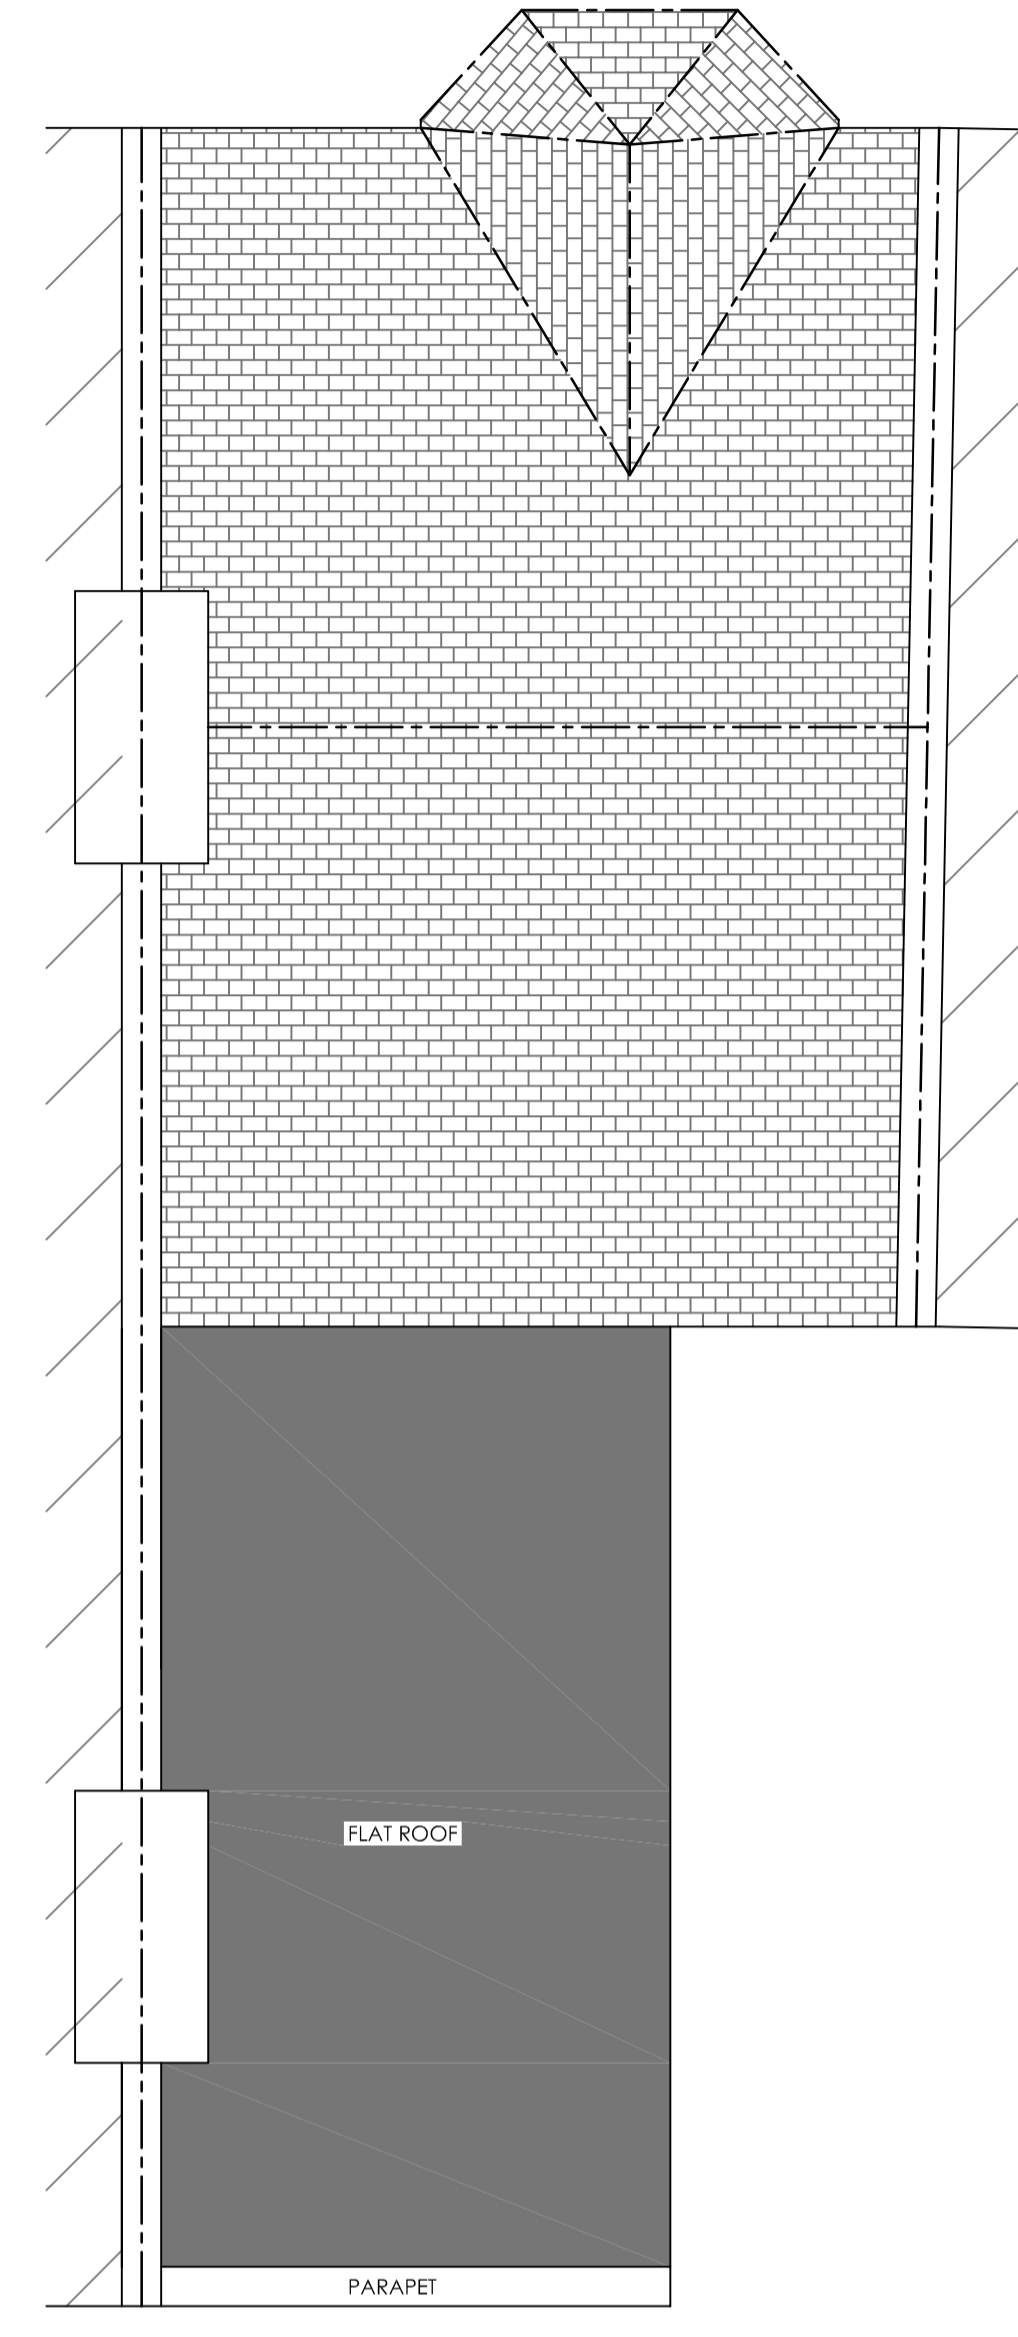


EXISTING ROOF PLAN 1:50

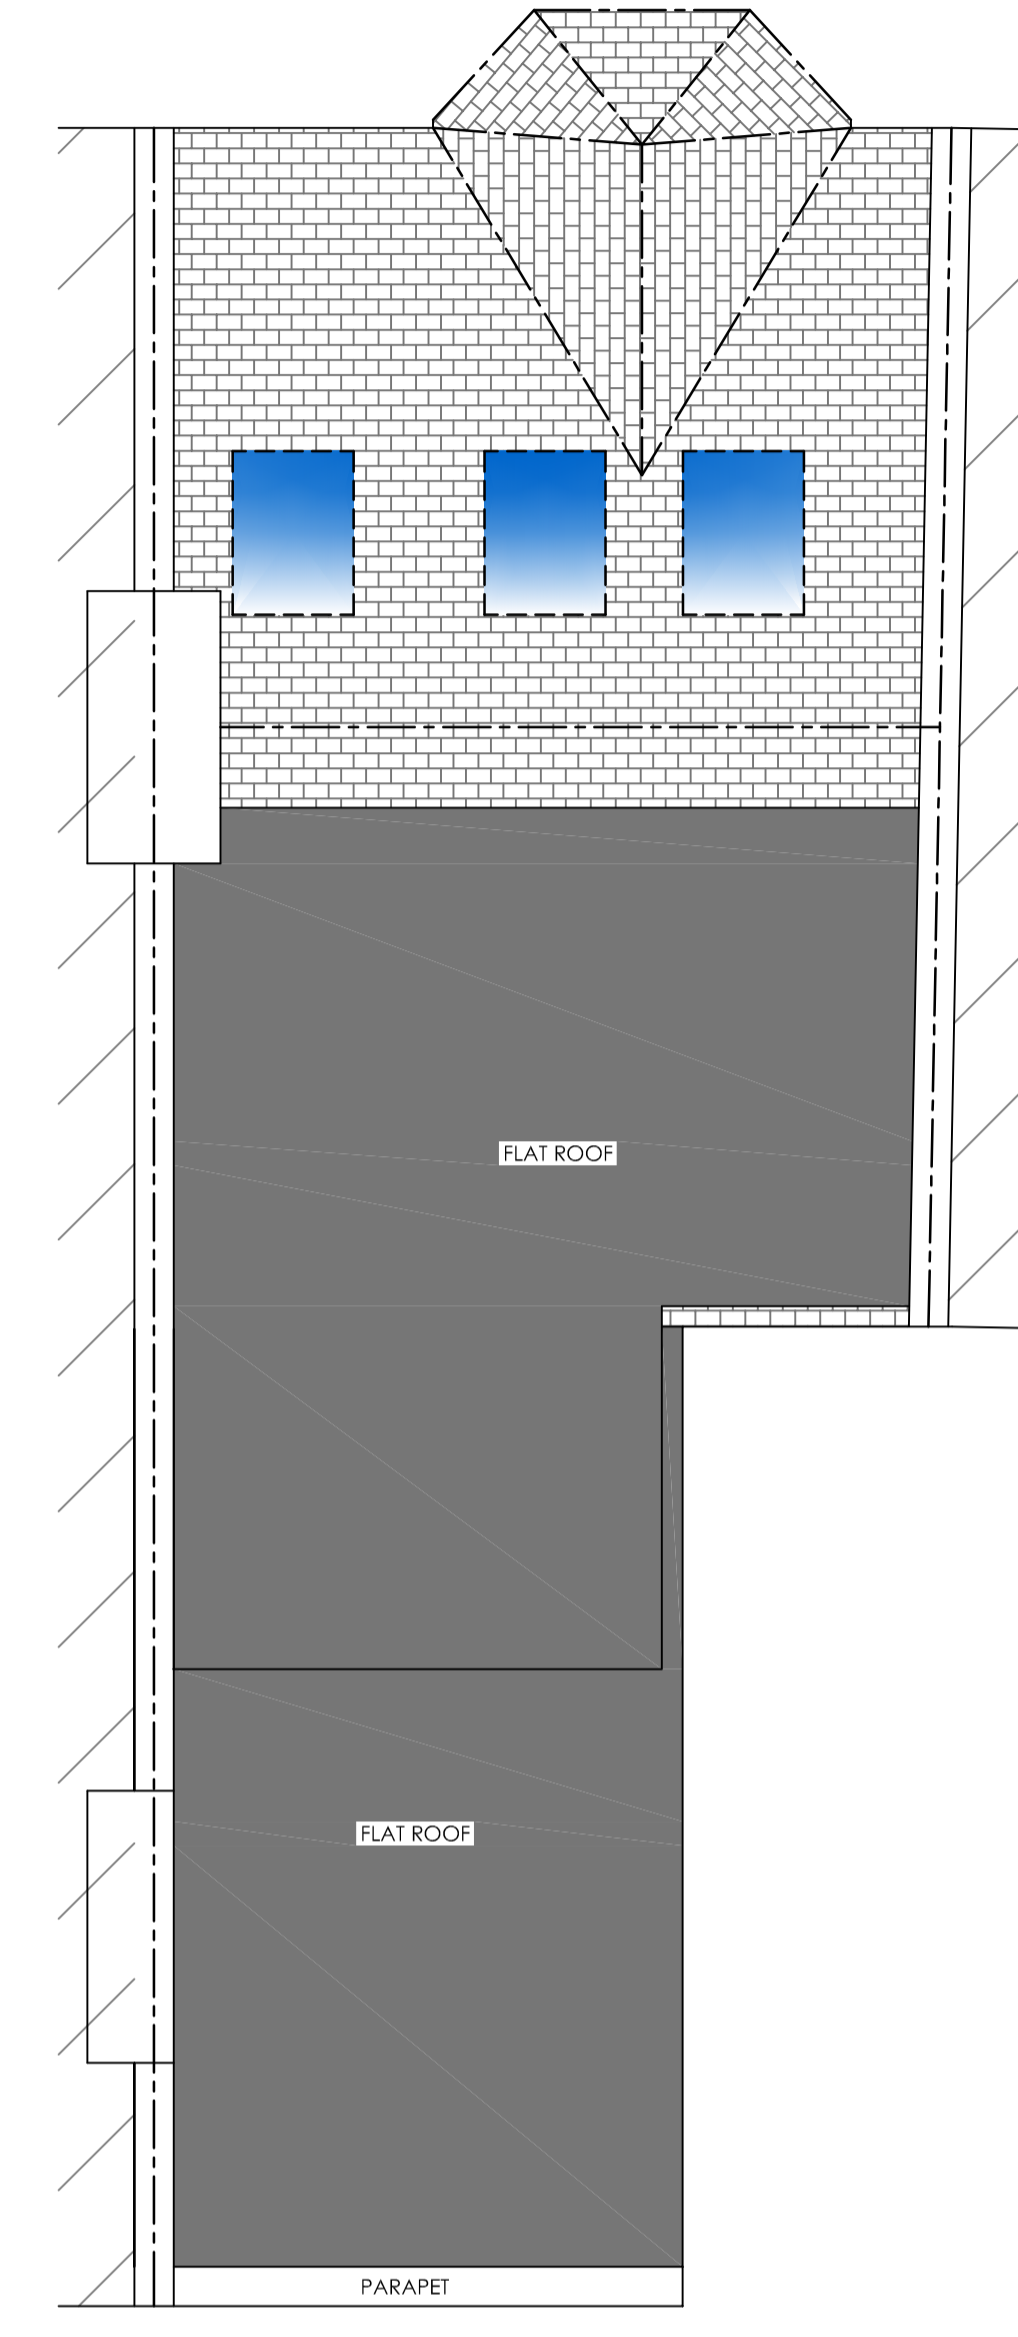


PROPOSED ROOF PLAN 1:50

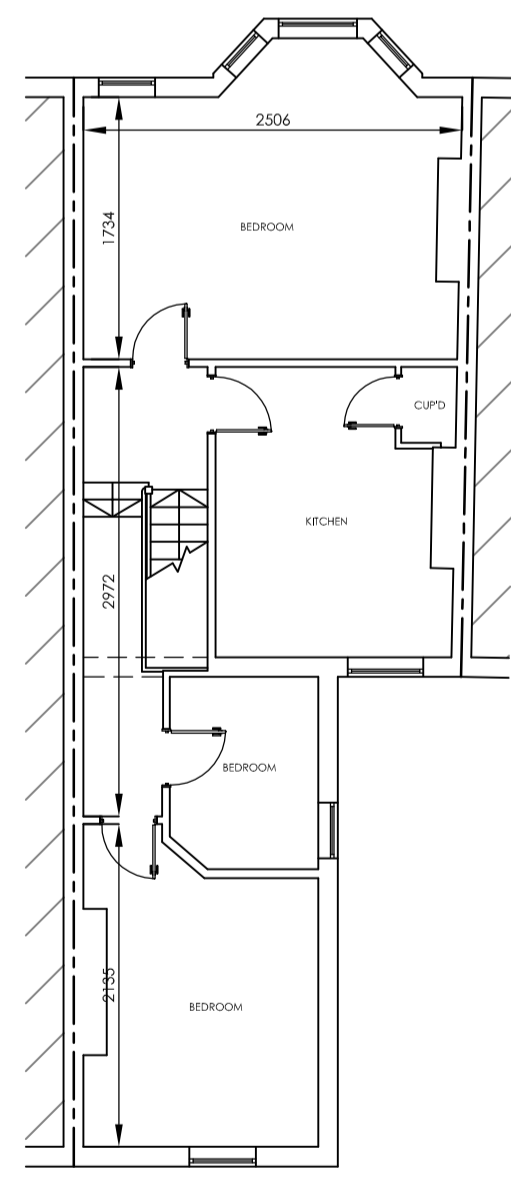

EXISTING FIRST FLOOR PLAN 1:100

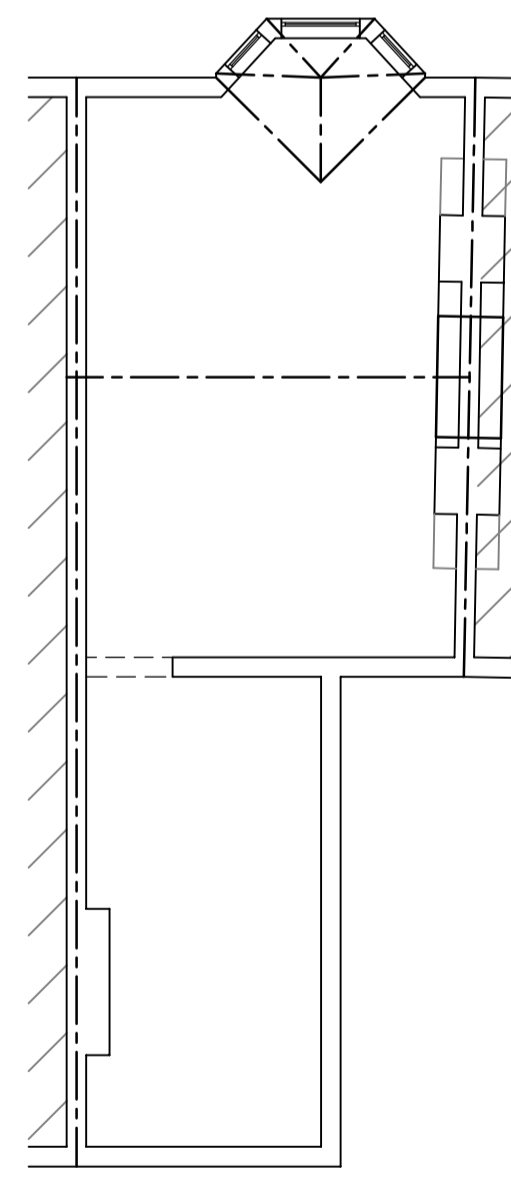

EXISTING LOFT FLOOR PLAN 1:100

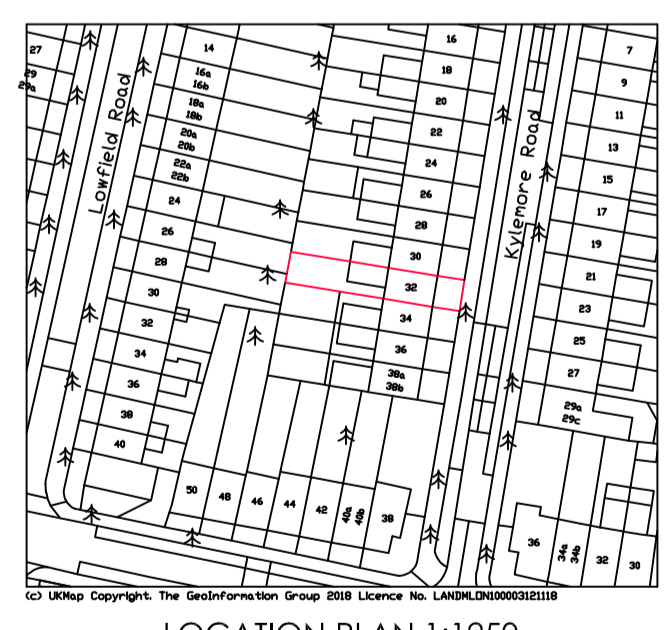

LOCATION PLAN 1:1250



1M	2M	3M	4M	5M	6M	7M	8M	9M
1M	2M	3M	4M	5M	6M	7M	8M	9M

REVISION:

- REV. A - 04/05/18 - PLANNING ALTERATIONS
- REV. B - 10/05/18 - PLANNING ALTERATIONS
- REV. C - 11/05/18 - PLANNING ALTERATIONS

DRAWING:	
EXISTING & PROPOSED FLOOR PLANS/ ROOF PLANS	
DATE:	PROJECT:
NOV 17	PROPOSED LOFT CONVERSION
SCALE @ A1:	CLIENT:
1/50, 1/100	MR R. BERNARD
DRAWING No.:	SITE ADDRESS:
18-67.1	32 KYLEMORE RD LONDON NW6 2PT

ALL DRAWINGS TO BE CHECKED FOR CONFORMANCE WITH THE BUILDING REGULATIONS. THE DRAWING IS FOR INFORMATION ONLY AND DOES NOT REPRESENT A CONTRACT. THE DRAWING IS THE PROPERTY OF THE ART OF BUILDING. THE DRAWING IS NOT TO BE REPRODUCED OR TRANSMITTED IN ANY FORM OR BY ANY MEANS, ELECTRONIC OR MECHANICAL, INCLUDING PHOTOCOPYING, RECORDING, OR BY ANY INFORMATION STORAGE AND RETRIEVAL SYSTEM. THE DRAWING IS NOT TO BE USED FOR ANY OTHER PROJECT WITHOUT THE WRITTEN PERMISSION OF THE ART OF BUILDING. REV. A - 04/05/18 - PLANNING ALTERATIONS

DRAWING SIGNED AND APPROVED BY:

PRINT NAME: SIGNATURE: DATE:



tel: +44 (0)1509 891105  
email: info@theartofbuilding.co.uk  
www: theartofbuilding.co.uk

45, maplewell road  
woodhouse eaves  
leicestershire, le12 8rg