

Notes


These plans and specifications prepared by Robert Dye Architects LLP as instruments of professional service shall remain the property of Robert Dye Architects LLP.

These plans may not be copied or re-used without the express written consent of Robert Dye Architects LLP. The use of these plans for construction is permitted only when specifically released for construction reference by a dated authorised signature.

These plans are project and site specific and shall only be used for their intended purpose unless otherwise permitted by written consent of Robert Dye Architects LLP.


All dimensions shown are indicative and must be double checked on site by the contractor. Any inconsistencies found must be reported to Robert Dye Architects LLP.

DO NOT SCALE FROM THE DRAWING

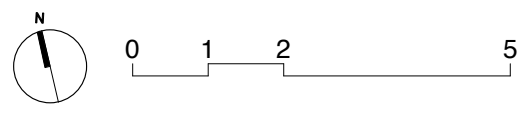

Rev	Date	Notes
A	31.08.17	Juliet balcony added
B	29.09.17	Timber doors added to front opening

robertdye		Robert Dye Architects LLP 4 Ella Mews, Cressy Road London NW3 2NH	
tel: 020 7267 9388		www.robertdye.com	
fax: 020 7267 9345		email: info@robertdye.com	
project	25/25A Willow Road		project no 270
drawing	Proposed Ground Floor		scale 1:100@A3
drawing no PA 001			rev B
date August 2017			dwg status Planning

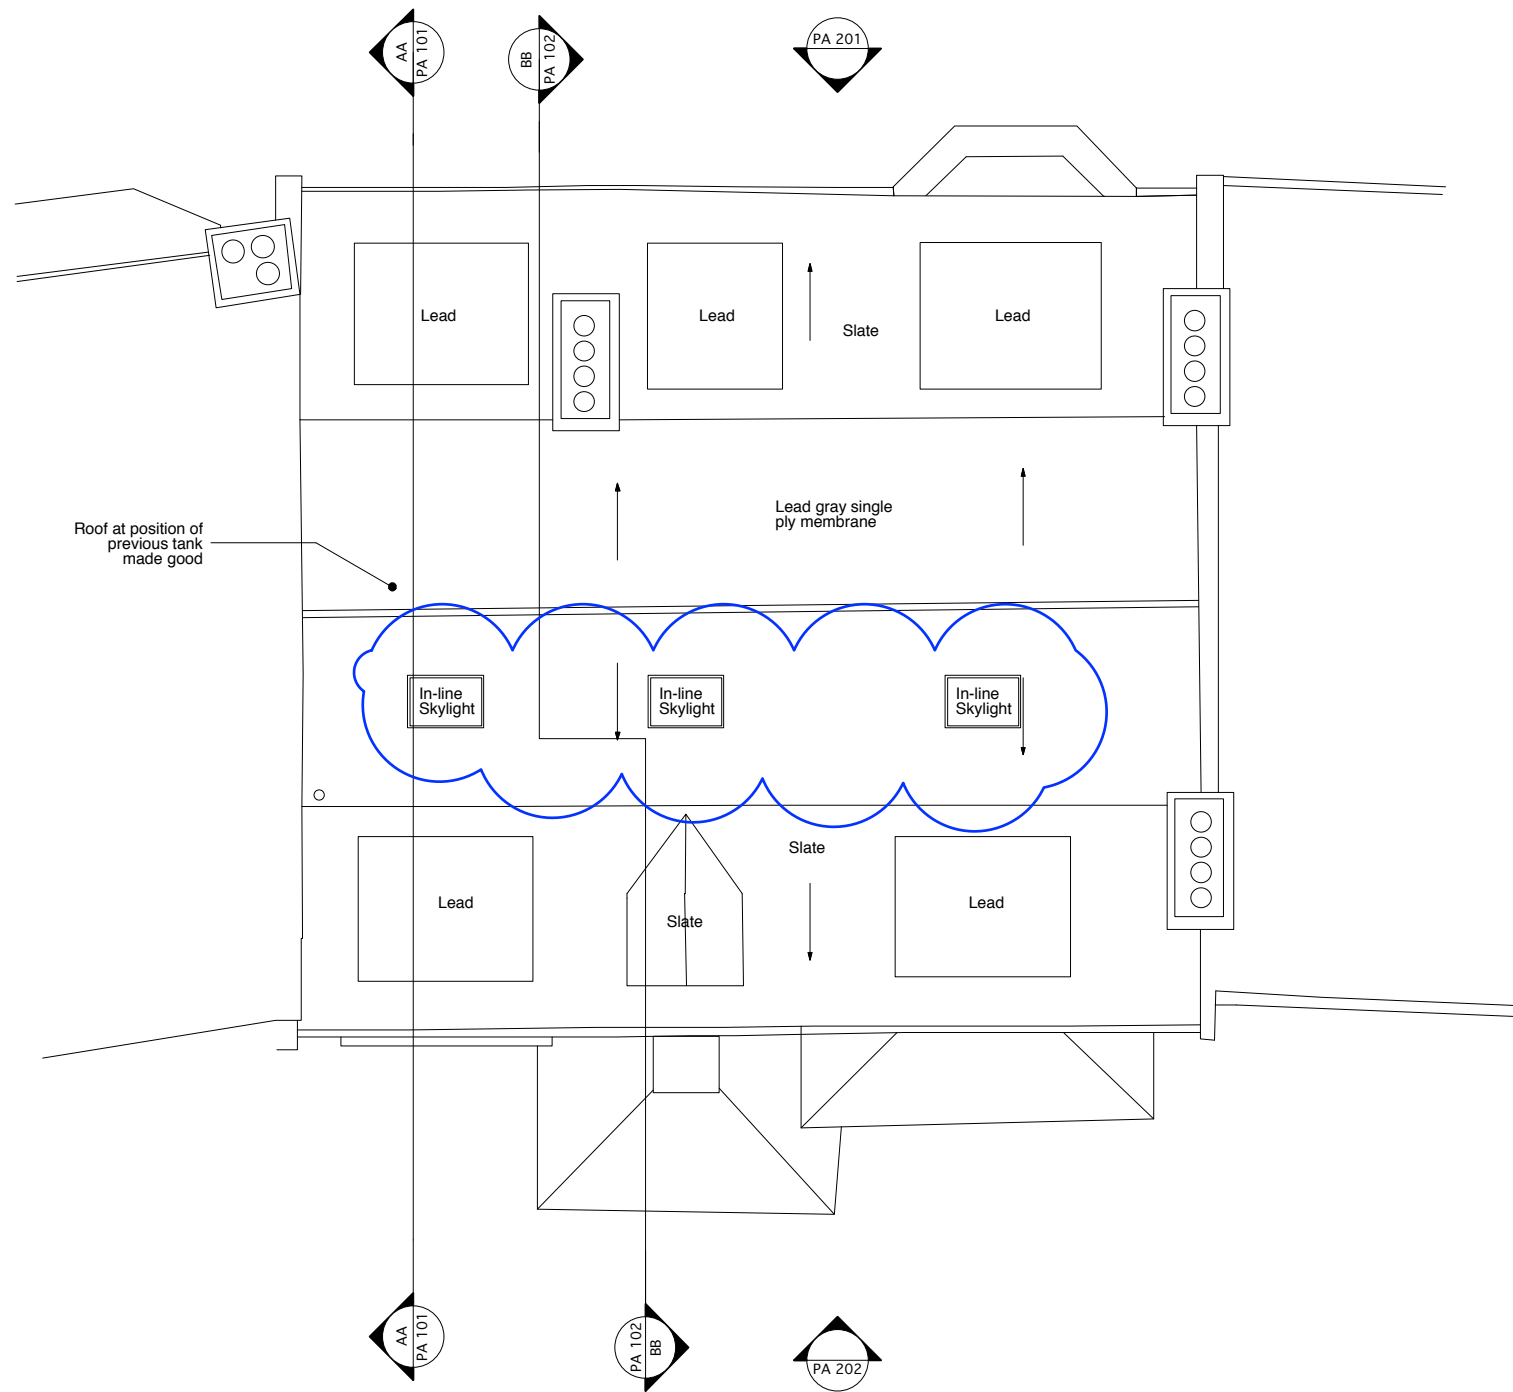

Notes


These plans and specifications prepared by Robert Dye Architects LLP as instruments of professional service shall remain the property of Robert Dye Architects LLP.

These plans may not be copied or re-used without the express written consent of Robert Dye Architects LLP. The use of these plans for construction is permitted only when specifically released for construction reference by a dated authorised signature.


These plans are project and site specific and shall only be used for their intended purpose unless otherwise permitted by written consent of Robert Dye Architects LLP.

All dimensions shown are indicative and must be double checked on site by the contractor. Any inconsistencies found must be reported to Robert Dye Architects LLP.

DO NOT SCALE FROM THE DRAWING

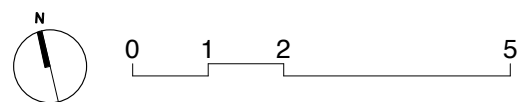

Rev	Date	Notes	robertdye	
A	29.08.17	Front balcony removed	Robert Dye Architects LLP 4 Ella Mews, Cressy Road London NW3 2NH	
B	31.08.17	Rear balcony removed	tel: 020 7267 9388 fax: 020 7267 9345	
C	11.10.17	In-line skylights flush with the roof	www.robertdye.com email: info@robertdye.com	
			project	project no
			25/25A Willow Road	270
			drawing	scale
			Proposed Roof	1:100@A3
				drawn by
				JO
			drawing no	rev
			PA 004	C
				date
				August 2017
				dwg status
				Planning

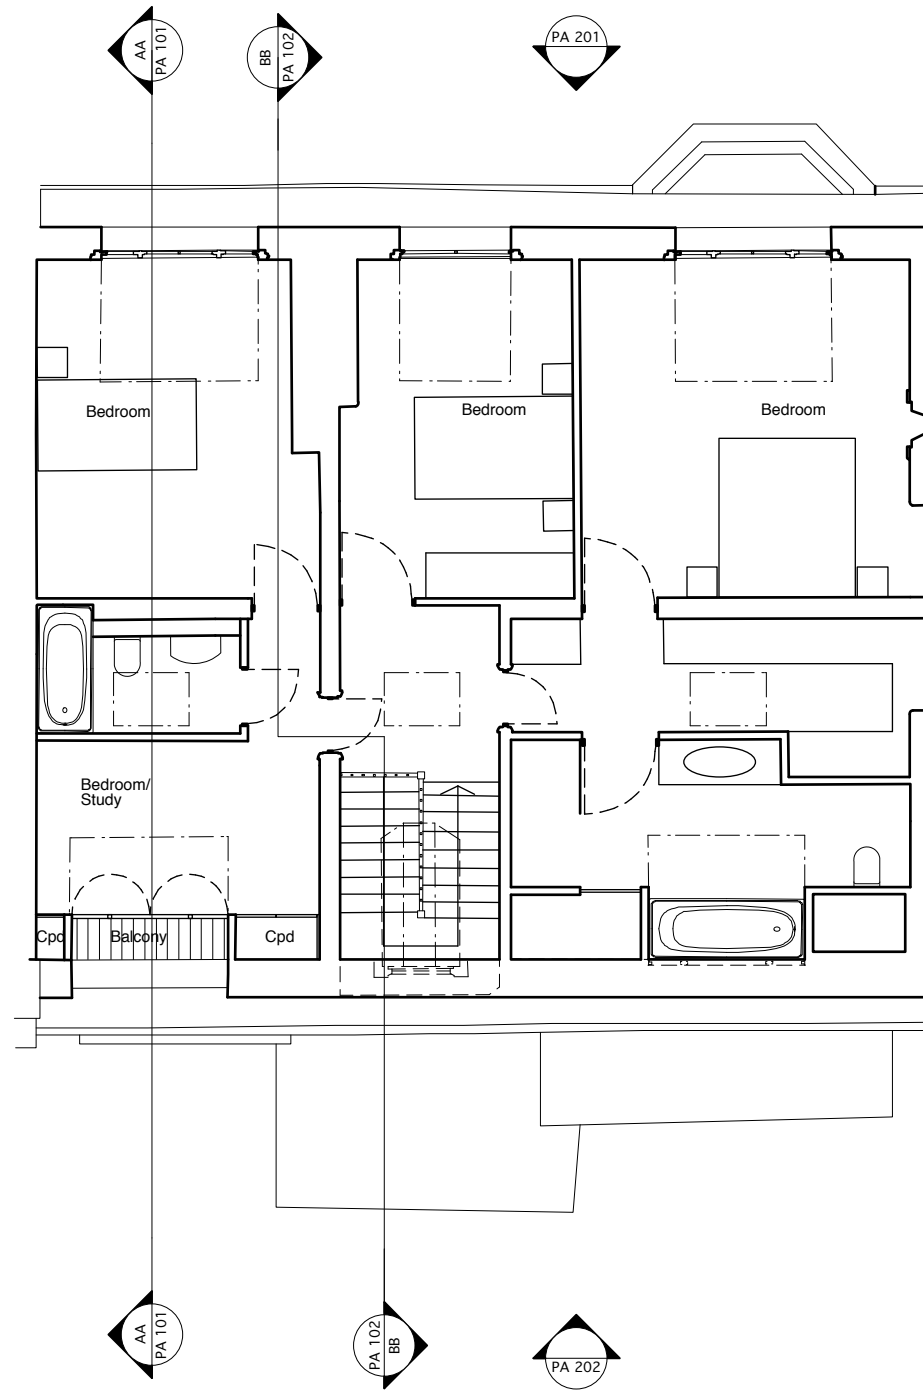

Notes


These plans and specifications prepared by Robert Dye Architects LLP as instruments of professional service shall remain the property of Robert Dye Architects LLP.

These plans may not be copied or re-used without the express written consent of Robert Dye Architects LLP. The use of these plans for construction is permitted only when specifically released for construction reference by a dated authorised signature.

These plans are project and site specific and shall only be used for their intended purpose unless otherwise permitted by written consent of Robert Dye Architects LLP.


All dimensions shown are indicative and must be double checked on site by the contractor. Any inconsistencies found must be reported to Robert Dye Architects LLP.

DO NOT SCALE FROM THE DRAWING

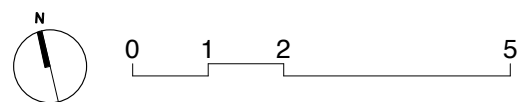

Rev	Date	Notes
A	29.09.17	Front balcony removed
B	31.08.17	Rear balcony removed

robertdye		Robert Dye Architects LLP 4 Ella Mews, Cressy Road London NW3 2NH	
tel: 020 7267 9388		www.robertdye.com	
fax: 020 7267 9345		email: info@robertdye.com	
project	25/25A Willow Road		project no 270
drawing	Proposed Second Floor		scale 1:100@A3
drawing no PA 003		rev B	date August 2017
			dwg status Planning

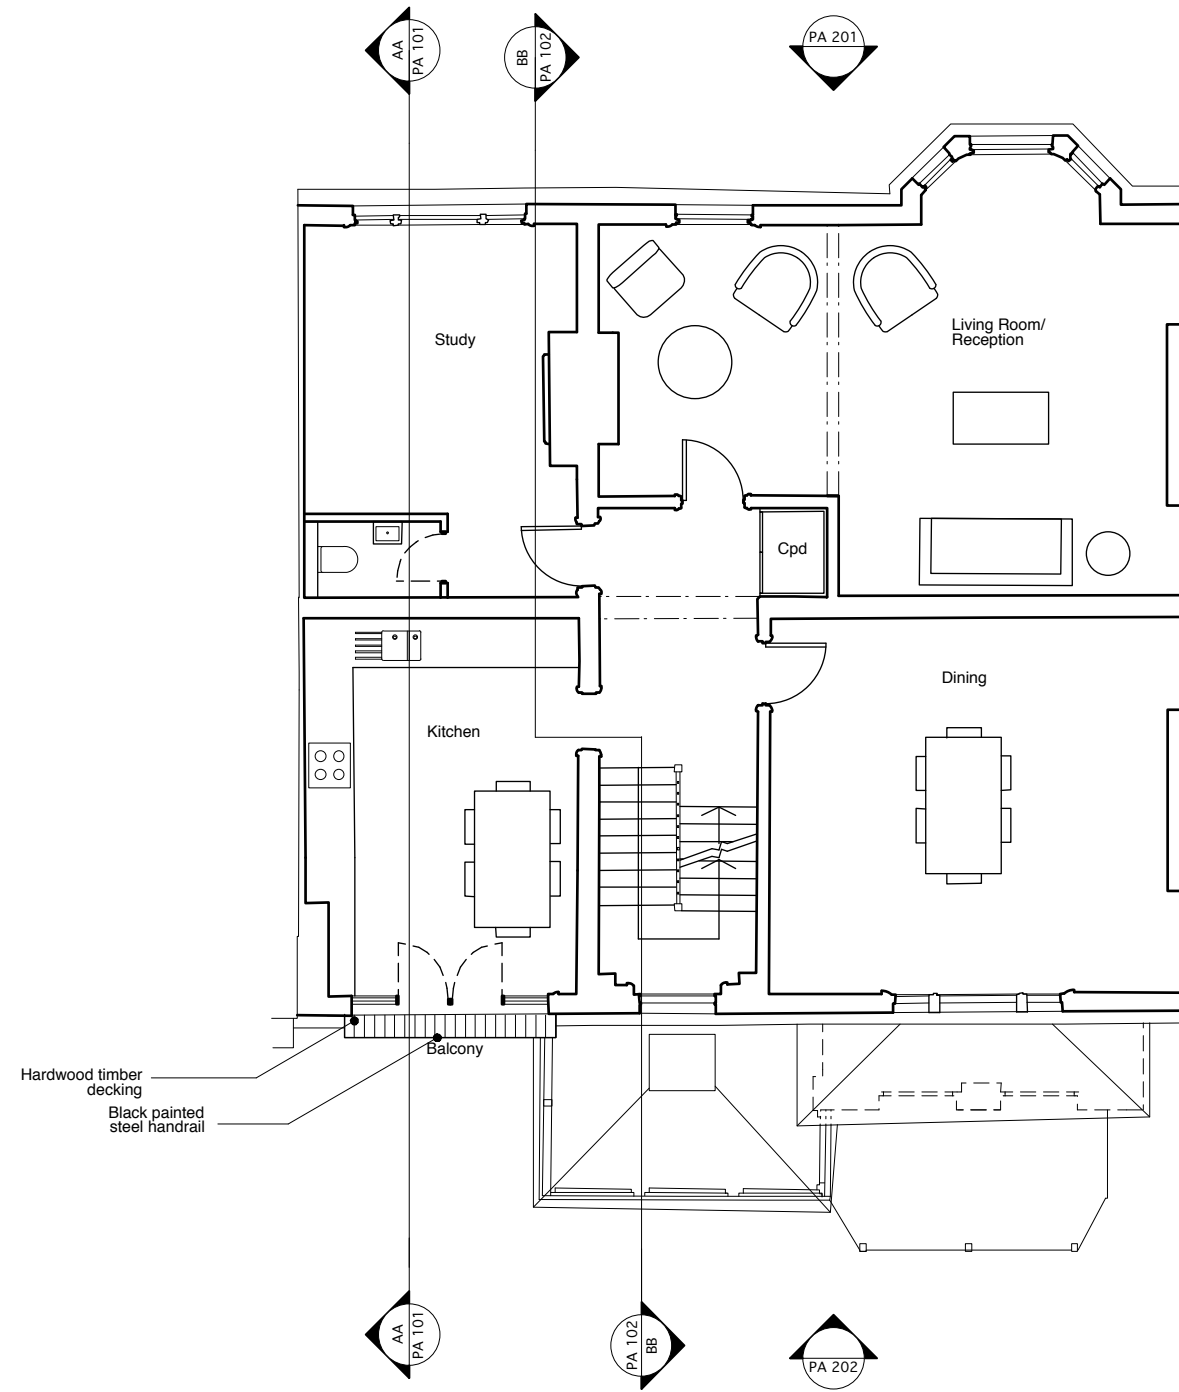

Notes


These plans and specifications prepared by Robert Dye Architects LLP as instruments of professional service shall remain the property of Robert Dye Architects LLP.

These plans may not be copied or re-used without the express written consent of Robert Dye Architects LLP. The use of these plans for construction is permitted only when specifically released for construction reference by a dated authorised signature.


These plans are project and site specific and shall only be used for their intended purpose unless otherwise permitted by written consent of Robert Dye Architects LLP.

All dimensions shown are indicative and must be double checked on site by the contractor. Any inconsistencies found must be reported to Robert Dye Architects LLP.

DO NOT SCALE FROM THE DRAWING

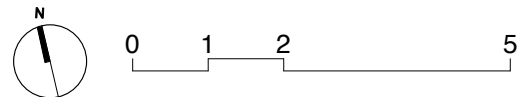

Rev	Date	Notes	robertdye	
A	31.08.17	Balcony replaced with Juliet balcony.	Robert Dye Architects LLP 4 Ella Mews, Cressy Road London NW3 2NH tel: 020 7267 9388 fax: 020 7267 9345 www.robertdye.com email: info@robertdye.com	
			project	project no
			25/25A Willow Road	270
			drawing	scale
			Proposed First Floor	1:100@A3
				drawn by
				JO
			drawing no	rev
			PA 002	A
				date
				August 2017
				dwg status
				Planning

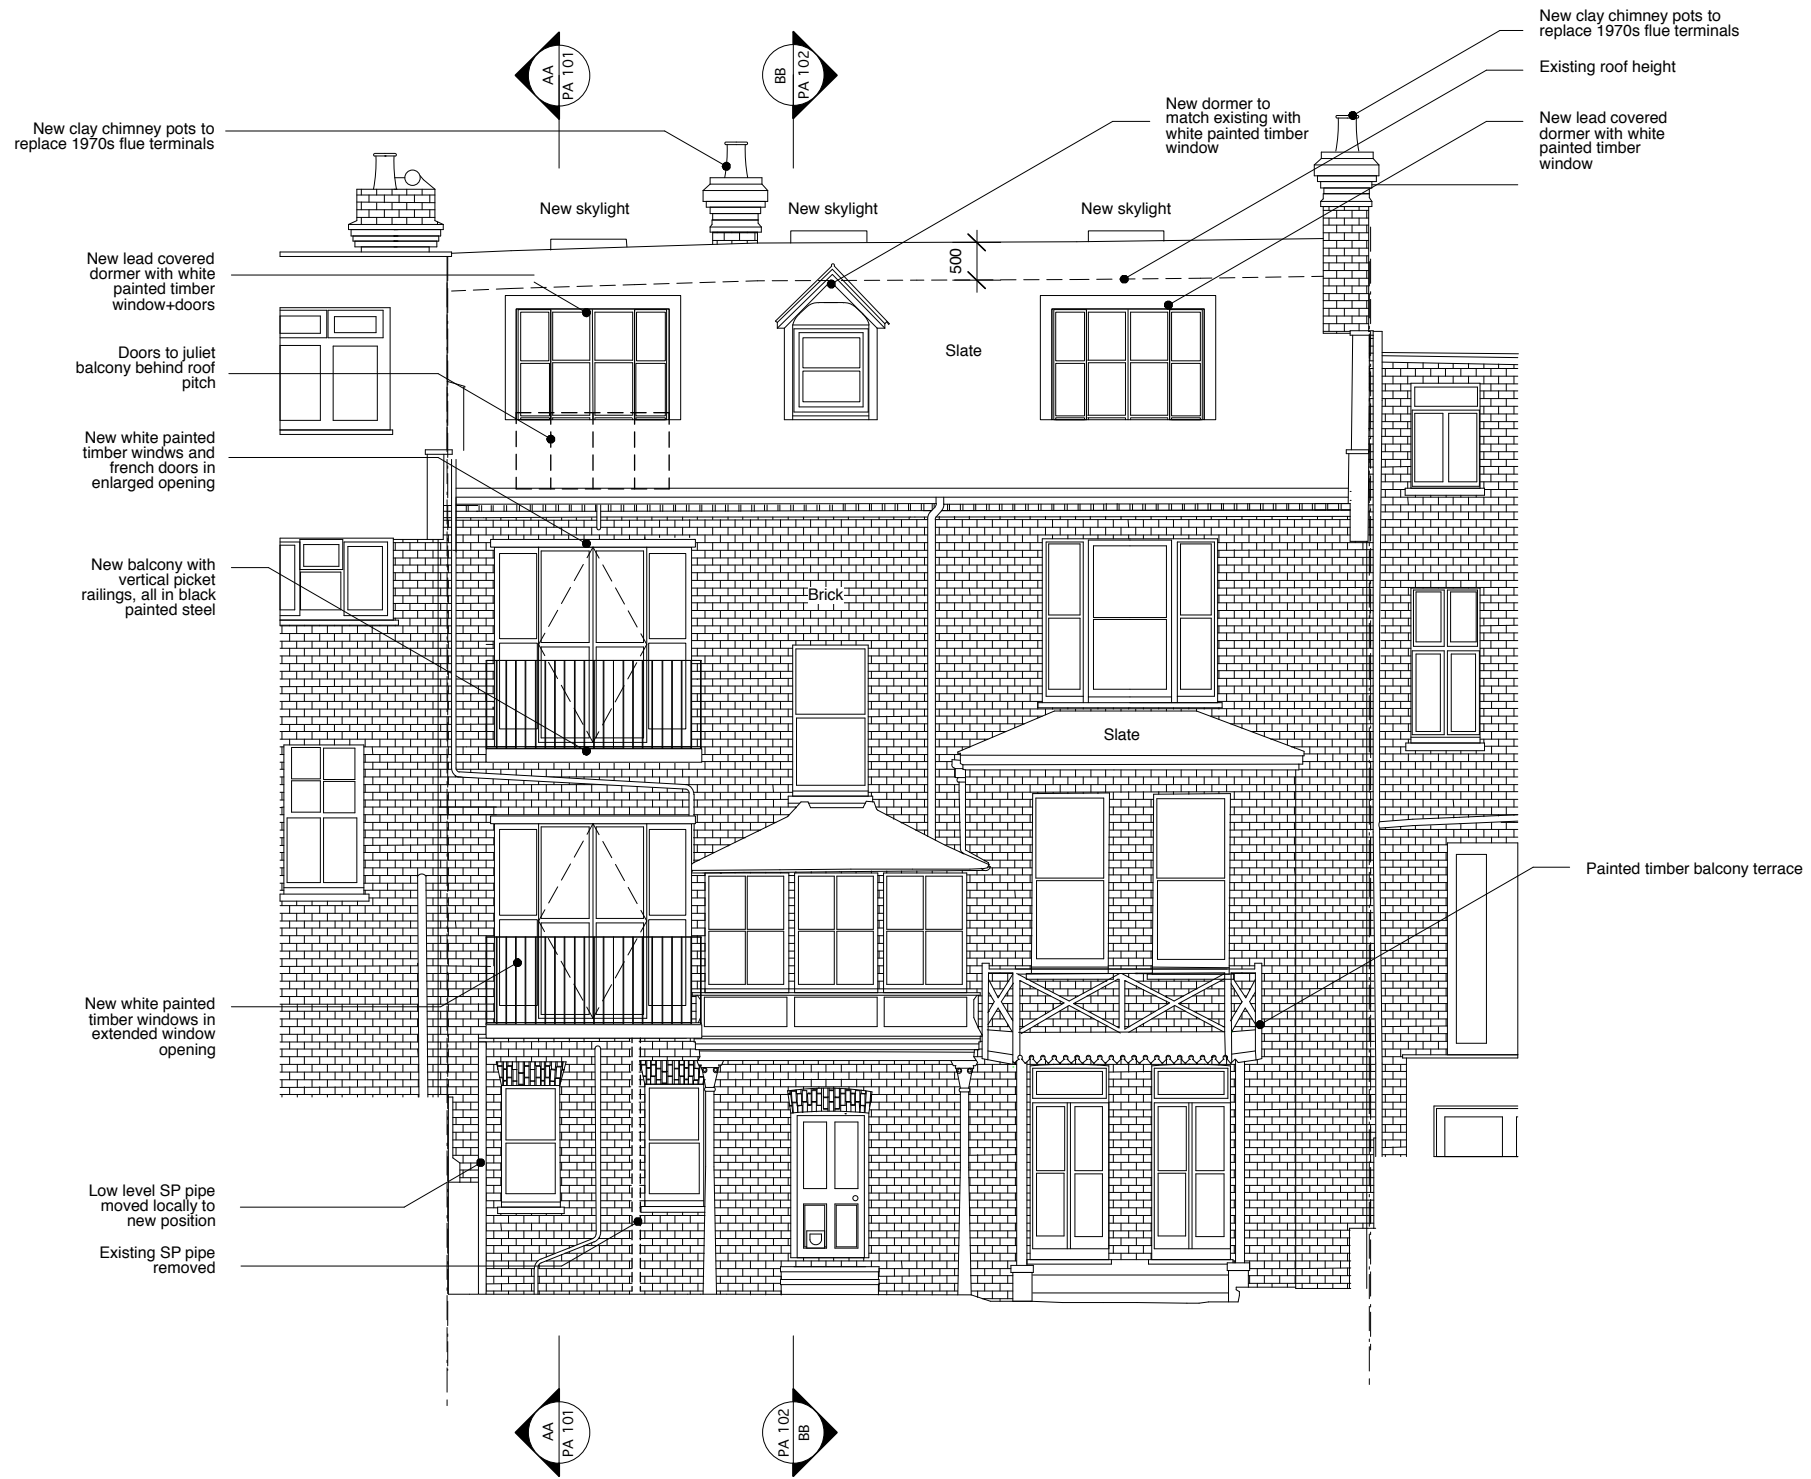

Notes

These plans and specifications prepared by Robert Dye Architects LLP as instruments of professional service shall remain the property of Robert Dye Architects LLP.

These plans may not be copied or re-used without the express written consent of Robert Dye Architects LLP. The use of these plans for construction is permitted only when specifically released for construction reference by a dated authorised signature.

These plans are project and site specific and shall only be used for their intended purpose unless otherwise permitted by written consent of Robert Dye Architects LLP.


All dimensions shown are indicative and must be double checked on site by the contractor. Any inconsistencies found must be reported to Robert Dye Architects LLP.

DO NOT SCALE FROM THE DRAWING



Rev	Date	Notes
A	31.08.17	1st floor balcony removed. 1st + ground floor juliet balconies added. Parapet as per existing height, dormers adjusted

robertdye		Robert Dye Architects LLP 4 Ella Mews, Cressy Road London NW3 2NH
tel: 020 7267 9388 fax: 020 7267 9345		www.robertdye.com email: info@robertdye.com
project	25/25A Willow Road	project no 270
drawing	Proposed Rear Elevation	scale 1:100 @ A3 drawn by JO
drawing no	PA 202	rev A date August 2017 dwg status Planning

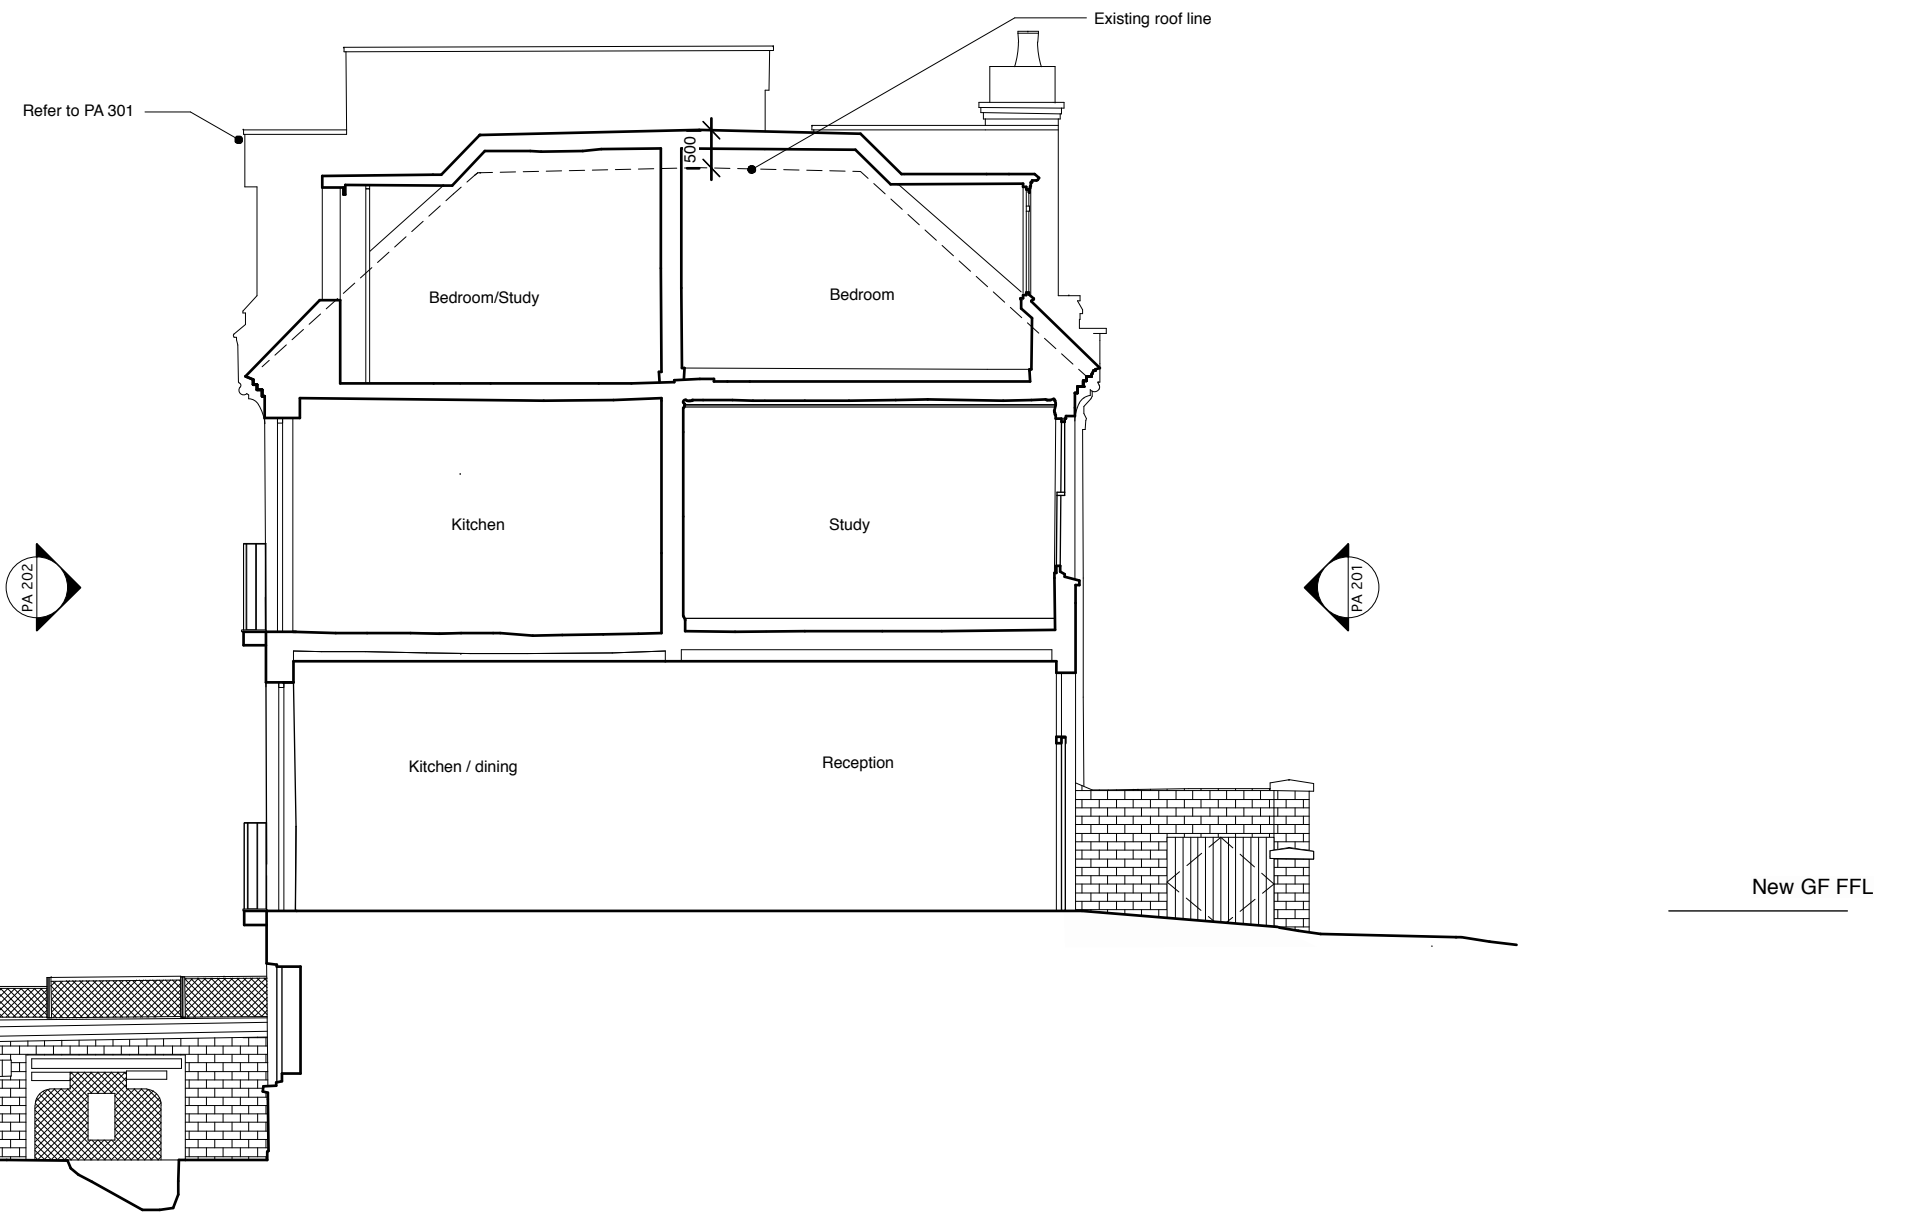

Notes

These plans and specifications prepared by Robert Dye Architects LLP as instruments of professional service shall remain the property of Robert Dye Architects LLP.

These plans may not be copied or re-used without the express written consent of Robert Dye Architects LLP. The use of these plans for construction is permitted only when specifically released for construction reference by a dated authorised signature.

These plans are project and site specific and shall only be used for their intended purpose unless otherwise permitted by written consent of Robert Dye Architects LLP.


All dimensions shown are indicative and must be double checked on site by the contractor. Any inconsistencies found must be reported to Robert Dye Architects LLP.

DO NOT SCALE FROM THE DRAWING



Rev	Date	Notes
A	31.08.17	Eaves parapets as per existing heights. 1st floor balcony removed, 1st floor and ground floor balcony added
B	29.09.17	Timber doors added to front opening

robertdye			Robert Dye Architects LLP 4 Ella Mews, Cressy Road London NW3 2NH	
tel: 020 7267 9388		www.robertdye.com		
fax: 020 7267 9345		email: info@robertdye.com		
project	25/25A Willow Road	project no	270	
drawing	Proposed Section AA	scale	1:100@A3	
		drawn by	JO	
drawing no	PA 101	rev	B	date August 2017
		dwg status	Planning	

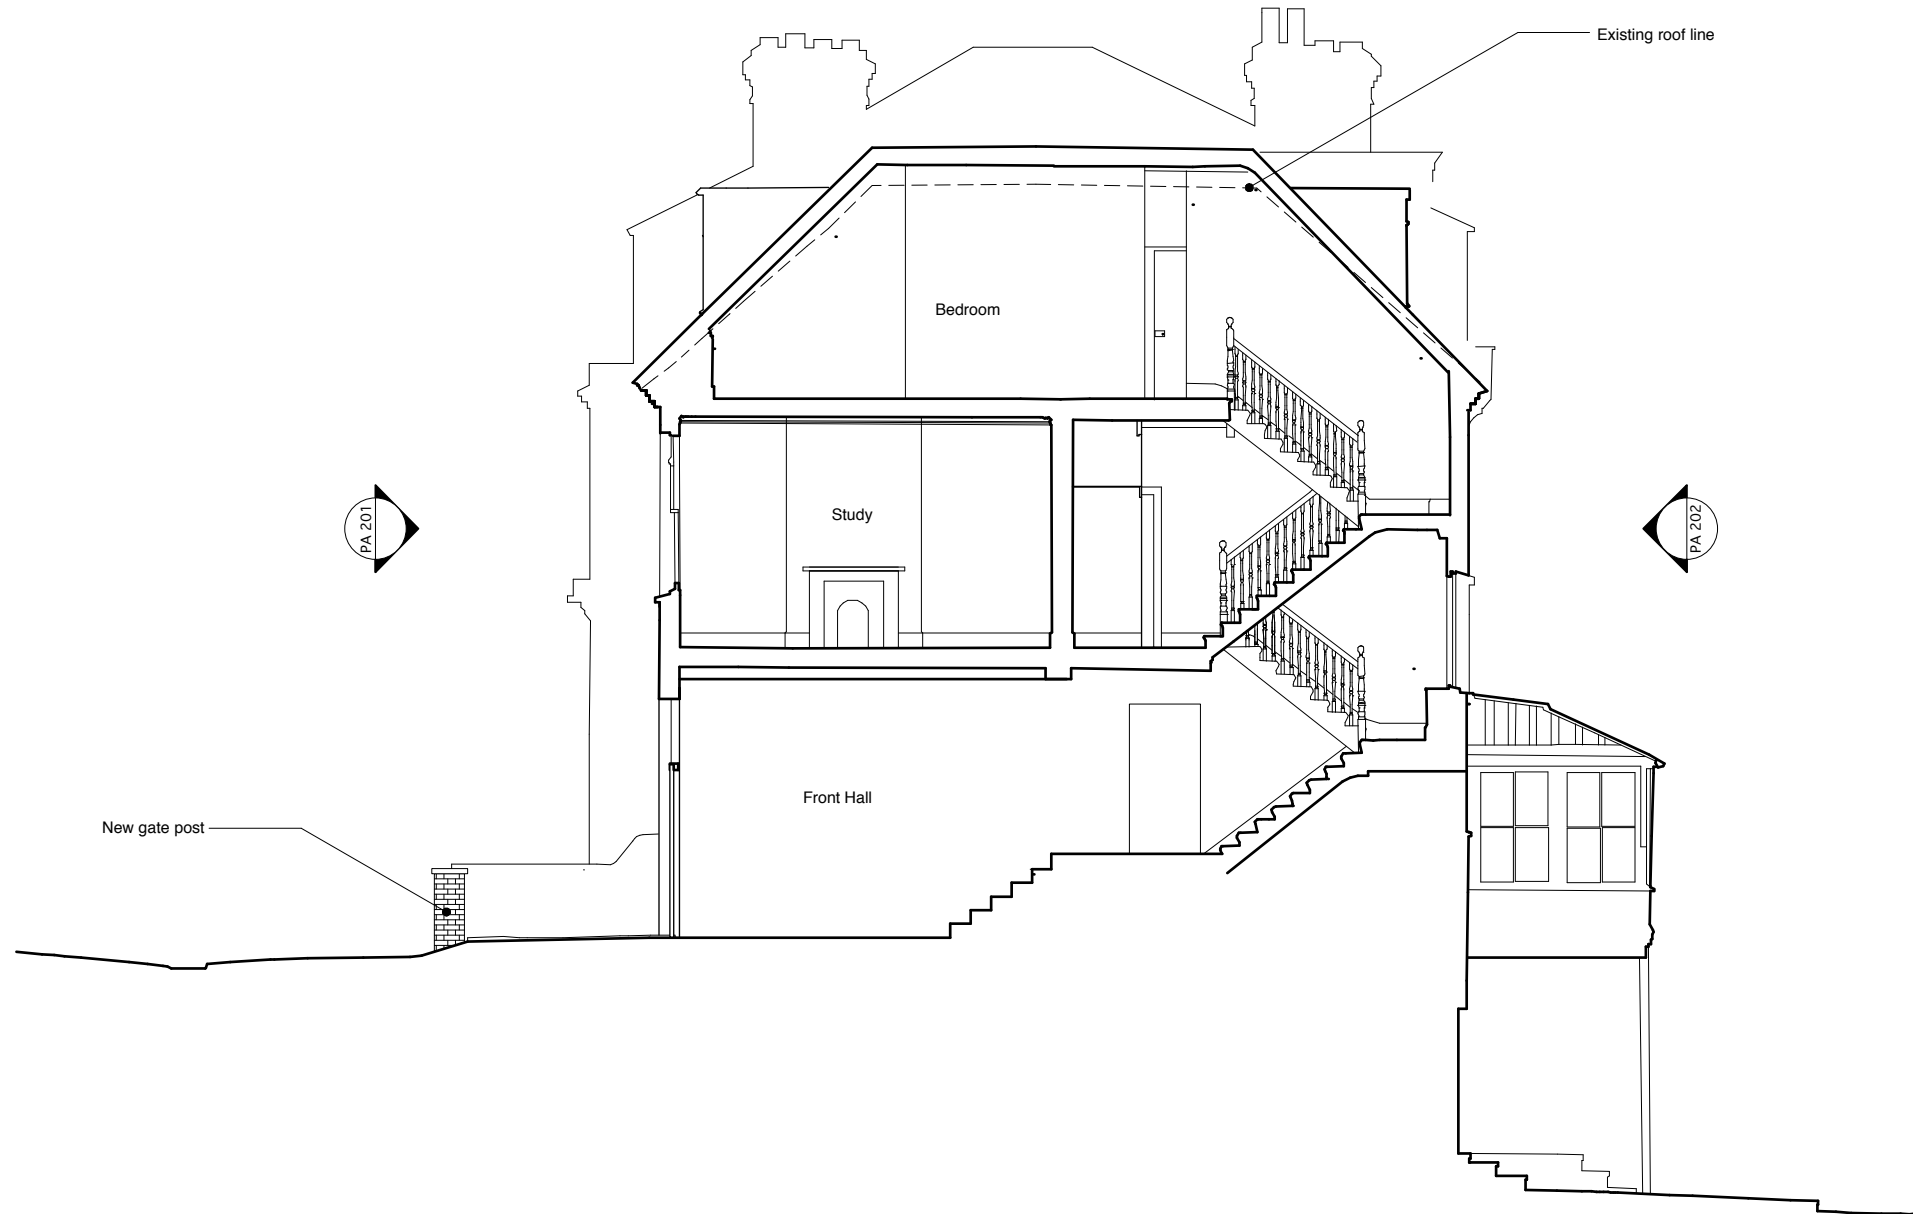

Notes

These plans and specifications prepared by Robert Dye Architects LLP as instruments of professional service shall remain the property of Robert Dye Architects LLP.

These plans may not be copied or re-used without the express written consent of Robert Dye Architects LLP. The use of these plans for construction is permitted only when specifically released for construction reference by a dated authorised signature.

These plans are project and site specific and shall only be used for their intended purpose unless otherwise permitted by written consent of Robert Dye Architects LLP.

All dimensions shown are indicative and must be double checked on site by the contractor. Any inconsistencies found must be reported to Robert Dye Architects LLP.

DO NOT SCALE FROM THE DRAWING



Rev	Date	Notes
A	31.08.17	Eaves parapets as per existing heights
B	29.09.17	Timber front doors added

robertdye		Robert Dye Architects LLP 4 Ella Mews, Cressy Road London NW3 2NH	
tel: 020 7267 9388		www.robertdye.com	
fax: 020 7267 9345		email: info@robertdye.com	
project	25/25A Willow Road		project no 270
drawing	Proposed Section BB		scale 1:100@A3
drawing no PA 102			rev B
date August 2017			dwg status Planning