



DO NOT SCALE OFF THIS DRAWING
REPORT ANY ERRORS OR
DISCREPANCIES TO THE
ARCHITECT PROMPTLY

LANDSCAPE KEY:


	600x300mm Concrete 'La Linia' Block Paving. Specification Ref. Q25 315A
	Sedum Green Roof. Specification Ref. Q37/ 440A
	Washed Rounded Pebble Maintenance Margin. Specification Ref. Q37/ 440
	Brown Roof Material. Specification Ref. Q37/ 395
	Maintenance Walkway. Detail to be confirmed

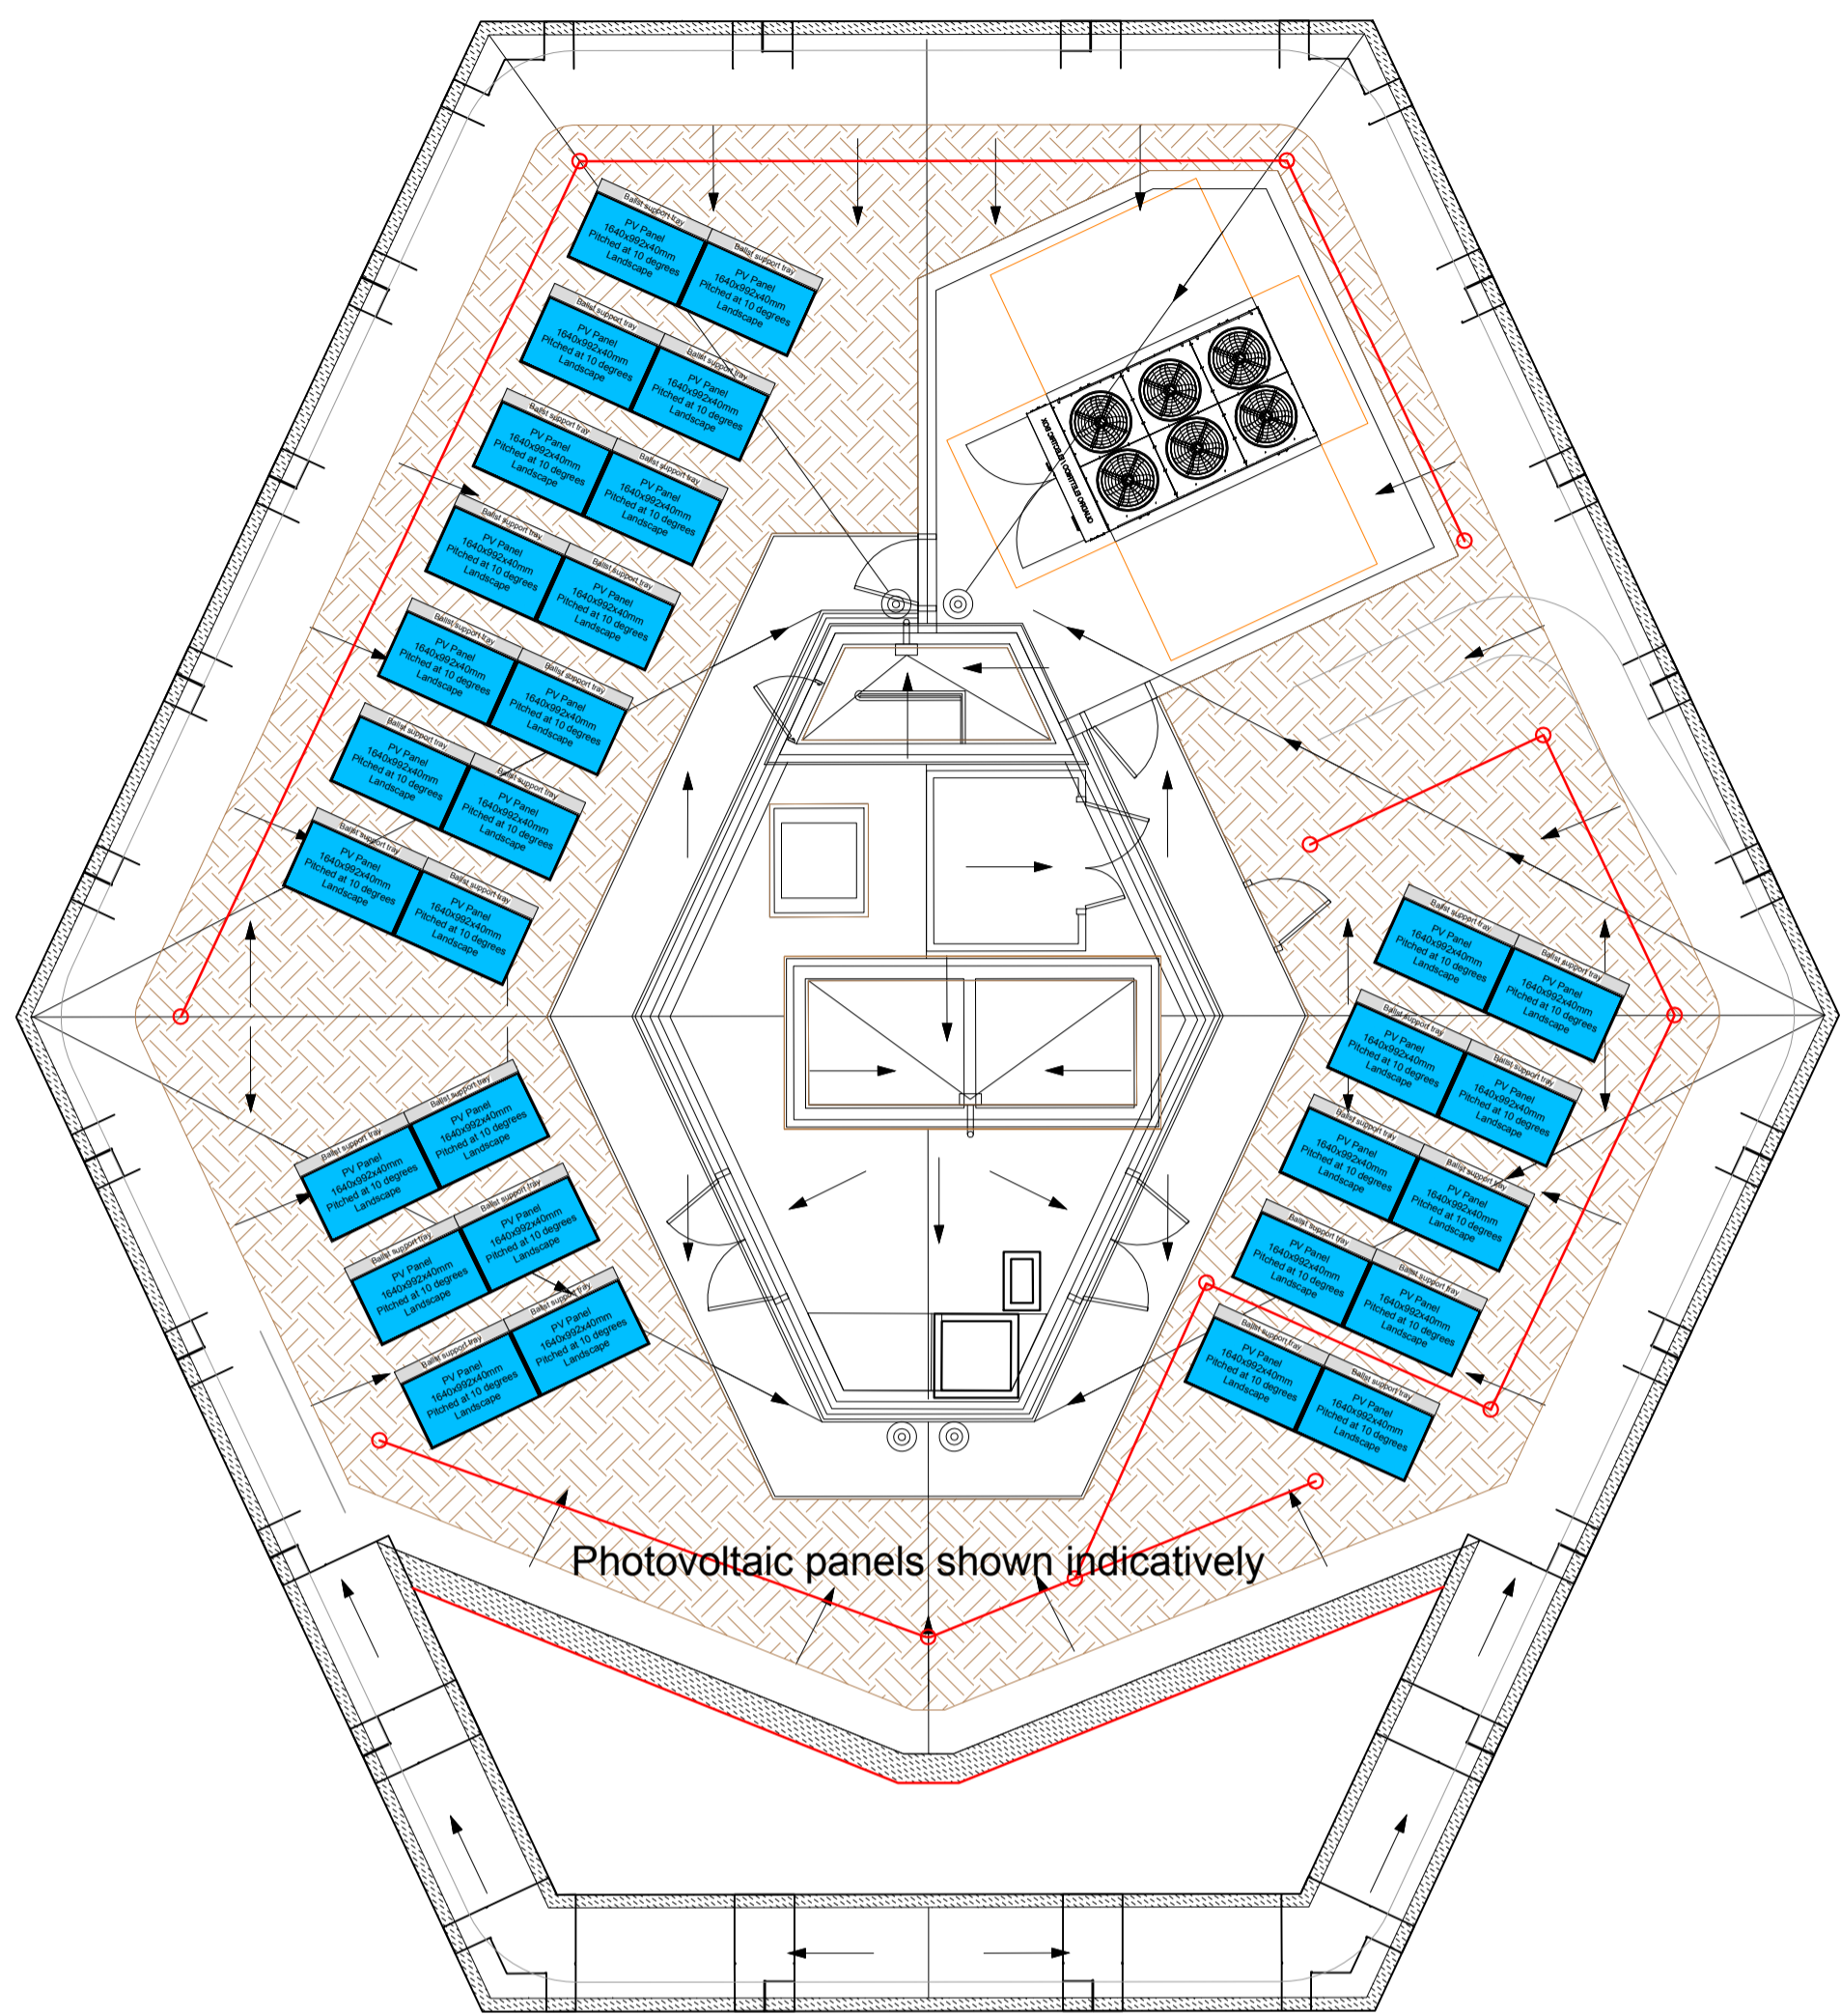


01 PROPOSED PARKER TOWER ROOF PLAN
5306 1:100 @ A1

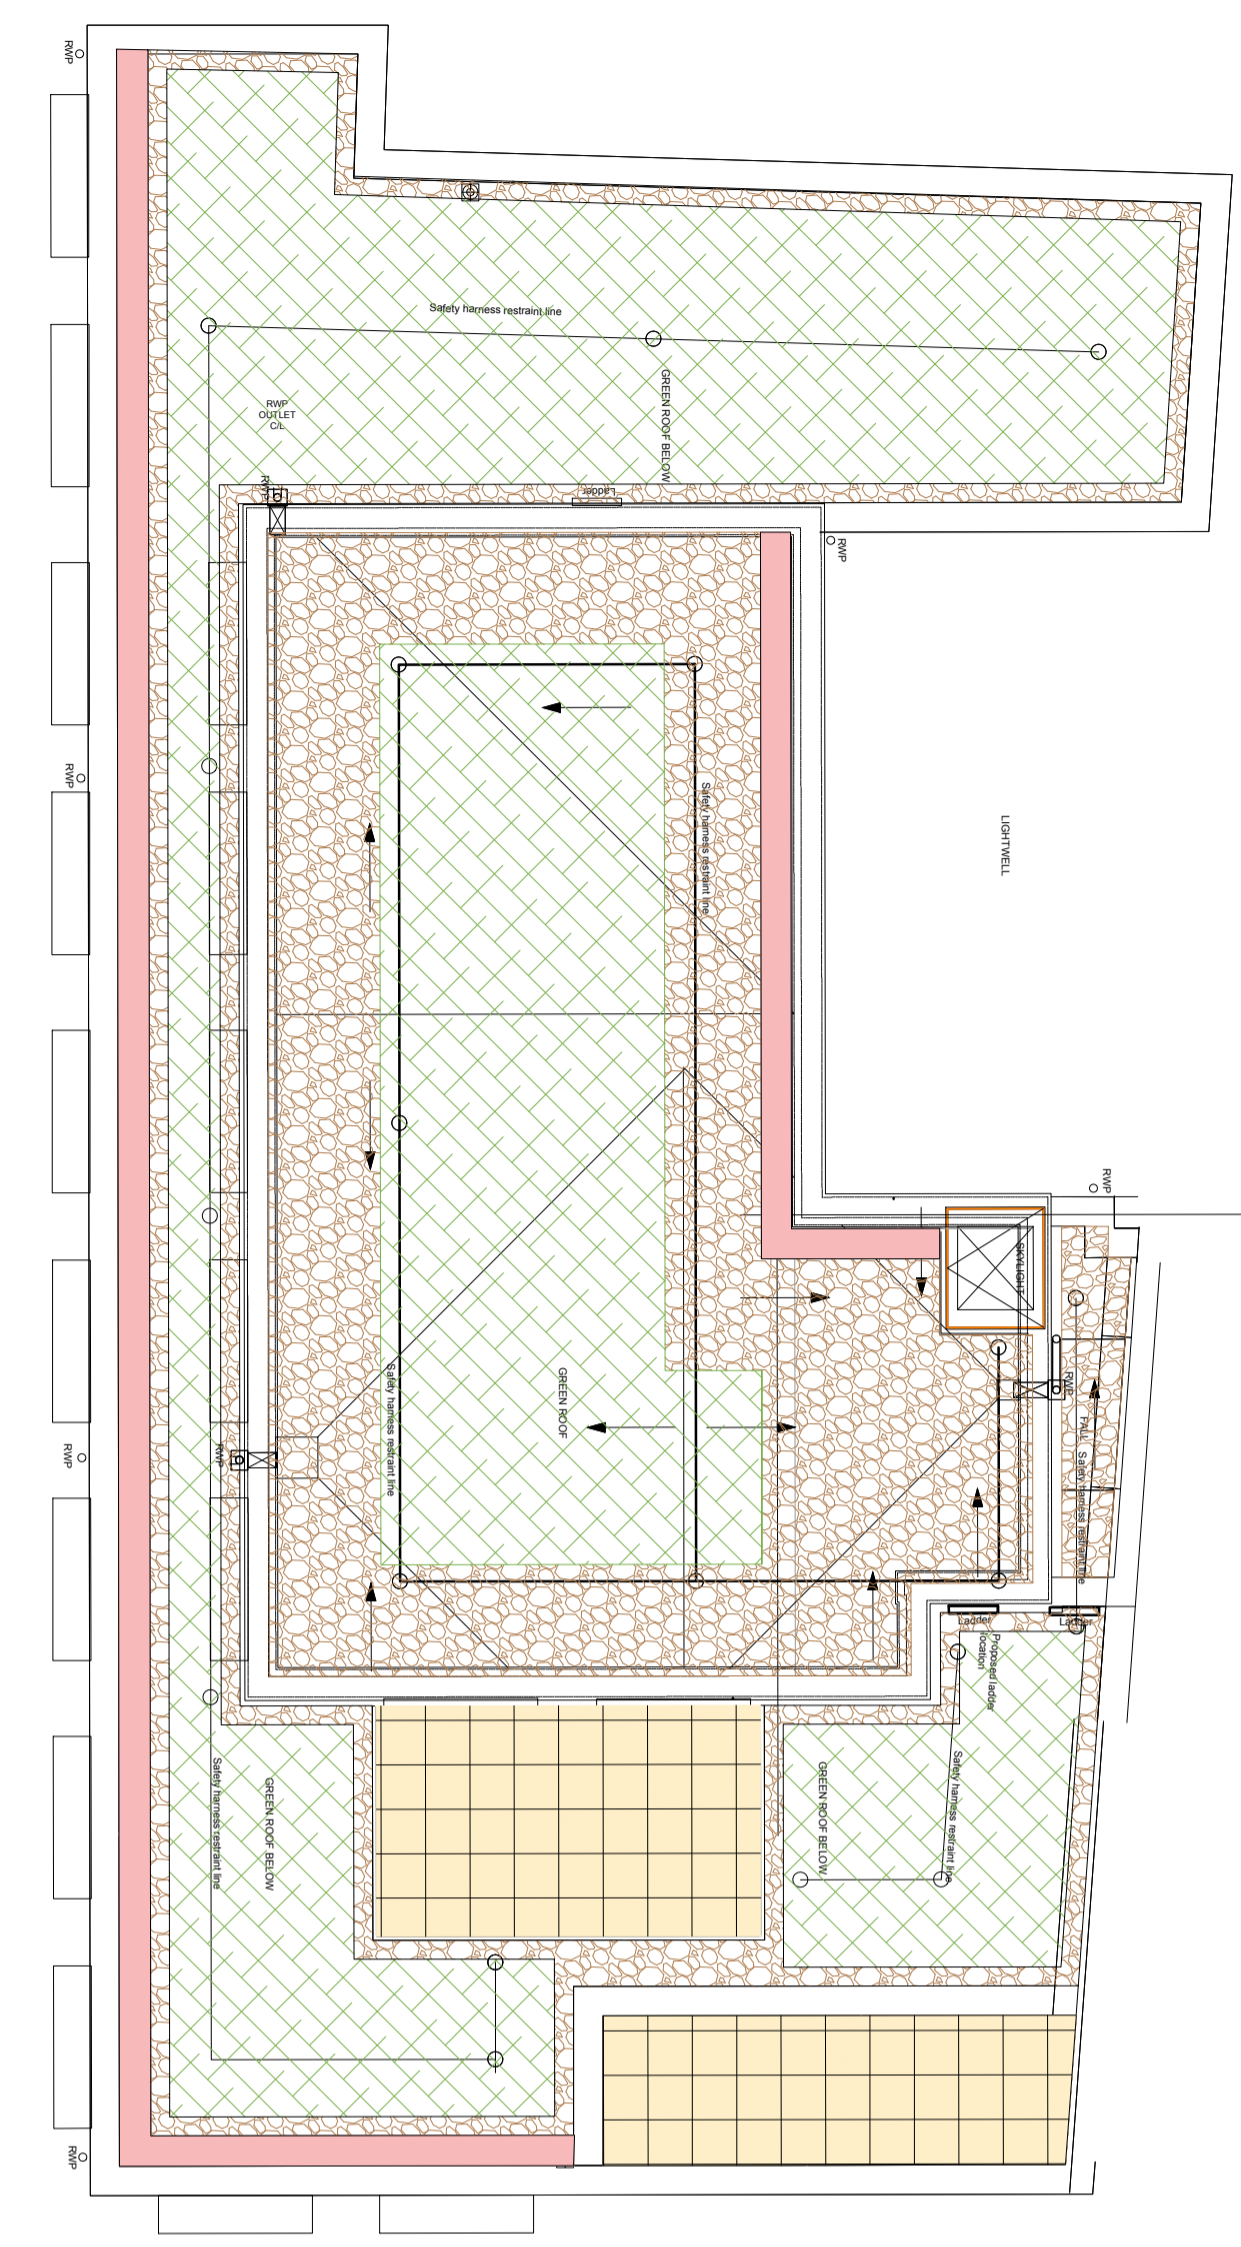

02 PROPOSED BLOCK A ROOF PLAN
5306 1:100 @ A1

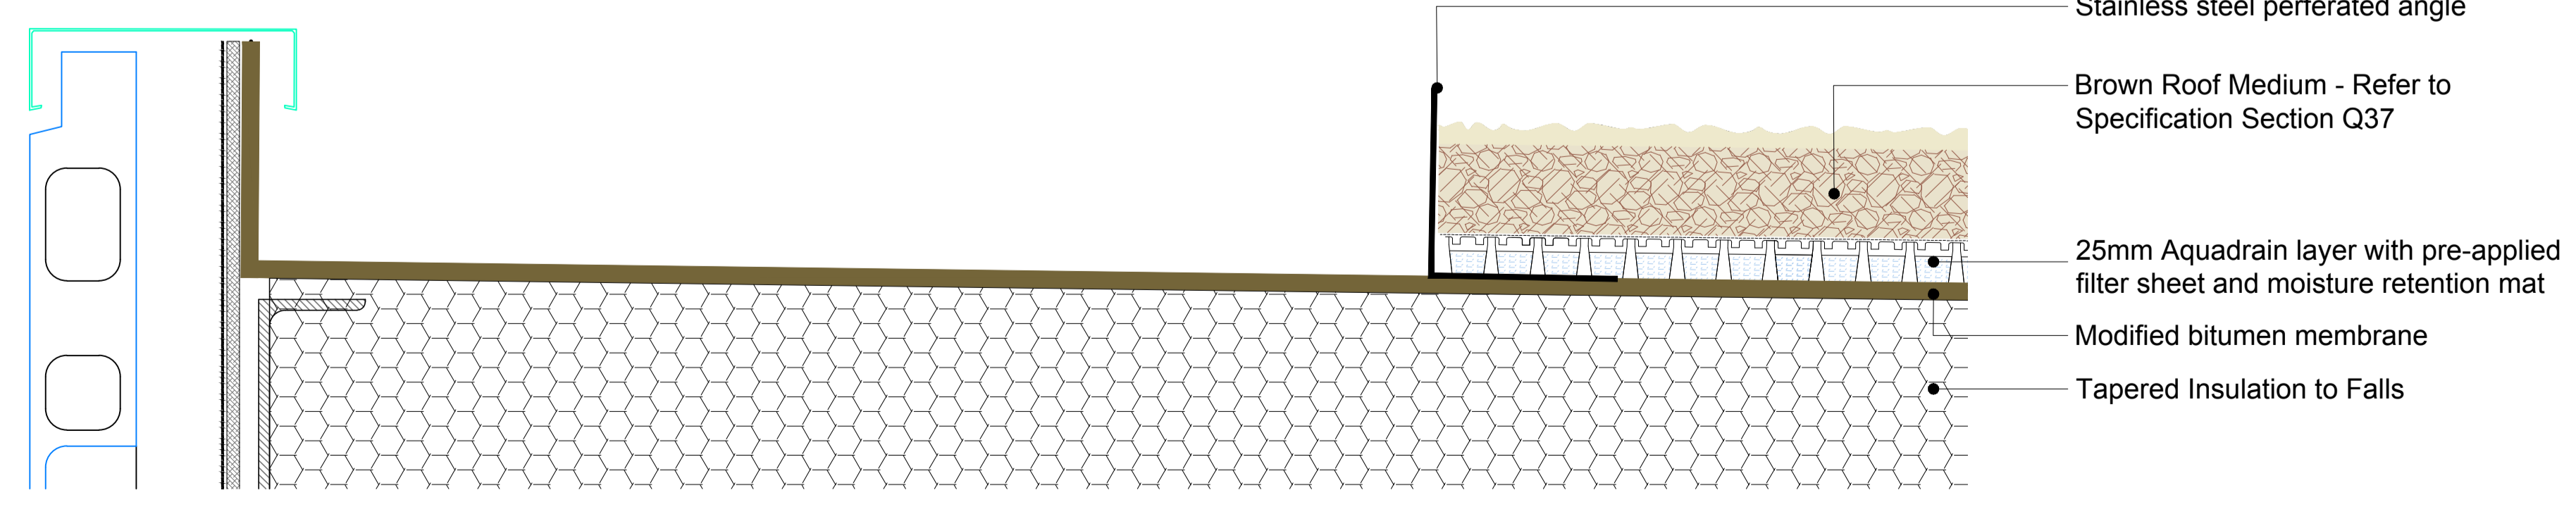

03 BROWN ROOF BUILD UP INCLUDING MARGIN DETAIL - MAIN TOWER
5306 1:5 @ A1

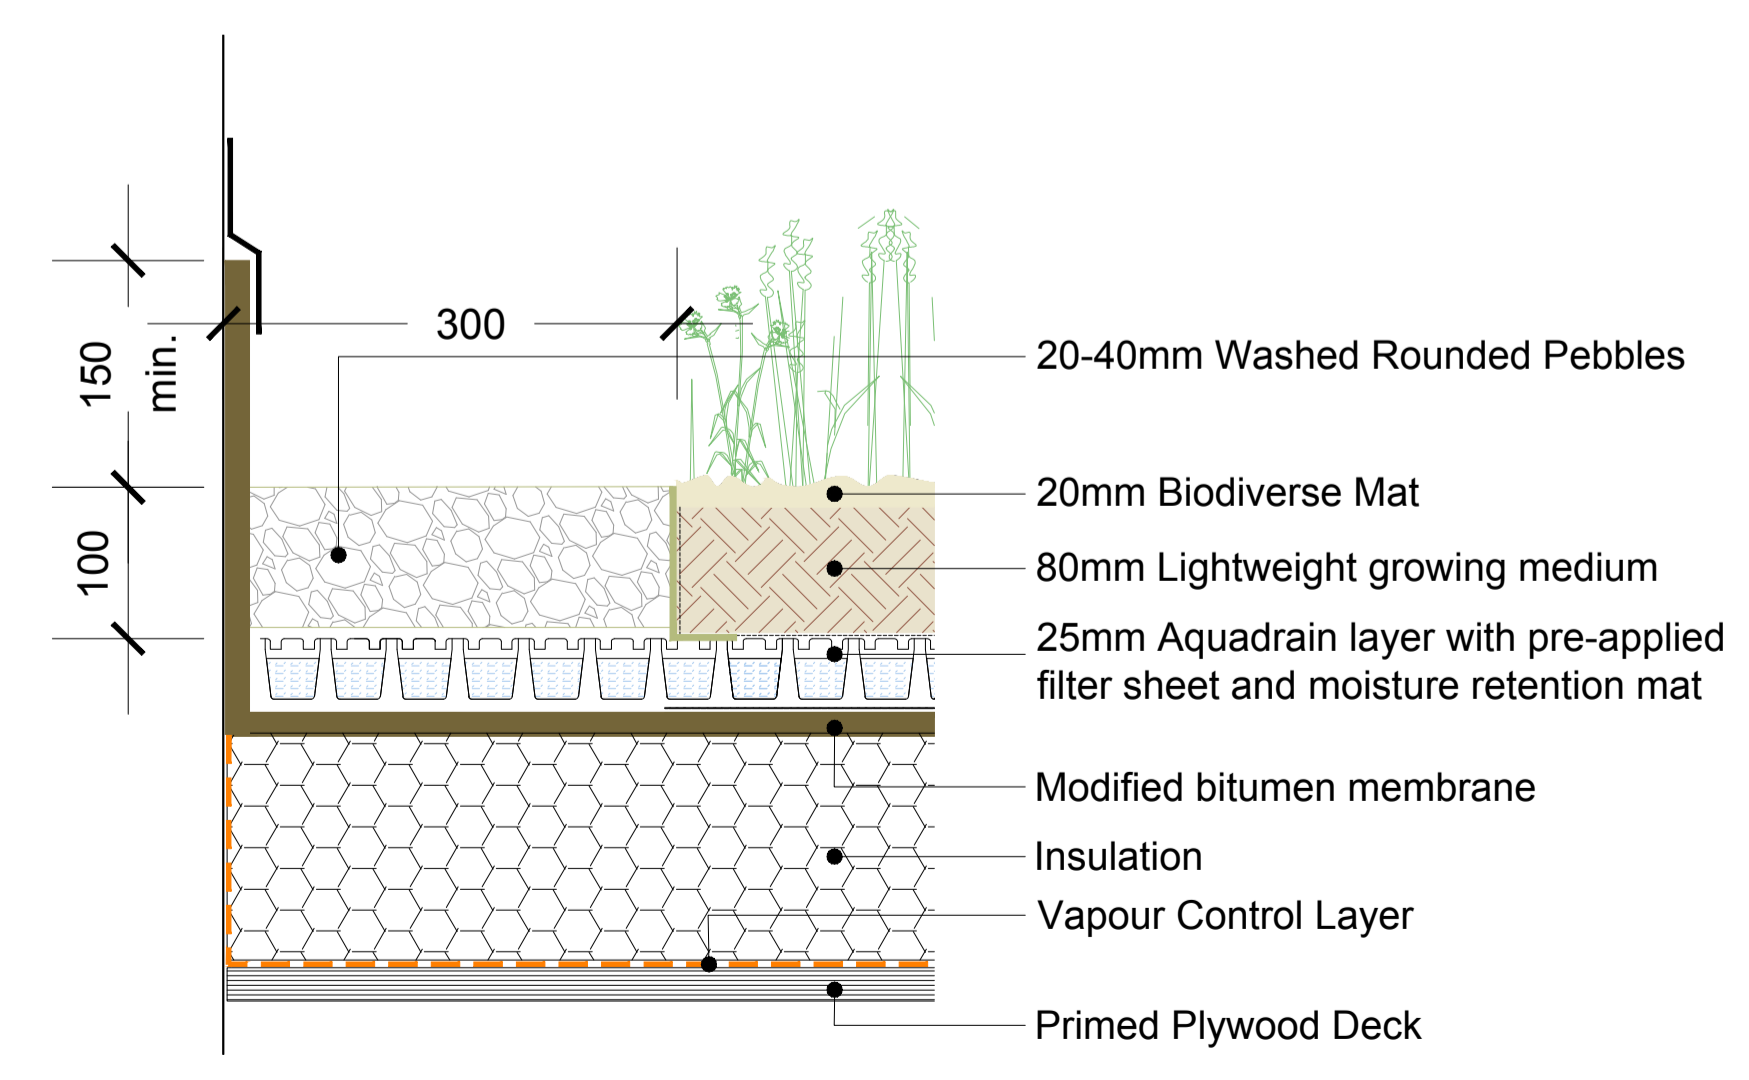

04 GREEN ROOF BUILD UP INCLUDING BALLAST MARGIN DETAIL - BLOCK A
5306 1:5 @ A1

P3	17.05.18	jb	Tower roof plan updated
P2	08.12.17	DF	Tower roof plans and details revised
P1	20.11.17	PG	PRELIMINARY ISSUE
No	Date	By	Comments

Revision Notes
Status:

PRELIMINARY

MOXLEY ARCHITECTS

47 Clapham High St London SW4 7TL
T +44 (0) 7720 8968 F +44 (0) 7627 2533
www.moxley.co.uk E info@moxley.co.uk

Client:
GROUPE LEGENDRE UK

Project:
PARKER TOWER
43-49 PARKER STREET
LONDON
WC2B 5PS

Drawing Title:
LANDSCAPE ROOF DETAILS
TOWER ROOF & BLOCK A

Scale: 1:100 / 1:5 at A1

Date:	Oct 2017	Drawn:		Chkd:	
Project:		Issuer:		Number:	

PARMOX 5 3 0 6 P3

MAL project file: 768 - Parker Tower