





part second floor as proposed

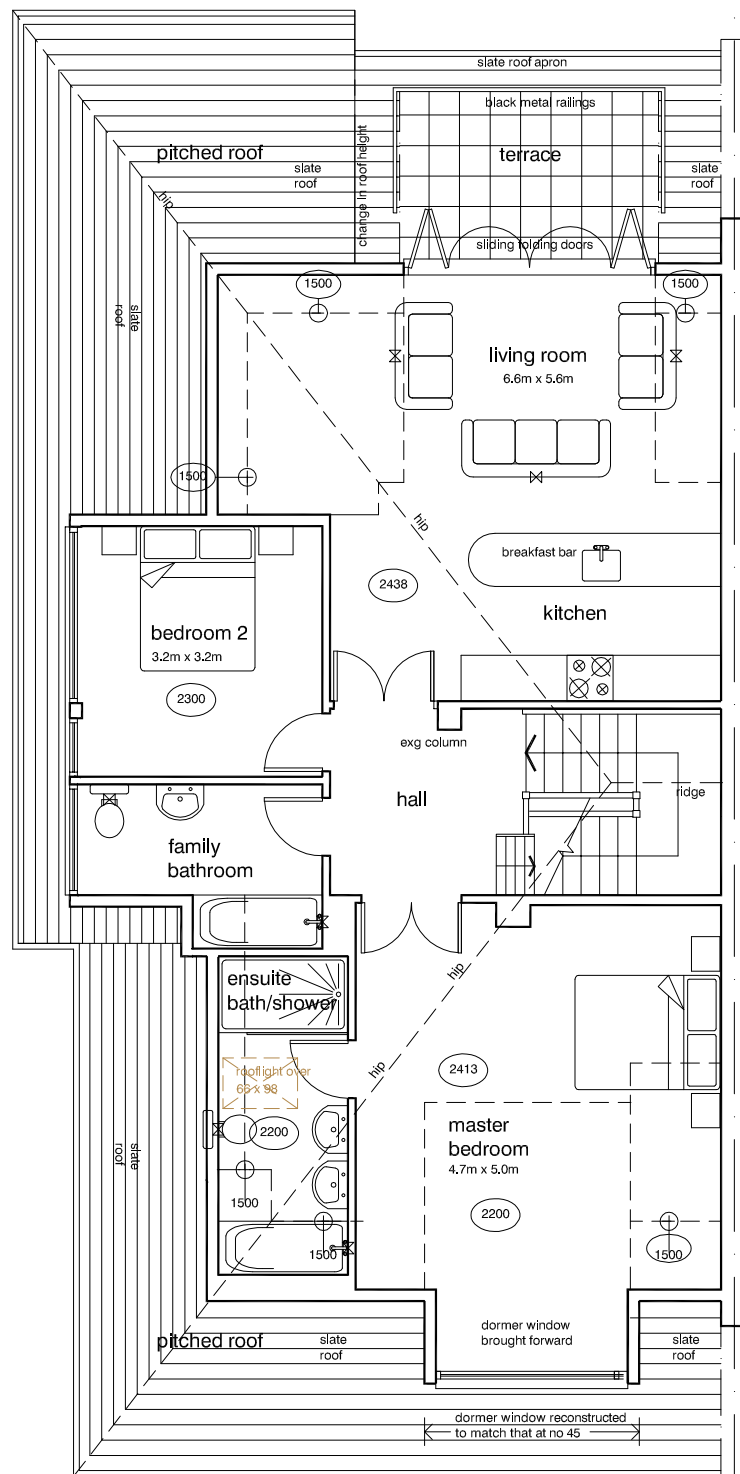

third floor plan proposed

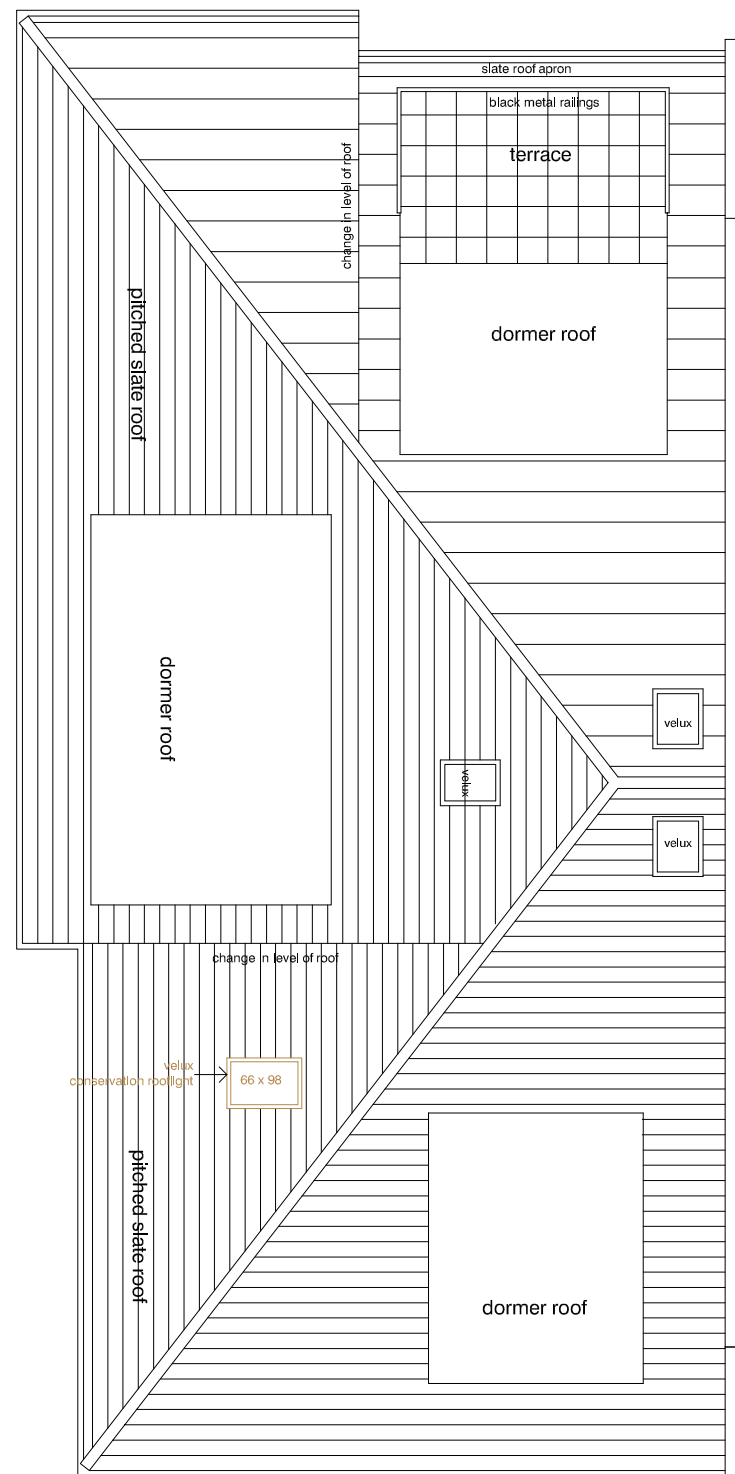

roof plan proposed

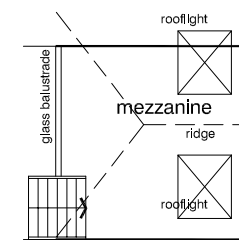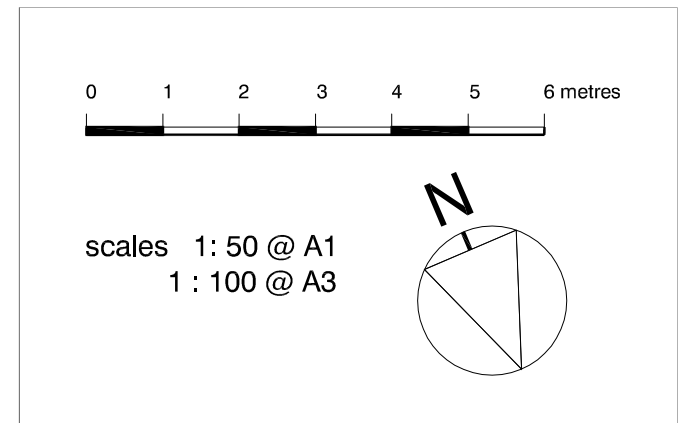

mezzanine

DVM
ARCHITECTS

4a Murray Street . London . NW1 9RE
Telephone 0207 485 2121 . Facsimile 0207 267 2527
e-mail: studio@dvmarch.com

Client
Mrs and Mrs Cumberland

Project
47 Belsize Park Gardens
London NW3

Title
Floor Plan
as proposed

Scale	Date	Job No.
1:50	22.05.18	1856
Drawing No.	Rev.	
1856-07	E	

All dimensions are to be checked on site.
© This drawing is copyright and remains the property of David & Victoria Mercer at all times and may not be reproduced in part or whole without written consent.