

PROPOSED GROUND FLOOR PLAN

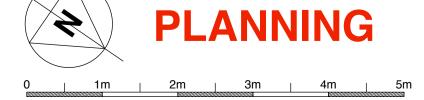

65 Camden High Street

Proposed shop door relocated to align with retained aluminium shopfront adjacent to public highway. New replacement aluminium shop frames, door and windows to be installed.

65 CAMDEN HIGH STREET

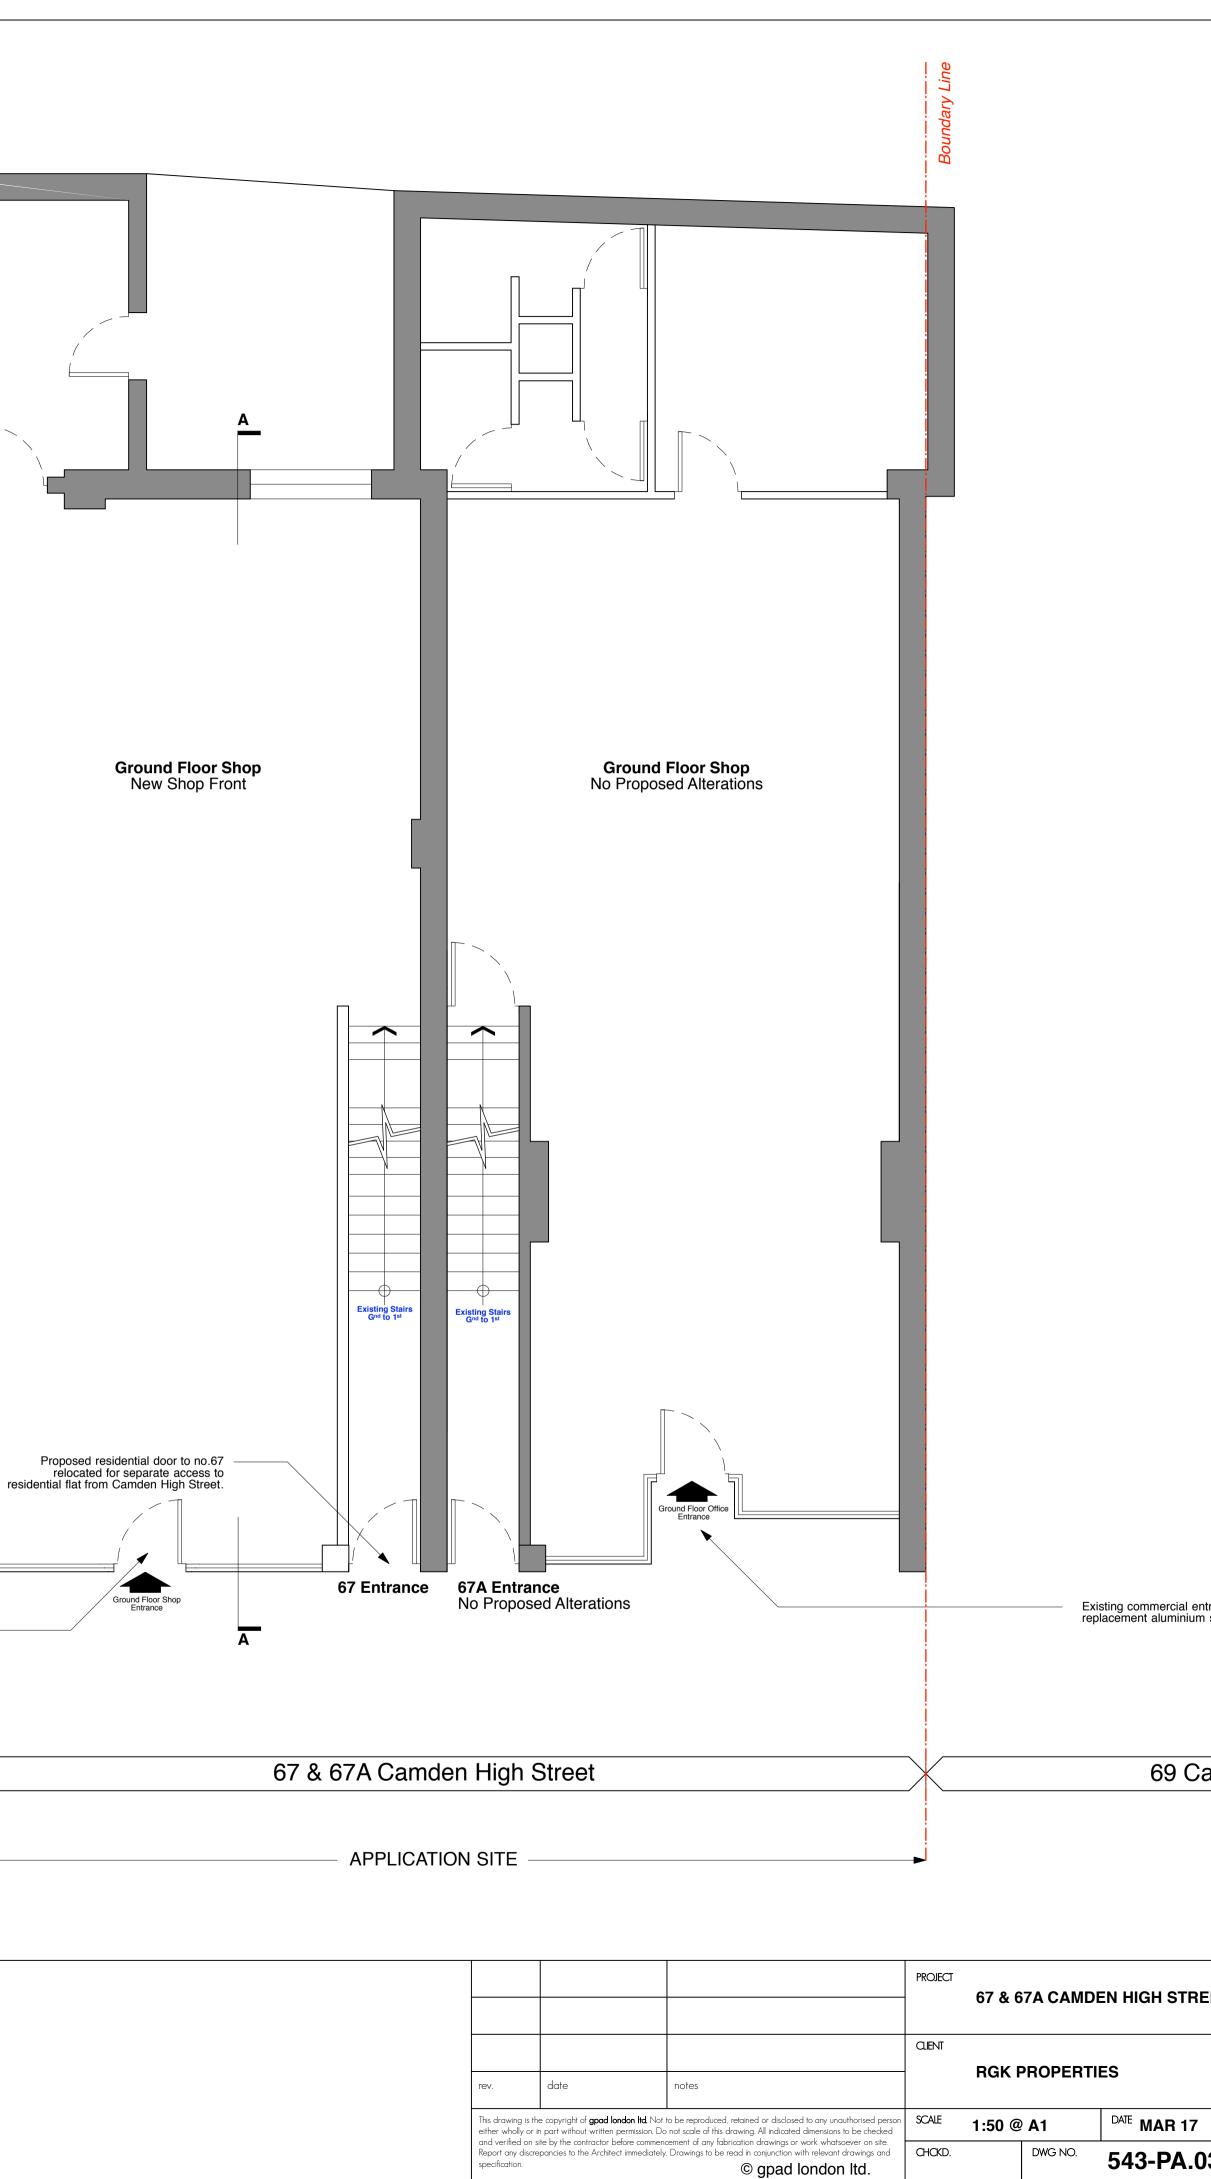

69 CAMDEN HIGH STREET

Existing commercial entrance to no.67A to be retained and new replacement aluminium shop frames, door and windows to be installed.

69 Camden High Street

REET, LONDON, NW1 7JL	DRAWING TITLE PROPOSED GROUND FLOOR PLAN
	architecture & interior design
DWG BY SF	T: 02075492133 Unit 1 F: 02075492144 9a Dallington Street
03	E: info@gpadlondonltd.com Clerkenwell W: www.gpadlondonltd.com London EC1V OBQ