



REV B  
Fence to rear of 14 St.  
Martins Lane omitted

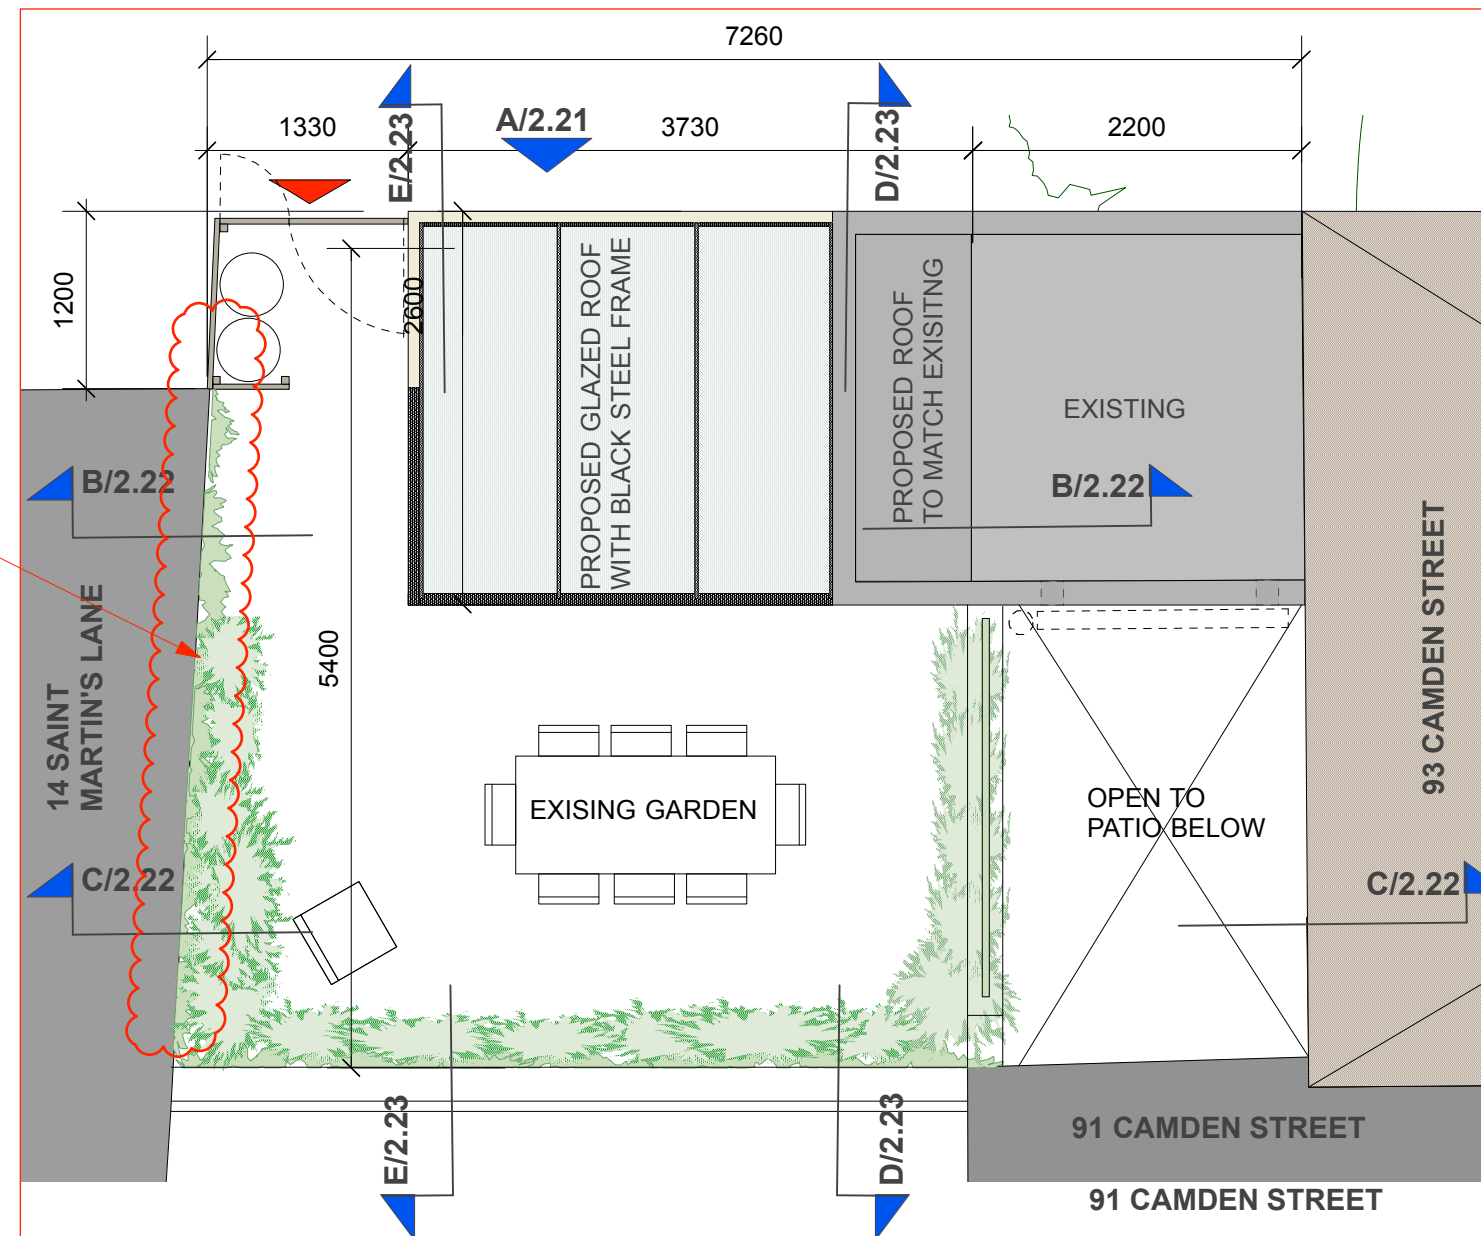

(B/P2.02) ROOF PLAN: PROPOSED EXTENSION scale 1:50

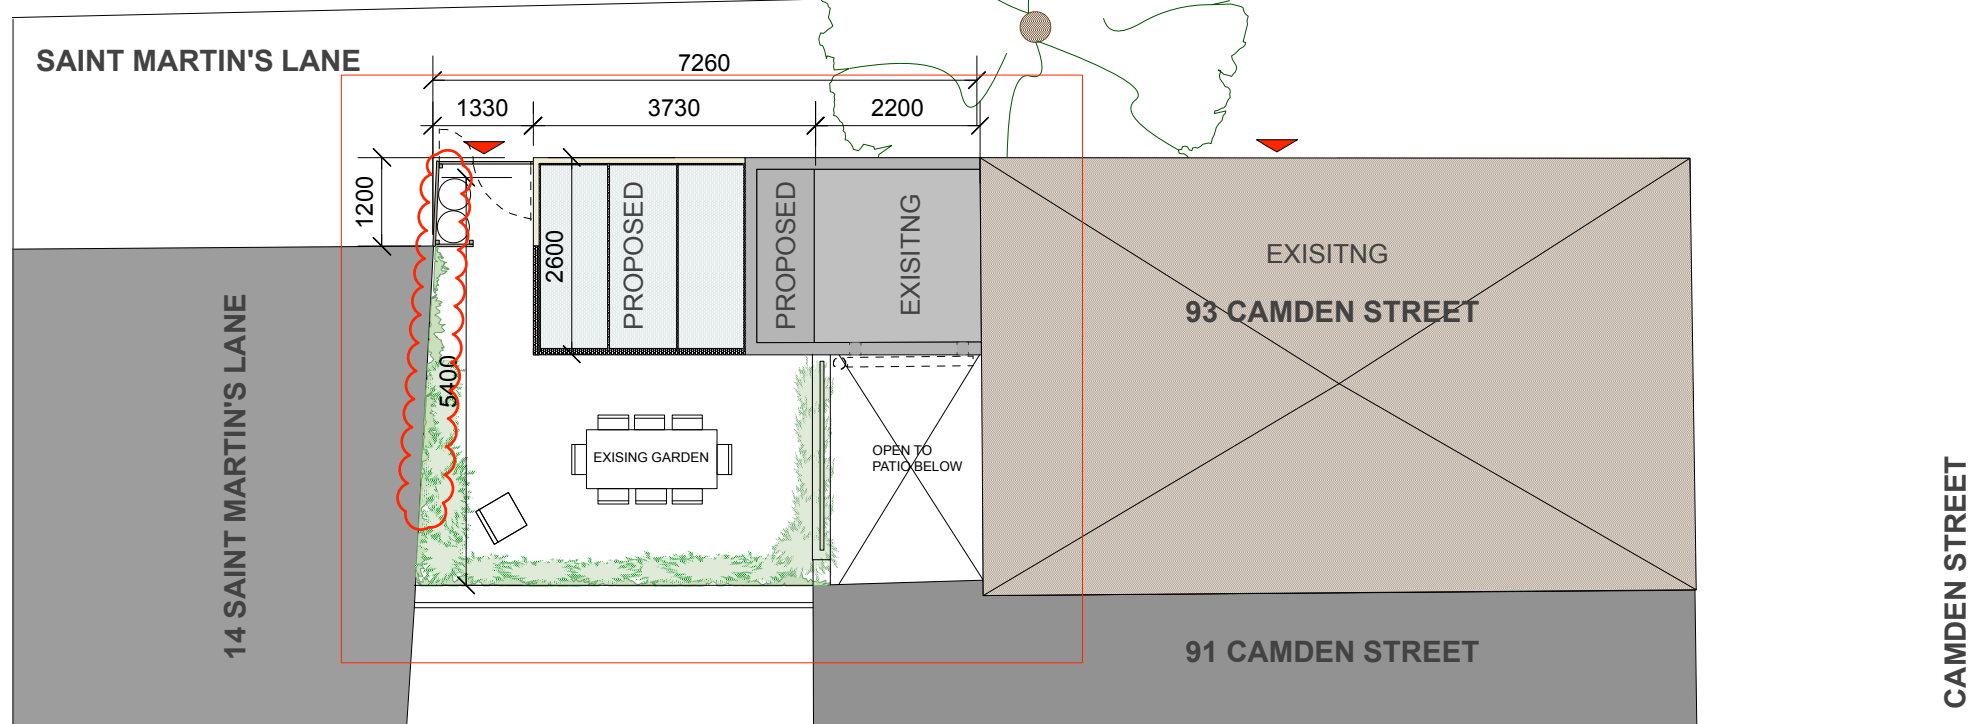

(A/P2.02) ROOF PLAN WITH PROPOSED EXTENSION scale 1:100

<b>PLANNING</b>
29/01/18 Planning
27/05/18 RevA: Timber fence to replace wall
31/05/18 RevB : Internal timber fence omitted
<b>93 CAMDEN STREET</b>
<b>P2.02 Rev B</b>
PROPOSED PLAN: ROOF
Scale 1:100@A3
Naomi de Graaf 93 Camden St London NW1 0HP