


CTP/E7/11/35/16219

note

This is a metric drawing.
 Dimensions are in -
 Main dimensions are indicated by the grid -
 Do not scale off this drawing.
 Check dimensions on site.

41 WILLOW Rd		date	by	revision	Section A-A									
Moxley, Jenner and Partners Architects, Quantity Surveyors, Civil & Environmental Engineers 77 Eaton Terrace LONDON SW1 W 8TN telephone 01 730 9745/8085		date 11/8/73	drawn HJB	scale 1:50	status Survey	project 306	drawing no. 1-4	revision	subdivision	source	category	functional element	definitive attribute	sheet no.

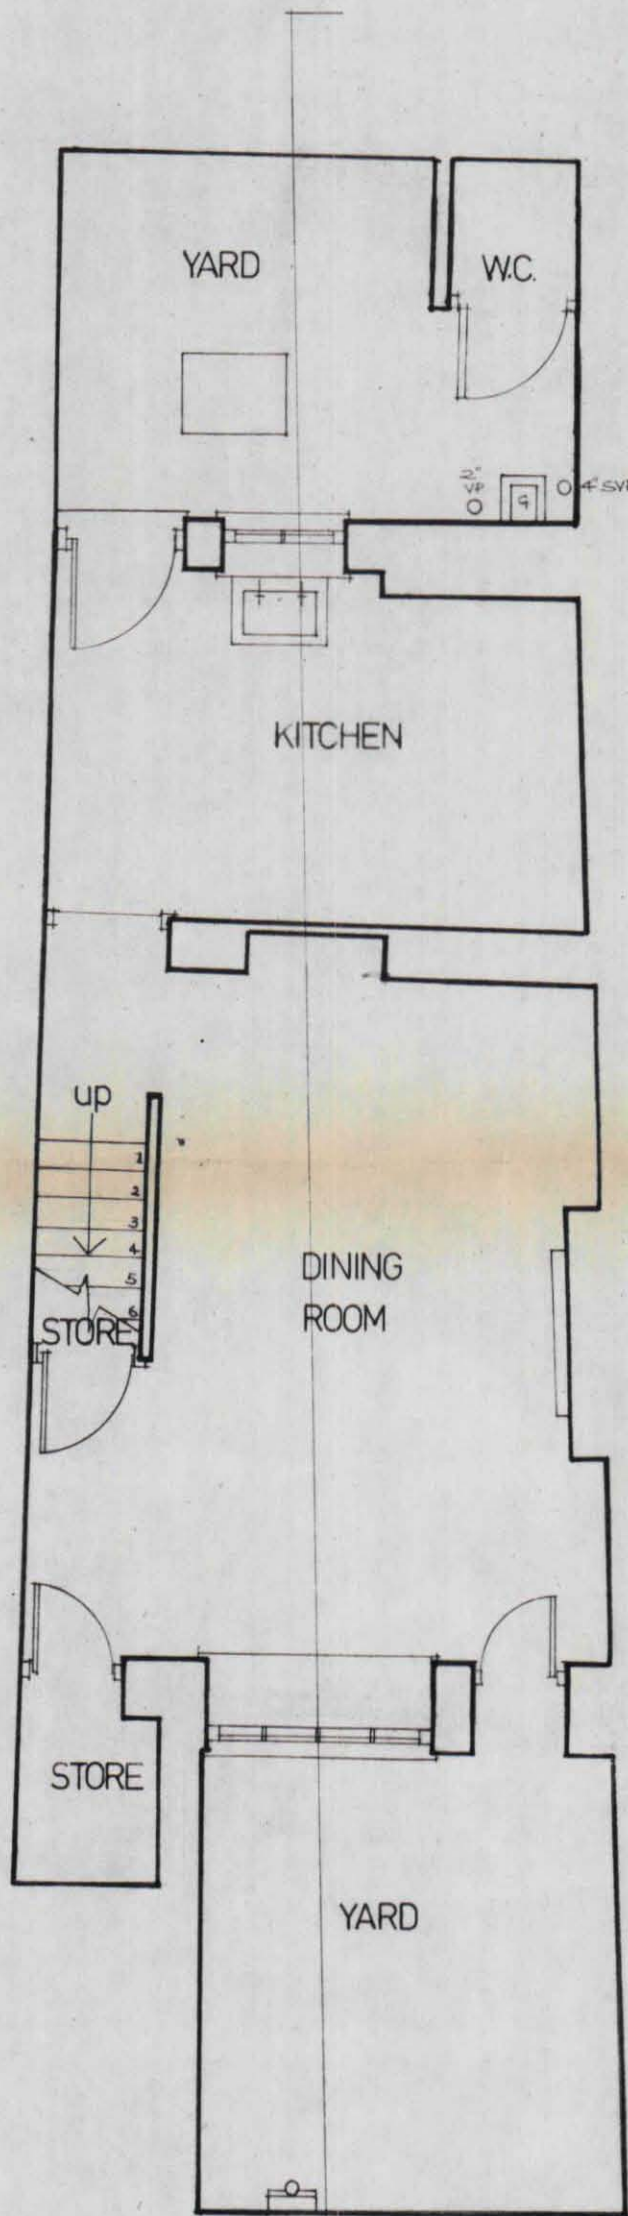


CTP/E7 / 11 / 35 / 16219

note

This is a metric drawing.
 Dimensions are in -
 Main dimensions are indicated by the grid -
 Do not scale off this drawing.
 Check dimensions on site.

41 WILLOW Rd.		11/3	by JJB	revision A	BASEMENT									
Moxley, Jenner and Partners Architects, Quantity Surveyors, Civil & Environmental Engineers 77 Eaton Terrace LONDON SW1 W 8TN telephone 01 730 9745/8085		date 11/3/73	drawn HJB	scale 1:50	status Survey	project 306	drawing no. 1-1	revision A	subdivision	source	category	functional element	definitive attribute	sheet no.

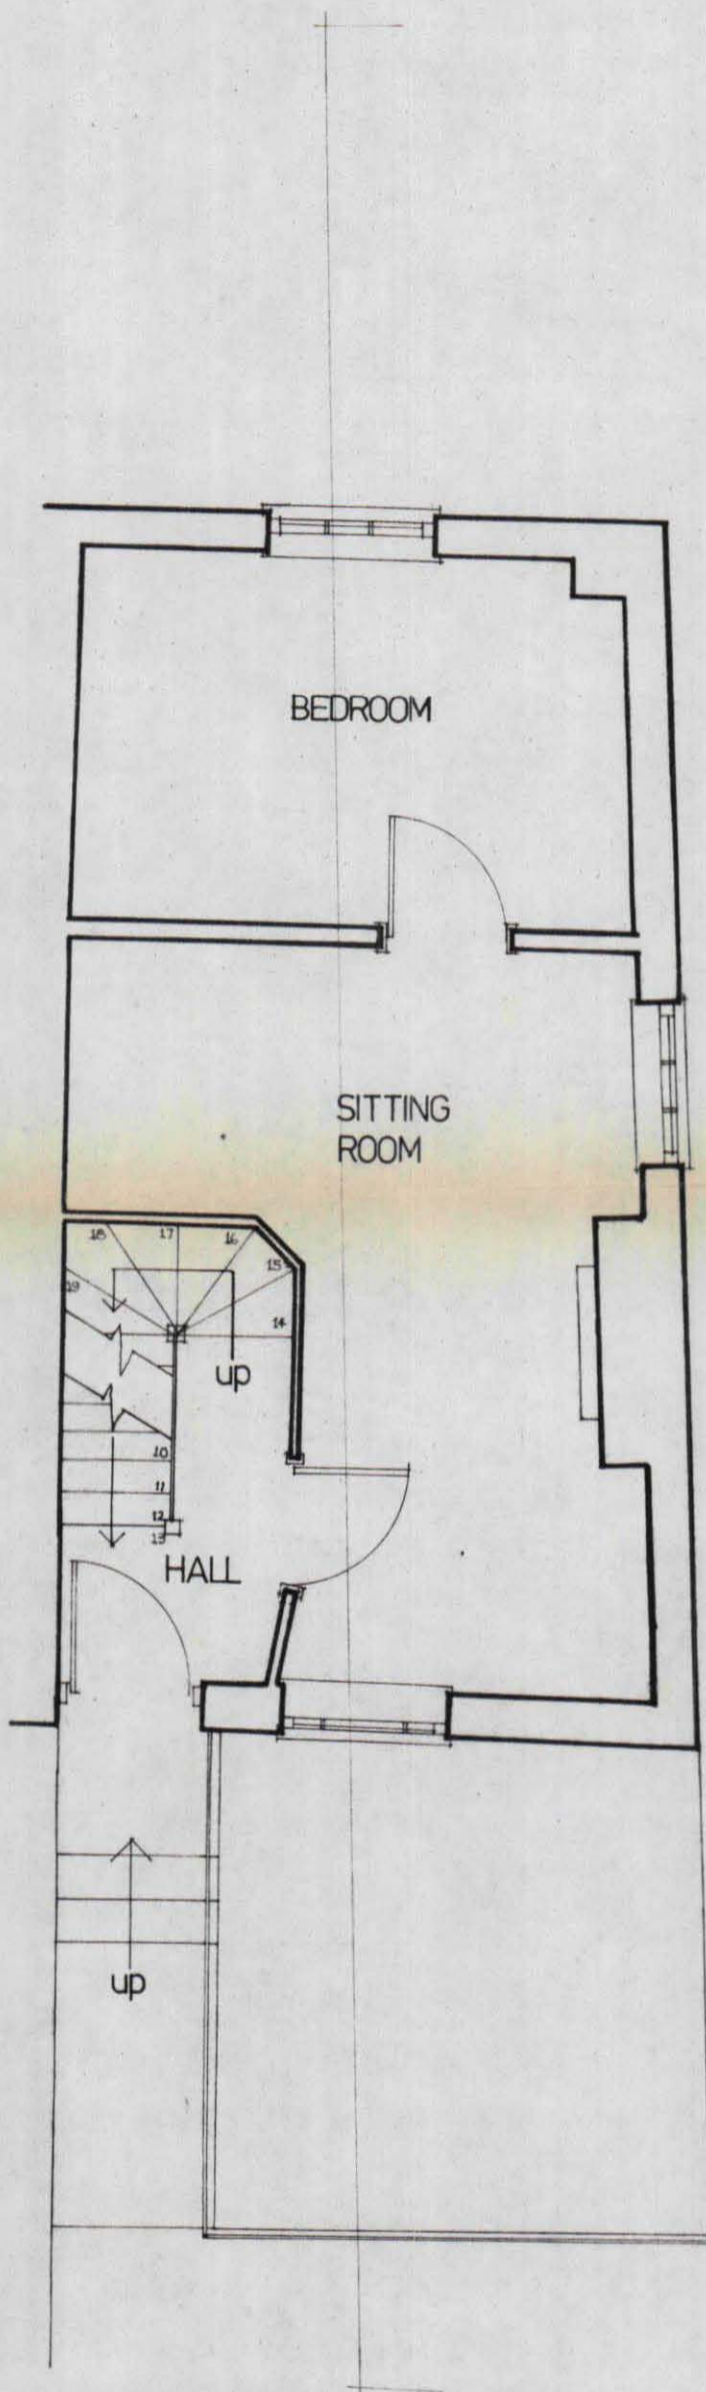


CTP/E7 / 11 / 35 / 16219

note

This is a metric drawing.
 Dimensions are in -
 Main dimensions are
 indicated by the grid -
 Do not scale off this drawing.
 Check dimensions on site.

41 WILLOW Rd		date	by	revision											
		Survey			Gd. floor										
Moxley, Jenner and Partners		date	11/3/73	project	306	drawing no.	1-2	revision		subdivision	source	category	functional element	definitive attribute	sheet no.
Architects, Quantity Surveyors, Civil & Environmental Engineers 77 Eaton Terrace LONDON SW1 W 8TN telephone 01 730 9745/8085		drawn	H.J.B.	scale	1:50										

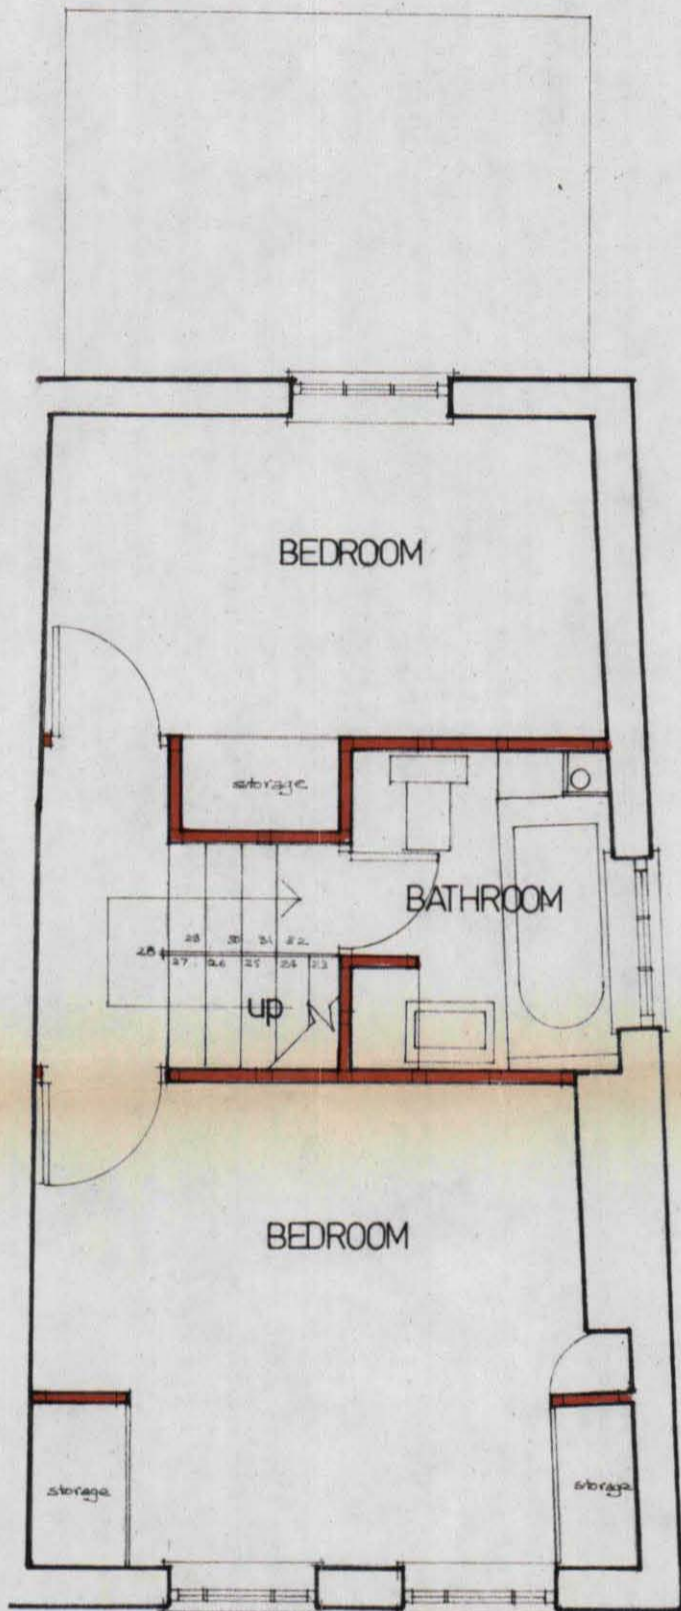


GTP/E7 / 11 / 35 / 16219

note

This is a metric drawing.
 Dimensions are in -
 Main dimensions are indicated by the grid -
 Do not scale off this drawing.
 Check dimensions on site.

date		by		revision							
41 WILLOW ROAD, N.W.3.				status		Proposal		First Floor Plan			
Moxley, Jenner and Partners		date 5/4/73		project		drawing no.		revision		sheet no.	
Architects, Quantity Surveyors, Civil & Environmental Engineers		drawn HJB		306		9:3					
77 Eaton Terrace LONDON SW1 W 8TN		scale 1:50									
telephone 01 730 9745/8085											

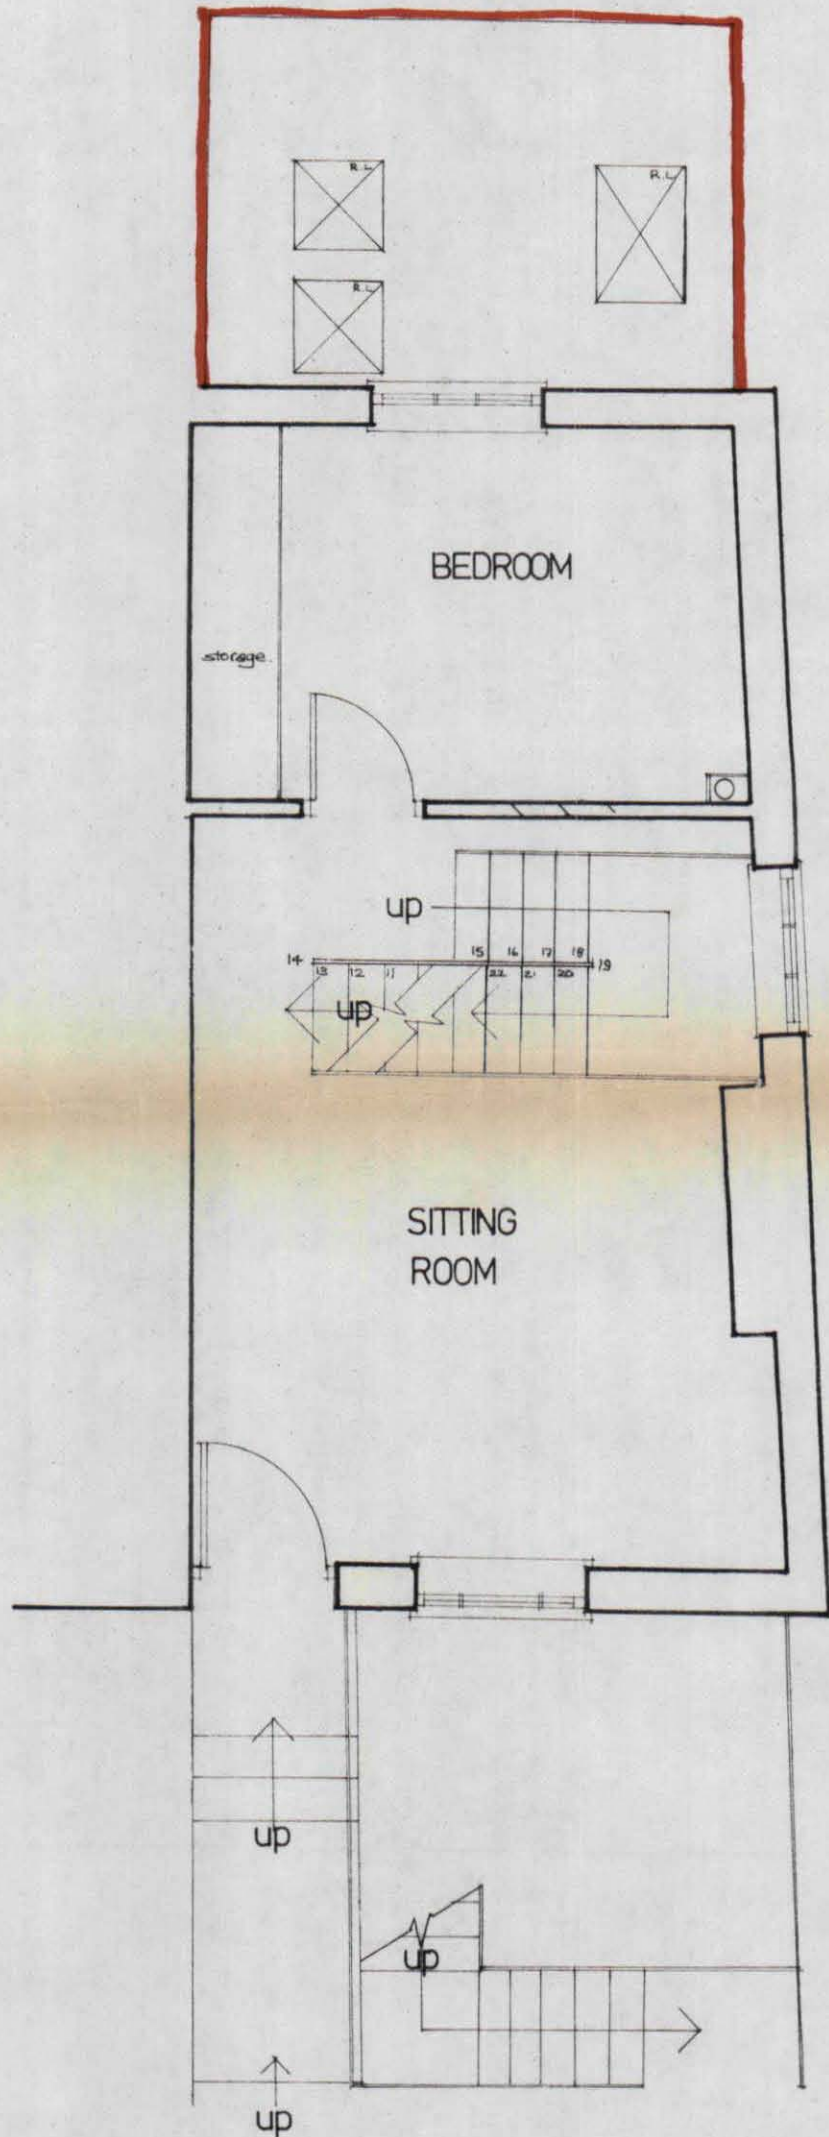

CTP/E7 / 11 / 35 / 16219

note

This is a metric drawing.
 Dimensions are in -
 Main dimensions are indicated by the grid -
 Do not scale off this drawing.
 Check dimensions on site.

41 WILLOW ROAD, N.W.3.		date	by	revision								
		status			Ground Floor Plan							
Moxley, Jenner and Partners		date	5/1/73	project	drawing no.	revision	subdivision	source	category	functional element	definitive attribute	sheet no.
Architects, Quantity Surveyors, Civil & Environmental Engineers 77 Eaton Terrace LONDON SW1 W 8TN telephone 01 730 9745/8085		drawn	BJB	306	9:2							
		scale	1:50									