





**Dimensions Note:**  
All sizes to be checked on site by main contractor prior to order.


**Drawing Key:**  
 Indicates existing solid walls.  
 Indicates existing stud walls.

**Line Type Key:**  
 Cornice / downstand / ceiling profile.


- Drawing Notes:**
1. Roof fascia over head
  2. Gully
  3. RWP
  4. Wood burning stove
  5. Gas meter
  6. Virgin data unit
  7. Protected tree
  8. 450mm step
  9. 400mm step
  10. Manhole
  11. SVP
  12. Vent pipe
  13. Combination boiler
  14. Flat, glazed roof.
  15. Flat roof, with concrete tiles.

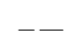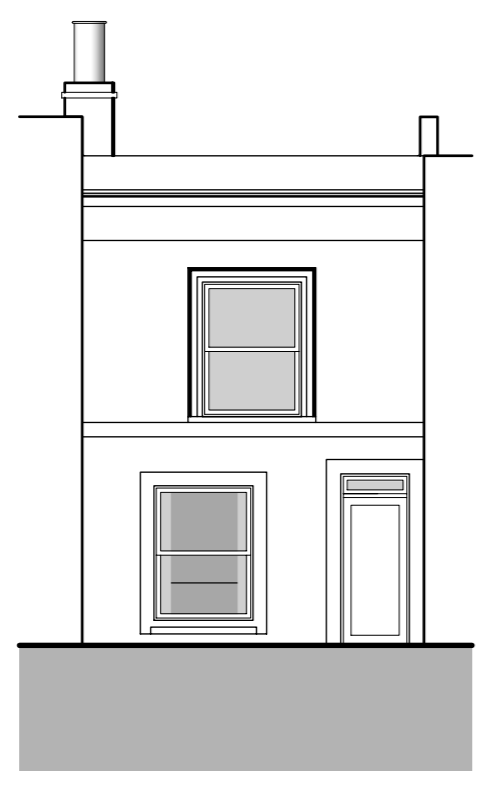


1 West (Front) Elevation  
Scale: 1:100

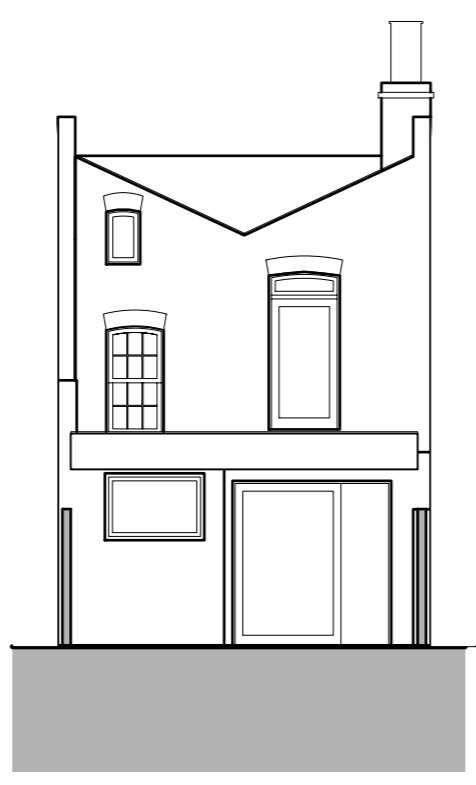


2 East (Back) Elevation  
Scale: 1:100

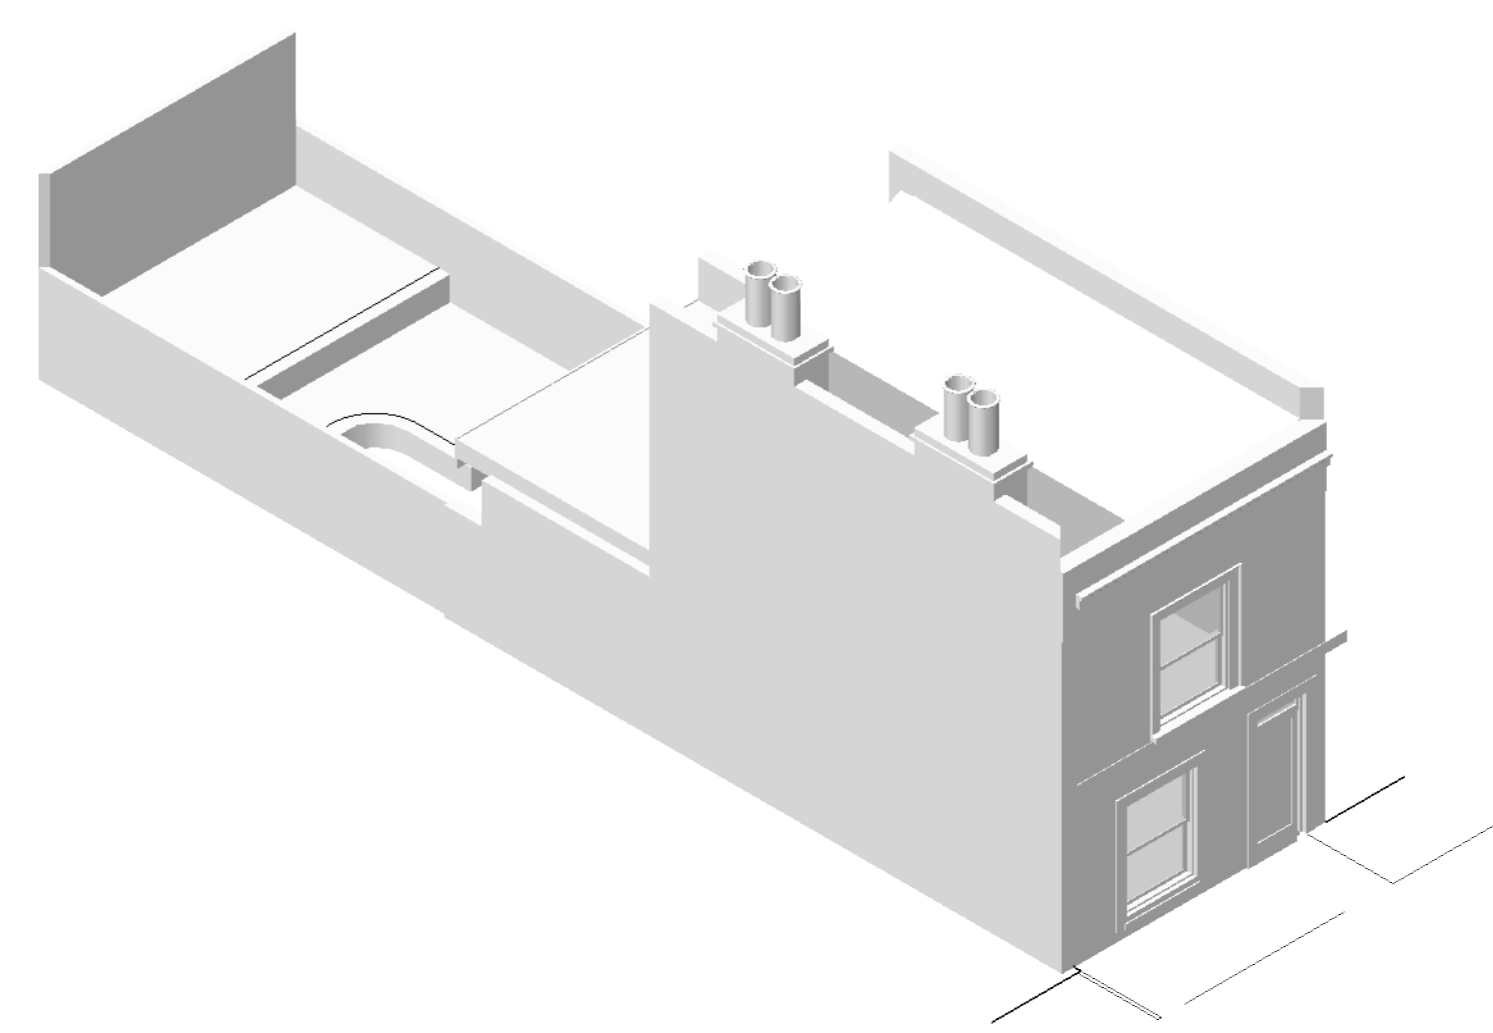


9 Axonometric 1  
Scale: 1:100

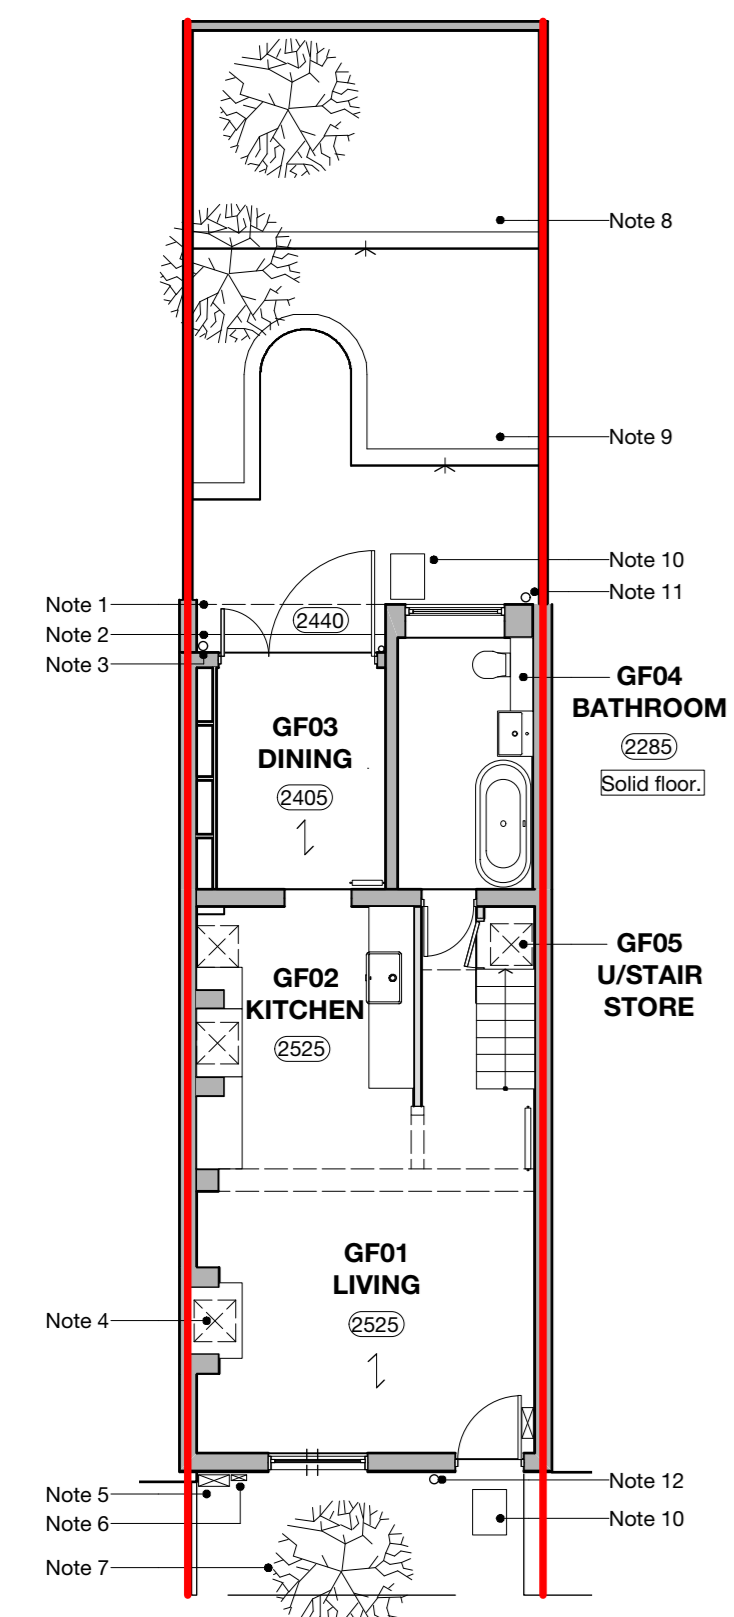


3 Ground Floor Plan  
Scale: 1:100

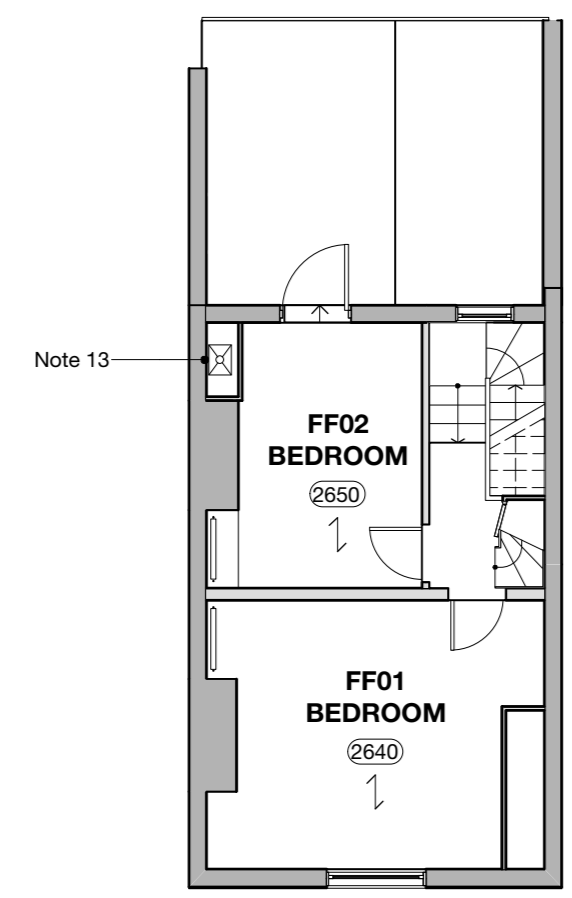


4 First Floor Plan  
Scale: 1:100

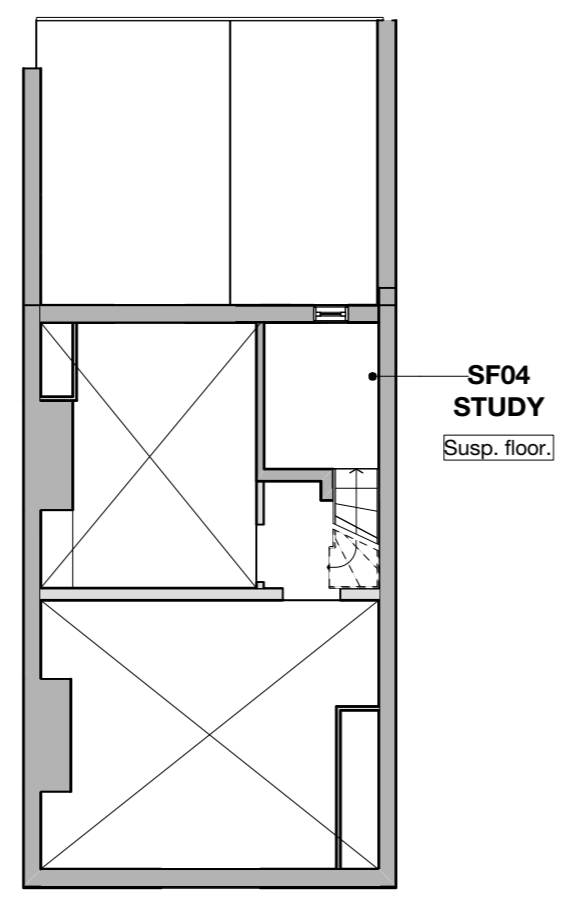


5 Second Floor Plan  
Scale: 1:100

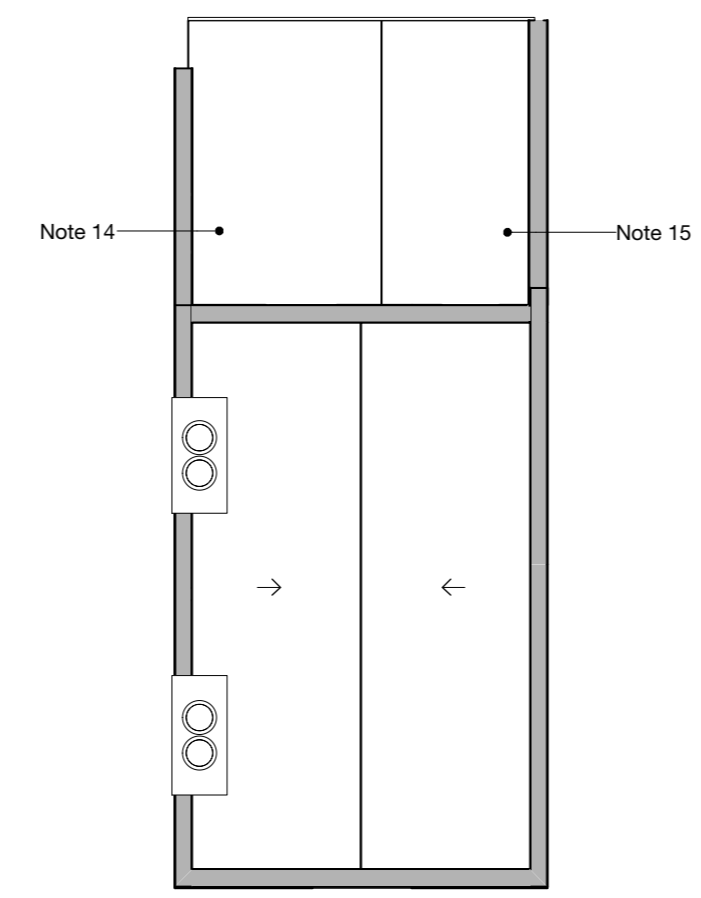


6 Roof Plan  
Scale: 1:100

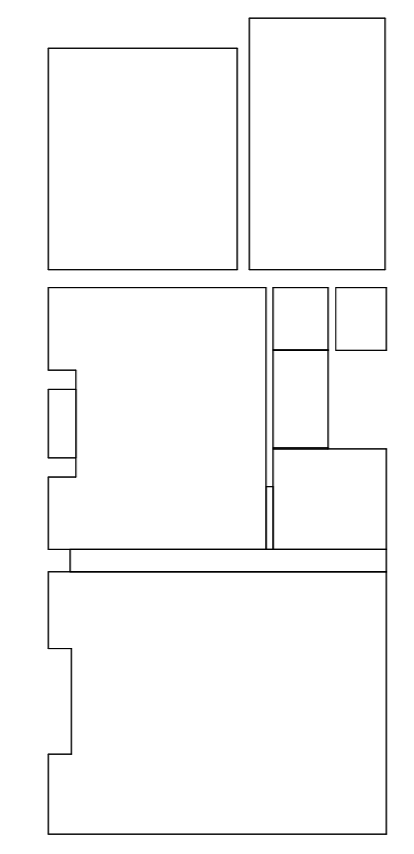

7 Ground Reflected Ceiling Plan  
Scale: 1:100


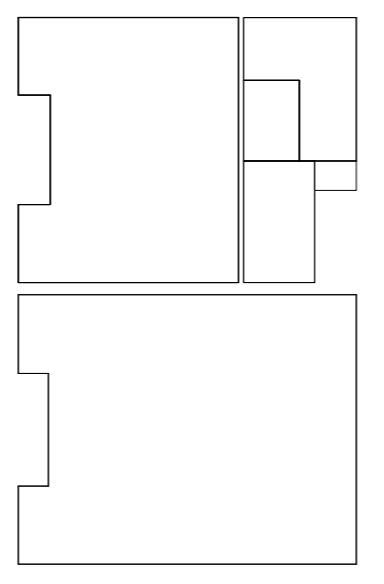


8 First Reflected Ceiling Plan  
Scale: 1:100

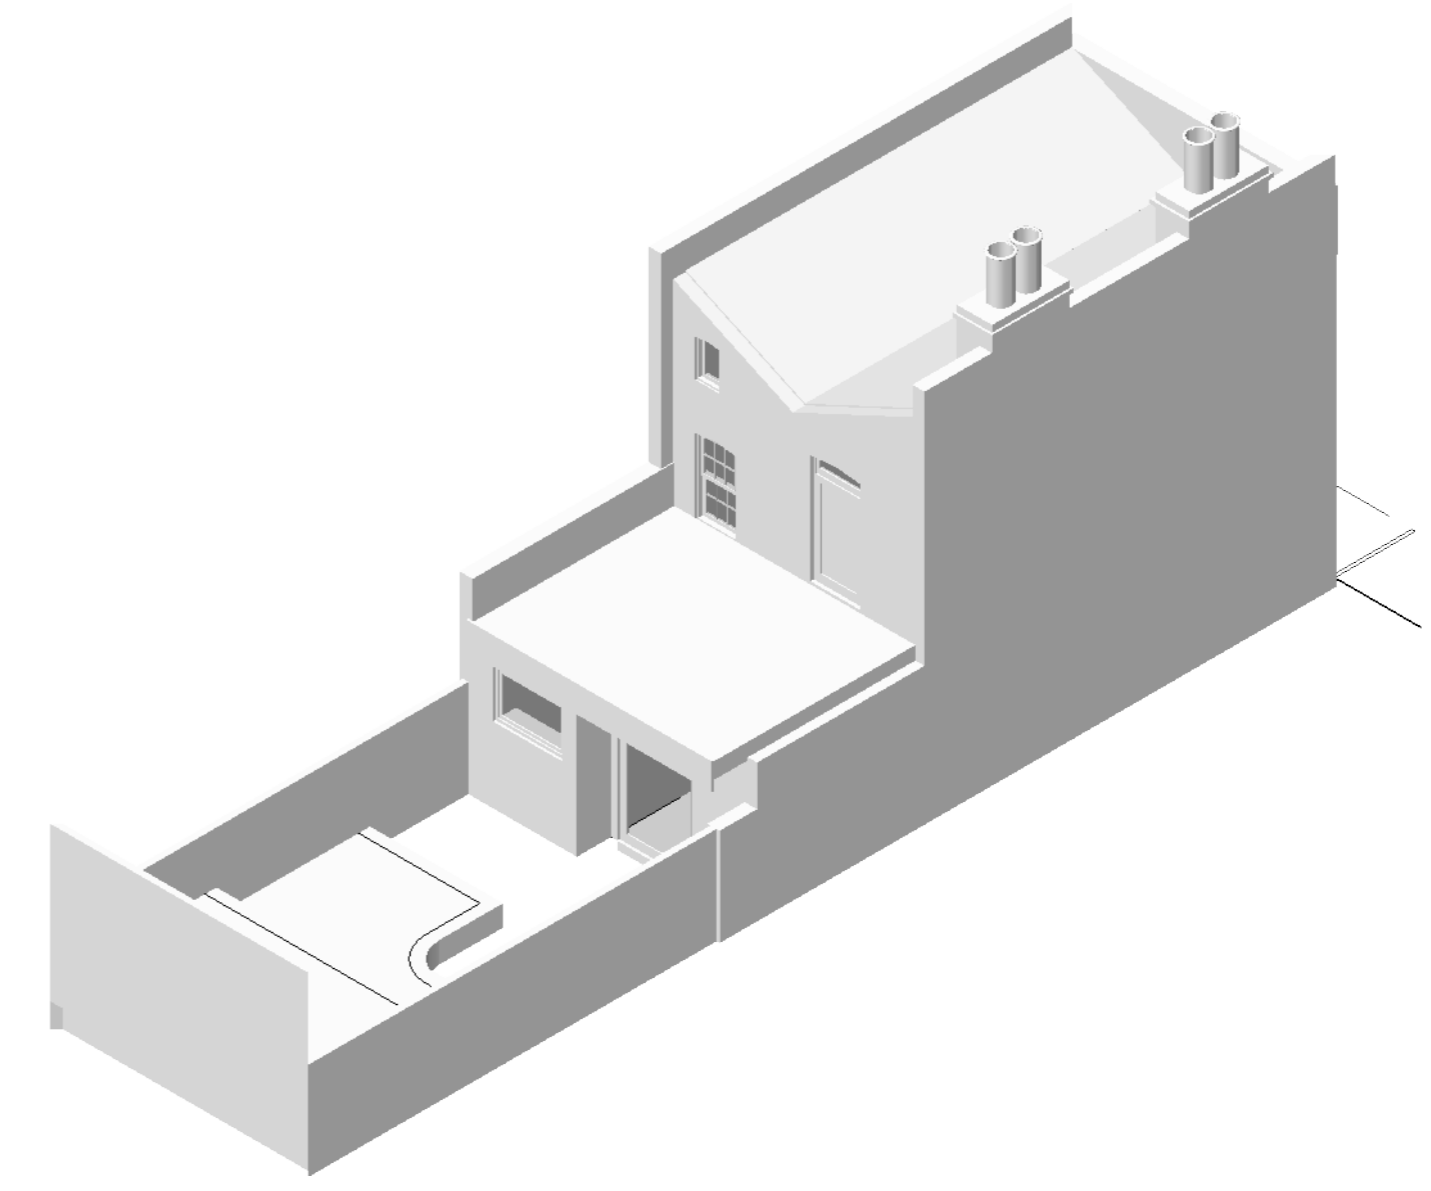

10 Axonometric 2  
Scale: 1:100

Revisions:

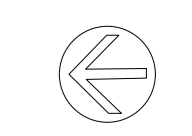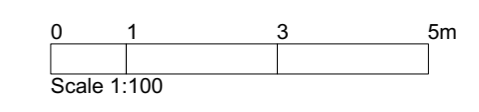

**sommermacdonaldarchitects**  
126/2 Calton Road Edinburgh EH8 8JQ • 0131 558 7575  
www.sommermacdonald.co.uk

Project Address:  
**16 Leverton Street, London**

Project Title:  
**Extension and alterations.**

Title:  
**Arrangement as Existing**

Drawing number: **1806-02** 1st issued: **9 April 2018**

Paper size:  
**A1**

Stage / Purpose of Issue:  
**INFORMATION**

Dimensions stated are in millimetres unless specifically noted otherwise.

Do not rely upon sizes scaled directly from printed drawings.

Contractor to ensure full size colour printed copies of this drawing are made available on site and to all relevant subcontractors as required.