



Figured dimensions only are to be taken from this drawing. All dimensions are to be checked on site before any work is put in hand. If in doubt, ask.

All SHH drawings to be read in conjunction with relevant SHH Finishes, Sanitaryware, Lighting & Ironmongery schedules. Any discrepancies to be highlighted to SHH prior to procurement and in good time.


Copyright © Spence Harris Hogan Limited 2018
Registered in England & Wales. Registered No. 261 0615
SHH is the trading name of Spence Harris Hogan Limited

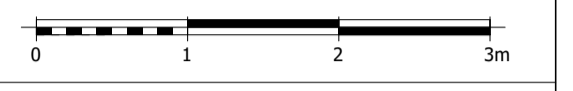

Legends & Notes:

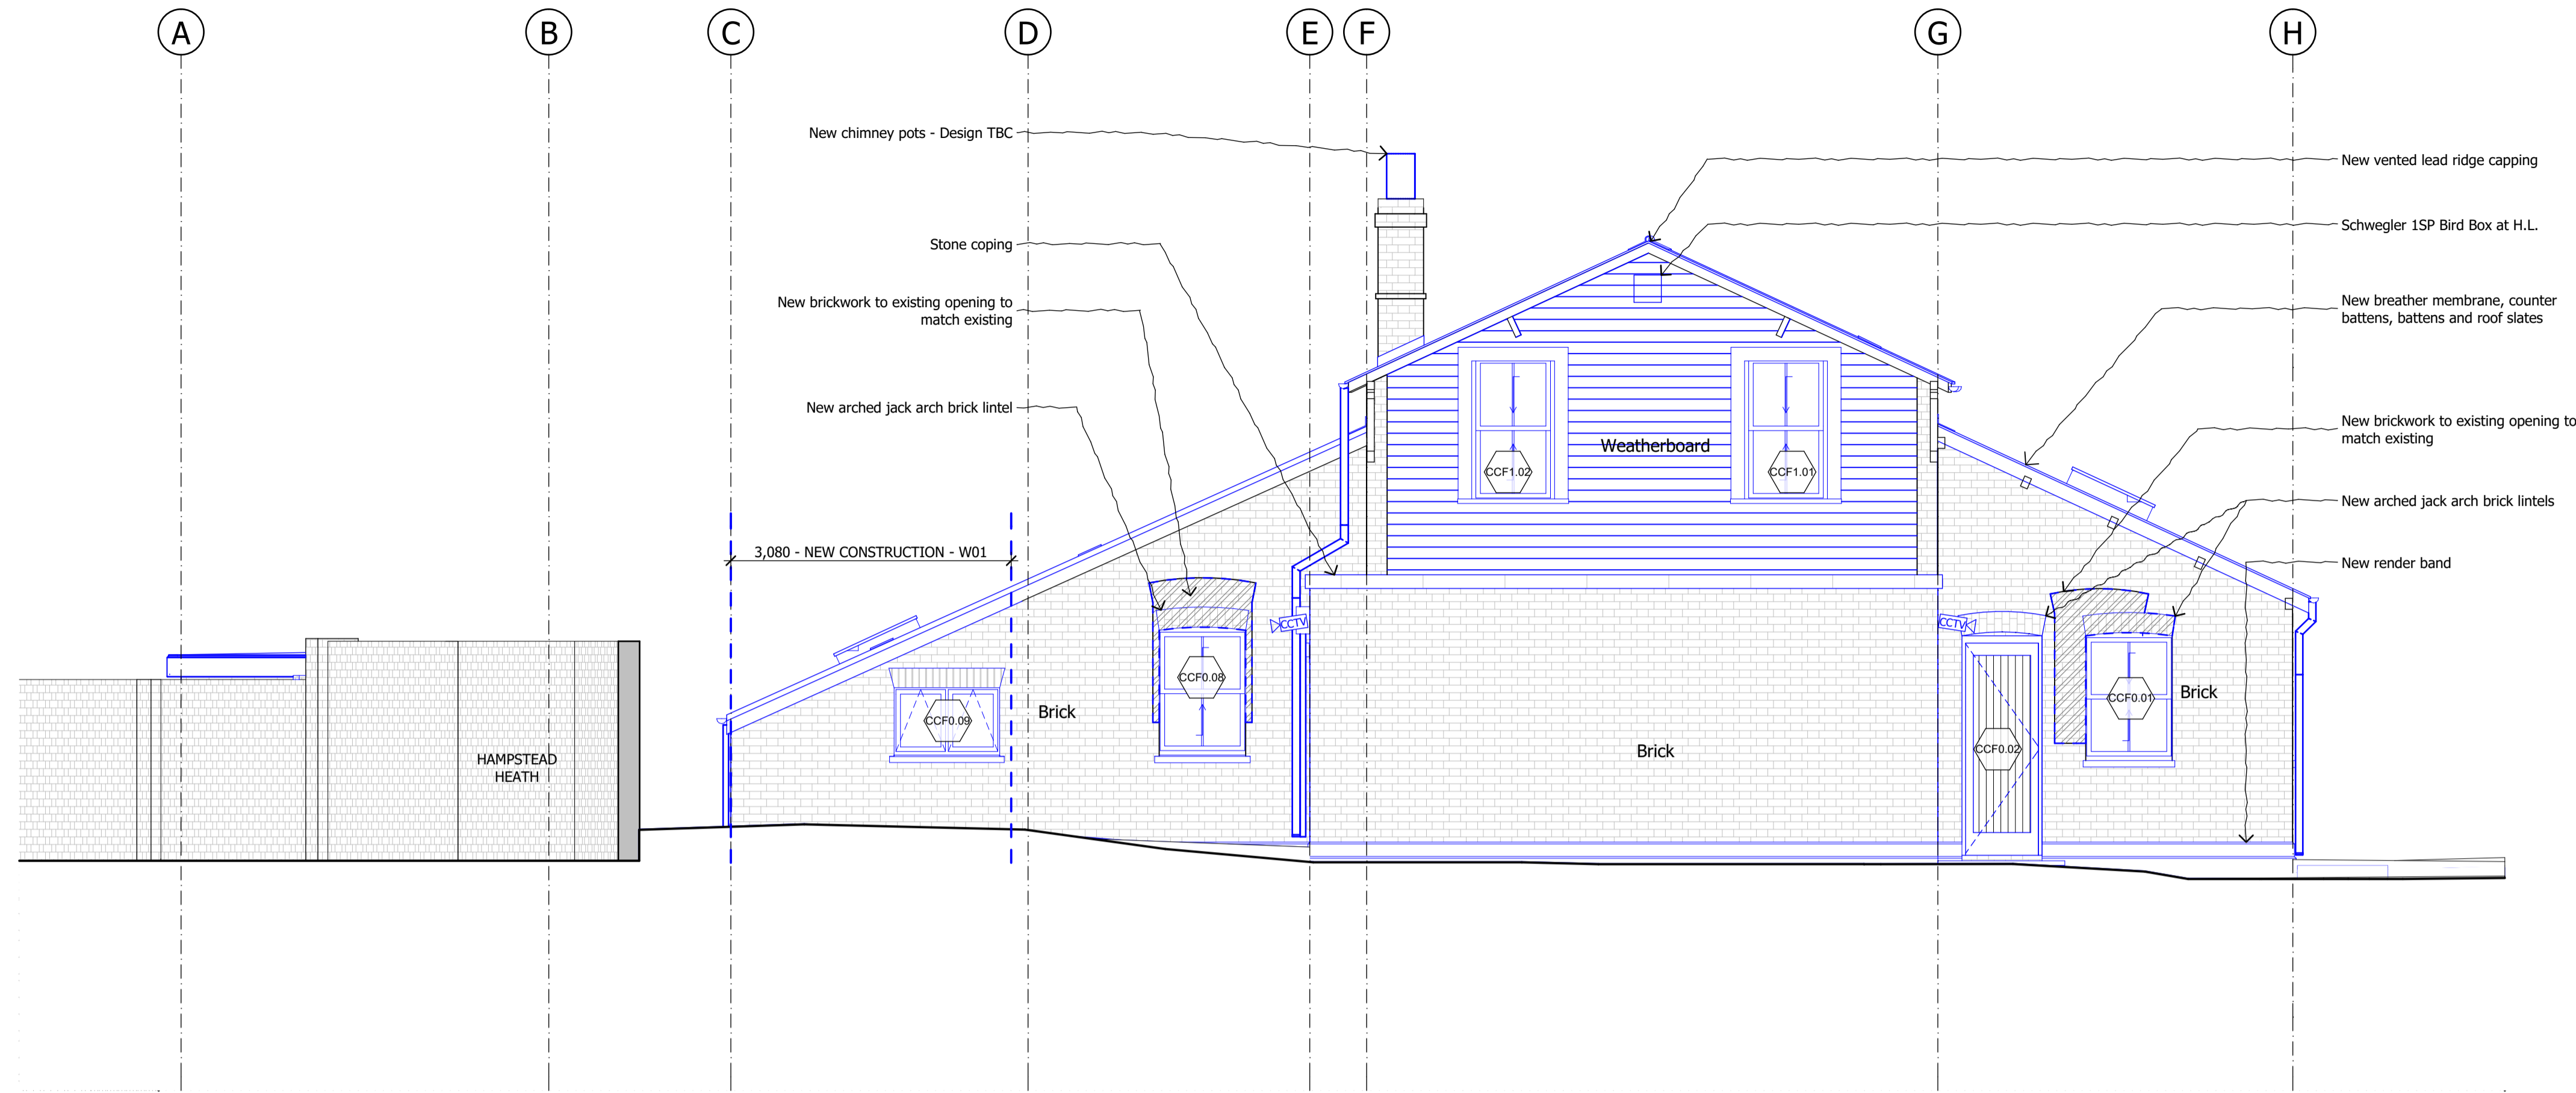

1 SOUTH ELEVATION - PROPOSED

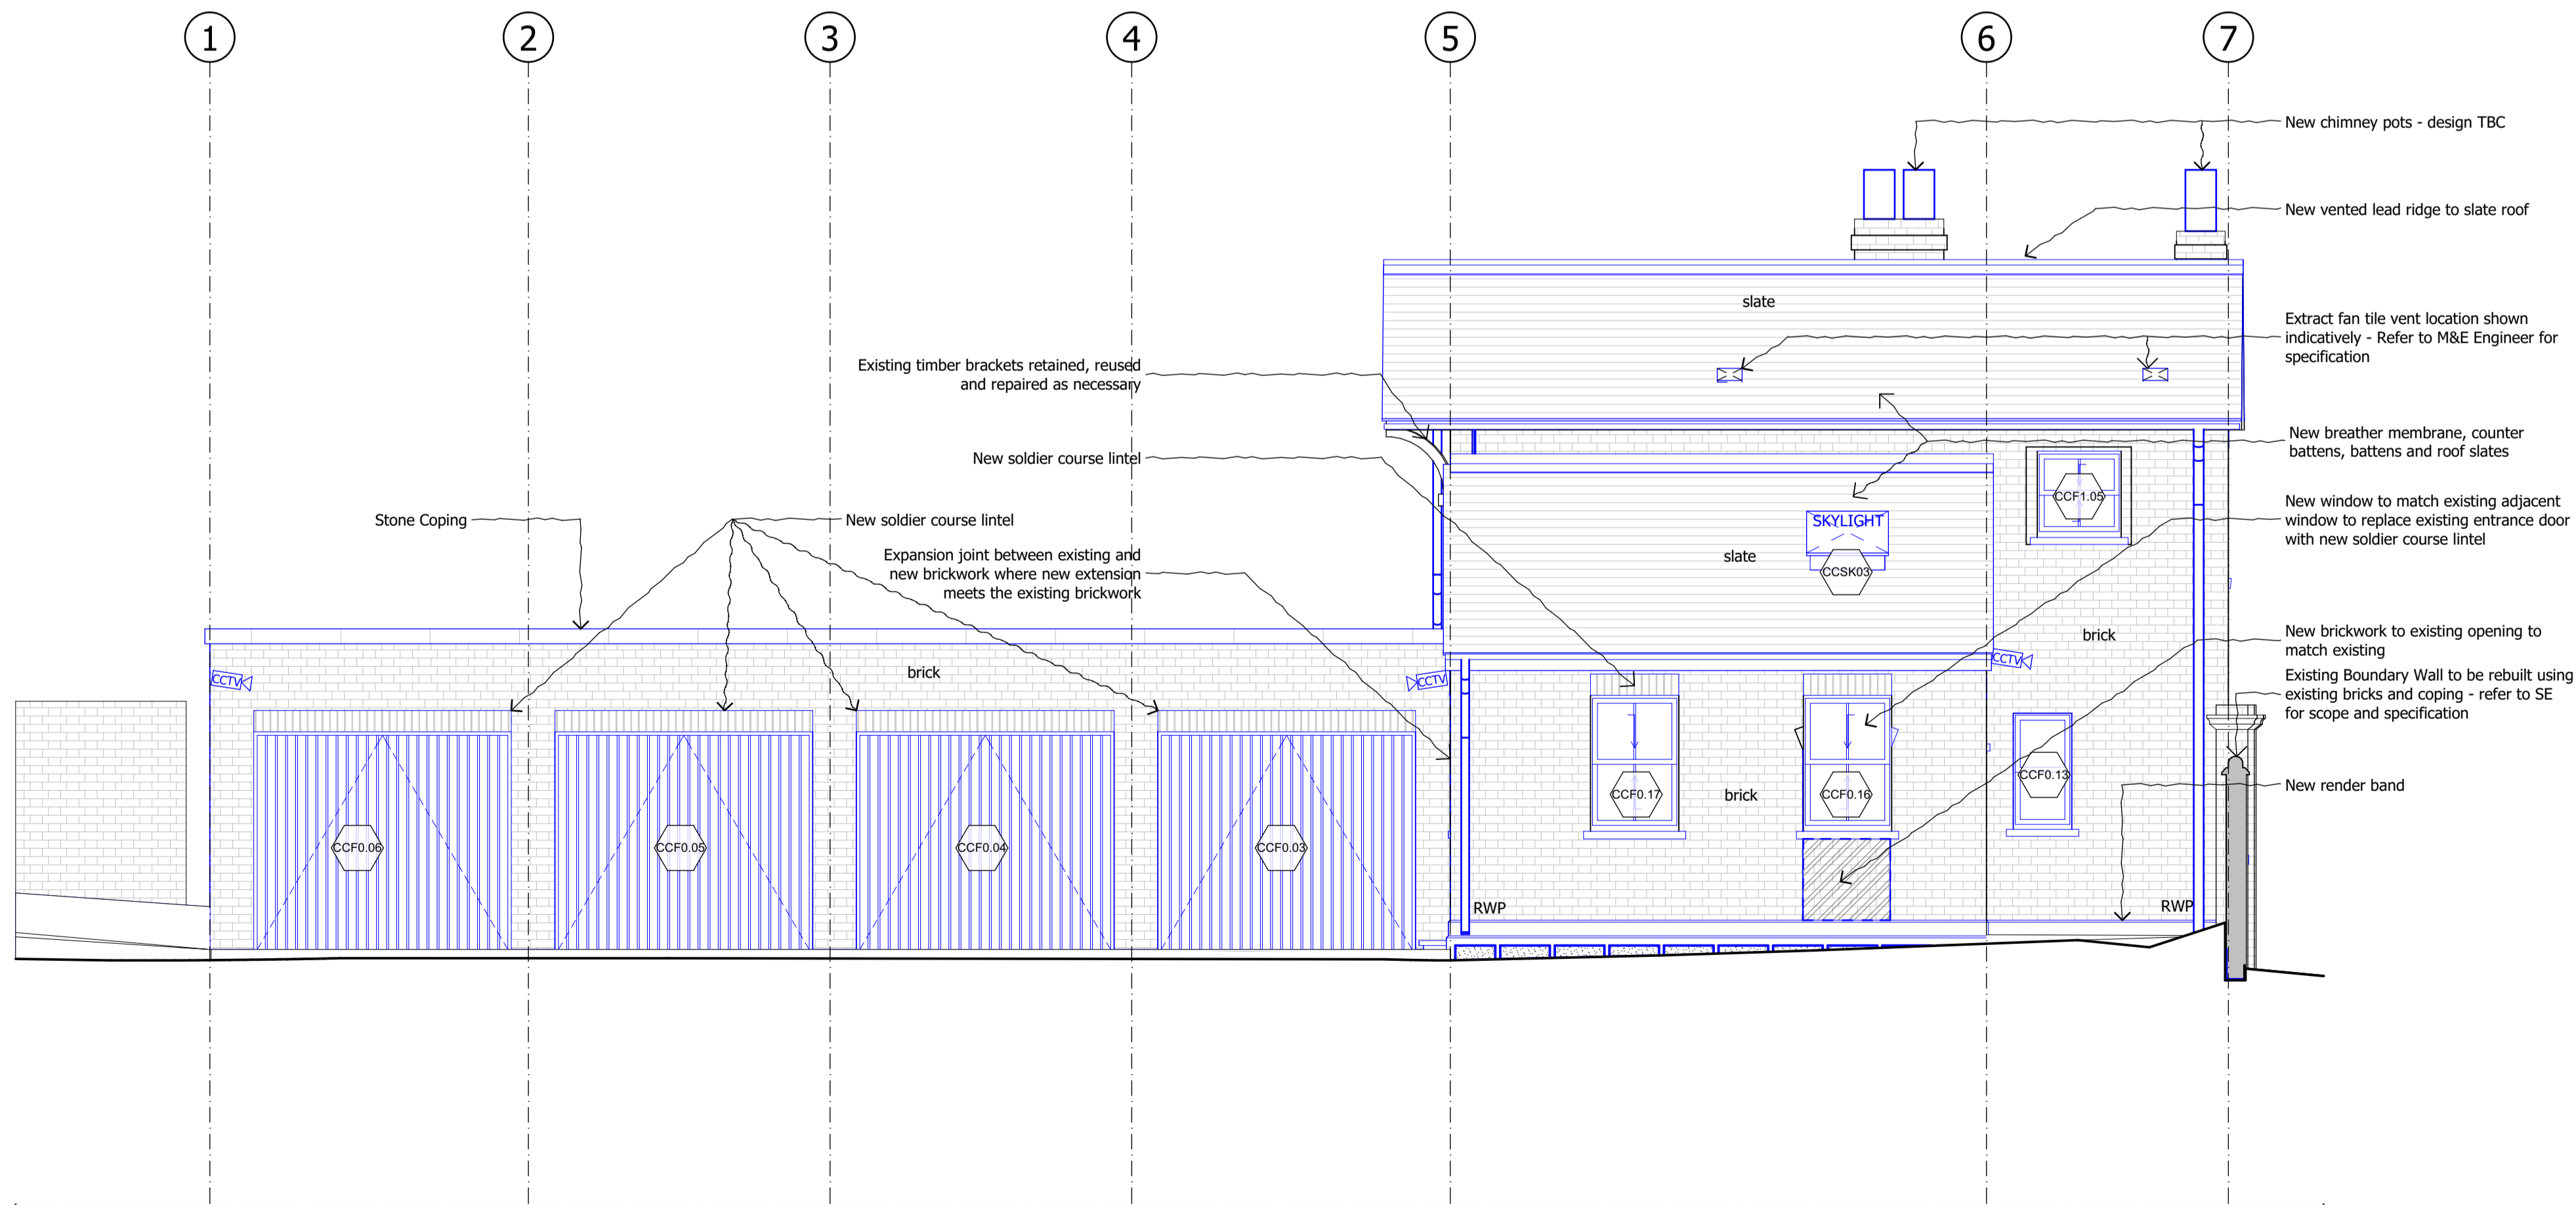

2 EAST ELEVATION - PROPOSED

PL01	04.06.18	Planning Issue	JD
Rev	Date	Descriptor	Athr.

SHH ARCHITECTS | INTERIORS DESIGNERS
RIBA MEMBER
Chartered Practices

1 Vincourt Place, Ravenscourt Park
Hammersmith, London W6 9NU
Phone: +44 (0) 20 8600 4171 Email: info@shh.co.uk
shh.co.uk

Project:
Athlone House
Hampstead Lane
London
Client:
Private Client
Drawing Title:
200 Elevations

Elevations - Proposed

(Project number)DWG number_Revision:	Checked:
(817)CC-211_PL01	AT