


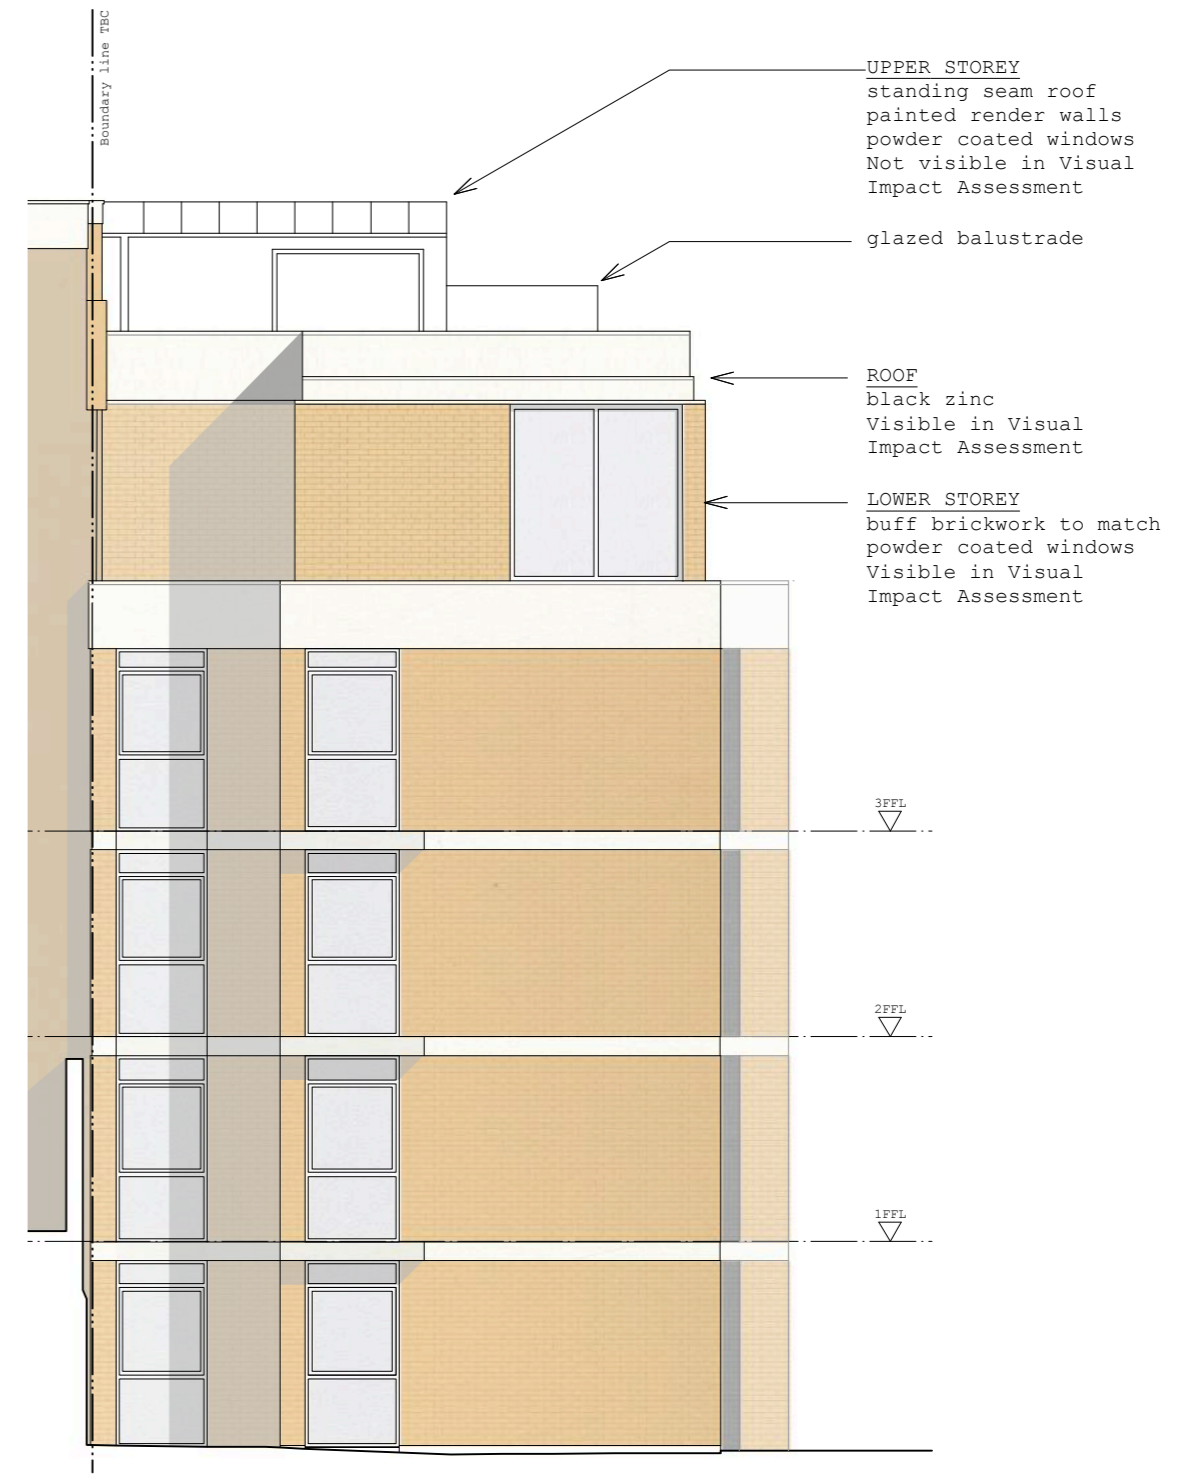

01 Proposed Front Elevation



02 Proposed Rear Elevation

rev	details	date
-	for planning	09/01/2018
A	for planning	26/01/2018
B	for planning: adjusted finishes	10/05/2018



Cassion Castle Architects		
<small>Unit 5, 11 Derbyshire St, E2 6JQ E1info@cassioncastle.com T:020 7735 8246</small>		
Project: Chandos Court, 61 Haverstock Hill		
Dwg.No: 1315/P05	Rev: B	Date: 09/01/2018 Scale: 1:100 @ A3
Title: PROPOSED ELEVATIONS		