

PROPOSED GROUND FLOOR PLAN
 SCALE 1:100 @ A3

Outline Survey

1. This drawing has been based upon a rough survey measurements that were taken for OUTLINE DESIGN PURPOSES ONLY and is NOT likely to be as precise as a full measured survey. As a result, no warrant as to the precision of the dimensions indicated or illustrated can be given or should be inferred.

2. While this drawing can be used as a base drawing for construction purposes, it is VERY IMPORTANT that all dimensions are checked carefully before any work commences or any materials are ordered.

3. This drawing can be used as part of a planning application, although your planning officer may ask for more specific information about some aspects of the design. Ask your architect for more information on planning applications.

This is a 'Outline Survey Drawing' which shows aspects of your property as it is prior to any new proposals and should be read alongside your architect's 'proposed' drawings.

GENERAL NOTES:
 ALL DIMENSIONS TO BE CHECKED ON SITE PRIOR TO CONSTRUCTION

THIS DRAWING FOR PLANNING PURPOSES ONLY AND SUBJECT TO FURTHER DETAILED DESIGN

LEGEND:

- Existing Structure Removed
- - - Steel Structure Above
- . - . Overhead
- ▭ Existing Structure
- ▨ New Structure

All dimensions are in millimetres
 All dimensions to be checked on site
 © Architect Your Home


Your Architect Your Home Licensee:
 Architect Your Home *Hackney*
 Unit B13, 3 Bradbury Street
 London N16 8JN

Tel: 020 7249 1855
 Email: hackney@architect-yourhome.com

Project Name:
 18D Carlingford Road
 London
 NW3 1RX

Drawing Name: Proposed Ground Floor Plan		
Date: June 2018	Job no: 1591	Drawing no: 110
Scale: 1:100 @ A3	Revision: A	Drawn by: CLMR

architectyourhome

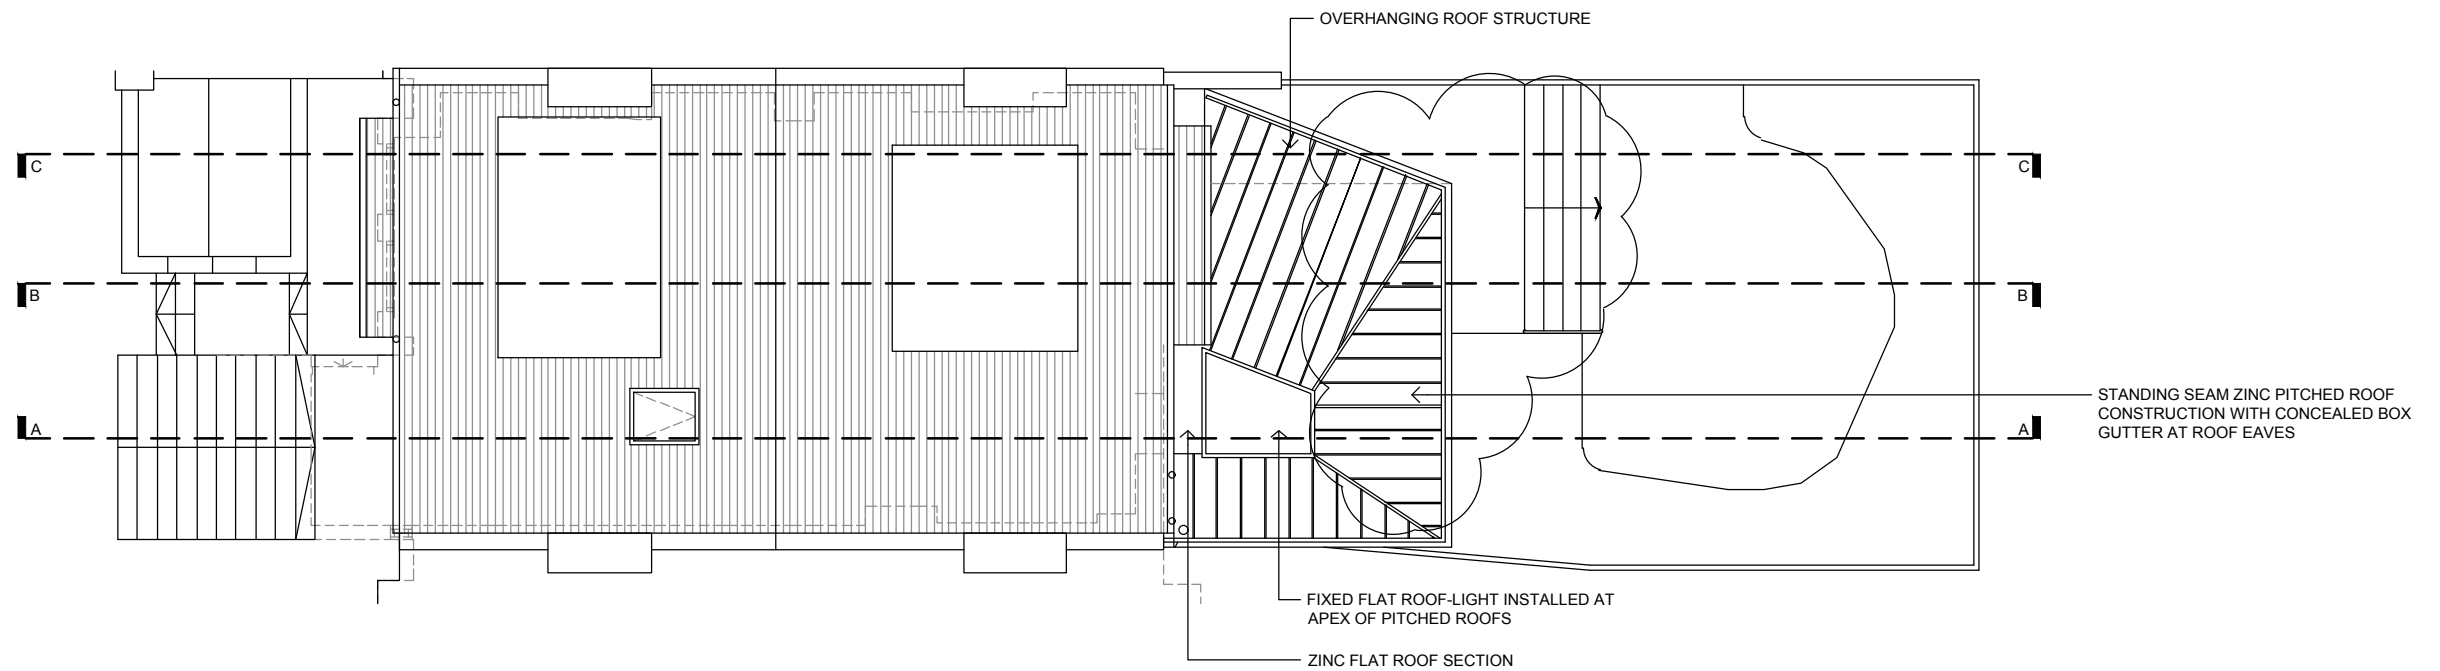

PROPOSED ROOF PLAN

SCALE 1:100 @ A3



Outline Survey

1. This drawing has been based upon a rough survey measurements that were taken for OUTLINE DESIGN PURPOSES ONLY and is NOT likely to be as precise as a full measured survey. As a result, no warrant as to the precision of the dimensions indicated or illustrated can be given or should be inferred.

2. While this drawing can be used as a base drawing for construction purposes, it is VERY IMPORTANT that all dimensions are checked carefully before any work commences or any materials are ordered.

3. This drawing can be used as part of a planning application, although your planning officer may ask for more specific information about some aspects of the design. Ask your architect for more information on planning applications.

This is a 'Outline Survey Drawing' which shows aspects of your property as it is prior to any new proposals and should be read alongside your architect's 'proposed' drawings.

GENERAL NOTES:
ALL DIMENSIONS TO BE CHECKED ON SITE PRIOR TO CONSTRUCTION

THIS DRAWING FOR PLANNING PURPOSES ONLY AND SUBJECT TO FURTHER DETAILED DESIGN

LEGEND:

----- Structure Below

All dimensions are in millimetres
All dimensions to be checked on site
© Architect Your Home

Your Architect Your Home Licensee:

Architect Your Home *Hackney*
Unit B13, 3 Bradbury Street
London N16 8JN

Tel: 020 7249 1855
Email: hackney@architect-yourhome.com

Project Name:
18D Carlingford Road
London
NW3 1RX

Drawing Name:
Proposed Roof Plan

Date:
June 2018

Job no:
1591

Drawing no:
115

Scale:
1:100 @ A3

Revision:
A

Drawn by:
CLMR


architectyourhome



NO ALTERATIONS

PROPOSED FRONT ELEVATION (Unchanged)

SCALE 1:100 @ A3

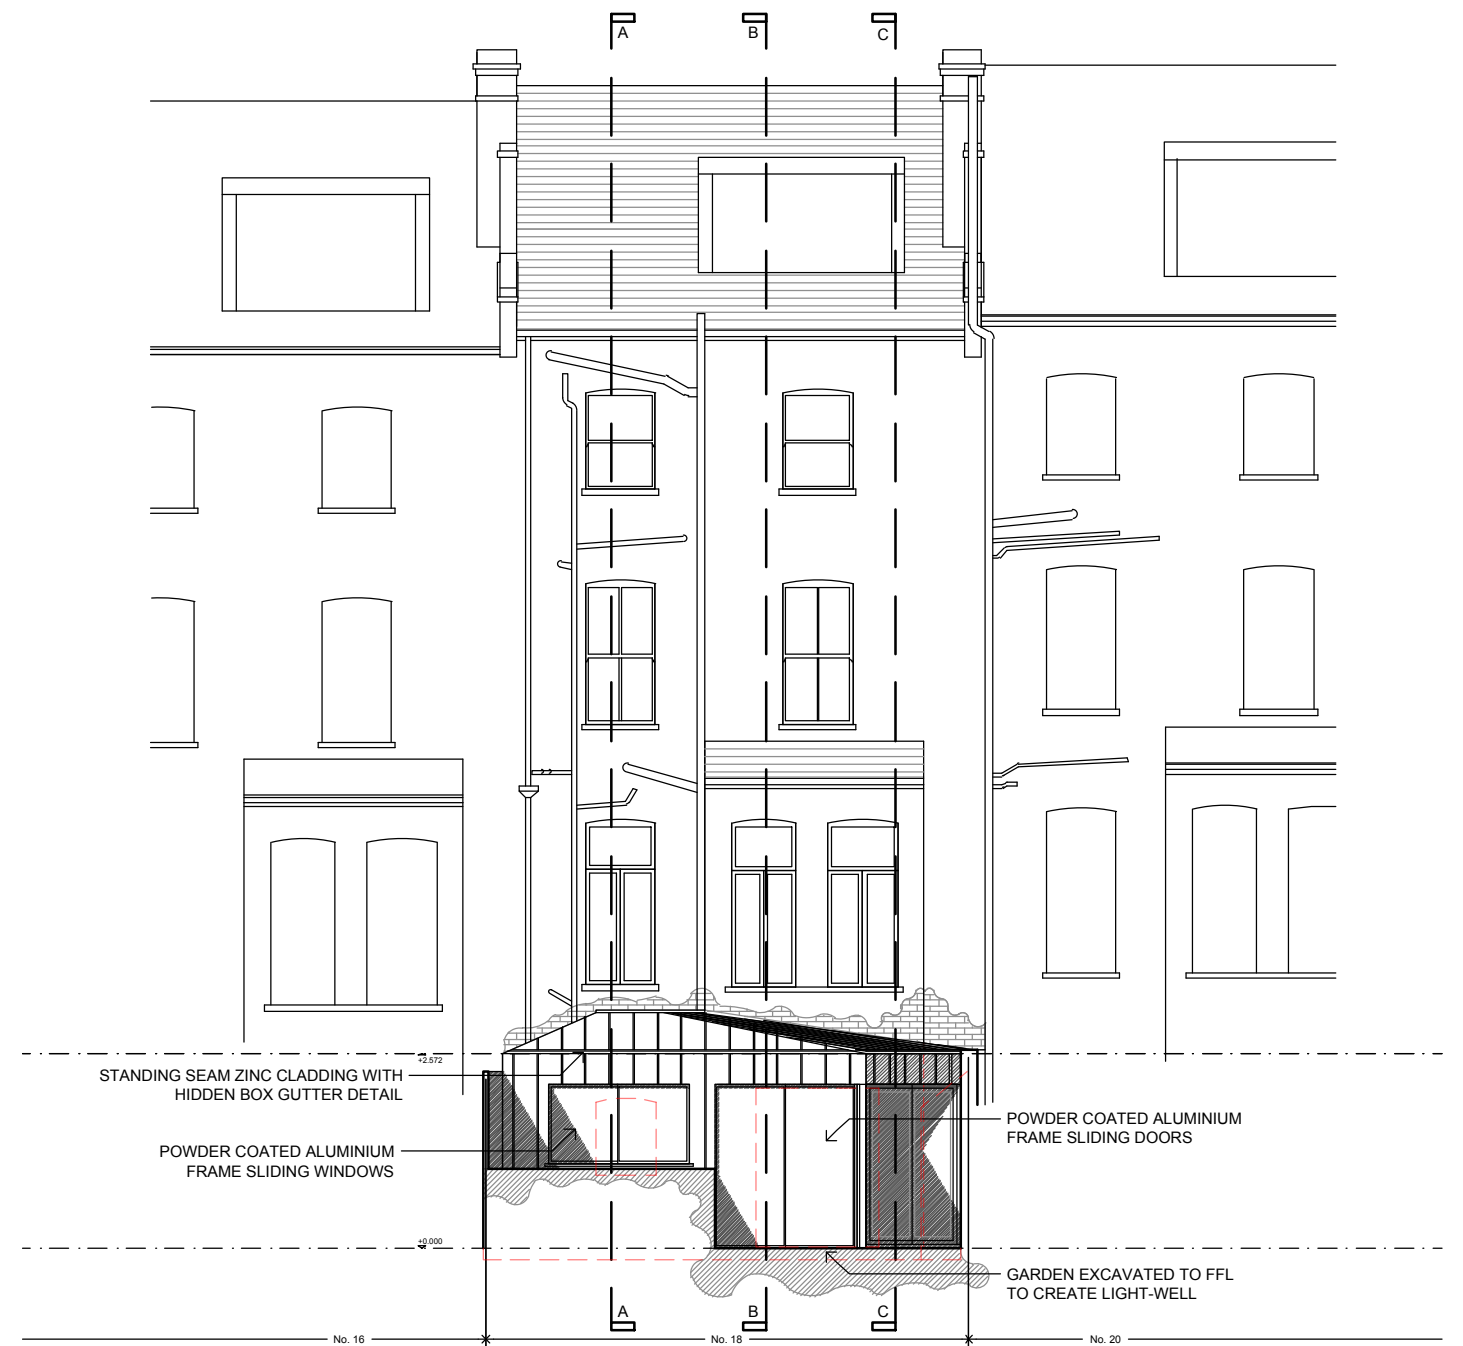

PROPOSED REAR ELEVATION

SCALE 1:100 @ A3



Outline Survey

1. This drawing has been based upon a rough survey measurements that were taken for OUTLINE DESIGN PURPOSES ONLY and is NOT likely to be as precise as a full measured survey. As a result, no warrant as to the precision of the dimensions indicated or illustrated can be given or should be inferred.

2. While this drawing can be used as a base drawing for construction purposes, it is VERY IMPORTANT that all dimensions are checked carefully before any work commences or any materials are ordered.

3. This drawing can be used as part of a planning application, although your planning officer may ask for more specific information about some aspects of the design. Ask your architect for more information on planning applications.

This is a 'Outline Survey Drawing' which shows aspects of your property as it is prior to any new proposals and should be read alongside your architect's 'proposed' drawings.

GENERAL NOTES:
ALL DIMENSIONS TO BE CHECKED ON SITE PRIOR TO CONSTRUCTION

THIS DRAWING FOR PLANNING PURPOSES ONLY AND SUBJECT TO FURTHER DETAILED DESIGN

Your Architect Your Home Licensee:

Architect Your Home *Hackney*
Unit B13, 3 Bradbury Street
London N16 8JN

Tel: 020 7249 1855
Email: hackney@architect-yourhome.com


Project Name:
18D Carlingford Road
London
NW3 1RX

Drawing Name:
Proposed Front & Rear Elevations

Date: June 2018	Job no: 1591	Drawing no: 120
Scale: 1:100 @ A3	Revision: -	Drawn by: CLMR


All dimensions are in millimetres
All dimensions to be checked on site
© Architect Your Home

architectyourhome

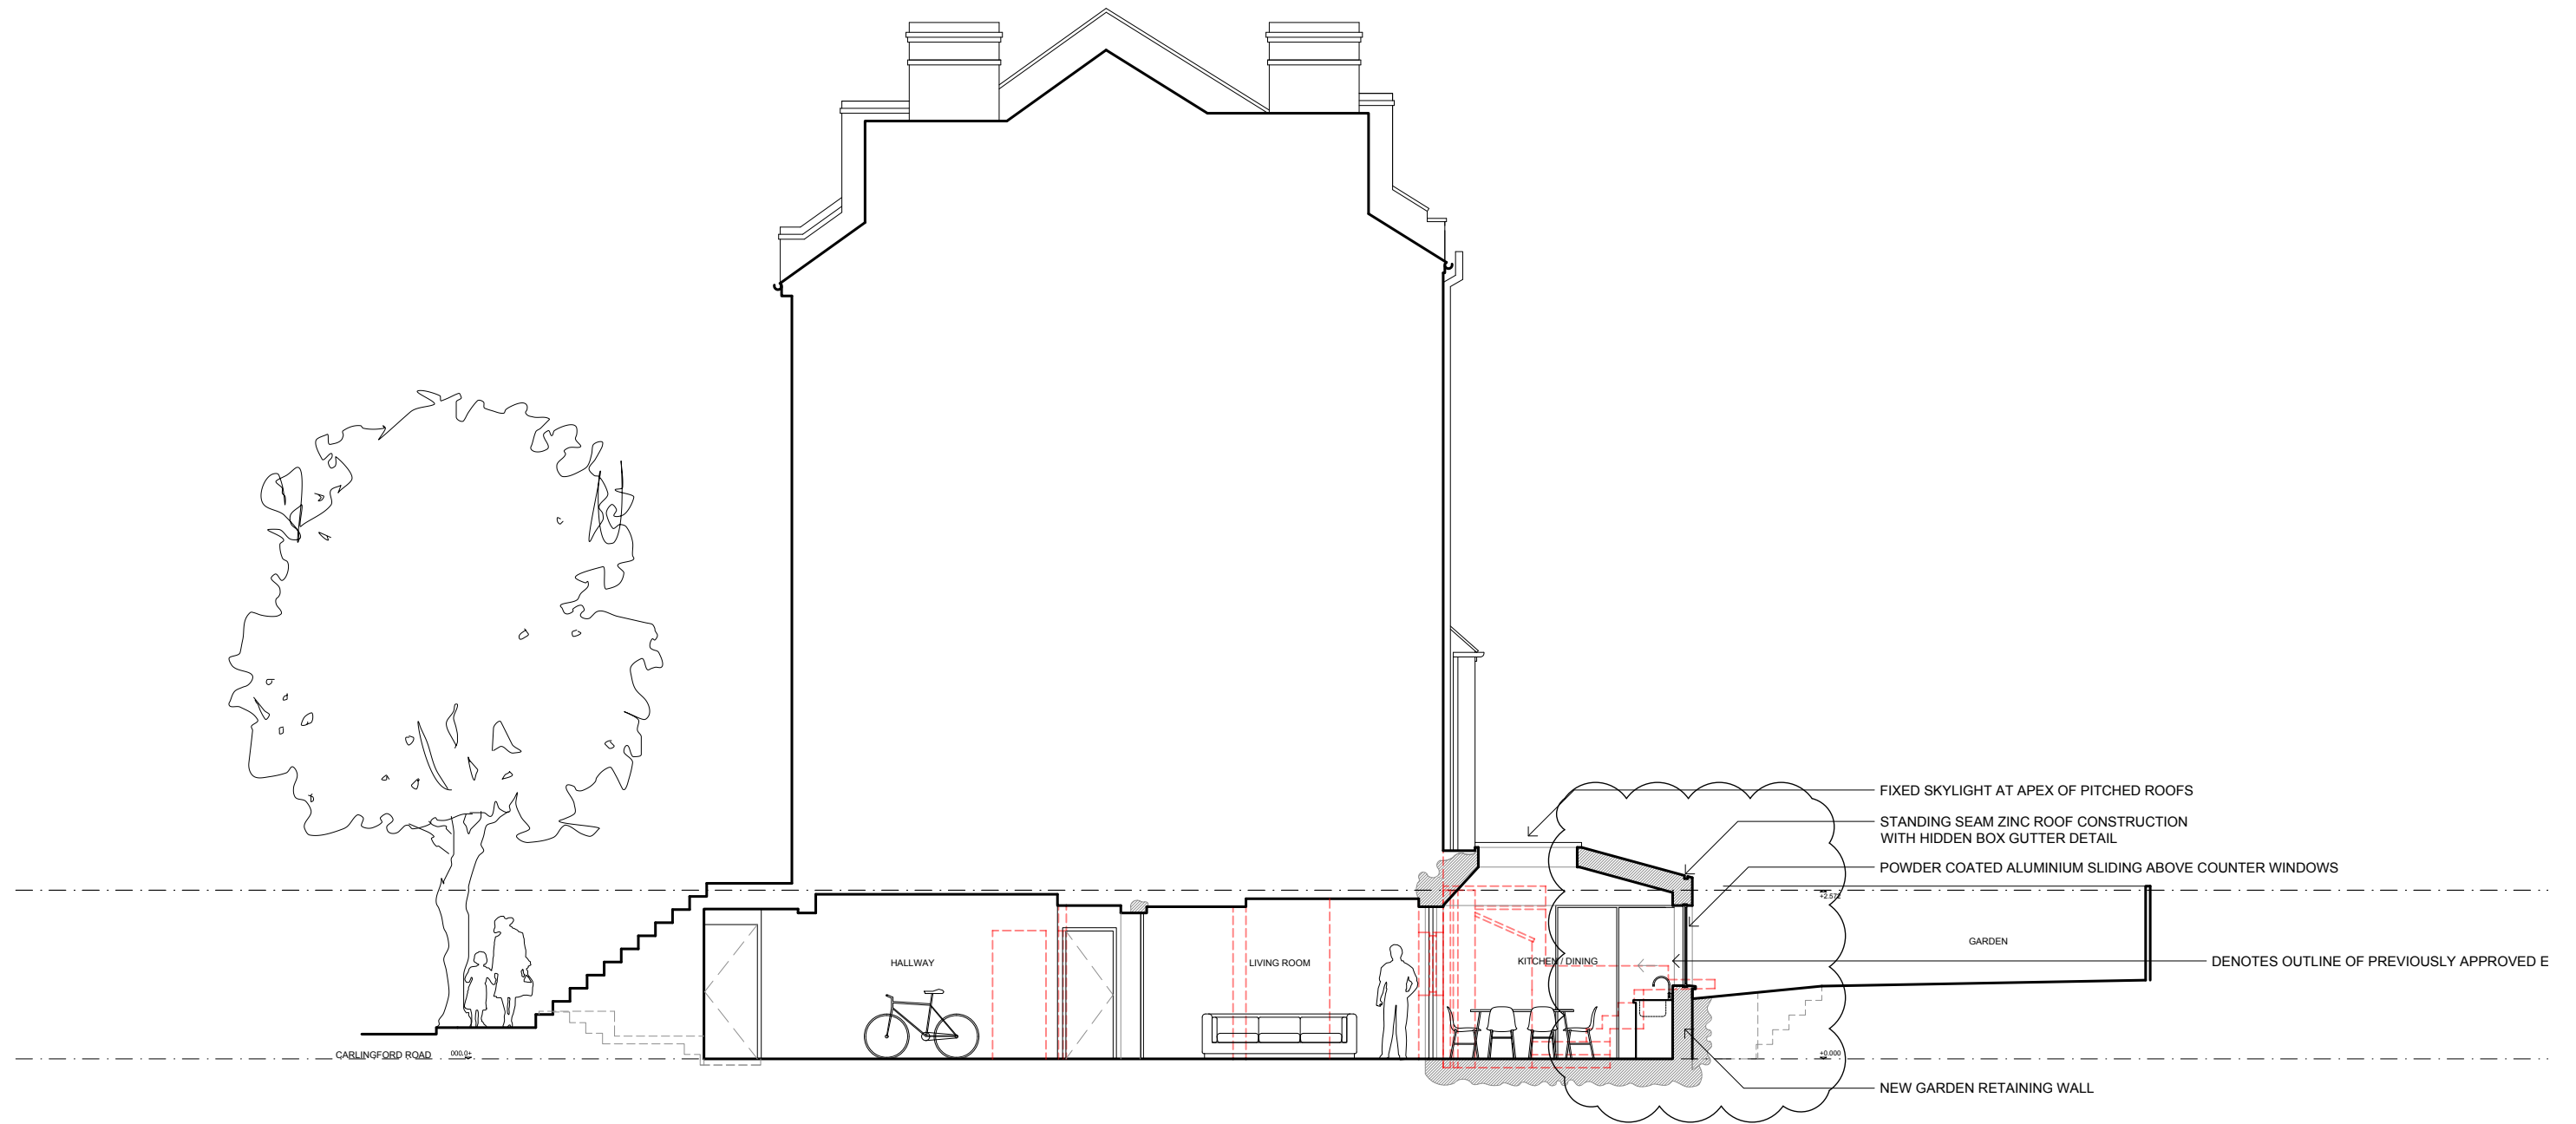

PROPOSED SECTION A-A

SCALE 1:100 @ A3

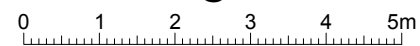

Outline Survey

1. This drawing has been based upon a rough survey measurements that were taken for OUTLINE DESIGN PURPOSES ONLY and is NOT likely to be as precise as a full measured survey. As a result, no warrant as to the precision of the dimensions indicated or illustrated can be given or should be inferred.

2. While this drawing can be used as a base drawing for construction purposes, it is VERY IMPORTANT that all dimensions are checked carefully before any work commences or any materials are ordered.

3. This drawing can be used as part of a planning application, although your planning officer may ask for more specific information about some aspects of the design. Ask your architect for more information on planning applications.

This is a 'Outline Survey Drawing' which shows aspects of your property as it is prior to any new proposals and should be read alongside your architect's 'proposed' drawings.

GENERAL NOTES:
ALL DIMENSIONS TO BE CHECKED ON SITE PRIOR TO CONSTRUCTION

THIS DRAWING FOR PLANNING PURPOSES ONLY AND SUBJECT TO FURTHER DETAILED DESIGN

LEGEND:

--- Existing structure removed

Your Architect Your Home Licensee:

Architect Your Home *Hackney*
Unit B13, 3 Bradbury Street
London N16 8JN

Tel: 020 7249 1855
Email: hackney@architect-yourhome.com

Project Name:
18D Carlingford Road
London
NW3 1RX

Drawing Name:
Proposed Section A-A

Date:
June 2018

Job no:
1591

Drawing no:
130


Scale:
1:100 @ A3

Revision:
A

Drawn by:
CLMR


All dimensions are in millimetres
All dimensions to be checked on site
© Architect Your Home

architectyourhome

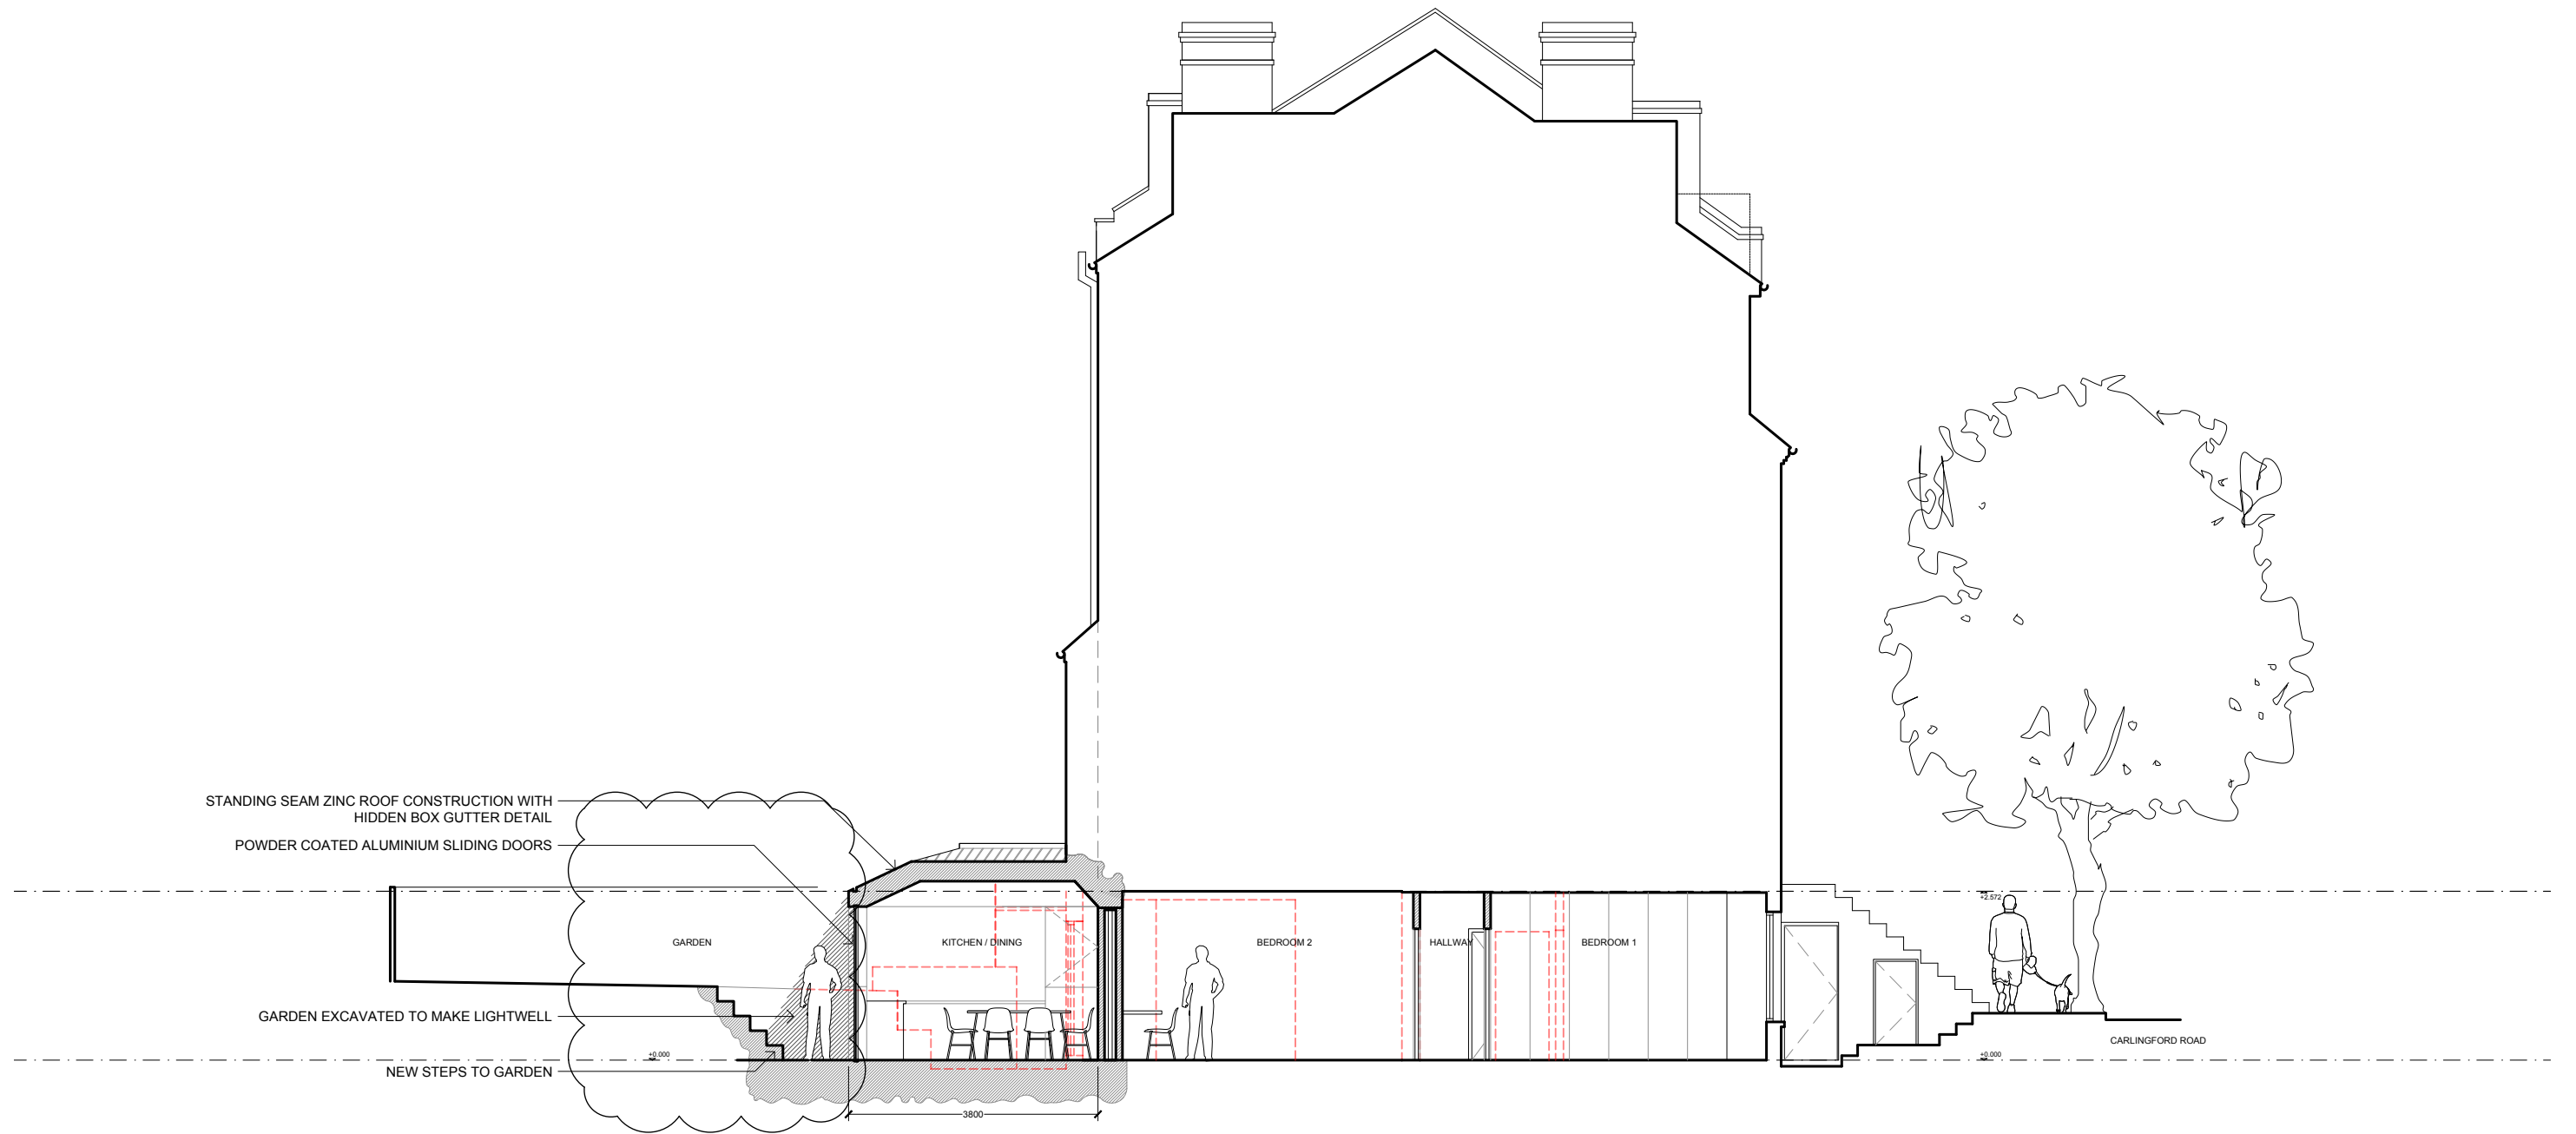

PROPOSED SECTION B-B

SCALE 1:100 @ A3

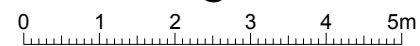

Outline Survey

1. This drawing has been based upon a rough survey measurements that were taken for OUTLINE DESIGN PURPOSES ONLY and is NOT likely to be as precise as a full measured survey. As a result, no warrant as to the precision of the dimensions indicated or illustrated can be given or should be inferred.

2. While this drawing can be used as a base drawing for construction purposes, it is VERY IMPORTANT that all dimensions are checked carefully before any work commences or any materials are ordered.

3. This drawing can be used as part of a planning application, although your planning officer may ask for more specific information about some aspects of the design. Ask your architect for more information on planning applications.

This is a 'Outline Survey Drawing' which shows aspects of your property as it is prior to any new proposals and should be read alongside your architect's 'proposed' drawings.

GENERAL NOTES:
ALL DIMENSIONS TO BE CHECKED ON SITE PRIOR TO CONSTRUCTION

THIS DRAWING FOR PLANNING PURPOSES ONLY AND SUBJECT TO FURTHER DETAILED DESIGN

LEGEND:

--- Existing structure removed

All dimensions are in millimetres
All dimensions to be checked on site
© Architect Your Home

Your Architect Your Home Licensee:

Architect Your Home *Hackney*
Unit B13, 3 Bradbury Street
London N16 8JN

Tel: 020 7249 1855
Email: hackney@architect-yourhome.com

Project Name:
18D Carlingford Road
London
NW3 1RX

Drawing Name:
Proposed Section B-B

Date:
June 2018

Job no:
1591


Drawing no:
131

Scale:
1:100 @ A3

Revision:
A


Drawn by:
CLMR

architectyourhome

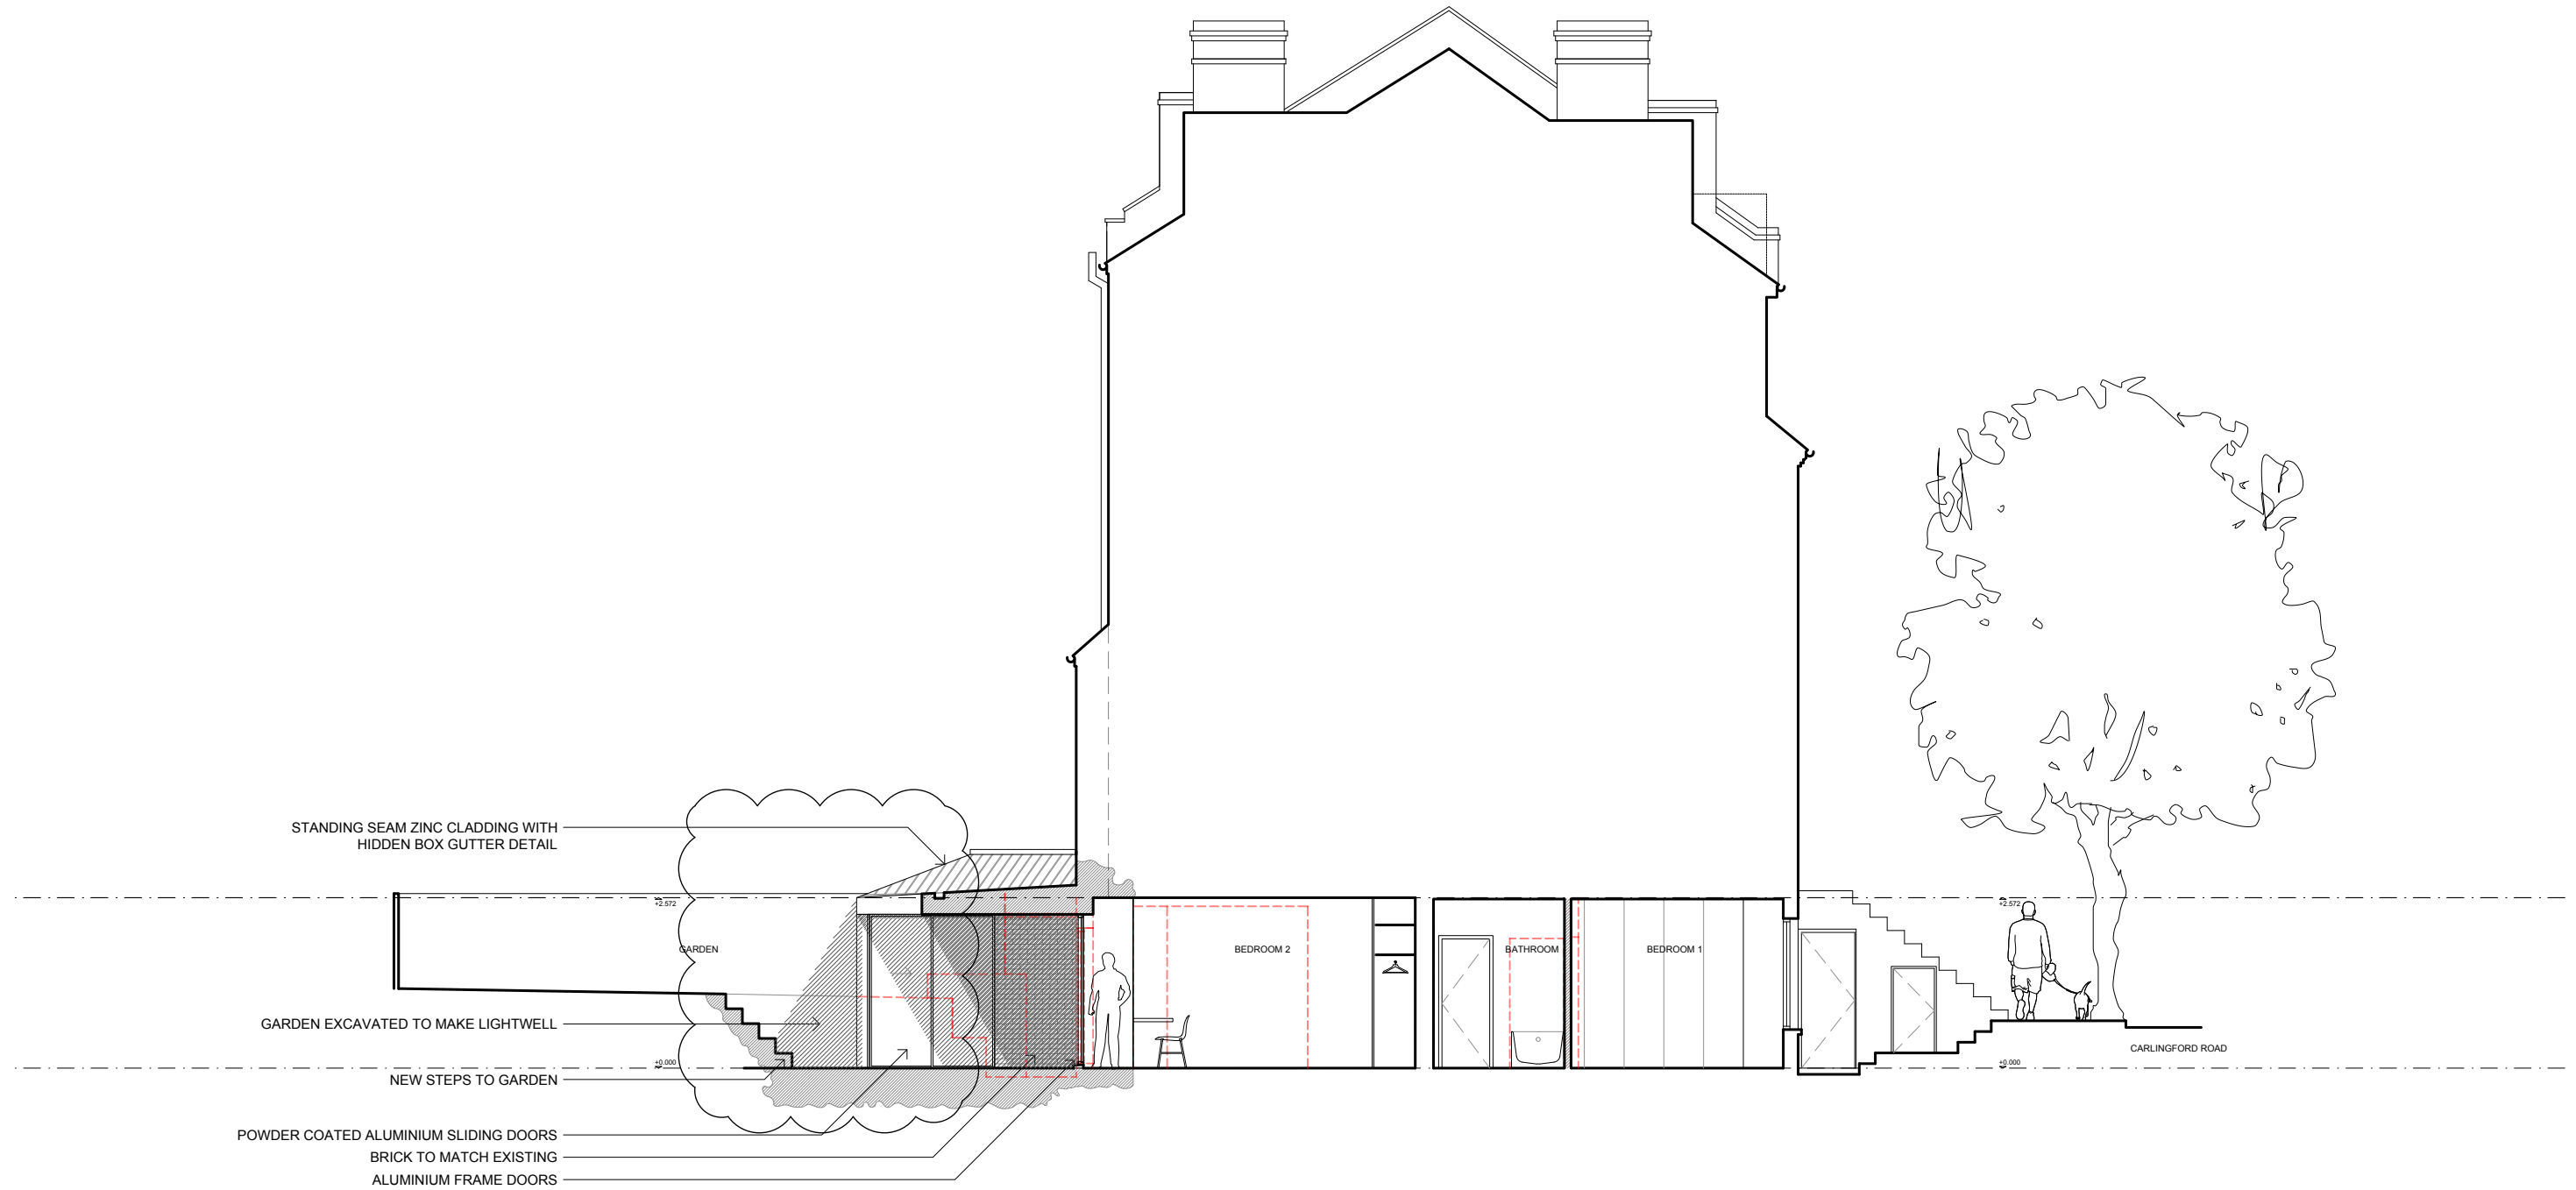

PROPOSED SECTION C-C

SCALE 1:100 @ A3

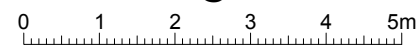

Outline Survey

1. This drawing has been based upon a rough survey measurements that were taken for OUTLINE DESIGN PURPOSES ONLY and is NOT likely to be as precise as a full measured survey. As a result, no warrant as to the precision of the dimensions indicated or illustrated can be given or should be inferred.

2. While this drawing can be used as a base drawing for construction purposes, it is VERY IMPORTANT that all dimensions are checked carefully before any work commences or any materials are ordered.

3. This drawing can be used as part of a planning application, although your planning officer may ask for more specific information about some aspects of the design. Ask your architect for more information on planning applications.

This is a 'Outline Survey Drawing' which shows aspects of your property as it is prior to any new proposals and should be read alongside your architect's 'proposed' drawings.

GENERAL NOTES:
ALL DIMENSIONS TO BE CHECKED ON SITE PRIOR TO CONSTRUCTION

THIS DRAWING FOR PLANNING PURPOSES ONLY AND SUBJECT TO FURTHER DETAILED DESIGN

LEGEND:

--- Existing structure removed

All dimensions are in millimetres
All dimensions to be checked on site
© Architect Your Home

Your Architect Your Home Licensee:

Architect Your Home *Hackney*
Unit B13, 3 Bradbury Street
London N16 8JN

Tel: 020 7249 1855
Email: hackney@architect-yourhome.com

Project Name:
18D Carlingford Road
London
NW3 1RX

Drawing Name:
Proposed Section C-C

Date:
June 2018

Job no:
1591

Drawing no:
132

Scale:
1:100 @ A3

Revision:
A

Drawn by:
CLMR

architectyourhome