



GROUND FLOOR

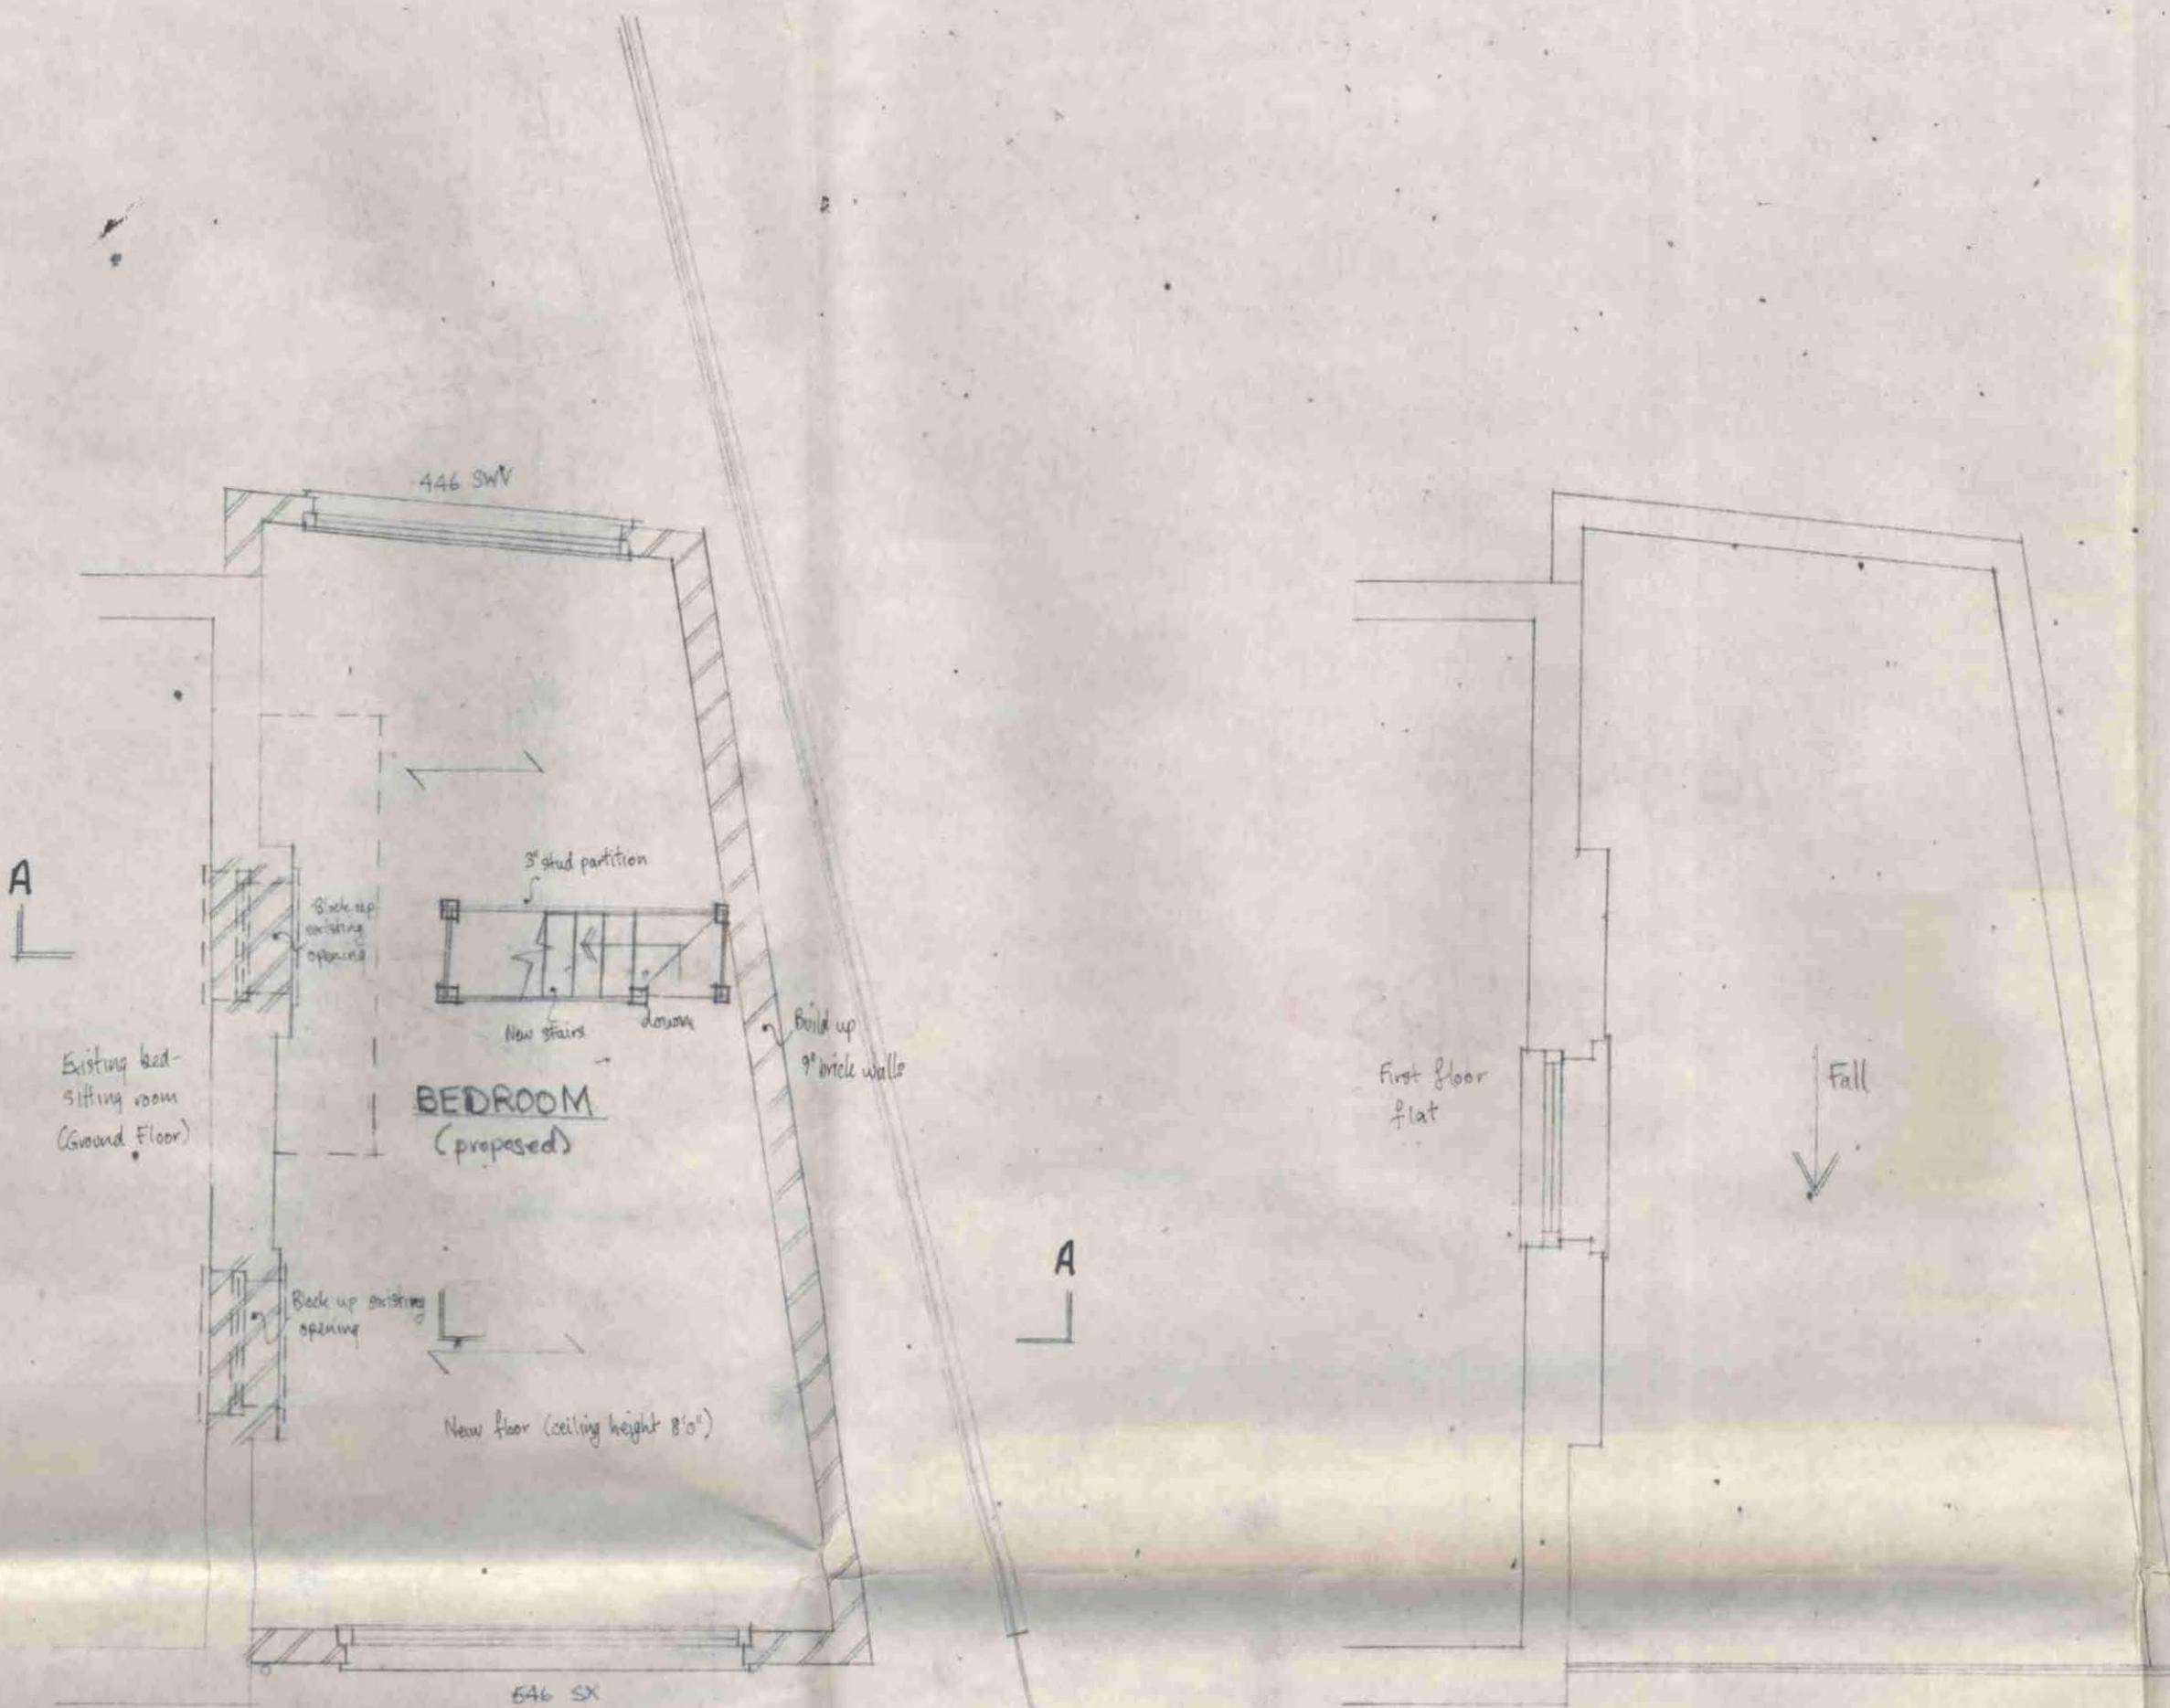

FIRST FLOOR

ROOF PLAN

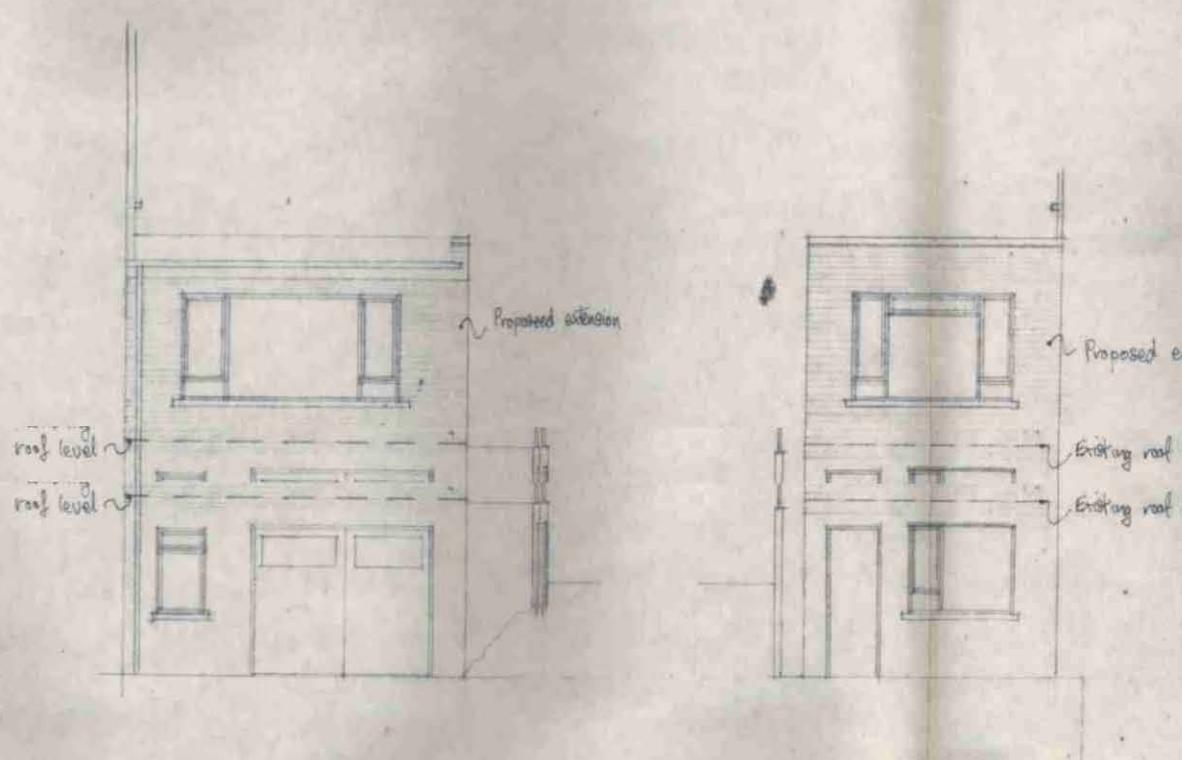

FRONT ELEVATION

REAR ELEVATION

REVISIONS  
A One room only added 10/1/72 F&P

PROPOSED EXTENSION AT FIRST FLOOR LEVEL

12 REDINGTON ROAD, N.W.3.

Scale: 1:50 & 1:100 Drawing Number: 147.2 A.  
Drawn by: R.P. Date: 15th July 1972  
Reddin & Nutall, Surveyors & Planning Consultants  
1 Milton Park, Highgate, London, N6 5AB 01-435 8607

LONDON BOROUGH OF CAMDEN  
PLANS APPROVED  
17 JAN 1973  
ON BEHALF OF THE COUNCIL

OTTP/E5/9/7/15090