


- NOTES:**
1. This drawing shall be read in conjunction with all relevant contract drawings and specifications. It is not to be taken in isolation and the contractor shall take the attention of d4p - uk limited before work commences.
 2. NOT FOR CONSTRUCTION. This drawing is a design intent drawings only and produce from an unverified survey. Contractor/Client to procure a detailed survey by employing a specialist survey company prior to construction.
 3. All dimensions are in millimetres unless otherwise specified.
 4. All levels in metres unless otherwise specified.
 5. All dimensions and sizes of units to be verified by the contractor on shop drawings for each element before the commencement of works.
 6. All steelwork to be galvanneal unless otherwise stated.
 7. All steelwork to be galvanneal unless otherwise stated.
 8. All concrete structures/members to structural engineer's detail.
 9. All support/brackets to manufacturer/engineer's detail.
 10. All steelwork to be galvanneal unless otherwise specified.
 11. All the supporting members to contractor design and approved by d4p - uk limited and the engineer.
 12. All vehicles to be stainless steel unless otherwise specified and to engineers detail.
 13. All external surfaces to be painted at nursery level.
 14. Falls are for guidance purposes only, setting out shall be to spot levels.

LEGEND:



1 PROPOSED FRONT ELEVATION
SCALE 1:50@A1

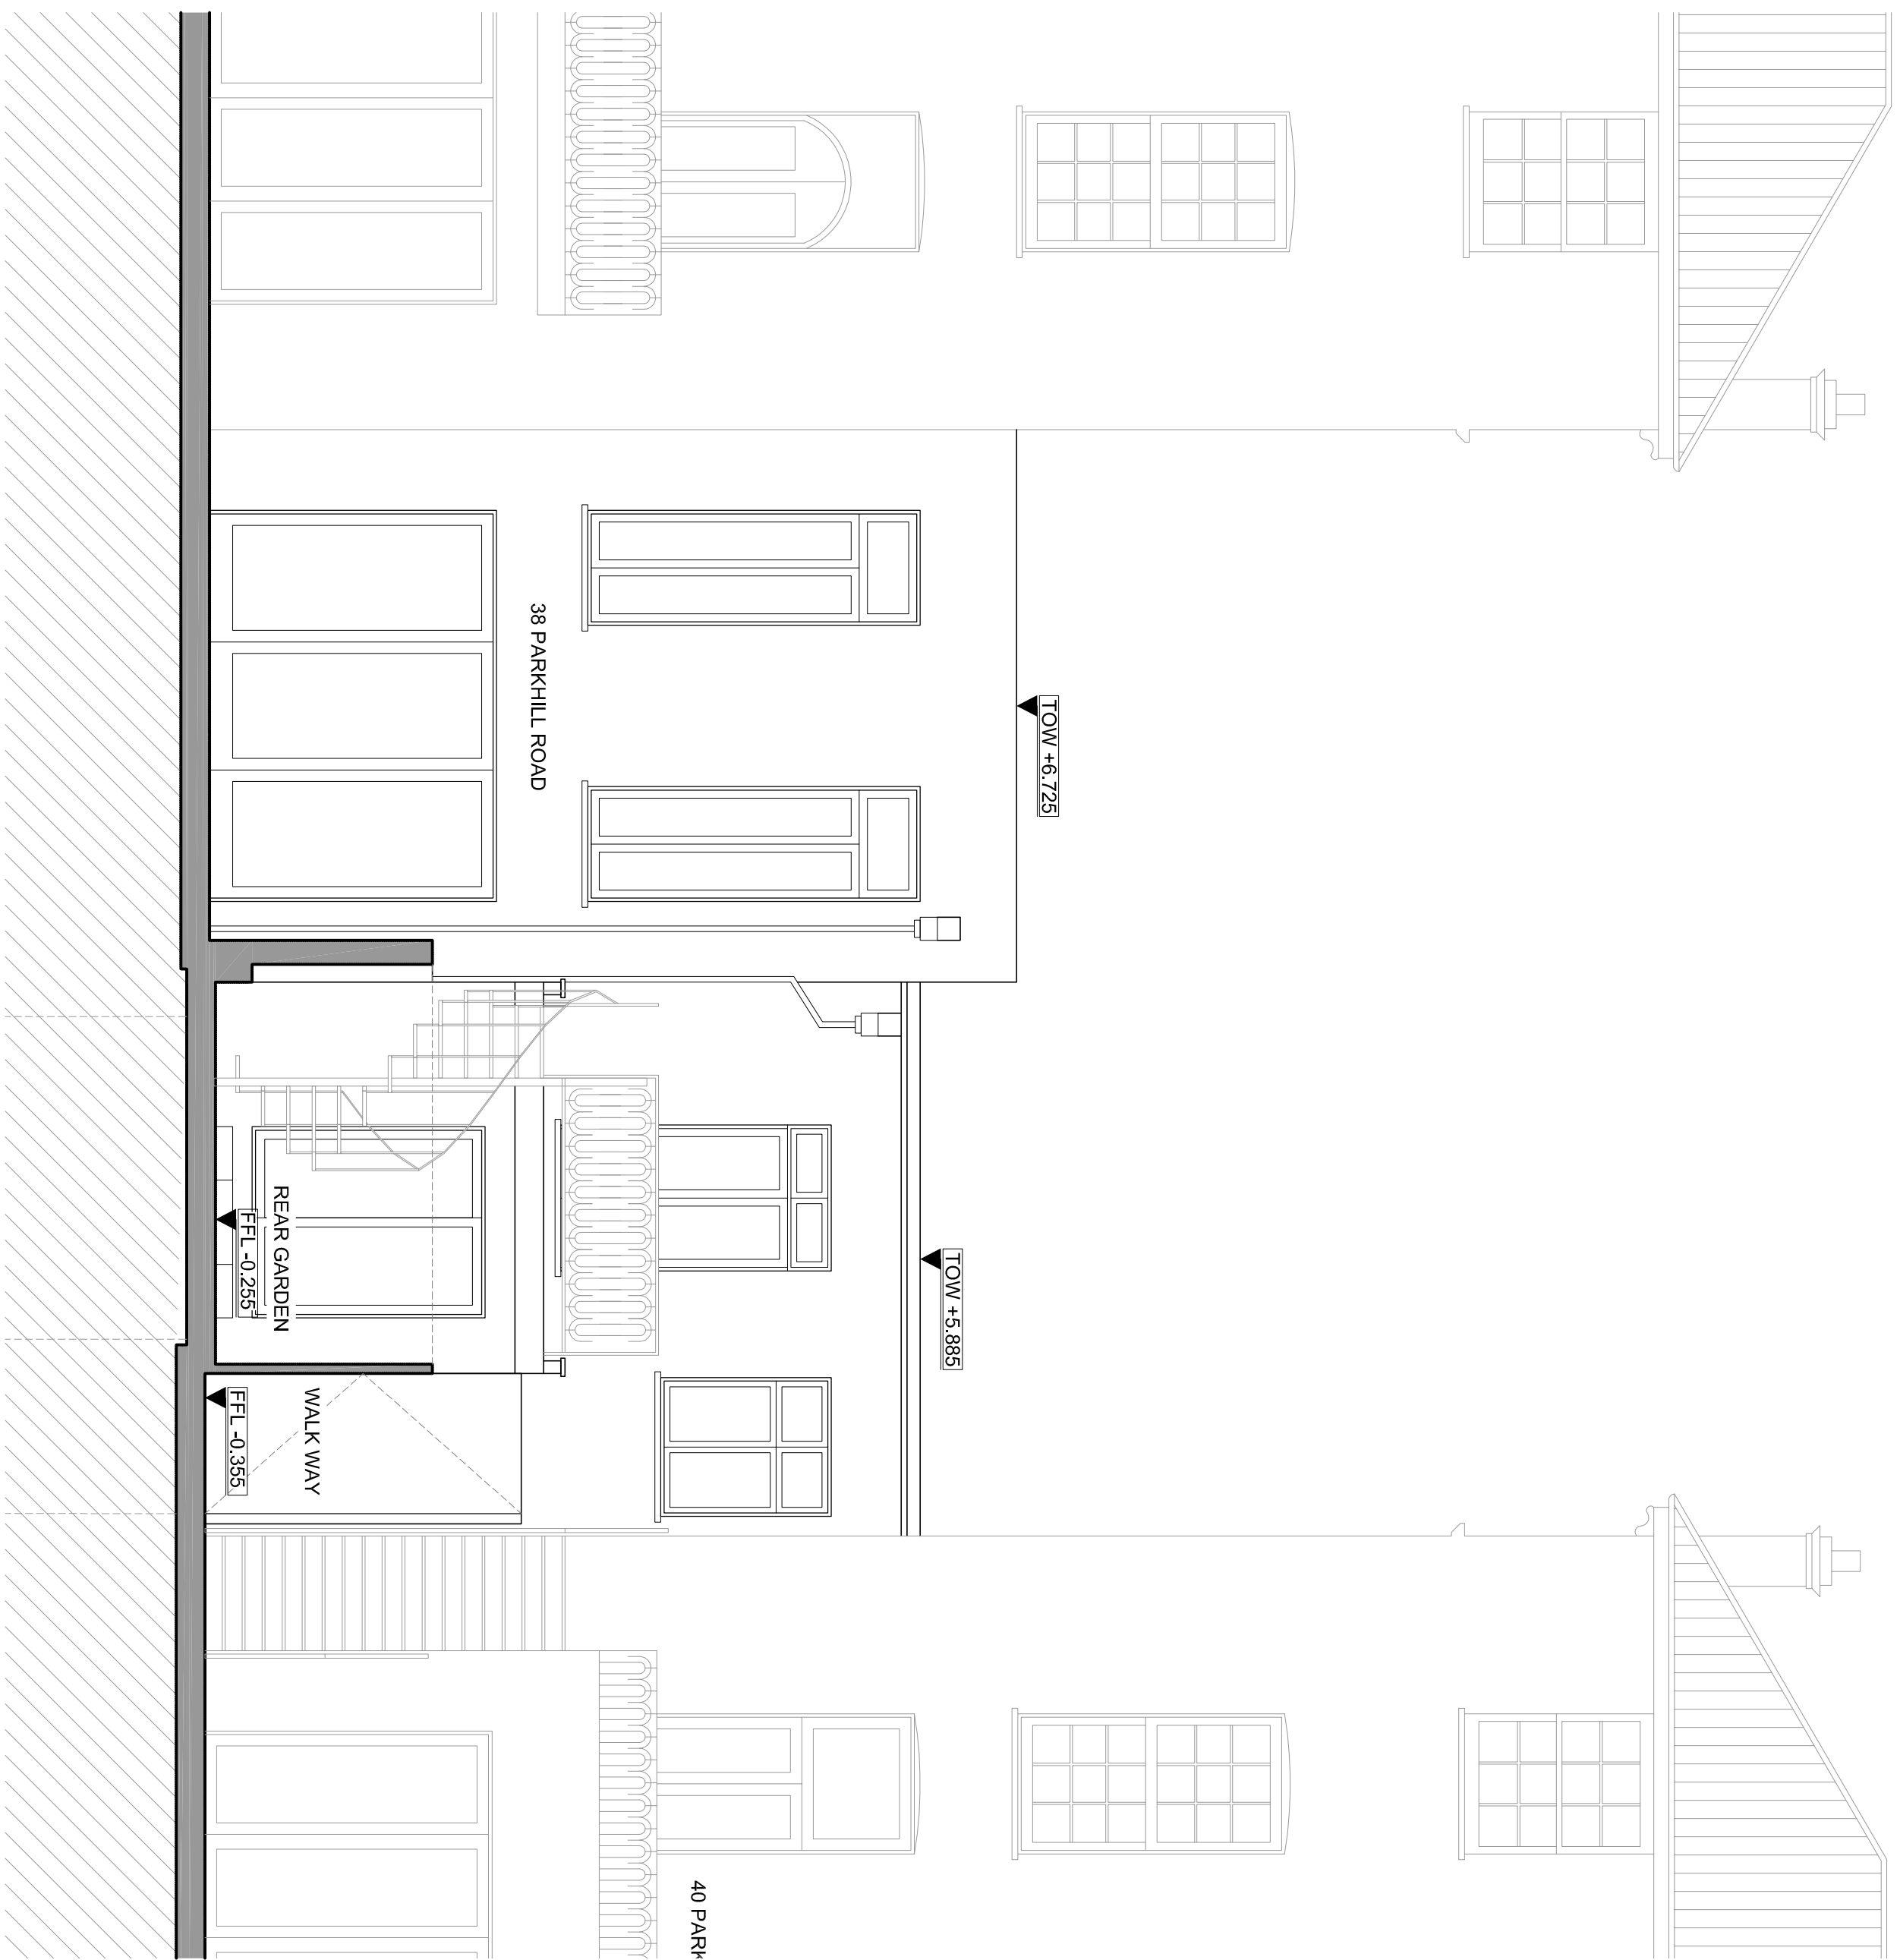

2 PROPOSED REAR ELEVATION
SCALE 1:50@A1

INFORMATION

DRAWING STATUS: **PLANNING**

PROJECT STAGE: **PLANNING**

PROJECT: 40a PARKHILL ROAD

CLIENT: BEN MIRANDA

ARCHITECT: ENGINEERS

72a hardroes street, london w14 8bh
d4p-uk limited crown house,
address as per la request

PROPOSED ELEVATIONS

DRAWING NAME: **PROPOSED ELEVATIONS**

SCALE: 1:50@A1

SCALE: 1:100@A3

PROJECT REF: **02L068**

DRAWING REF: **PD002**

REVISION: **D**

DATE: 25 01 16

CHECKED: AM

DRAWN: MNP

ISSUED FOR: REPLICATION/ADVANCE