existing notes:		05)	UNIT C SHOPFRONT WINDOWS existing shopfront windows in painted frames.	10	UNIT A FASCIA PANEL existing 1725h fascia box.	
(01)	UNIT D FASCIA BOX existing 1040h fascia box.	06)	INIT C MAIN ENTRANCE DOOR existing 915w door with vision panel set loack from shopfront line.		UNIT A MAIN ENTRANCE DOOR existing 910w door with vision panel.	
02)	UNIT D SHOPFRONT WINDOWS existing shopfront window in painted frames w/ frosted vinyl strip.	07)	UNIT B FASCIA BOX existing 1645h fascia box.	(12)	UNIT A SHOPFRONT WINDOW existing shopfront window in painted frames.	
03)	UNIT D MAIN ENTRANCE DOOR existing 900w framed glass door.	08)	UNIT B SHOPFRONT WINDOW existing shopfront windows in painted metal frames.	(13)	UNIT A SHOPFRONT AWNING existing retractable awning.	
04)	UNIT C FASCIA BOARD existing 1895h timber fascia board.	09)	UNIT B MAIN ENTRANCE DOOR existing 1000w frameless glass door.			










existing photographs

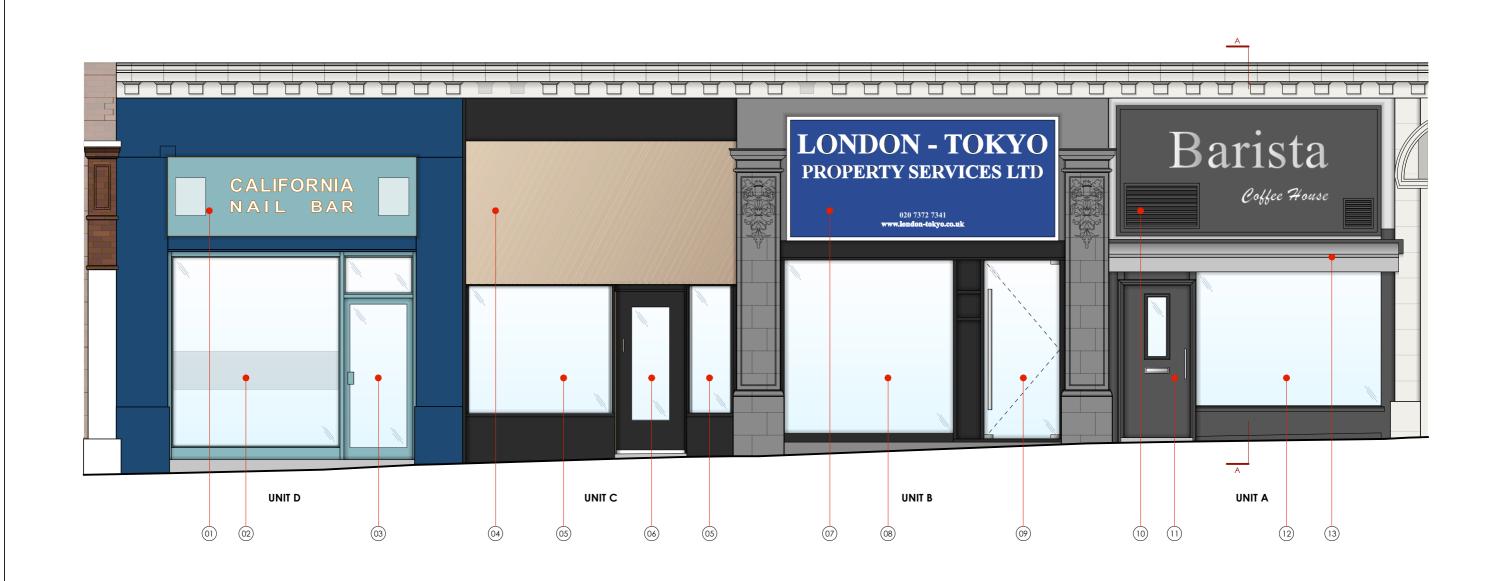

existing shopfront elevation

scale 1:50

★ DELT ★	0 1M SCALE 1:50	2M	3М	4M	5M METRES	All dimensions to be confirmed on Structural works to be confirmed by All elements to comply with statu
PROJECT FINCHLEY ROAD 219 FINCHLEY ROAD LONDON NW3 6LP	existing sho	pfront		REVISIONS		Copyright Tanner Desigr 2b/4b Gosport Street Lymington H tel. 01590 689609 email. studio@to www.tannerdesign.c
DRAWING NO. TD18-PM93-PL02.1	REVISION DATE . 06.06.1	SCALE @ A3 8 1:50				Tannerdes

d on site by Contractor. d by Structural Engineer. tatutory requirements.

esign Limited on Hampshire S041 9BE fo@tannerdesign.co.uk ign.co.uk

esign