



EXISTING GROUND FLOOR PLAN

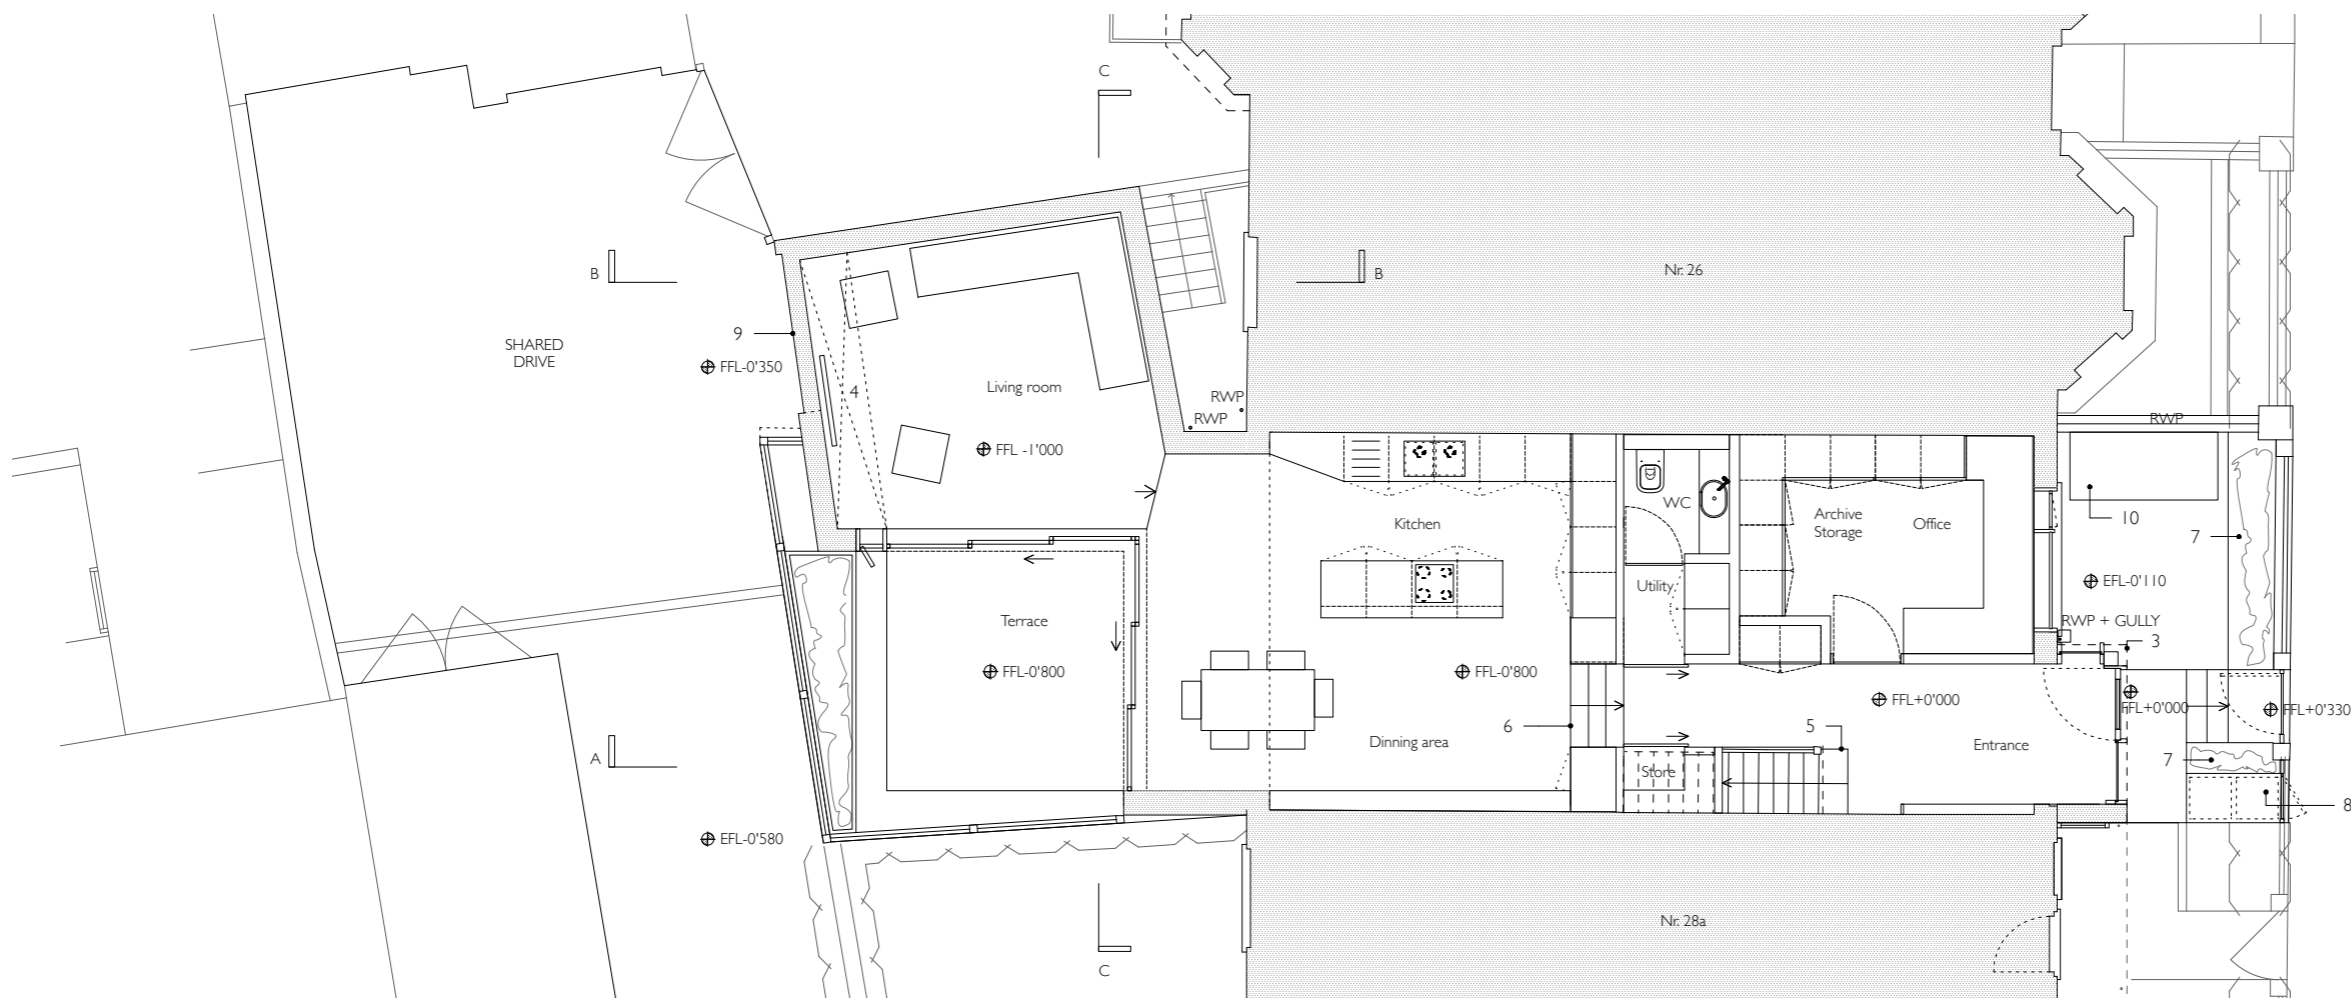

PROPOSED GROUND FLOOR PLAN

Key

- 1 - Existing coal store
- 2 - Existing concrete steps
- 3 - New entrance porch
- 4 - Roof light above
- 5 - Existing stair to be retained
- 6 - New steps to lower ground floor
- 7 - Planted area
- 8 - Bin storage area
- 9 - Recessed brickwork
- 10 - Bike store

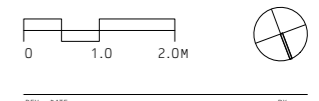

P01 - EXISTING & PROPOSED GROUND FLOOR PLAN

DWG NO.: 1601 - P01
 REV: 1:1000AS
 SCALE: PLANNING
 STATUS: 28.02.17
 DATE: BY: AC

USE FOR YOUR SUBMISSION ONLY
 DO NOT SCALE OFF DRAWINGS
 CHECK DIMENSIONS ON SITE
 NOTIFY ARCHITECT OF DISCREPANCIES
 REVISIONS TO APPROVED DESIGN SUBJECT TO LISTED BUILDING CONSENT
 COPYRIGHT © AY ARCHITECTS

1601- 28 Willoughby Rd

AY Architects
 Studio 23, 25-27 Bickerton Road, London N19 5JT, UK
 [T] +44(0)20 7272 8899 [E] info@ayarchitects.com