

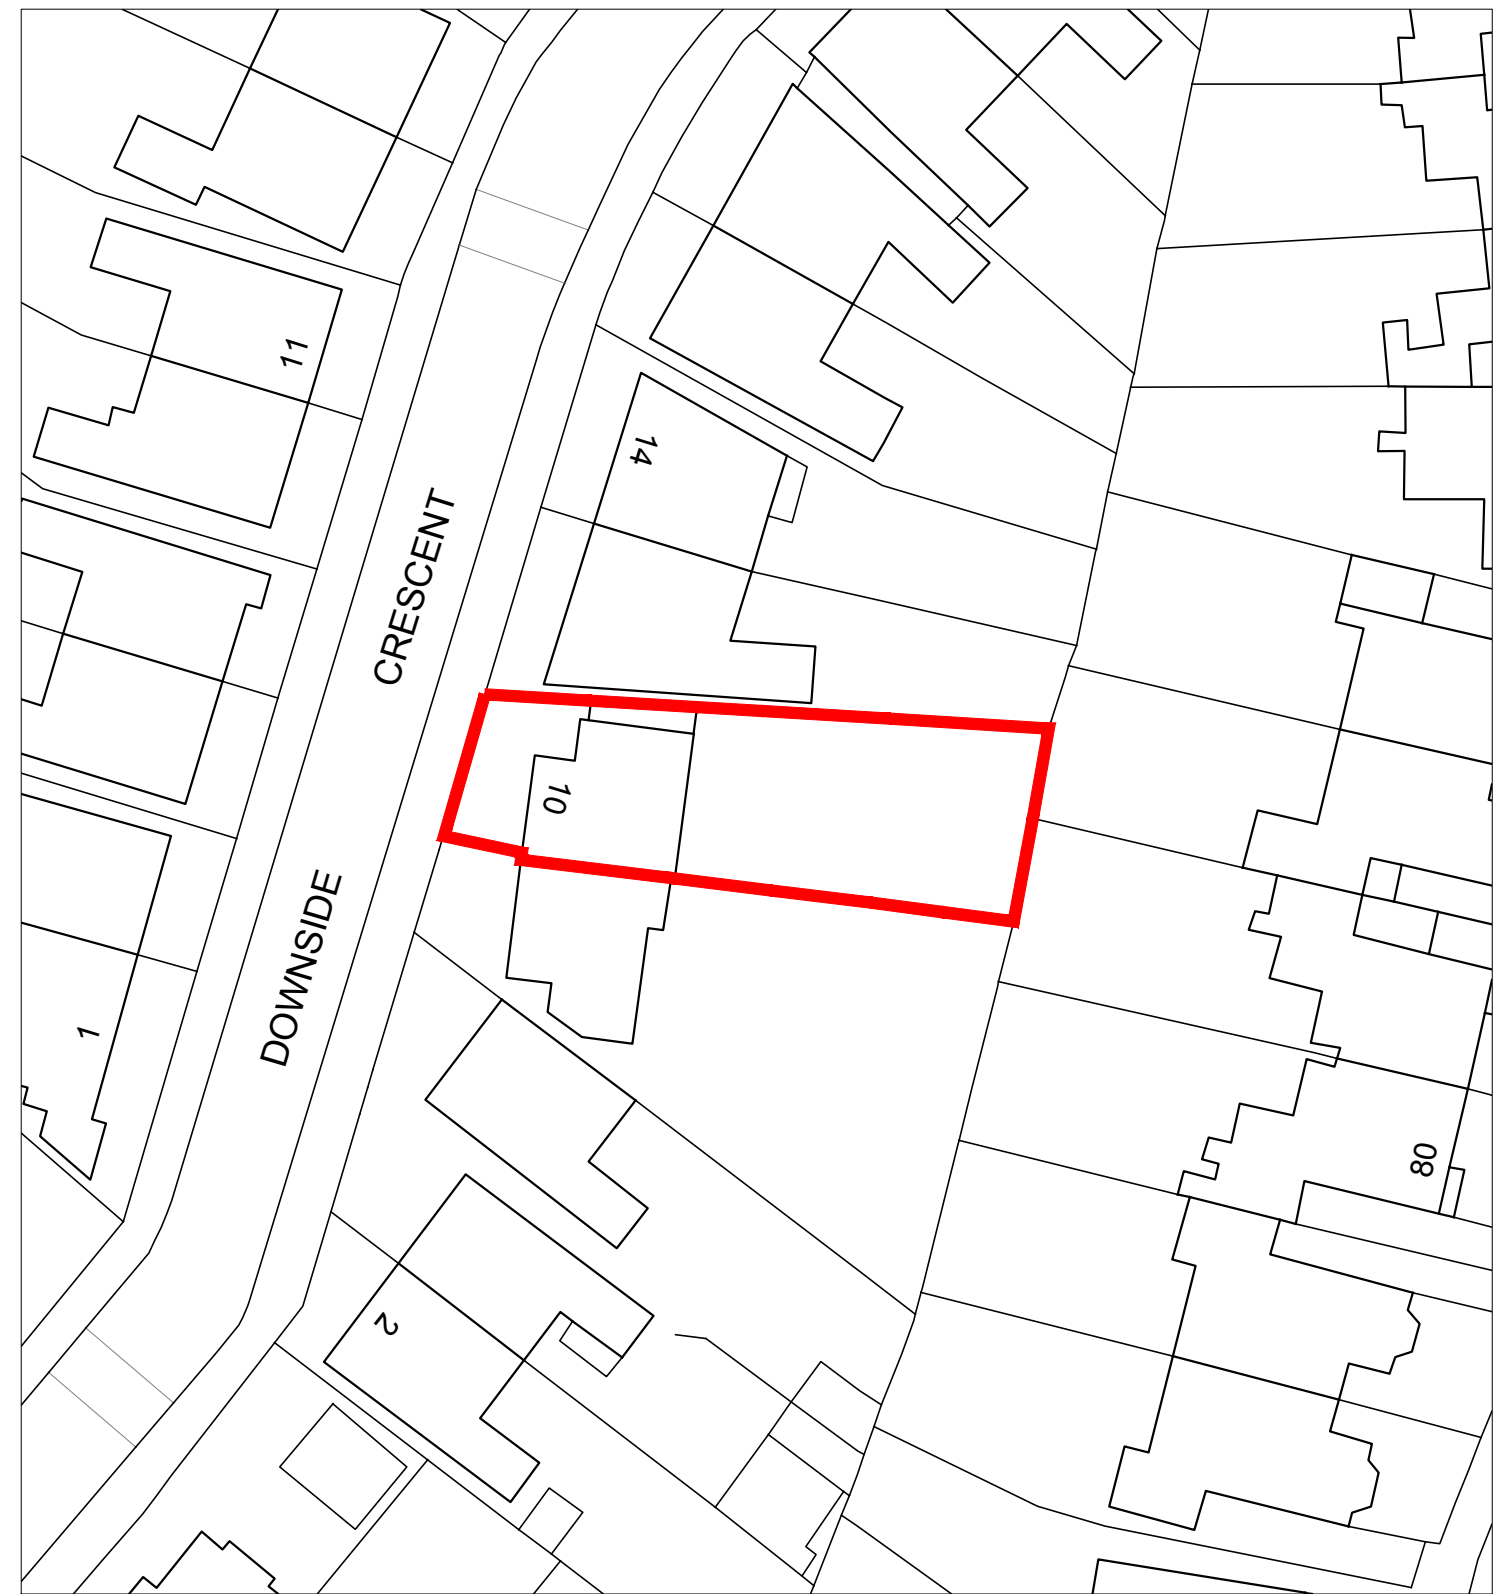


EXISTING
X Site Location Plan
 SCALE 1:1250@A3 LP-01

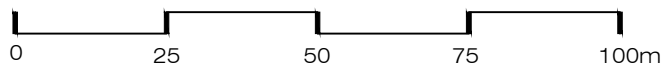

EXISTING
X Block Plan
 SCALE 1:500@A3 LP-01

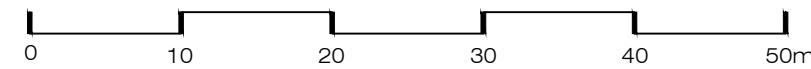


XUL
ARCHITECTURE
 Ground Floor Office
 33 Belsize Lane
 London NW3 5AS
 Office: +44 (0) 207 431 9014
 info@xularchitecture.co.uk
 www.xularchitecture.co.uk

PLEASE NOTE:
 1. ALL DIMENSIONS TO BE CHECKED ON SITE BEFORE FABRICATION.
 2. CONTRACTOR TO REFER TO ENGINEERS DRAWINGS BEFORE PROCEEDING WITH WORKS.
 3. ALL DRAWINGS AND DESIGNS ARE COVERED BY DESIGN RIGHT (INTELLECTUAL PROPERTY), AND MAY NOT BE DISTRIBUTED, COPIED OR ISSUED WITHOUT WRITTEN PERMISSION BY THE ARCHITECT.
 4. ALL DESIGN CONCEPTS ARE THE SOLE PROPERTY OF THE ARCHITECT AND NO ADAPTATIONS, REPRODUCTIONS OR COPIES MAY BE MADE WITHOUT WRITTEN PERMISSION OF THE ARCHITECT.
 5. THESE DRAWINGS ARE SUBJECT TO ANY VARIATION REQUIRED OR RECOMMENDATION BY ANY STATUTORY AUTHORITY, OR FOR THE BETTER CARRYING OUT OF THE WORKS.
 6. SAMPLES TO BE PROVIDED BY CONTRACTOR FOR XUL ARCHITECTURE'S APPROVAL.
 7. ALL FINISHES TO XUL ARCHITECTURE'S SATISFACTION.
 8. ALL DRAWINGS TO BE APPROVED BY XUL ARCHITECTURE'S PRIOR TO CONSTRUCTION.


ADDITIONAL NOTES:

REVISIONS			
No	Date	Description Issue For	Issue By
00	24/05/18	PLANNING	SB

Client PRIVATE CLIENT			
Project 10 Downside Crescent London NW3 2AP			
Title EXISTING Site Location Plan and Block Plan			
Scale	VARIABLE	Dwg. No.	Rev.
Date	24/05/18	LP-01	00
Drawn	SB	Project Number	17155
Checked	SS		

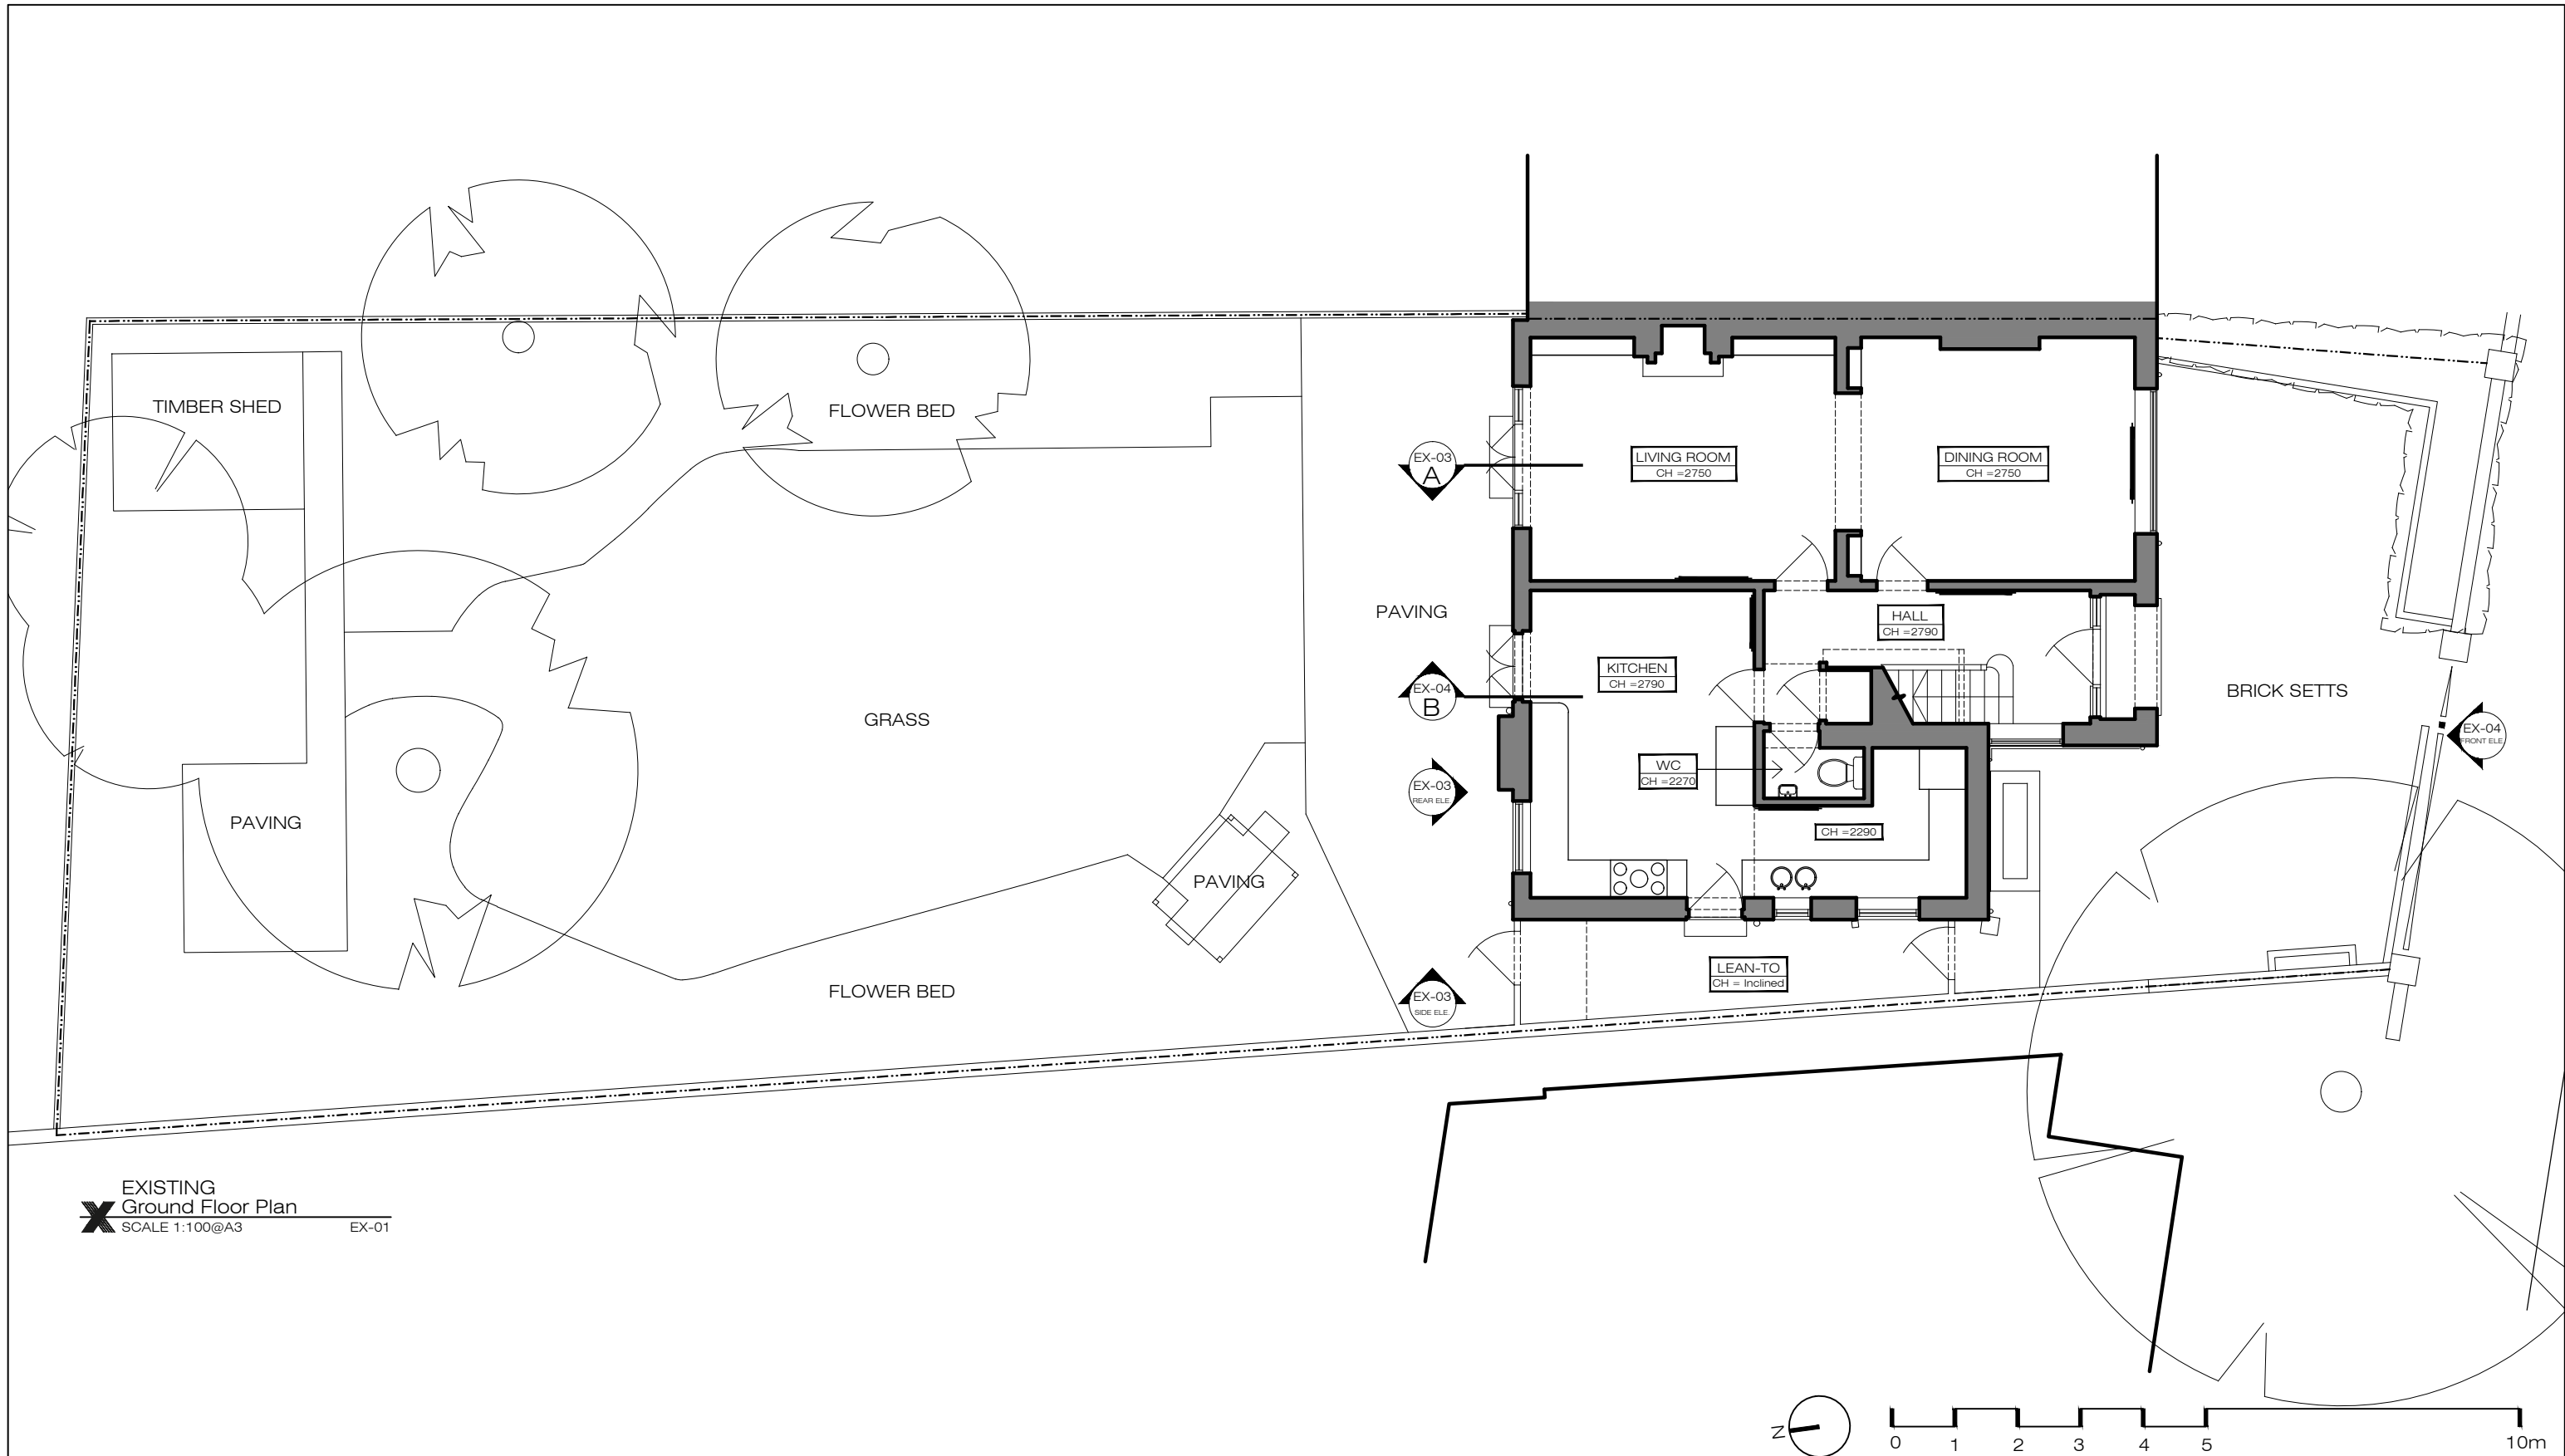

EXISTING
Ground Floor Plan
SCALE 1:100@A3 EX-01

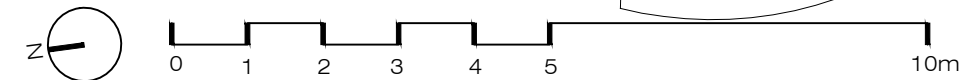

XUL
ARCHITECTURE
Ground Floor Office
33 Belsize Lane
London NW3 5AS

Office: +44 (0) 207 431 9014
info@xularchitecture.co.uk
www.xularchitecture.co.uk

PLEASE NOTE:

1. ALL DIMENSIONS TO BE CHECKED ON SITE BEFORE FABRICATION.
2. CONTRACTOR TO REFER TO ENGINEERS DRAWINGS BEFORE PROCEEDING WITH WORKS.
3. ALL DRAWINGS AND DESIGNS ARE COVERED BY DESIGN RIGHT (INTELLECTUAL PROPERTY), AND MAY NOT BE DISTRIBUTED, COPIED OR ISSUED WITHOUT WRITTEN PERMISSION BY THE ARCHITECT.
4. ALL DESIGN CONCEPTS ARE THE SOLE PROPERTY OF THE ARCHITECT AND NO ADAPTATIONS, REPRODUCTIONS OR COPIES MAY BE MADE WITHOUT WRITTEN PERMISSION OF THE ARCHITECT.
5. THESE DRAWINGS ARE SUBJECT TO ANY VARIATION REQUIRED OR RECOMMENDATION BY ANY STATUTORY AUTHORITY, OR FOR THE BETTER CARRYING OUT OF THE WORKS.
6. SAMPLES TO BE PROVIDED BY CONTRACTOR FOR XUL ARCHITECTURE'S APPROVAL.
7. ALL FINISHES TO XUL ARCHITECTURE'S SATISFACTION.
8. ALL DRAWINGS TO BE APPROVED BY XUL ARCHITECTURE'S PRIOR TO CONSTRUCTION.

ADDITIONAL NOTES:

REVISIONS


No	Date	Description Issue For	Issue By
00	24/05/18	PLANNING	SB

Client
PRIVATE CLIENT


Project
10 Downside Crescent
London NW3 2AP

Title
EXISTING
Ground Floor plan

Scale 1:100@A3	Dwg. No. EX-01	Rev. 00
Date 24/05/18	Project Number 17155	
Drawn SB	Checked SS	

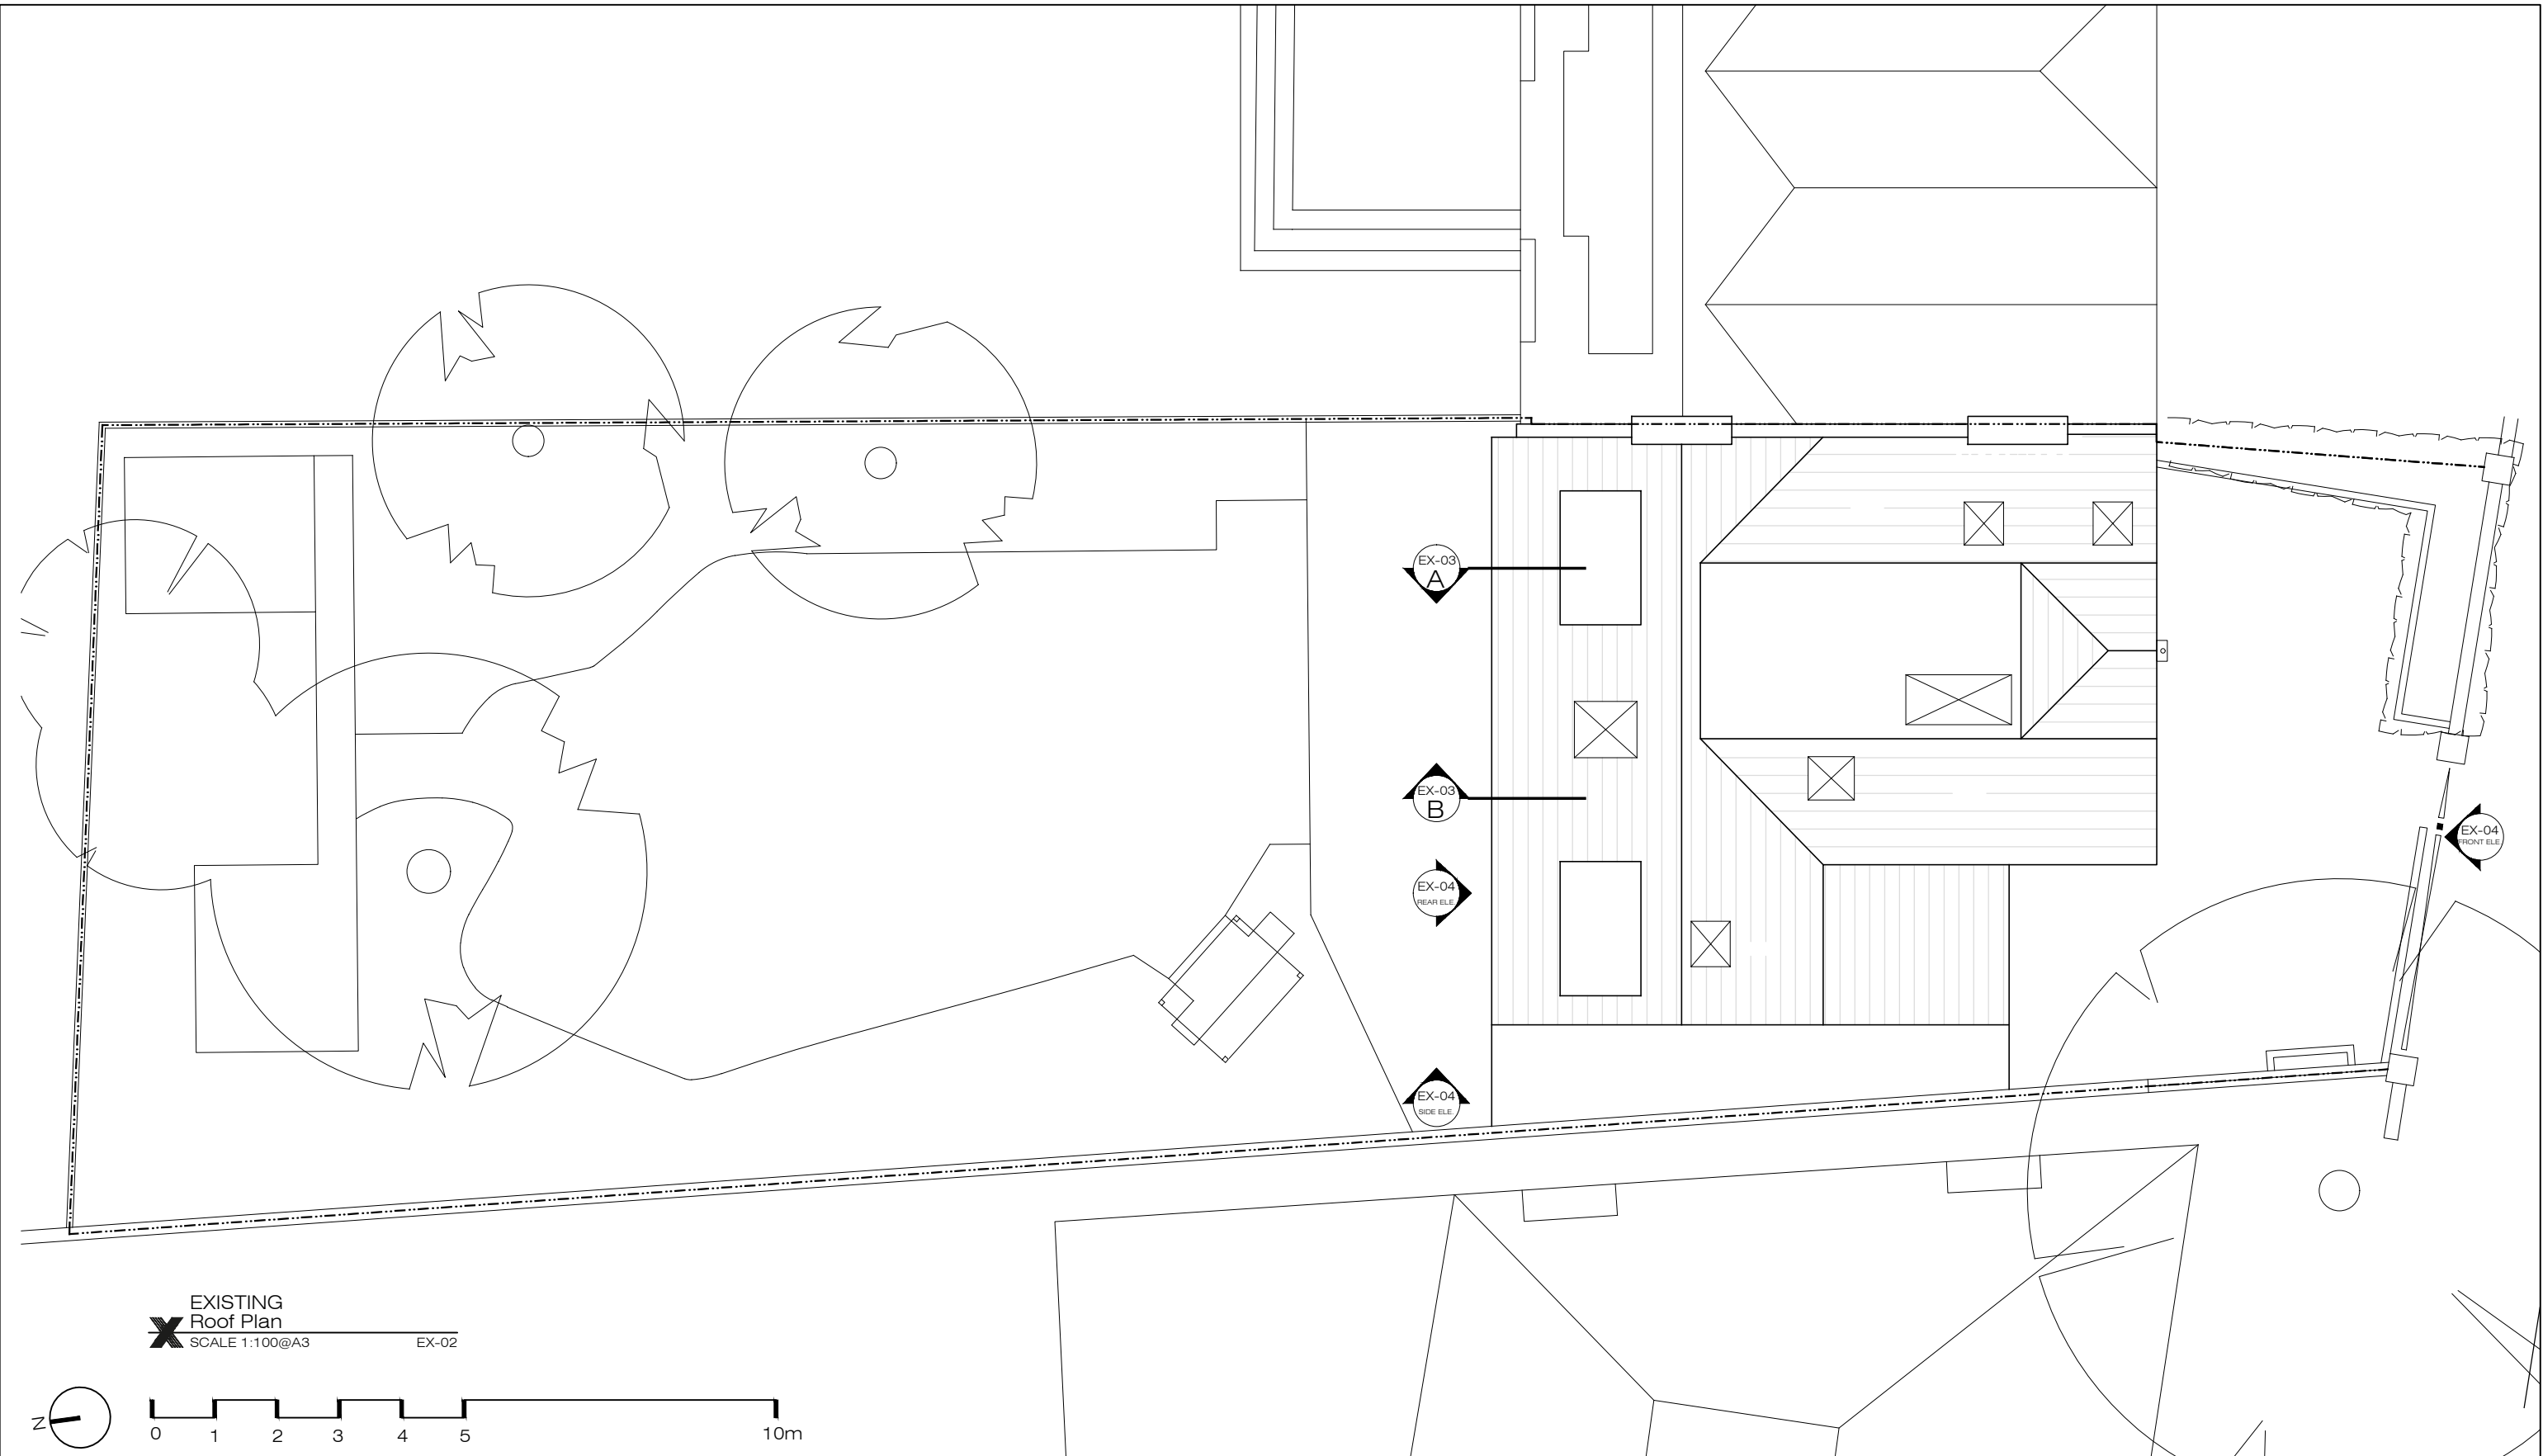

EXISTING
Roof Plan
SCALE 1:100@A3 EX-02

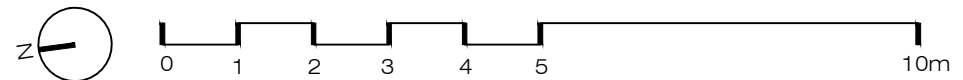

XUL
ARCHITECTURE
Ground Floor Office
33 Belsize Lane
London NW3 5AS

Office: +44 (0) 207 431 9014
info@xularchitecture.co.uk
www.xularchitecture.co.uk

PLEASE NOTE:
1. ALL DIMENSIONS TO BE CHECKED ON SITE BEFORE FABRICATION.
2. CONTRACTOR TO REFER TO ENGINEERS DRAWINGS BEFORE PROCEEDING WITH WORKS.
3. ALL DRAWINGS AND DESIGNS ARE COVERED BY DESIGN RIGHT (INTELLECTUAL PROPERTY), AND MAY NOT BE DISTRIBUTED, COPIED OR ISSUED WITHOUT WRITTEN PERMISSION BY THE ARCHITECT.
4. ALL DESIGN CONCEPTS ARE THE SOLE PROPERTY OF THE ARCHITECT AND NO ADAPTATIONS, REPRODUCTIONS OR COPIES MAY BE MADE WITHOUT WRITTEN PERMISSION OF THE ARCHITECT.
5. THESE DRAWINGS ARE SUBJECT TO ANY VARIATION REQUIRED OR RECOMMENDATION BY ANY STATUTORY AUTHORITY, OR FOR THE BETTER CARRYING OUT OF THE WORKS.
6. SAMPLES TO BE PROVIDED BY CONTRACTOR FOR XUL ARCHITECTURE'S APPROVAL.
7. ALL FINISHES TO XUL ARCHITECTURE'S SATISFACTION.
8. ALL DRAWINGS TO BE APPROVED BY XUL ARCHITECTURE'S PRIOR TO CONSTRUCTION.

ADDITIONAL NOTES:

REVISIONS			
No	Date	Description Issue For	Issue By
00	24/05/18	PLANNING	SB

Client PRIVATE CLIENT		
Project 10 Downside Crescent London NW3 2AP		
Title EXISTING Roof Plan		
Scale 1:100@A3	Dwg. No. EX-02	Rev. 00
Date 24/05/18	Project Number 17155	
Drawn TP	Checked IW	

PLEASE NOTE:

1. ALL DIMENSIONS TO BE CHECKED ON SITE BEFORE FABRICATION.
2. CONTRACTOR TO REFER TO ENGINEER'S DRAWINGS BEFORE PROCEEDING WITH WORKS.
3. ALL DRAWINGS AND DESIGNS ARE COVERED BY DESIGN RIGHT (INTELLECTUAL PROPERTY), AND MAY NOT BE DISTRIBUTED, COPIED OR ISSUED WITHOUT WRITTEN PERMISSION BY XUL ARCHITECTURE.
4. ALL DESIGN CONCEPTS ARE THE SOLE PROPERTY OF XUL ARCHITECTURE AND NO ADAPTATIONS, REPRODUCTIONS OR COPIES MAY BE MADE WITHOUT WRITTEN PERMISSION OF XUL ARCHITECTURE.
5. THESE DRAWINGS ARE SUBJECT TO ANY VARIATION REQUIRED OR RECOMMENDATION BY ANY STATUTORY AUTHORITY, OR FOR THE BETTER CARRYING OUT OF THE WORKS.
6. SAMPLES TO BE PROVIDED BY CONTRACTOR FOR XUL ARCHITECTURE'S APPROVAL.
7. ALL FINISHES TO XUL ARCHITECTURE'S SATISFACTION.
8. ALL DRAWINGS TO BE APPROVED BY XUL ARCHITECTURE PRIOR TO CONSTRUCTION.

ADDITIONAL NOTES:

REVISIONS

No	Date	Description Issue For	Issue By
00	24/05/18	PLANNING	SB

Client
PRIVATE CLIENT

Project
10 Downside Crescent
London NW3 2AP

Title
EXISTING
Rear and side elevations
and section AA

Scale
1:100@A3

Date
24/05/18


Drawn
SB

Checked
SS

Dwg. No.
EX-03

Rev.
00

Project Number
17155

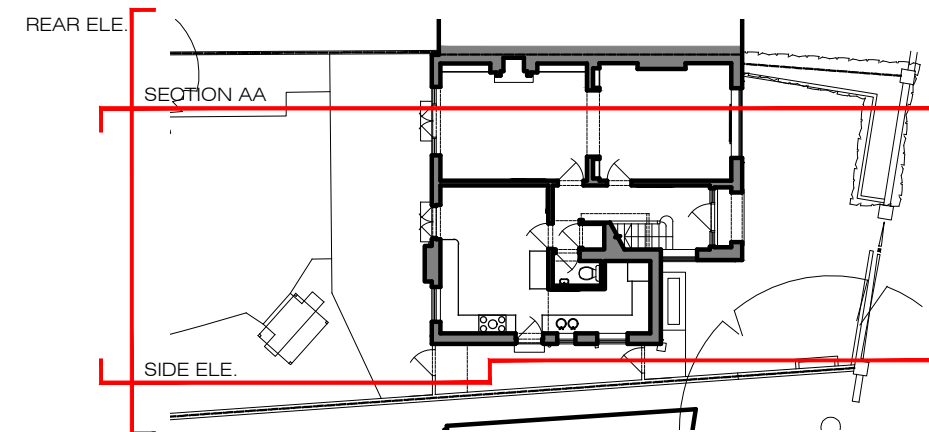

KEY PLAN
SCALE NTS@A3 EX-03




EXISTING
Section AA
SCALE 1:100@A3 EX-03




EXISTING
Rear Elevation
SCALE 1:100@A3 EX-03




EXISTING
Side Elevation
SCALE 1:100@A3 EX-03

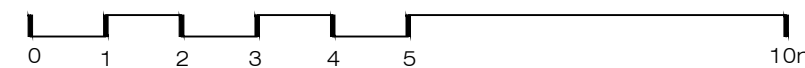

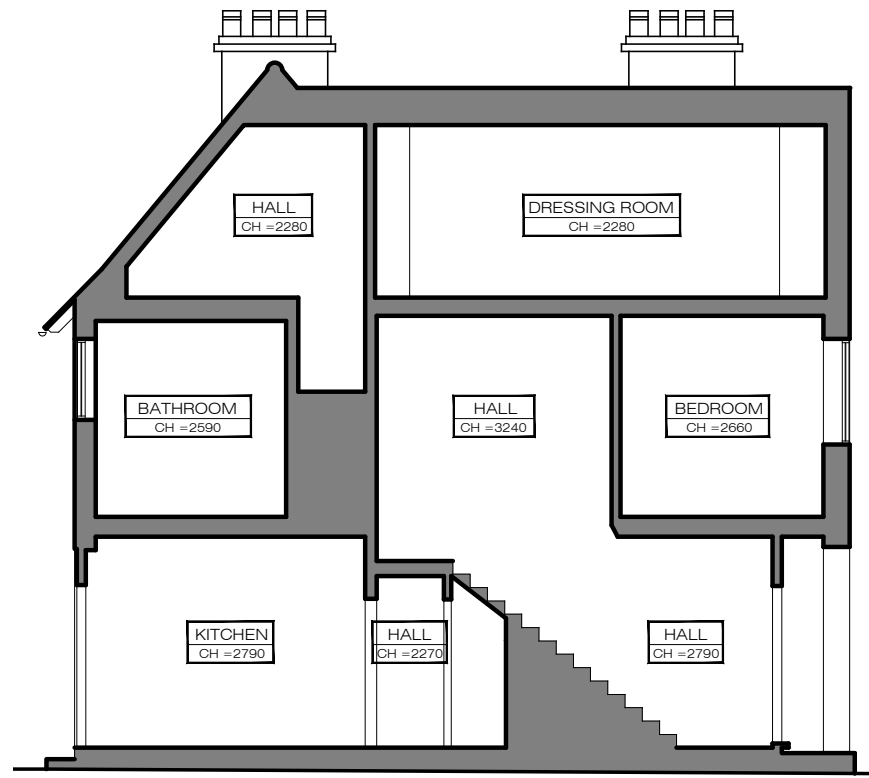

EXISTING
Section BB
SCALE 1:100@A3 EX-04

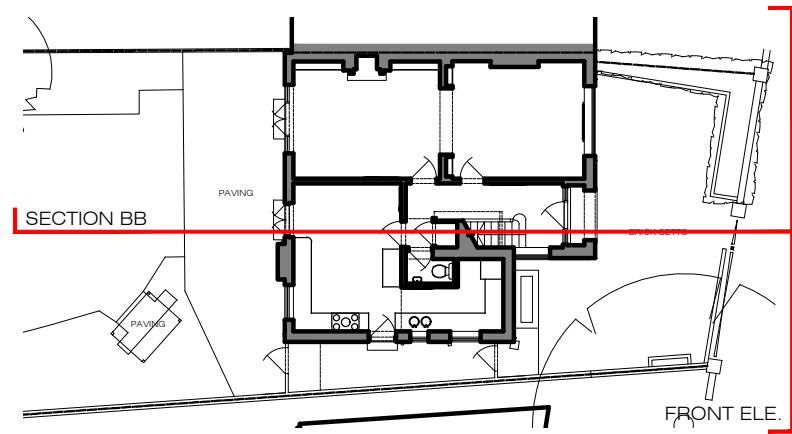

KEY PLAN
SCALE NTS@A3 EX-04

XUL

ARCHITECTURE

Ground Floor Office

33 Belsize Lane

London NW3 5AS

Office: +44 (0) 207 431 9014

info@xularchitecture.co.uk

www.xularchitecture.co.uk

PLEASE NOTE:

1. ALL DIMENSIONS TO BE CHECKED ON SITE BEFORE FABRICATION.
2. CONTRACTOR TO REFER TO ENGINEER'S DRAWINGS BEFORE PROCEEDING WITH WORKS.
3. ALL DRAWINGS AND DESIGNS ARE COVERED BY DESIGN RIGHT (INTELLECTUAL PROPERTY), AND MAY NOT BE DISTRIBUTED, COPIED OR ISSUED WITHOUT WRITTEN PERMISSION BY XUL ARCHITECTURE.
4. ALL DESIGN CONCEPTS ARE THE SOLE PROPERTY OF XUL ARCHITECTURE AND NO ADAPTATIONS, REPRODUCTIONS OR COPIES MAY BE MADE WITHOUT WRITTEN PERMISSION OF XUL ARCHITECTURE.
5. THESE DRAWINGS ARE SUBJECT TO ANY VARIATION REQUIRED OR RECOMMENDATION BY ANY STATUTORY AUTHORITY, OR FOR THE BETTER CARRYING OUT OF THE WORKS.
6. SAMPLES TO BE PROVIDED BY CONTRACTOR FOR XUL ARCHITECTURE'S APPROVAL.
7. ALL FINISHES TO XUL ARCHITECTURE'S SATISFACTION.
8. ALL DRAWINGS TO BE APPROVED BY XUL ARCHITECTURE PRIOR TO CONSTRUCTION.

ADDITIONAL NOTES:

REVISIONS

No	Date	Description Issue For	Issue By
00	24/05/18	PLANNING	SB

Client
PRIVATE CLIENT

Project
10 Downside Crescent
London NW3 2AP

Title
EXISTING
Front elevation and section BB

Scale 1:100@A3	Dwg. No. EX-04	Rev. 00
-------------------	-------------------	------------

Date 24/05/18	Project Number 17155
------------------	-------------------------

Drawn SB	Project Number 17155
-------------	-------------------------

Checked SS



EXISTING
Front Elevation
SCALE 1:100@A3 EX-04

