




PROPOSED SIDE ELEVATION

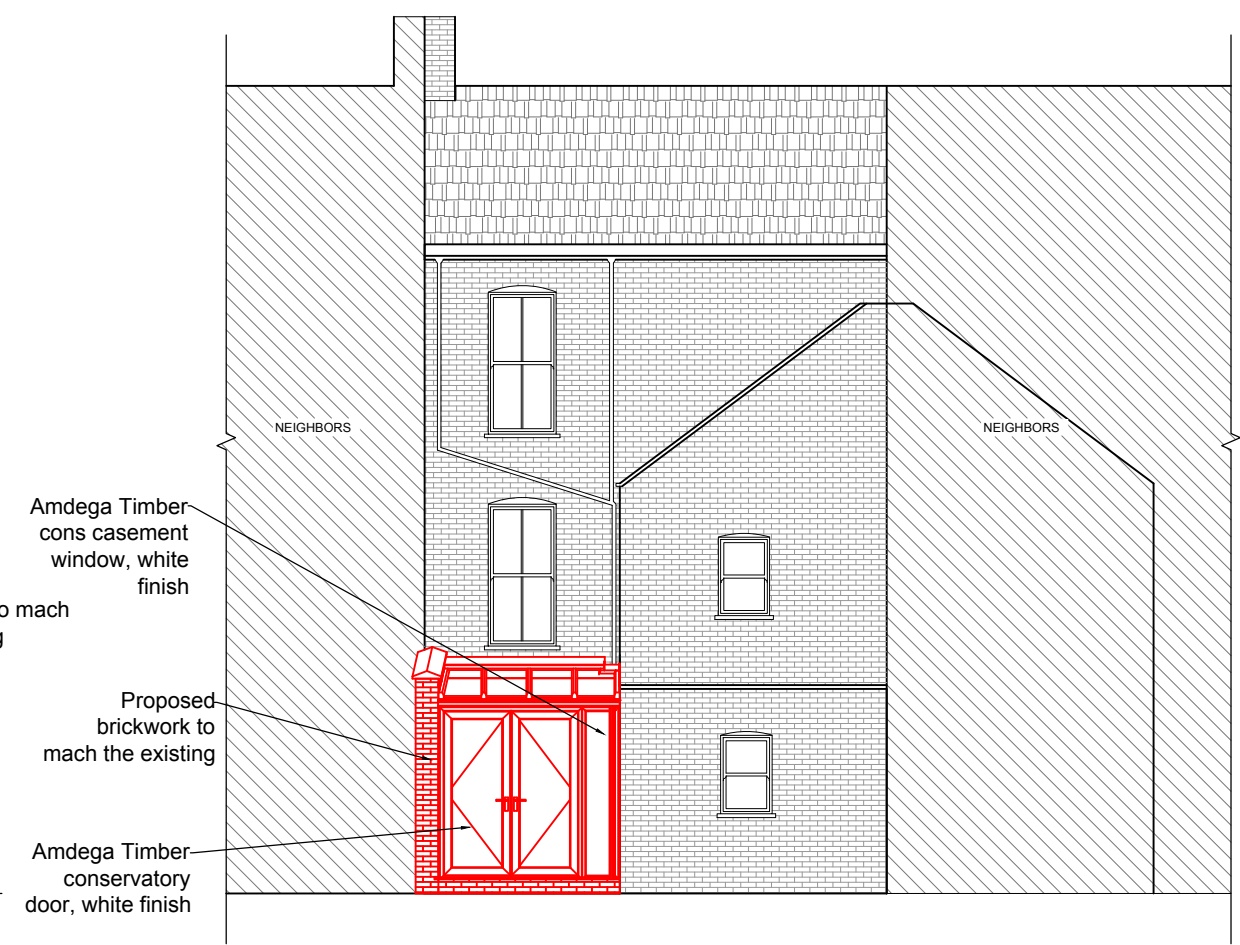



PROPOSED REAR ELEVATION

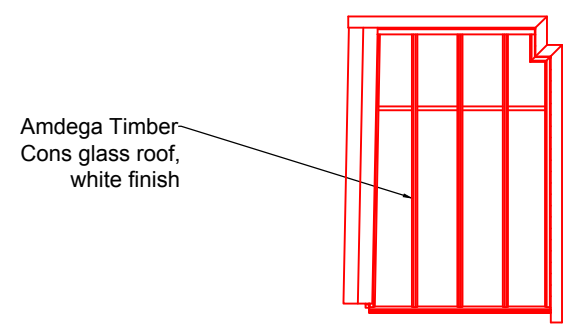

PROPOSED ROOF

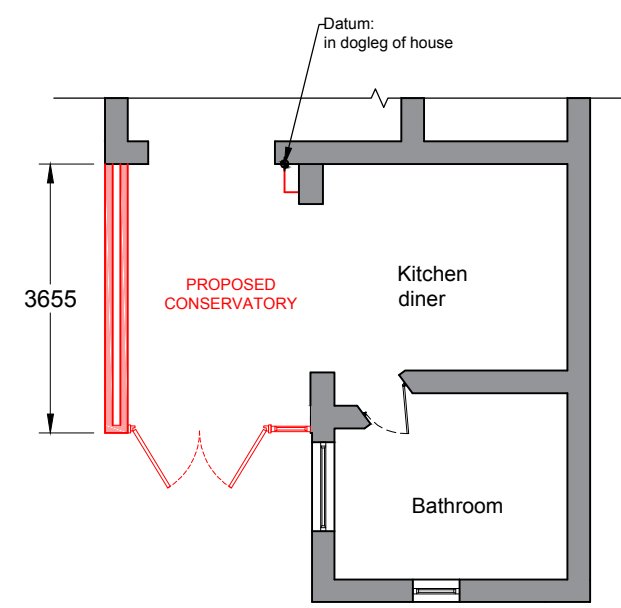

EXISTING PLAN

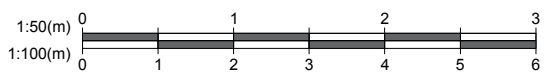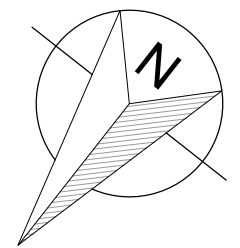

1. All dimensions in millimetres (mm) and levels in metres (m) unless noted otherwise.
2. This drawing to be read in conjunction with all other relevant drawings and specification.
3. All work to comply with the relevant British Standards, Codes of Practice and the Building Regulations.

Revisions:

Customer: Ms Jenny Yates
35 Chetwynd Road
London
NW5 1BX

Drawing Title:
Proposed Elevations and Plan

Drawing No: 1700/PP/03	Contract No: EF1700AW
Scale: 1:100	Starting Date: 17/05/2018
Drawn: V.Podkolzina	Revision: A
Size: A3	Ref No: