

EXISTING  
Ground Floor Plan

EX-01

SCALE 1:100@A3



Ground Floor Office

3 3 Be l s i z e L a n e  
L o n d o n N W 3 5 A S

Office: +44 (0) 207 431 9014  
info@xularchitecture.co.uk  
www.xularchitecture.co.uk

PLEASE NOTE:

1. ALL DIMENSIONS TO BE CHECKED ON SITE
2. BEFORE FABRICATION.
3. ALL DRAWINGS AND DESIGNS ARE COVERED BY DESIGN RIGHT (INTELLECTUAL PROPERTY) AND MAY NOT BE DISTRIBUTED COPIED OR ISSUED WITHOUT WRITTEN PERMISSION BY THE ARCHITECT.
4. ALL DESIGN CONCEPTS ARE THE SOLE PROPERTY OF THE ARCHITECT AND NO ADAPTATIONS, REPRODUCTIONS OR COPIES MAY BE MADE WITHOUT WRITTEN PERMISSION OF THE ARCHITECT.
5. THESE DRAWINGS ARE SUBJECT TO ANY VARIATION REQUIRED OR RECOMMENDATION BY ANY STATUTORY AUTHORITY, OR FOR THE BETTER CARRYING OUT OF THE WORKS.
6. SAMPLES TO BE PROVIDED BY CONTRACTOR FOR XUL ARCHITECTURES APPROVAL.
7. ALL FINISHES TO XUL ARCHITECTURES SATISFACTION.
8. ALL DRAWINGS TO BE APPROVED BY XUL ARCHITECTURES PRIOR TO CONSTRUCTION.

ADDITIONAL NOTES:

REVISIONS


No	Date	Description Issue For	Issue By
00	12/06/18	Planning	YR

Client  
PRIVATE CLIENT

Project  
18 Kidderpore Gardens,  
London, NW3 7SR

Title  
EXISTING  
Ground Floor Plan



Scale	1:100@A3	Dwg. No.	Rev.
Date	12/06/18	EX-01	00
Drawn	YR	Project Number	18008
Checked	SS		

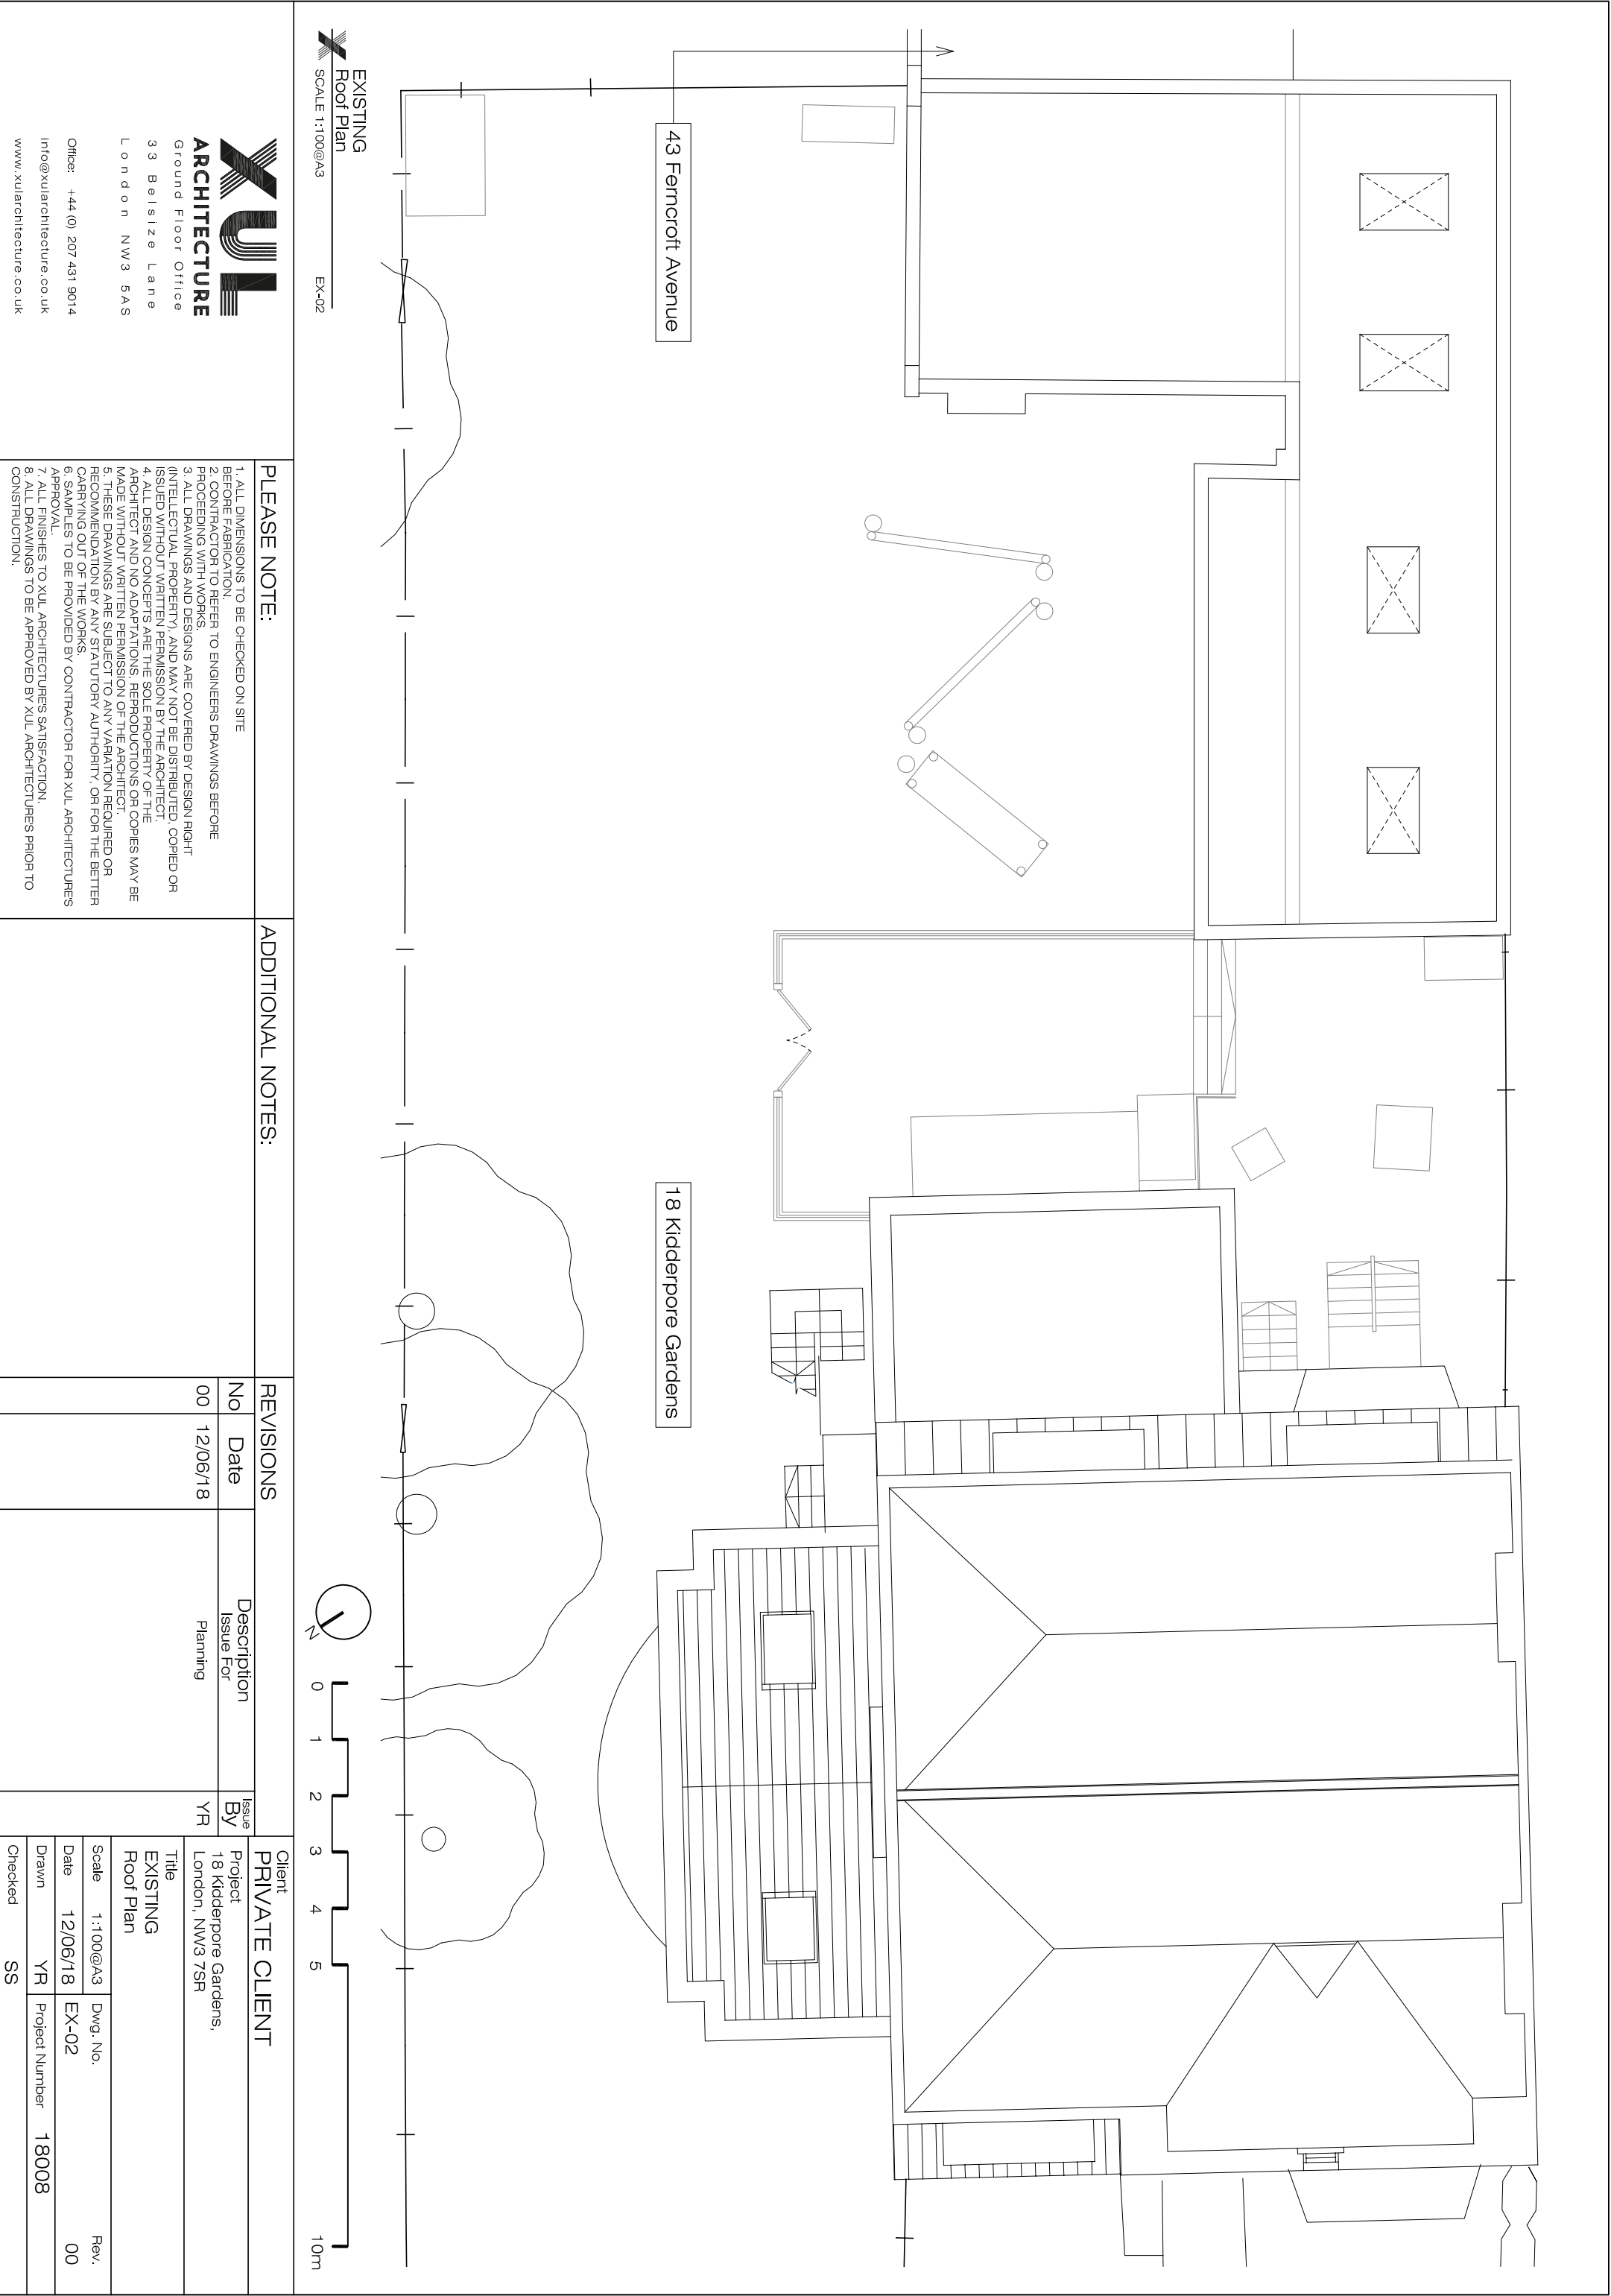


PLEASE NOTE:				ADDITIONAL NOTES:				Client PRIVATE CLIENT			
1. ALL DIMENSIONS TO BE CHECKED ON SITE BEFORE FABRICATION								Project 18 Kidderpore Gardens, London, NW3 7SR			
2. CONTRACTOR TO REFER TO ENGINEERS DRAWINGS BEFORE PROCEEDING WITH WORKS								Issue By			
3. ALL DRAWINGS AND DESIGNS ARE COVERED BY DESIGN RIGHT (INTELLECTUAL PROPERTY) AND MAY NOT BE DISTRIBUTED, COPIED OR ISSUED WITHOUT WRITTEN PERMISSION BY THE ARCHITECT								YR			
4. ALL DESIGN CONCEPTS ARE THE SOLE PROPERTY OF THE ARCHITECT AND NO ADAPTATIONS, REPRODUCTIONS OR COPIES MAY BE MADE WITHOUT WRITTEN PERMISSION OF THE ARCHITECT								Title EXISTING Roof Plan			
5. THESE DRAWINGS ARE SUBJECT TO ANY VARIATION REQUIRED OR RECOMMENDATION BY ANY STATUTORY AUTHORITY, OR FOR THE BETTER CARRYING OUT OF THE WORKS								Scale 1:100@A3			
6. SAMPLES TO BE PROVIDED BY CONTRACTOR FOR XUL ARCHITECTURES APPROVAL								Dwg. No. EX-02			
7. ALL FINISHES TO XUL ARCHITECTURES SATISFACTION								Rev. 00			
8. ALL DRAWINGS TO BE APPROVED BY XUL ARCHITECTURES PRIOR TO CONSTRUCTION.								Date 12/06/18			
				Drawn YR				Project Number 18008			
				Checked SS							
REVISIONS				No	Date	Description Issue For	Issue By				
				00	12/06/18	Planning	YR				

**XUL**  
**ARCHITECTURE**  
Ground Floor Office  
33 Beisize Lane  
London NW3 5AS



Office: +44 (0) 207 431 9014  
info@xularchitecture.co.uk  
www.xularchitecture.co.uk

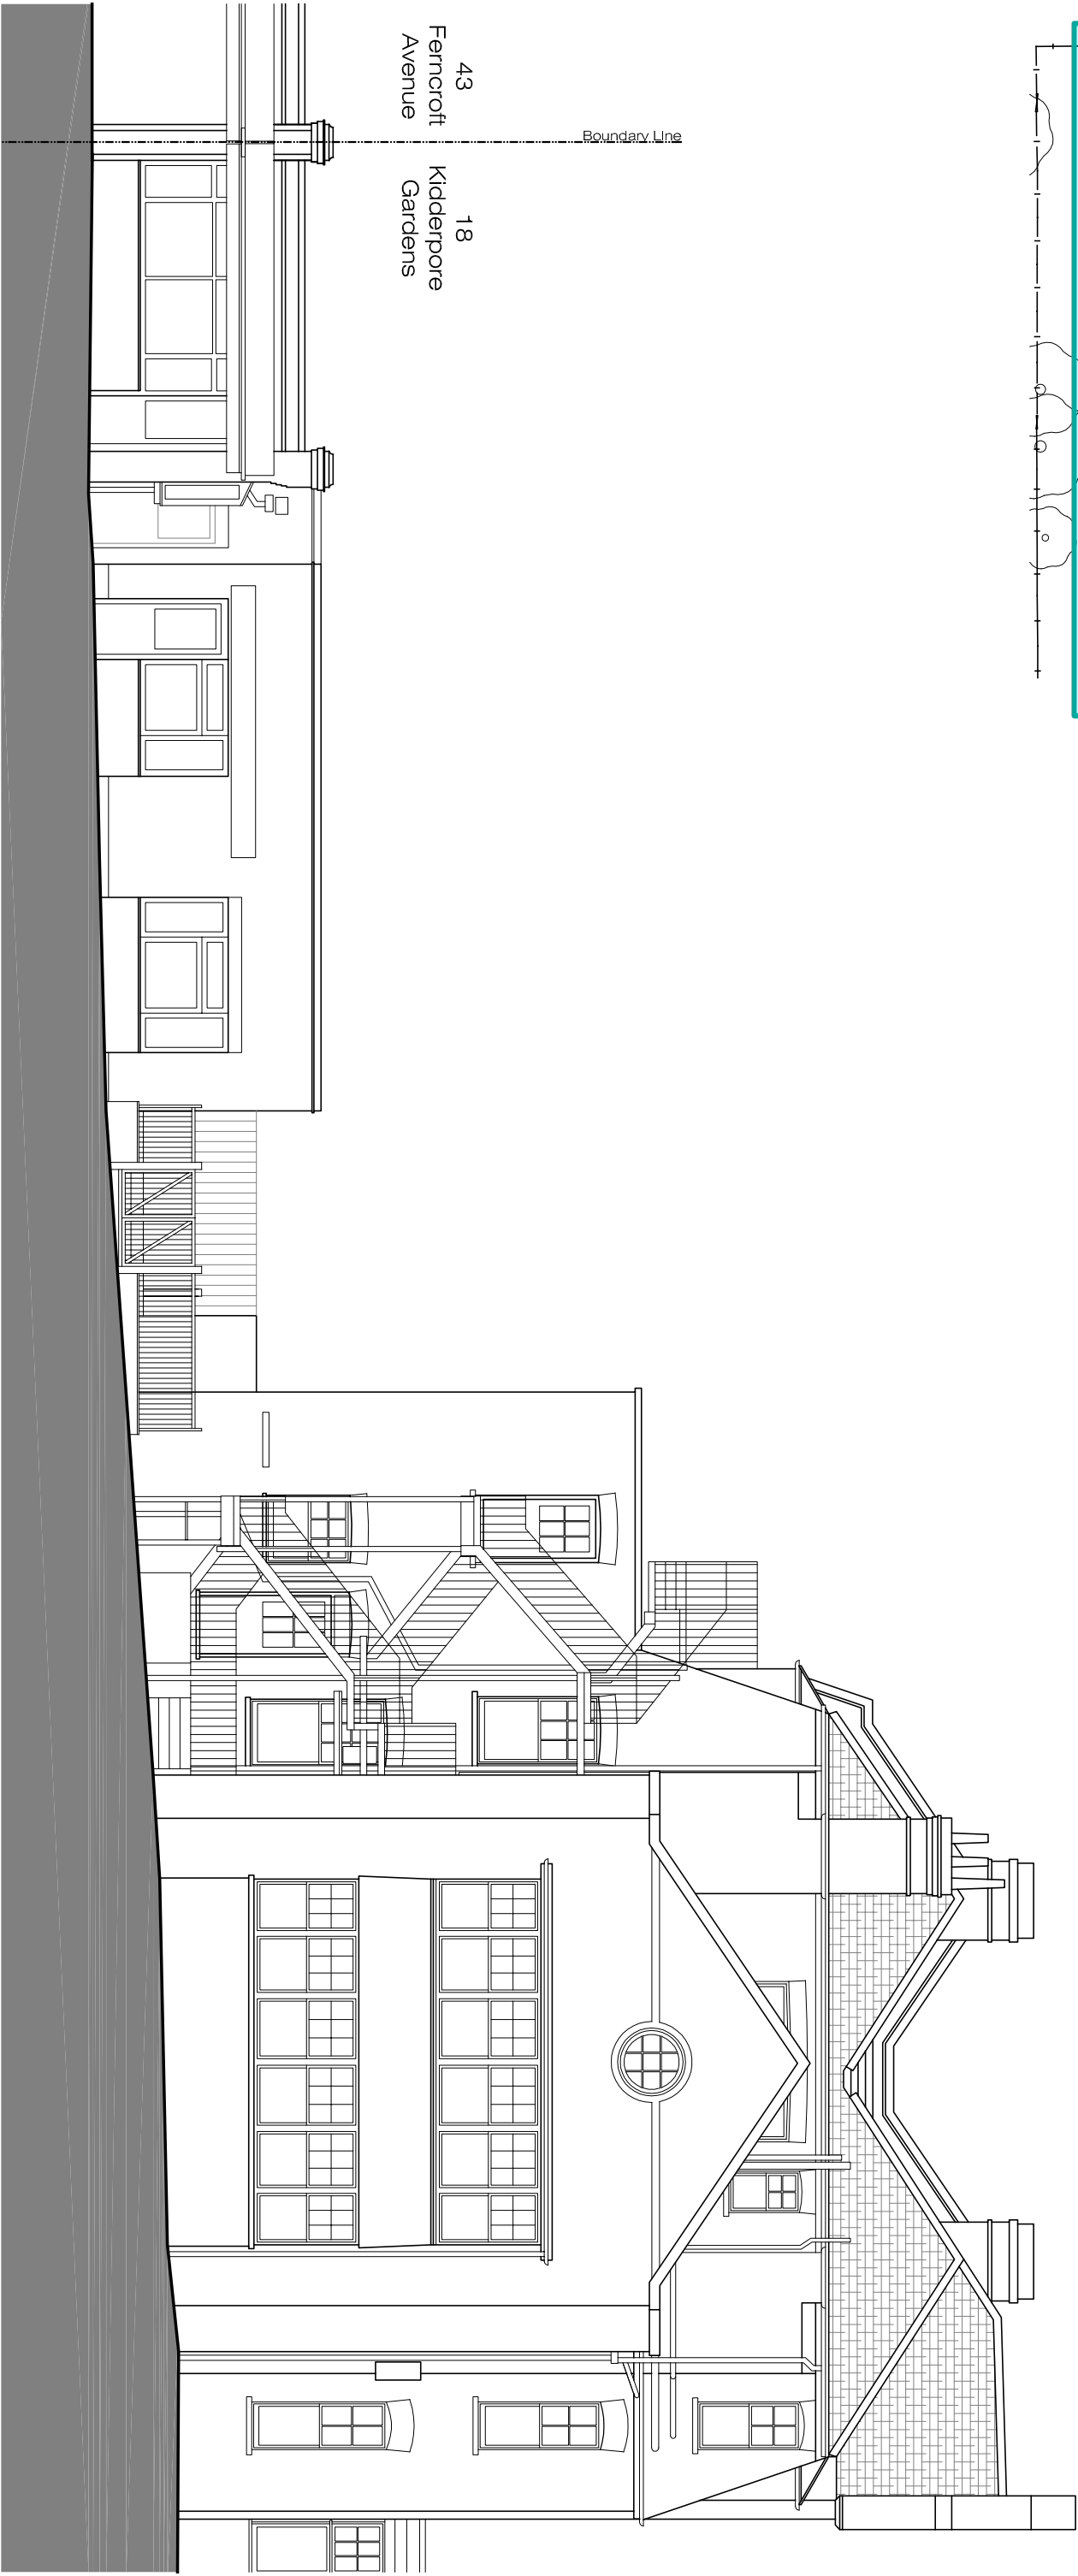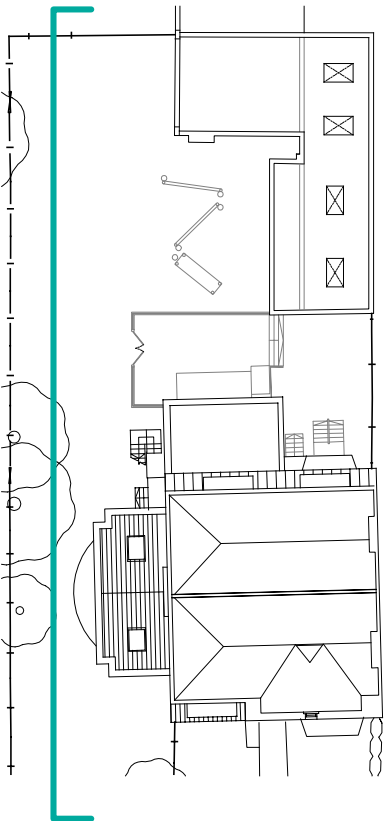

EXISTING  
Front Elevation  
SCALE 1:100@A3  
EX-03


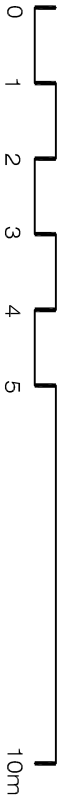


<div><div><div></div><div>ARCHITECTURE</div></div><div>Ground Floor Office</div><div>3 3 B e l s i z e L a n e</div><div>L o n d o n N W 3 5 A S</div><div>Office: +44 (0) 207 431 9014</div><div>info@xularchitecture.co.uk</div><div>www.xularchitecture.co.uk</div></div>										PLEASE NOTE: 1. ALL DIMENSIONS TO BE CHECKED ON SITE BEFORE FABRICATION. 2. CONTRACTOR TO REFER TO ENGINEERS DRAWINGS BEFORE PROCEEDING WITH WORKS. 3. ALL DRAWINGS AND DESIGNS ARE COVERED BY DESIGN RIGHT (INTELLECTUAL PROPERTY) AND MAY NOT BE DISTRIBUTED, COPIED OR ISSUED WITHOUT WRITTEN PERMISSION BY THE ARCHITECT. 4. ALL DESIGN CONCEPTS ARE THE SOLE PROPERTY OF THE ARCHITECT AND NO ADAPTATIONS, REPRODUCTIONS OR COPIES MAY BE MADE WITHOUT WRITTEN PERMISSION OF THE ARCHITECT. 5. THESE DRAWINGS ARE SUBJECT TO ANY VARIATION REQUIRED OR RECOMMENDATION BY ANY STATUTORY AUTHORITY, OR FOR THE BETTER CARRYING OUT OF THE WORKS. 6. SAMPLES TO BE PROVIDED BY CONTRACTOR FOR XUL ARCHITECTURES APPROVAL. 7. ALL FINISHES TO XUL ARCHITECTURES SATISFACTION. 8. ALL DRAWINGS TO BE APPROVED BY XUL ARCHITECTURES PRIOR TO CONSTRUCTION.										ADDITIONAL NOTES:	
REVISIONS										No										Date										Description										Issue By										Client	
										00										12/06/18										Planning										YR										Project	
	18 Kidderpore Gardens, London, NW3 7SR	
	Title	
	EXISTING	
	Front Elevation	
	Scale										1:100@A3										Dwg. No.																																							
	Date										12/06/18										EX-03										Rev.																			
	Drawn										YR										Project Number										18008									
	Checked										SS																			

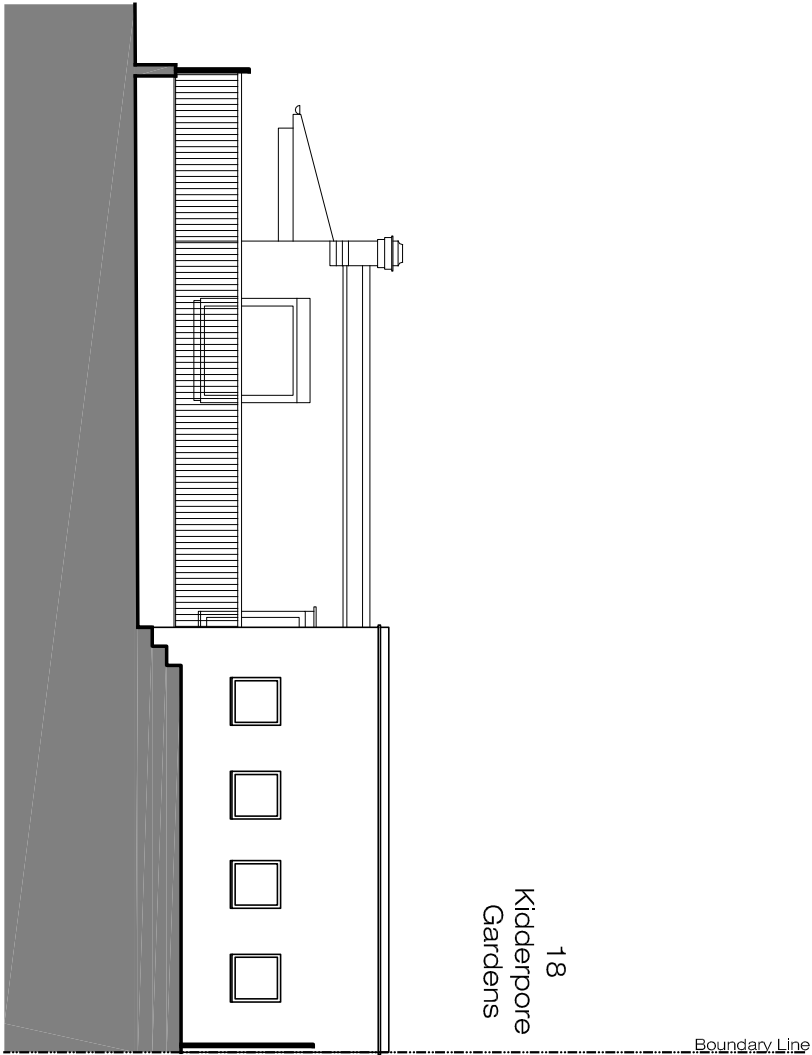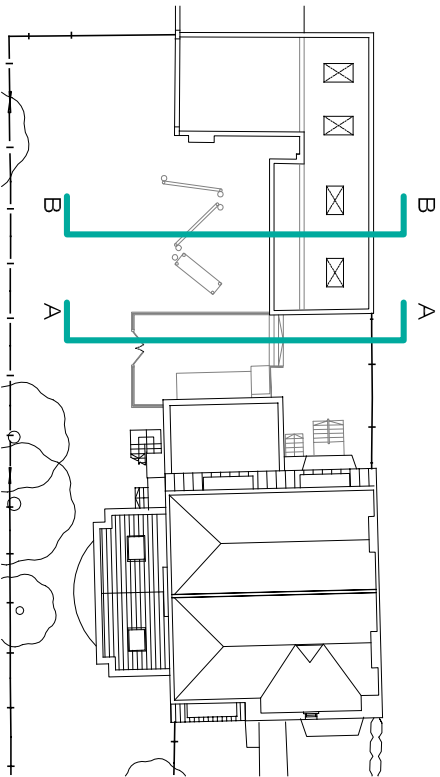

EXISTING  
Section A-A  
SCALE 1:100@A3  
EX-04

EXISTING  
Section B-B  
SCALE 1:100@A3  
EX-04

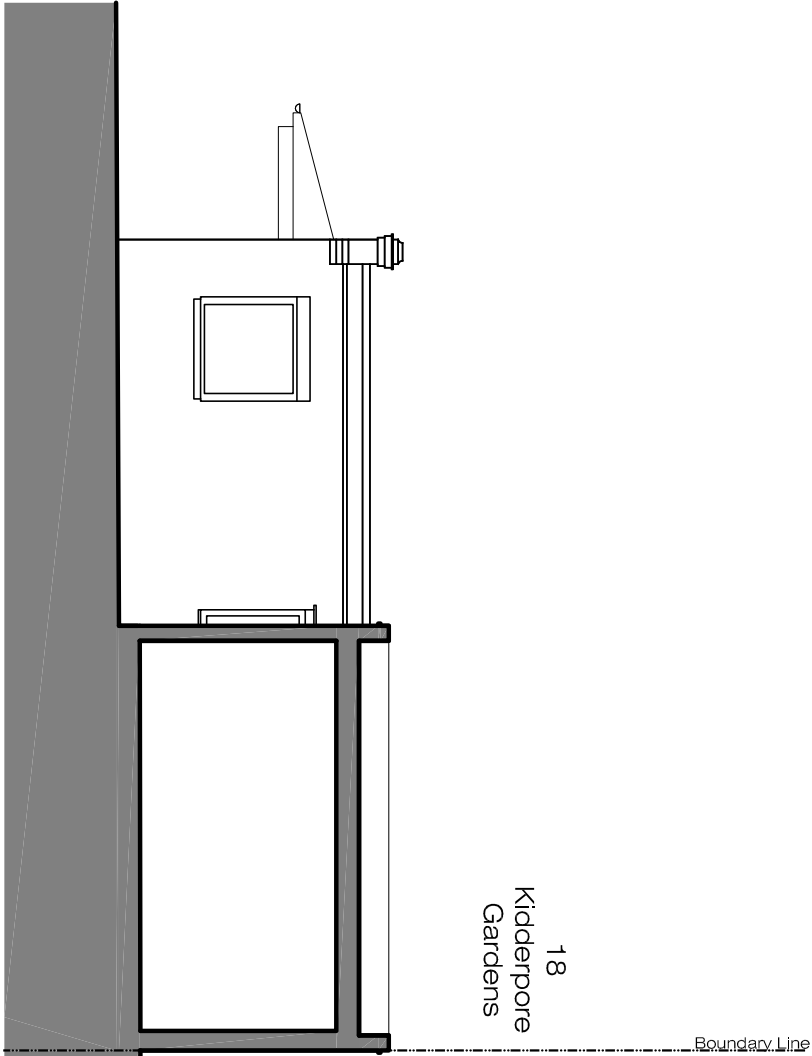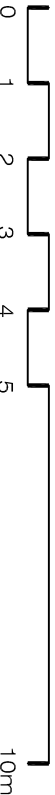

<div><div><div><div>XUL</div><div>ARCHITECTURE</div><div>Ground Floor Office</div><div>3 3 B e l s i z e L a n e</div><div>L o n d o n N W 3 5 A S</div></div><div><div>Office: +44 (0) 207 431 9014</div><div>info@xularchitecture.co.uk</div><div>www.xularchitecture.co.uk</div></div></div></div>				PLEASE NOTE: 1. ALL DIMENSIONS TO BE CHECKED ON SITE BEFORE FABRICATION. 2. CONTRACTOR TO REFER TO ENGINEERS DRAWINGS BEFORE PROCEEDING WITH WORKS. 3. ALL DRAWINGS AND DESIGNS ARE COVERED BY DESIGN RIGHT (INTELLECTUAL PROPERTY) AND MAY NOT BE DISTRIBUTED COPIED OR ISSUED WITHOUT WRITTEN PERMISSION BY THE ARCHITECT. 4. ALL DESIGN CONCEPTS ARE THE SOLE PROPERTY OF THE ARCHITECT AND NO ADAPTATIONS, REPRODUCTIONS OR COPIES MAY BE MADE WITHOUT WRITTEN PERMISSION OF THE ARCHITECT. 5. THESE DRAWINGS ARE SUBJECT TO ANY VARIATION REQUIRED OR RECOMMENDATION BY ANY STATUTORY AUTHORITY, OR FOR THE BETTER CARRYING OUT OF THE WORKS. 6. SAMPLES TO BE PROVIDED BY CONTRACTOR FOR XUL ARCHITECTURES APPROVAL. 7. ALL FINISHES TO XUL ARCHITECTURES SATISFACTION. 8. ALL DRAWINGS TO BE APPROVED BY XUL ARCHITECTURES PRIOR TO CONSTRUCTION.				ADDITIONAL NOTES:			
REVISIONS				Client PRIVATE CLIENT				Title EXISTING Sections AA & BB			
No	Date	Description Issue For	Issue By	Project 18 Kidderpore Gardens, London, NW3 7SR				Scale	1:100@A3	Dwg. No.	Rev.
00	12/06/18	Planning	YR	Date 12/06/18				Date	12/06/18	EX-04	00
				Drawn YR				Checked SS			
				Project Number				18008			