




EXISTING  
Location Plan  
SCALE 1:1250@A3  
LP-01

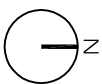

EXISTING  
Site Plan  
SCALE 1:500@A3  
LP-0

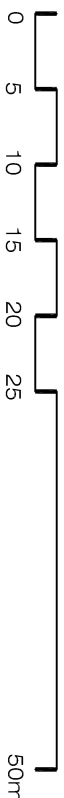

<div><p><b>XUL</b> ARCHITECTURE</p><p>Ground Floor Office</p><p>33 Belsize Lane</p><p>London NW3 5AS</p><p>Office: +44 (0) 207 431 9014</p><p>info@xularchitecture.co.uk</p><p>www.xularchitecture.co.uk</p></div>	<b>PLEASE NOTE:</b>		<b>ADDITIONAL NOTES:</b>		<b>REVISIONS</b>		<b>Client</b> <b>PRIVATE CLIENT</b>	
	1. ALL DIMENSIONS TO BE CHECKED ON SITE BEFORE FABRICATION				No		Project	
	2. CONTRACTOR TO REFER TO ENGINEERS DRAWINGS BEFORE PROCEEDING WITH WORKS				Date		18 Kidderpore Gardens,	
	3. ALL DRAWINGS AND DESIGNS ARE COVERED BY DESIGN RIGHT (INTELLECTUAL PROPERTY) AND MAY NOT BE DISTRIBUTED OR ISSUED WITHOUT WRITTEN PERMISSION BY THE ARCHITECT				12/06/18		London, NW3 7SR	
	4. ALL DESIGN CONCEPTS ARE THE SOLE PROPERTY OF THE ARCHITECT AND NO ADAPTATIONS, REPRODUCTIONS OR COPIES MAY BE MADE WITHOUT WRITTEN PERMISSION OF THE ARCHITECT				Description		Title	
	5. THESE DRAWINGS ARE SUBJECT TO ANY VARIATION REQUIRED OR RECOMMENDATION BY ANY STATUTORY AUTHORITY, OR FOR THE BETTER CARRYING OUT OF THE WORKS				Issue For		EXISTING	
	6. SAMPLES TO BE PROVIDED BY CONTRACTOR FOR XUL ARCHITECTURES APPROVAL				By		Location and Site Plan	
	7. ALL FINISHES TO XUL ARCHITECTURES SATISFACTION				YR		Scale 1:1250@A3	
	8. ALL DRAWINGS TO BE APPROVED BY XUL ARCHITECTURES PRIOR TO CONSTRUCTION						Date 12/06/18	
							Dwg. No. LP-01	
						Rev. 00		
						Drawn YR		
						Project Number 18008		
						Checked SS		