



1 Elevation Window W.B01 Room B.02
1:10

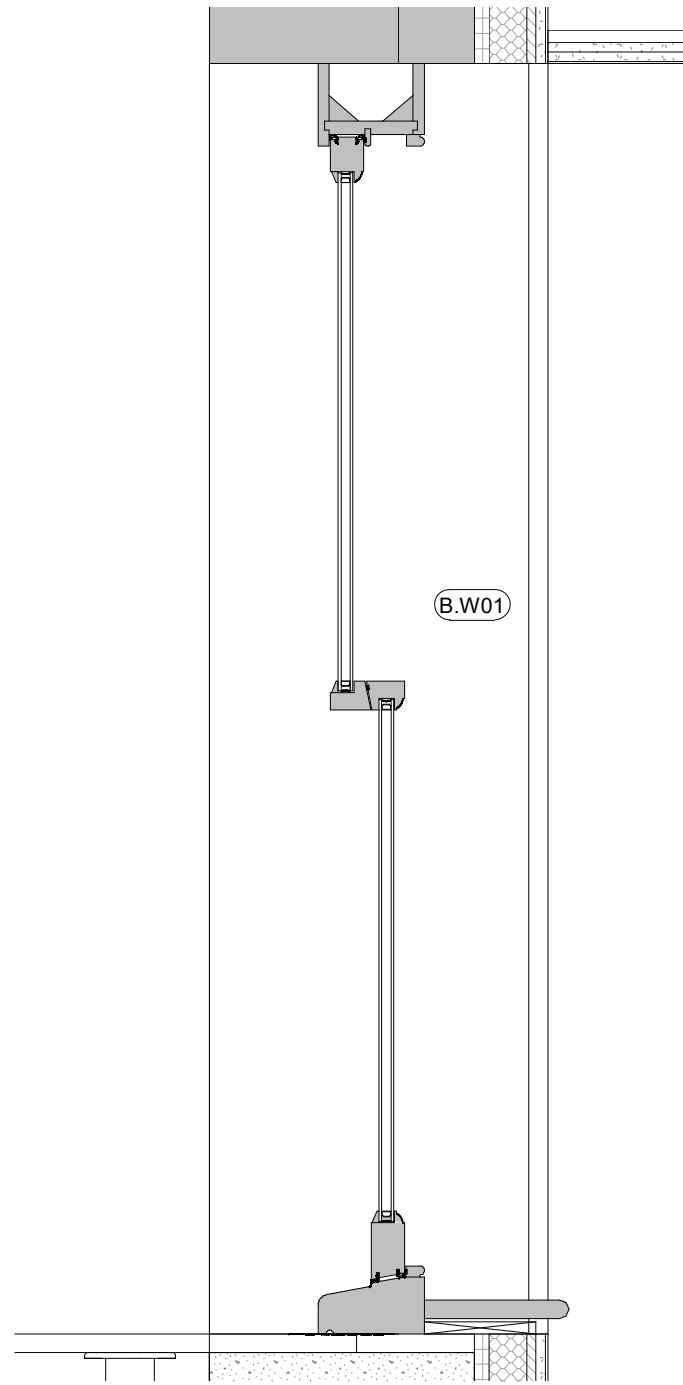


2 Section Window W.B01 Room B.02
1:10

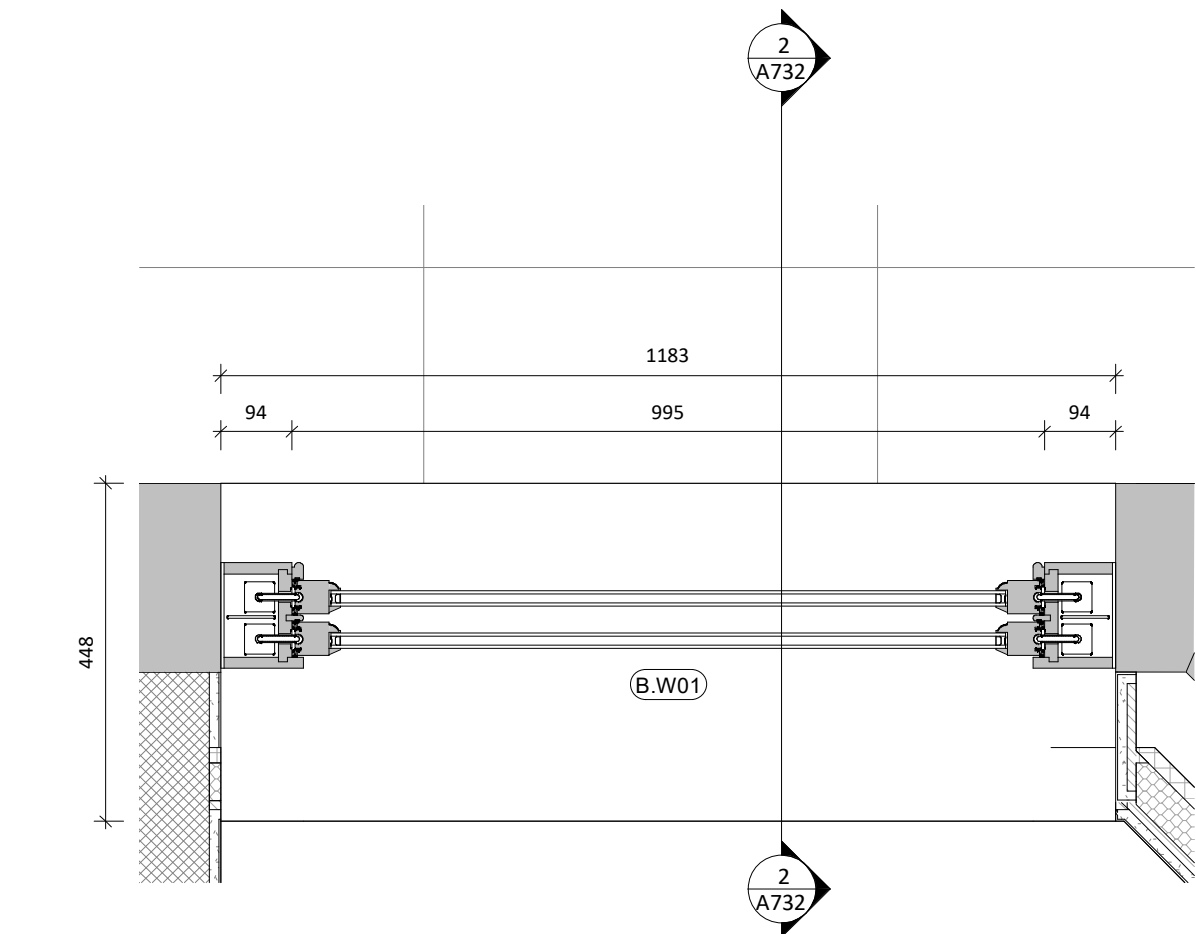


3 Plan Window W.B01 Room B.02
1:10




7 Front Elevation
1:25

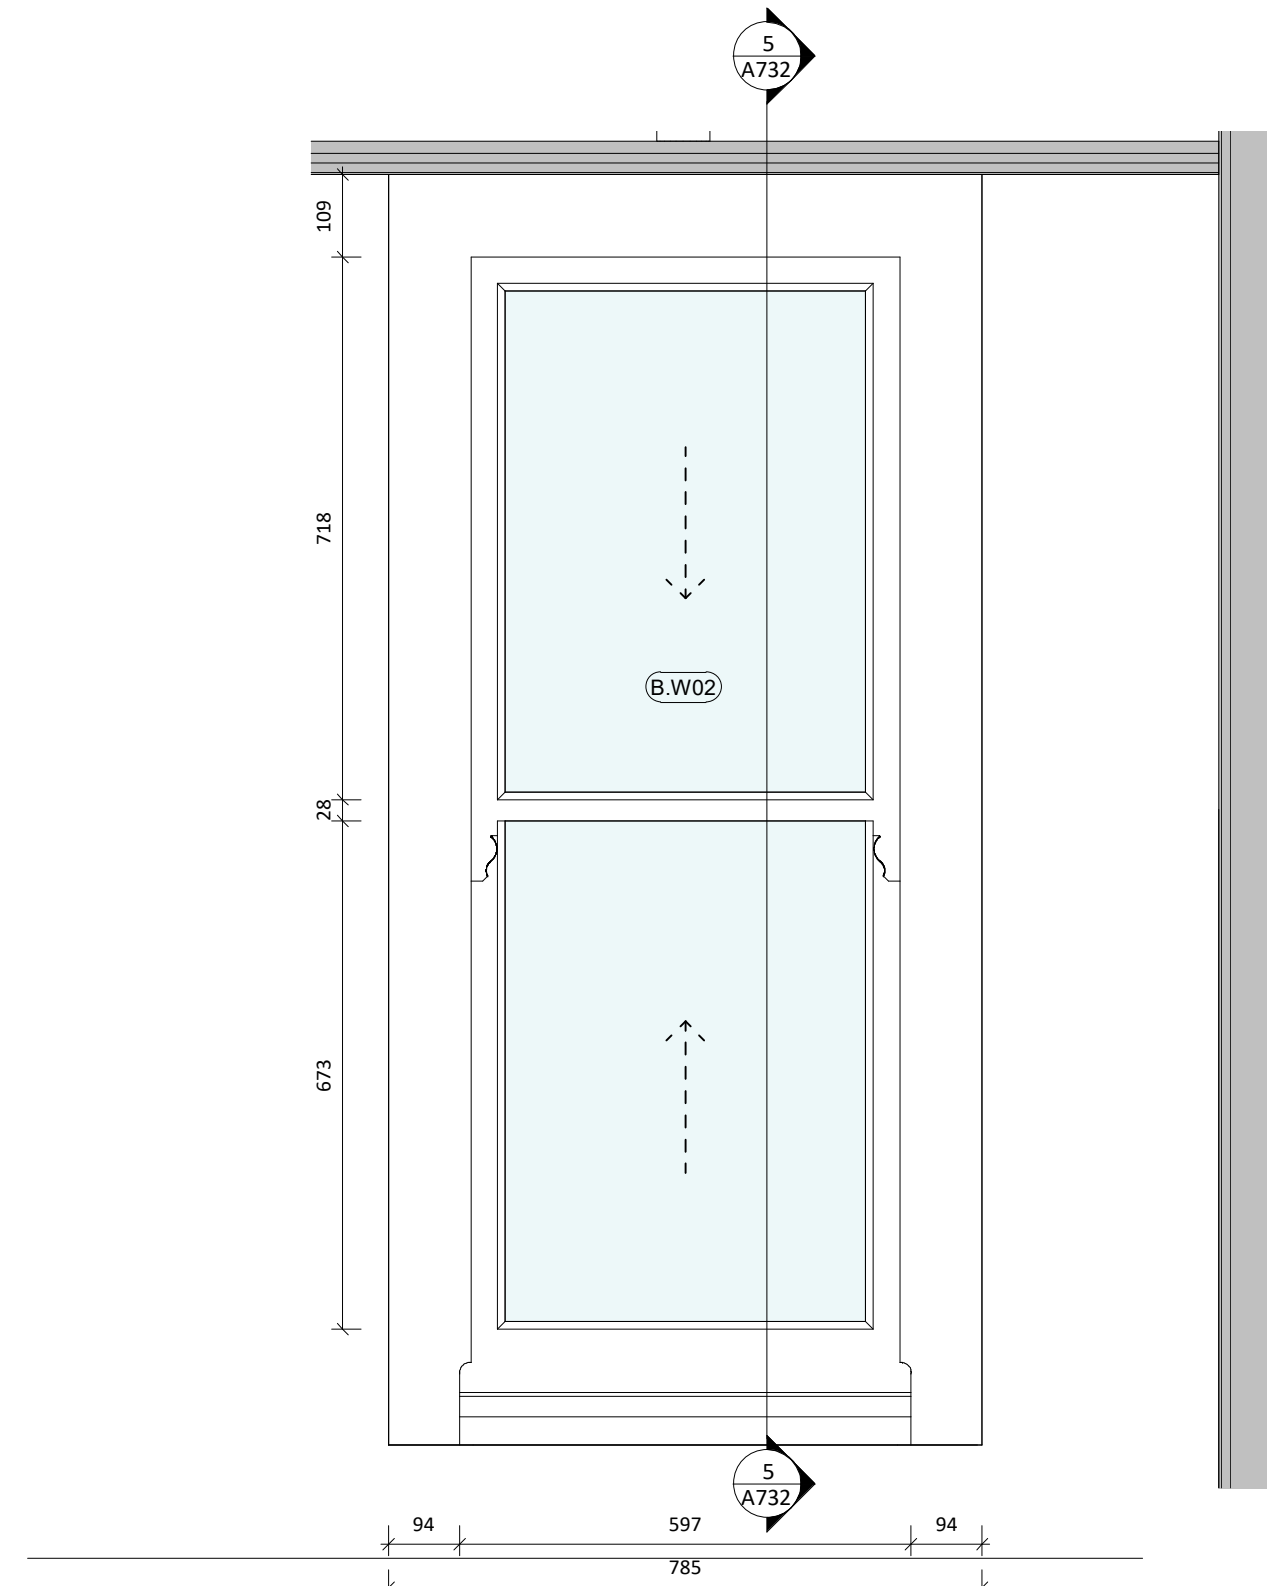

4 Elevation Window W.B02 Room B.03
1:10

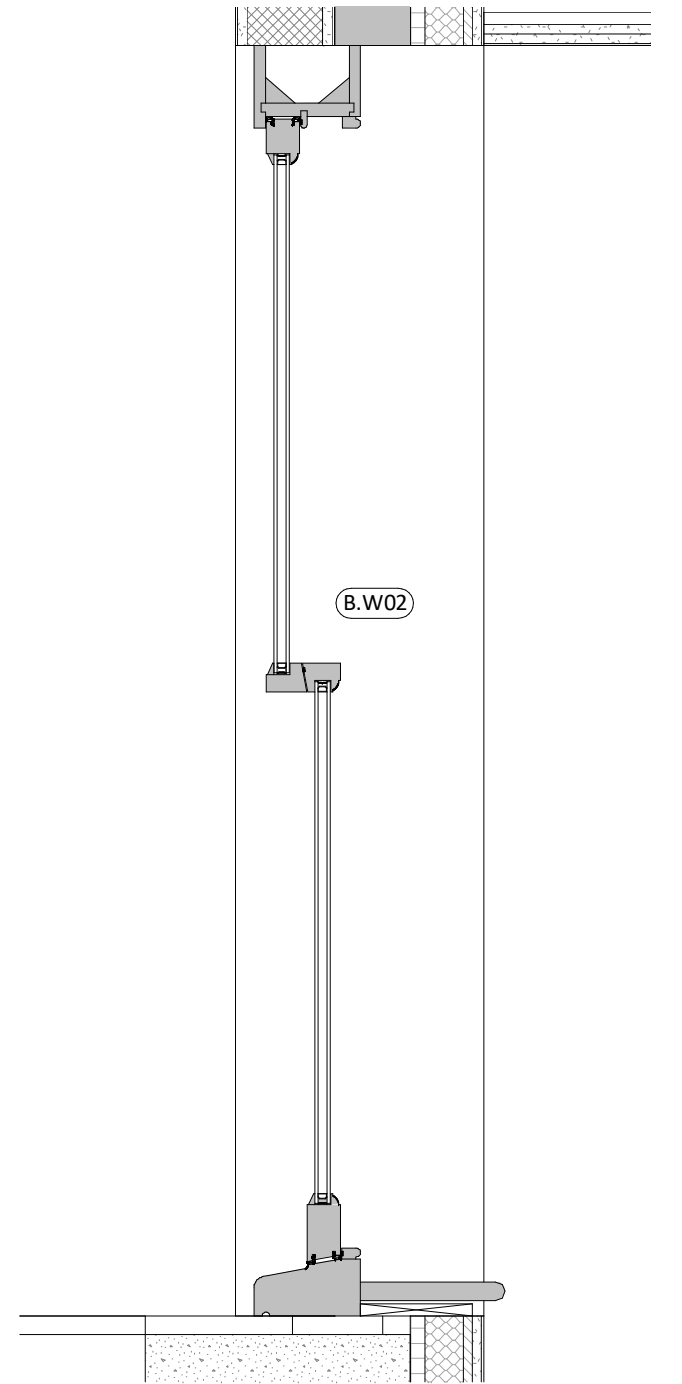

5 Section Window W.B02 Room B.03
1:10

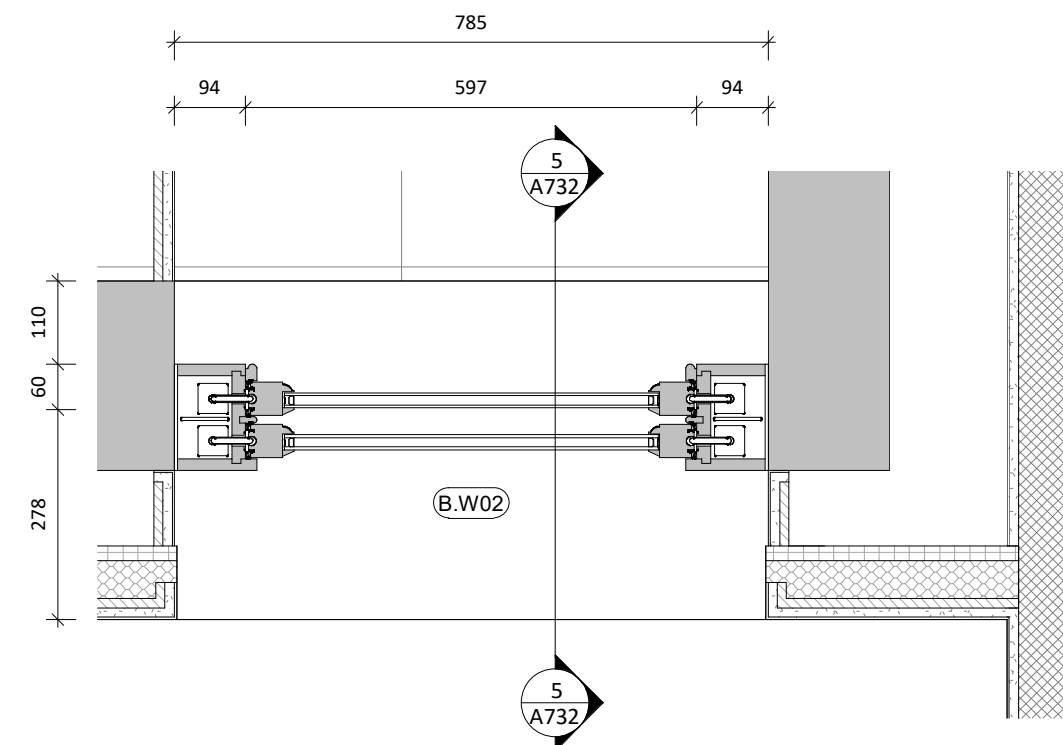

6 Plan Window W.B02 Room B.03
1:10

General Notes

This drawing is copyright of AR Architecture.
This drawing shall not be scaled - use figured dimensions only.
All dimensions are in mm unless otherwise stated.
All dimensions shall be checked on site prior to commencing the works and any discrepancies to be reported to AR Architecture.
All Architectural drawings are the responsibility of AR Architecture for the interpretation of the drawing, not for any errors or omissions resulting from the use of this information.
All works shall conform to the current edition of the building regulations and other statutory requirements.
All materials and workmanship shall conform with the relevant British Standard specifications and codes of practice.
This drawing may incorporate information from other professionals. AR Architecture cannot accept responsibility for the integrity and accuracy of such information.
This drawing is to be read in conjunction with all relevant specifications and drawings.
Users shall be responsible for verifying suitability of this data for their application.

Notes

Key

Rev Date Description

By

Client:

Christina Edge

13 Glenmore Road

For Planning

Drawing: Windows no. B.W01 & B.W02 Floor Plan & Elevation

Date: 06.06.2018

Scale of A1: 1:10

Drawn: AB

Checked by: SV

Project No:

16003

Drawing No:

A732

Revision:

AR
architecture

AR Architecture
213 Haverstock Hill, London
NW3 4QP
T: +44 207 209 2851
E: info@ar-arch.co.uk

COMMERCIAL - HOSPITALITY - RESIDENTIAL